


APPENDIX R
PENNDOT FLOOR PLAN (6-2017)

www.rsp
 2400 Gettysburg Road
 Camp Hill, PA 17011
 717.558.0682 phone
 www.supplysourcepc.com
 Copyright © The Employer

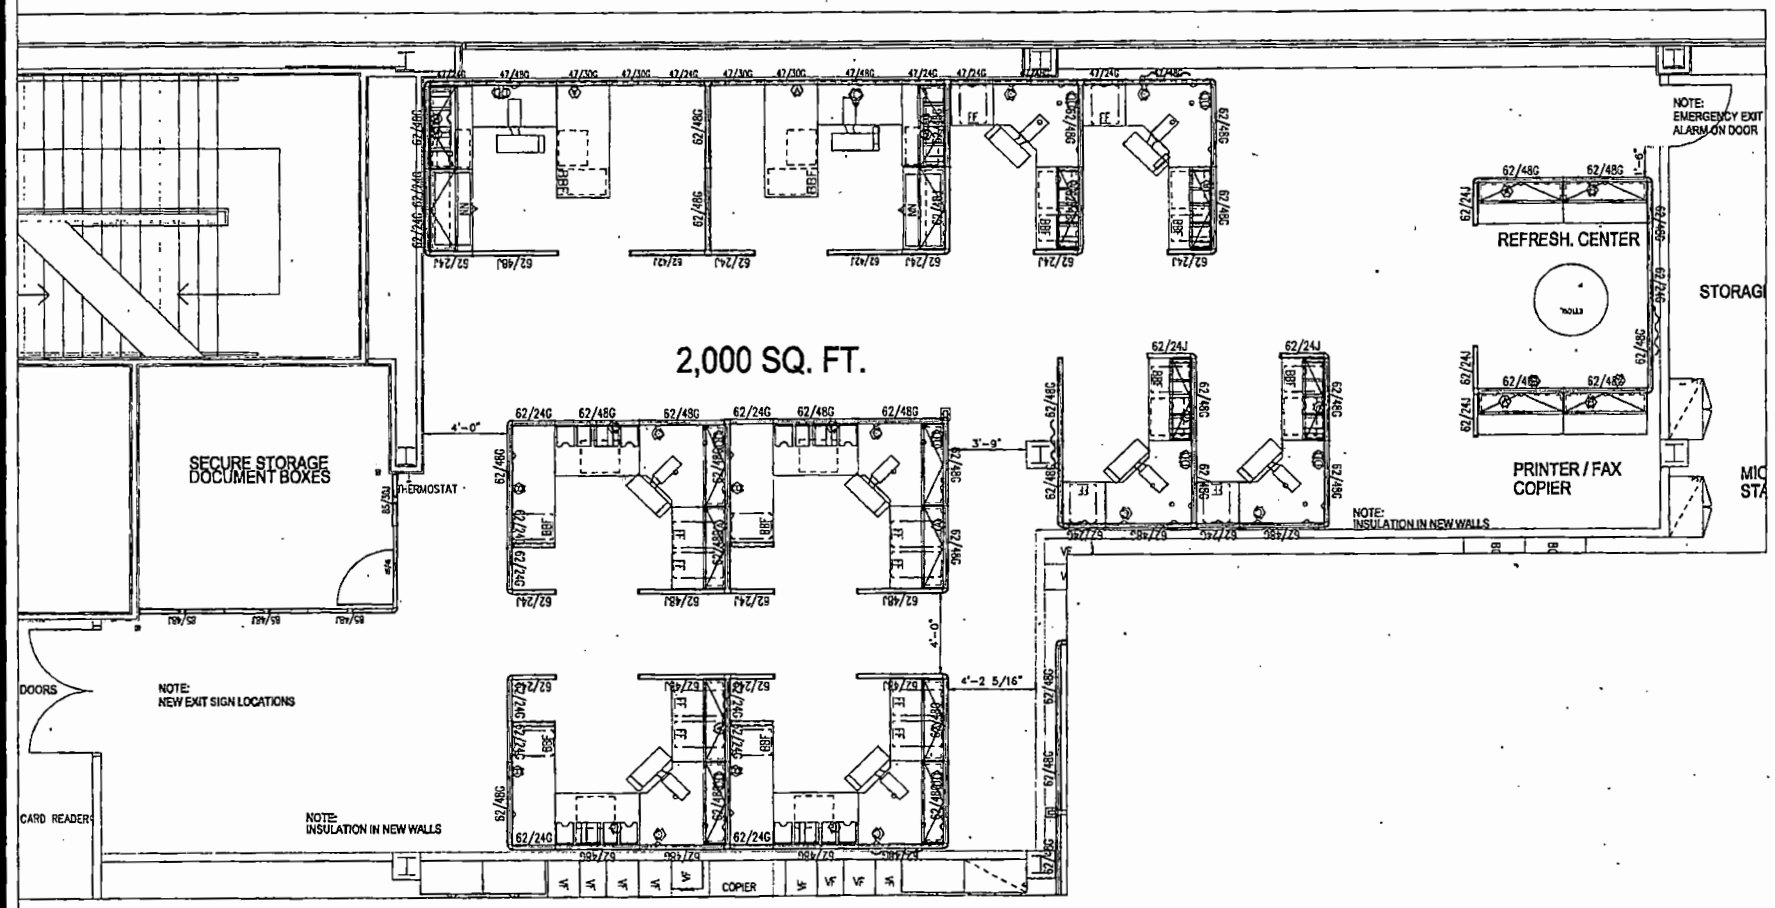

CLIENT NAME: PennDot ROC
 PROJECT LOCATION: THIRD FLOOR
 DATE: 11.15.13
 Sheet Title: PLAN_1
 DESIGNER: SEN
 PROJ. MANAGER: Blumuth
 CONTRACT NO:
 PROPOSAL NO: P8557
 SCALE: 1/4" = 1'-0"
 METRIC: 1:14.14

PROJ. MANAGER: Blumuth
 CONTRACT NO:
 PROPOSAL NO: P8557
 SCALE: 1/4" = 1'-0"
 METRIC: 1:14.14
 THIS DRAWING IS THE PROPERTY OF THE EMPLOYER. IT IS TO BE USED ONLY FOR THE PROJECT AND SITE SPECIFICALLY IDENTIFIED HEREIN. IT IS NOT TO BE REPRODUCED, COPIED, OR TRANSMITTED IN ANY FORM OR BY ANY MEANS, ELECTRONIC OR MECHANICAL, INCLUDING PHOTOCOPYING, RECORDING, OR BY ANY INFORMATION STORAGE AND RETRIEVAL SYSTEM, WITHOUT THE WRITTEN PERMISSION OF THE EMPLOYER. THE EMPLOYER ACCEPTS NO LIABILITY FOR ANY ERRORS OR OMISSIONS IN THIS DRAWING. THE EMPLOYER SHALL BE RESPONSIBLE FOR OBTAINING ALL NECESSARY PERMITS AND APPROVALS FOR THIS PROJECT. 

APPROVED
 AS IS AS NOTED

SIGNATURE _____ DATE _____

SHEET
 PL1