



# pennsylvania

DEPARTMENT OF MILITARY  
AND VETERANS AFFAIRS

## Division of Procurement and Contracting

Date: February 8, 2016

Subject: Asbestos Abatement

Solicitation/Bid Number: 6100037106

Opening Date/Time: Wednesday, February 24, 2016 at 2:00 PM

Flyer Number: 1

To All Suppliers:

The Commonwealth of Pennsylvania defines a "Flyer" as an addition to or amendment of the original terms, conditions, specifications, or instructions of a procurement solicitation (e.g., Invitation for Bids or Request for Proposals).

*List any and all changes:*

**The attached floor plans for Building 5-116 and 12-08 were accidentally omitted from the bid packaged. They should be incorporated into the bid package.**

### **For electronic solicitation responses via the SRM portal:**

- Attach this flyer to your solicitation response. Failure to do so may result in disqualification.
- To attach the Flyer, download the Flyer and save to your computer. Move to "My Notes", use the "Browse" button to find the document you just saved and press "Add" to up load the document.
- Review the Attributes section of your solicitation response to ensure you have responded, as required, to any questions relevant to flyers issued subsequent to the initial advertisement of this bid opportunity.


### **For solicitations where a "hard copy" (vs. electronic response is requested):**

- Sign and attach this flyer to your solicitation response. Failure to do so may result in disqualification.
- If you have already submitted a response to the original solicitation, you may either submit a new response, or return this flyer with a statement that your original response remains firm, by the due date to the following address:

Department of Military and Veterans Affairs  
Bureau of Office Services  
Division of Procurement and Contracting  
Building 0-47  
Fort Indiantown Gap, Annville, PA 17003-5003


Except as clarified and amended by this Flyer, the terms, conditions, specifications, and instructions of the solicitation and any previous flyers, remain as originally written.

Very truly yours,

Name: Rebecca J. Jacovino-Smith   
Title: Chief, Procurement and Contracting  
Email: [rjacovino@pa.gov](mailto:rjacovino@pa.gov)


Contact Name: Brenda Lower  
Phone: 717-861-8518  
Email: [RA-FIG-Purchase@pa.gov](mailto:RA-FIG-Purchase@pa.gov)


\_\_\_\_\_  
Contractor's Signature

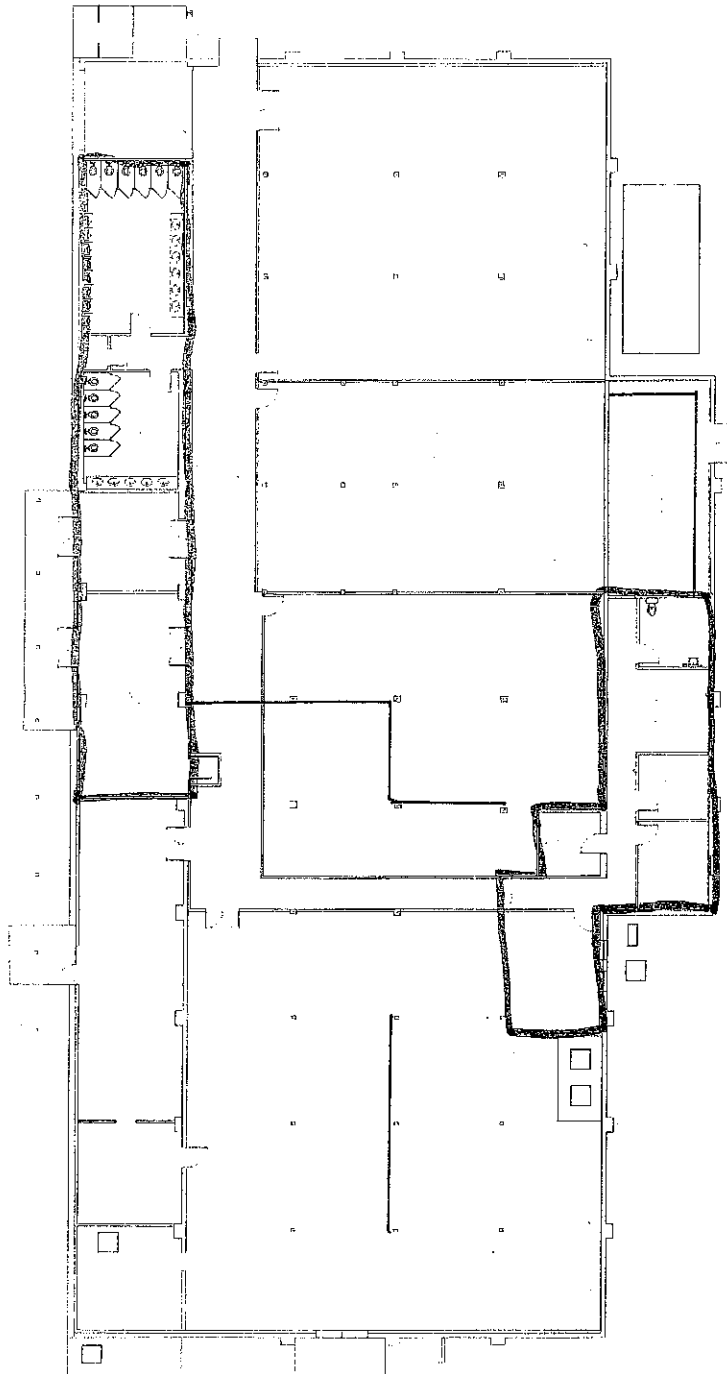

Pipe Insulation  
 Floor Tile/mastric

DRAWING: <b>PROPOSED FLOOR PLAN</b>	PROJECT: <b>BUILDING 5-16 RENOVATIONS</b>	<table border="1" style="width: 100%; border-collapse: collapse;"> <tr> <td style="font-size: 8px;">REV</td> <td style="font-size: 8px;">DATE</td> <td style="font-size: 8px;">DESCRIPTION</td> </tr> <tr> <td> </td> <td> </td> <td> </td> </tr> <tr> <td> </td> <td> </td> <td> </td> </tr> <tr> <td> </td> <td> </td> <td> </td> </tr> </table>	REV	DATE	DESCRIPTION										<table border="1" style="width: 100%; border-collapse: collapse;"> <tr> <td style="font-size: 8px;">NO.</td> <td style="font-size: 8px;">DATE</td> <td style="font-size: 8px;">DESCRIPTION</td> </tr> <tr> <td> </td> <td> </td> <td> </td> </tr> <tr> <td> </td> <td> </td> <td> </td> </tr> <tr> <td> </td> <td> </td> <td> </td> </tr> </table>	NO.	DATE	DESCRIPTION										<table border="1" style="width: 100%; border-collapse: collapse;"> <tr> <td style="font-size: 8px;">PROJECT NO.</td> <td style="font-size: 8px;">DATE</td> <td style="font-size: 8px;">DRAWN BY</td> <td style="font-size: 8px;">CHECKED BY</td> </tr> <tr> <td> </td> <td> </td> <td> </td> <td> </td> </tr> </table>	PROJECT NO.	DATE	DRAWN BY	CHECKED BY				
REV	DATE	DESCRIPTION																																		
NO.	DATE	DESCRIPTION																																		
PROJECT NO.	DATE	DRAWN BY	CHECKED BY																																	

 

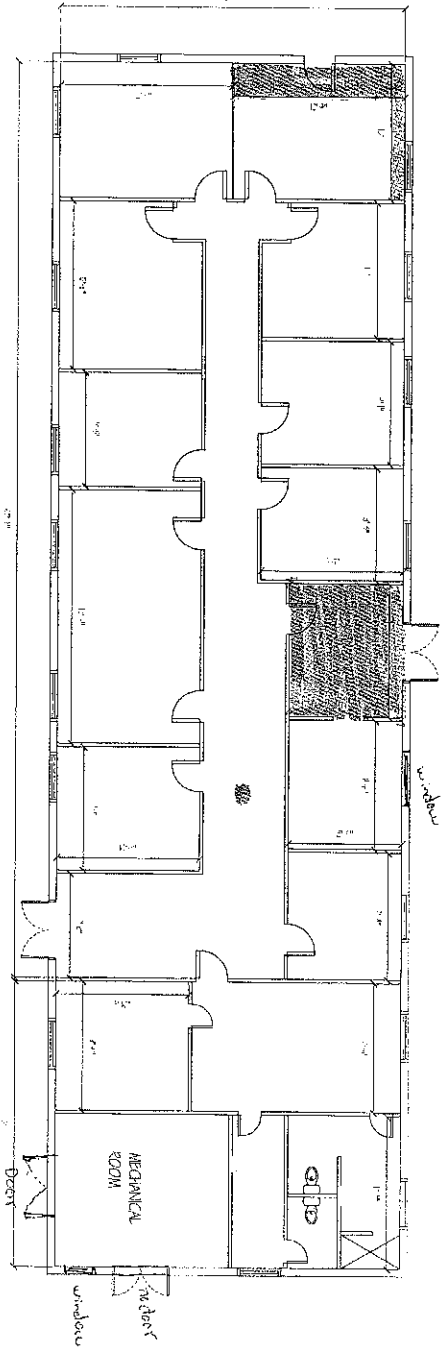

1. 18 windows remove and replace with  
 1/2" OSB plywood  
 2. Remove 15'S GF of Asbestos-tiles &  
 mastic.

① EXISTING FLOOR PLAN  
 1/4" = 1'-0"

DRAWING NO. A.1	DRAWING TITLE BLDG 12-08 EXISTING FLOOR PLAN		DESIGNED BY 1	DATE 24 APR 2015	REVISIONS		PROJECT BLDG 12-08	LOCATION AREA 12 FT MCINTOWN GAP ANNVILLE, PA 17603	PROFESSIONAL SEAL	PENNSYLVANIA DEPARTMENT OF MILITARY AND VETERANS AFFAIRS HHC PAARRG TRAINING CENTER TRAINING SITE FACILITY ENGINEERS BUILDING 11-12, FORT HUNTINGDON, GAP ANNVILLE, PENNSYLVANIA 17603
	DRAWN BY ..	PROJECT NO.	SCALE AS NOTED	DATE	DESCRIPTION	<small>           All dimensions and notes are in feet and inches unless otherwise noted. All work shall be in accordance with the current edition of the International Building Code (IBC) and the current edition of the International Mechanical Code (IMC). The contractor shall be responsible for obtaining all necessary permits and approvals.         </small>				