




FRONT ELEVATION
SCALE: 1/8" = 1'-0"

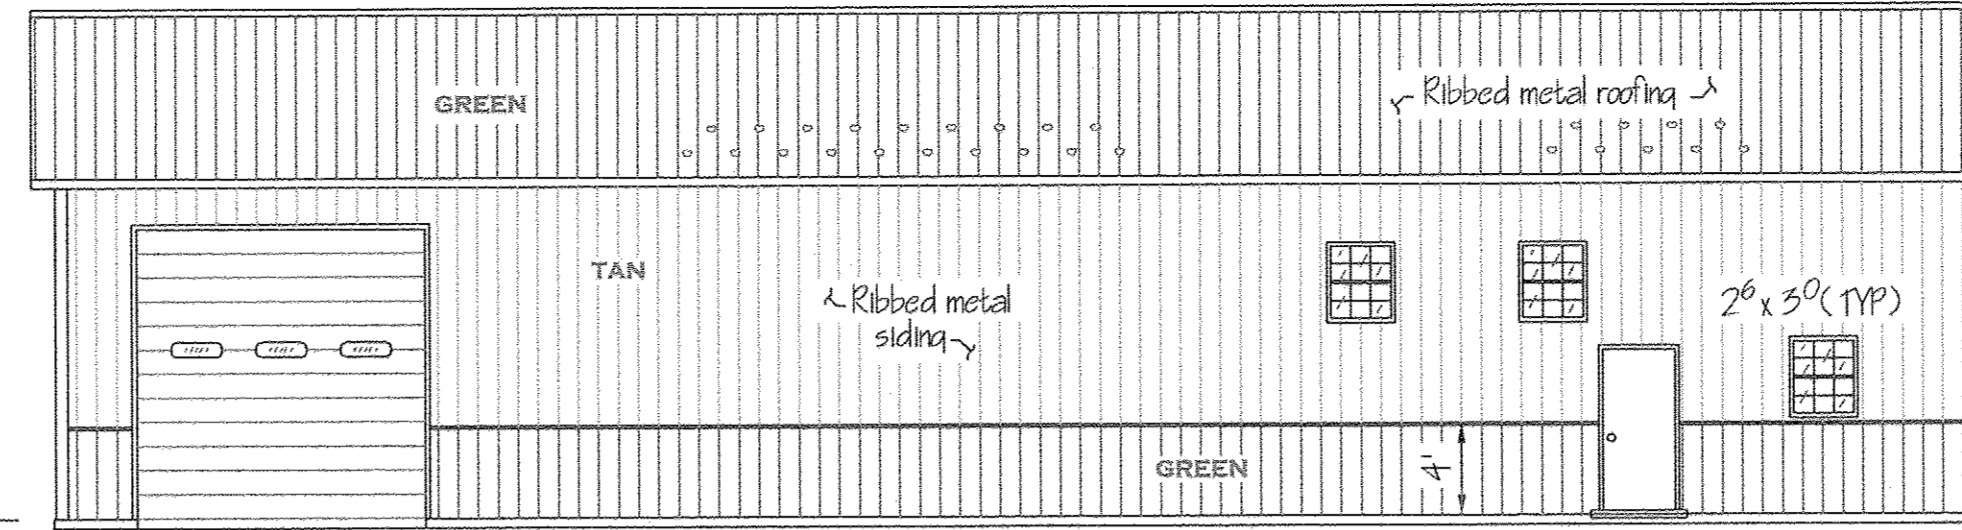


BACK ELEVATION
SCALE: 1/8" = 1'-0"

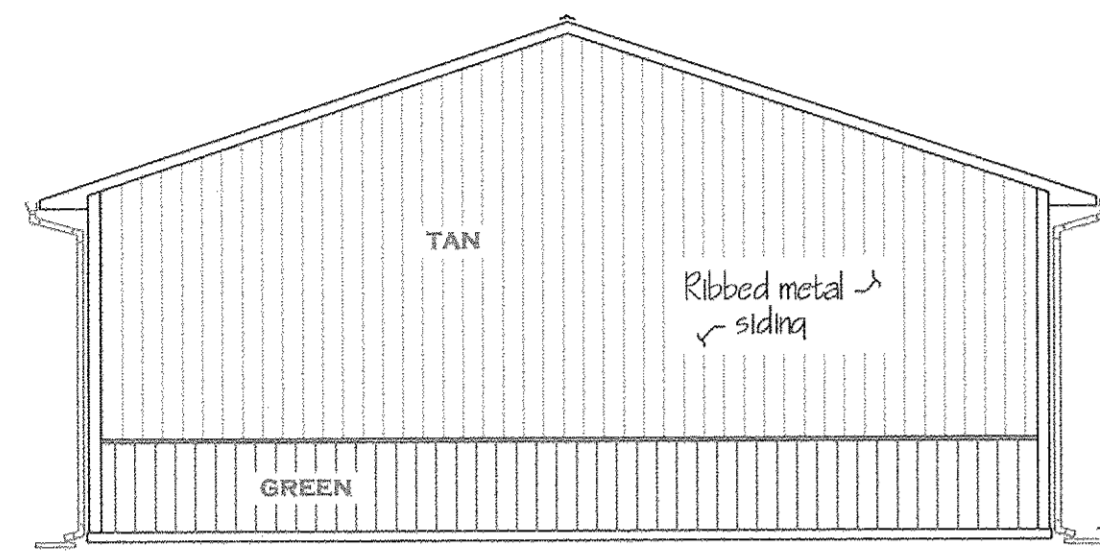


RIGHT ELEVATION
SCALE: 1/8" = 1'-0"

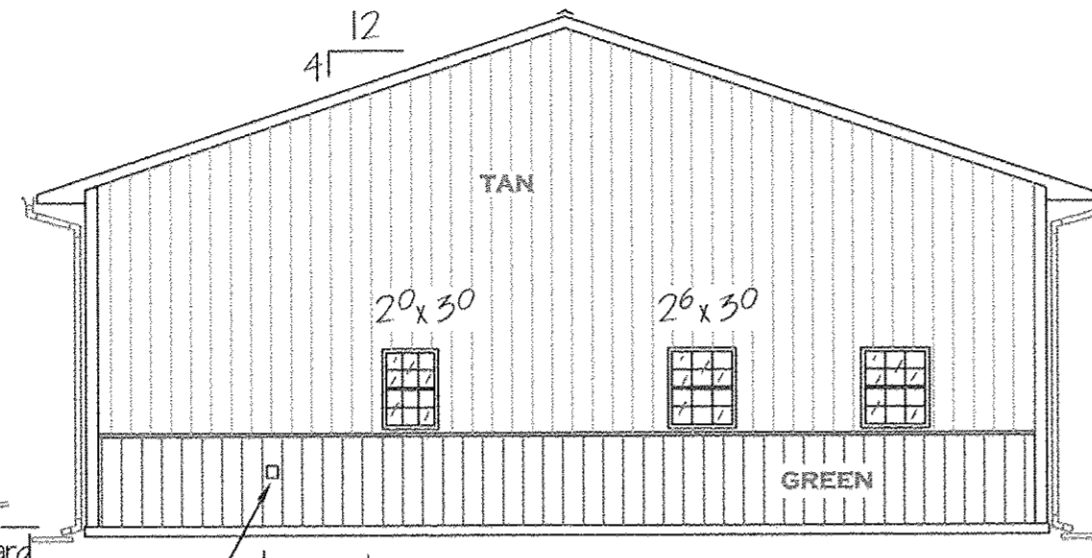


LEFT ELEVATION
SCALE: 1/8" = 1'-0"

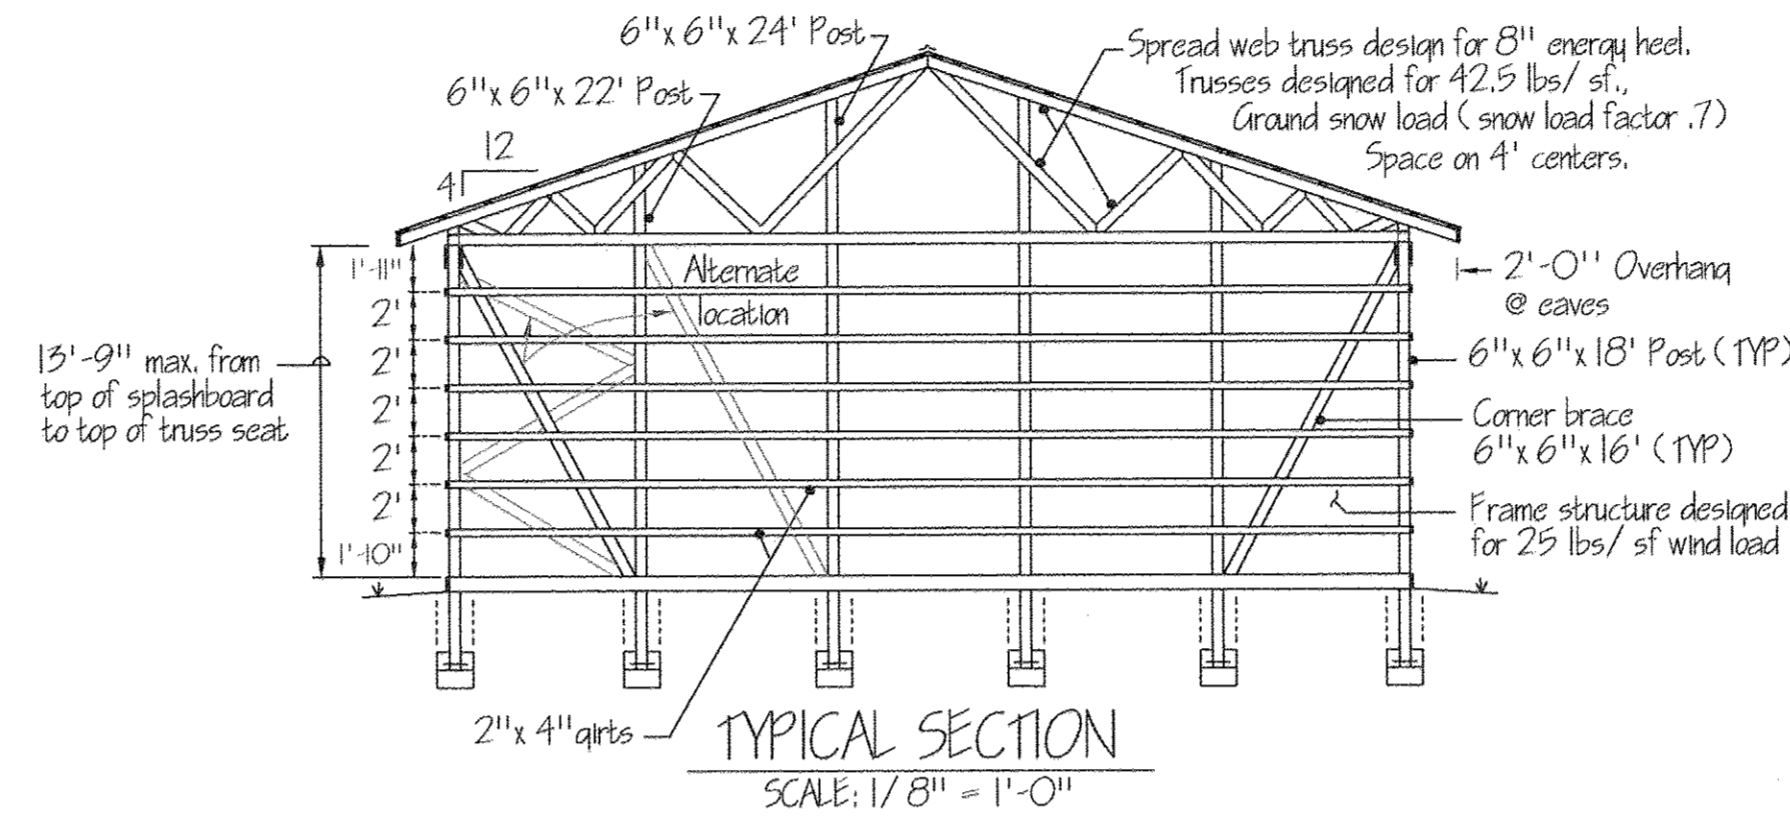


TYPICAL SECTION
SCALE: 1/8" = 1'-0"

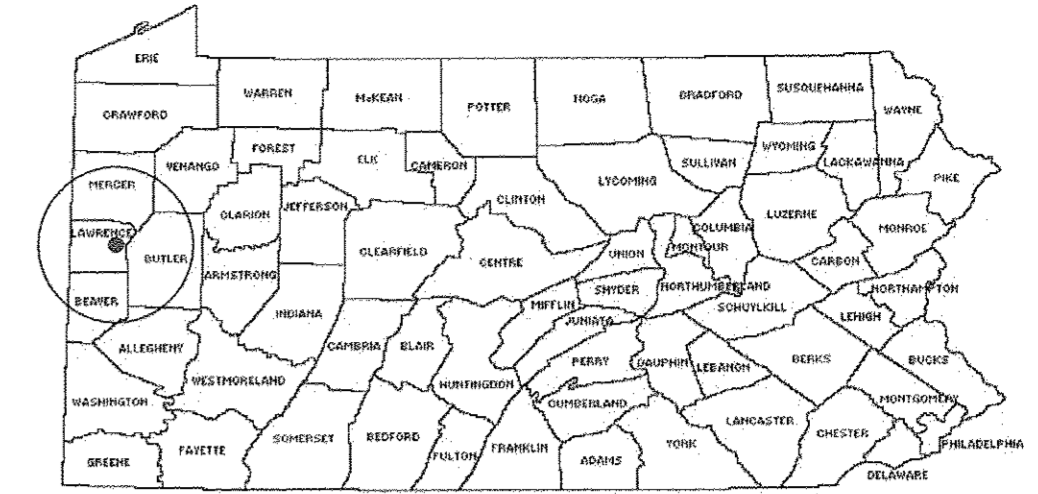

LOCATION MAP
NOT TO SCALE

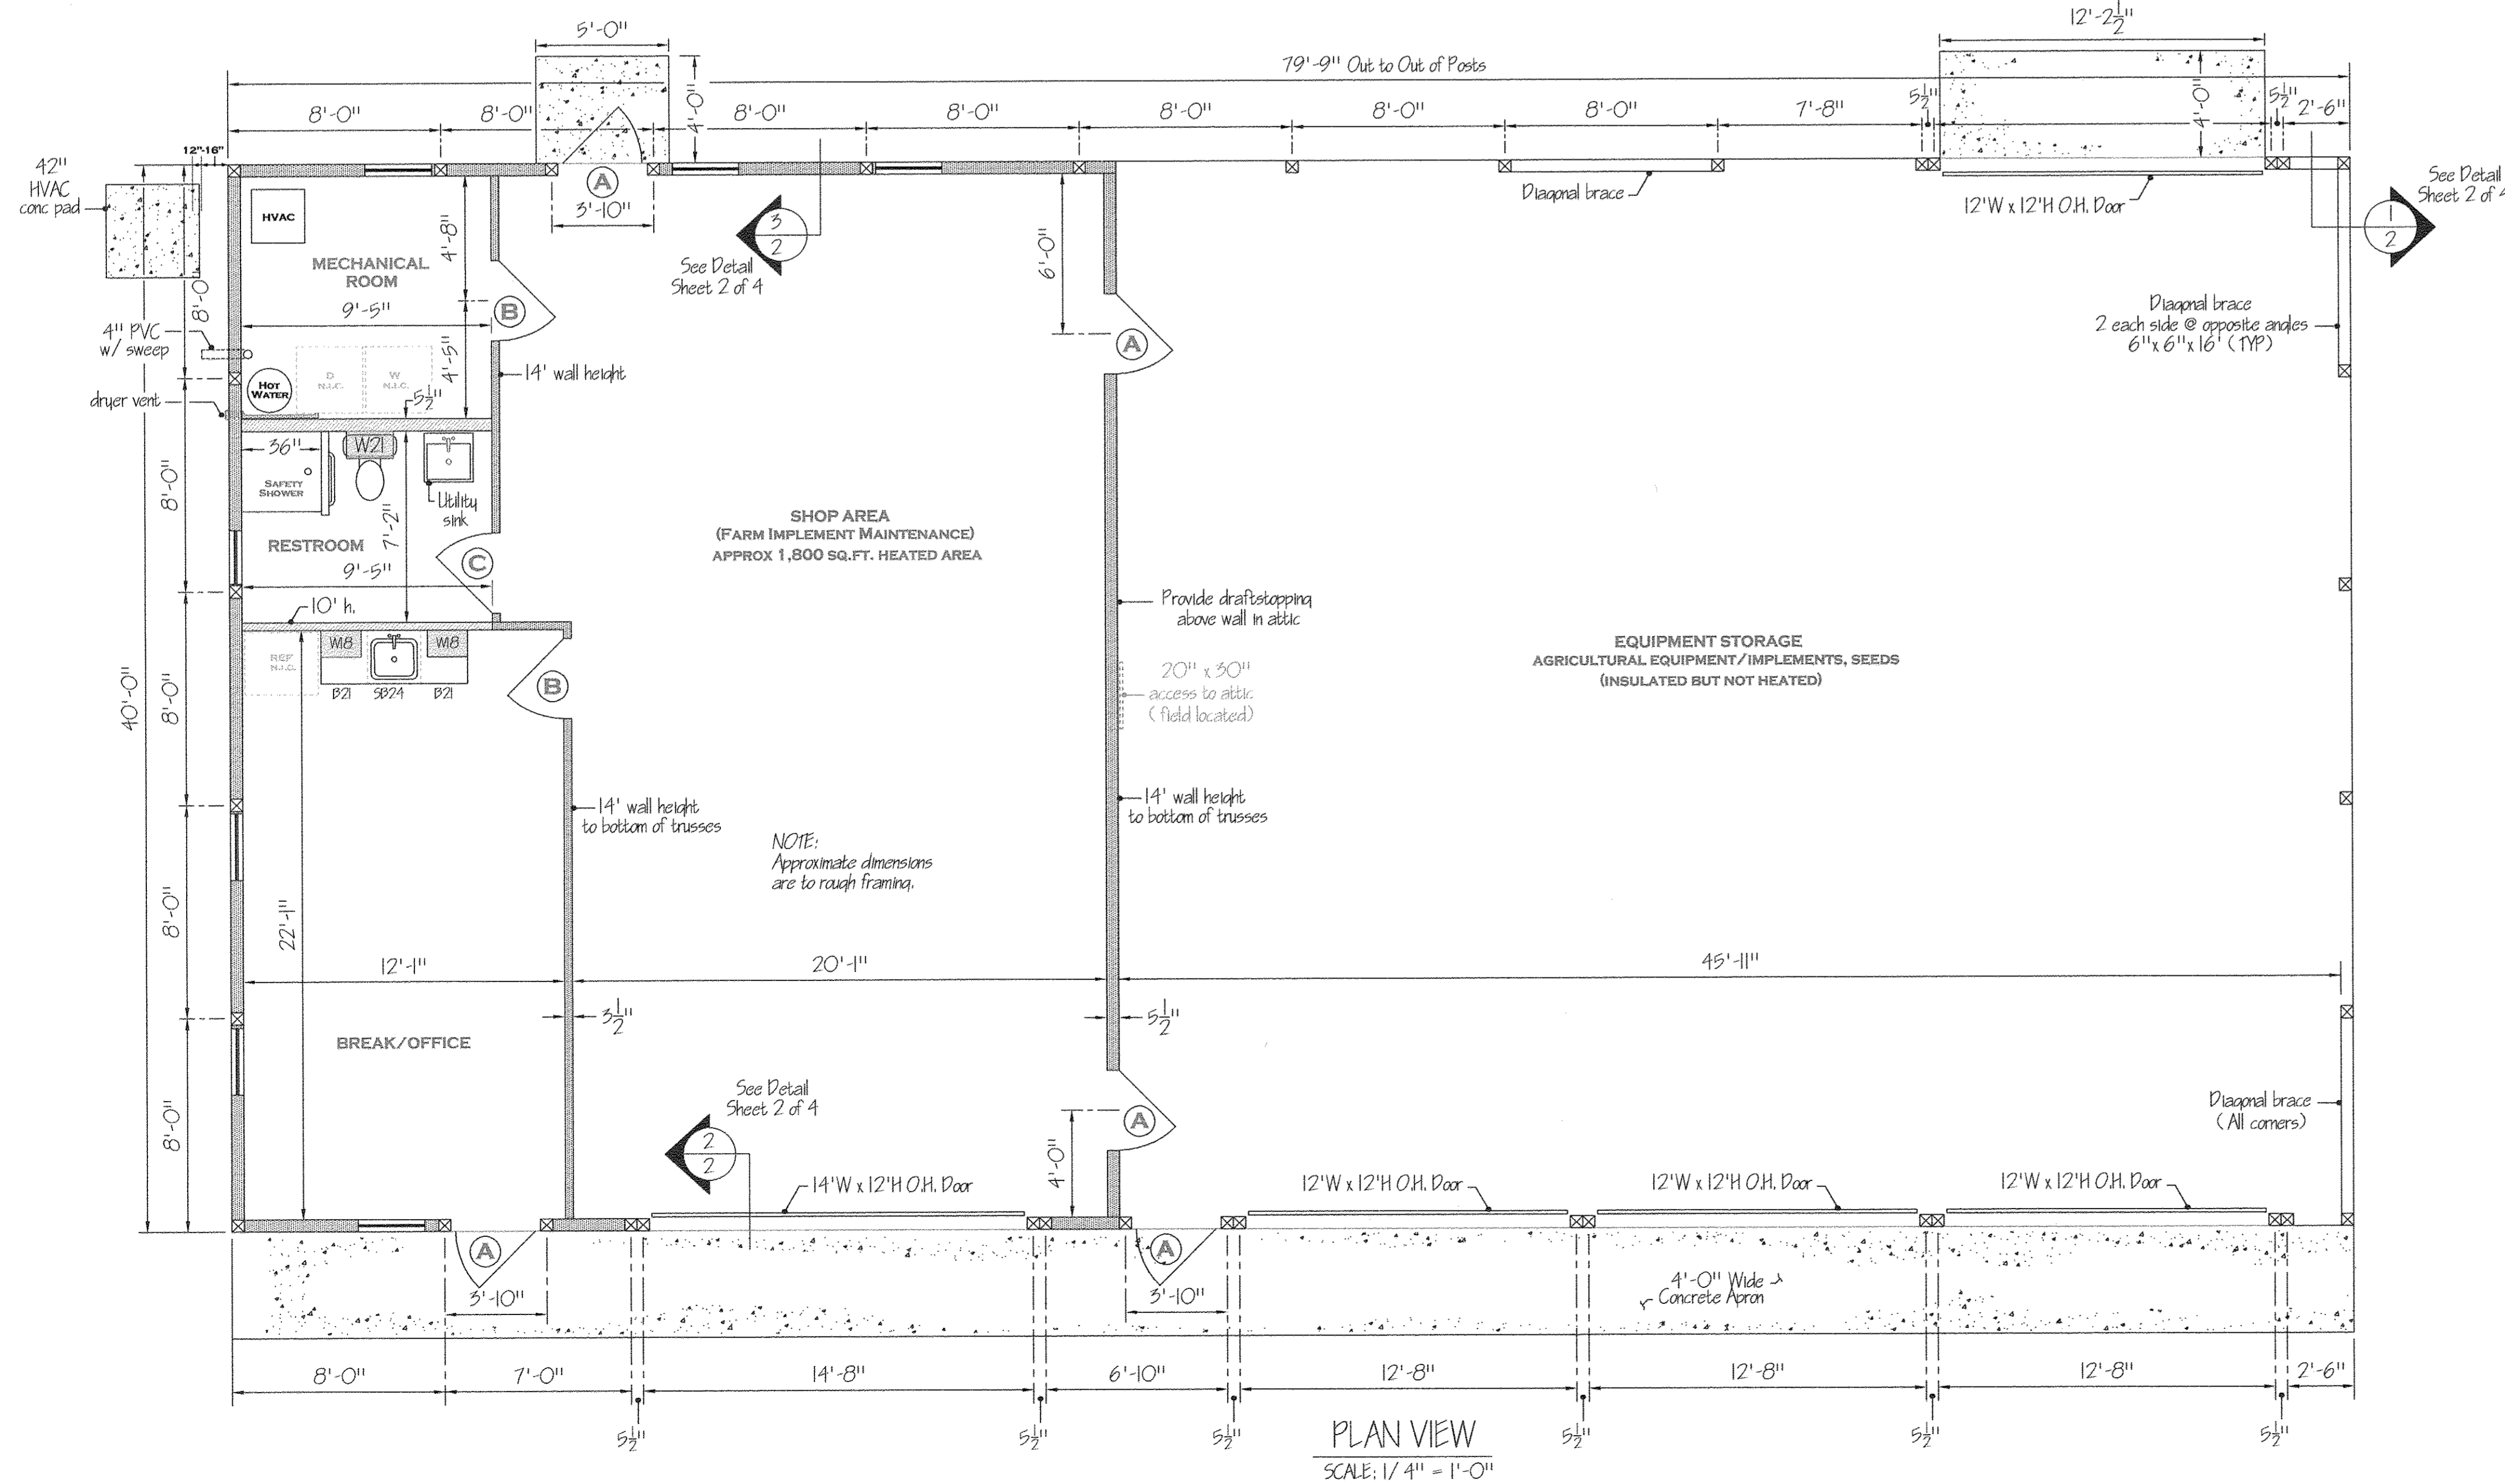


PLAN VIEW
SCALE: 1/4" = 1'-0"

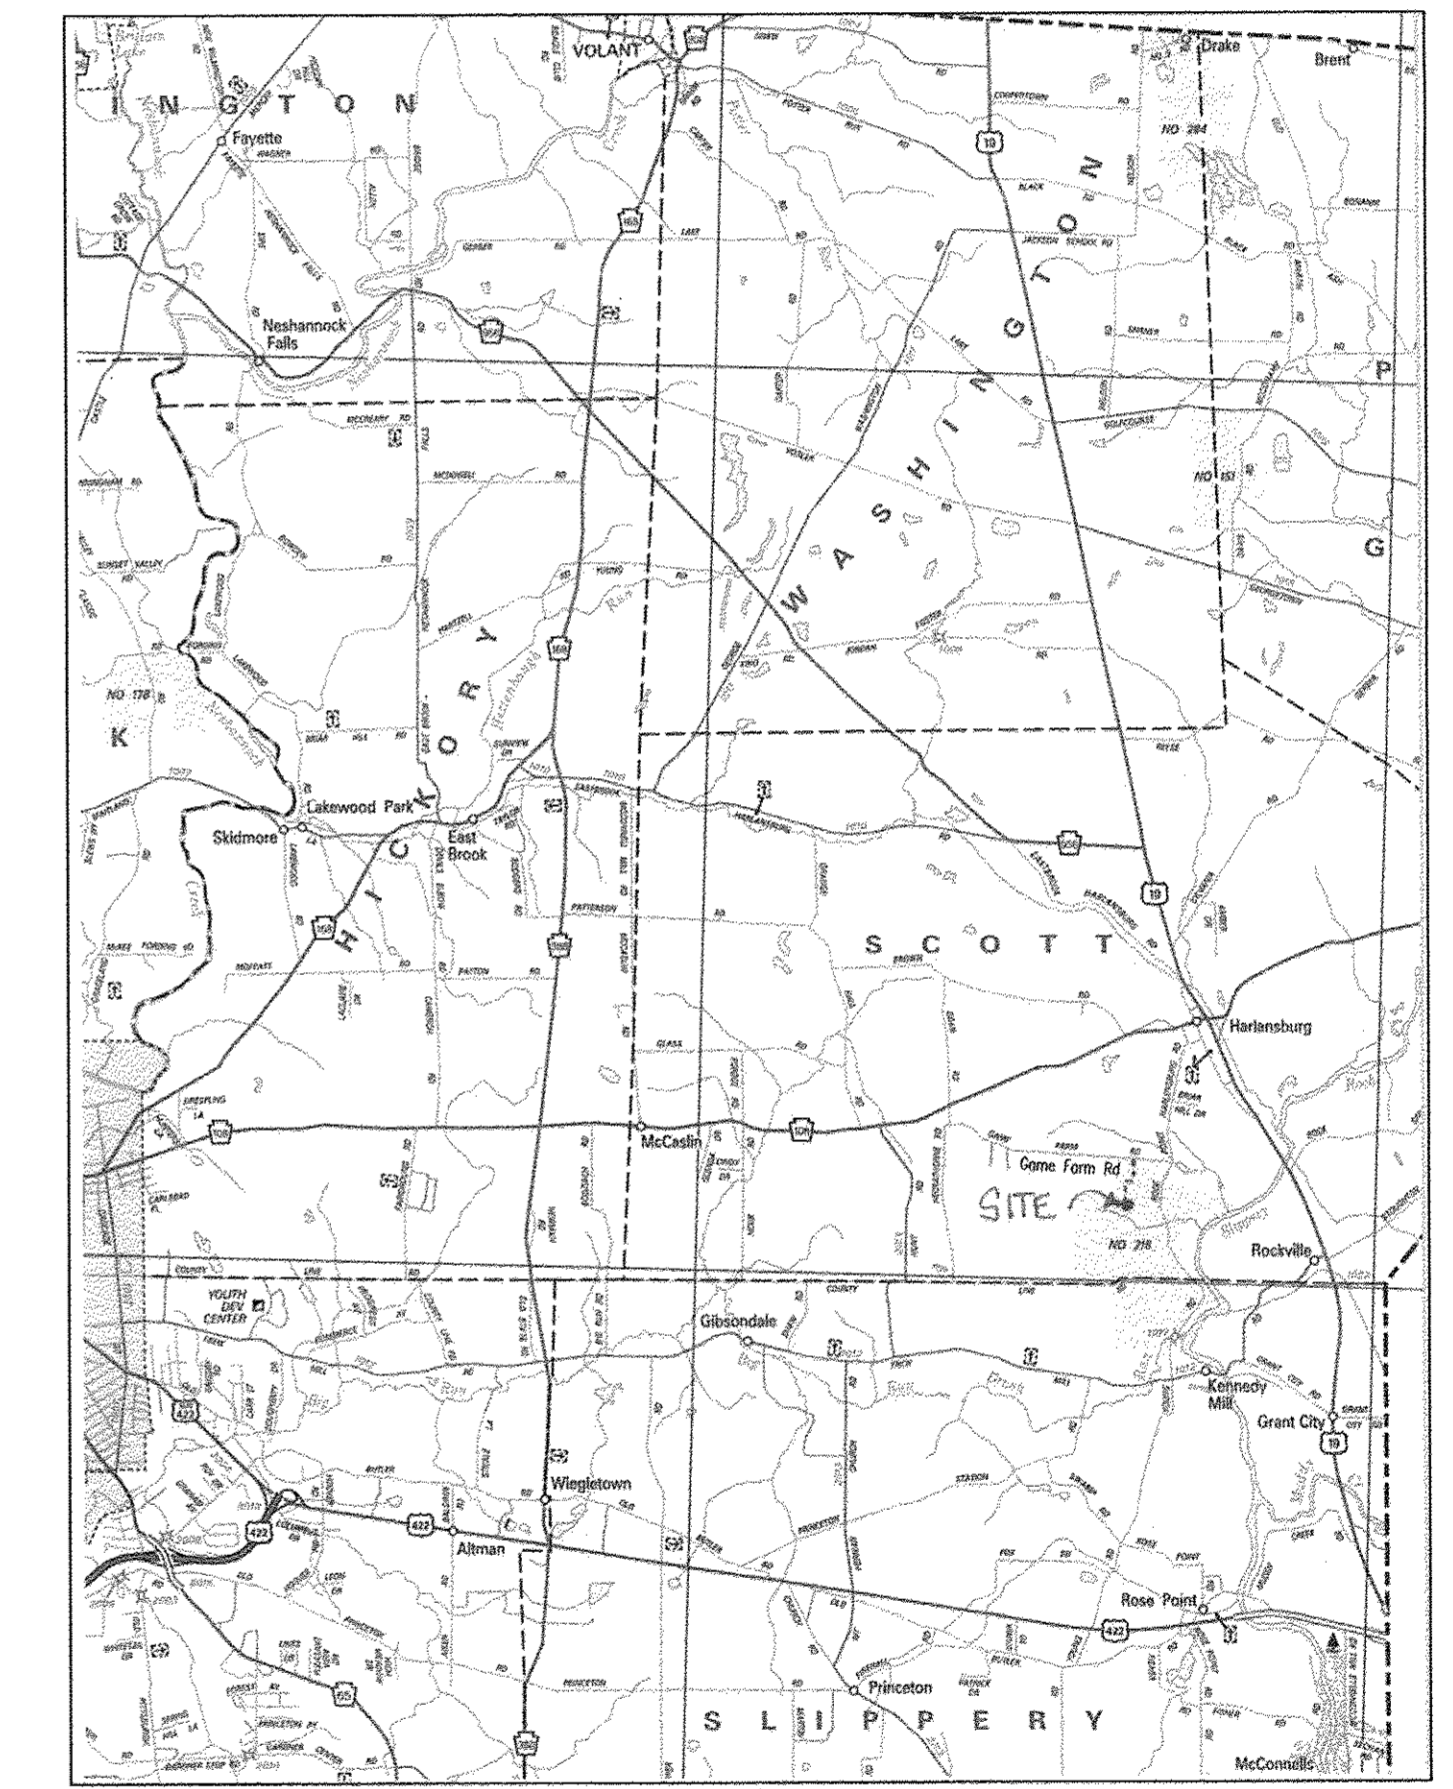

VICINITY MAP
NOT TO SCALE

NOTE:
SEE SHEET 5 FOR SITE PLAN

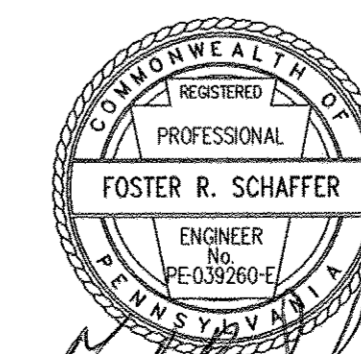

Foster R. Schaffer
1/4/18

PENNSYLVANIA GAME COMMISSION		
STATE GAME LANDS 216	SCOTT TWP.	LAWRENCE CO.
LOCATION MAP, PLAN VIEW AND ELEVATIONS		
REVISIONS		
△	PROJECT NO.	PGC-216-18-1
△	DRAWING NO.	216-FLOOR PLAN
△	DRAWN BY:	JBM
△	DATE:	12-18-17
△	SHEET NO.	1 OF 5