

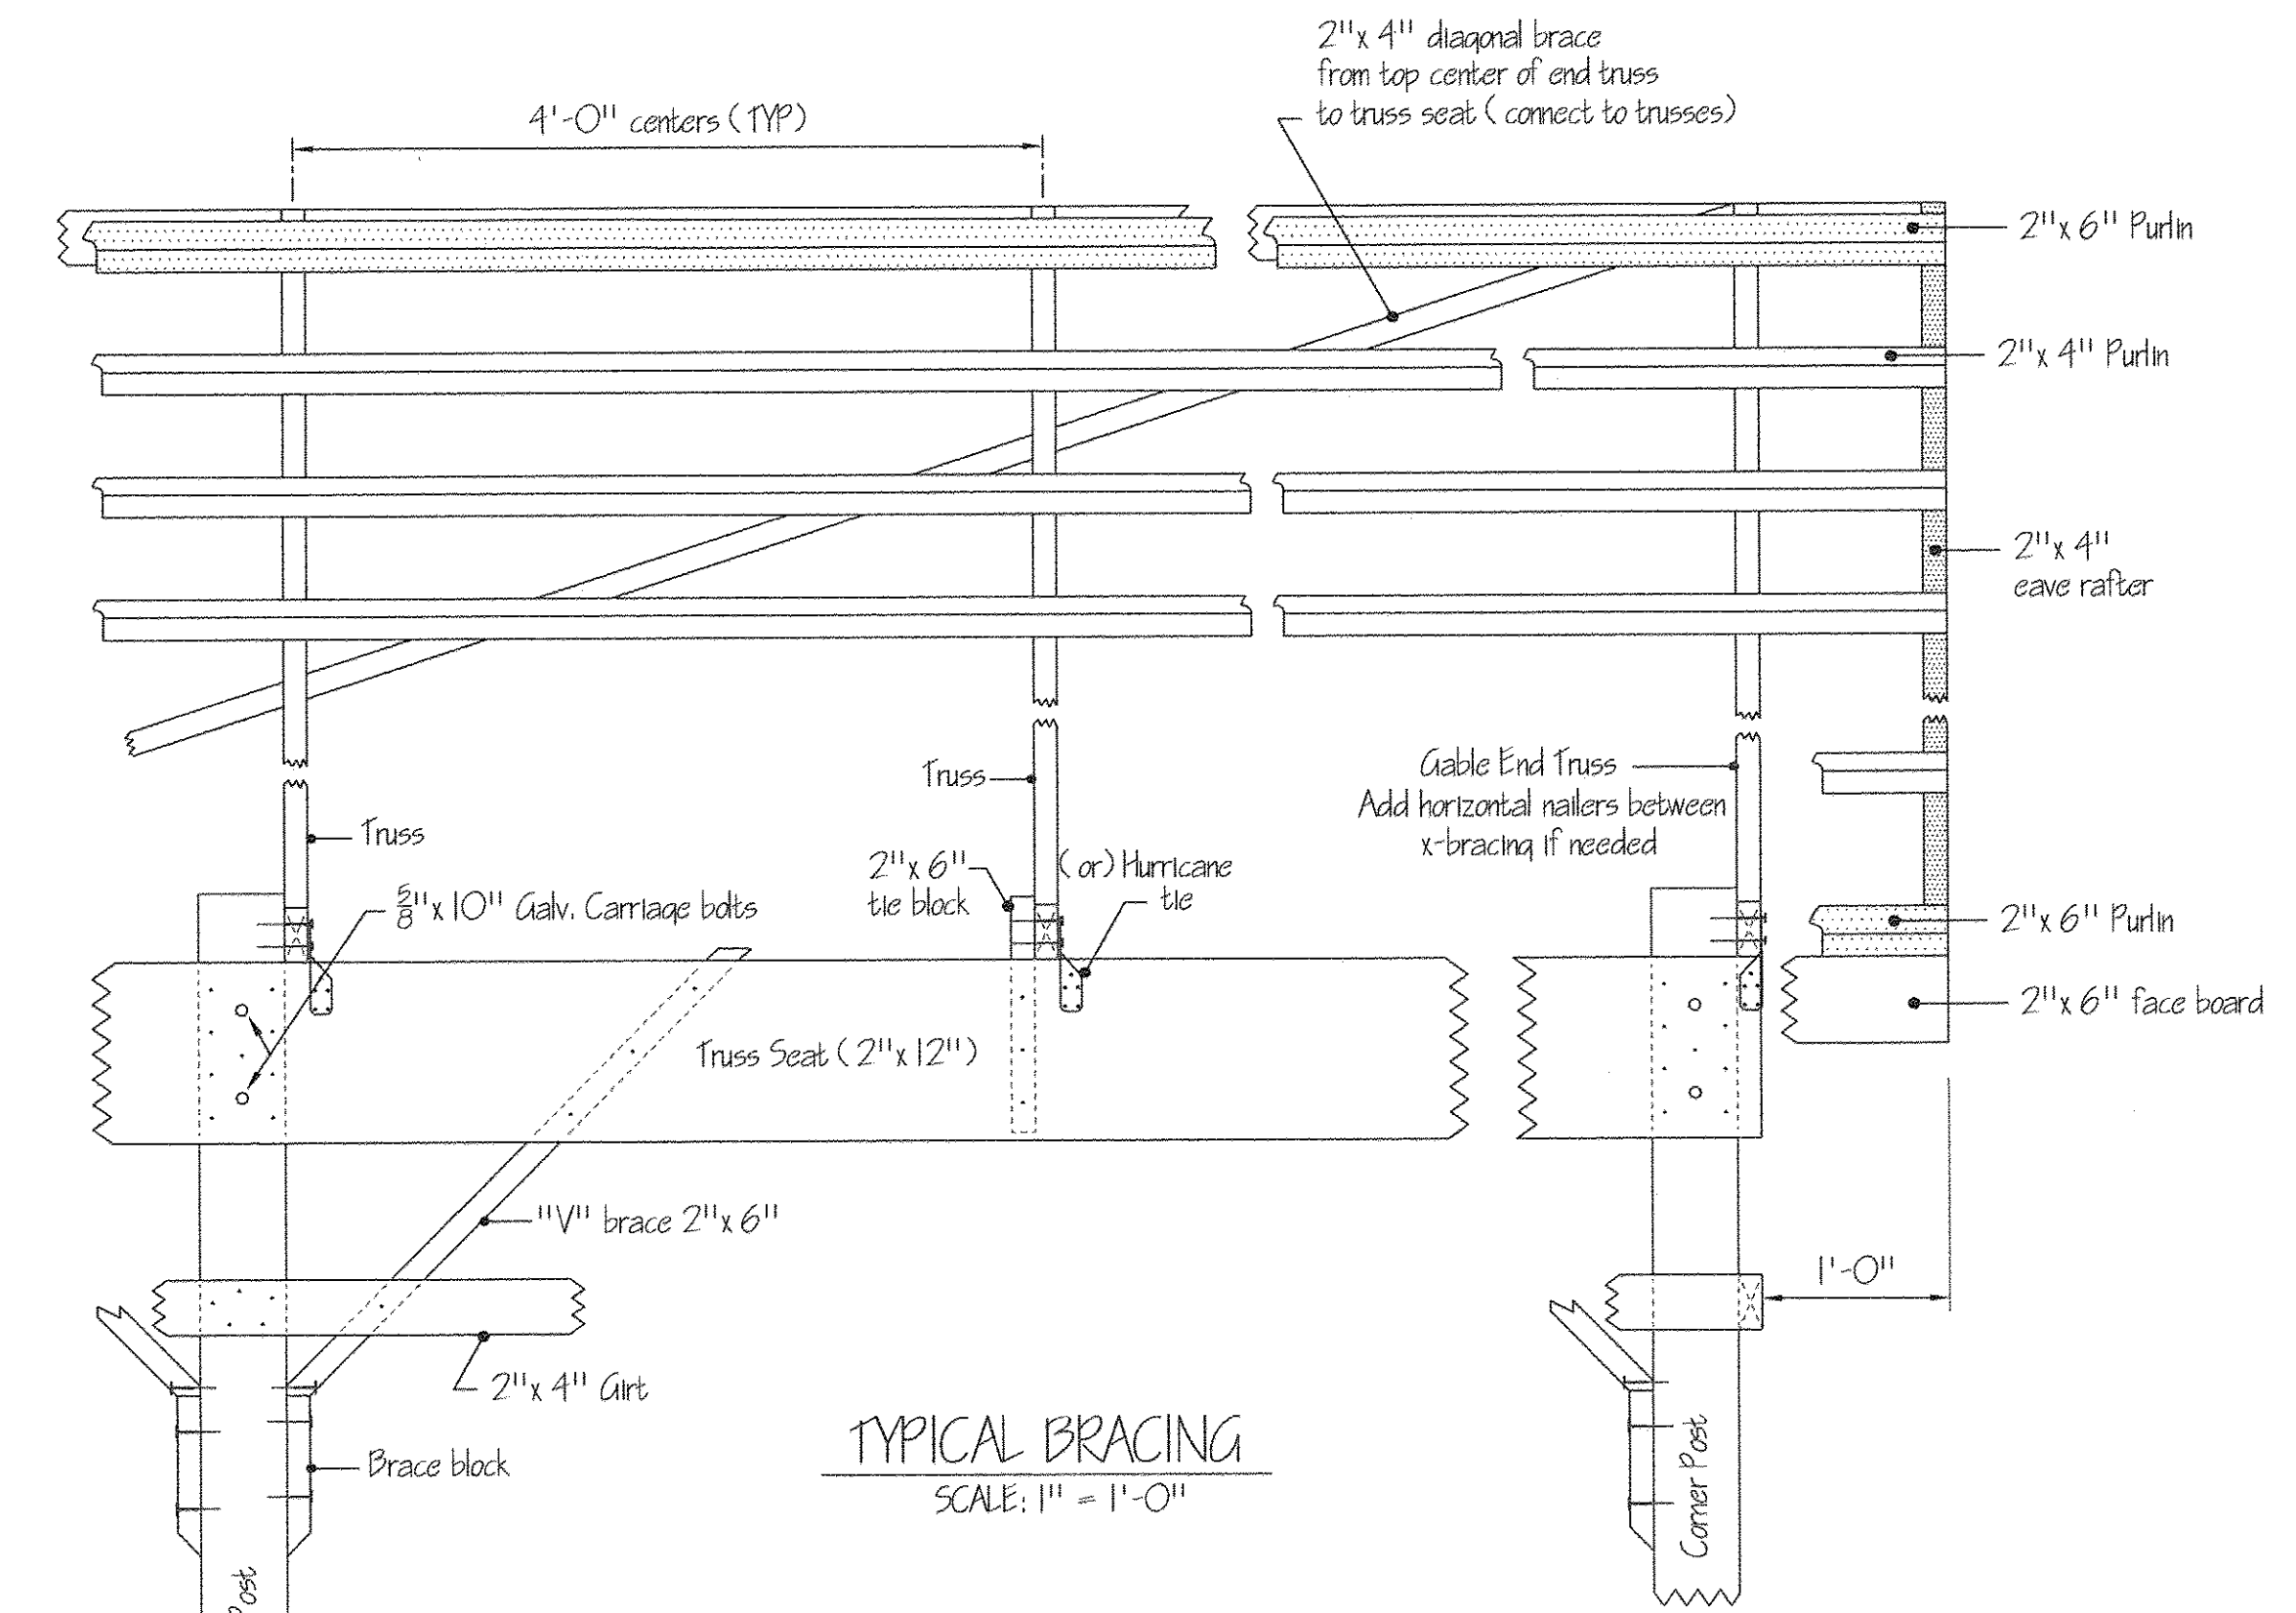
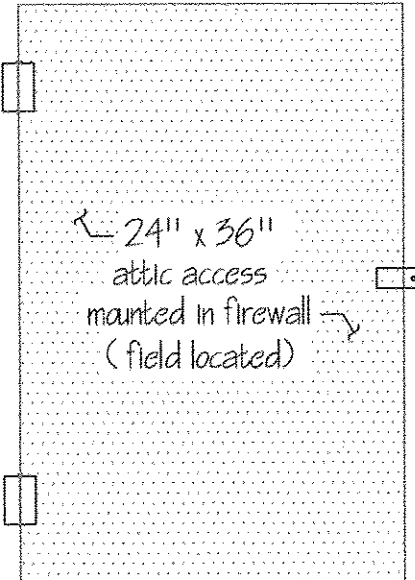


DETAILS AT POST
SCALE: 3" = 1'-0"


NOTE: Truss designed w/8" energy heel.
Design information is deferred.

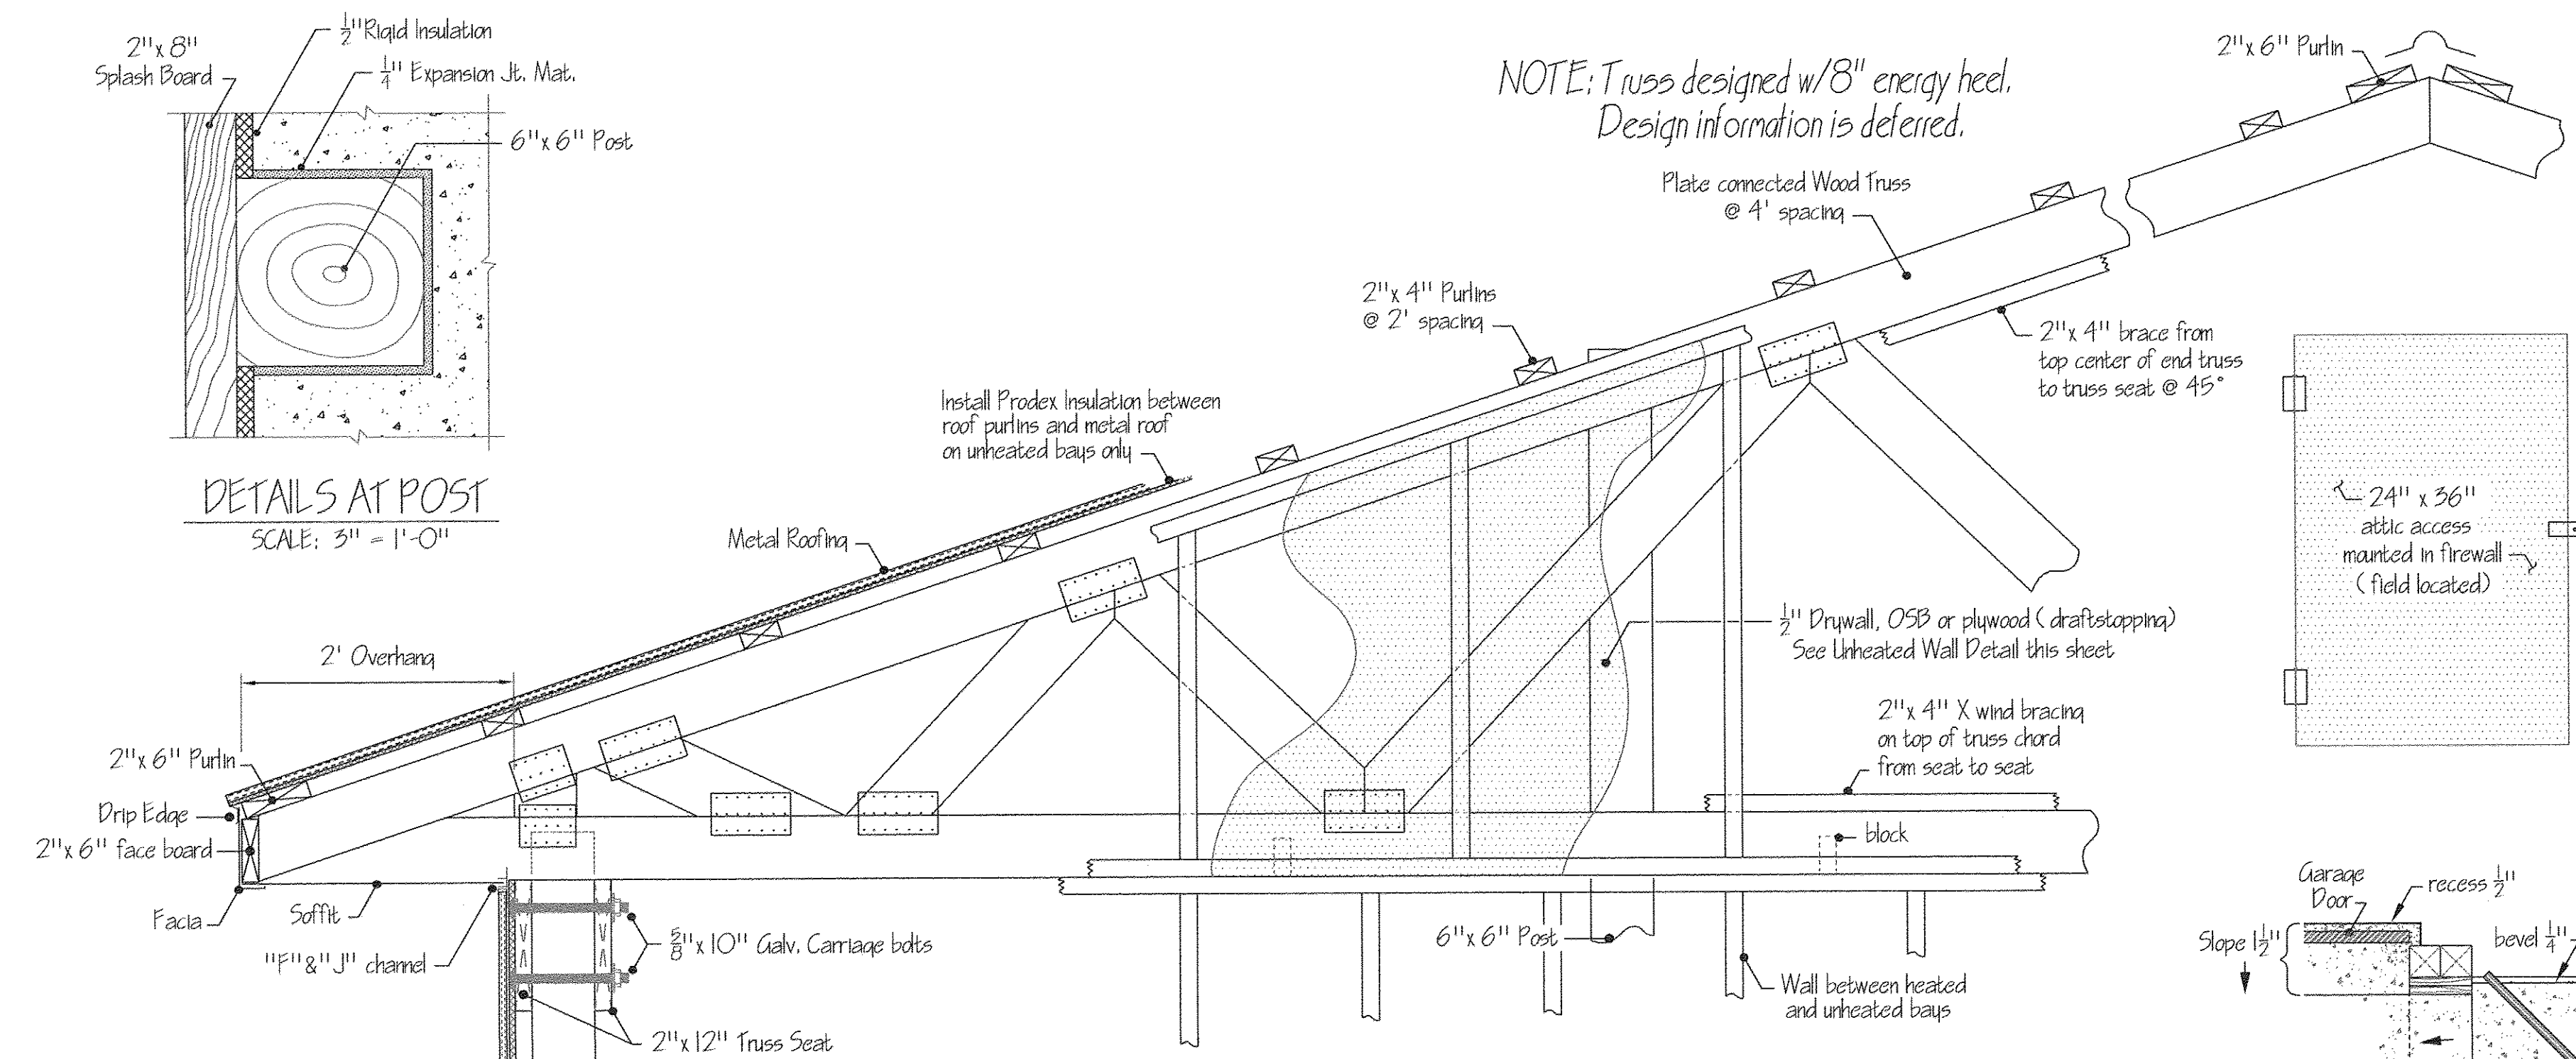


TYPICAL BRACING
SCALE: 1" = 1'-0"

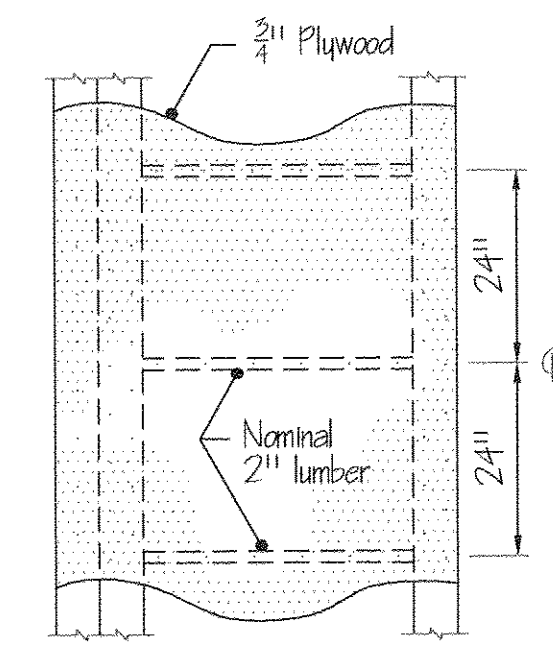


PLYWOOD BRACING
SCALE: 1" = 2'-0"
(FRONT CORNERS ONLY)

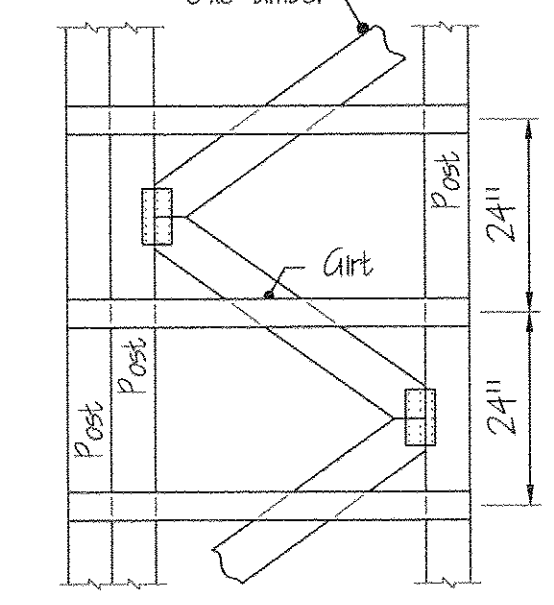



6x6 BRACING
SCALE: 1" = 2'-0"
(FRONT CORNERS ONLY)

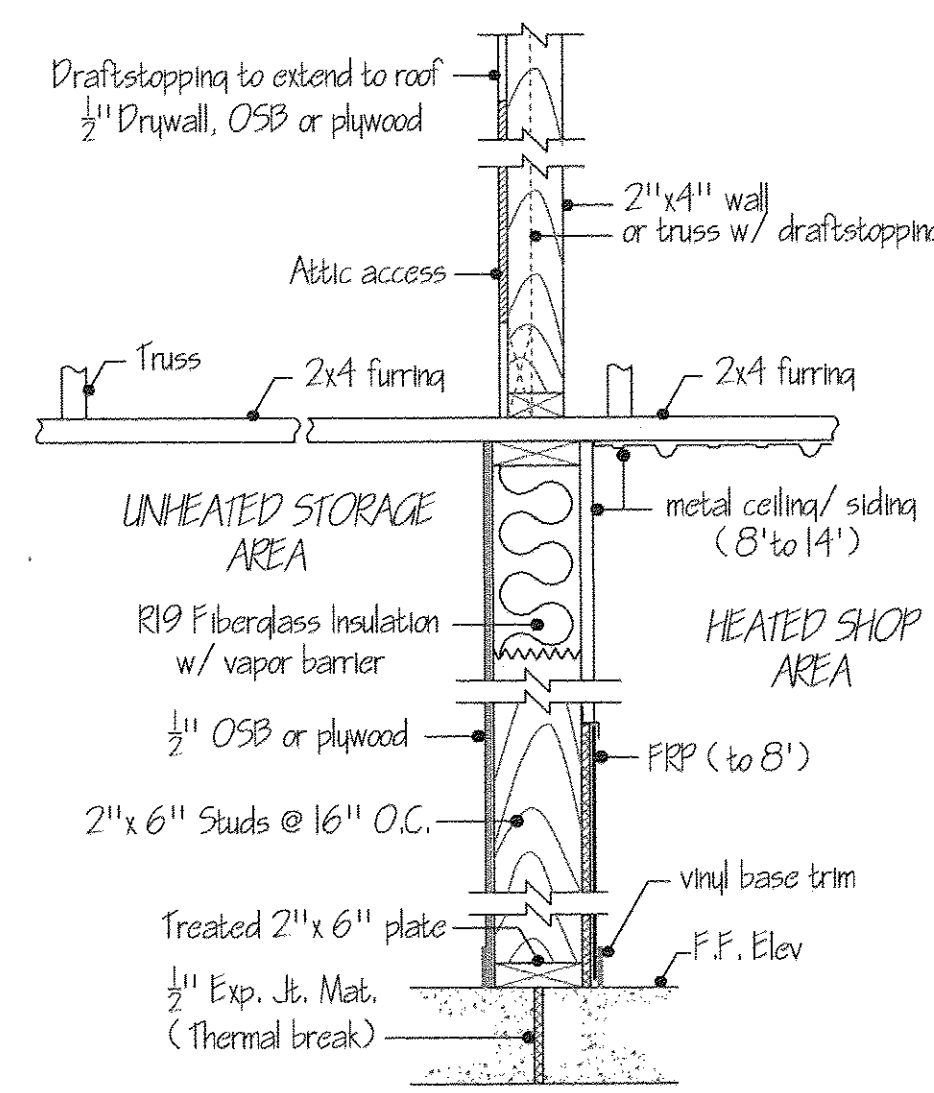


HEATED / UNHEATED WALL DETAIL
SCALE: 1" = 1'-0"

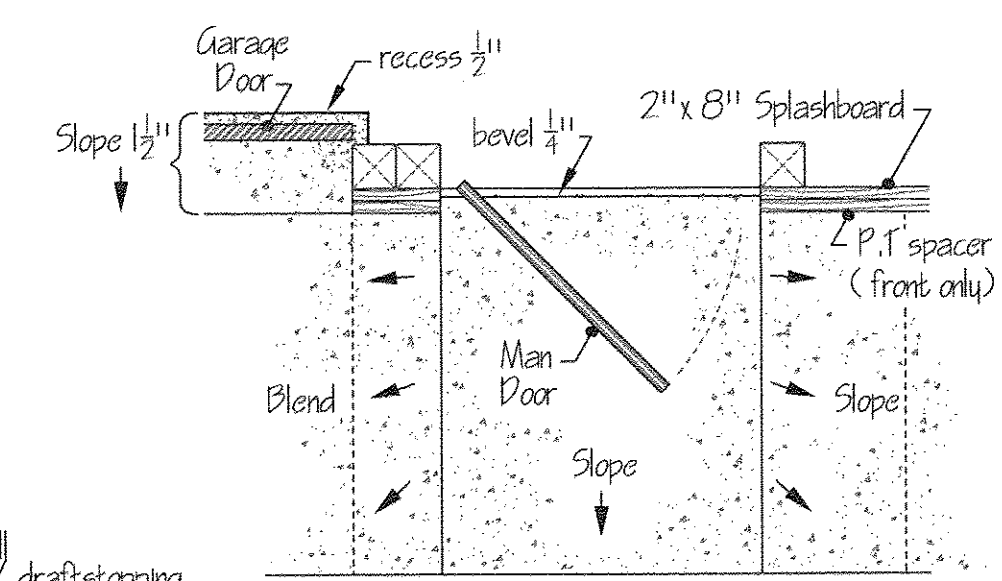


CONCRETE DETAIL @ DOOR
SCALE: 1/2" = 1'-0"

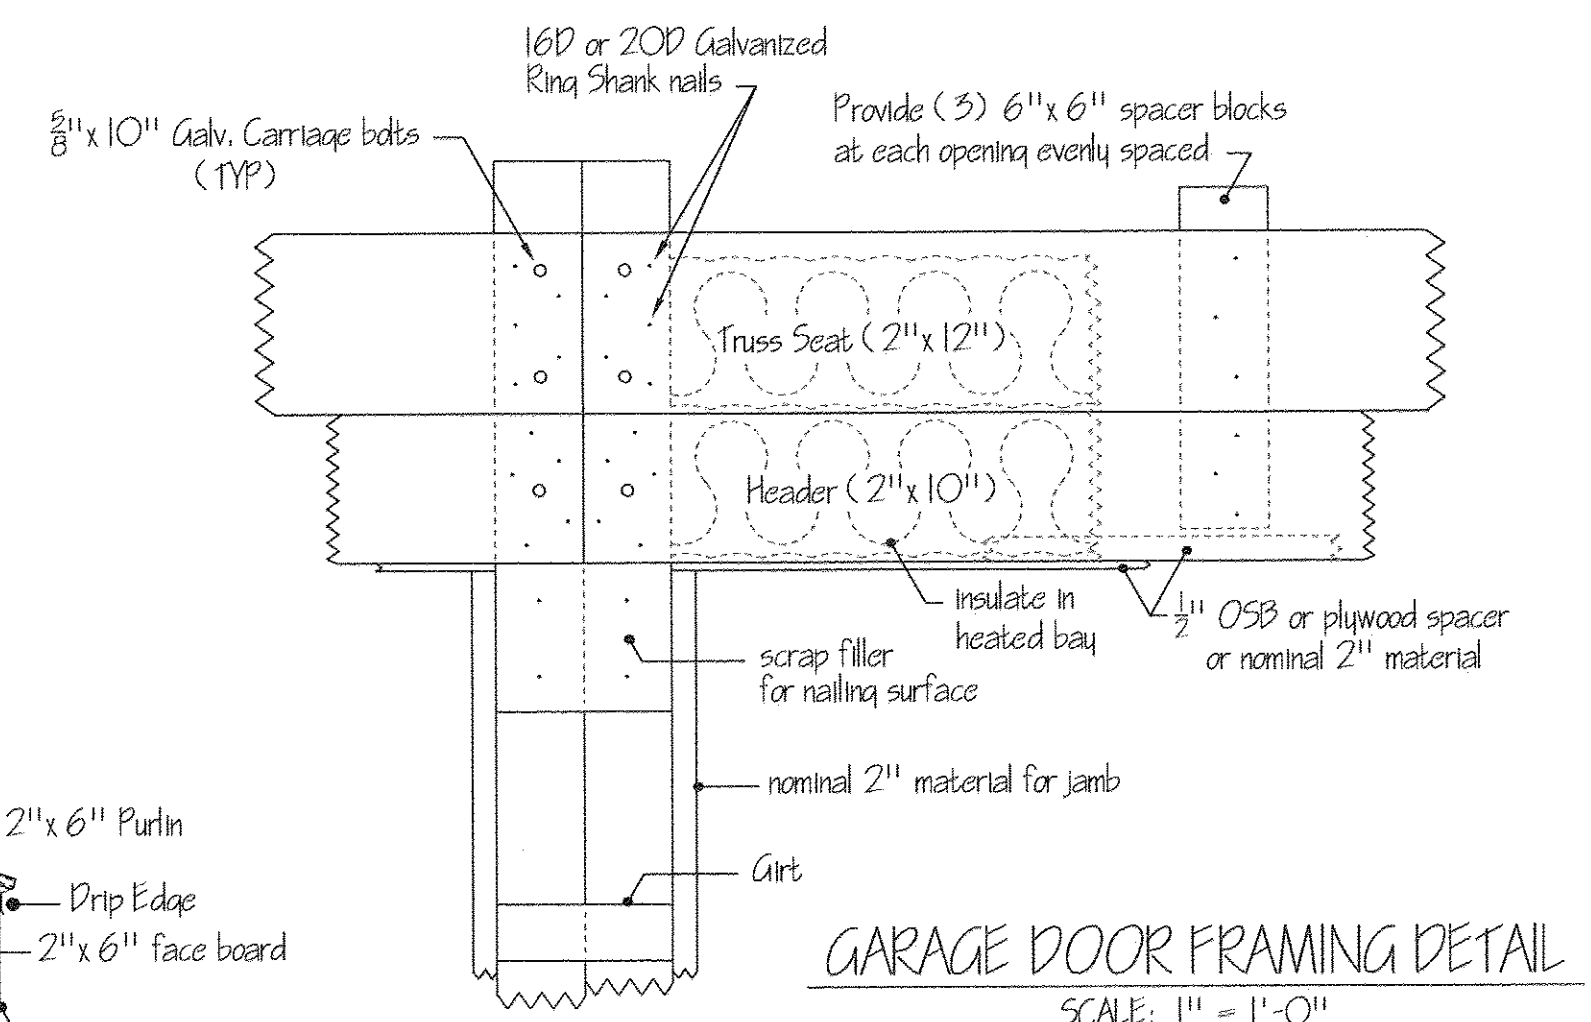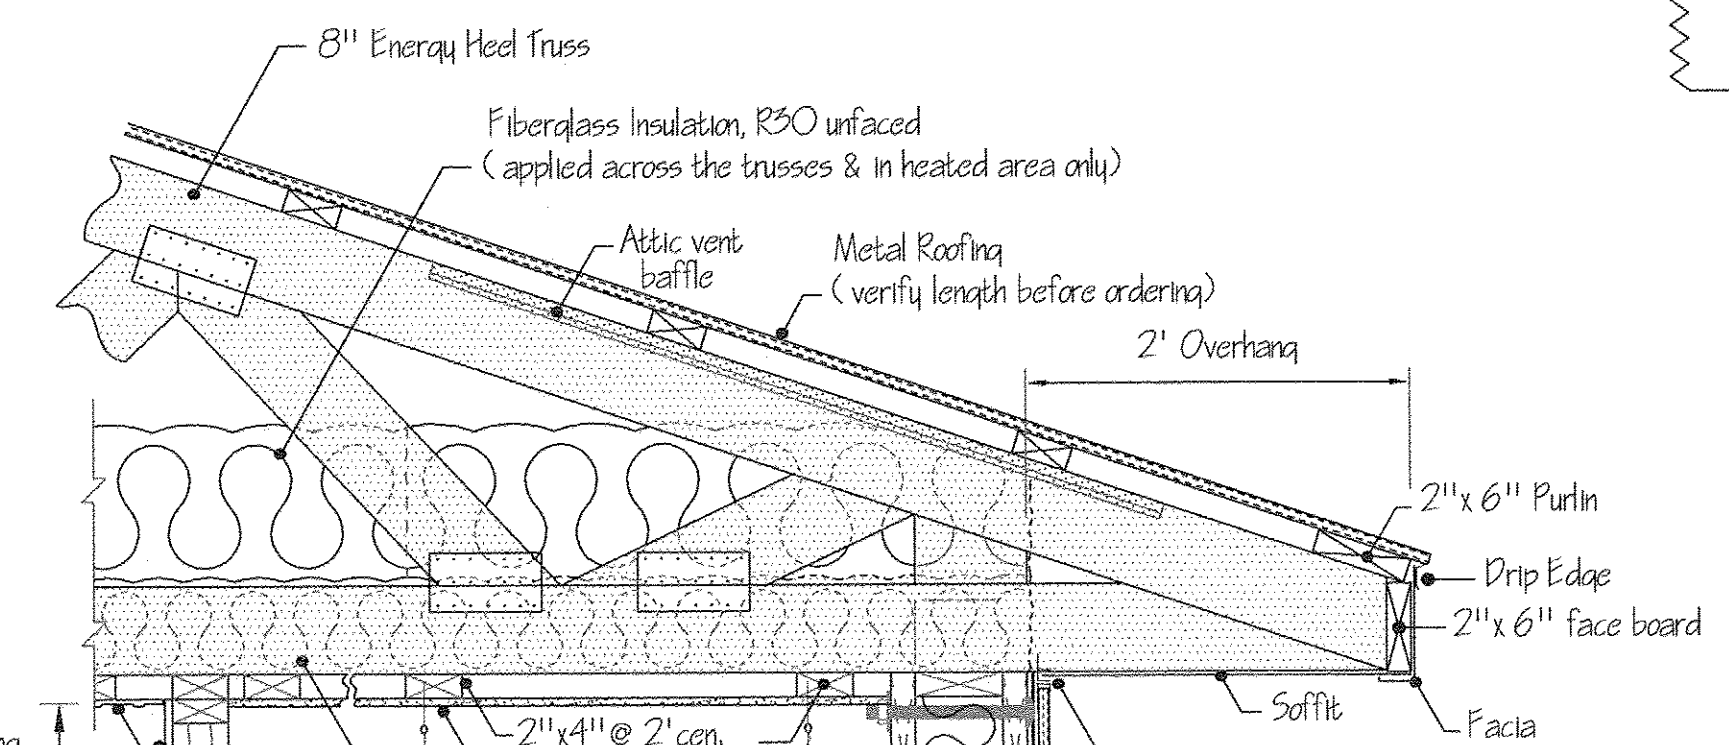


GARAGE DOOR FRAMING DETAIL
SCALE: 1" = 1'-0"

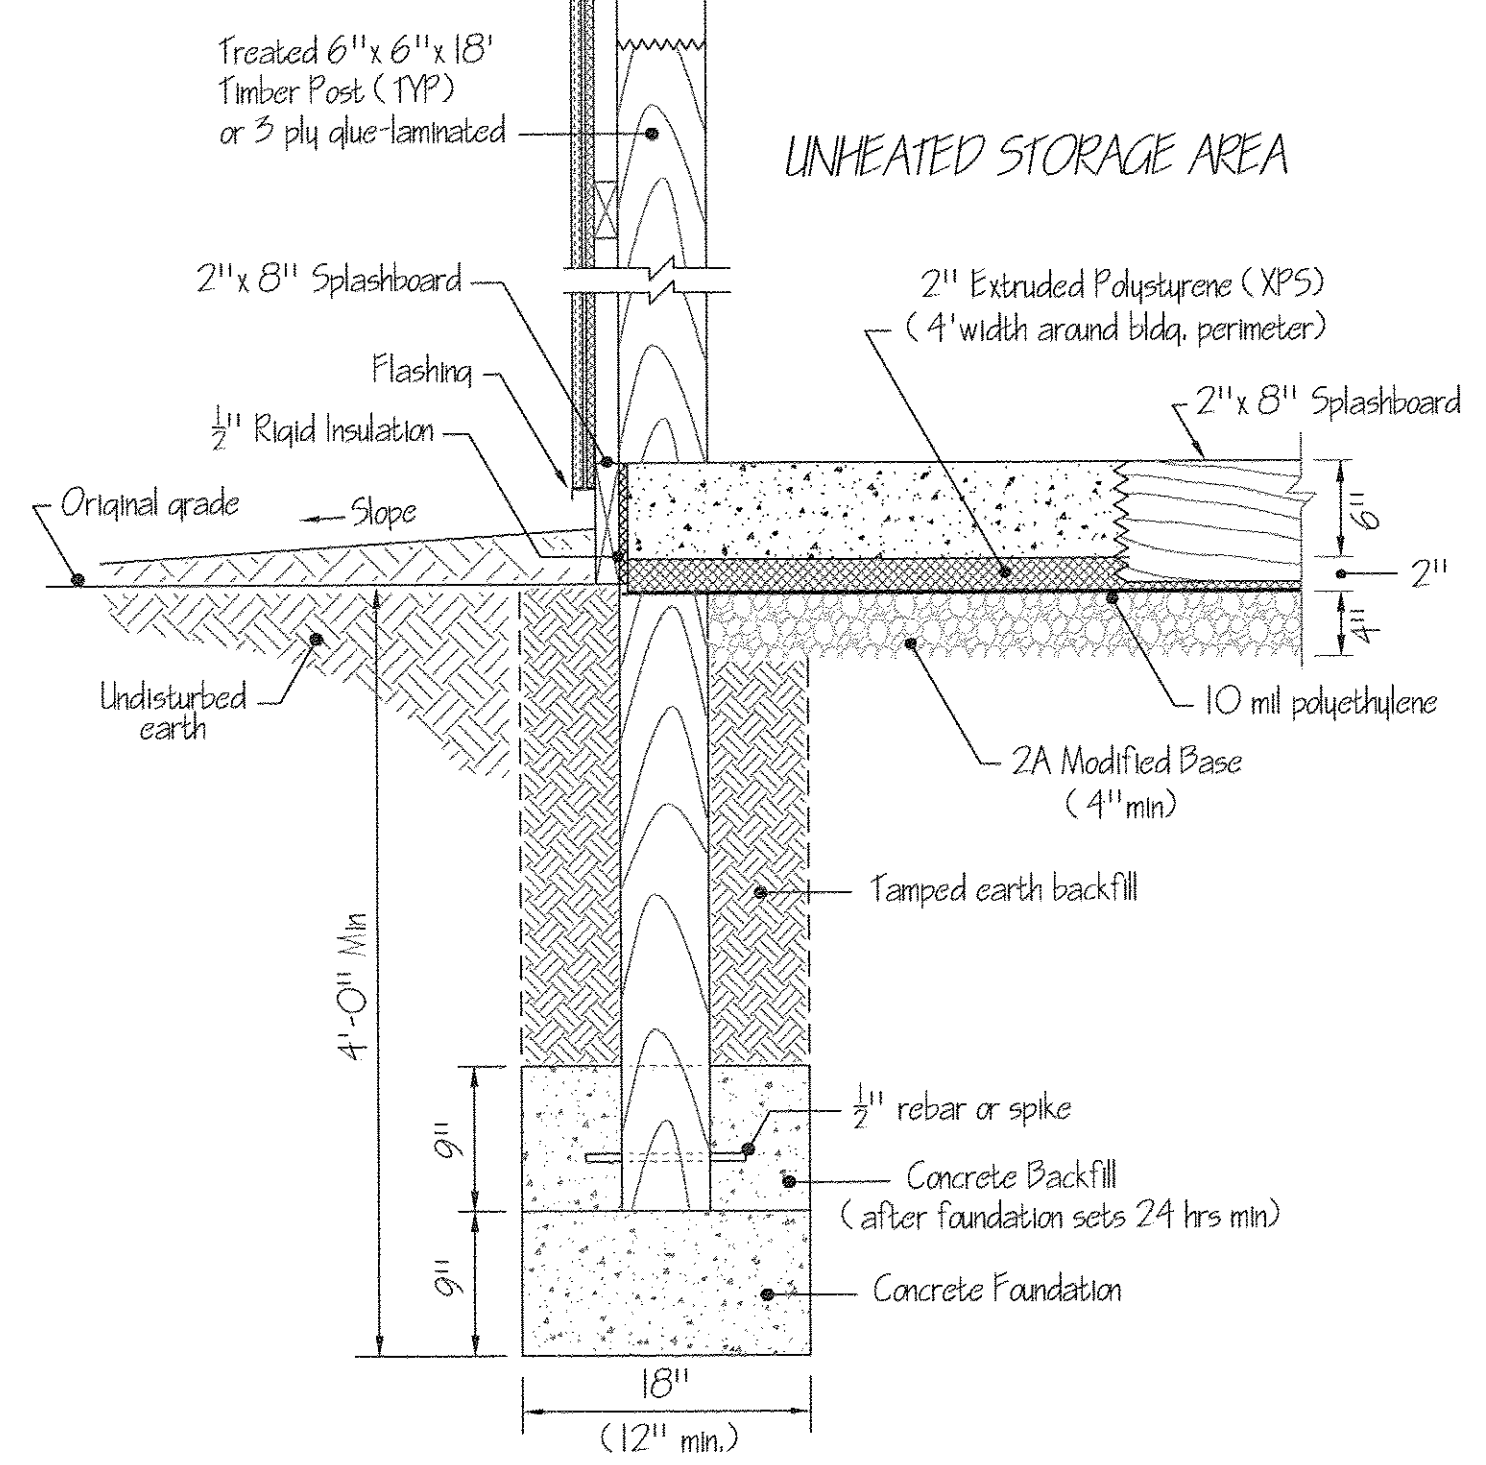

CROSS SECTION DETAIL
SCALE: 1" = 1'-0"

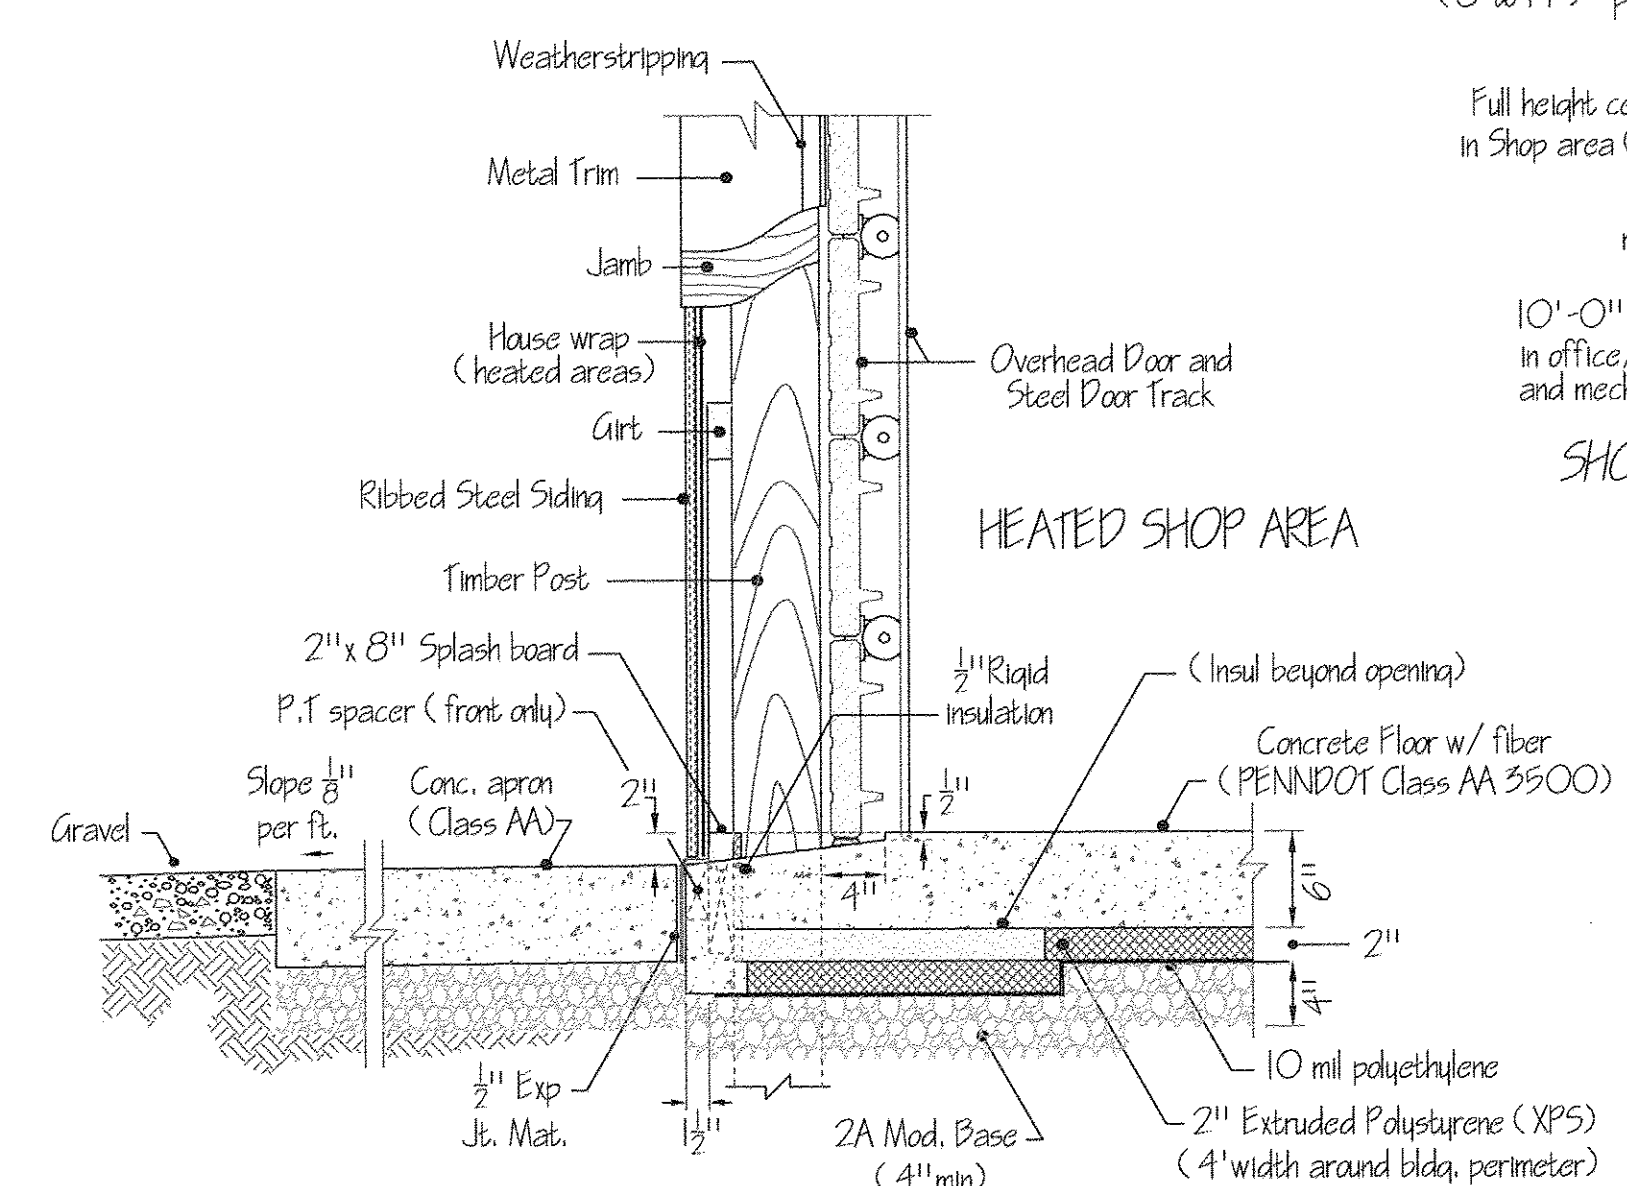


O.H. DOOR SILL AND JAMB DETAIL
SCALE: 1" = 1'-0"

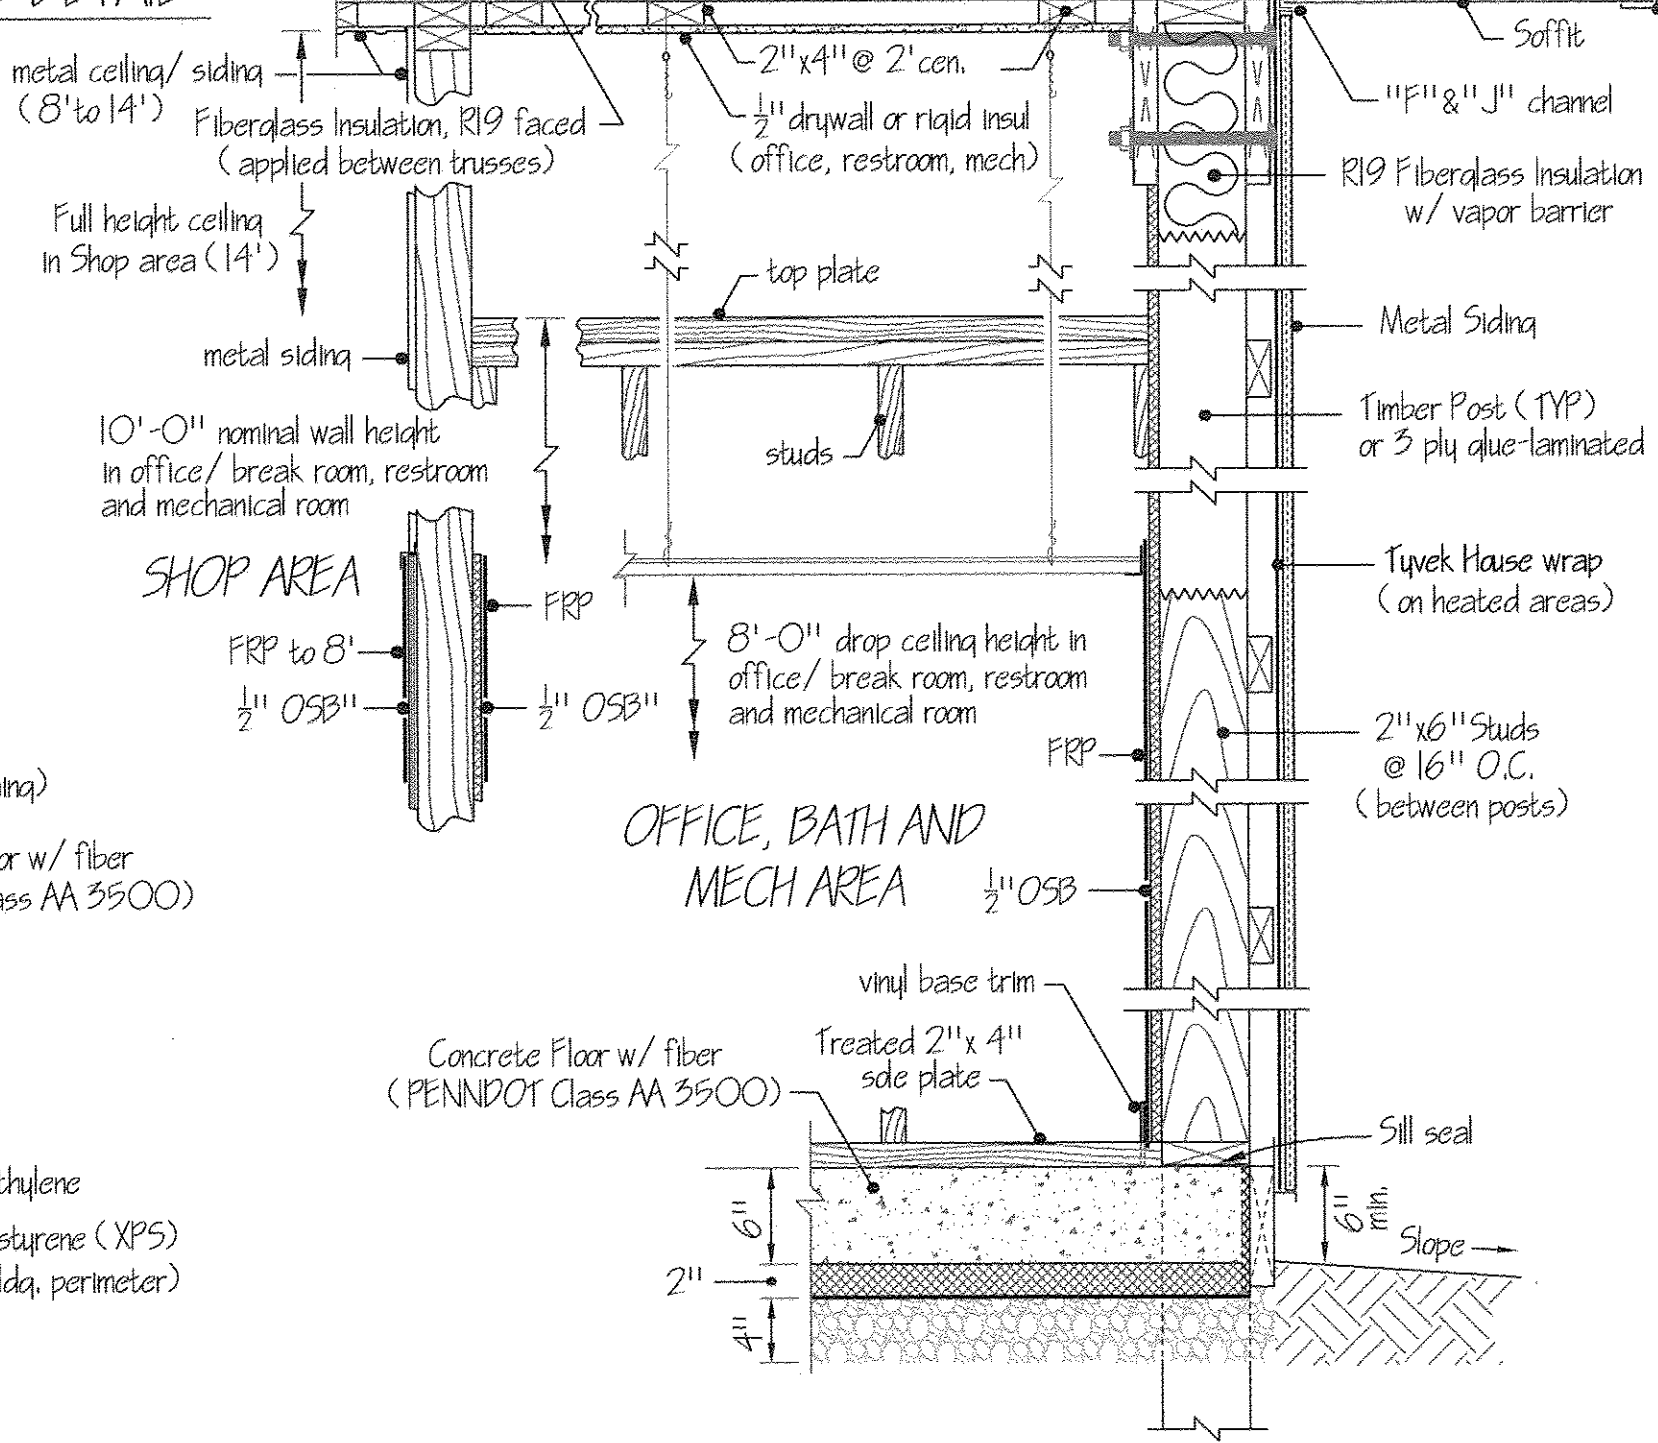


CROSS SECTION DETAIL
SCALE: 1" = 1'-0"

Mark	Type	W	H	T	Hand	Qty	Remarks
A	2	3'-0"	7'-0"	1-3/4"	RHR	5	Insulated Core w/ glass, Panic Bolt, Closure
B	1	3'-0"	7'-0"	1-3/4"	RH	1	Non-Insulated w/ glass & passage set
B	1	3'-0"	7'-0"	1-3/4"	RHR	1	Non-Insulated w/ glass & passage set
B	3	3'-0"	7'-0"	1-3/4"	LHR	1	Non-Insulated w/ glass & passage set
C	2	3'-0"	7'-0"	1-3/4"	LH	1	Non-Insulated Core w/ lockset

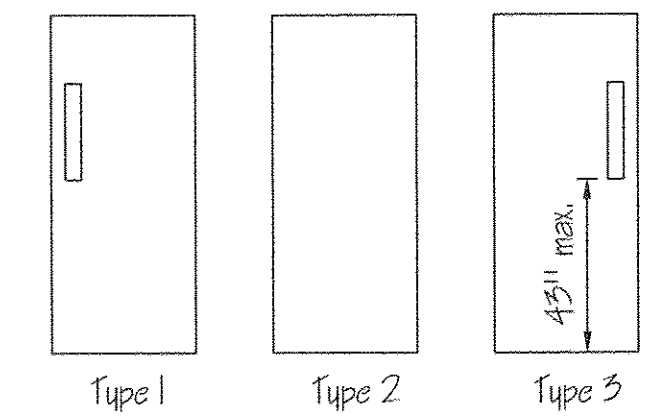

DOOR SCHEDULE

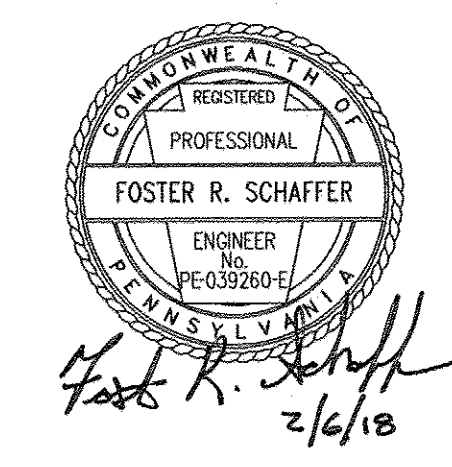

PENNSYLVANIA GAME COMMISSION		
STATE GAME LANDS #091	PEAR CREEK TWP.	LUZERNE CO.
FRAMING DETAILS		
REVISIONS		PROJECT NO.
Δ		P091-18-2
Δ		091-DETAILS-1
Δ		DRAWN BY:
		DATE:
		SHEET NO.

PROJECT NO.
DRAWING NO.
DATE:
SHEET NO.