



BACK ELEVATION
SCALE: 1/8" = 1'-0"




FRONT ELEVATION
SCALE: 1/8" = 1'-0"

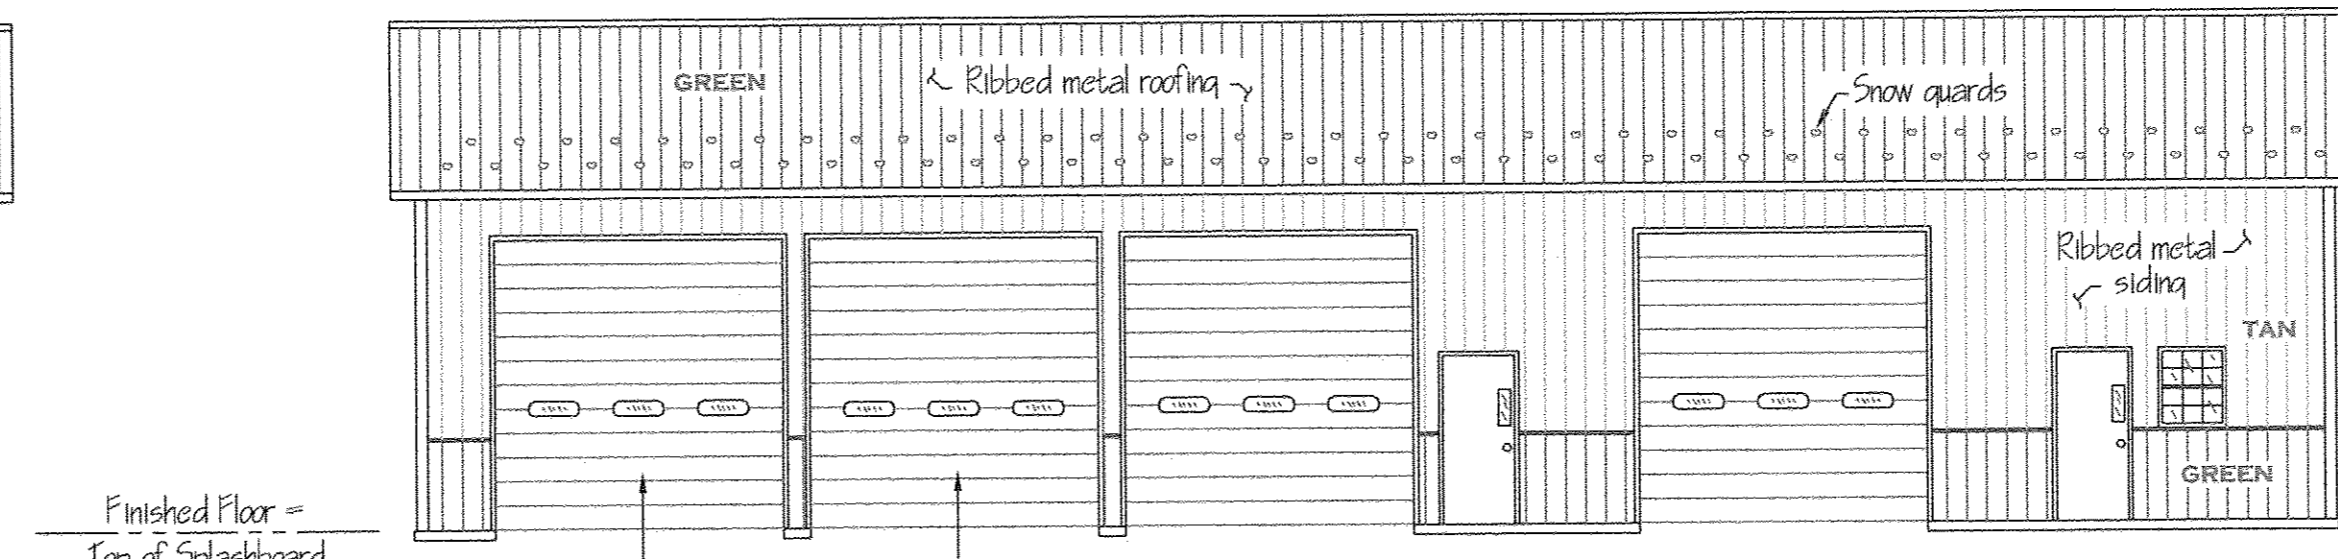


LOCATION MAP
NOT TO SCALE

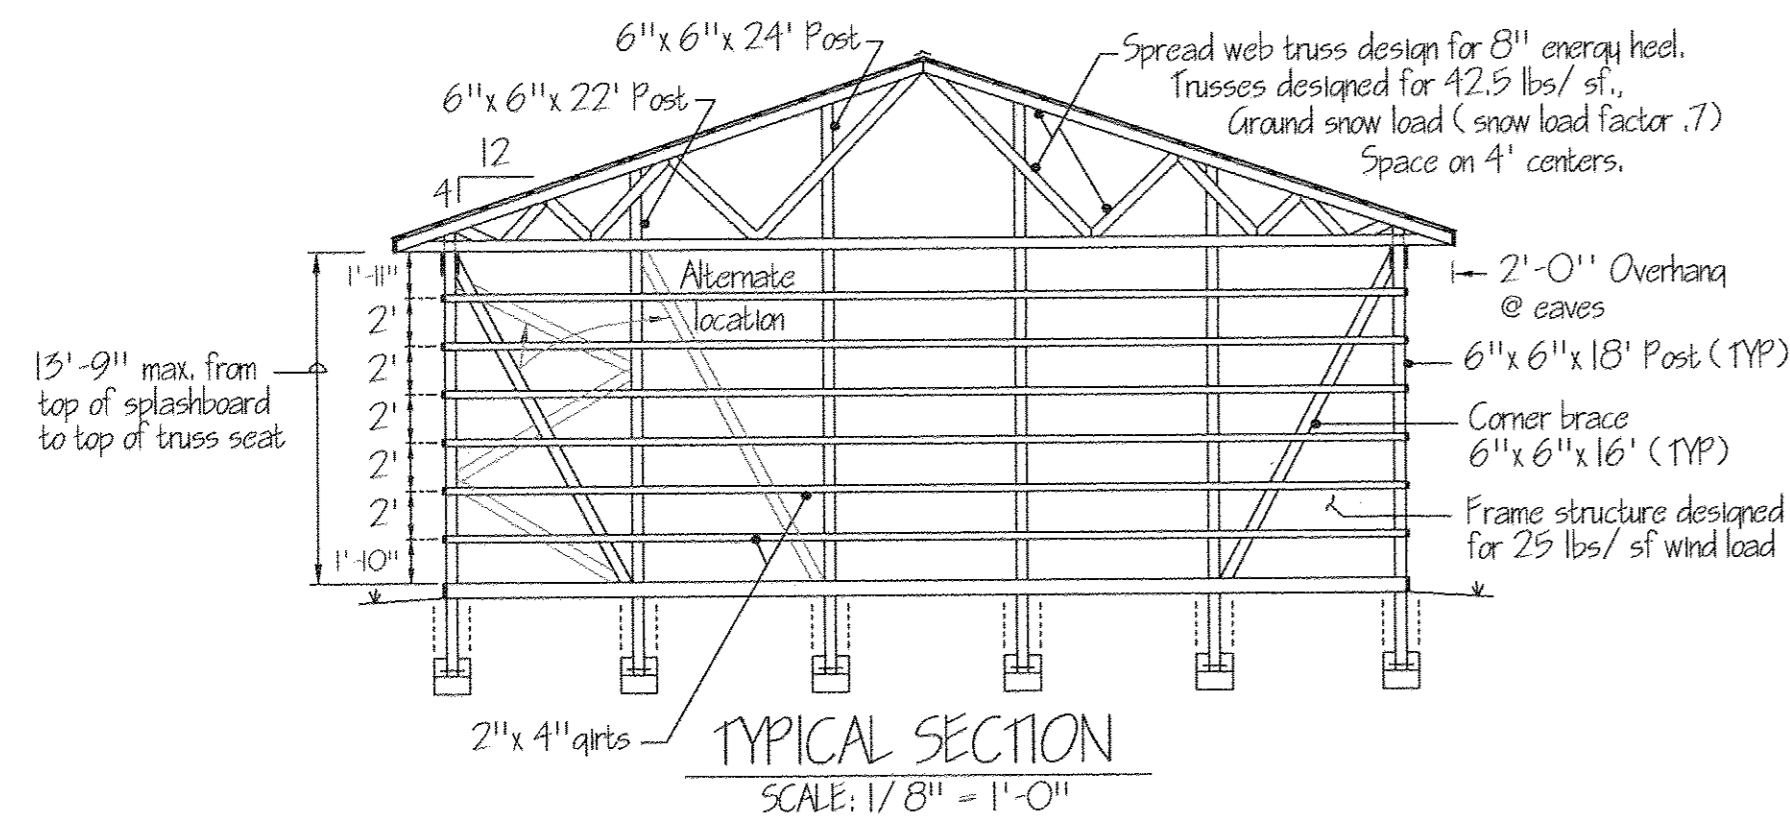


TYPICAL SECTION
SCALE: 1/8" = 1'-0"

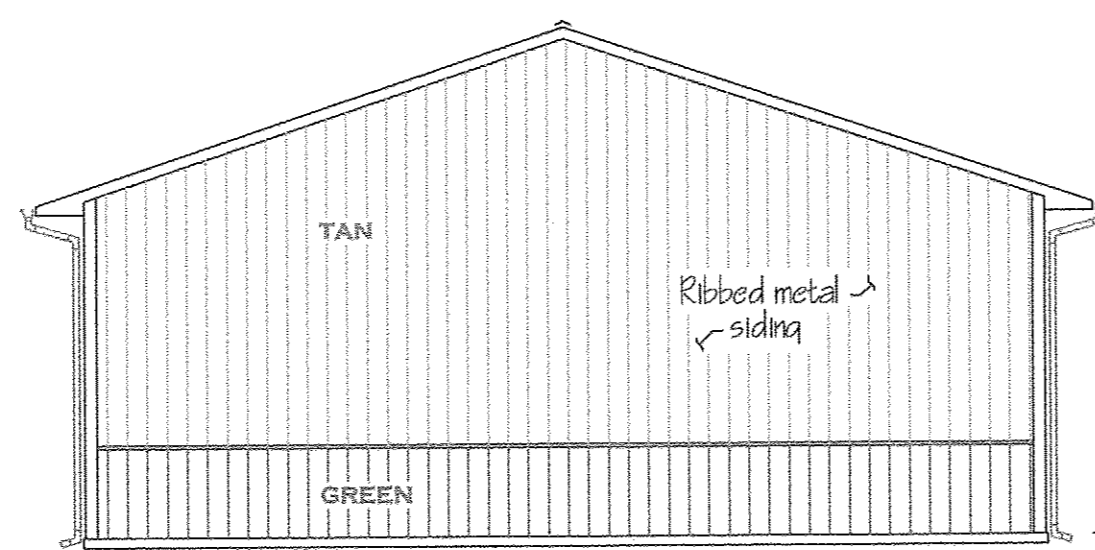


LEFT ELEVATION
SCALE: 1/8" = 1'-0"

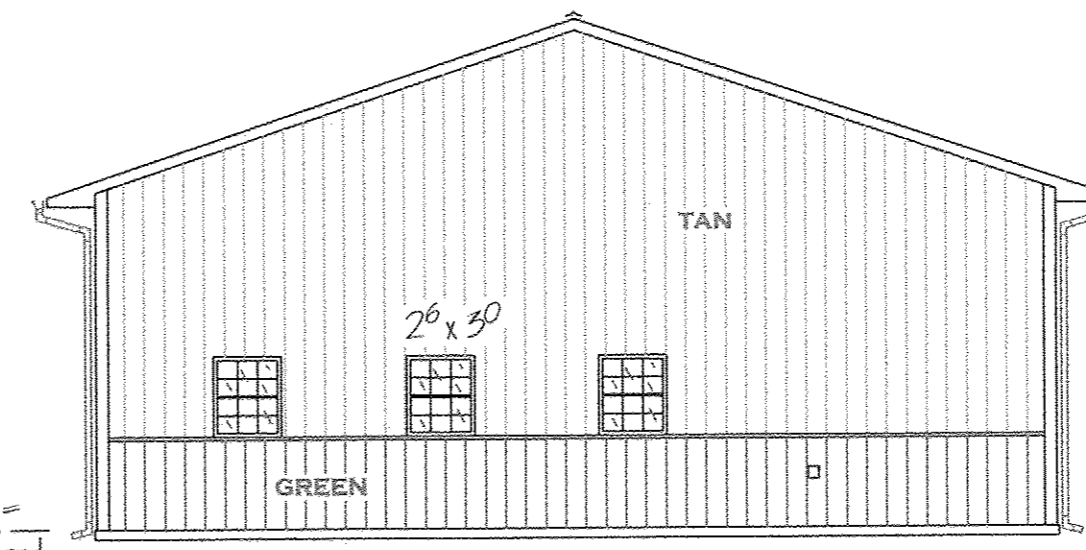

RIGHT ELEVATION
SCALE: 1/8" = 1'-0"

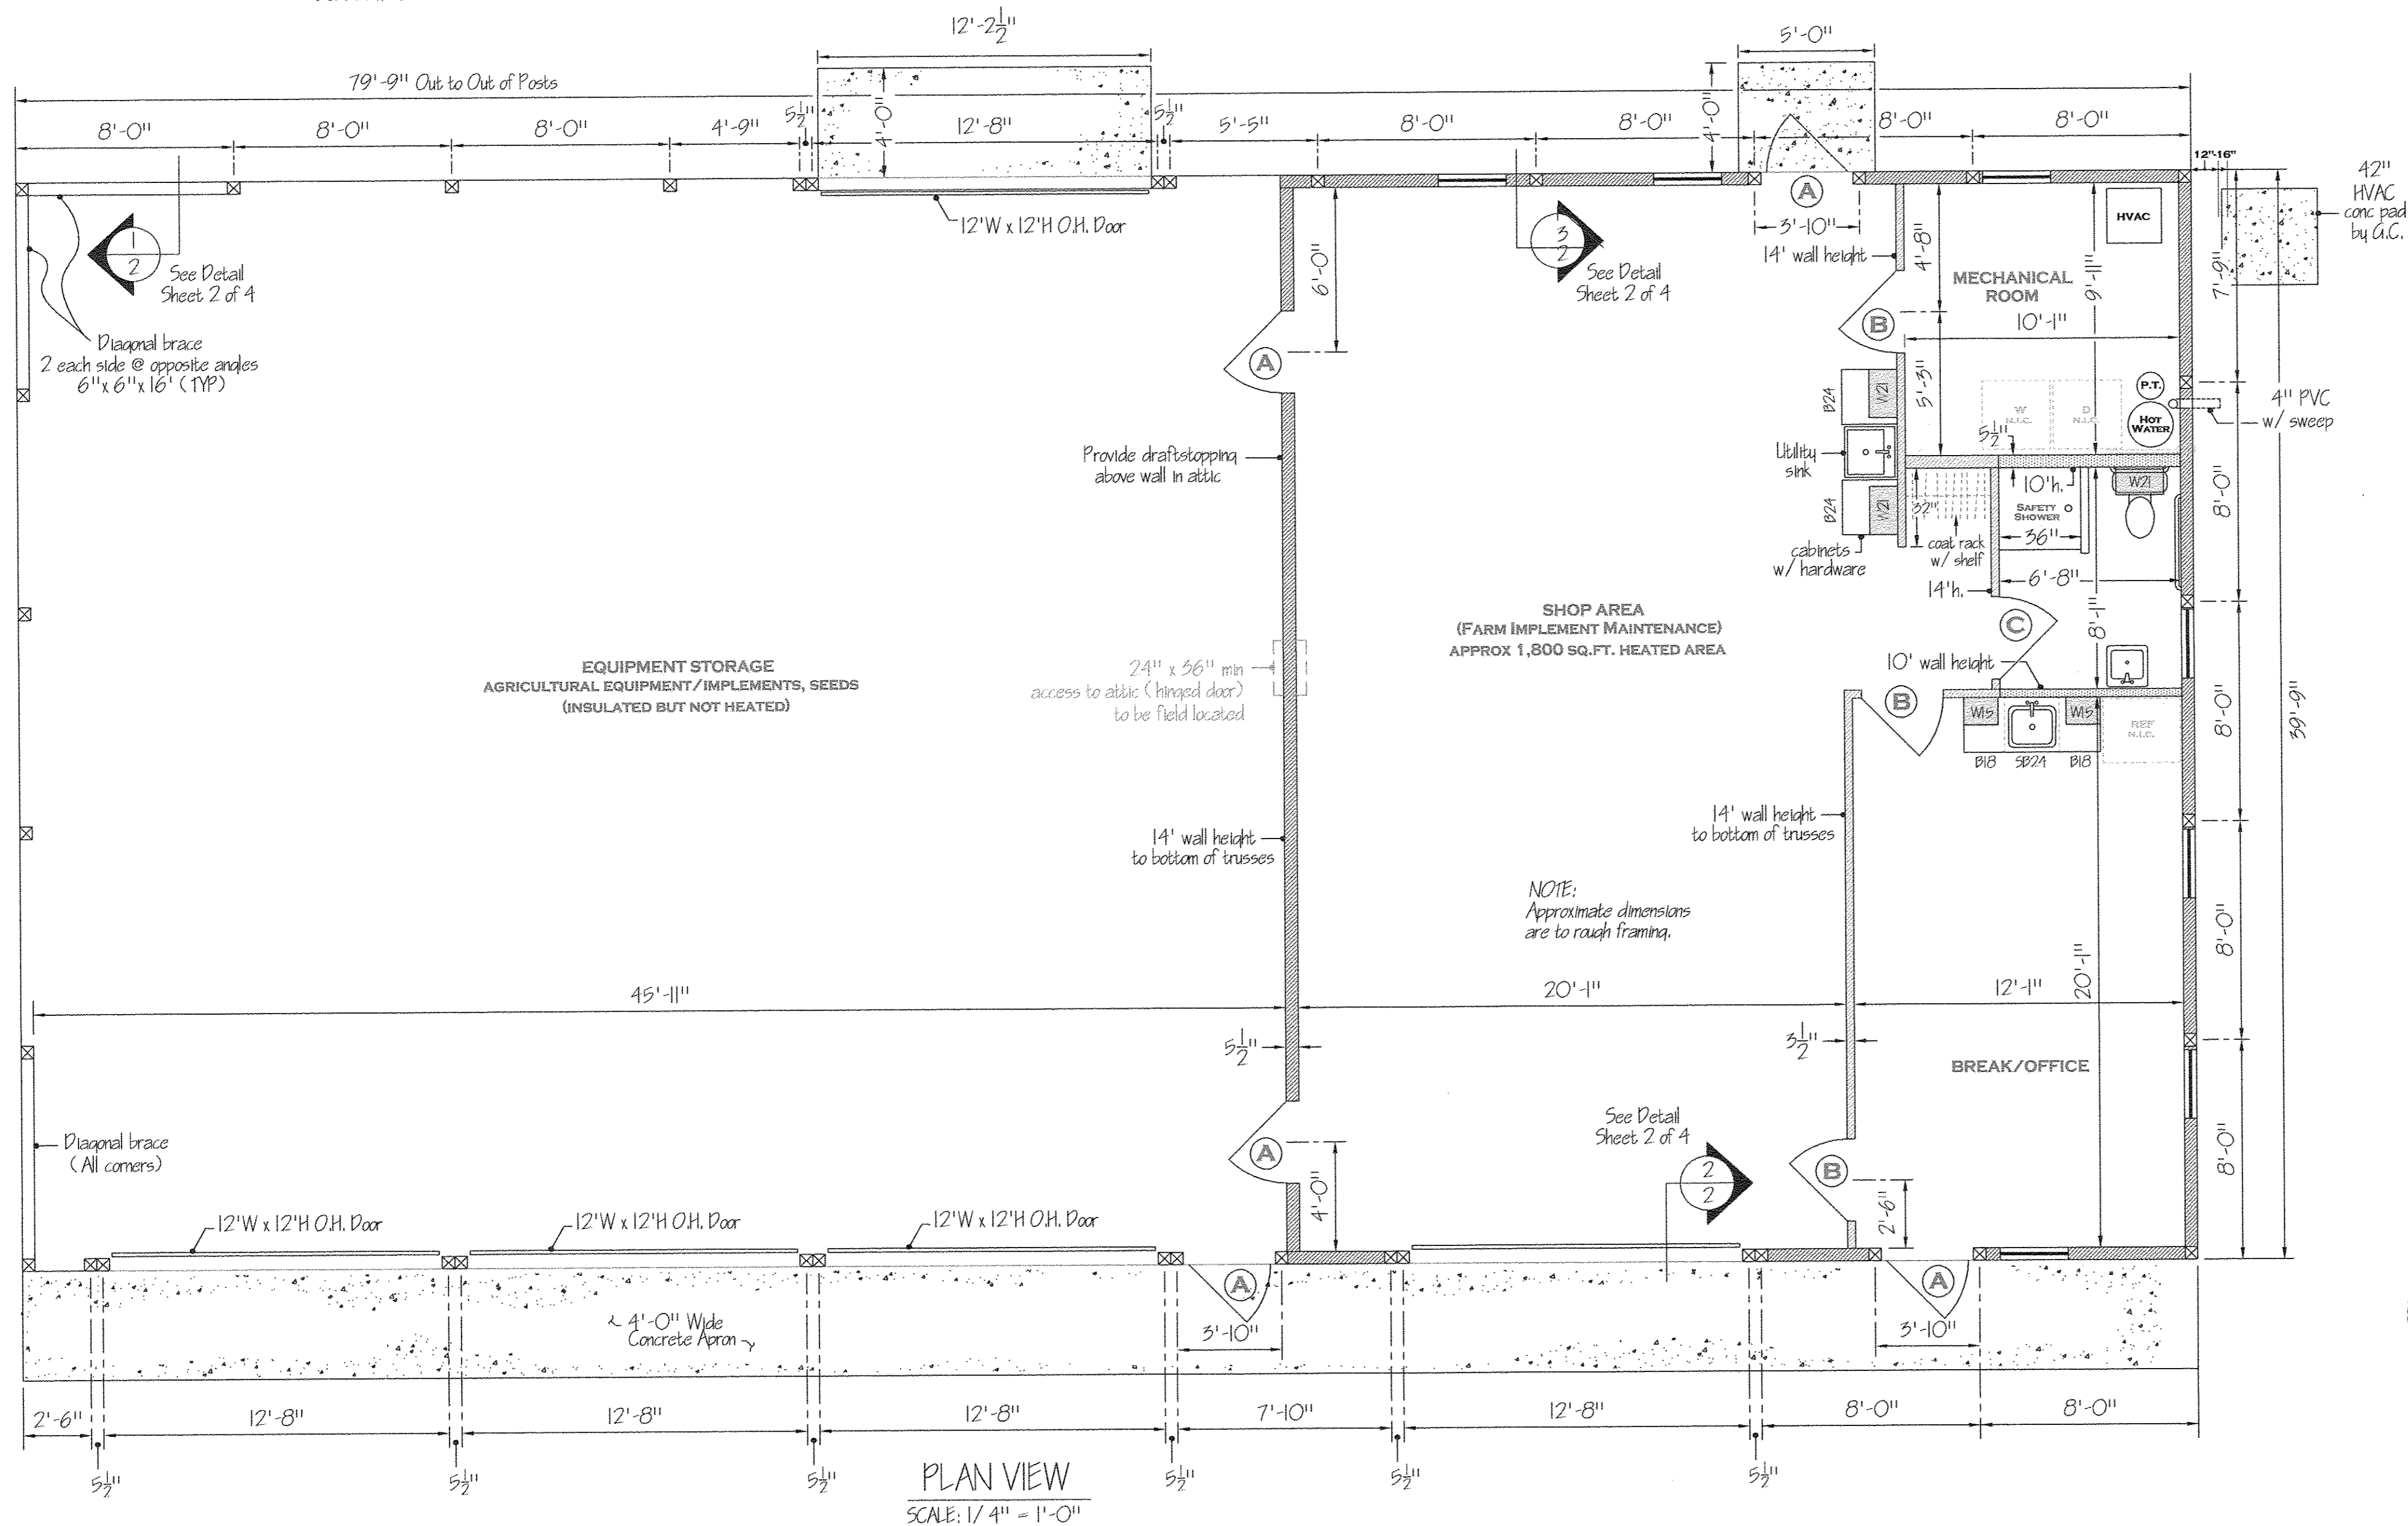


PLAN VIEW
SCALE: 1/4" = 1'-0"

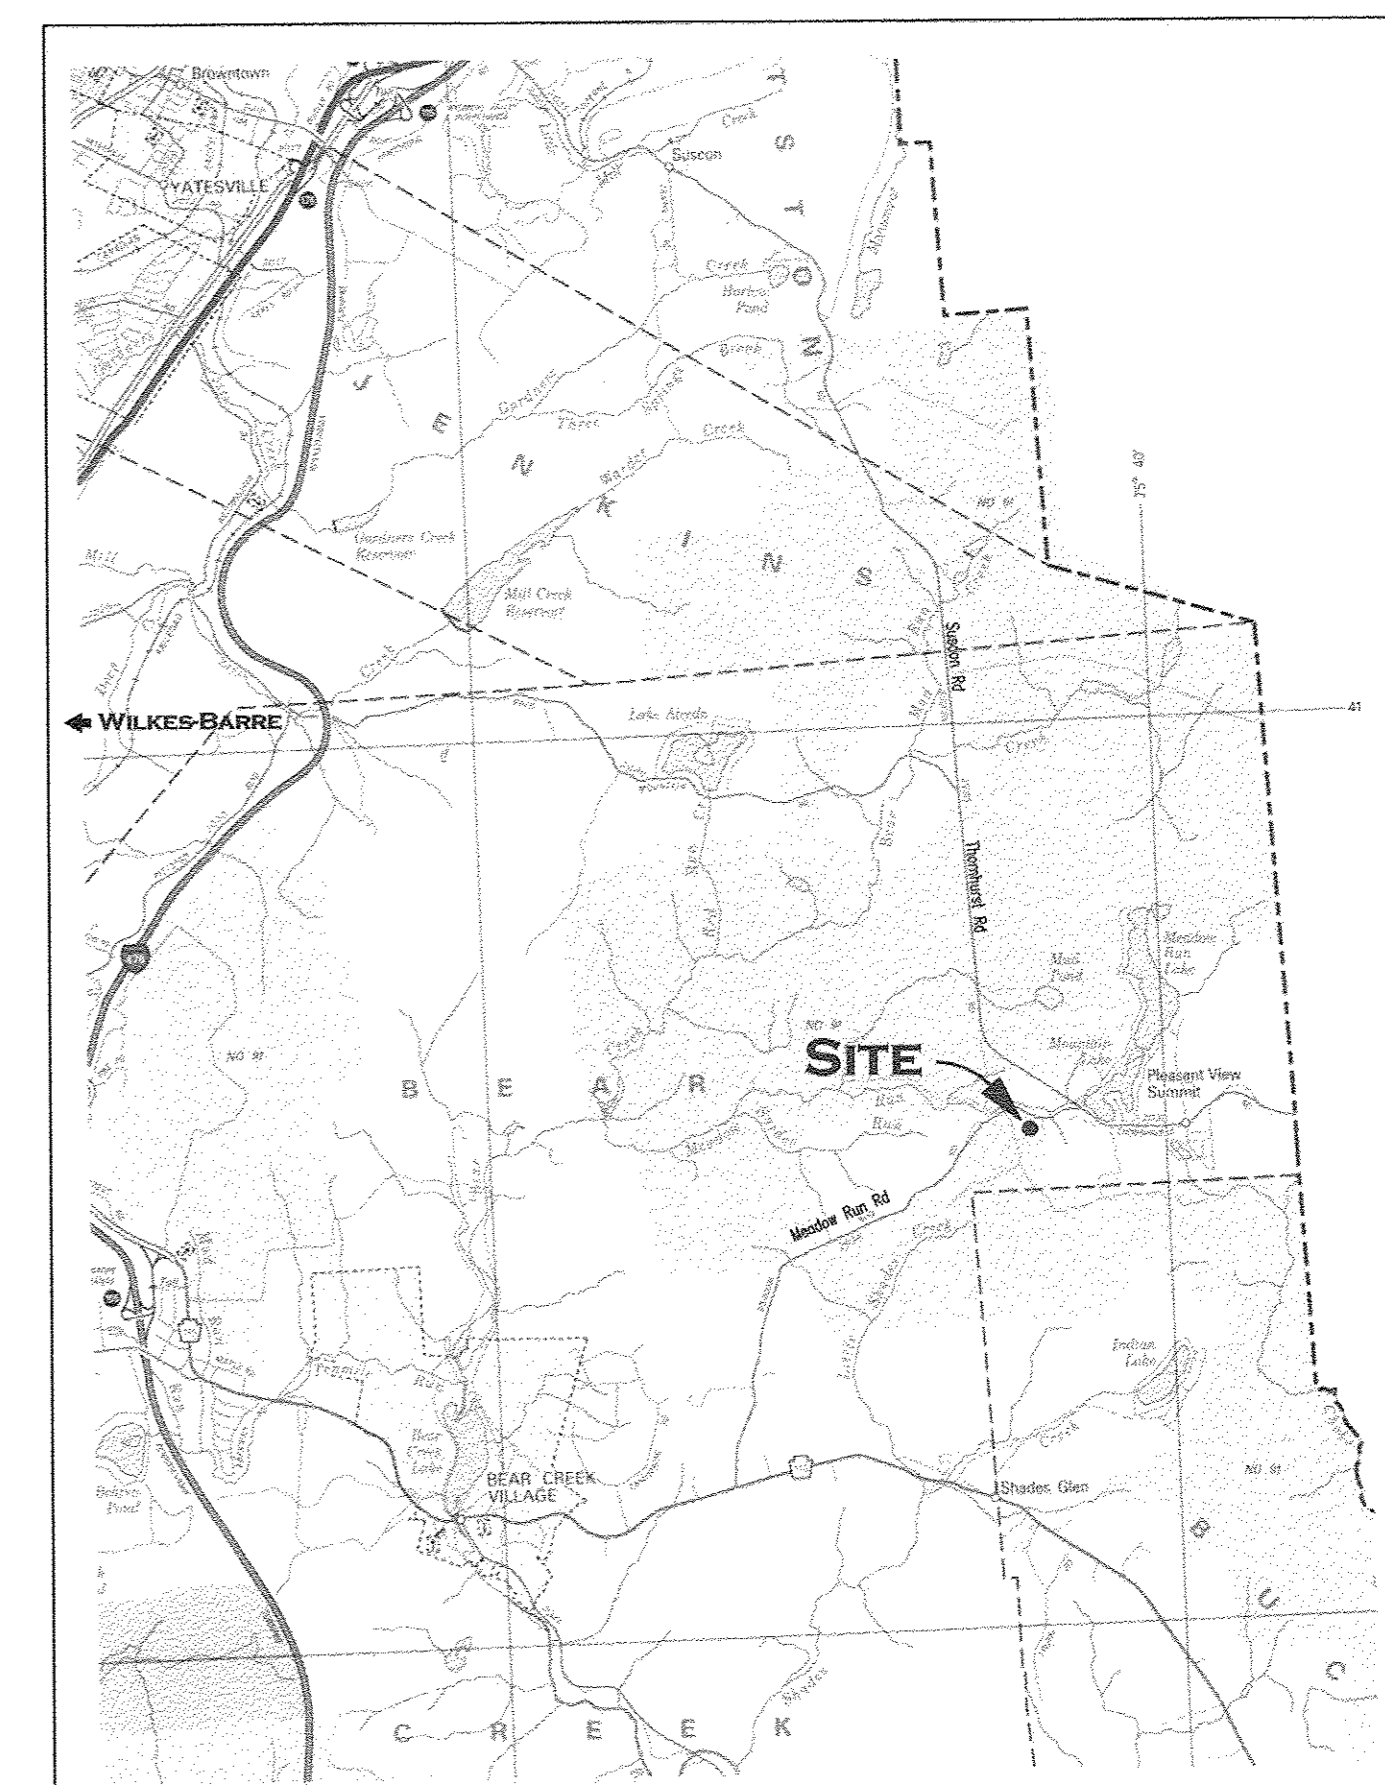

VICINITY MAP
NOT TO SCALE

NOTE:
SEE SHEET 5 FOR SITE PLAN

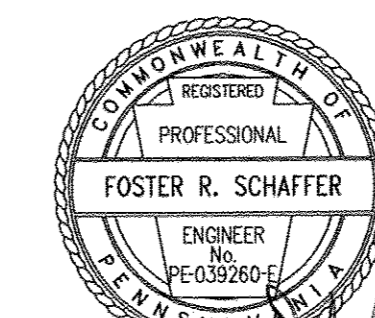

Foster R. Schaffer
2/16/18

PENNSYLVANIA GAME COMMISSION		
STATE GAME LANDS #091	BEAR CREEK TWP.	LUZERNE CO.
LOCATION MAP, PLAN VIEW AND ELEVATIONS		
REVISIONS	PROJECT NO.	PGC-091-18-2
	DRAWING NO.	FLOOR PLAN-1
	DRAWN BY:	JBM
	DATE:	01-17-18
	SHEET NO.	1 OF 5