



PLAN-SAND PIT TARGET
Scale: 1/4" = 1'-0"


FRONT ELEVATION - SAND PIT TARGET
Scale: 3/4" = 1'-0"

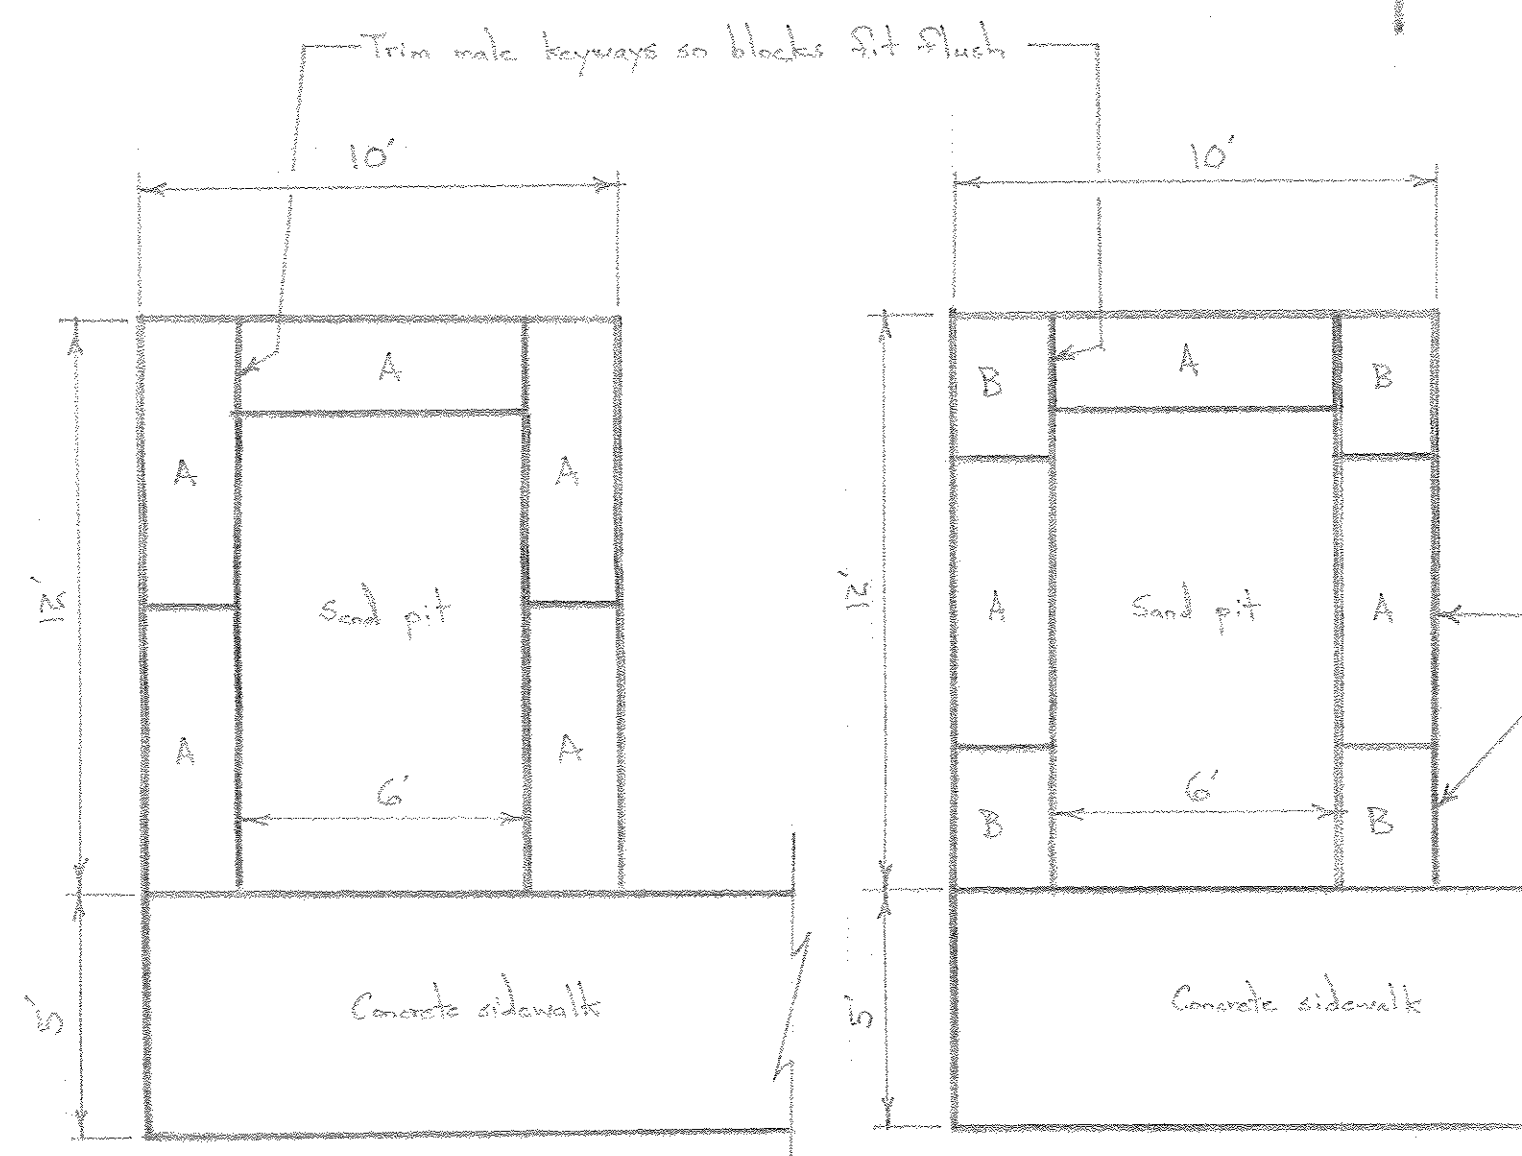


SAND PIT LAYER PLANS
Scale: 1/4" = 1'-0"

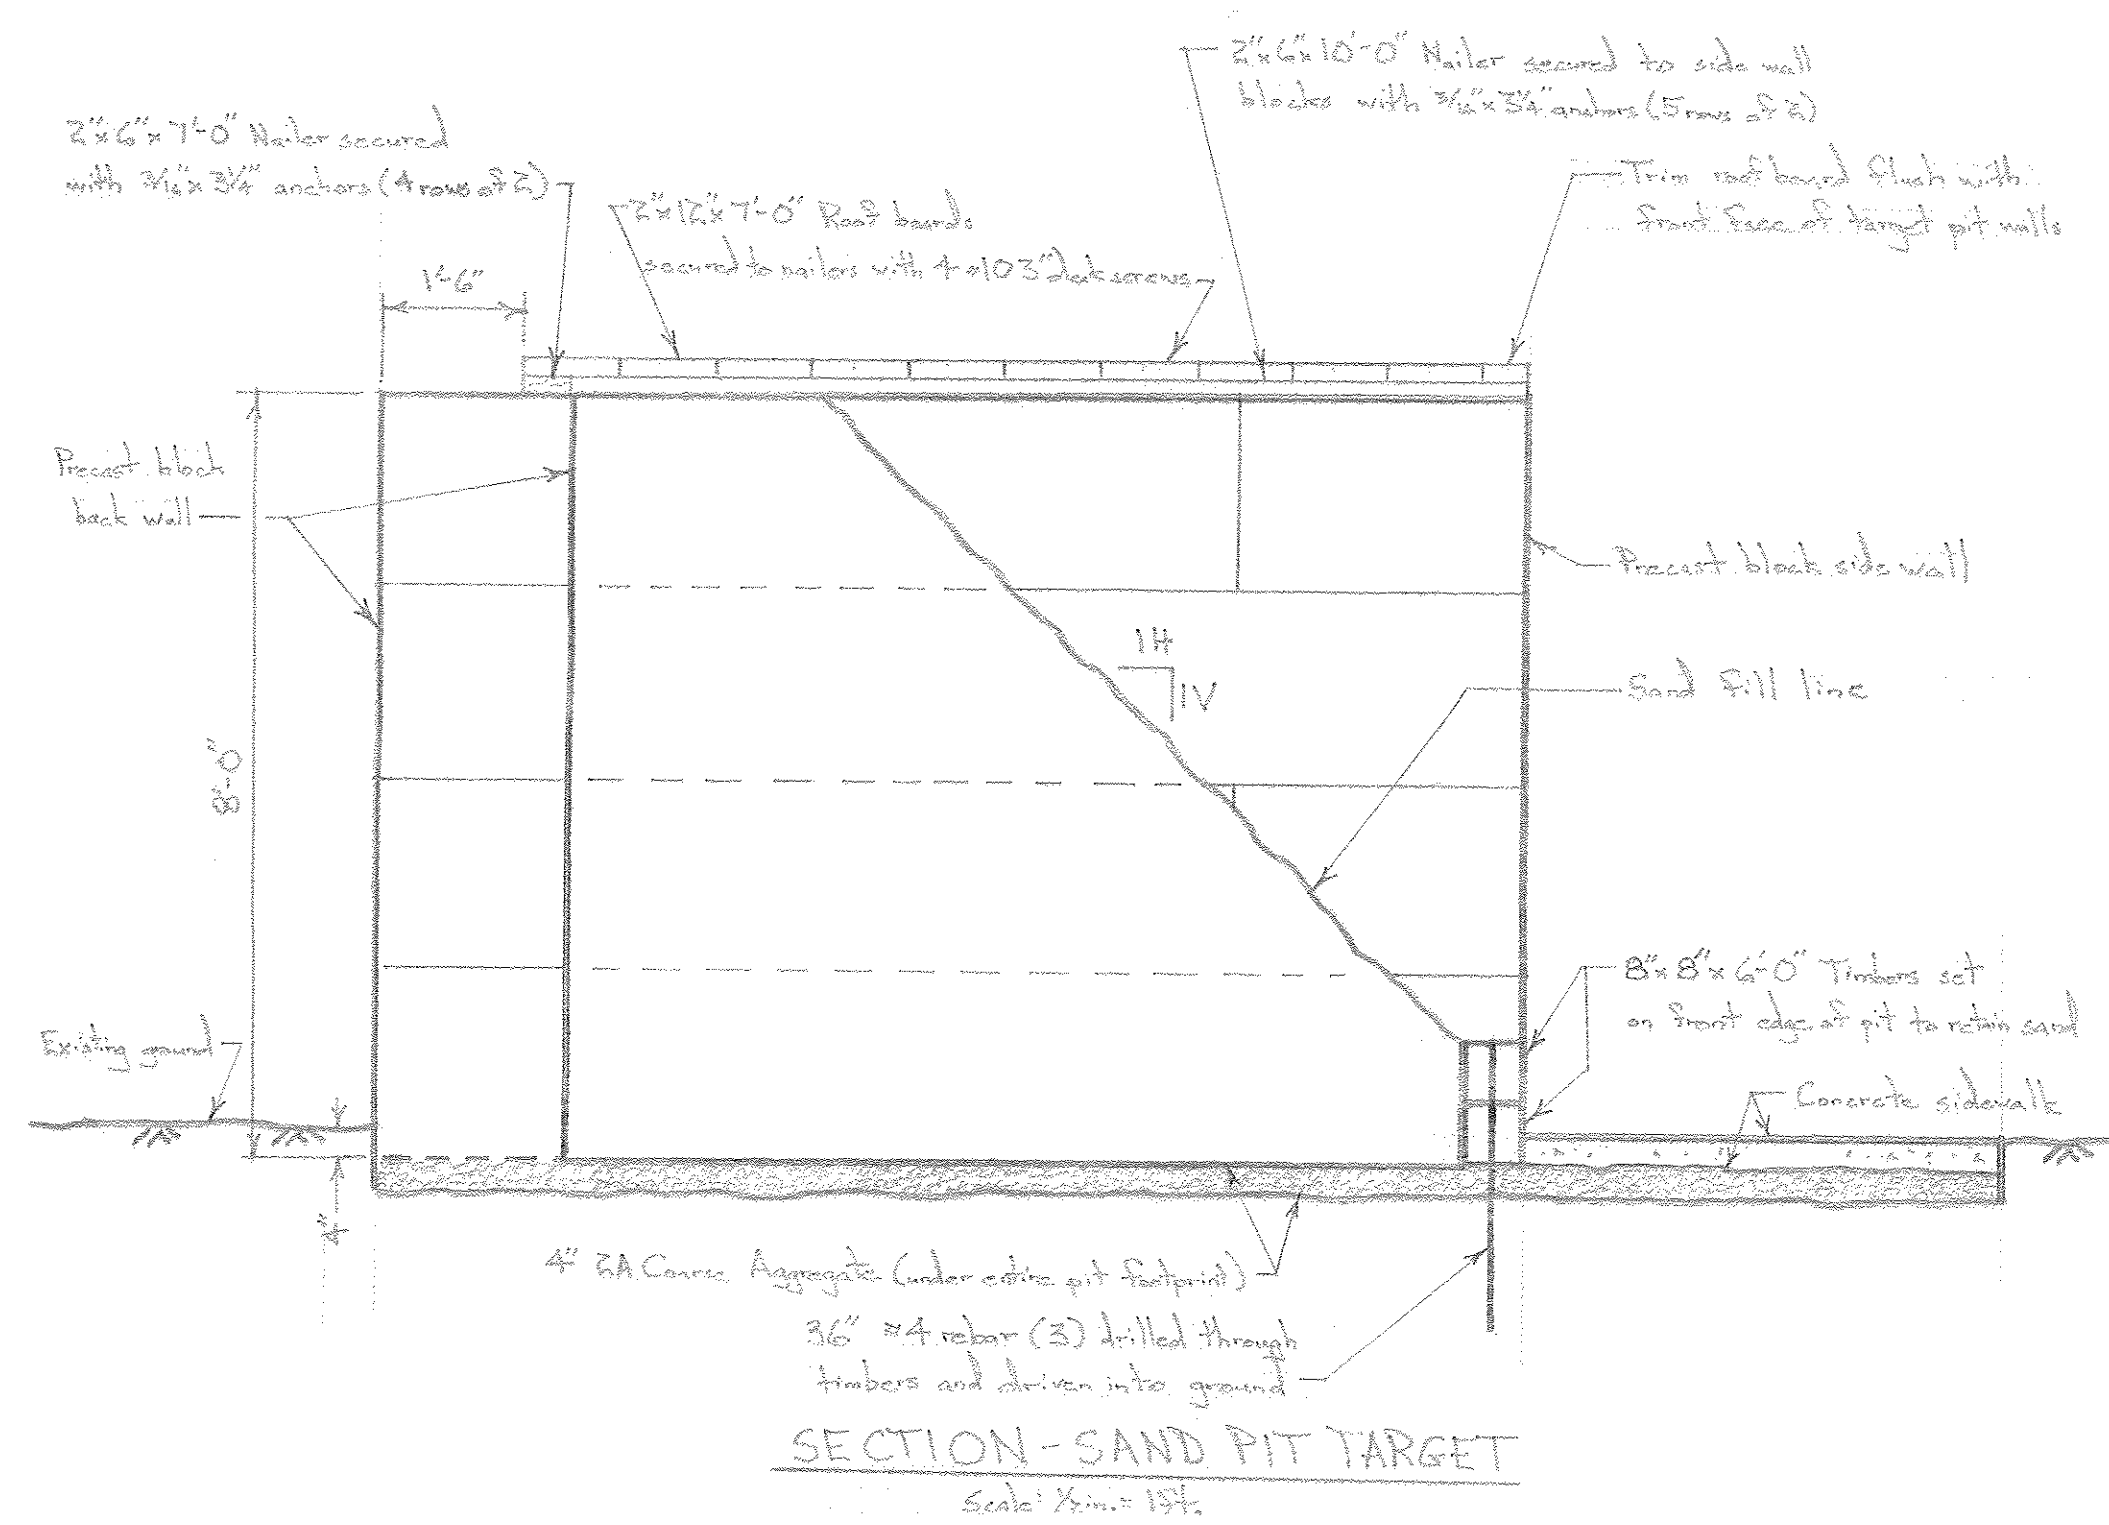


SECTION-SAND PIT TARGET
Scale: 1/4" = 1'-0"

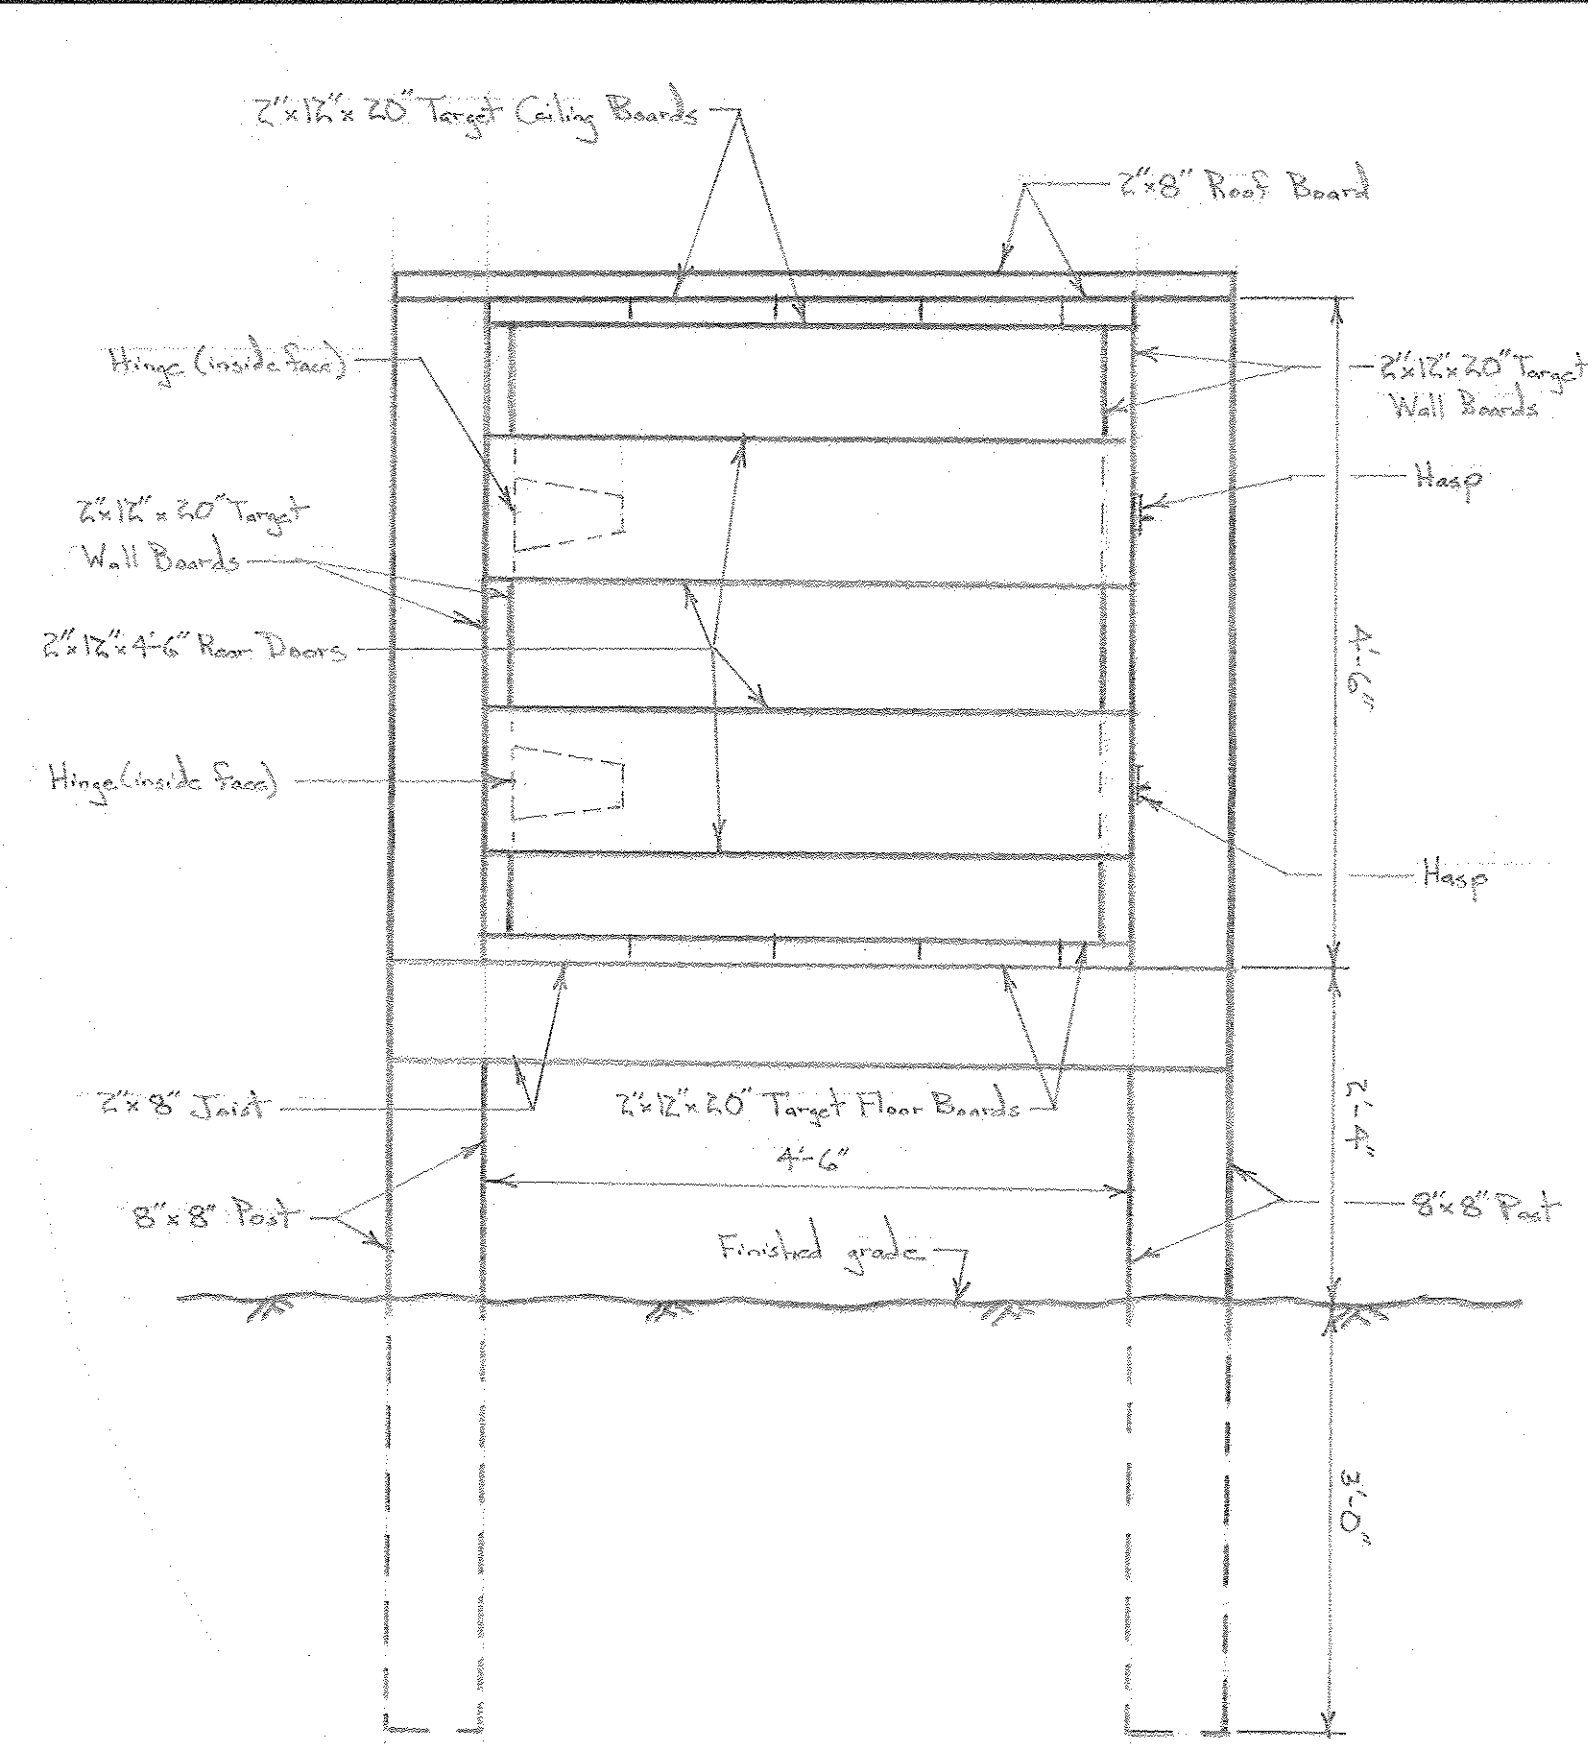


REAR ELEVATION - TARGET STATION
Scale: 3/4" = 1'-0"

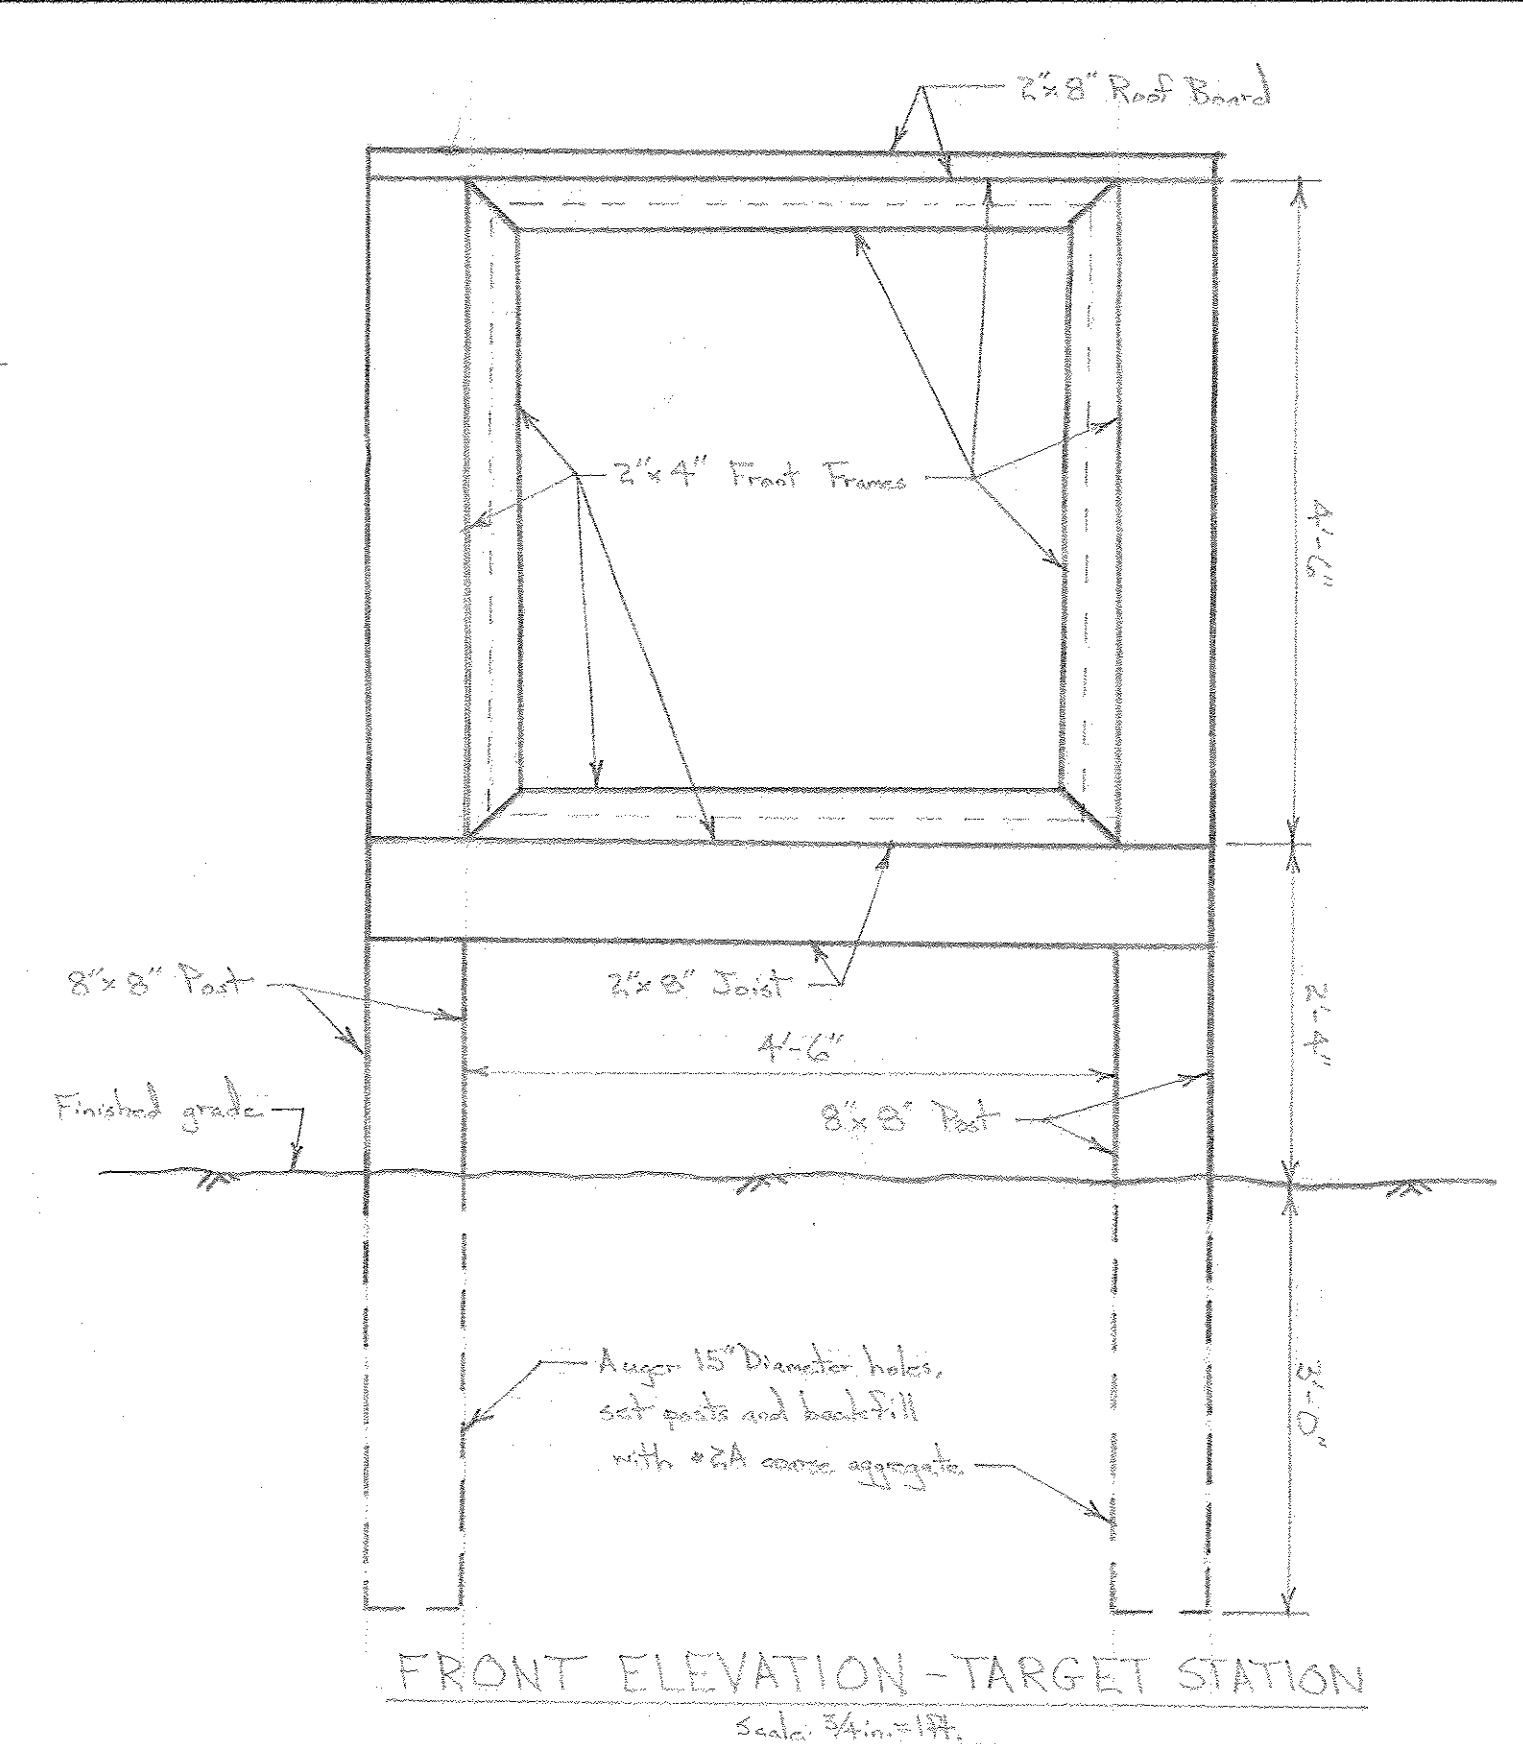

FRONT ELEVATION - TARGET STATION
Scale: 3/4" = 1'-0"

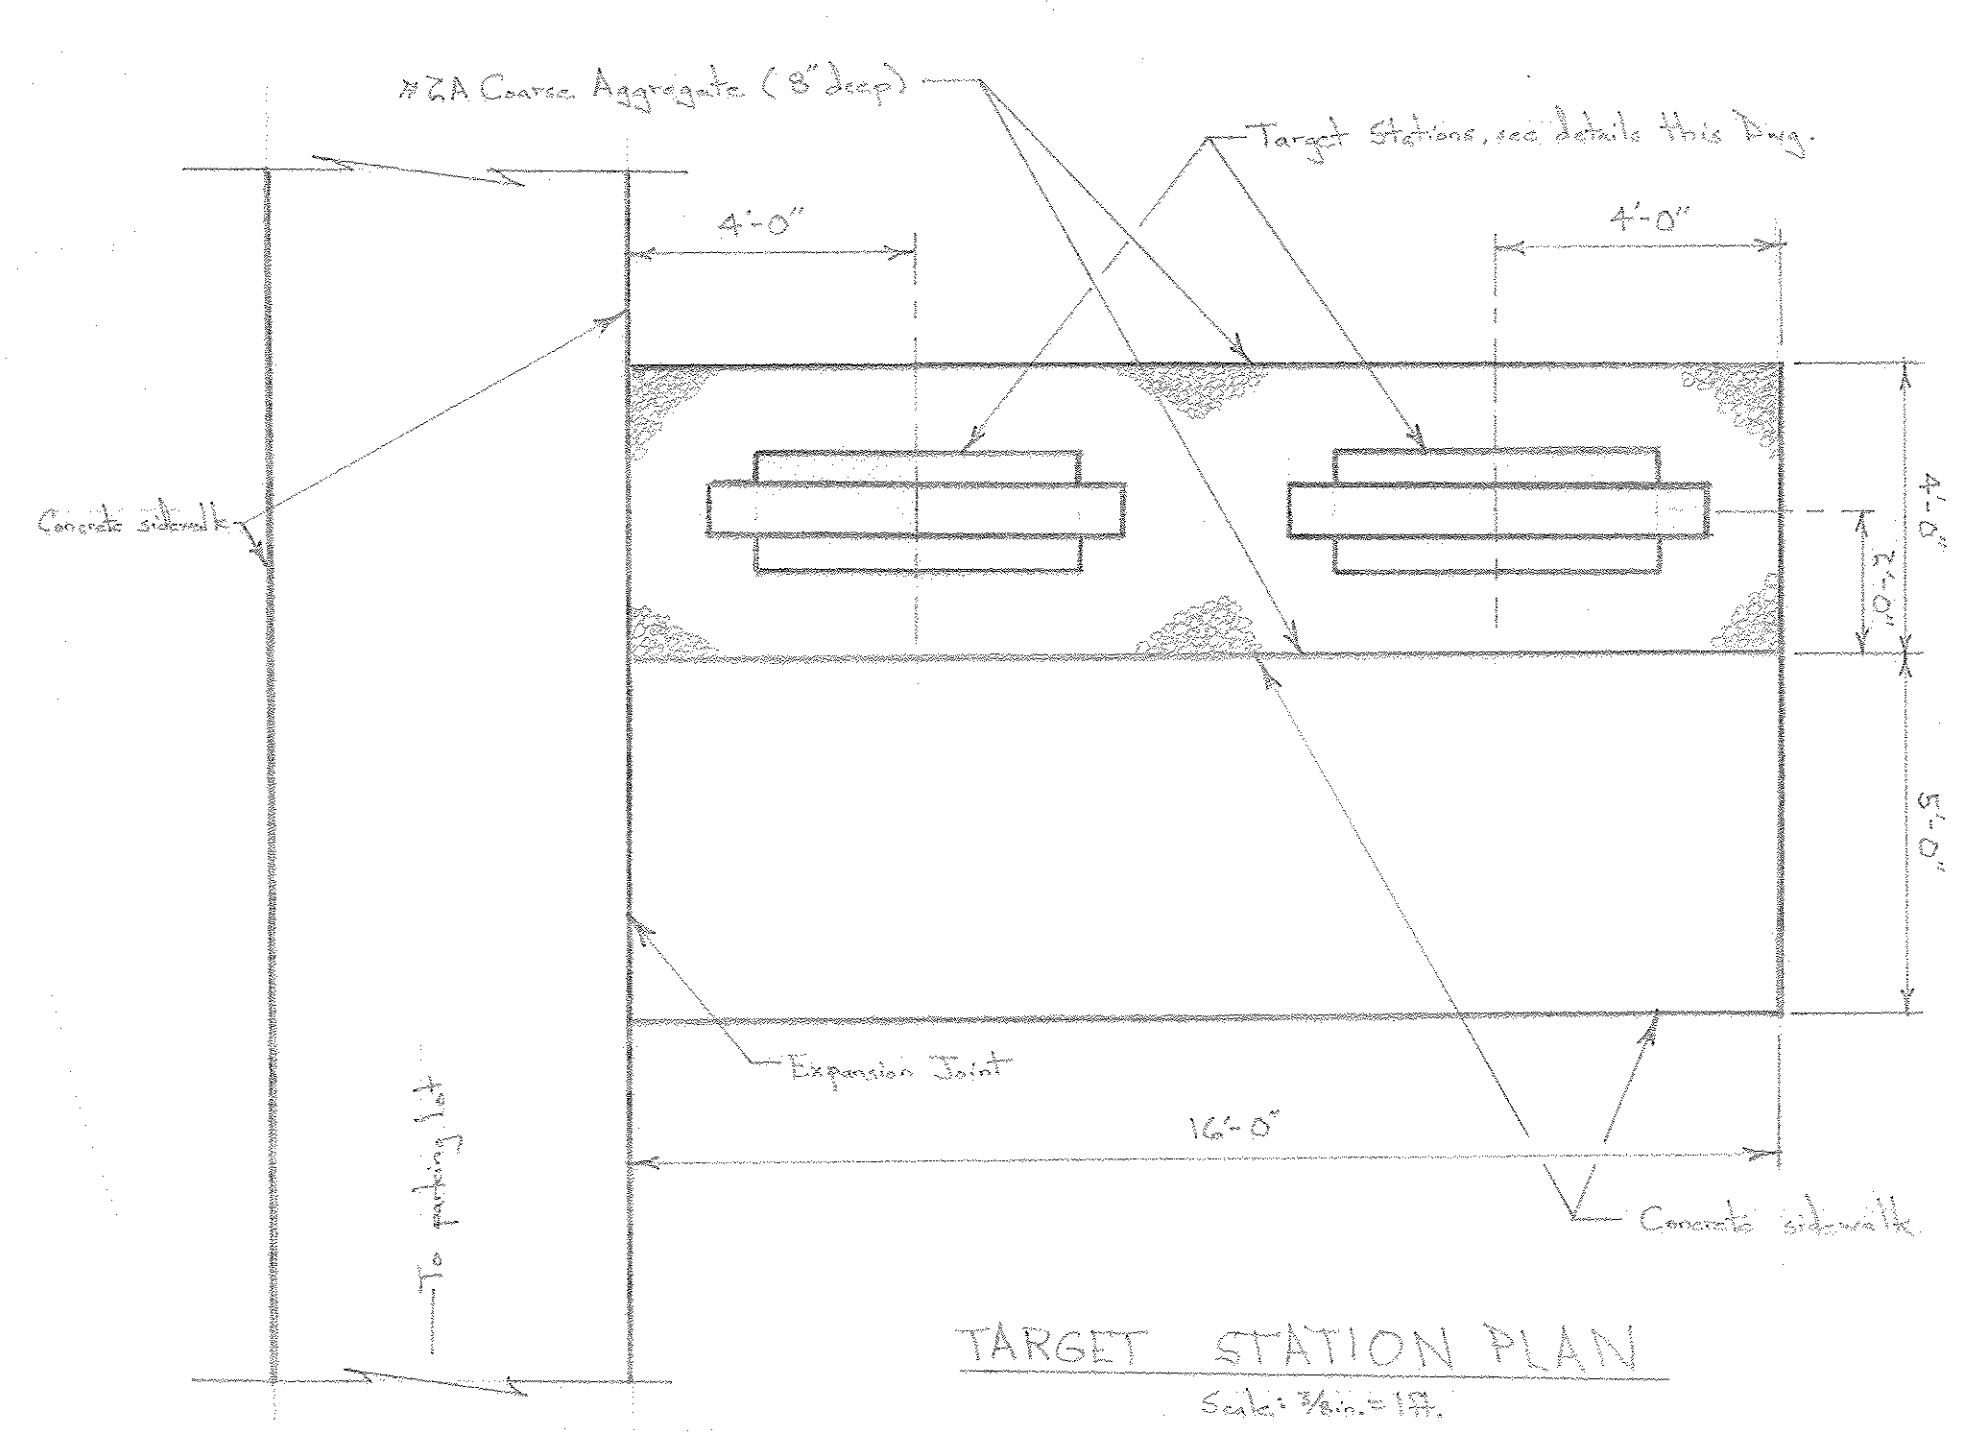


TARGET STATION PLAN
Scale: 3/4" = 1'-0"

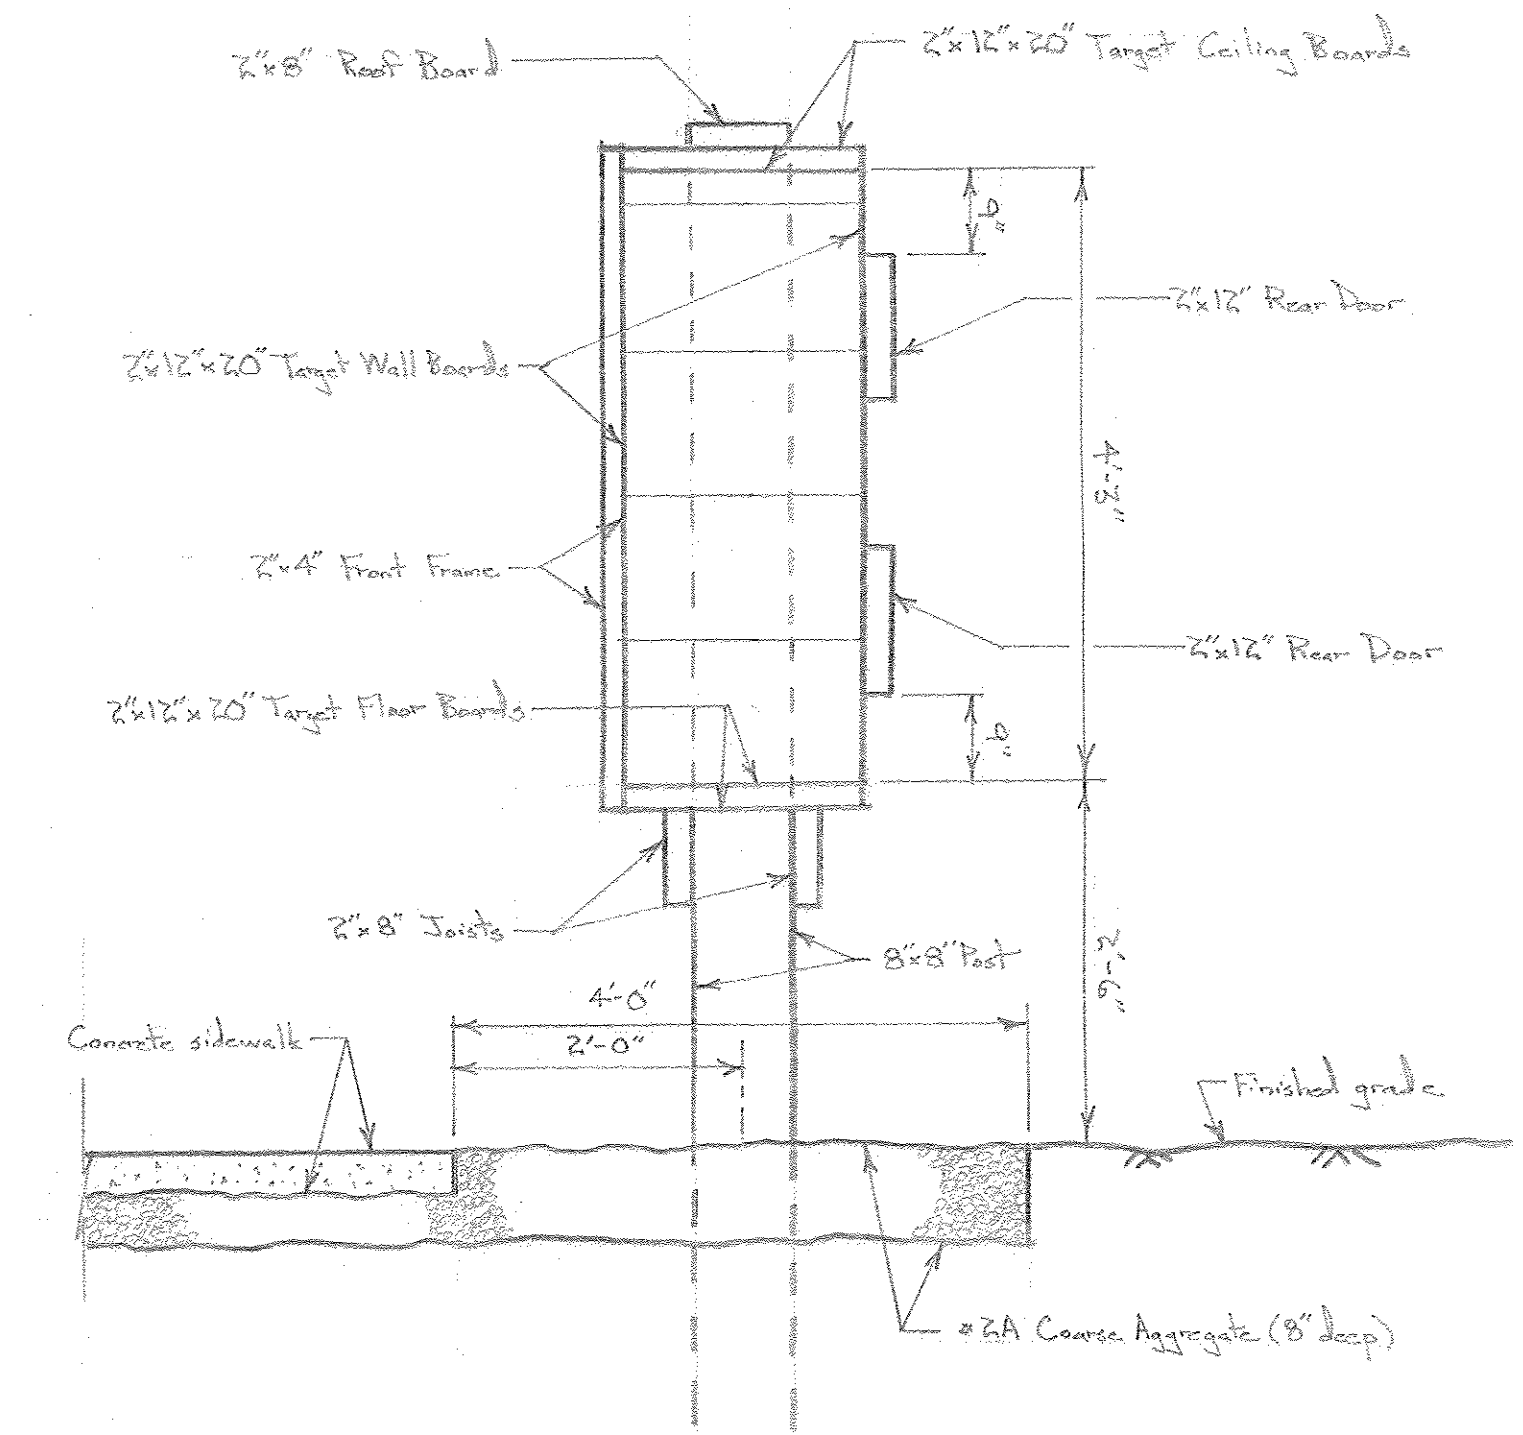

TARGET STATION SECTION
Scale: 3/4" = 1'-0"

FASTENER SCHEDULE

Connection	Fasteners	Quantity	Remarks
Joists to Posts	3/4" x 14" Carriage Bolt w/nut & washer	2 (1 each end)	Through posts
Roof Board to Posts	#10, 3" Phillips Flat Head Deck Screw	8 (4 each end)	Top of posts
Target Floor Boards to Joists	#10, 3" Phillips Flat Head Deck Screw	4	2 per each joist
Target Wall Boards to Posts	#10, 3" Phillips Flat Head Deck Screw	4	2 rows of 2
Target Ceiling Boards to Roof Board	#10, 3" Phillips Flat Head Deck Screw	4	2 rows of 2
Front Frames to Target Boards	#10, 3" Phillips Flat Head Deck Screw	5	1 per target board

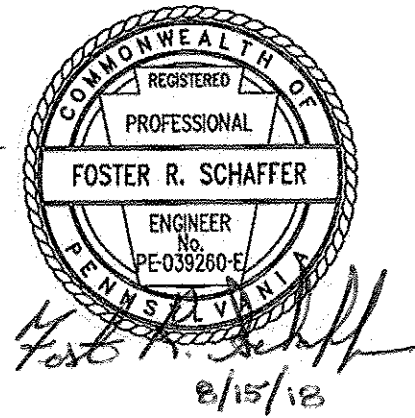

PENNSYLVANIA GAME COMMISSION
 STATE GAME LANDS #176 HALF MOON TWP. CENTRE CO.
 ARCHERY RANGE
 TARGET STATION DETAILS

REVISIONS	PROJECT NO.	PAC-176-18-1
▲	DRAWN BY:	FS
▲	DATE:	8/15/18
▲	SHEET NO.	3 OF 3