




BACK ELEVATION  
SCALE: 1/8" = 1'-0"

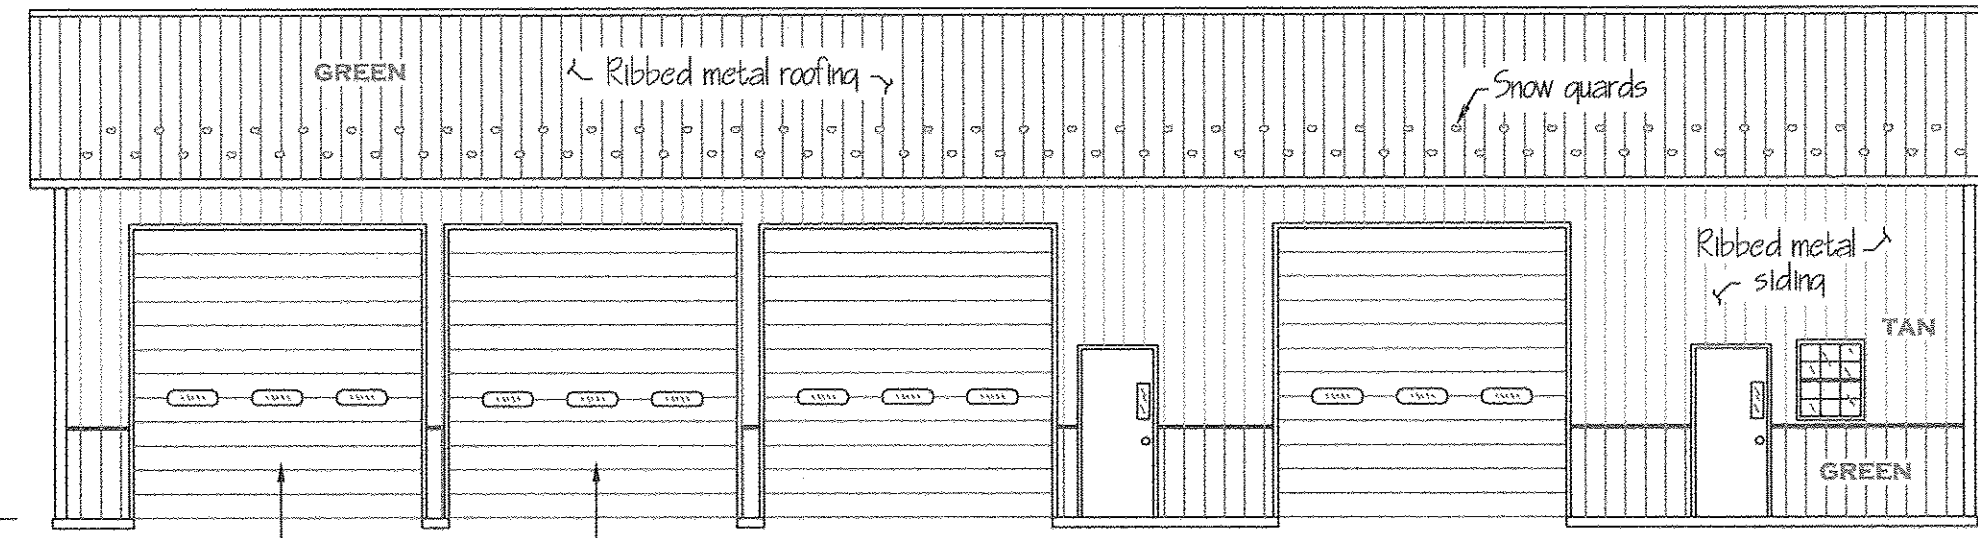


FRONT ELEVATION  
SCALE: 1/8" = 1'-0"

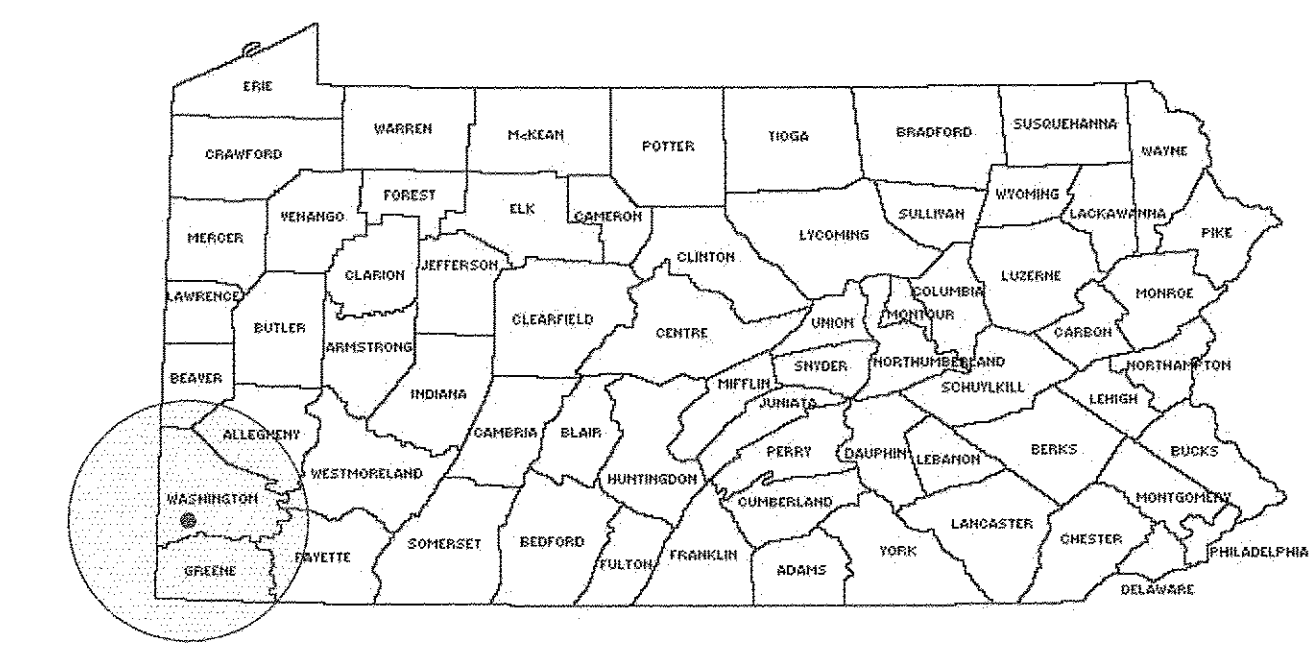


LOCATION MAP  
NOT TO SCALE

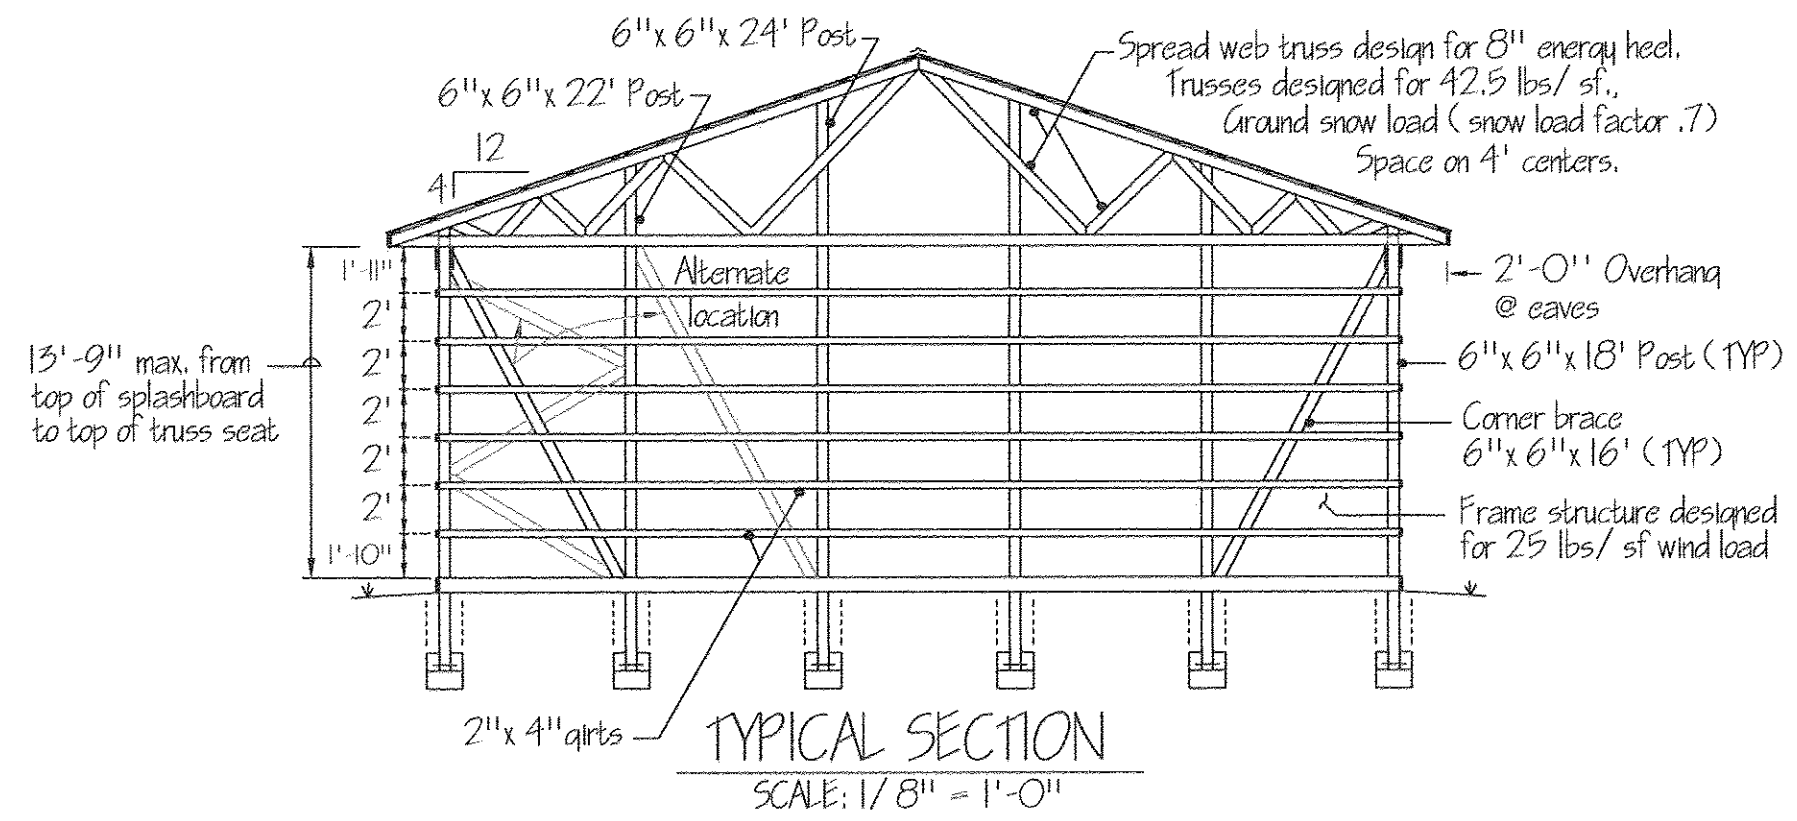


TYPICAL SECTION  
SCALE: 1/8" = 1'-0"

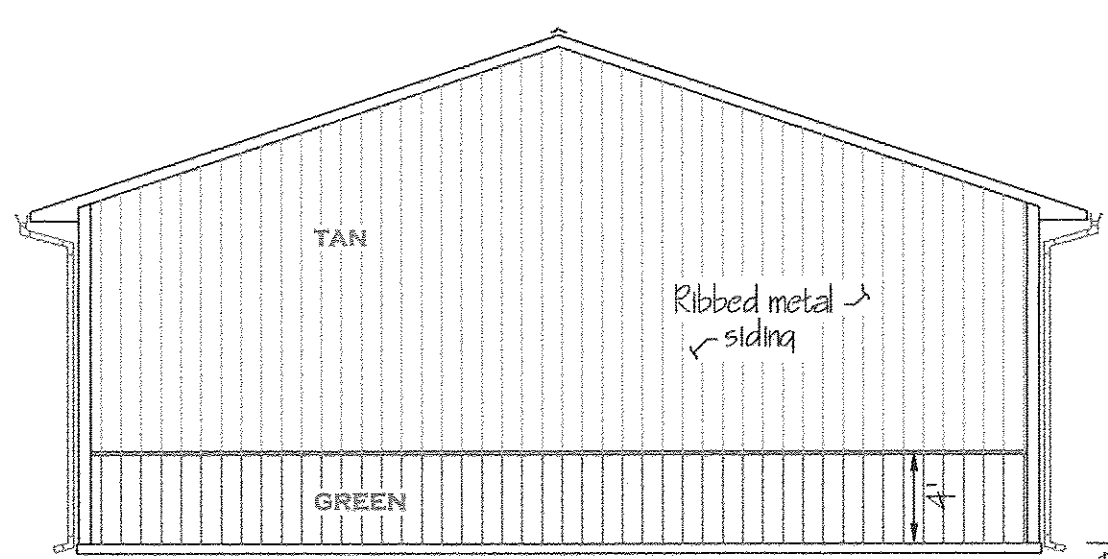


LEFT ELEVATION  
SCALE: 1/8" = 1'-0"

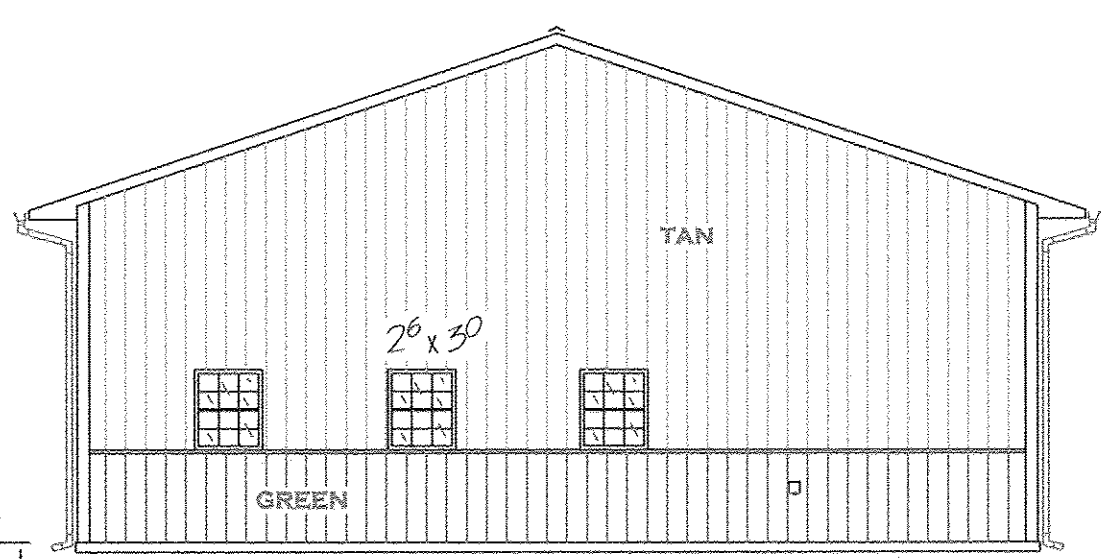

RIGHT ELEVATION  
SCALE: 1/8" = 1'-0"

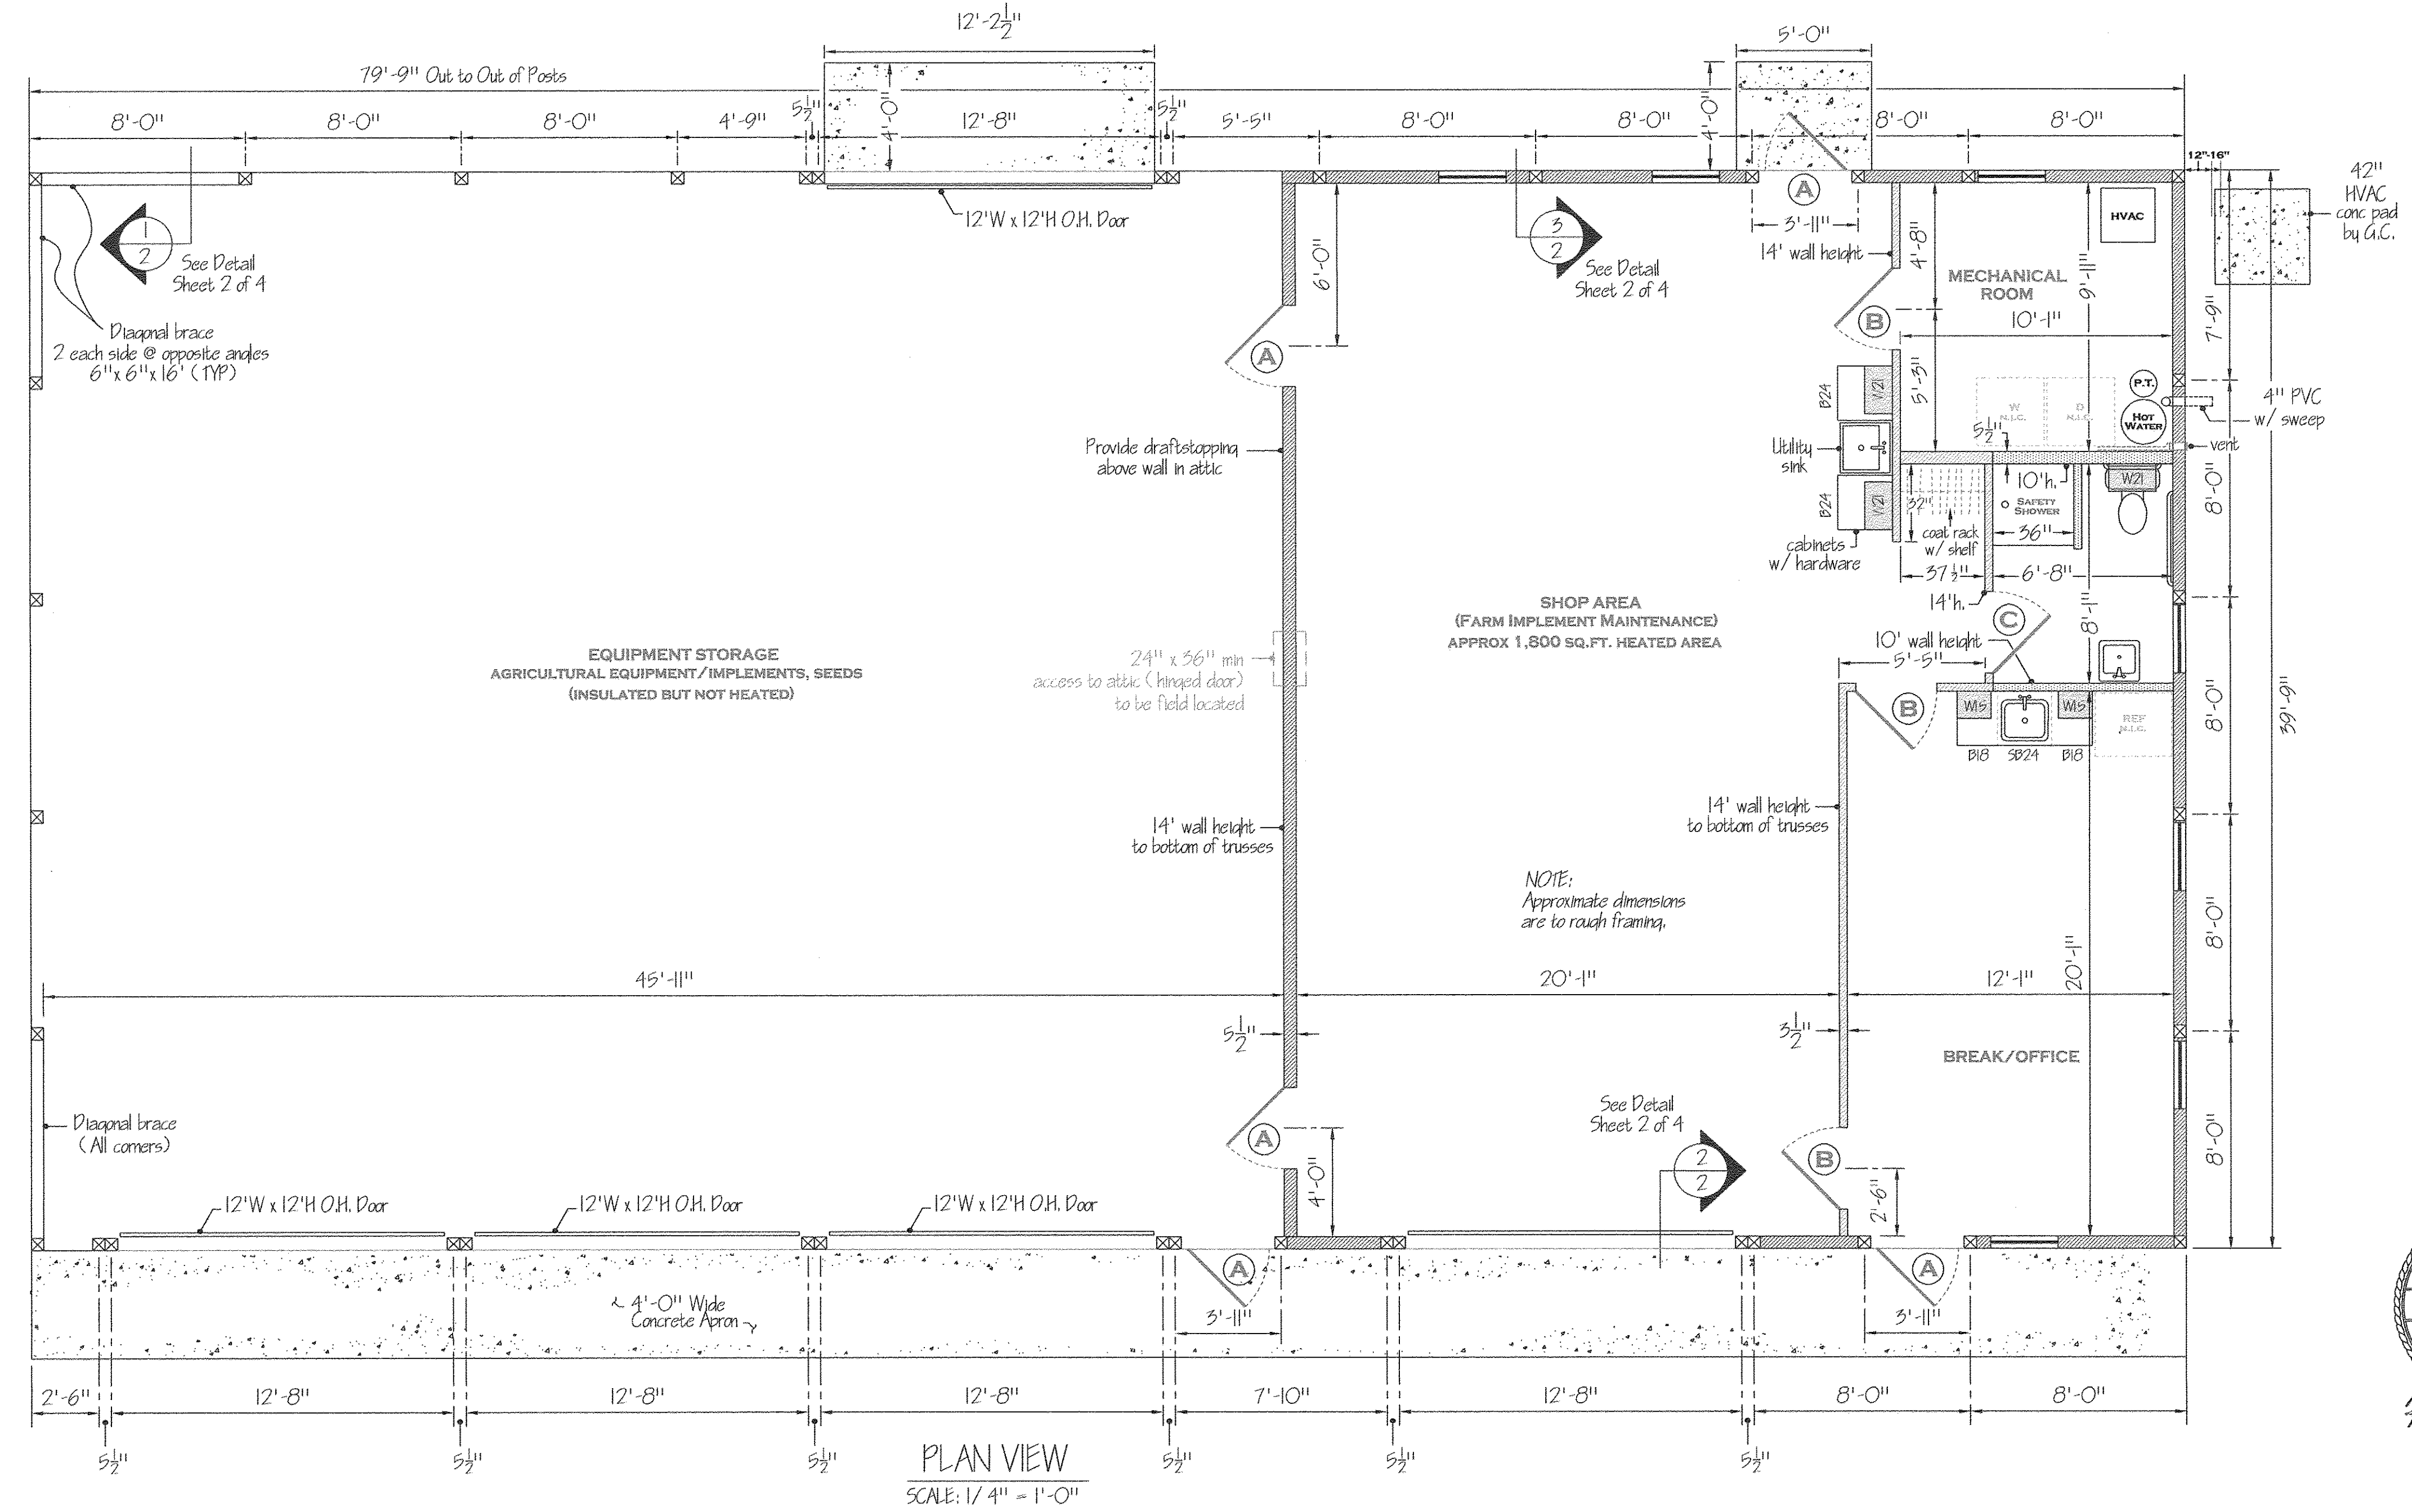


PLAN VIEW  
SCALE: 1/4" = 1'-0"

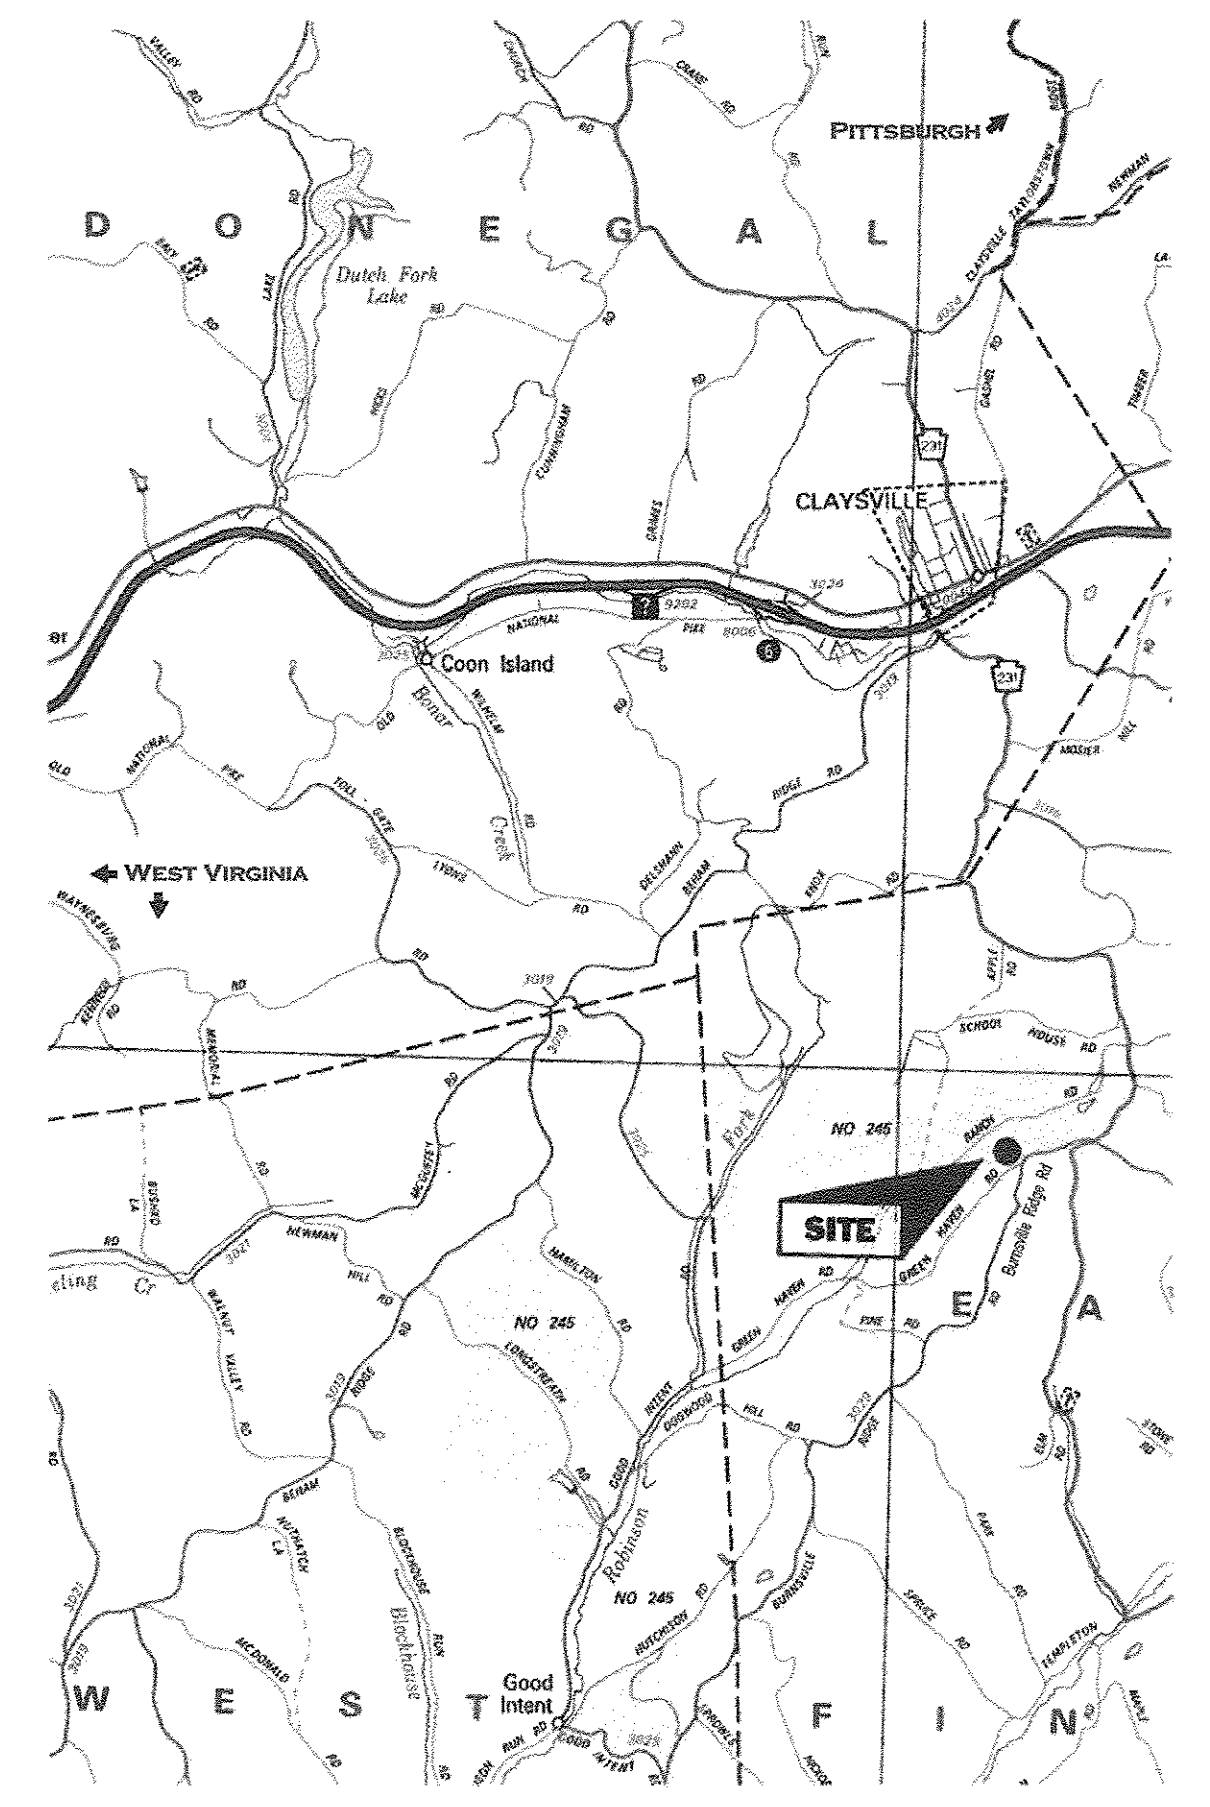

VICINITY MAP  
NOT TO SCALE

NOTE:  
SEE SHEET 5 FOR SITE PLAN

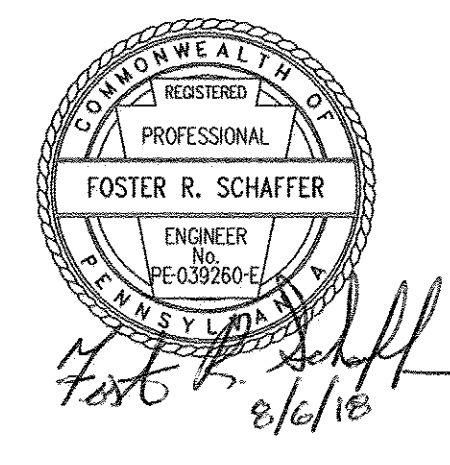

PENNSYLVANIA GAME COMMISSION		
STATE GAME LANDS #245	EAST FINLEY TWP.	WASHINGTON CO.
LOCATION MAP, PLAN VIEW AND ELEVATIONS		
REVISIONS	PROJECT NO.	PGC-245-18-2
	DRAWING NO.	FLOOR PLAN-1
	DRAWN BY:	JBM
	DATE:	07-12-18
	SHEET NO.	1 OF 5