




RIGHT ELEVATION  
SCALE: 1/8" = 1'-0"

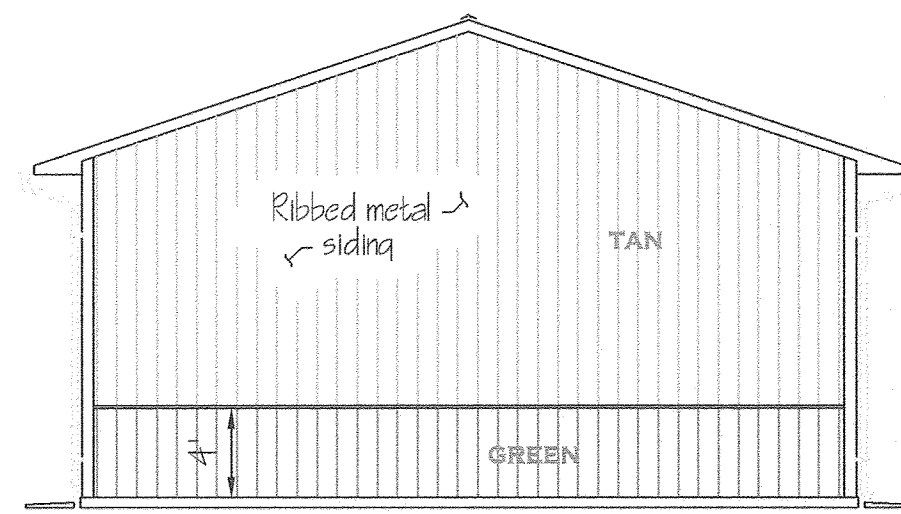


LEFT ELEVATION  
SCALE: 1/8" = 1'-0"

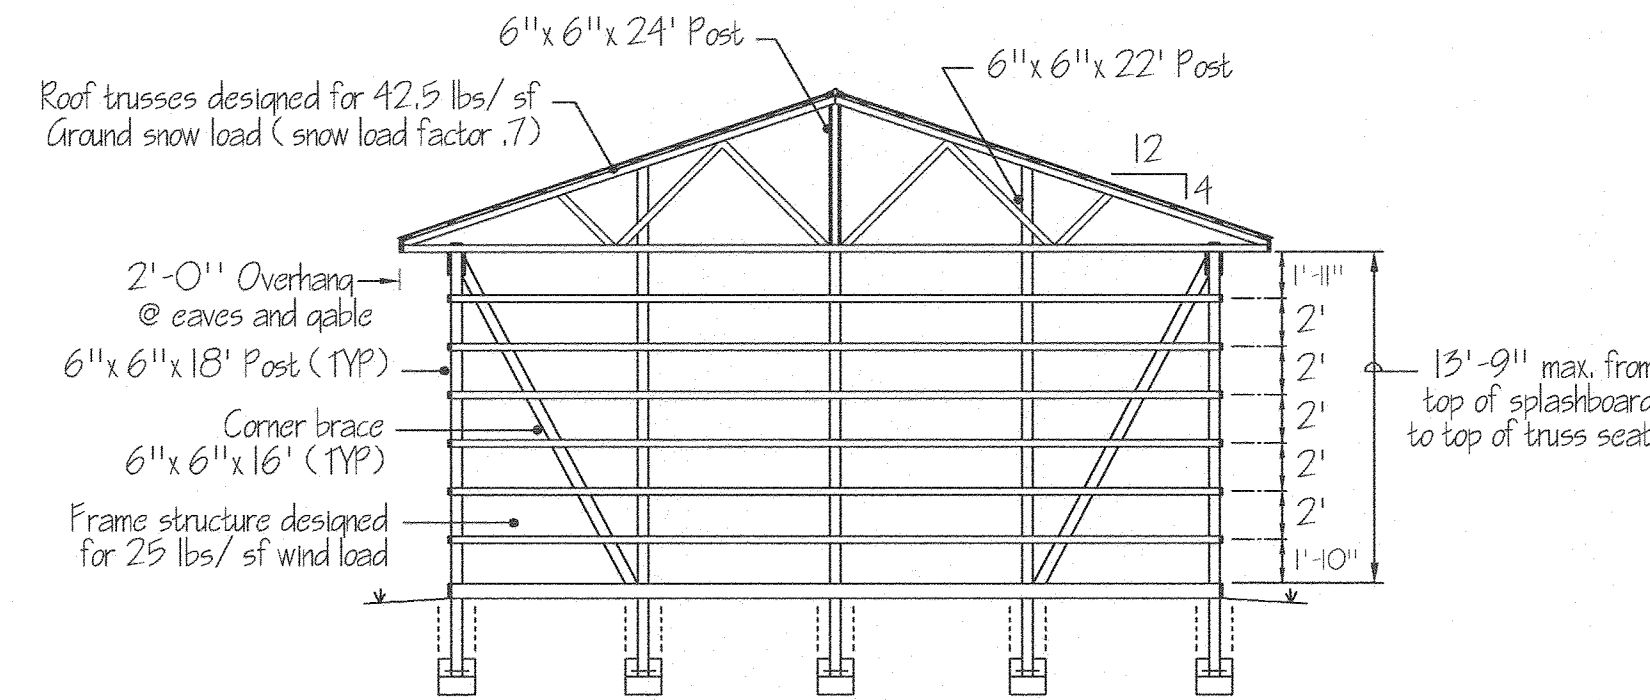


TYPICAL SECTION  
SCALE: 1/8" = 1'-0"

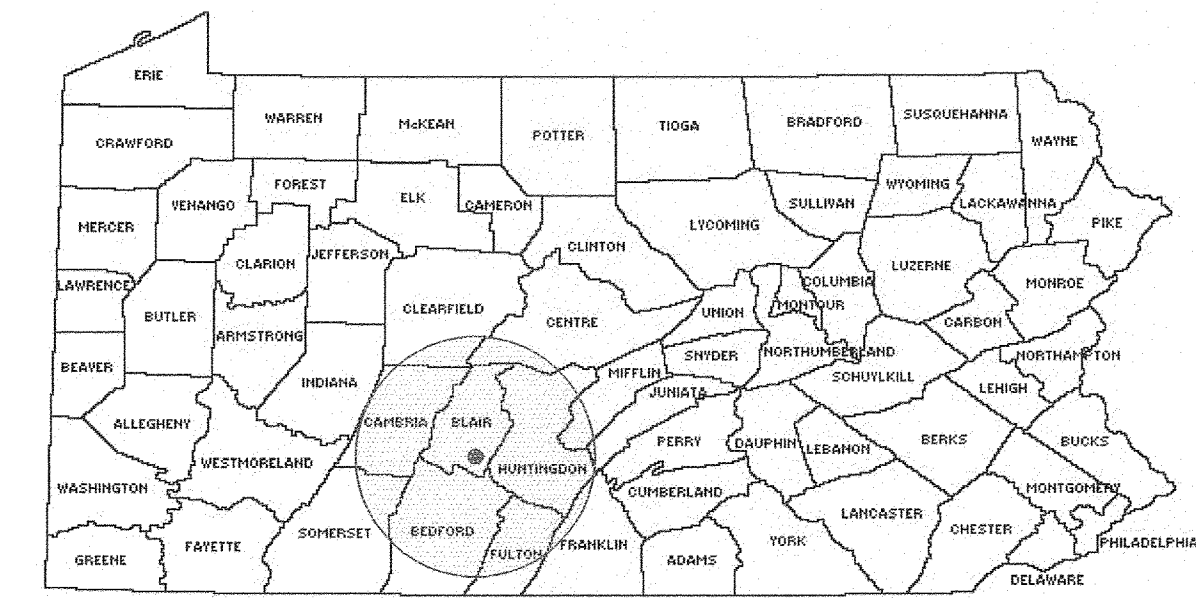


LOCATION MAP  
NOT TO SCALE

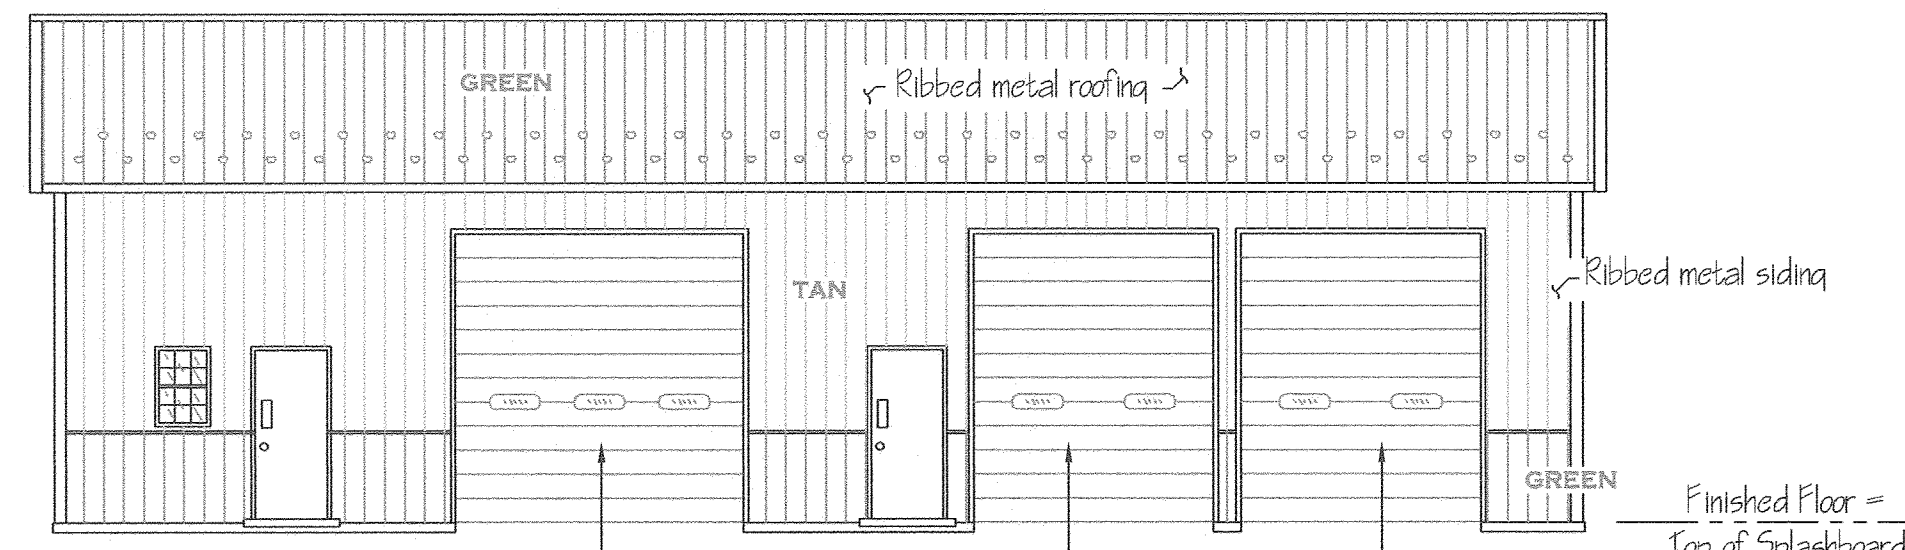


FRONT ELEVATION  
SCALE: 1/8" = 1'-0"

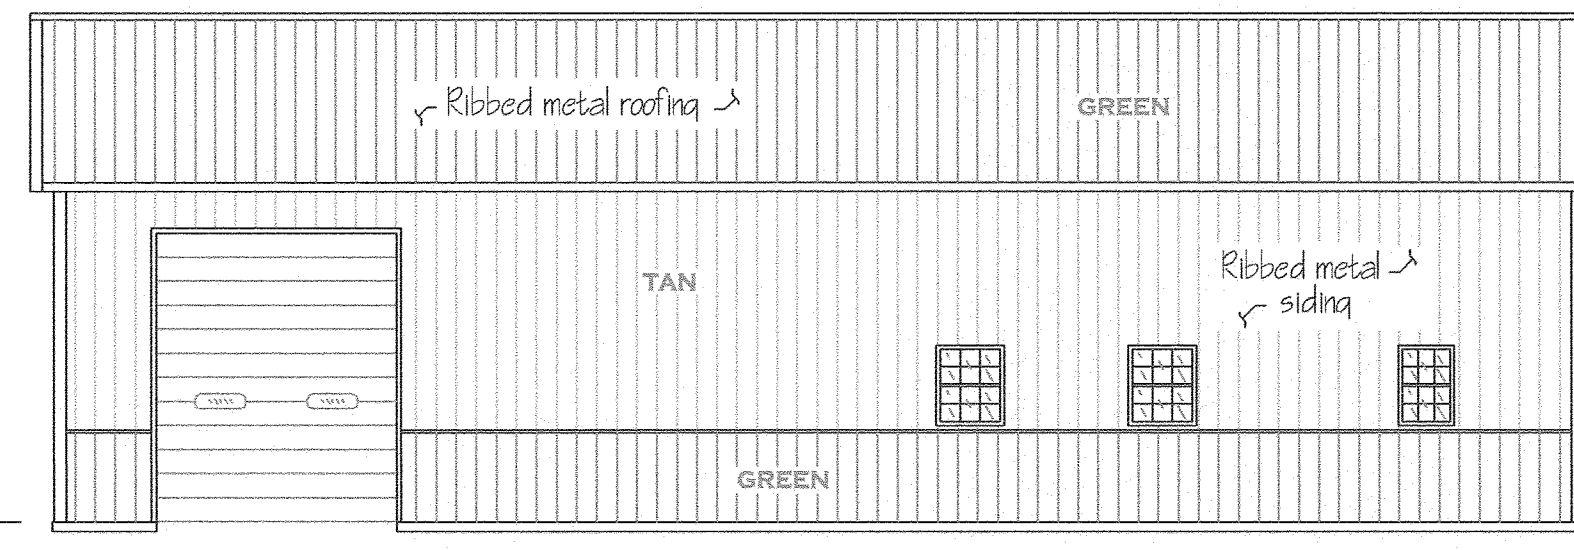


BACK ELEVATION  
SCALE: 1/8" = 1'-0"

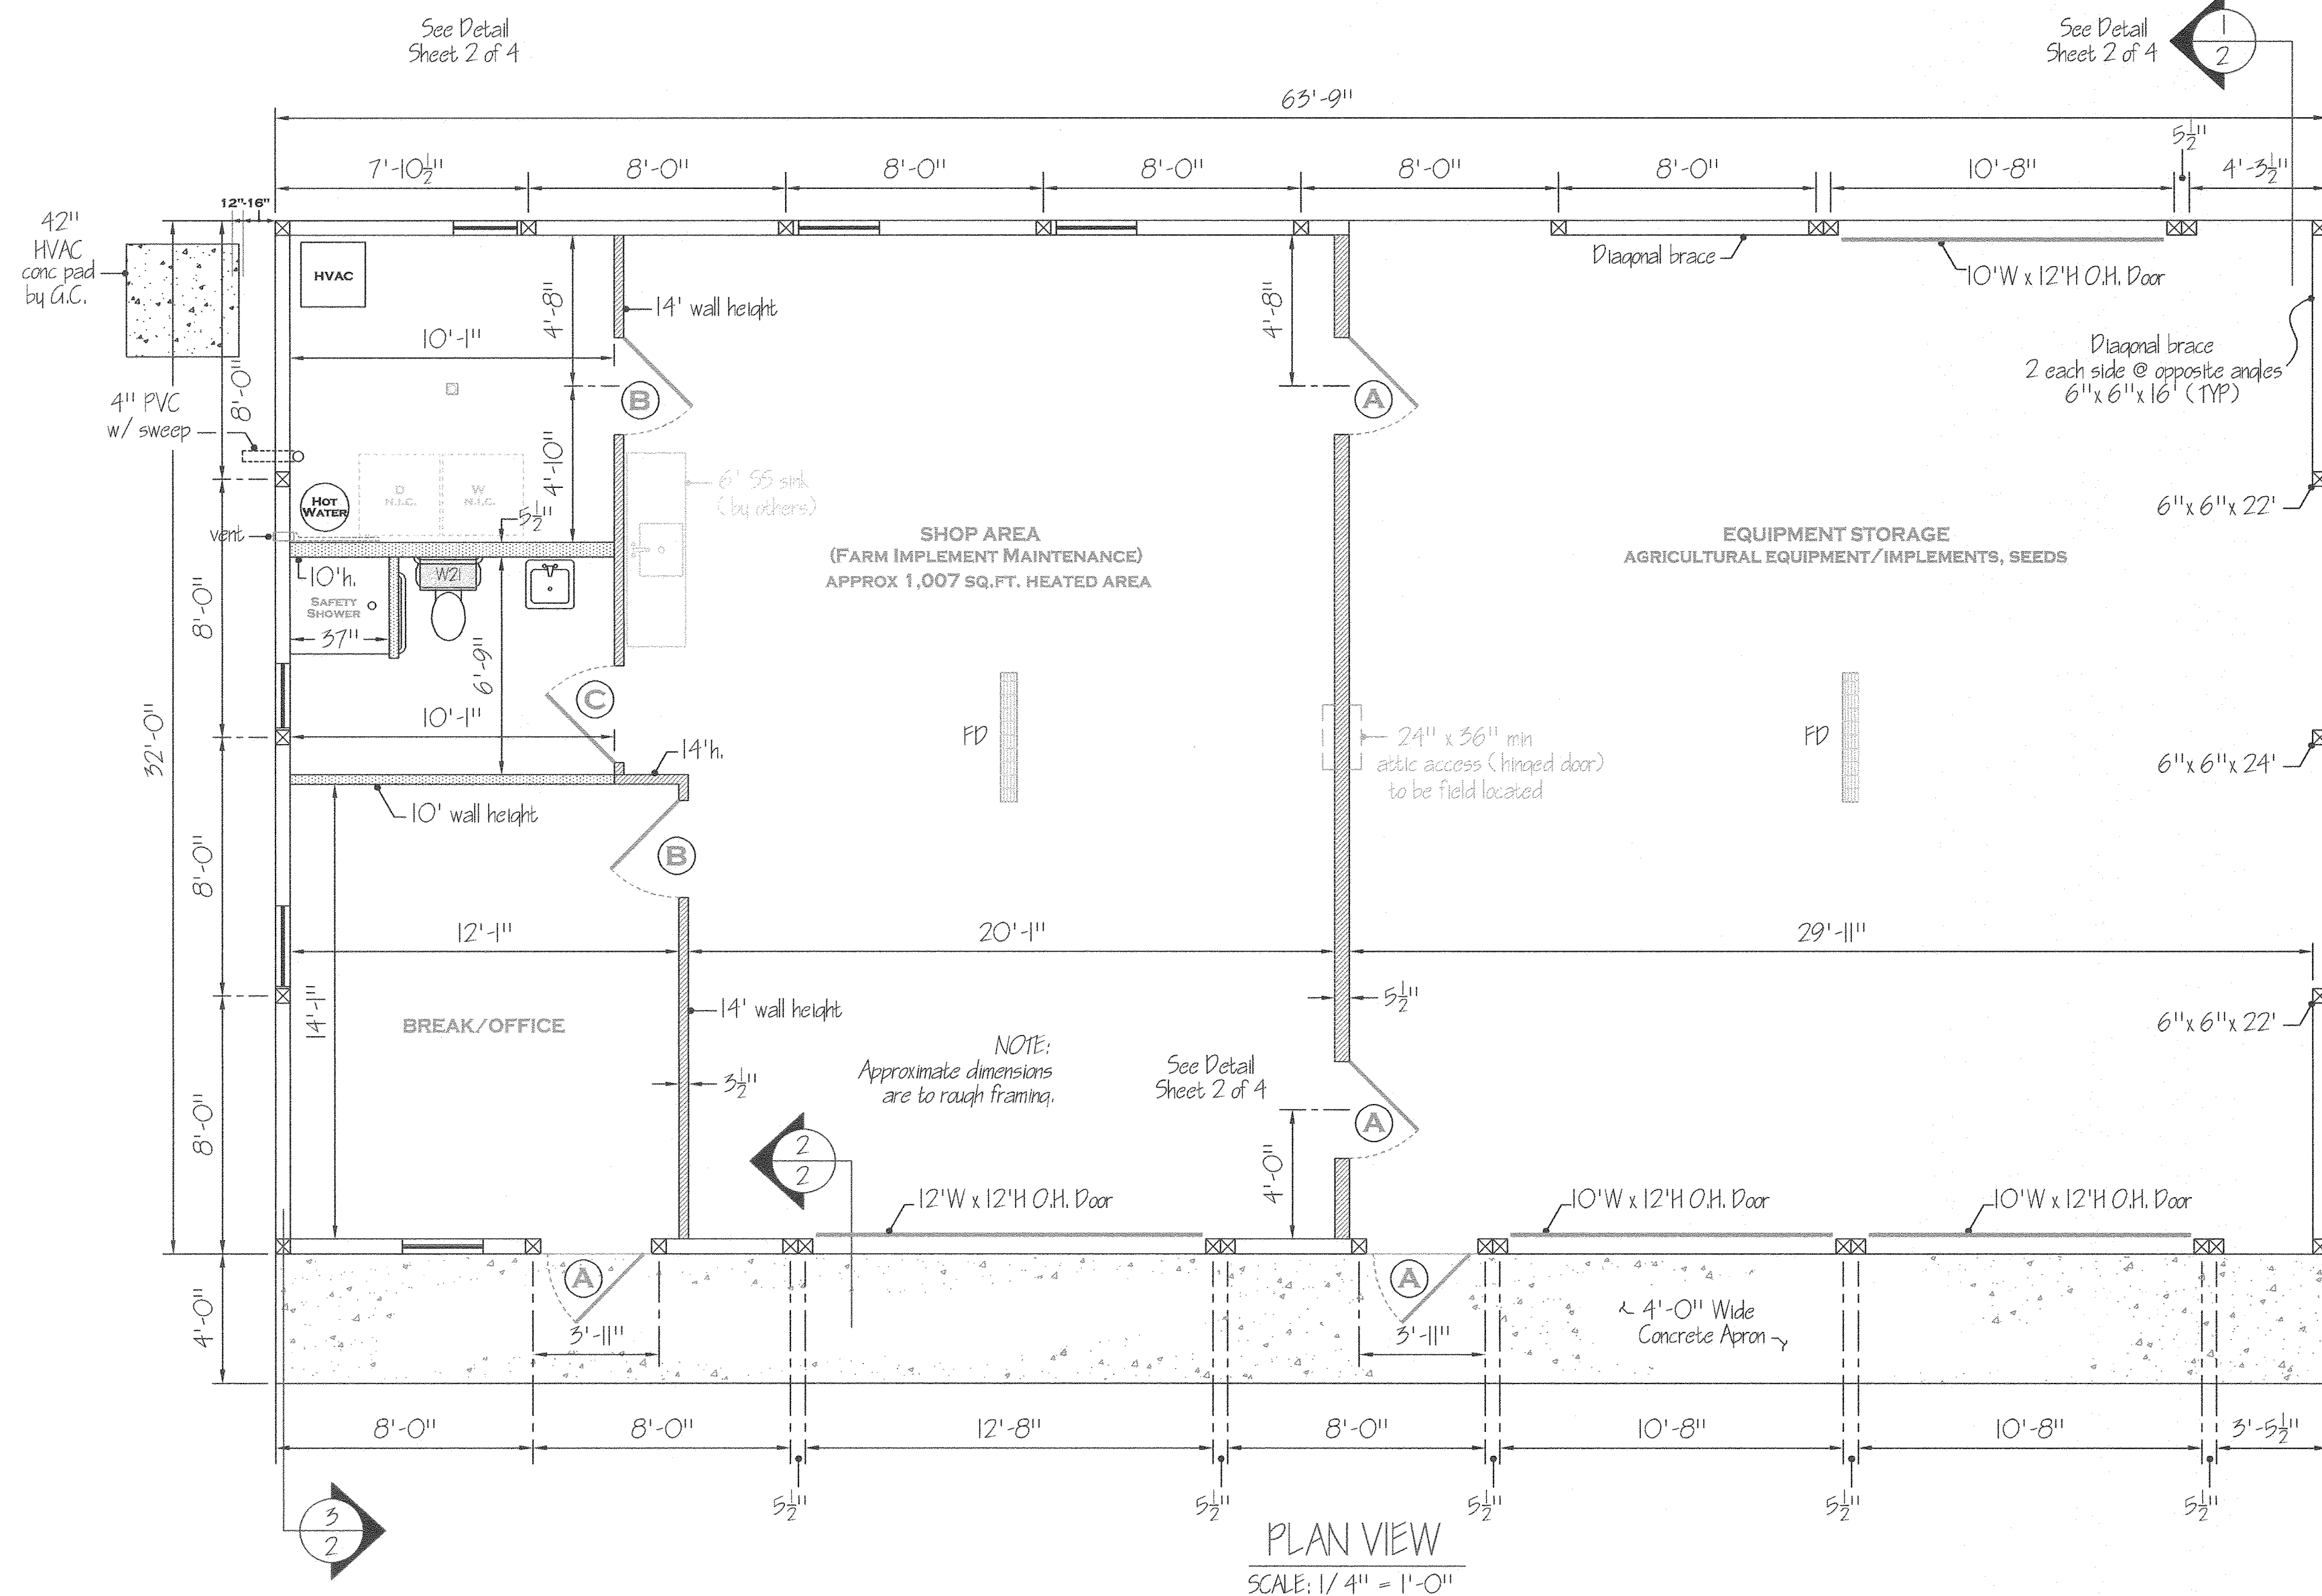

PLAN VIEW  
SCALE: 1/4" = 1'-0"

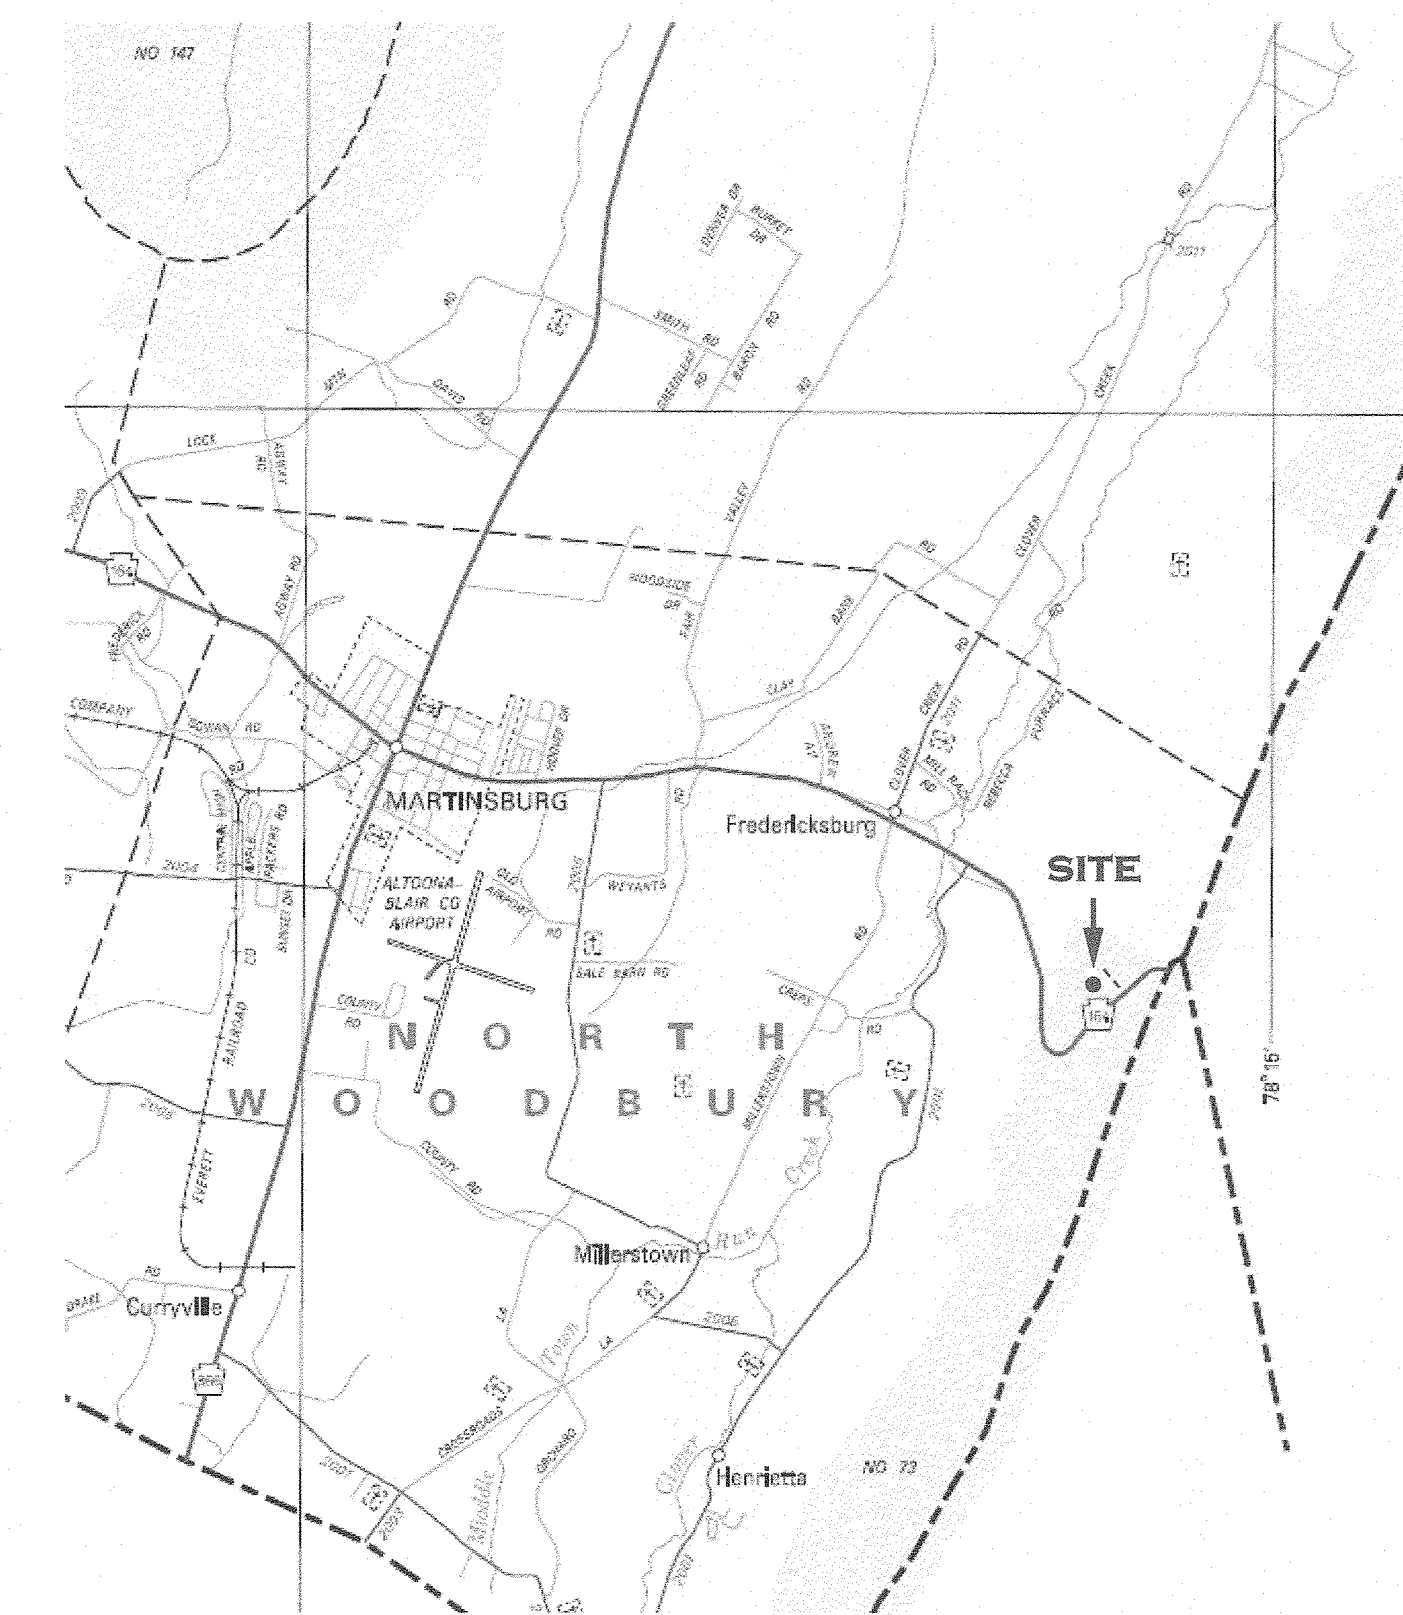

VICINITY MAP  
NOT TO SCALE

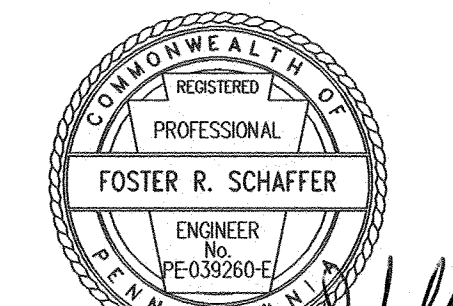

Foster R. Schaffer  
12/2/18

| PENNSYLVANIA GAME COMMISSION                                   |                  |              |
|--|------------------|--------------|
| STATE GAME LANDS 073   | N. WOODBURY TWP. | BLAIR CO.    |
| PLAN VIEW, ELEVATIONS, AND SITE PLAN FOR 32 X 64 POLE BUILDING |                  |              |
| REVISIONS  | PROJECT NO.      | PGC-073-18-1 |
| ▲  | DRAWING NO.      | 073-1        |
| ▲  | DRAWN BY:        | JBM          |
| ▲  | DATE:            | 12-21-18     |
| ▲  | SHEET NO.        | 1 OF 5       |