




BACK ELEVATION
SCALE: 1/8" = 1'-0"

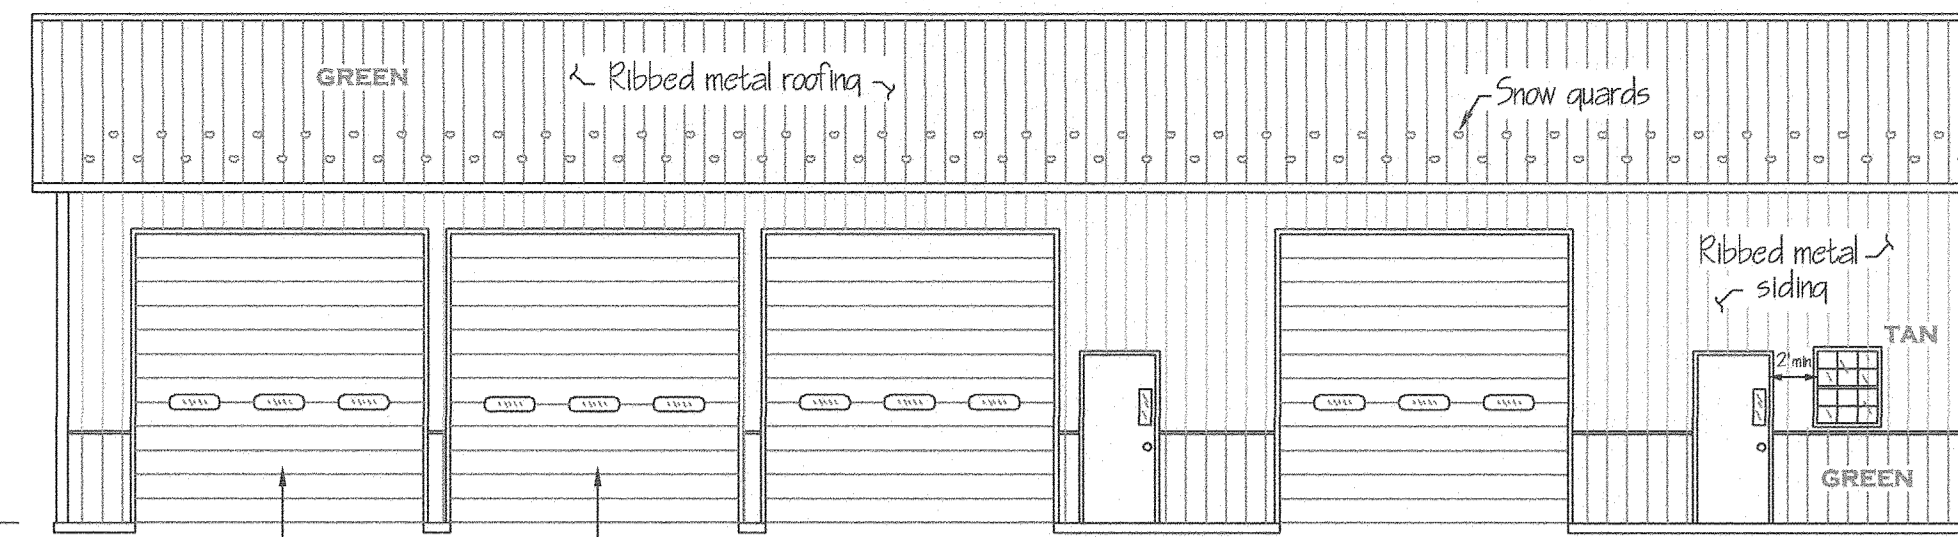


FRONT ELEVATION
SCALE: 1/8" = 1'-0"

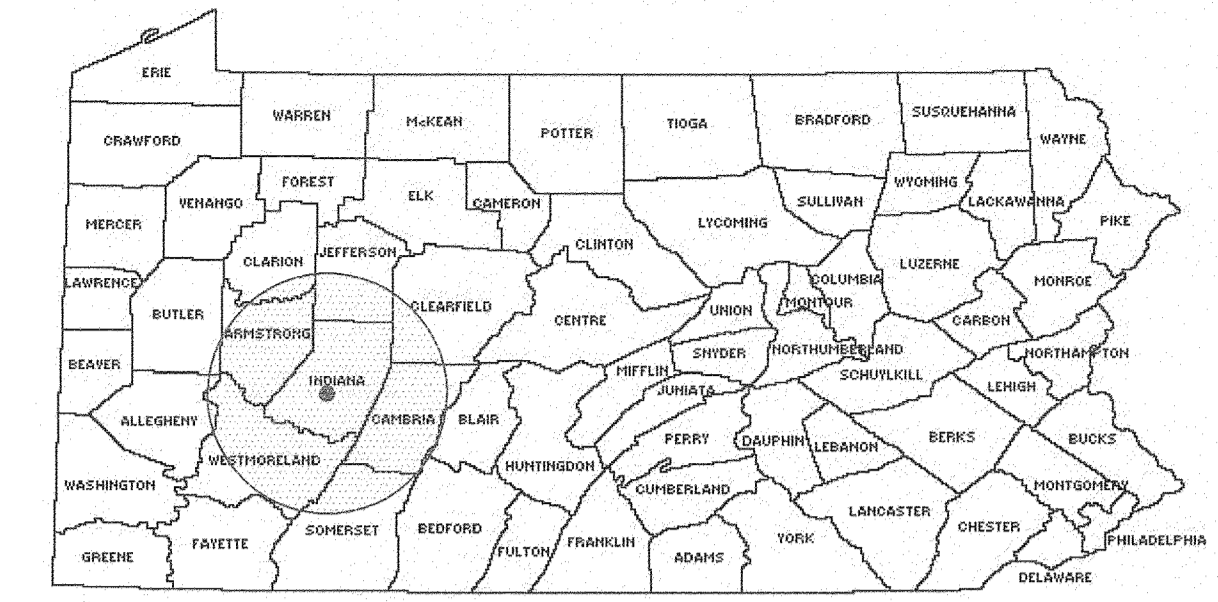


LOCATION MAP
NOT TO SCALE

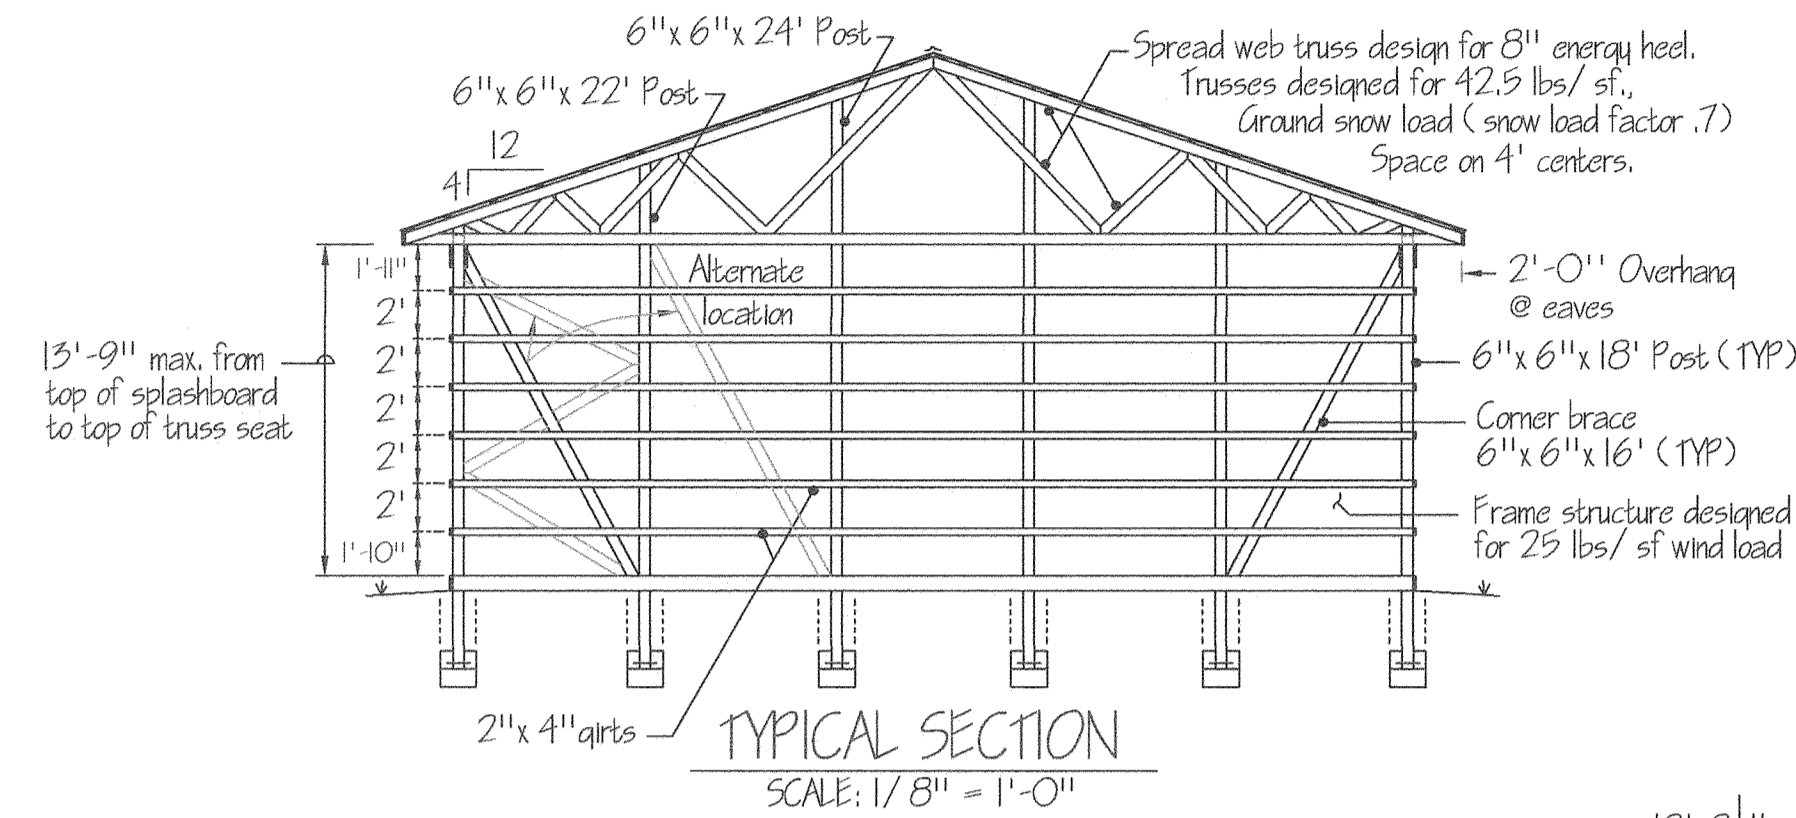


TYPICAL SECTION
SCALE: 1/8" = 1'-0"

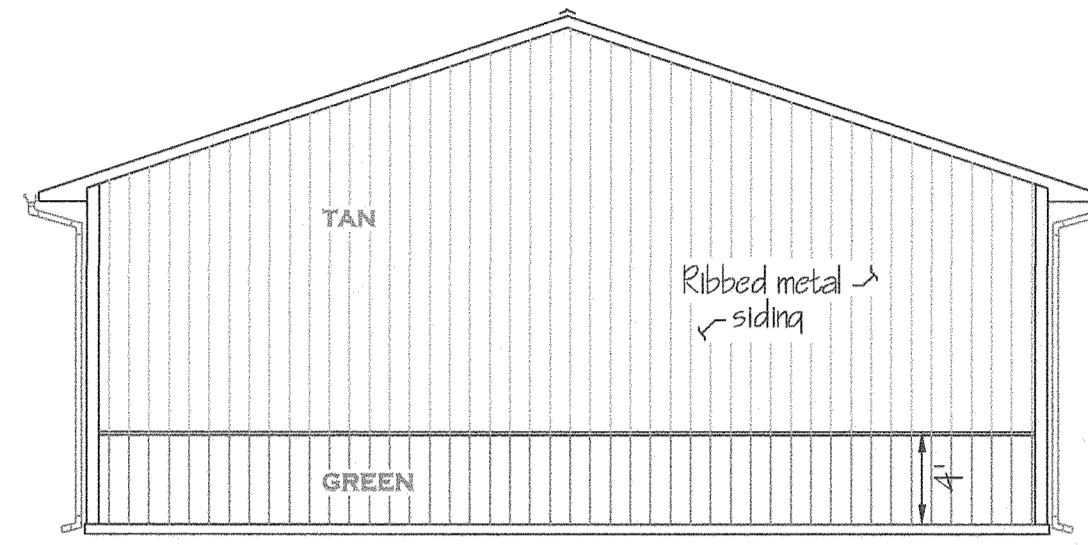


LEFT ELEVATION
SCALE: 1/8" = 1'-0"

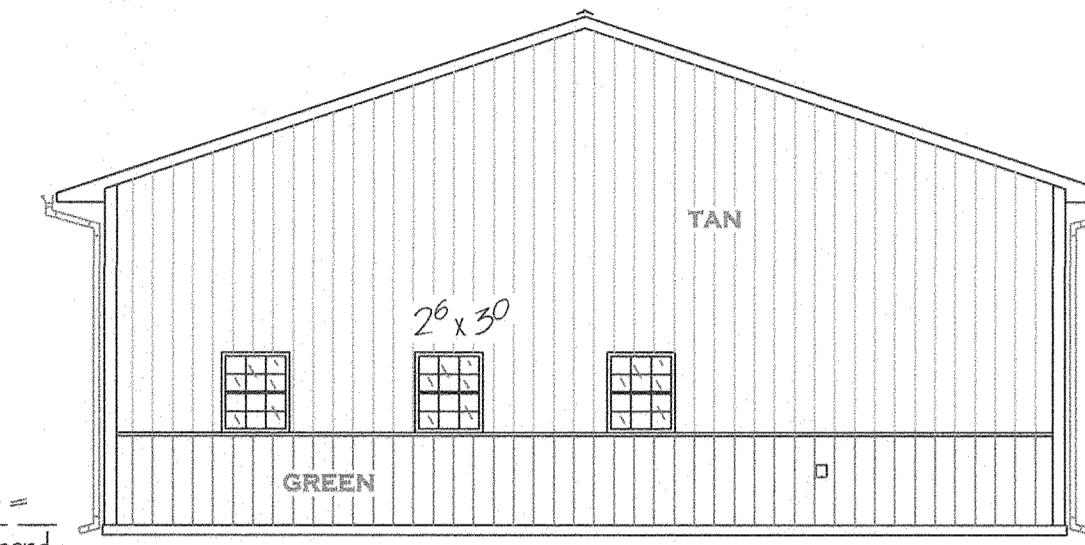

RIGHT ELEVATION
SCALE: 1/8" = 1'-0"

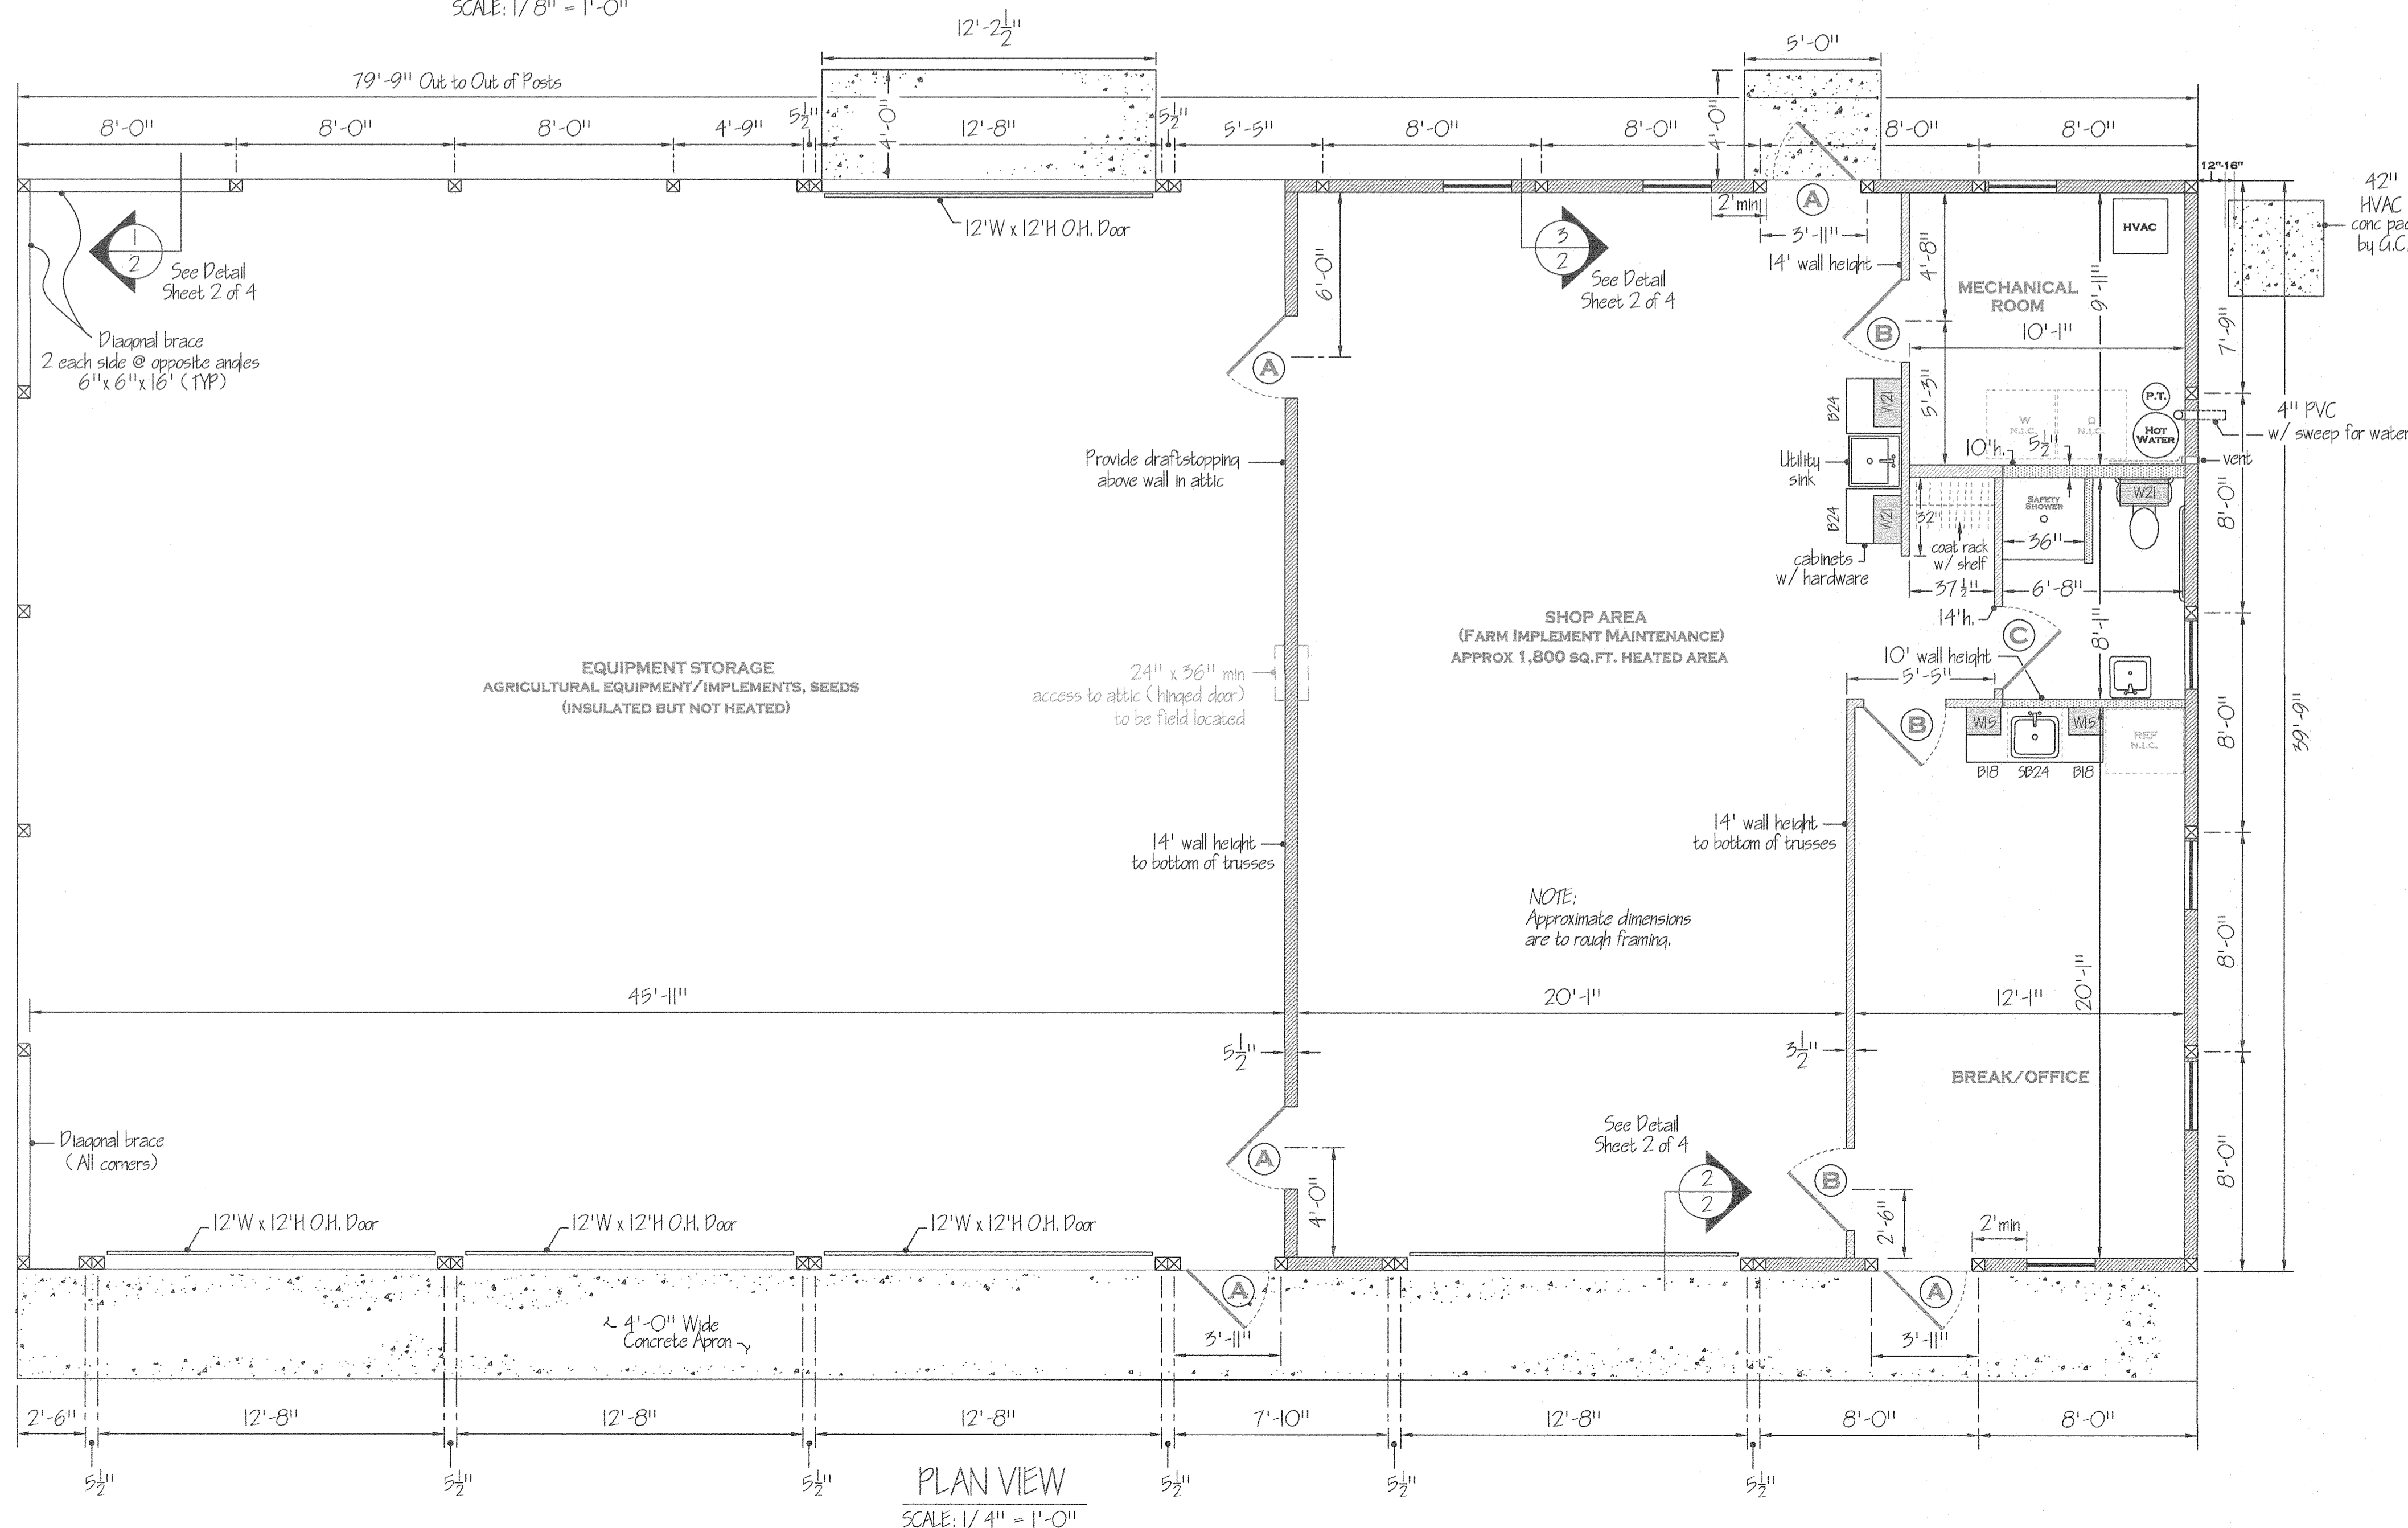

PLAN VIEW
SCALE: 1/4" = 1'-0"

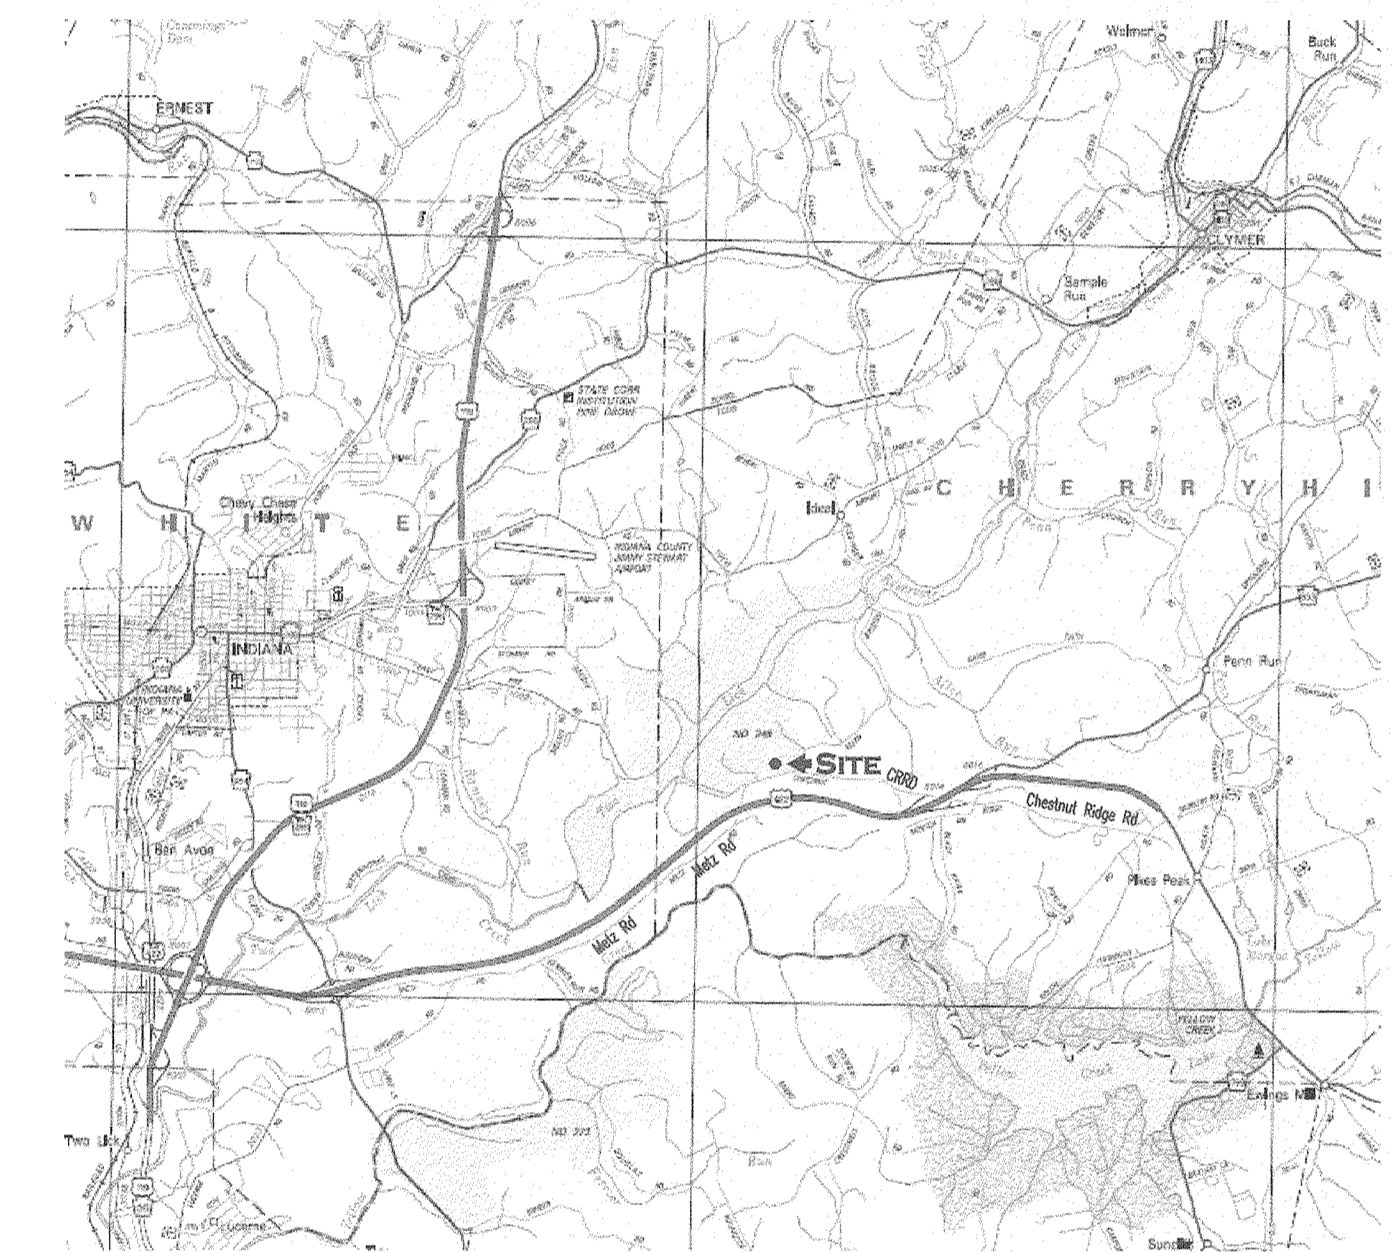


VICINITY MAP
NOT TO SCALE

Construction of new storage building on State game Lands 322 Oneida TWP., Huntingdon County, PA. Must comply to LCC Code.

Code	Chapter	Heading
3	Use and Occupancy Classification	304.1 B Buildings occupied portion for Office
3	311.1	5-1 Buildings occupied for storage that are not 5-2
6	Type of Construction	Table 601 Type VB
10	Means of Egress	Table 1004.1 Max floor area per Occupant
		Group Occ. Factor Sq.Ft. Occupancy
		Storage 300 gross 3,200
11	Accessibility	Not required (Exemption from L-81 AAB)

NOTE:
SEE SHEET 5 FOR SITE PLAN

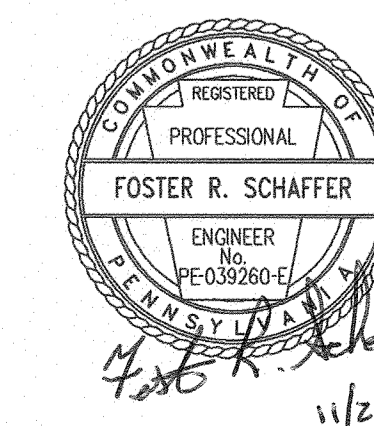

PENNSYLVANIA GAME COMMISSION		
STATE GAME LANDS #248	CHERRYHILL TWP.	INDIANA CO.
LOCATION MAP, PLAN VIEW AND ELEVATIONS		
REVISIONS	PROJECT NO.	PGC-248-19-2
	DRAWING NO.	248-FLOOR PLAN-1
	DRAWN BY:	JBM
	DATE:	11-25-19
	SHEET NO.	1 OF 5