


Attachment B - Exhibit 3, Sheet 1 of 2

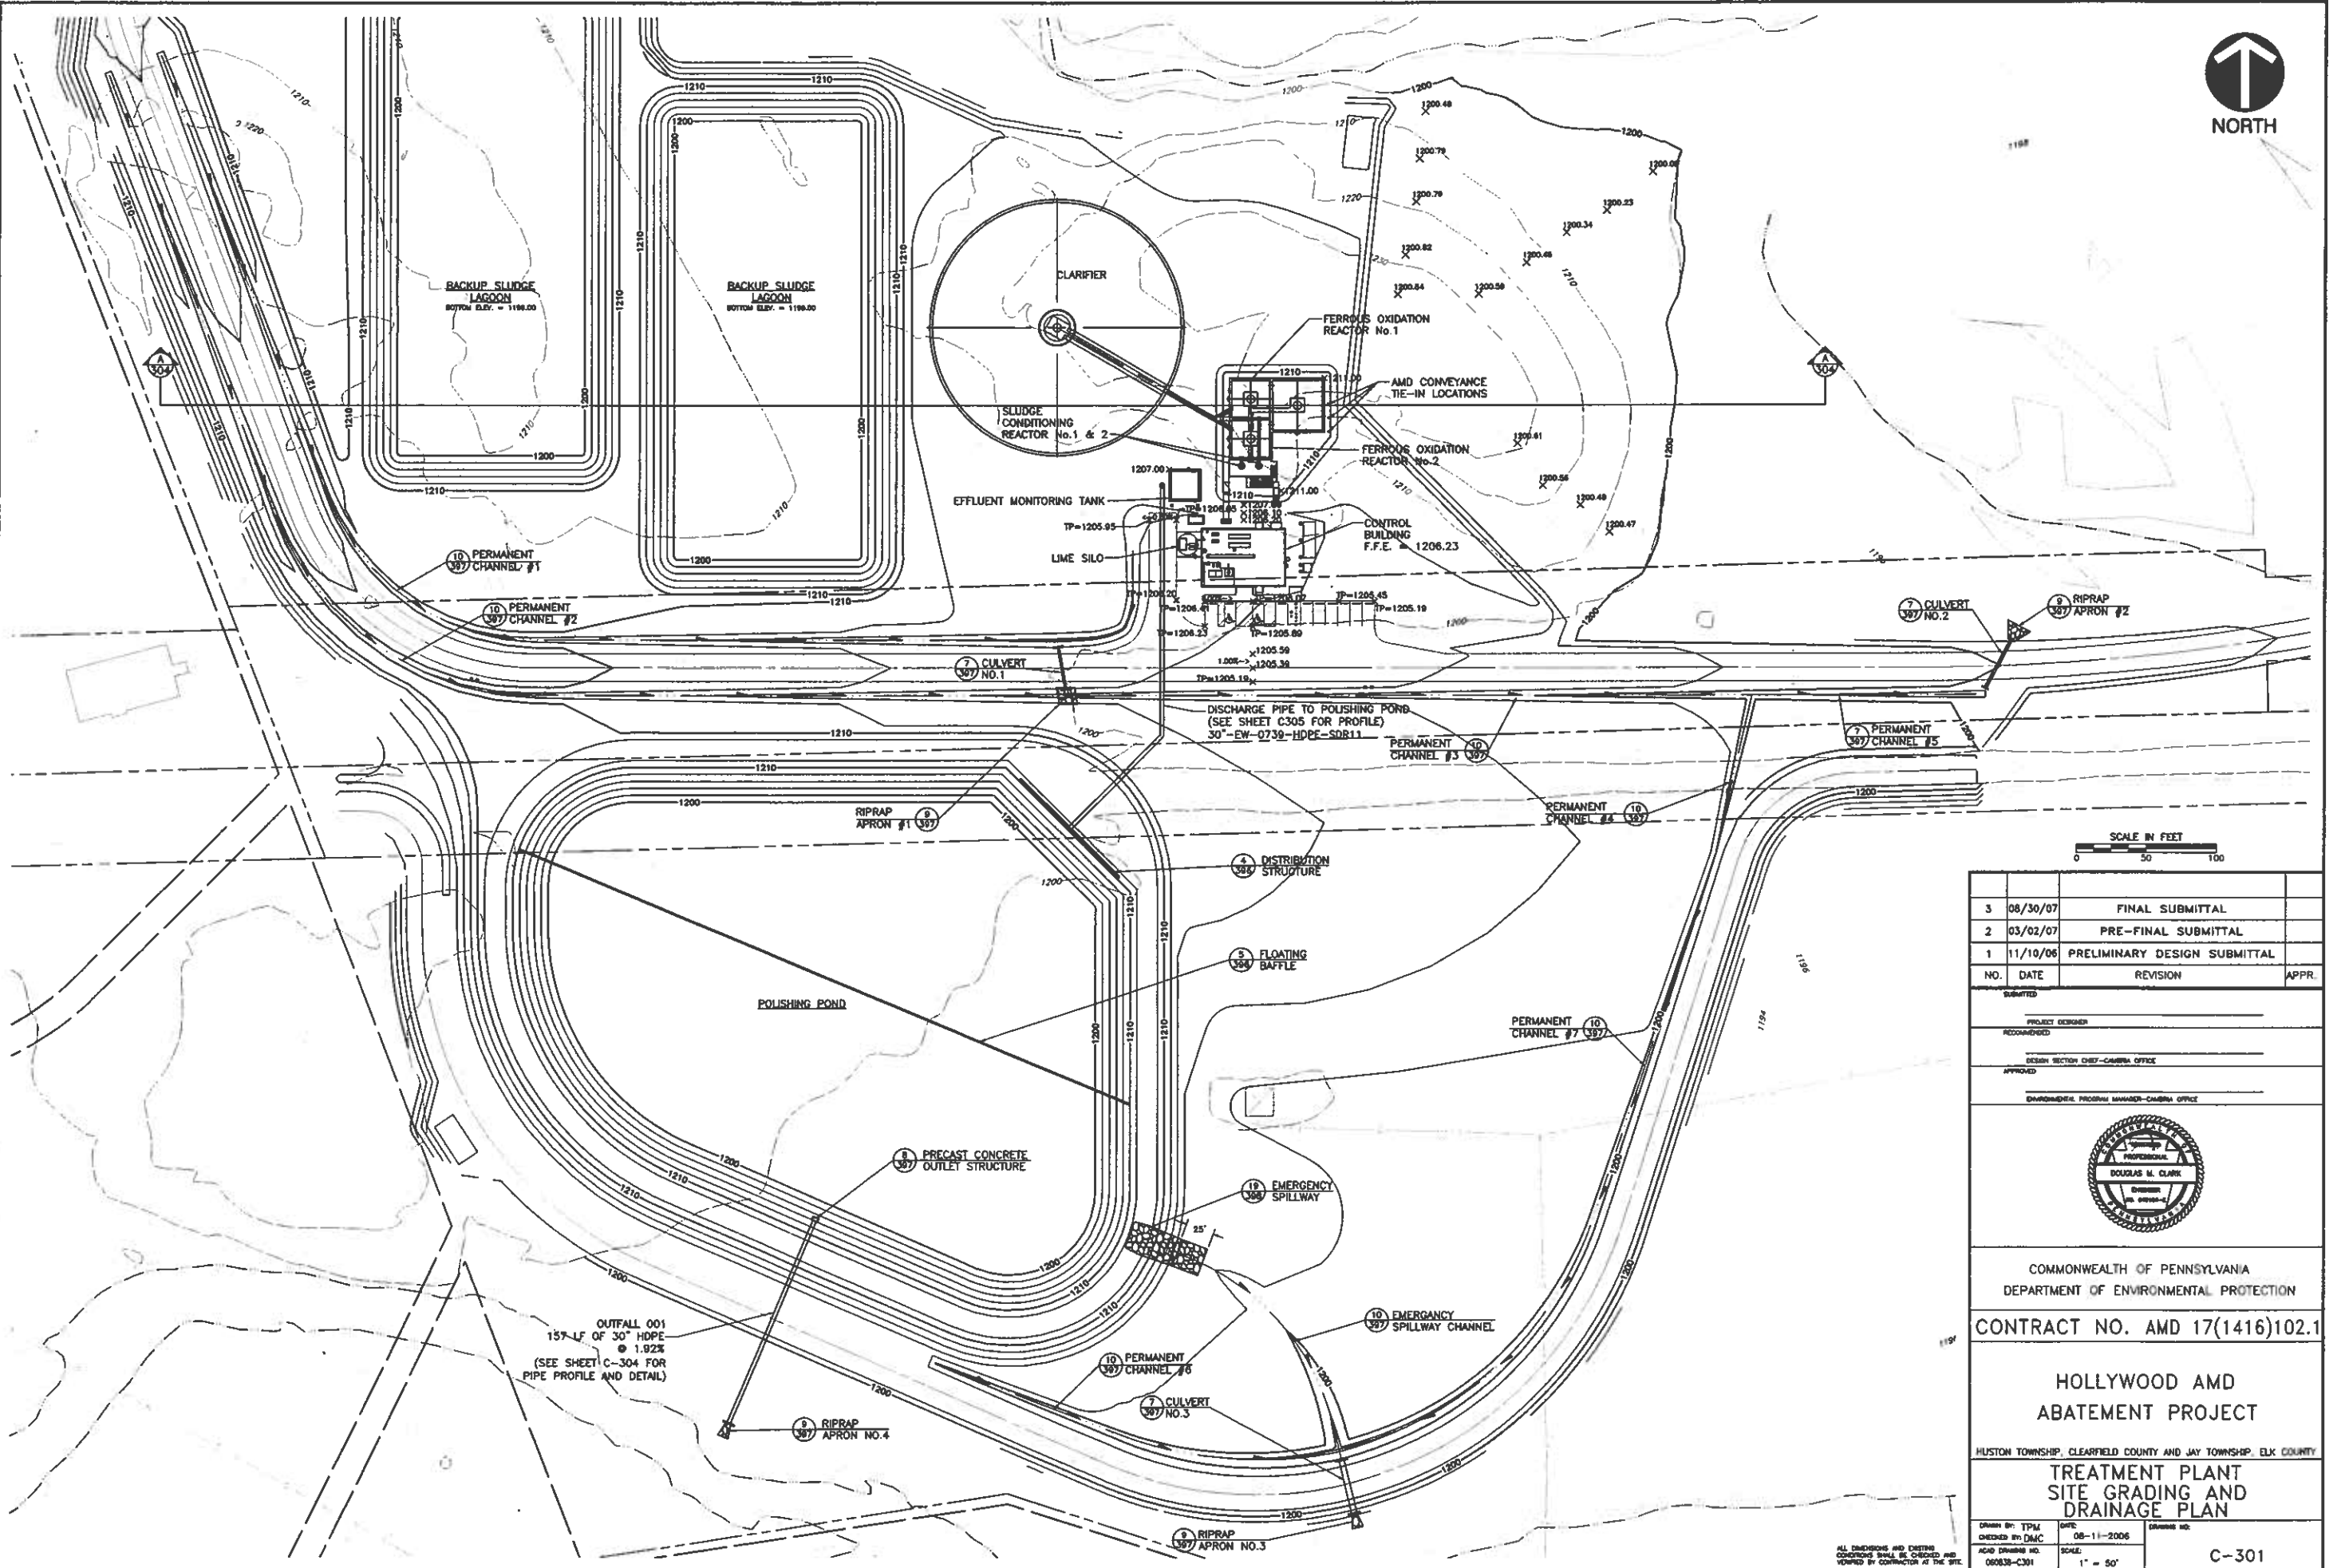

SCALE IN FEET
0 50 100

| NO. | DATE | REVISION | APPR. |
|-----|----------|------------------------------|-------|
| 3 | 08/30/07 | FINAL SUBMITTAL | |
| 2 | 03/02/07 | PRE-FINAL SUBMITTAL | |
| 1 | 11/10/06 | PRELIMINARY DESIGN SUBMITTAL | |

| | |
|--|--|
| PROJECT DESIGNER | |
| RECORDED | |
| DESIGN SECTION CHIEF - CAMBRIDGE OFFICE | |
| APPROVED | |
| ENVIRONMENTAL PROGRAM MANAGER - CAMBRIDGE OFFICE | |

COMMONWEALTH OF PENNSYLVANIA
DEPARTMENT OF ENVIRONMENTAL PROTECTION

CONTRACT NO. AMD 17(1416)102.1

HOLLYWOOD AMD
ABATEMENT PROJECT

HUSTON TOWNSHIP, CLEARFIELD COUNTY AND JAY TOWNSHIP, ELK COUNTY

TREATMENT PLANT
SITE GRADING AND
DRAINAGE PLAN

| | | |
|-----------------|------------------|-----------------|
| Drawn by: TPLM | DATE: 08-11-2006 | Checked by: DMG |
| Scale: 1" = 50' | Sheet: C-301 | |

I:\SW-ATV\CAD\PROJECTS\2006\AMD-68\DWG\0608-C301.DWG (CAMBRIDGE) - JAN 22, 2008 - 15:36:13