


ARCHERY RANGE PLAN

Scale: 1 in. = 10 ft.


ARCHERY RANGE SCOPE OF WORK

- Remove sand pit target; salvage concrete blocks
- Remove bow holder posts; salvage bow holders
- Install new broadhead targets at 20-yards
- Construct new shooting station shelters (five)
- Install bow holders in new shooting station shelters
- Install concrete floor in pavilion

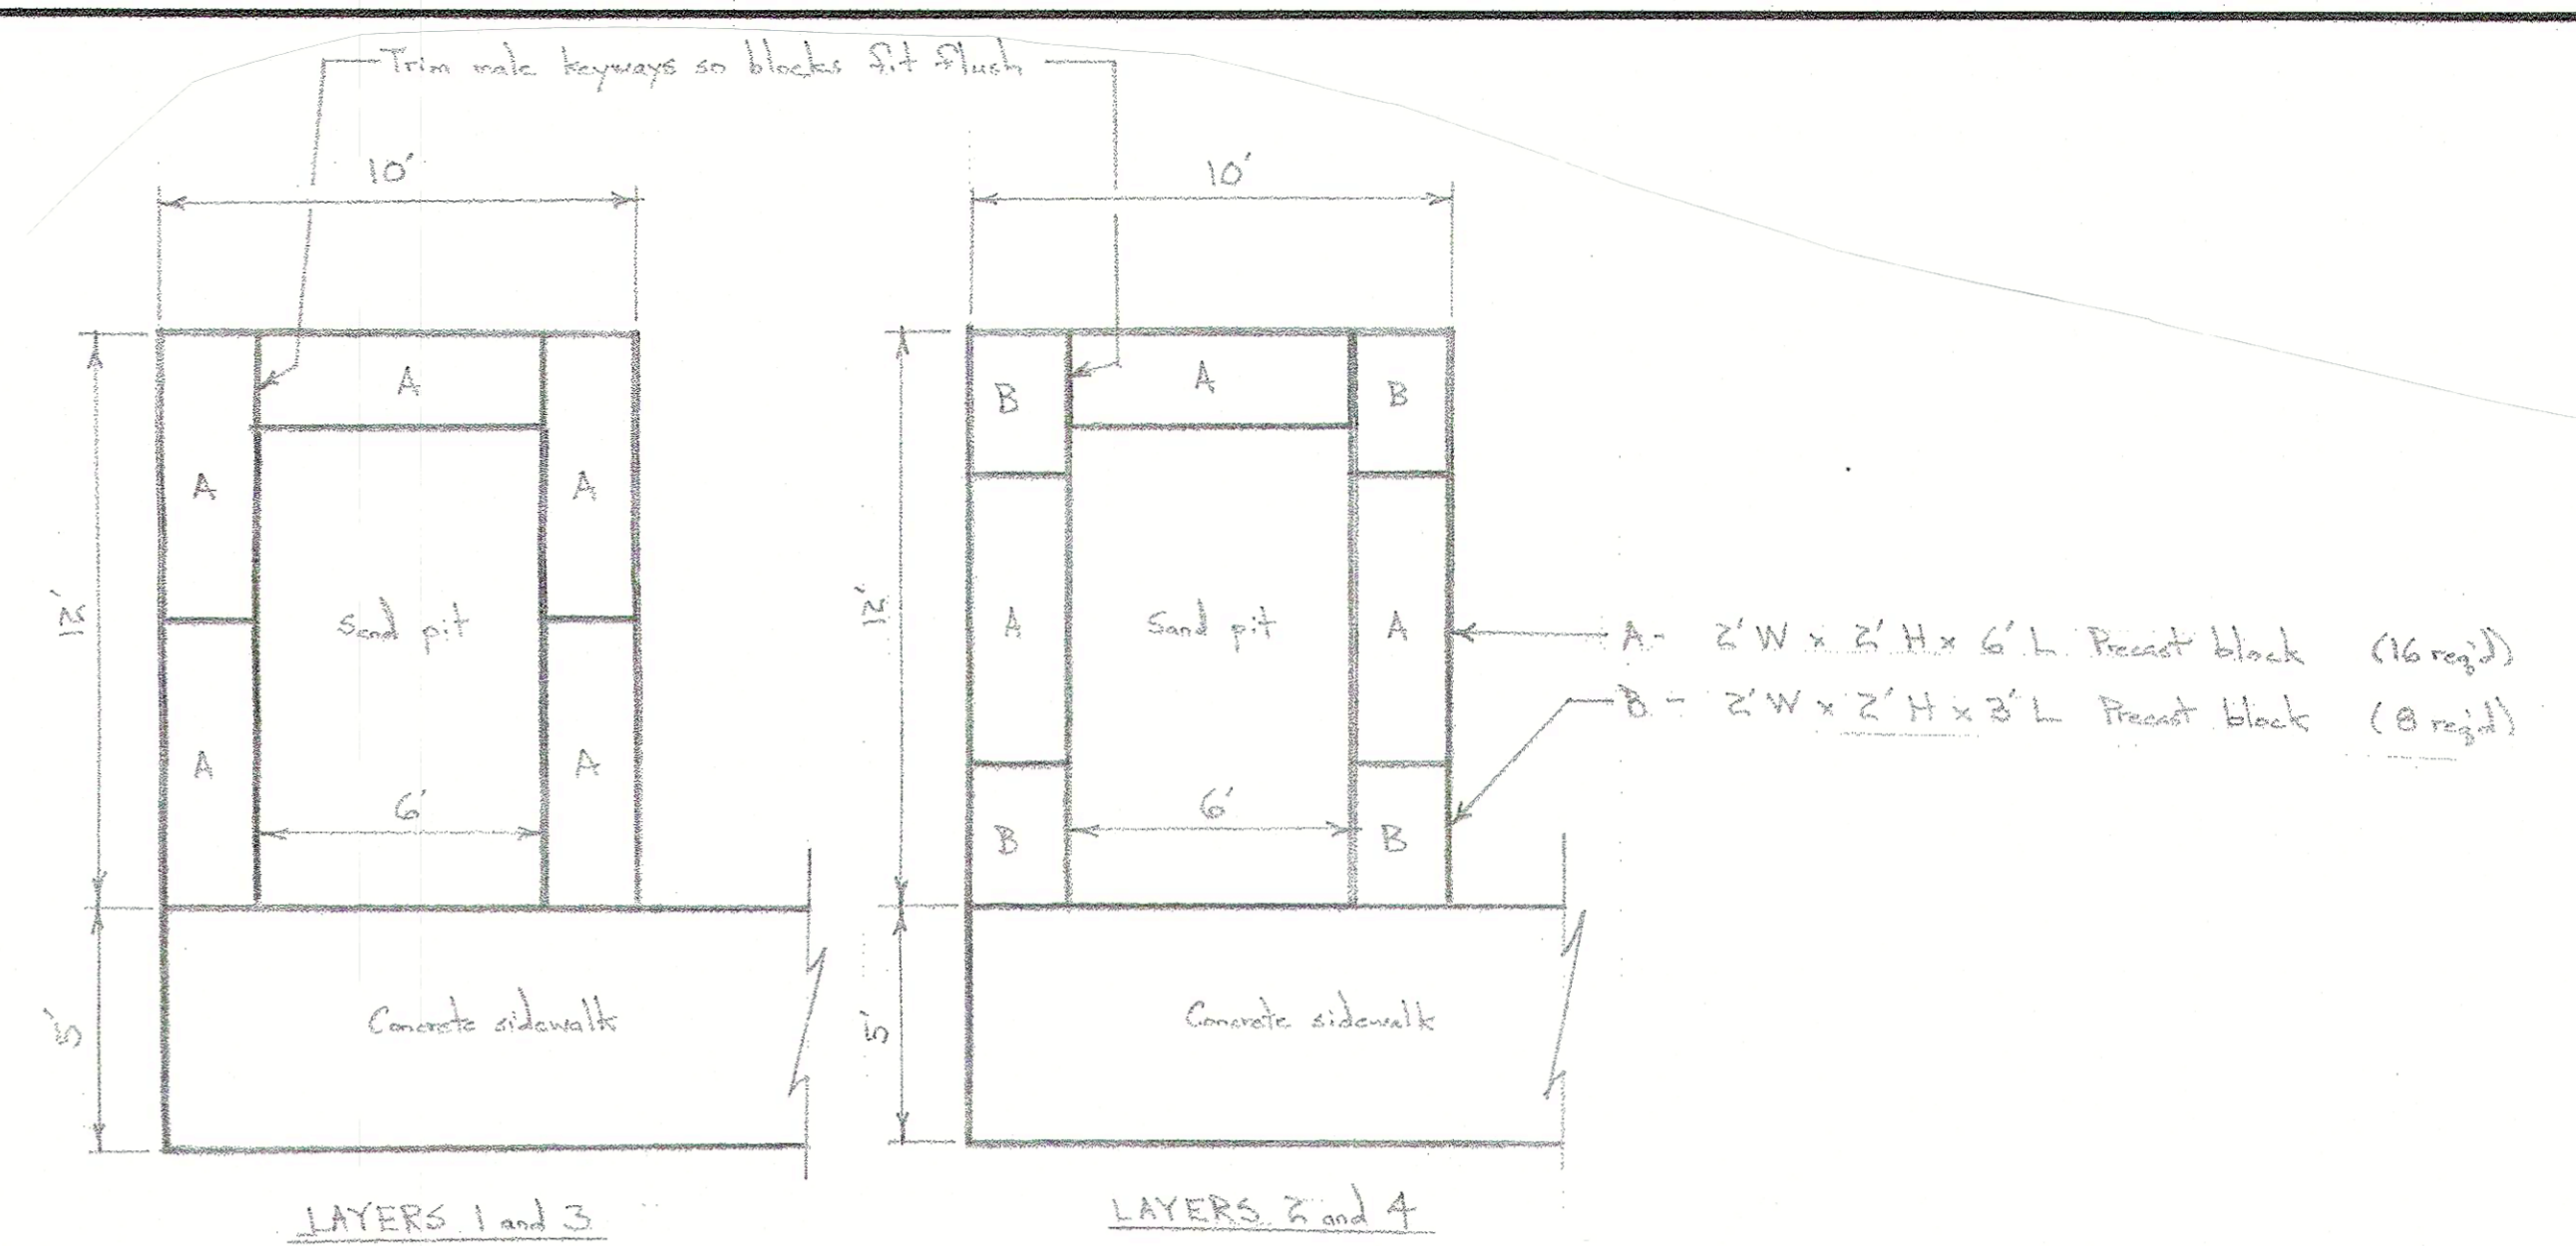

SAND PIT LAYER PLANS


Scale: 1/4 in. = 1 ft.

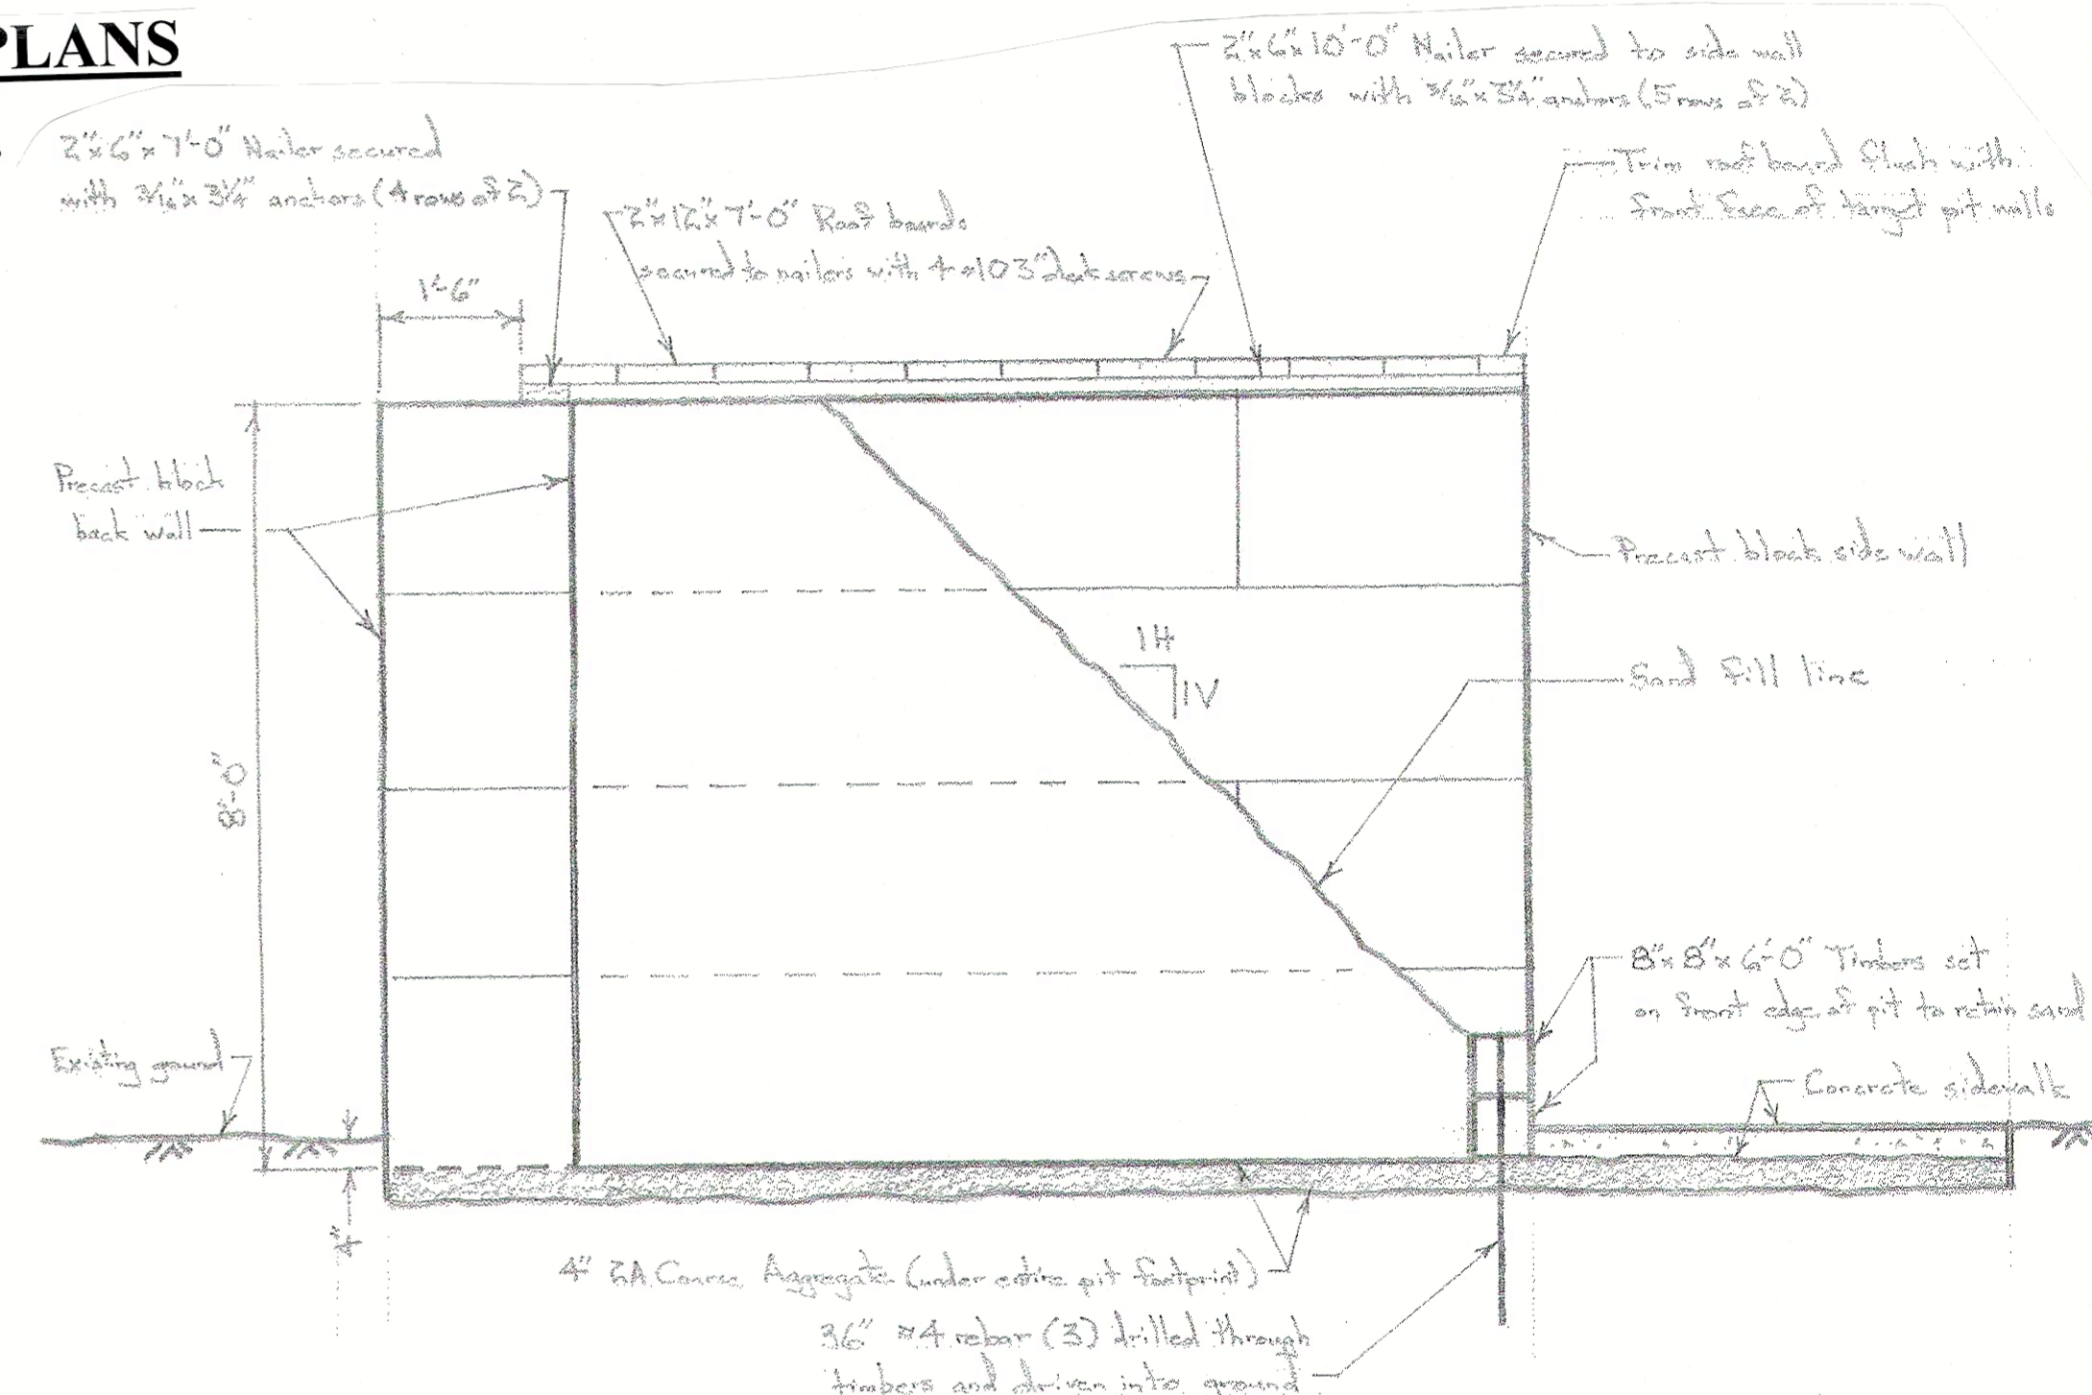

SECTION - SAND PIT TARGET

No Scale

EXISTING SAND PIT TARGET DETAILS

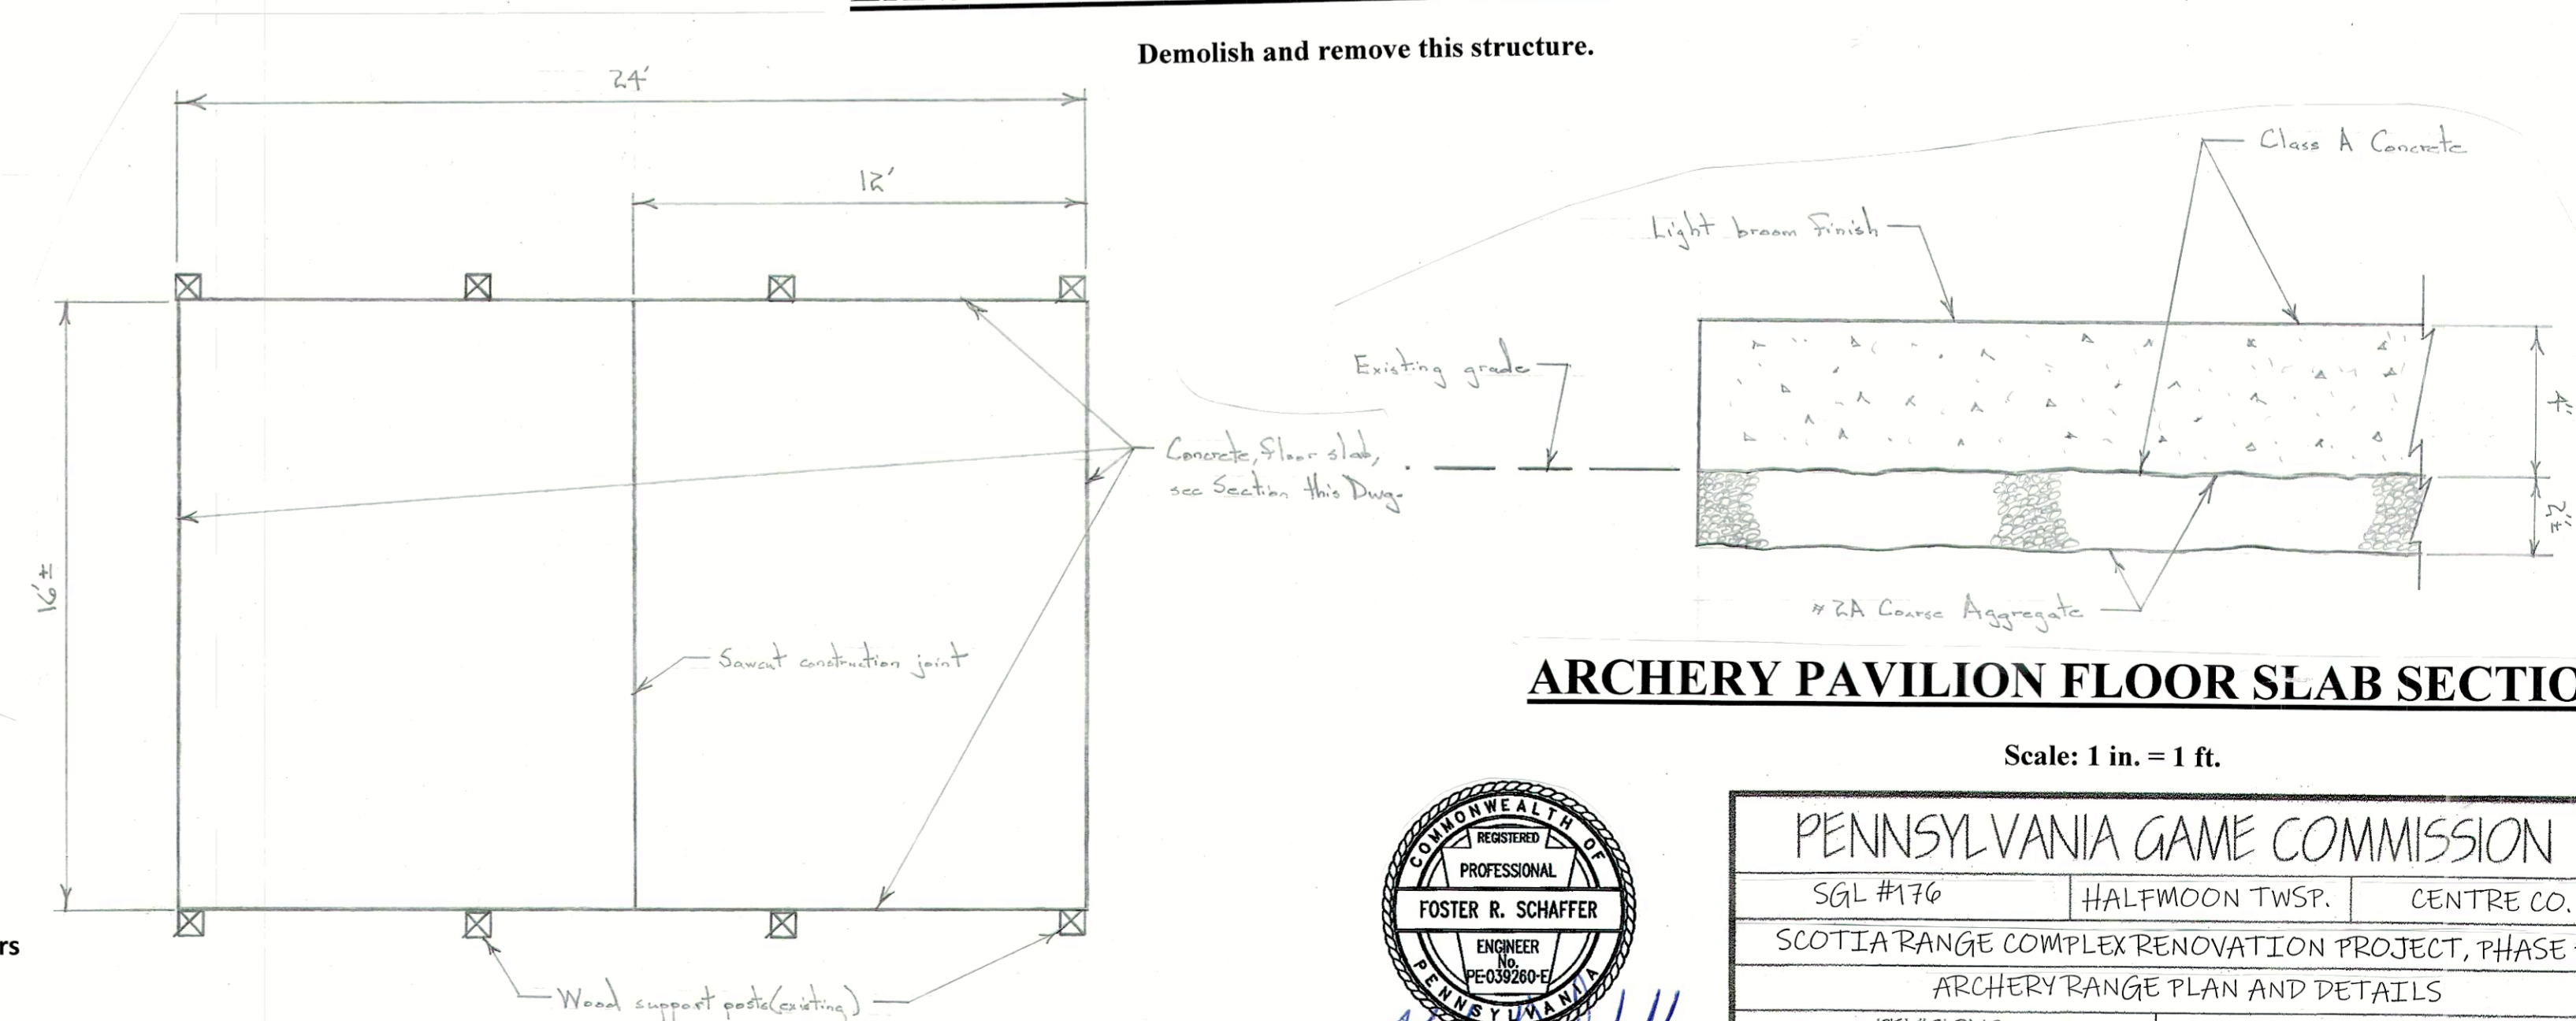


ARCHERY PAVILION FLOOR SLAB SECTION

Scale: 1 in. = 1 ft.

ARCHERY PAVILION FLOOR PLAN

Scale: 1/4 in. = 1 ft.

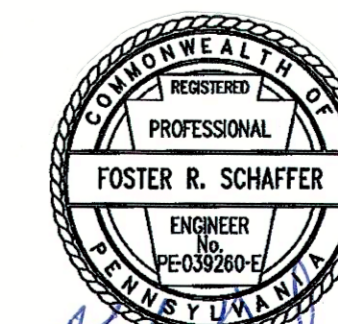

Foster R. Schaffer
2/21/23

PENNSYLVANIA GAME COMMISSION		
SGL #176	HALTMOON TWSP.	CENTRE CO.
SCOTIA RANGE COMPLEX RENOVATION PROJECT, PHASE 1		
ARCHERY RANGE PLAN AND DETAILS		
REVISIONS	PROJECT NO.	PGC-176-23-01
	DRAWN BY:	JS
	DATE:	2/21/23
	SHEET NO.	2 OF 9