


PENNSYLVANIA GAME COMMISSION  
SOL 082 EXISTING FARMHOUSE  
BUILDING DEMOLITION

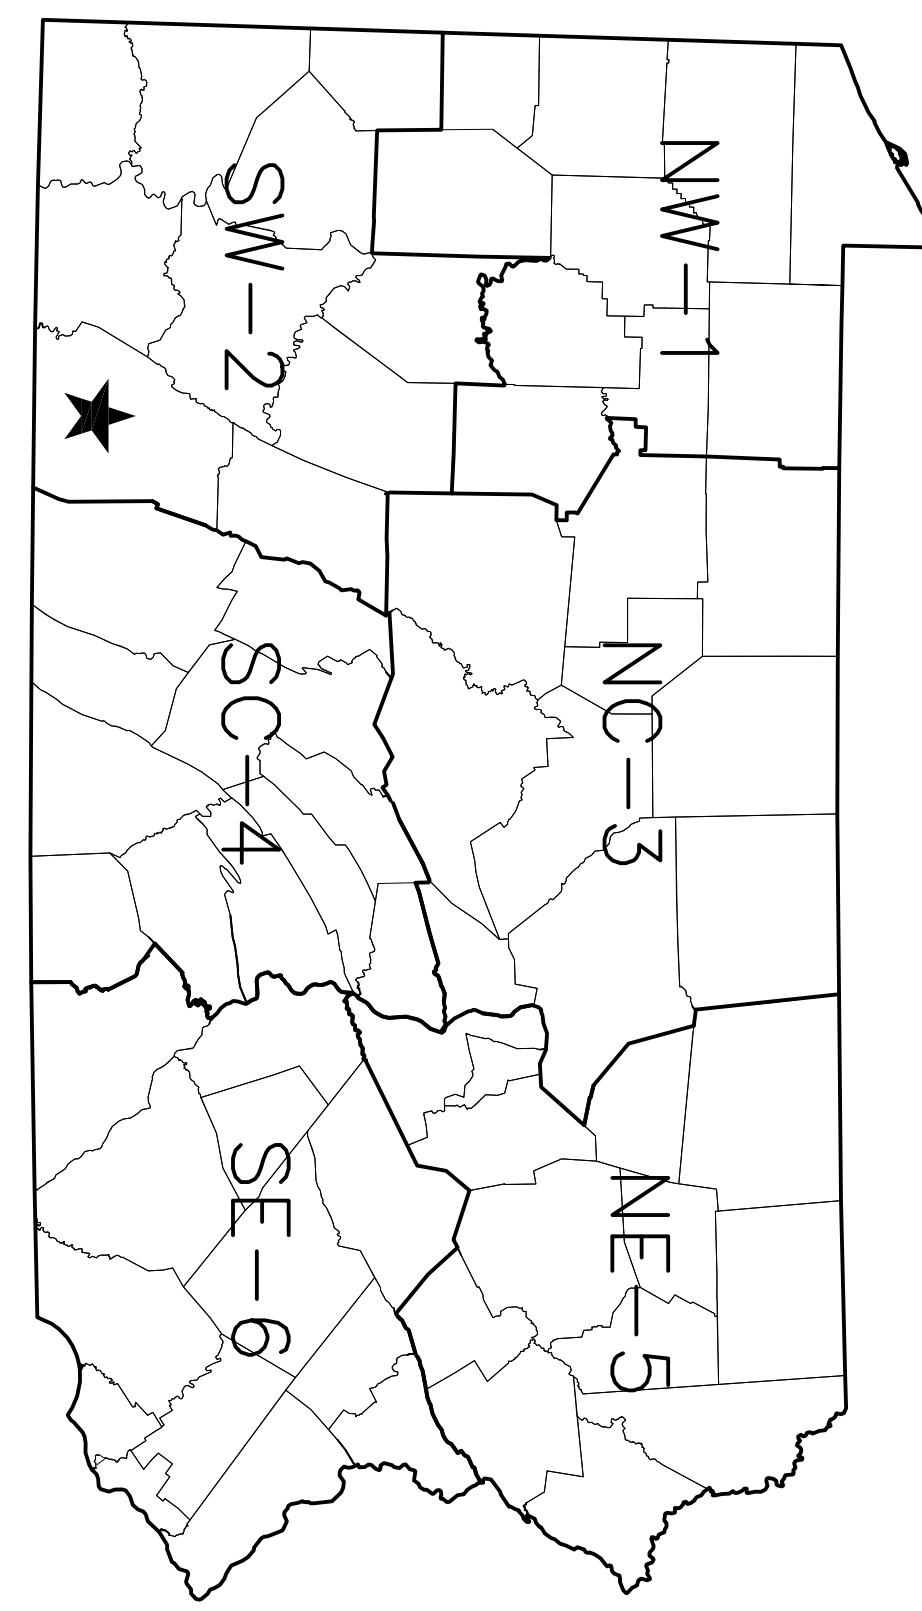

NORTHAMPTON TOWNSHIP, SOMERSET COUNTY  
AUGUST 2025

★ 700 ACKERMAN ROAD  
MEYERSDALE, PA 15552  
GEO = 39.873315, -78.914298



**SITE PLAN**  
1/32" = 1-0'

**GENERAL NOTES:**  
1. THIS PROJECT IS LOCATED ON PENNSYLVANIA GAME COMMISSION PROPERTY IN NORTHAMPTON TOWNSHIP, SOMERSET COUNTY.  
2. WORK HOURS SHALL BE DURING NORMAL PGC BUSINESS HOURS MONDAY-FRIDAY, 7:45 AM TO 4:00 PM EST. DIFFERENT WORK HOURS MUST HAVE PRIOR WRITTEN APPROVAL BY THE PGC.  
3. REQUESTS FOR DIFFERENT HOURS MUST BE SUBMITTED AT LEAST TWO (2) BUSINESS DAYS IN ADVANCE.  
4. DEMOLISH EXISTING TWO (2) STORY HOUSE AND ALL ASSOCIATED FEATURES. INTERIOR ITEMS TO BE REMOVED AS WELL. ALL TO BE REMOVED/DEMOLISHED.  
5. REMOVE AND PROPERLY DISPOSE OF ALL INTERIOR ITEMS, TRASH, AND DEBRIS AT THE SITE.  
6. BROKEN PIECES OF CONCRETE AND CONCRETE BLOCK ARE TO BE DISPOSED OF OFF-SITE.  
7. THE CONTRACTOR IS ALLOWED TO SALVAGE ANY BUILDING MATERIALS AND CONTENTS.  
8. ALL BUILDING COMPONENTS, CONTENTS, TRASH, AND LITTER MUST BE REMOVED FROM THE SITE. DEMOLITION DEBRIS AND TRASH MUST BE DISPOSED OF AT A APPROVED LANDFILL. GRADE, STABILIZE, AND SEED THE AREA AFTER DEMOLITION OPERATIONS ARE COMPLETE.

PENNSYLVANIA GAME COMMISSION		
Sol. No. 082	NORTHAMPTON TWP	SOMERSET CO.
	BUILDING DEMOLITION	SITE PLAN AND PHOTOGRAPHS
REVISIONS	PROJECT NO.	PGC-082-25-1
	DRAWN BY:	ALL
	DATE:	06/17/2025
	SHEET NO.	1 OF 1