


SITE PLAN

Scale: 1 in. = 40 ft.

PROJECT NOTES

1. The building is open to the public. The public uses the front door during business hours which are 7:30AM to 4:00PM, Monday through Friday. Removal of the floor tiles in the lobby hallway must be completed during hours where the building is not open to the public.
2. The Contractor must coordinate the work schedule for the project with Game Commission personnel at the PGC Southwest Regional Office (SWRO). The PGC contact for this project is Jason Farabaugh at the SWRO. The phone number at the SWRO is 724-238-9523. Mr. Farabaugh's extension is 20209.
3. Access to the building will be from the parking lot on the north side of the building.
4. PGC operations at the SWRO building will continue during the construction period. Do not park vehicles or equipment that would interfere with main front entrance to the building. The Contractor shall coordinate storage of vehicles, materials and equipment with PGC personnel.
5. The Contractor is responsible for repair of facilities damaged by his operations.

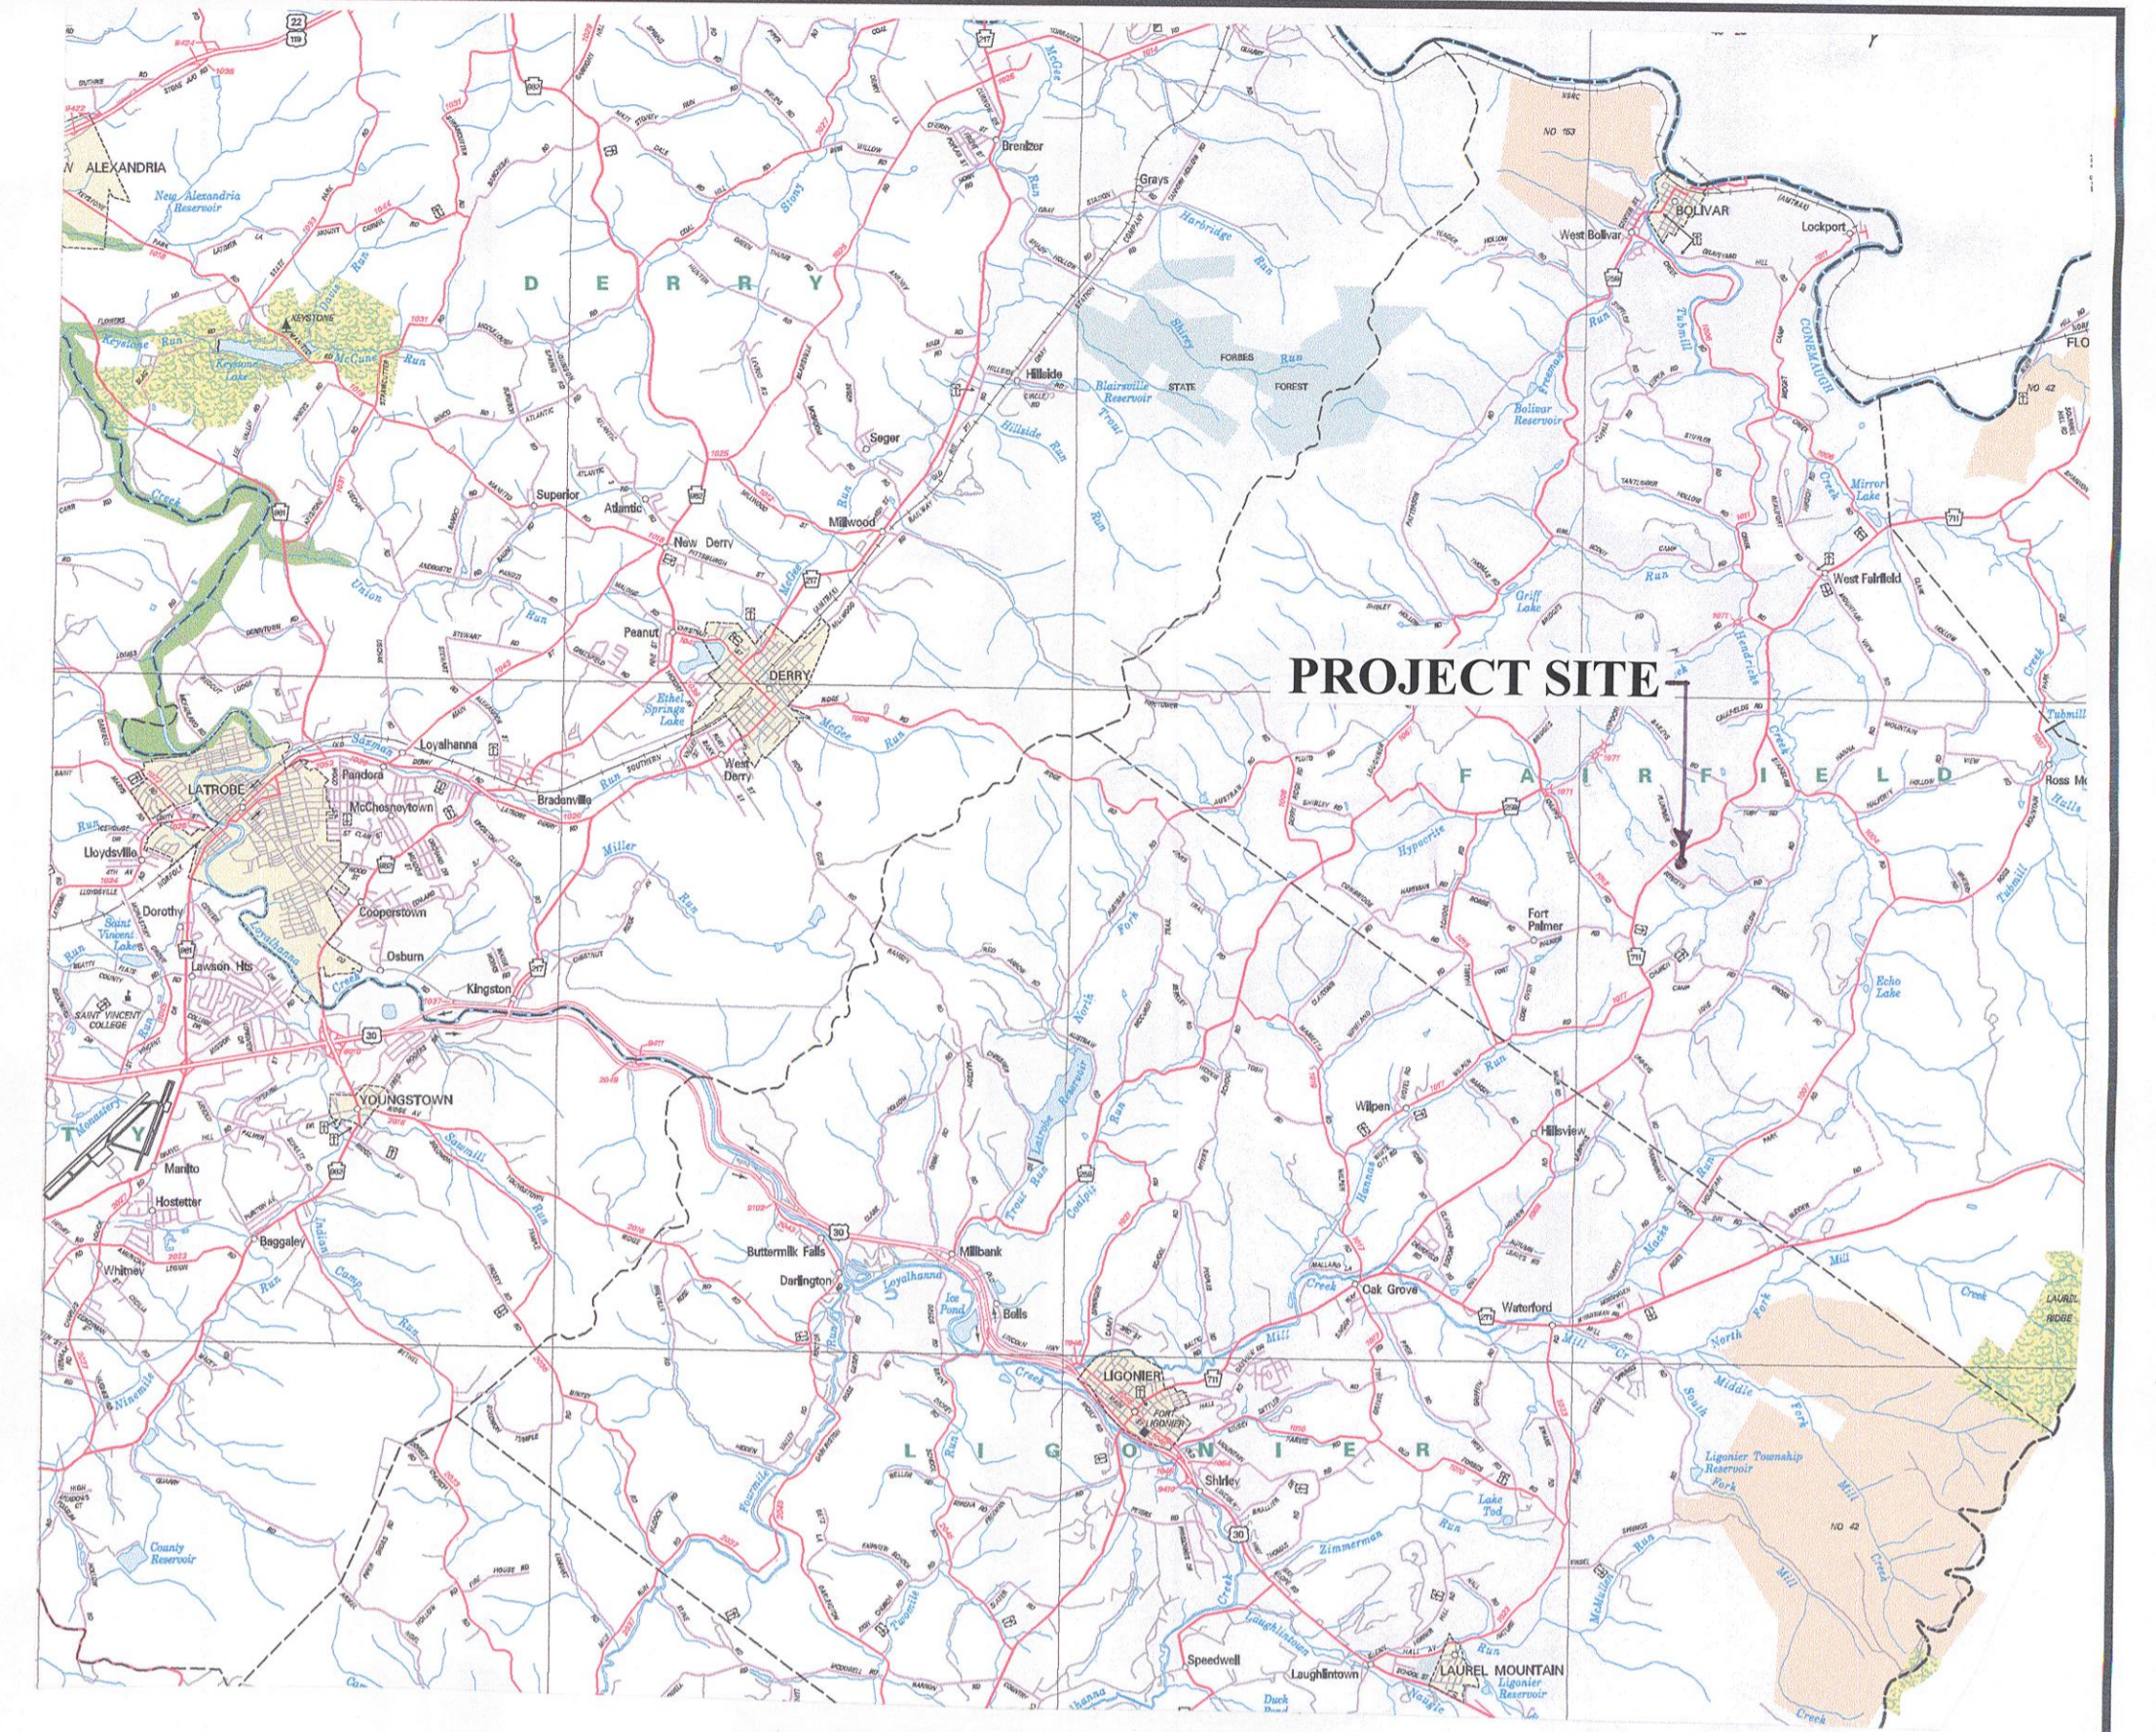


LOCATION MAP

SCOPE OF WORK

1. Remove the floor tiles and mastic at the PA Game Commission's (PGC) Southwest Regional Office (SWRO).
2. Dispose of the floor tiles and mastic according to DEP and EPA regulations.
3. Provide air monitoring during the tile removal process.
4. Provide documentation certifying the legal removal and disposal of the floor tiles.

FLOOR AREA TABLE


Room	Dimensions	Size
Hallway	8' x 158'	1,264 SF
Lobby Hallway	10' x 54'	540 SF
Gym	33' x 53'	1,749 SF
Kitchen	16' x 18'	288 SF
Server Room	7.5' x 11'	83 SF
Kitchen Hallway	5' x 12'	60 SF
Bathroom	5' x 5'	25 SF
Gym Closet	10' x 12.5'	125 SF
Janitor's Closet	6' x 12'	72 SF

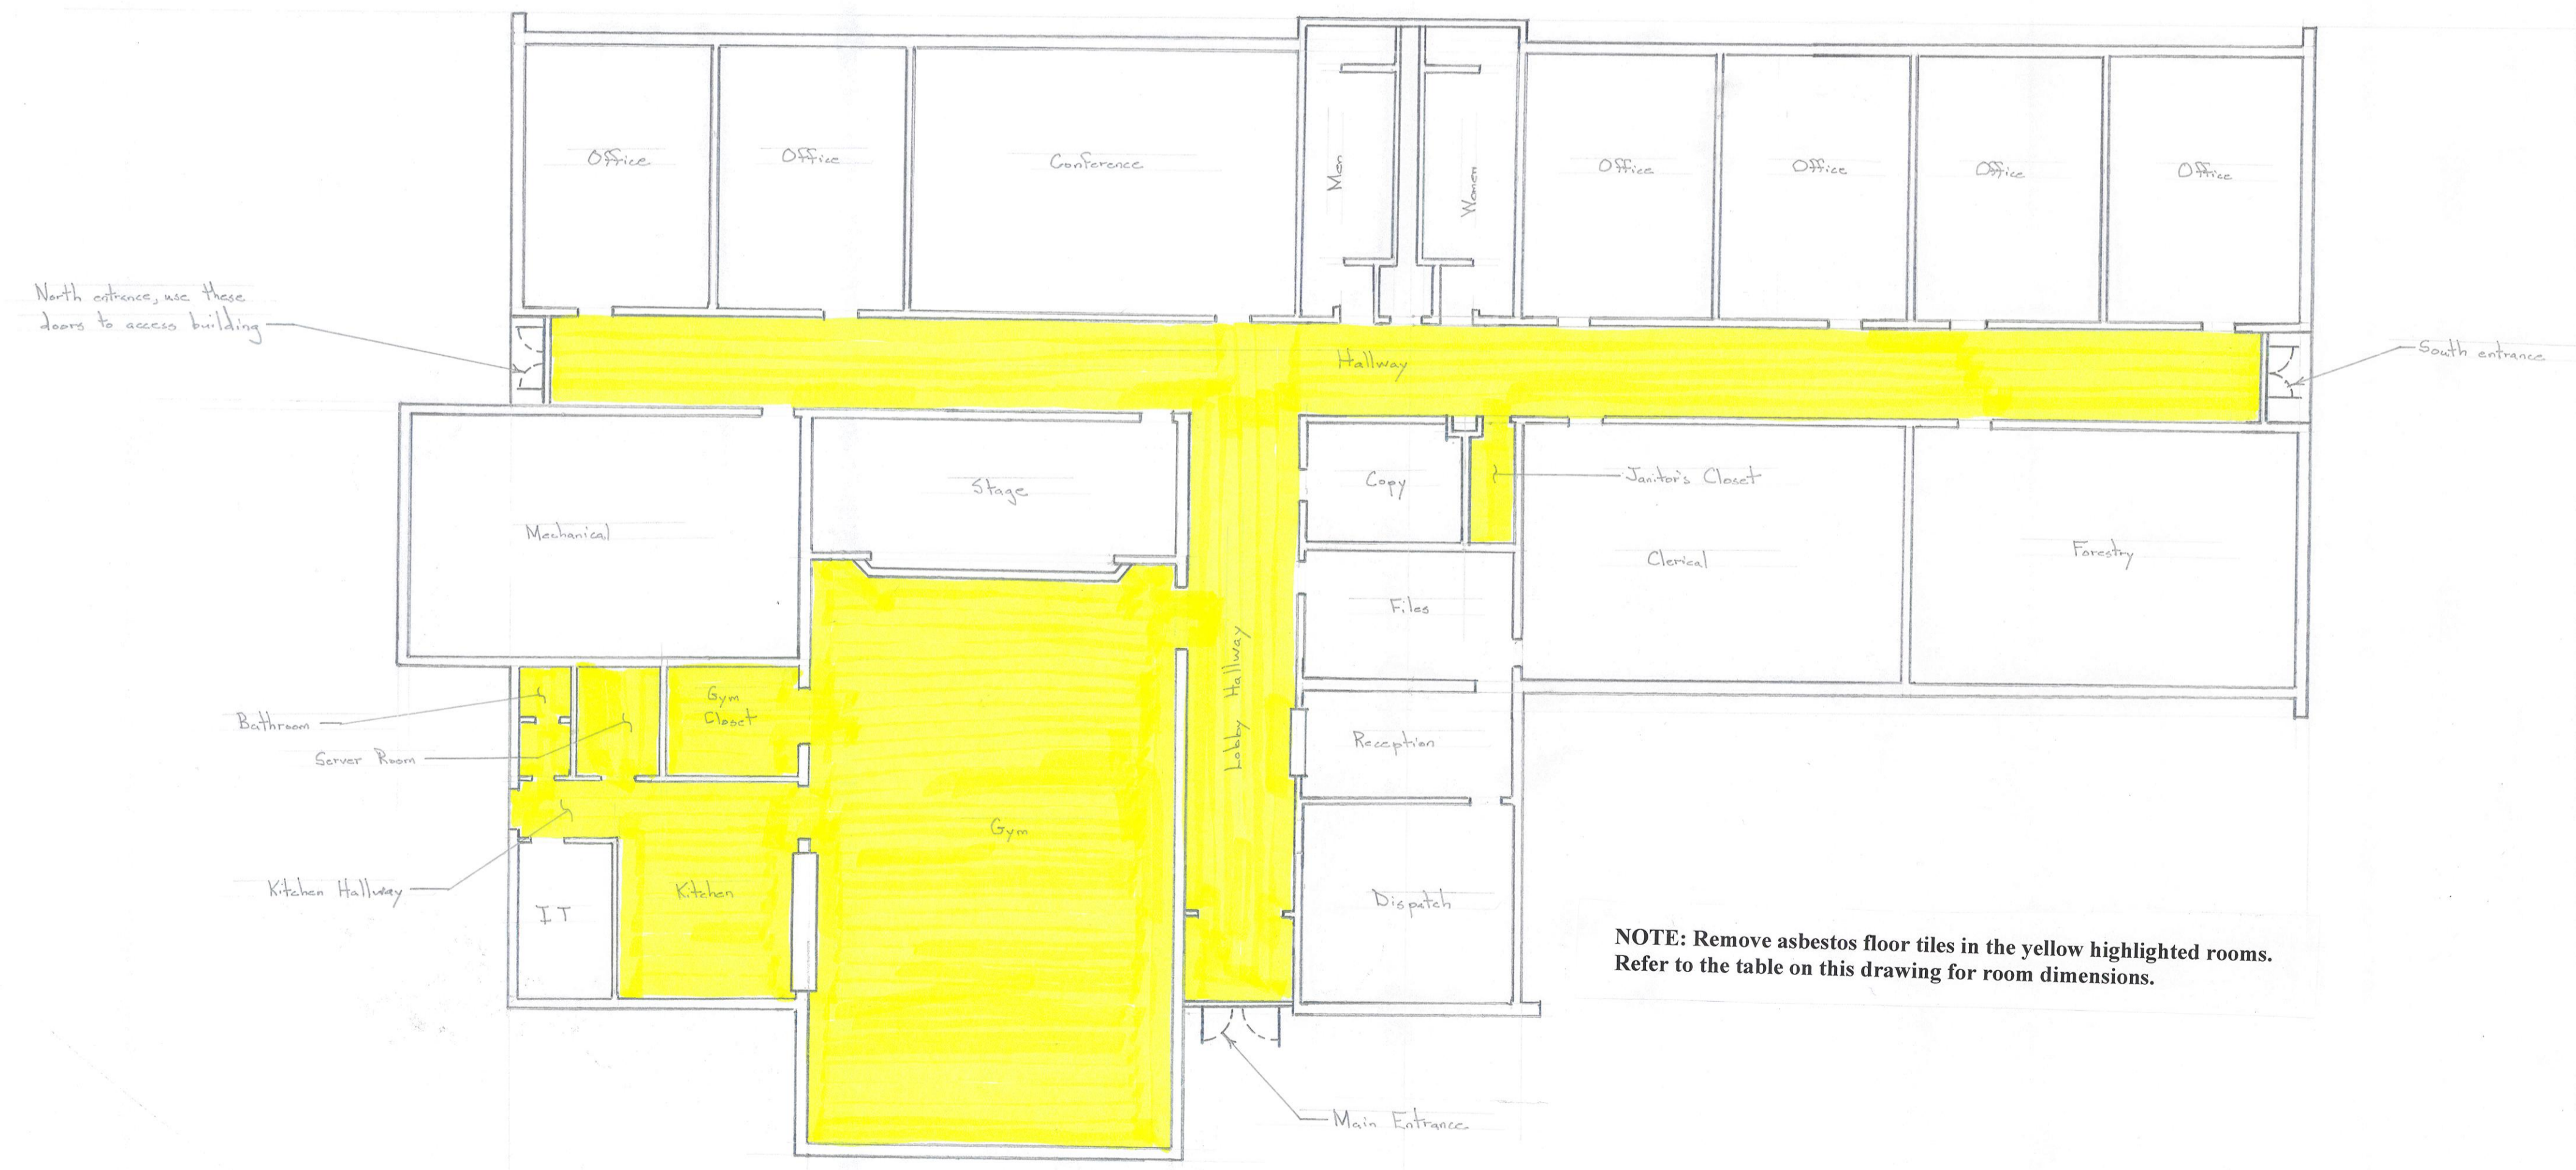

NOTE: Remove asbestos floor tiles in the yellow highlighted rooms. Refer to the table on this drawing for room dimensions.

FLOOR PLAN

Scale: 3/32 in. = 1 ft.

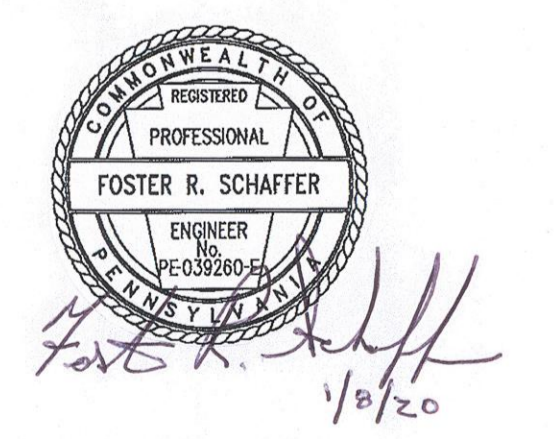

PENNSYLVANIA GAME COMMISSION
 SOUTHWEST REGIONAL OFFICE | FAIRFIELD TWP. | WESTMORELAND CO.
 REMOVAL OF ASBESTOS FLOOR TILES
 LOCATION MAP, SITE PLAN, FLOOR PLAN AND NOTES

REVISIONS	PROJECT NO.	SWRO-20-1
▲	DRAWN BY:	JJ
▲	DATE:	1/8/20
▲	SHEET NO.	1 OF 1