



1 NORTH ELEVATION  
1/8" = 1'-0"

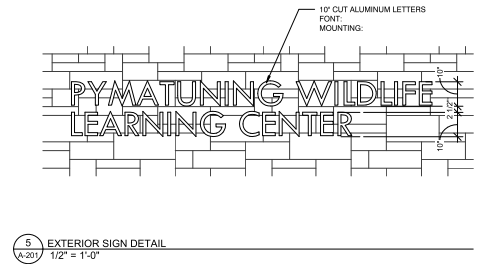


5 EXTERIOR SIGN DETAIL  
1/2" = 1'-0"



2 SOUTH ELEVATION  
1/8" = 1'-0"

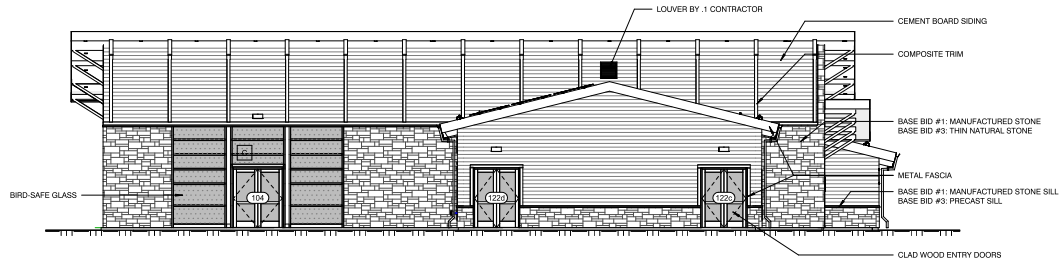

3 EAST ELEVATION  
1/8" = 1'-0"

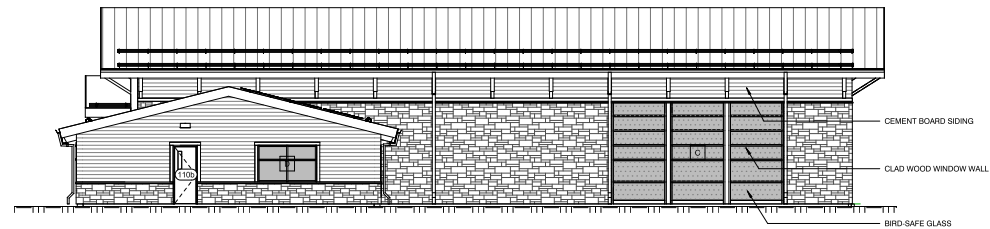

4 WEST ELEVATION  
1/8" = 1'-0"

WINDOW SCHEDULE										
MARK	R.O.		OPERATION	MATERIALS	HEAD	JAMB	SILL	GLAZING		COMMENTS
	Width	Height						Thickness	Type	
A	2' - 0"	3' - 0"	Vent Window					1"	IG-1T	6' - 0"
B	4' - 0"	2' - 0"	Fixed Window					1"	IG-1	8' - 0"

#### VERIFY SCALE

BAR IS ONE (1) INCH LONG  
ON ORIGINAL DRAWING:

0 1

IF BAR IS NOT ONE (1) INCH LONG,  
ADJUST SCALE ACCORDINGLY

CONTRACTOR SHALL FIELD VERIFY  
ALL DIMENSIONS.

VARIANCE FROM CONTRACT  
DOCUMENTS NOT PERMITTED  
WITHOUT PROFESSIONAL & BUREAU  
OF CONSTRUCTION APPROVAL

DESIGN DEVELOPMENT SUBMISSION  
NOT FOR CONSTRUCTION

DESCRIPTION	DESCRIPTION
RECORD REVISIONS	
Signature _____ Date _____	
<b>MOSHIER STUDIO</b> 1501 REEDSDALE ST. SUITE 301 PITTSBURGH, PENNSYLVANIA 15233	
<b>COMMONWEALTH OF PENNSYLVANIA</b> <b>DEPARTMENT OF GENERAL SERVICES</b> HARRISBURG, PENNSYLVANIA	
DGS PROJECT No. <b>A-0200-0056 PHASE 1</b> <b>NEW PYMATUNING WILDLIFE LEARNING CENTER</b> PENNSYLVANIA GAME COMMISSION 20877 HARTSTOWN ROAD, LINESVILLE PA 16424	
EXTERIOR ELEVATIONS	
DRAWN BY: KK CHECKED BY: CHM	DATE: 05.19.2022 SCALE: As indicated
DRAWING NO. <b>A-201</b>	