



LOCATION MAP


PLAN - DEER DUMPSTER PAD AND RAMP
Scale: 3/8 in. = 1 ft.

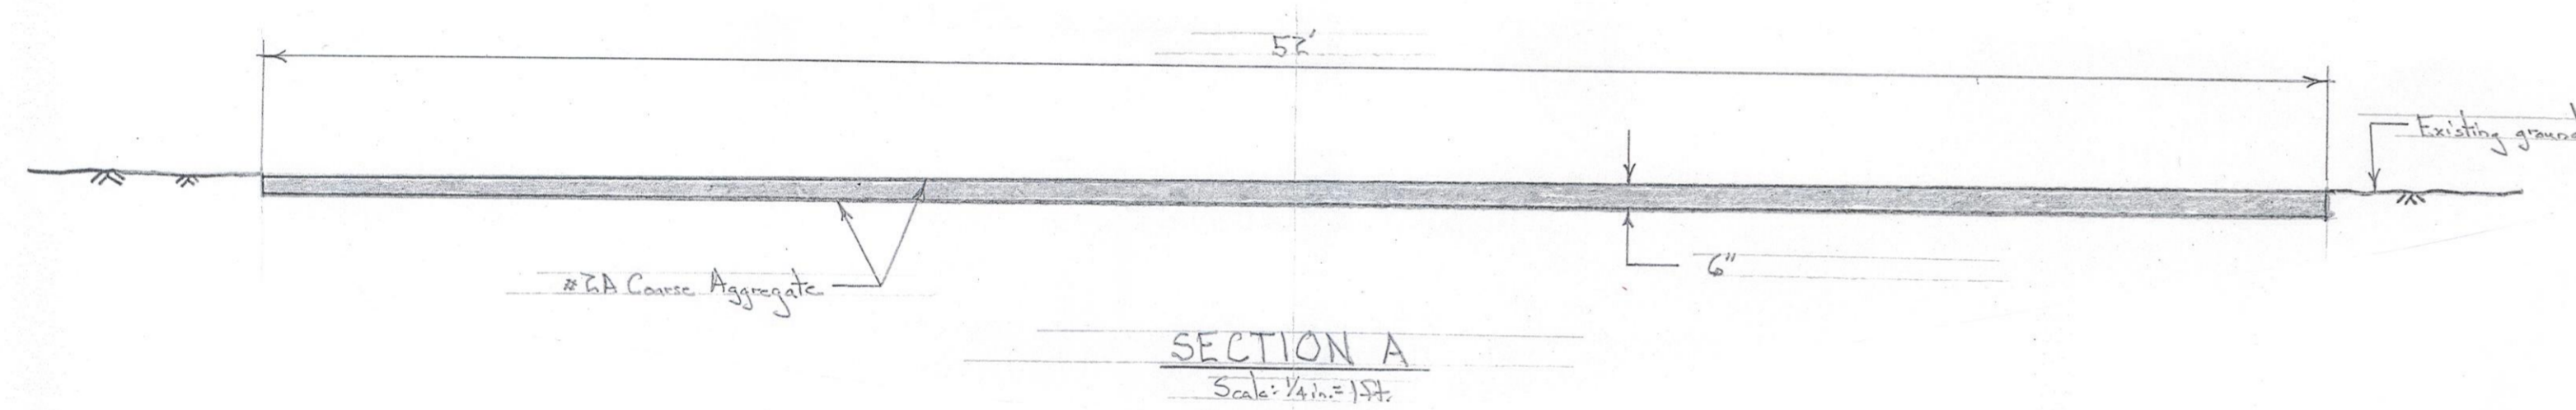


SECTION A
Scale: 1/4 in. = 1 ft.

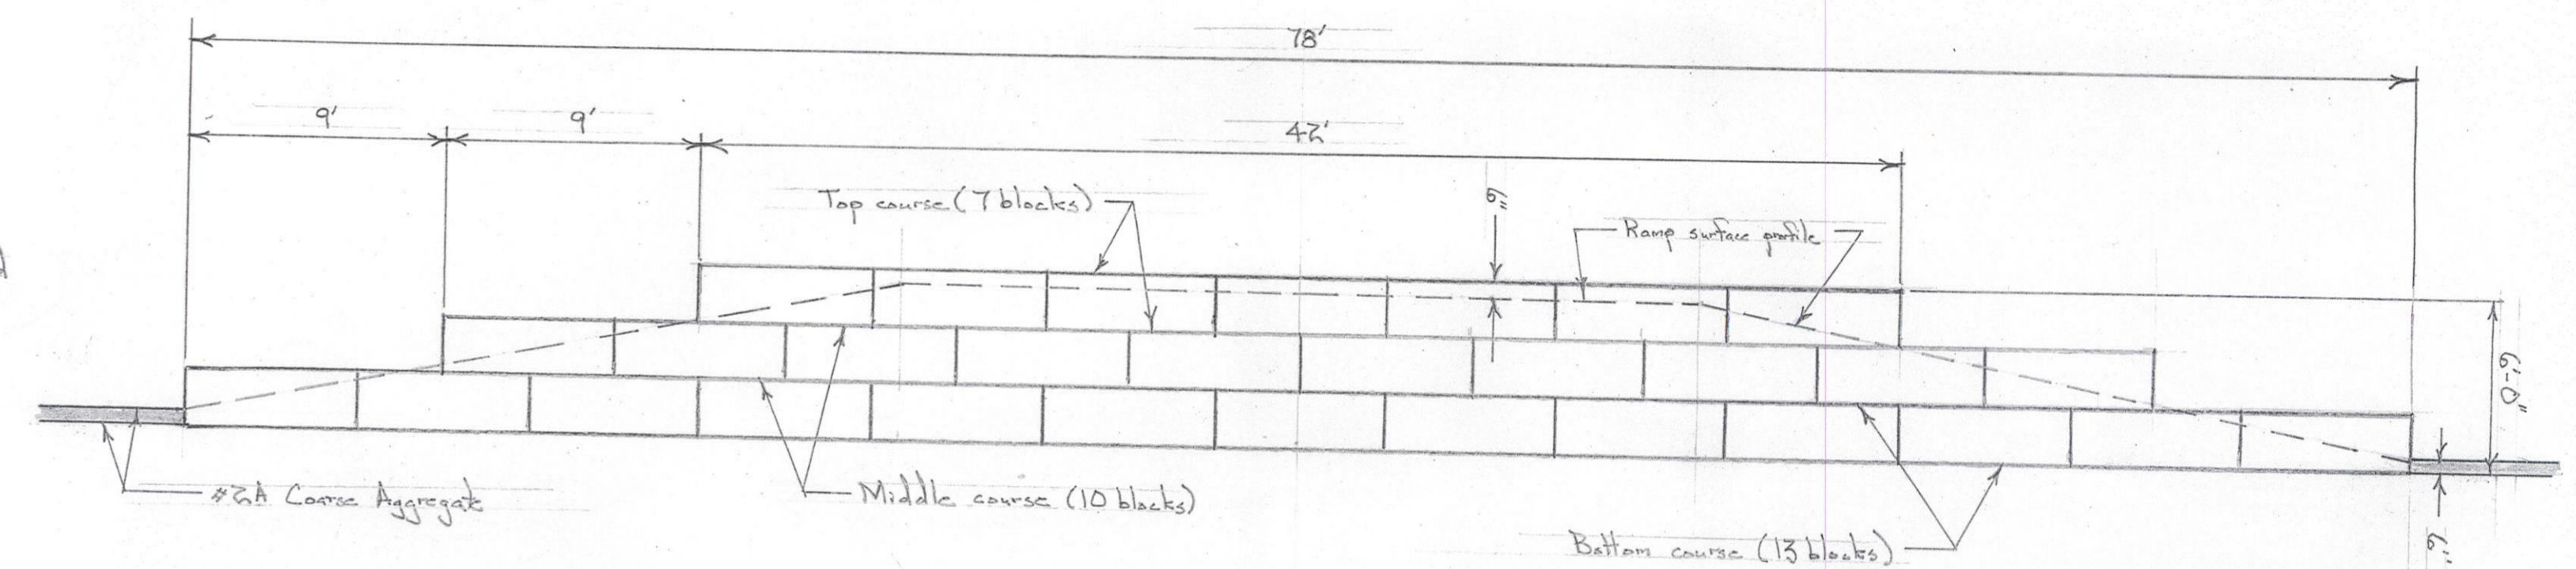

PROFILE - PRECAST CONCRETE BLOCK WALLS
Scale: 3/8 in. = 1 ft.

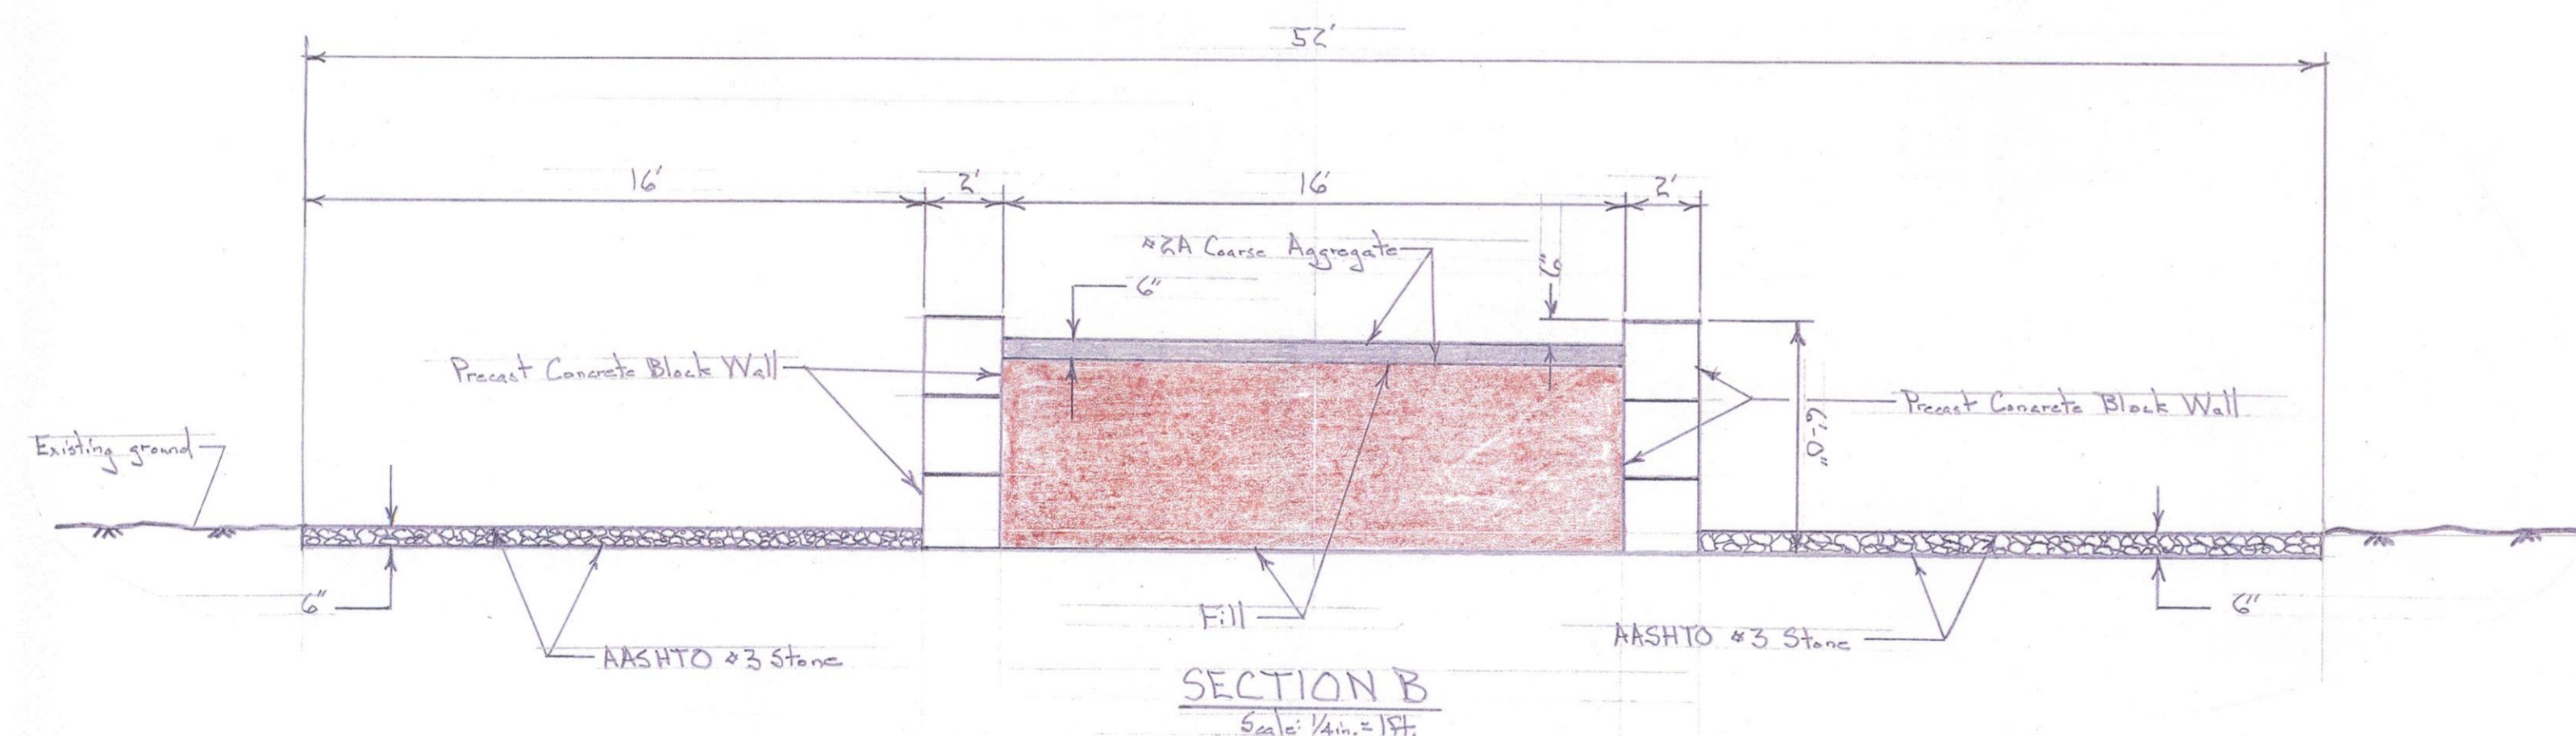


SECTION B
Scale: 1/4 in. = 1 ft.

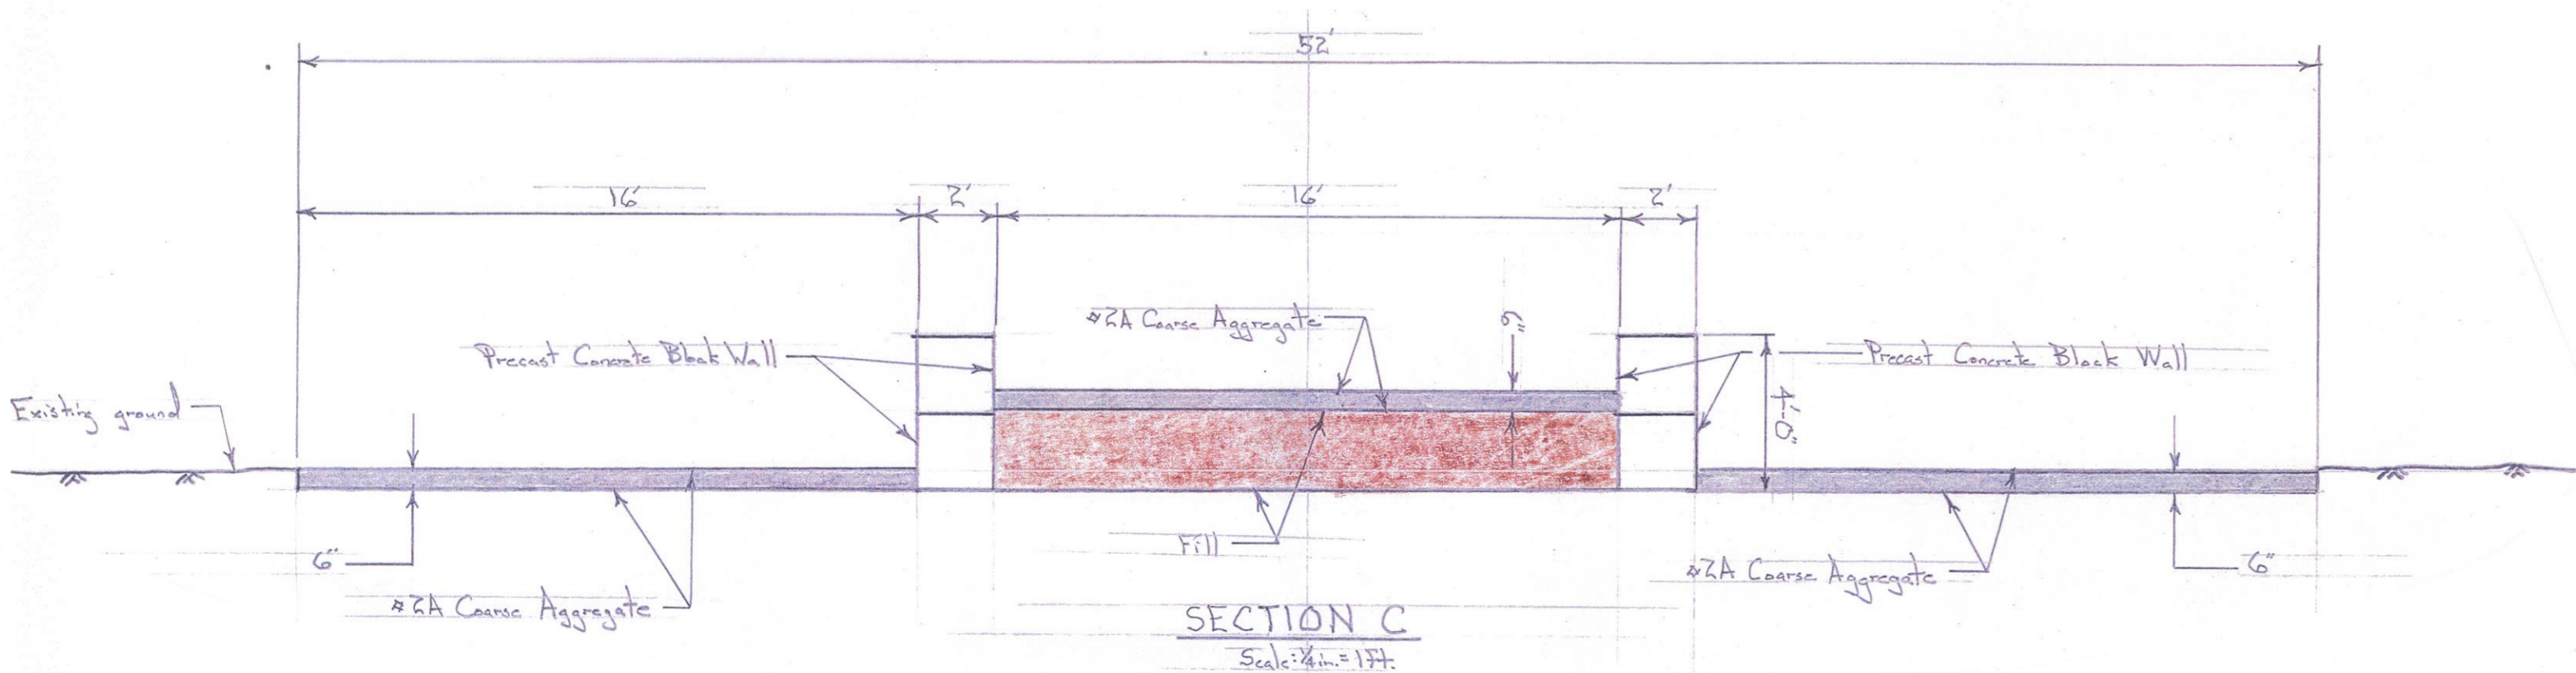

SECTION C
Scale: 1/4 in. = 1 ft.

PROJECT NOTES

1. The scope of this project is to construct a loading ramp and dumpster pad for collection of deer carcasses. The project site is on State Game Lands #188 in Beaver Township, Snyder County. The site is located in a clear area along the north side of a PGC access road about 200 yards west of Ritter Ridge Road. The coordinates at this location are 40-46-54, 77-10-04.
2. The Contractor shall clear and grub the construction area as necessary. This includes trimming overhead branches that would interfere with construction operations. Cleared and grubbed material can be spoiled adjacent to the construction area. Grade the area so that the ramp and dumpster pad can be constructed evenly to match the existing slope and contours at the site.
3. The Contractor must supply precast concrete blocks to construct the loading ramp. The blocks measure 2' x 2' x 6' and weigh 3,600 pounds each. The blocks must be equipped with lifting bars.
4. The loading ramp requires thirty 6-ft. blocks for each side.
5. The PGC will stake out the layout for the loading ramp and dumpster pad. It is the Contractor's responsibility to construct the project according to the dimensions shown on this Drawing.
6. The Contractor can place vehicles, equipment and materials in the parking area.
7. Material excavated for the project can be used as backfill for the loading ramp and dumpster pad.

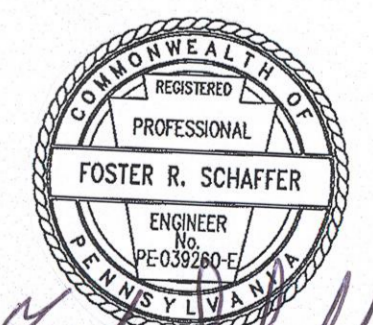

Foster R. Schaffer
10/9/19

PENNSYLVANIA GAME COMMISSION		
STATE GAME LANDS #188	BEAVER TWP.	SNYDER CO.
DEER DUMPSTER PAD AND RAMP		
LOCATION MAP, SITE PLAN, DETAILS AND NOTES		
REVISIONS		
▲	PROJECT NO.	PGC 188-19-1
▲	DRAWN BY:	FS
▲	DATE:	10/9/19
▲	SHEET NO.	1 OF 1