

**SHOOTING RANGE PLAN**

Scale: 1 in. = 20 ft.



**SITE TOPOGRAPHY**


Scale: 1 in. = 50 ft.

**SURVEY DATA:**

PA North Zone State Plane Coordinates referenced to NAD83 (2011) epoch 2010.00 and established by static GNSS observations on project control points, processed by using the National Geodetic Survey On-line Positioning User Service (OPUS) and/or the KeynetGPS Virtual Reference System (VRS). Distances shown are Grid distances.

SURVEY BASELINE	NORTHING	EASTING	ELEVATION
0+00 - (I.PIN)	331759.6635	2024136.2172	659.44
3+49.76 - (I.PIN)	331435.8033	2024267.8096	679.82


Four place coordinates are for computational purposes only and do not imply a precision beyond two decimal places.

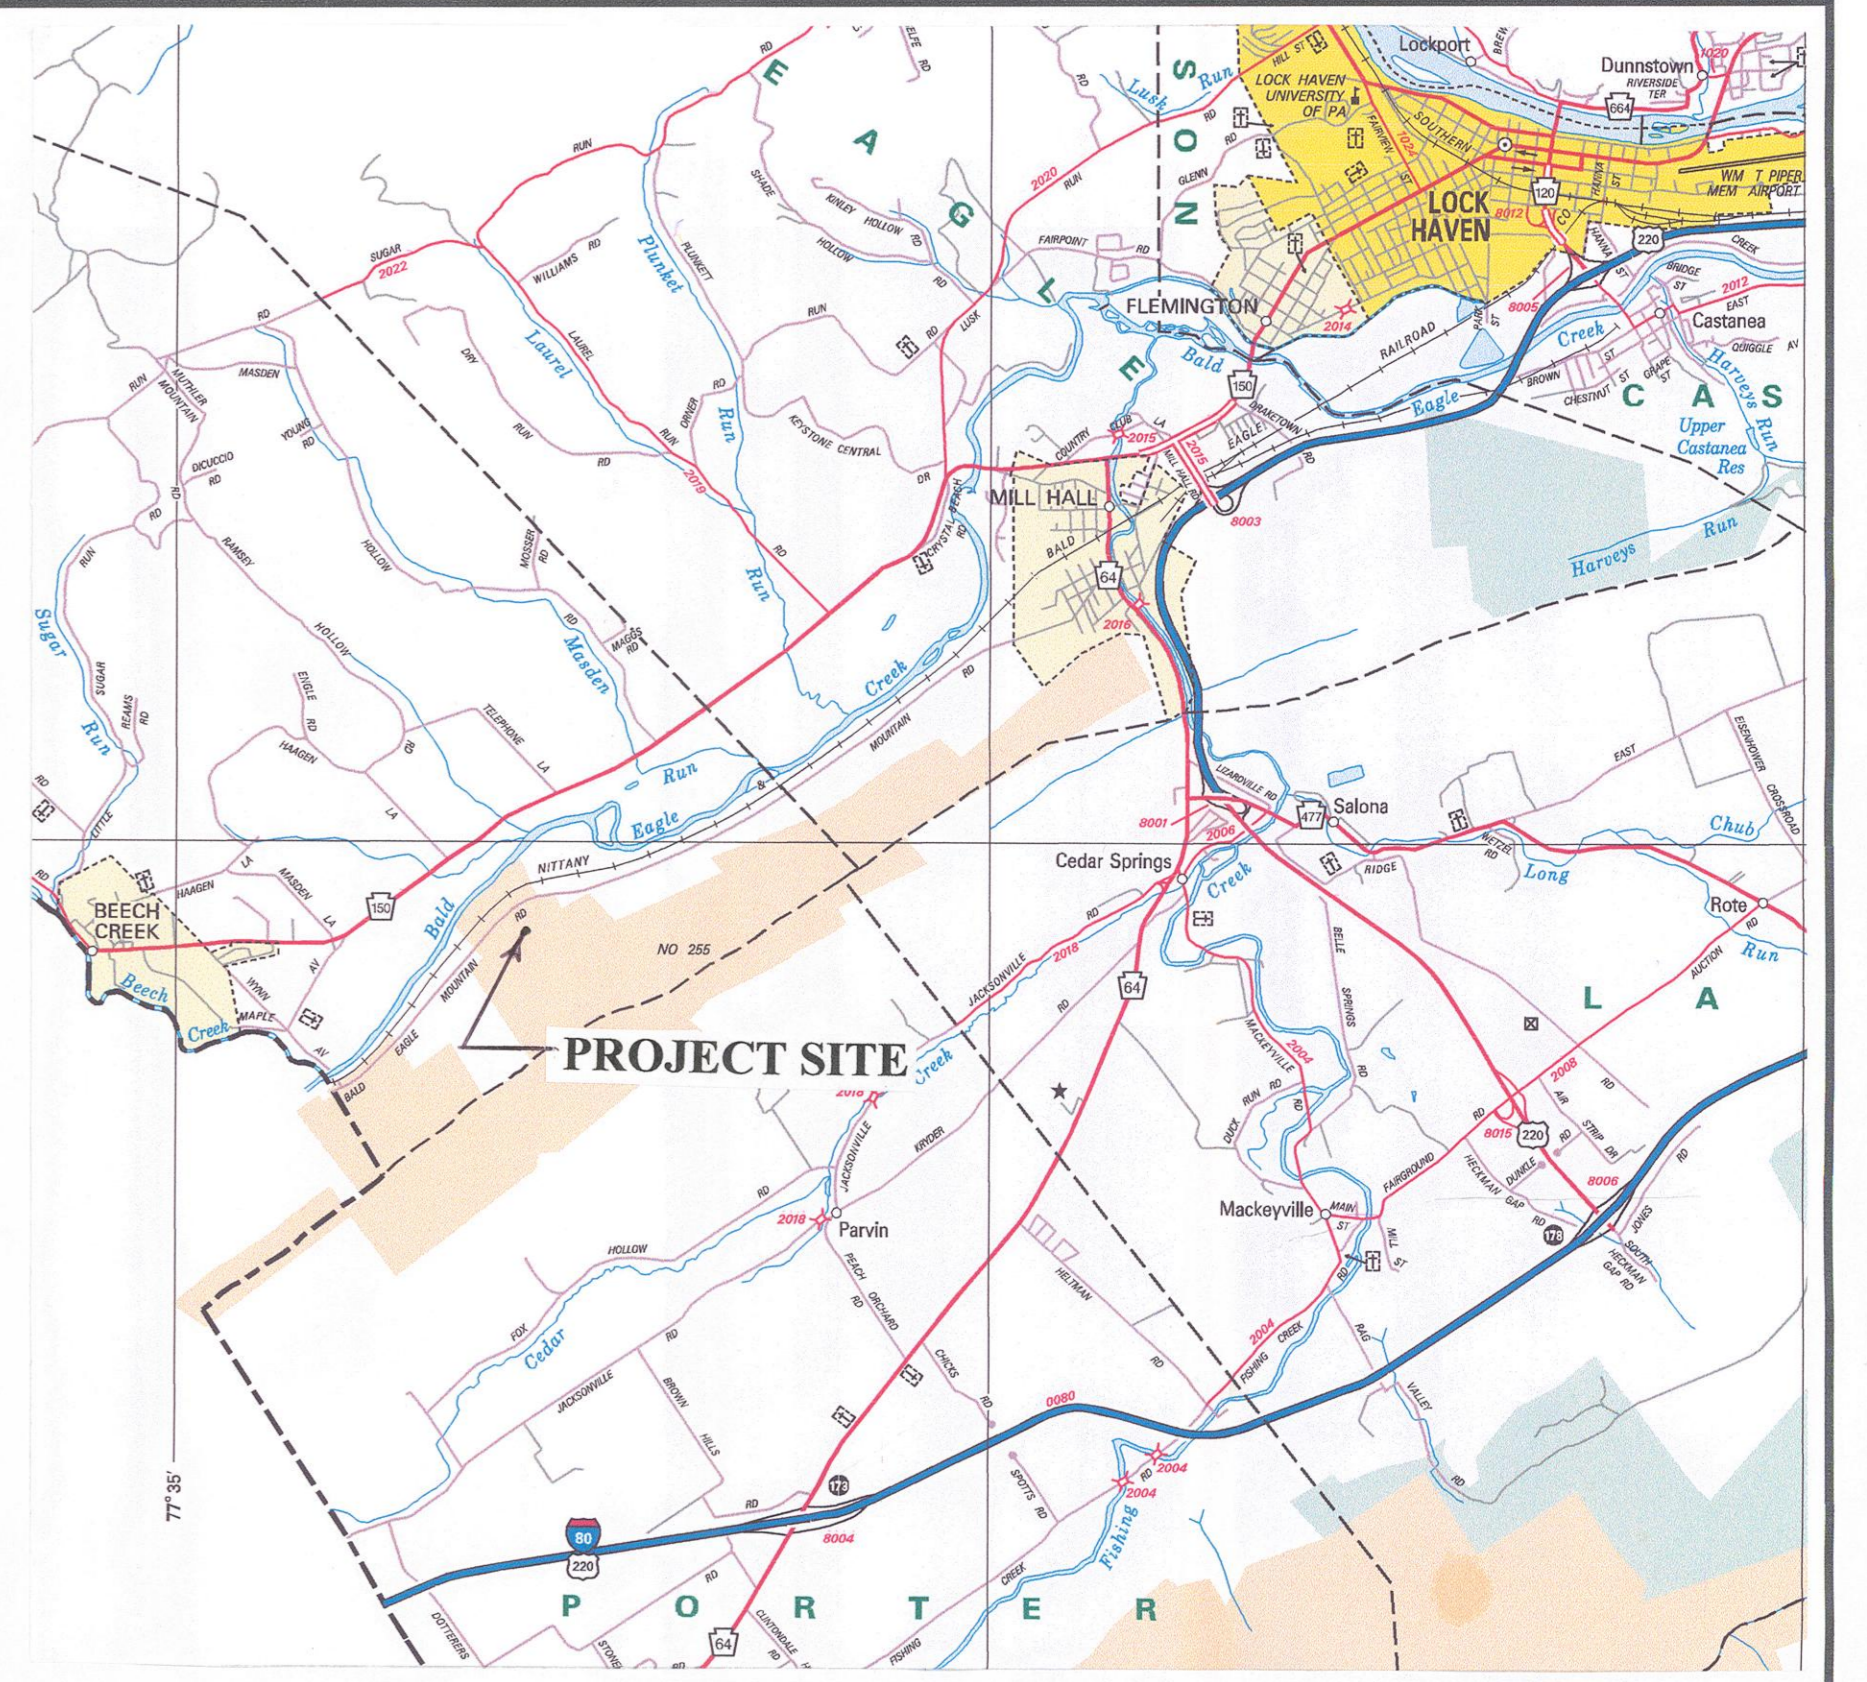

**LOCATION MAP**

**PROJECT NOTES**

1. The scope of this project is to construct a shooting range on State Game Lands #255 in Beech Creek Township, Clinton County. The construction site is a cultivated field area located next to the PA Game Commission Clinton County maintenance buildings.
2. The project includes removal of stumps in the work area, excavation of the range floor, construction of earthen embankments for the sideberms and backstop, construction of the stone facing on the backstop, construction of the target line, placement of stone surfacing for a walkway and shooting line, and installation of a chain link fence around the completed range.
3. The project also includes installation of silt sock and stabilizing disturbed earth areas to comply with erosion and sedimentation control requirements.
4. The work hours for this project are between 7:45 AM and 4:00PM, Monday through Friday. Operations beyond these hours/days must have the prior approval of the PA Game Commission (PGC).
5. Access to the project area will be from the north using the existing PGC access road. The PGC access road has a stone surface. The PGC access road connects to a paved public road (Bald Eagle Mountain Road).
6. There is a gate across the access road. The contractor must supply his own lock for the gate. The gate must be closed to limit unauthorized access to the work site during non-work hours.
7. The PGC will be continuing operations at the maintenance building complex during the construction period. The Contractor must keep the access road open and clear for PGC activities and public access.
8. The address of the site is 686 Bald eagle Mountain Road, Mill Hall, PA 17751. The phone number at the maintenance crew headquarters building is 570-962-3051.
9. The Contractor is responsible for contacting PA One Call (8-1-1) at least three (3) business days prior to any earth moving activities at the work site.

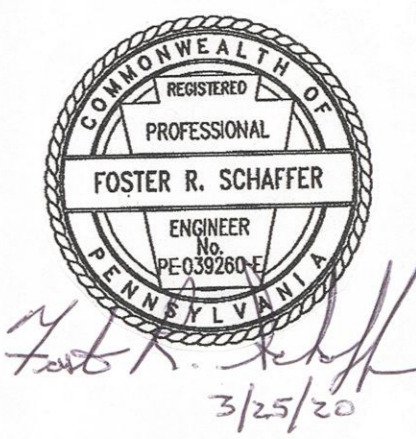

PENNSYLVANIA GAME COMMISSION		
STATE GAME LANDS #255	BEECH CREEK TWP.	CLINTON CO.
LAW ENFORCEMENT SHOOTING RANGE		
LOCATION MAP, EXISTING CONDITIONS, SITE PLAN AND NOTES		
REVISIONS		PROJECT NO. PGC-255-20-01
▲		DRAWN BY: 55
▲		DATE: 3/25/20
▲		SHEET NO. 1 OF 2