


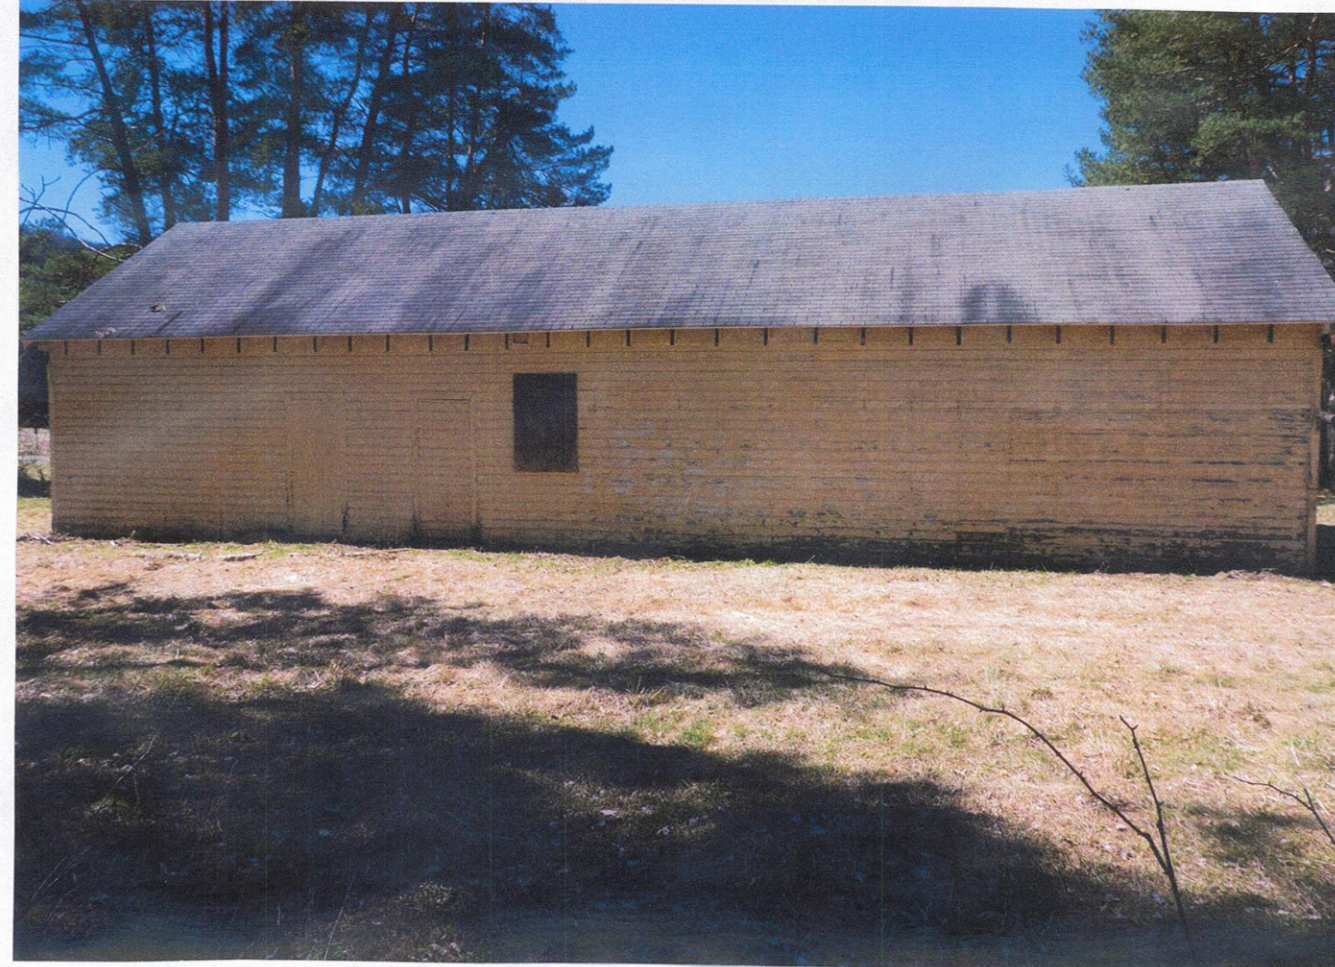

PICTURE OF BUILDING (WEST SIDE)



PICTURE OF BUILDING (NORTH SIDE)




PICTURE OF BUILDING (EAST SIDE)




PICTURE OF BUILDING (SOUTH SIDE)



PICTURE OF CONCRETE PIPES

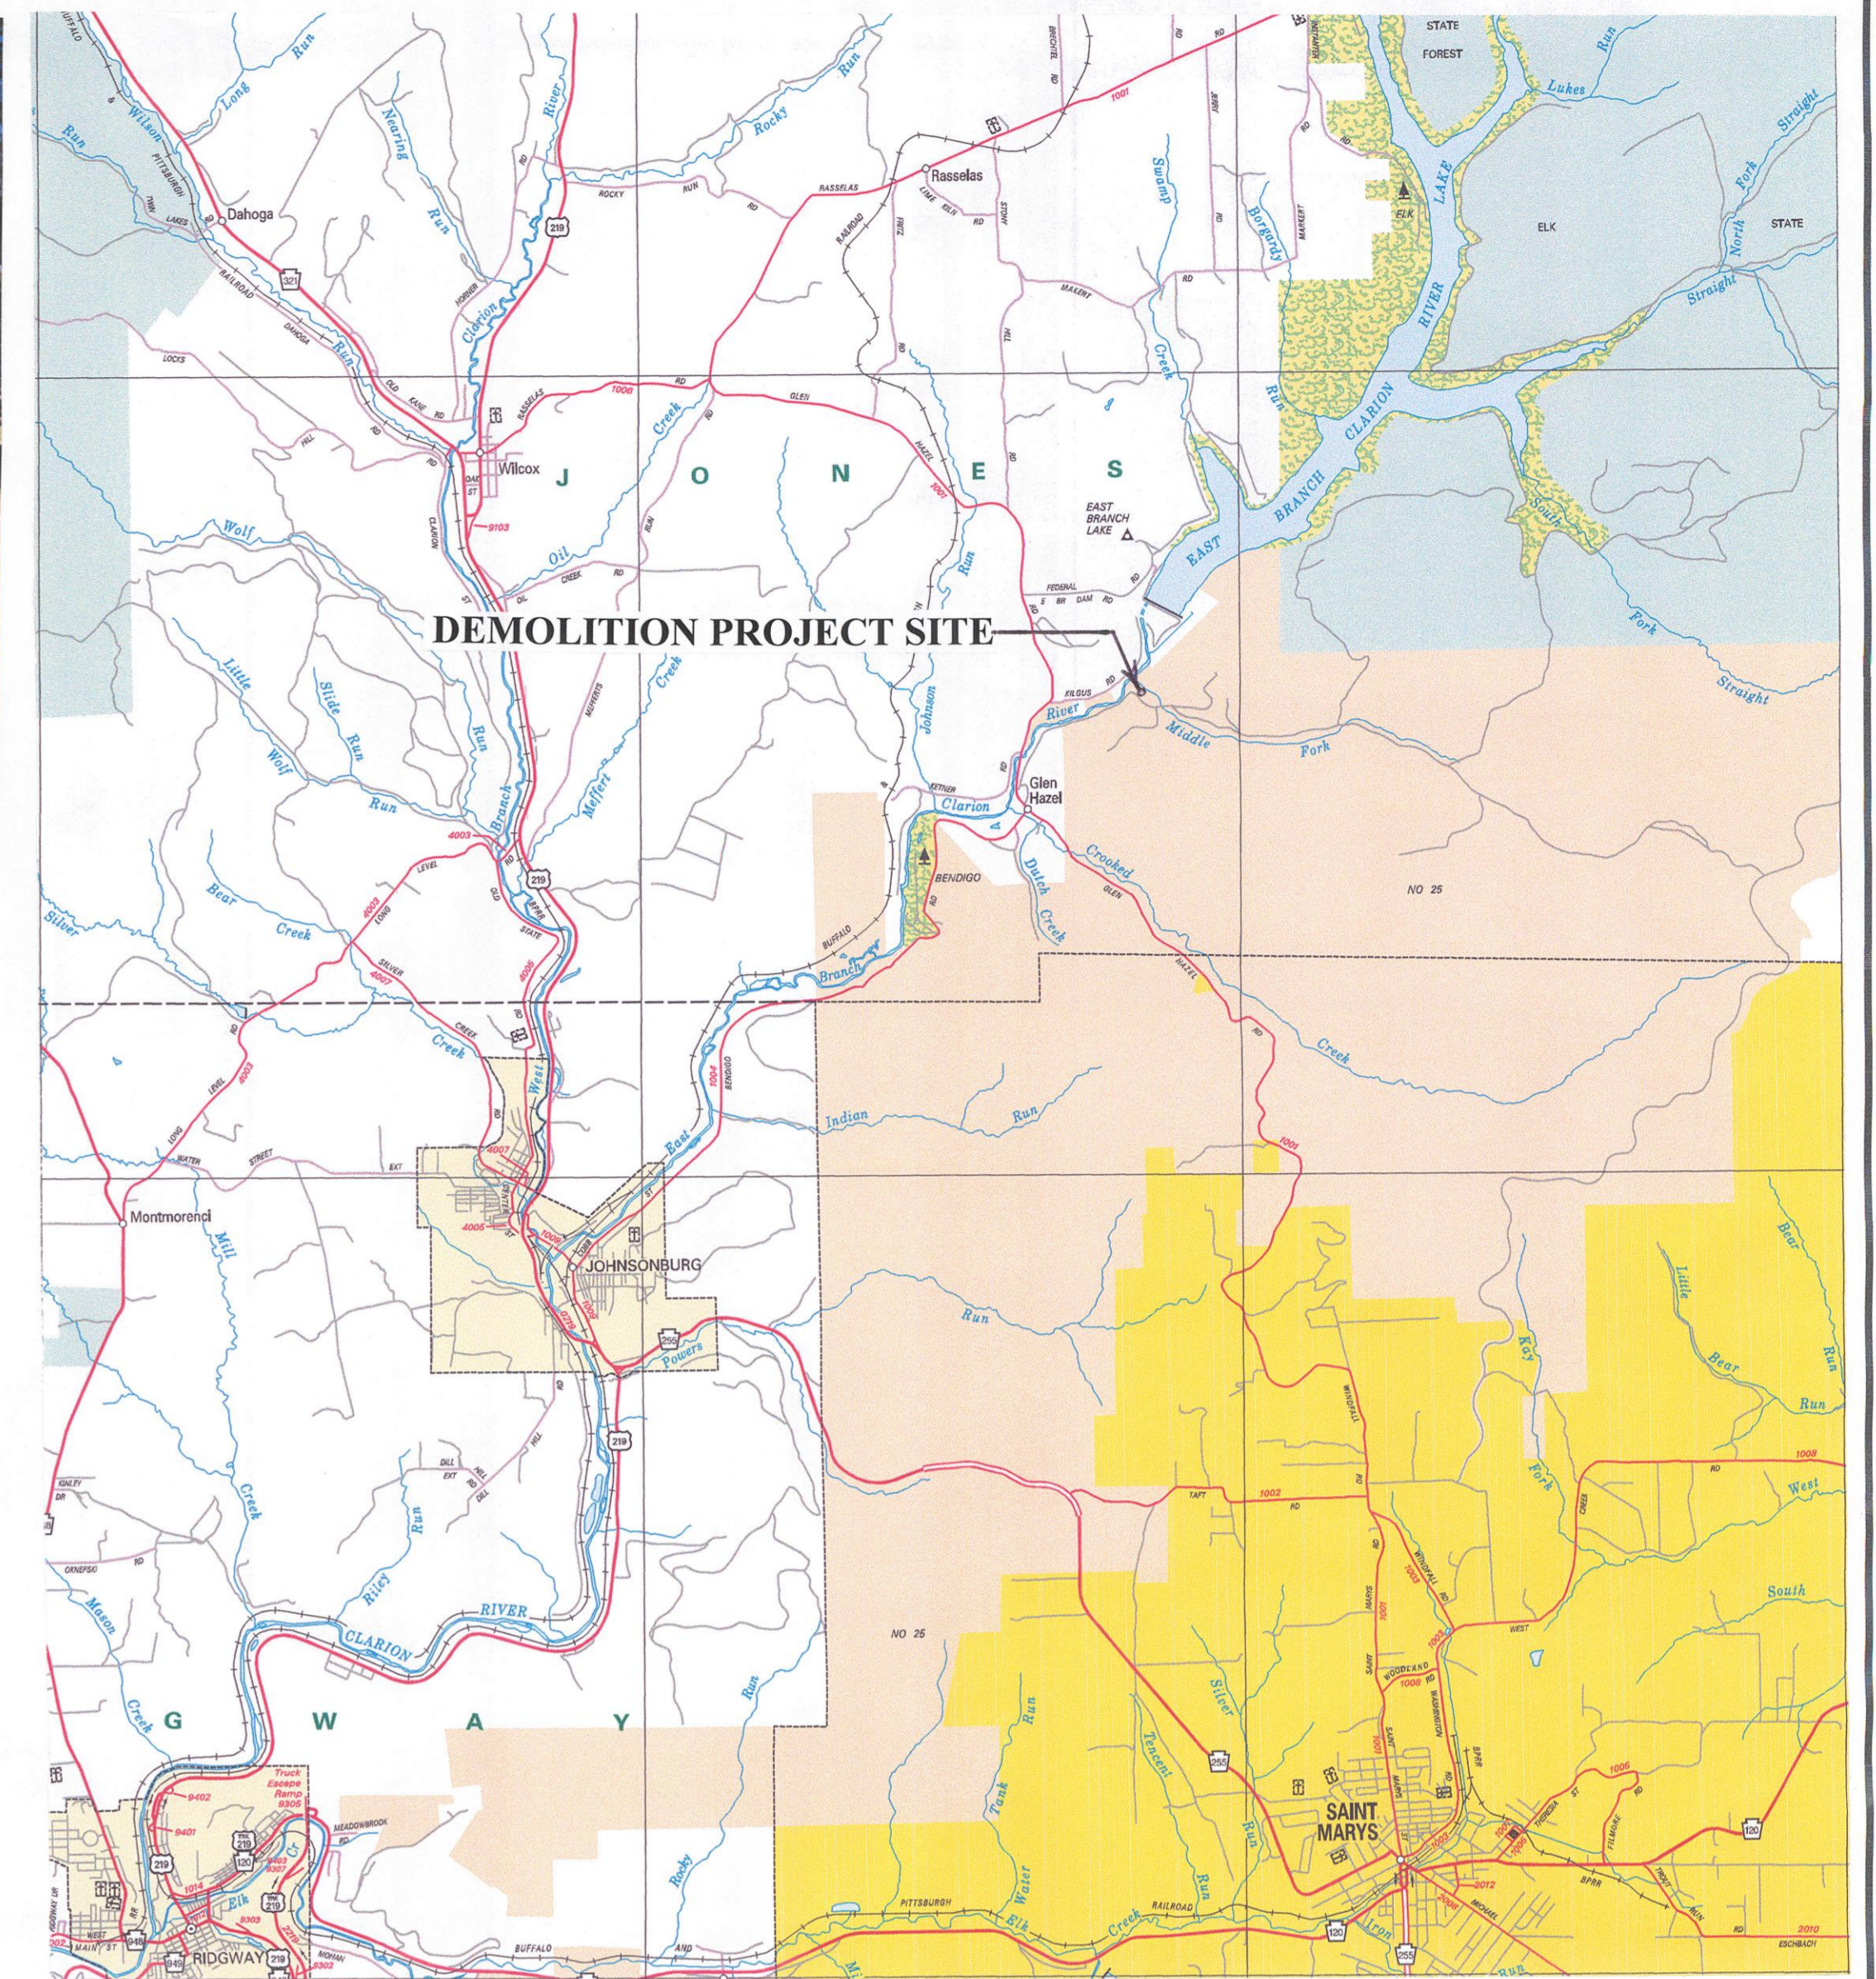

LOCATION MAP

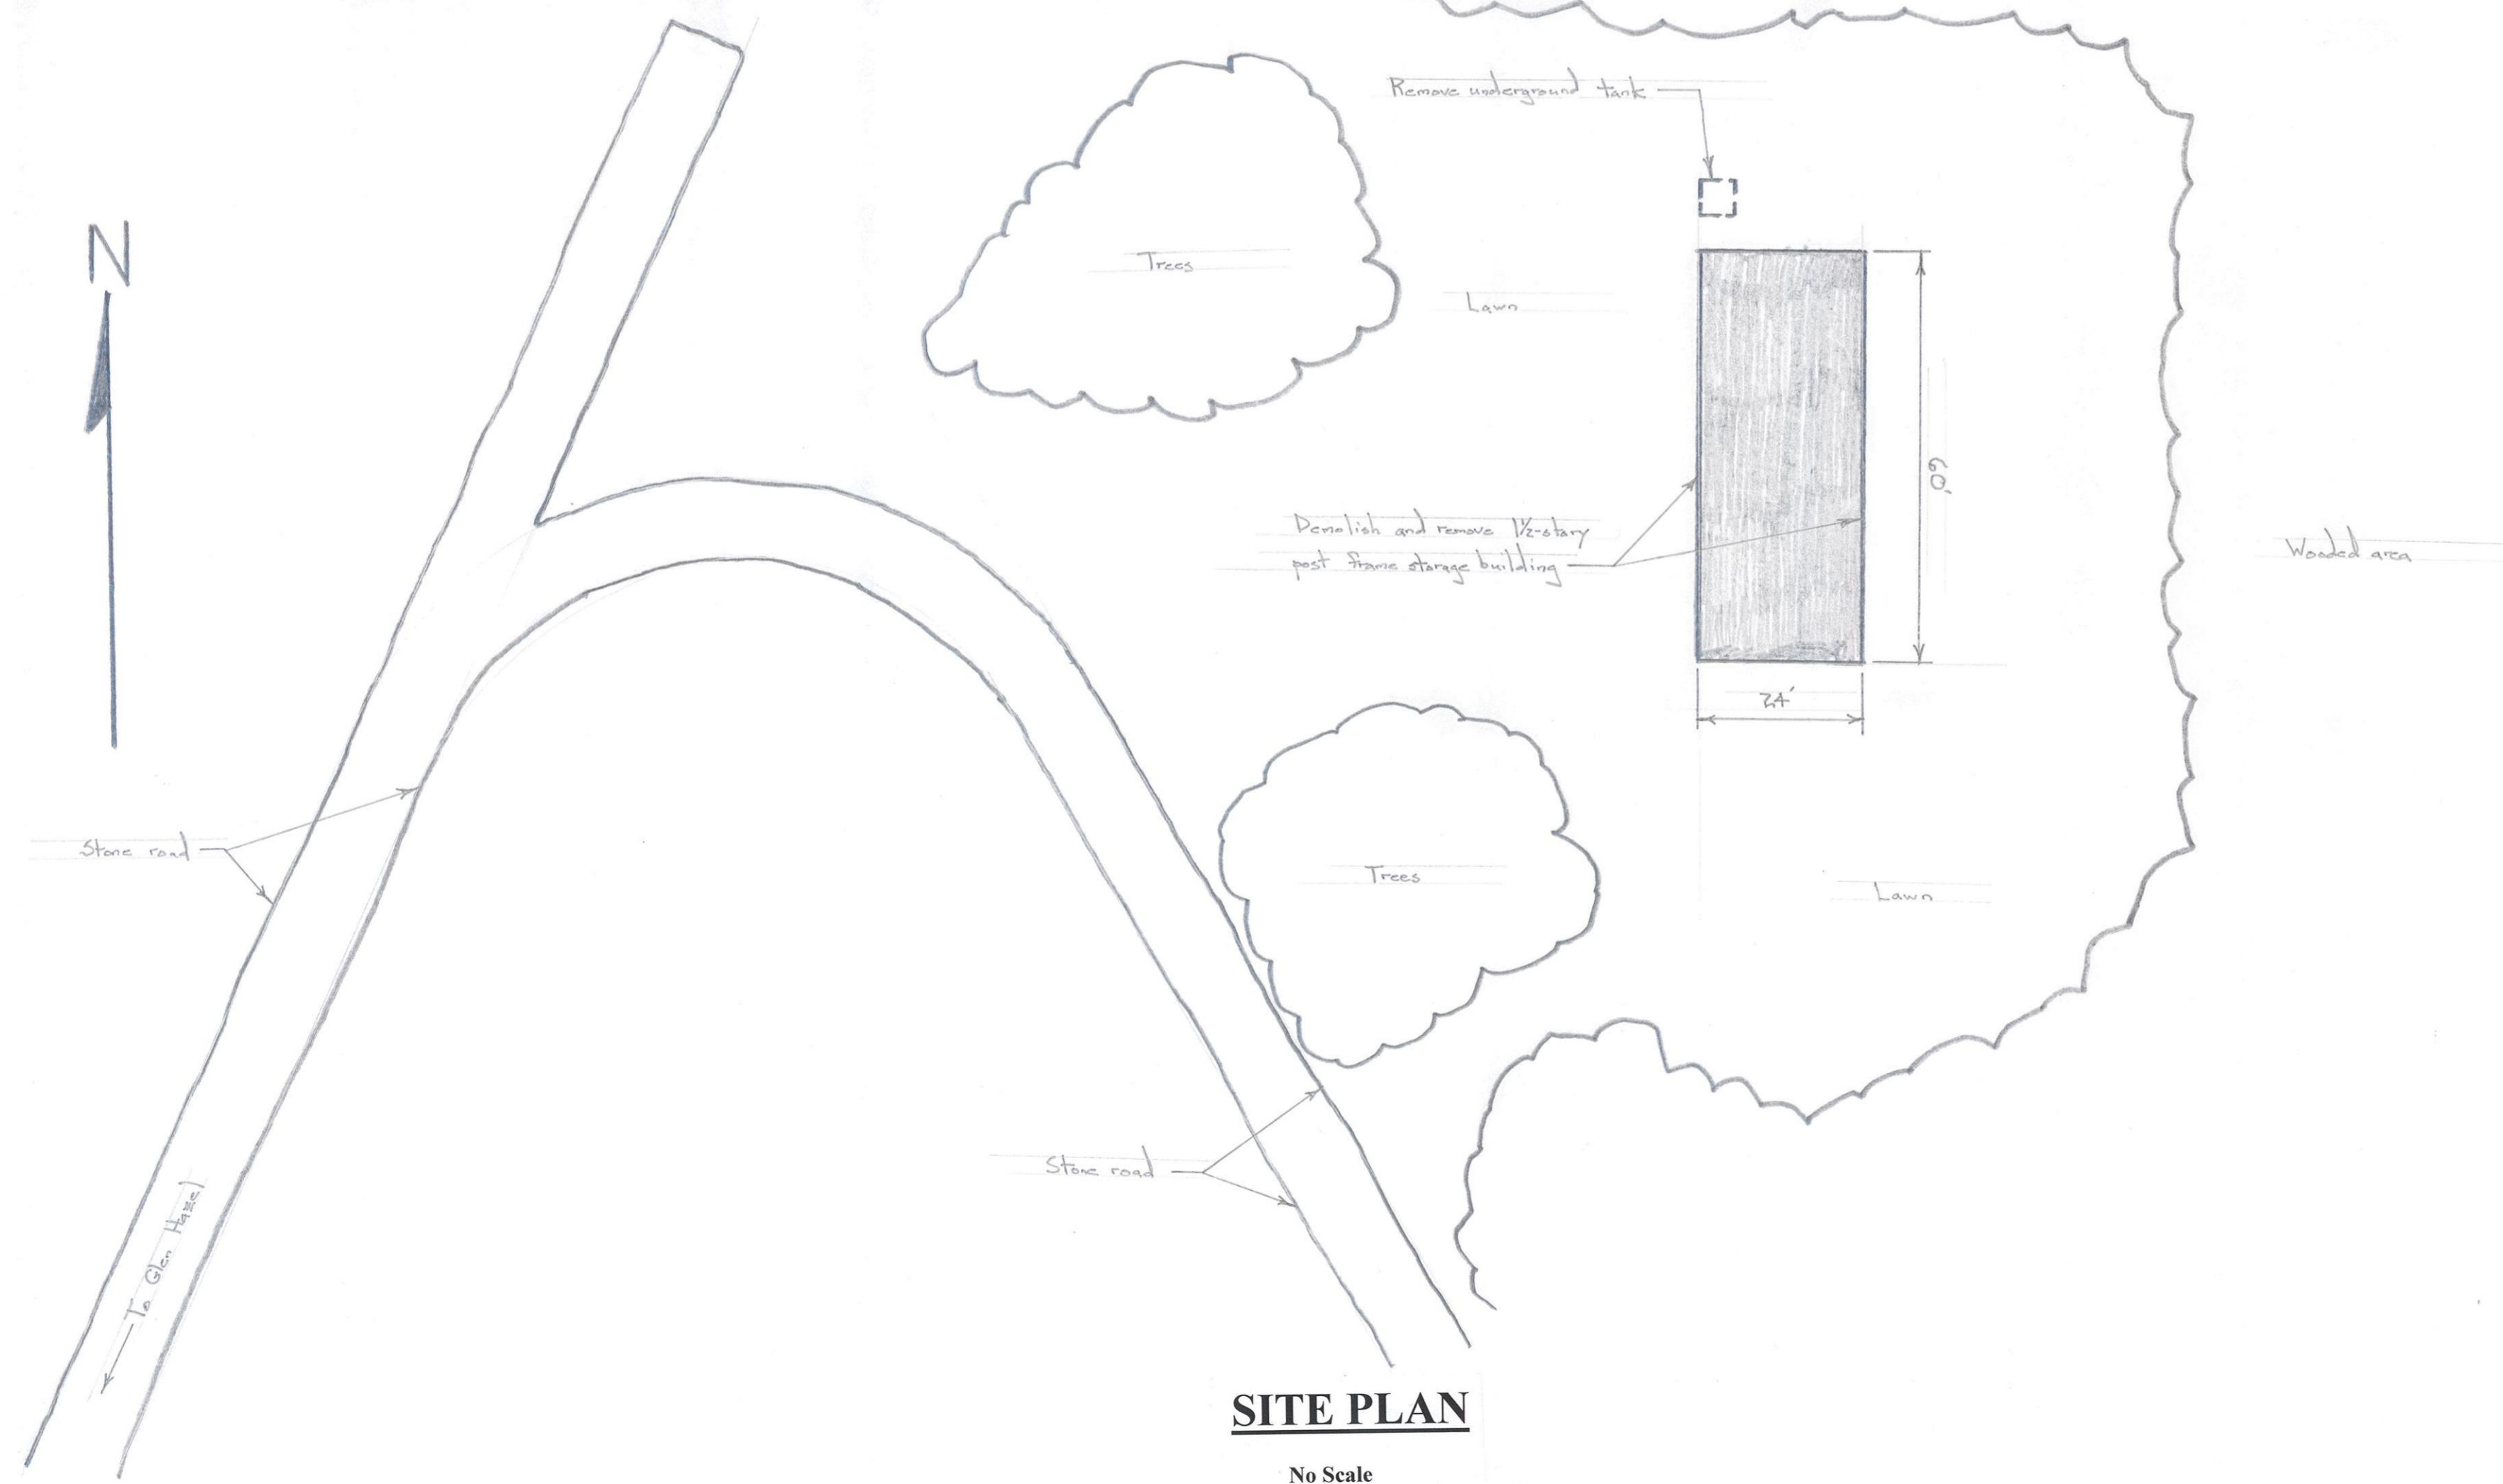


SITE PLAN

No Scale

SCOPE OF PROJECT

1. Demolish storage building (SB #47) on SGL #25. The building is a 1-1/2 story post frame structure with concrete footing and floor. Burning or blasting is not permitted.
2. The footings must be removed 18-inches below ground level. The concrete floor must be broken up and removed. Obtain soil from the site to fill the holes of the footings. All broken concrete and masonry must be removed from the site.
3. The electric service to the building has been disconnected.
4. Remove the underground fuel oil tank and dispose of according to DEP regulations. The size of the tank is unknown.
5. Remove and dispose of the concrete pipe sections stored outside the building.
6. Remove and properly dispose of all interior items, trash and debris at the site.
7. The Contractor is allowed to salvage any building materials and contents to offset the costs of the project.
8. All building components, contents, trash and litter must be removed from the site. Demolition debris and trash must be disposed of at a DEP approved landfill.
9. Grade the site smooth and even after demolition operations are complete. Stabilize the disturbed earth areas at the site with seed and mulch.

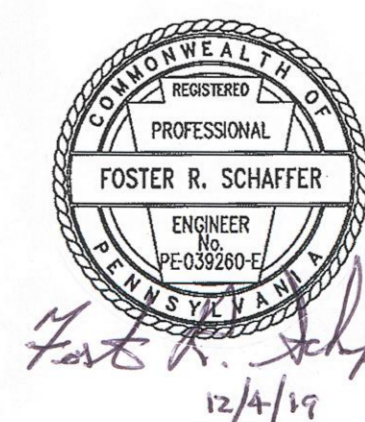

PENNSYLVANIA GAME COMMISSION		
STATE GAME LANDS #25	JONES TWP.	ELK CO.
DEMOLITION OF STORAGE BUILDING (SB#47)		
LOCATION MAP, SITE PLAN, DETAILS AND NOTES		
REVISIONS		
PROJECT NO.	PGC-25-19-1	
DRAWN BY:	FS	
DATE:	12/04/19	
SHEET NO.	1 OF 1	