




FRONT ELEVATION
SCALE: 1/8" = 1'-0"

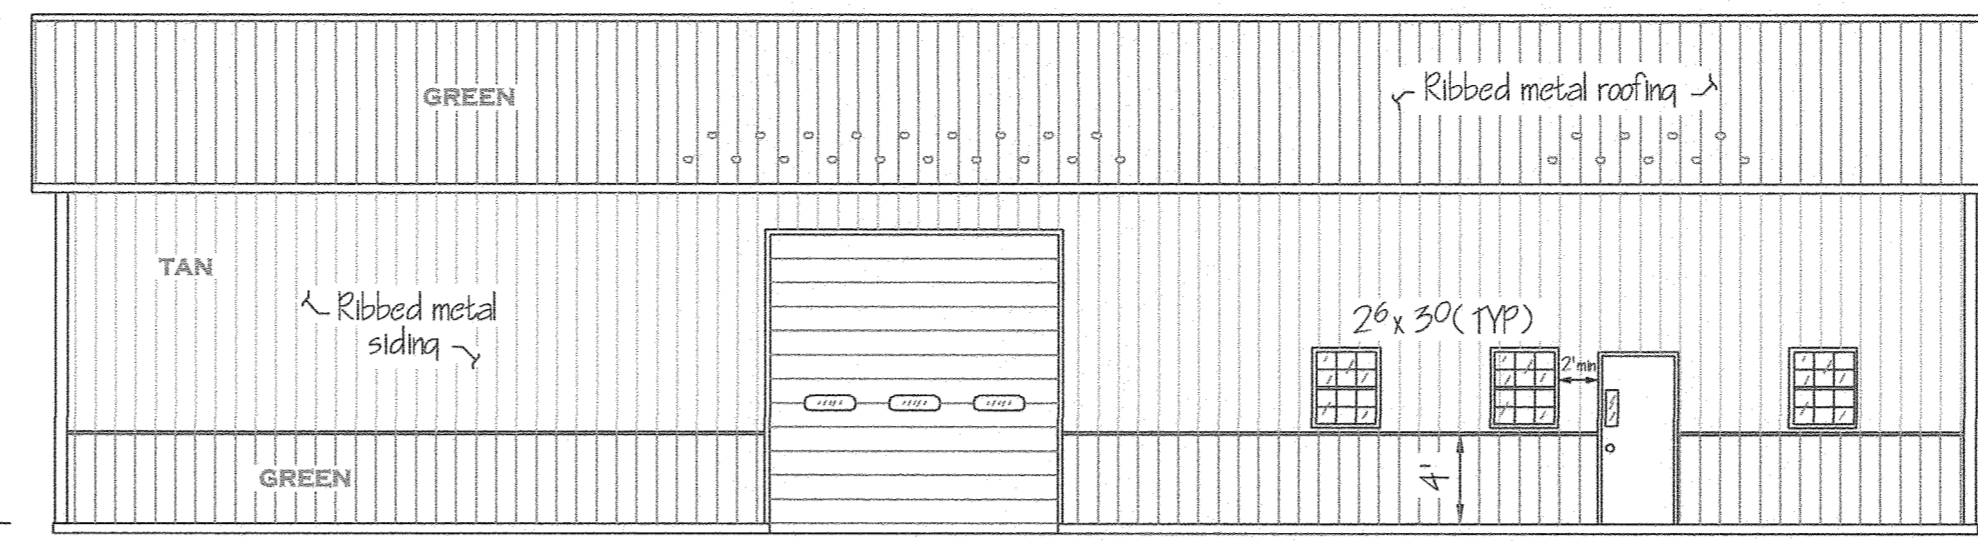


BACK ELEVATION
SCALE: 1/8" = 1'-0"

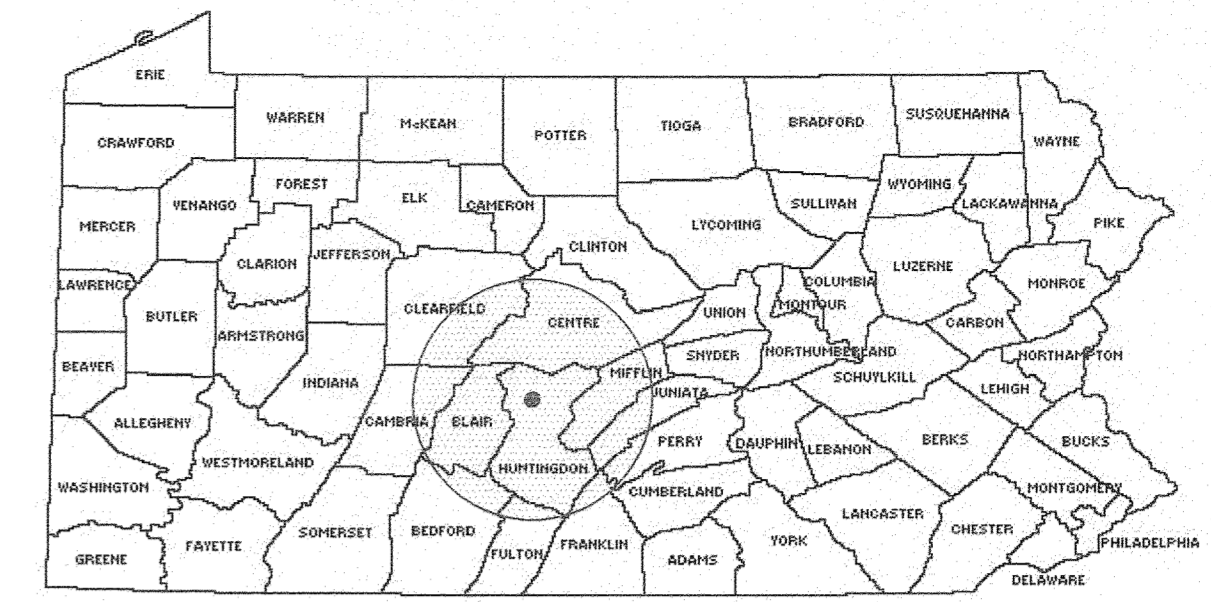


LOCATION MAP
NOT TO SCALE

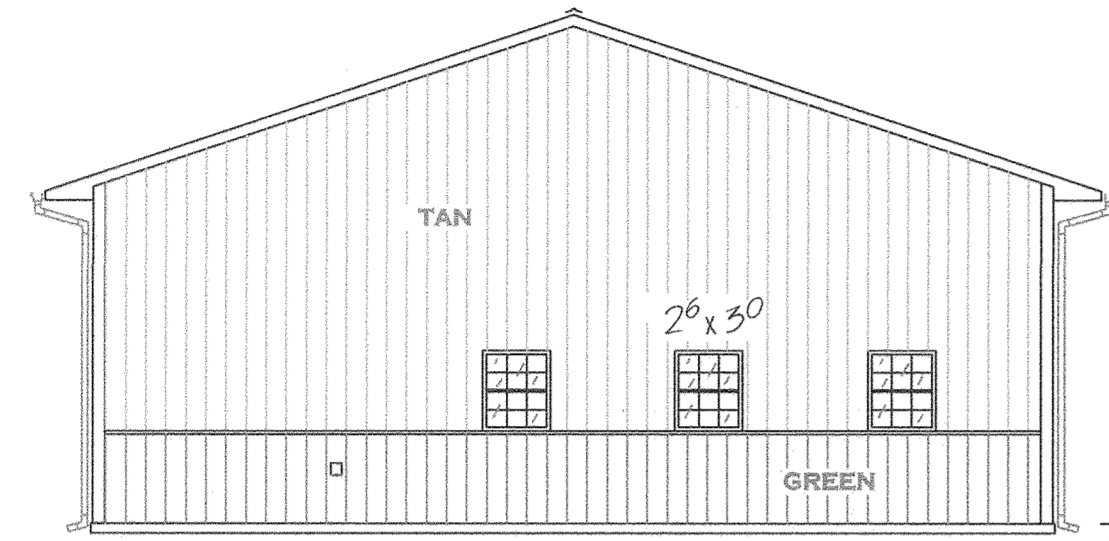


LEFT ELEVATION
SCALE: 1/8" = 1'-0"

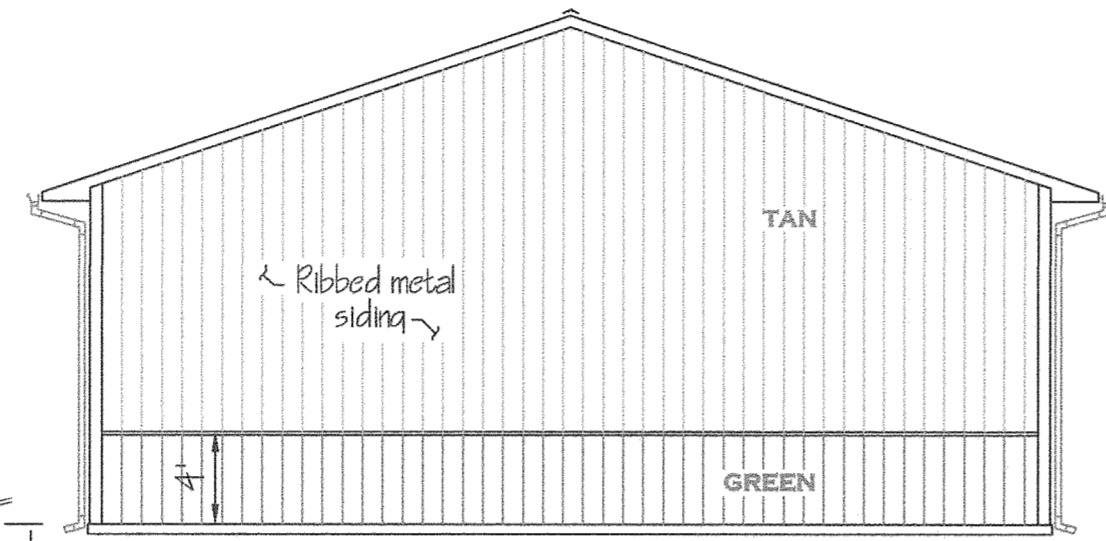


RIGHT ELEVATION
SCALE: 1/8" = 1'-0"

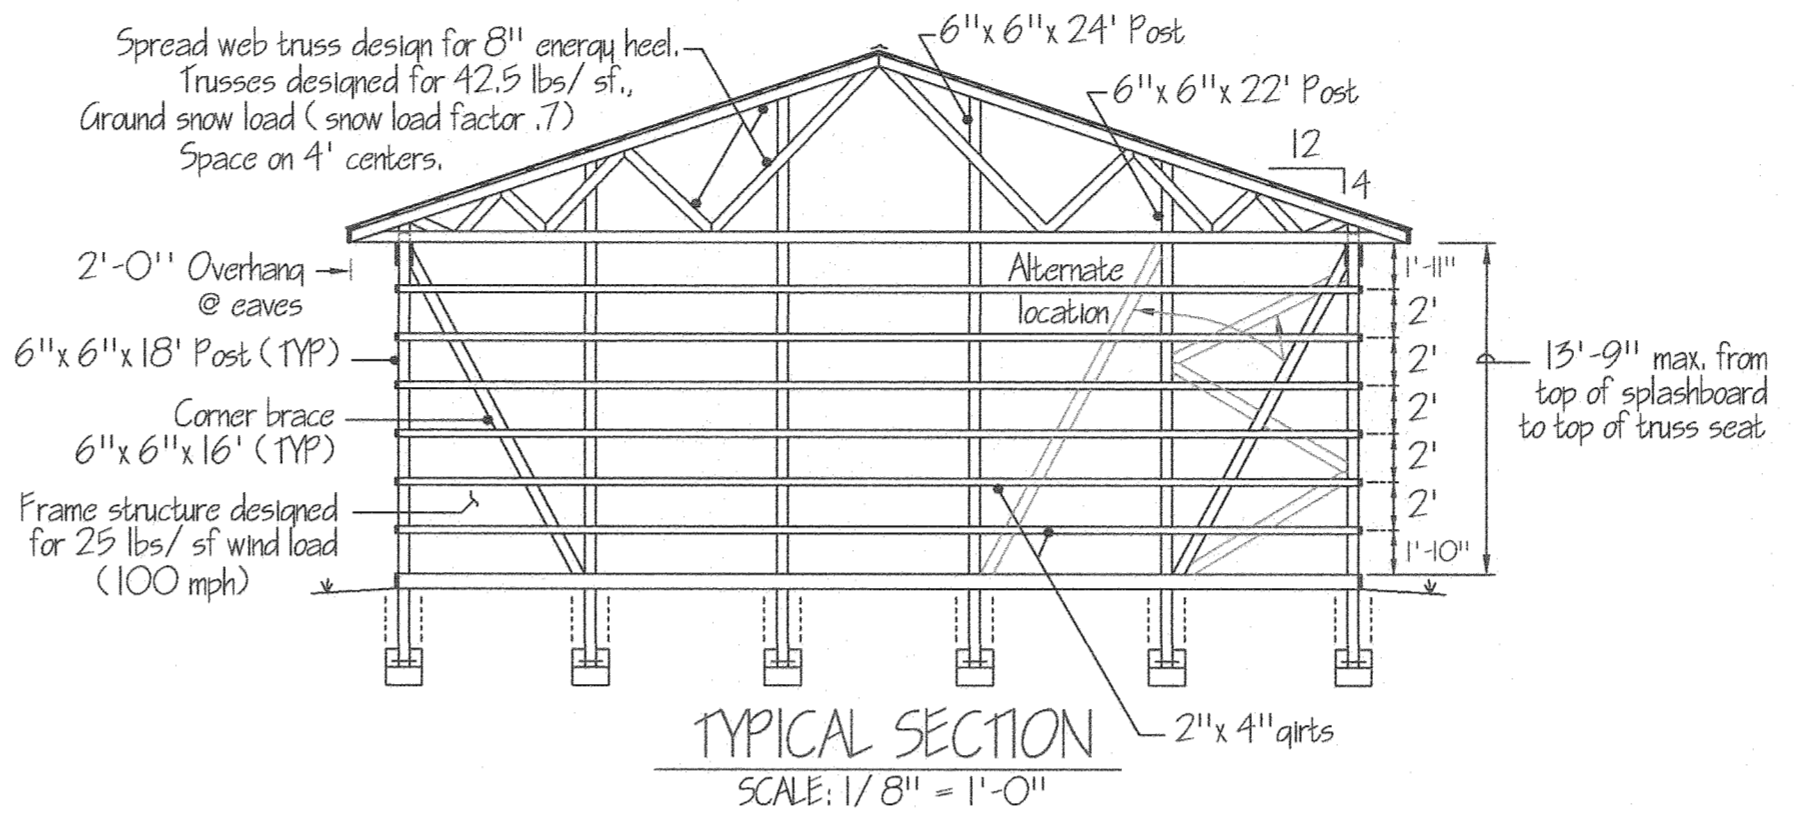

TYPICAL SECTION
SCALE: 1/8" = 1'-0"

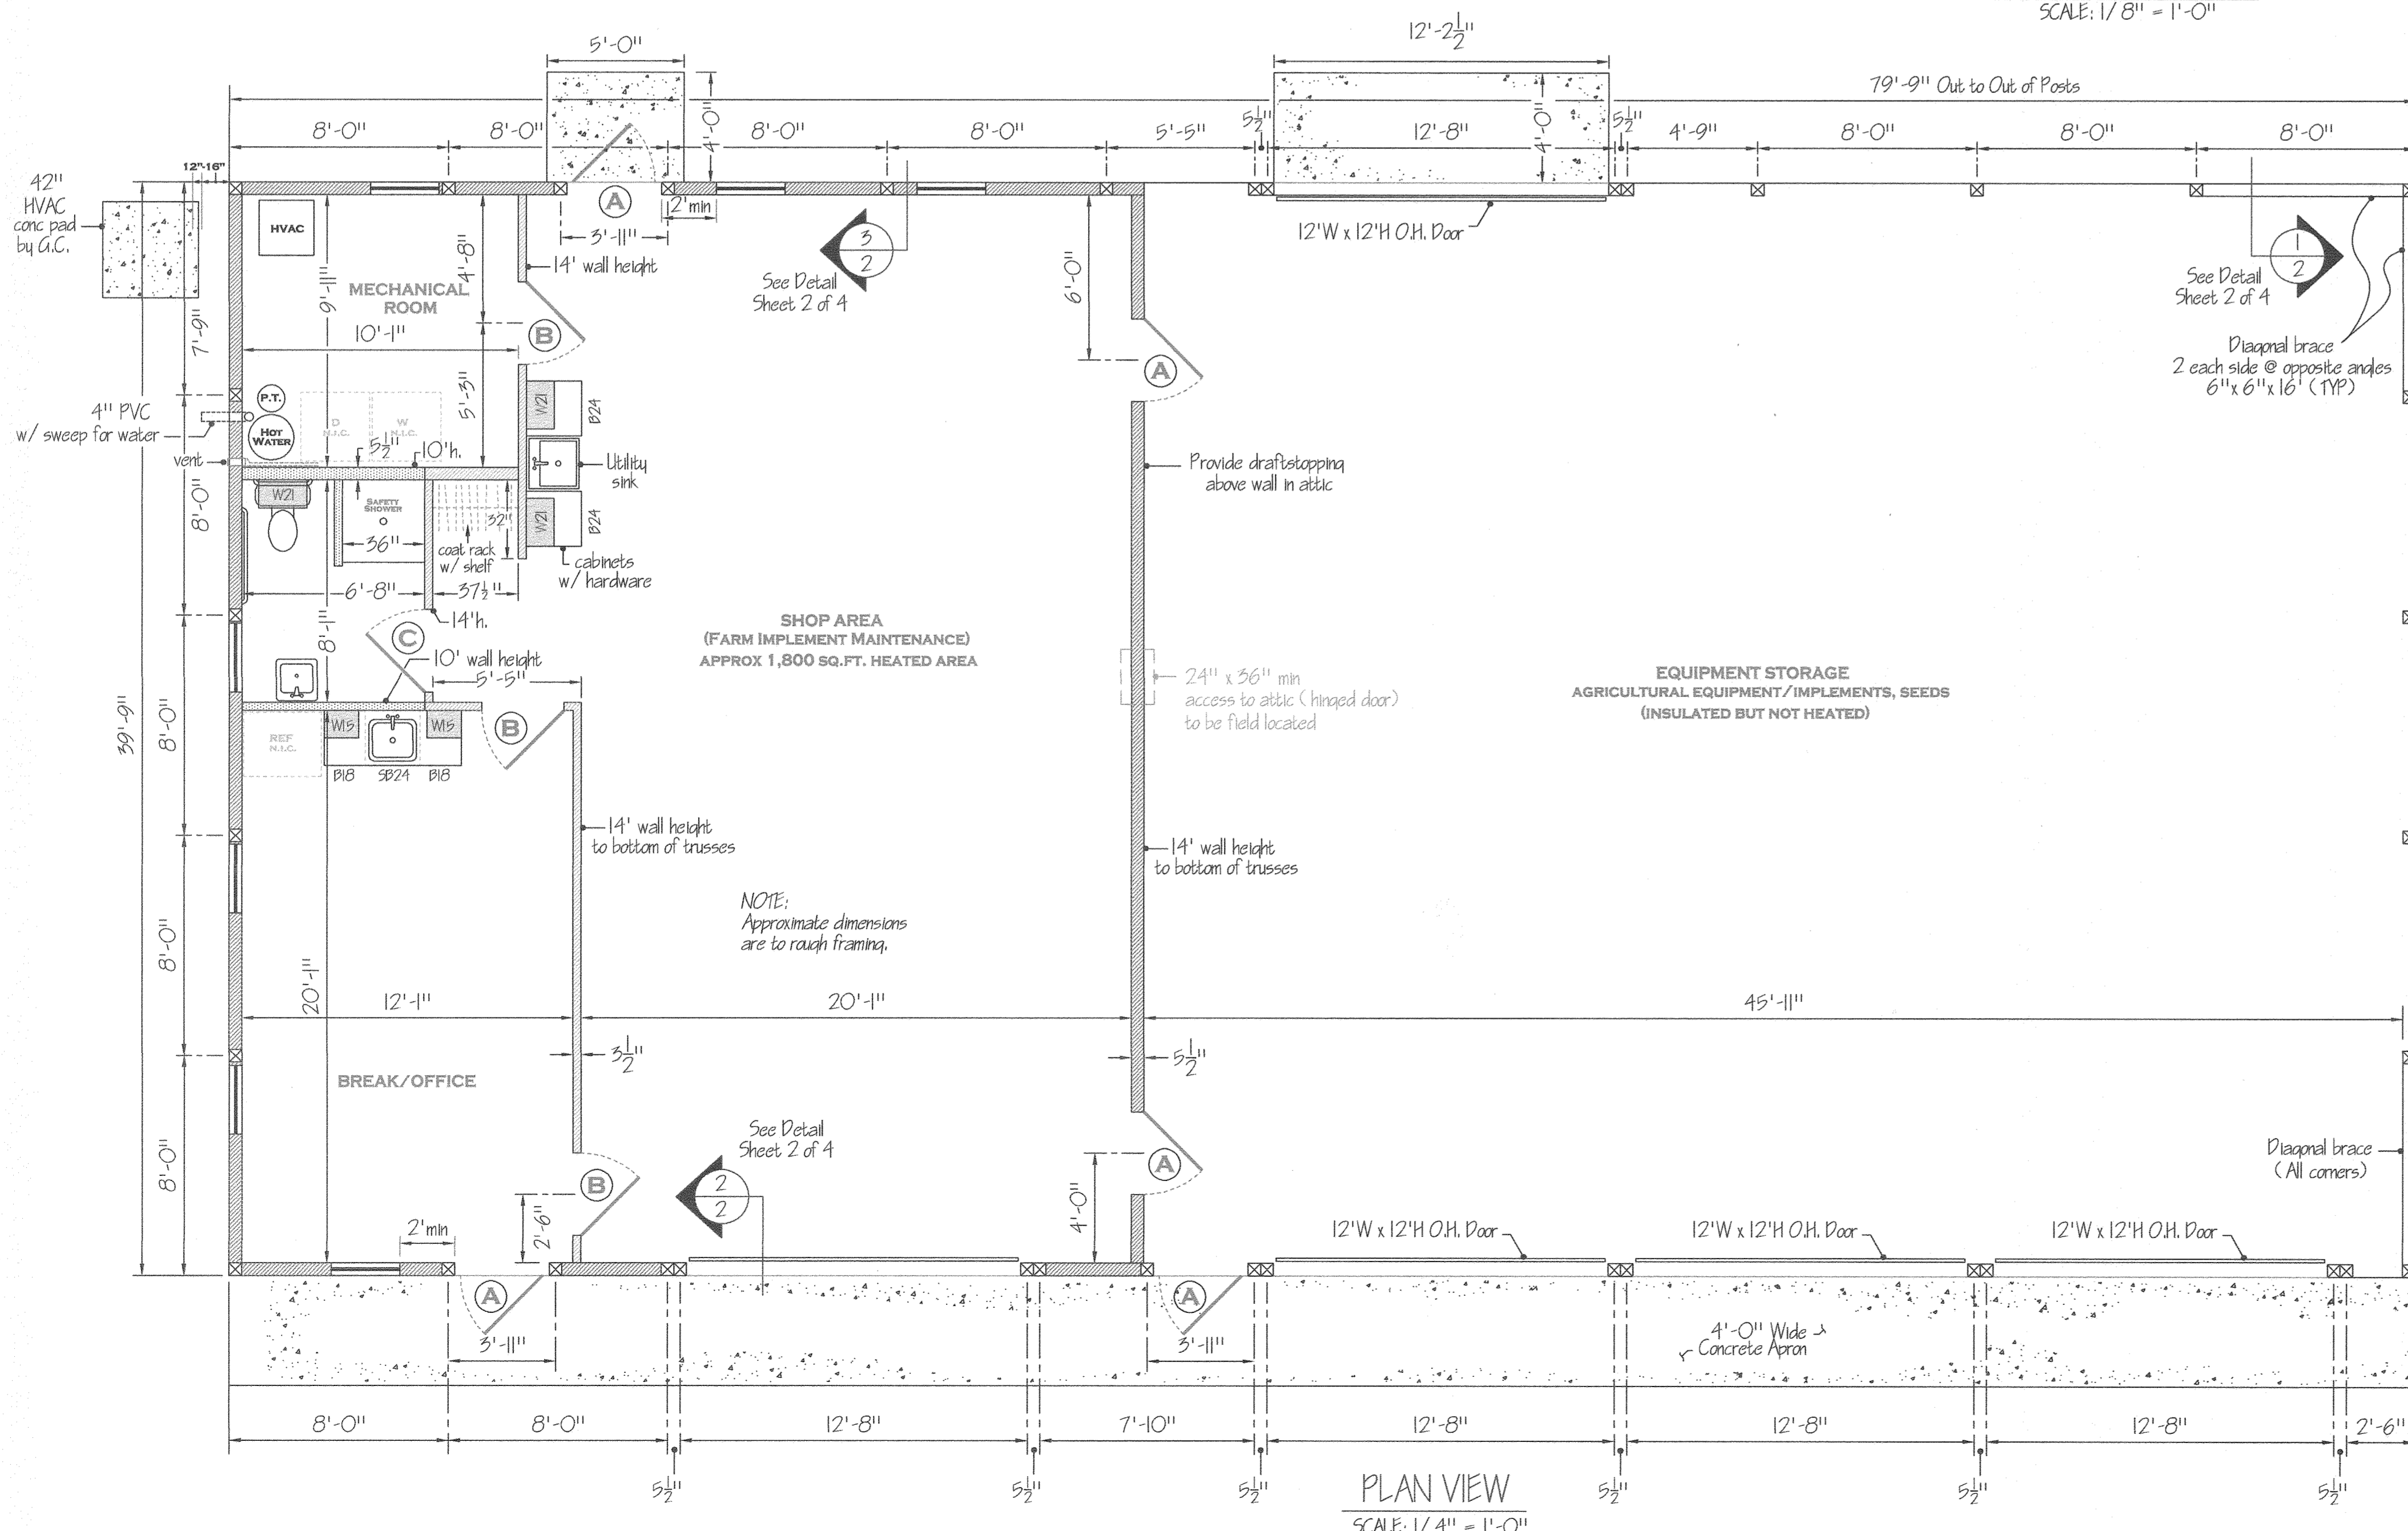


PLAN VIEW
SCALE: 1/4" = 1'-0"

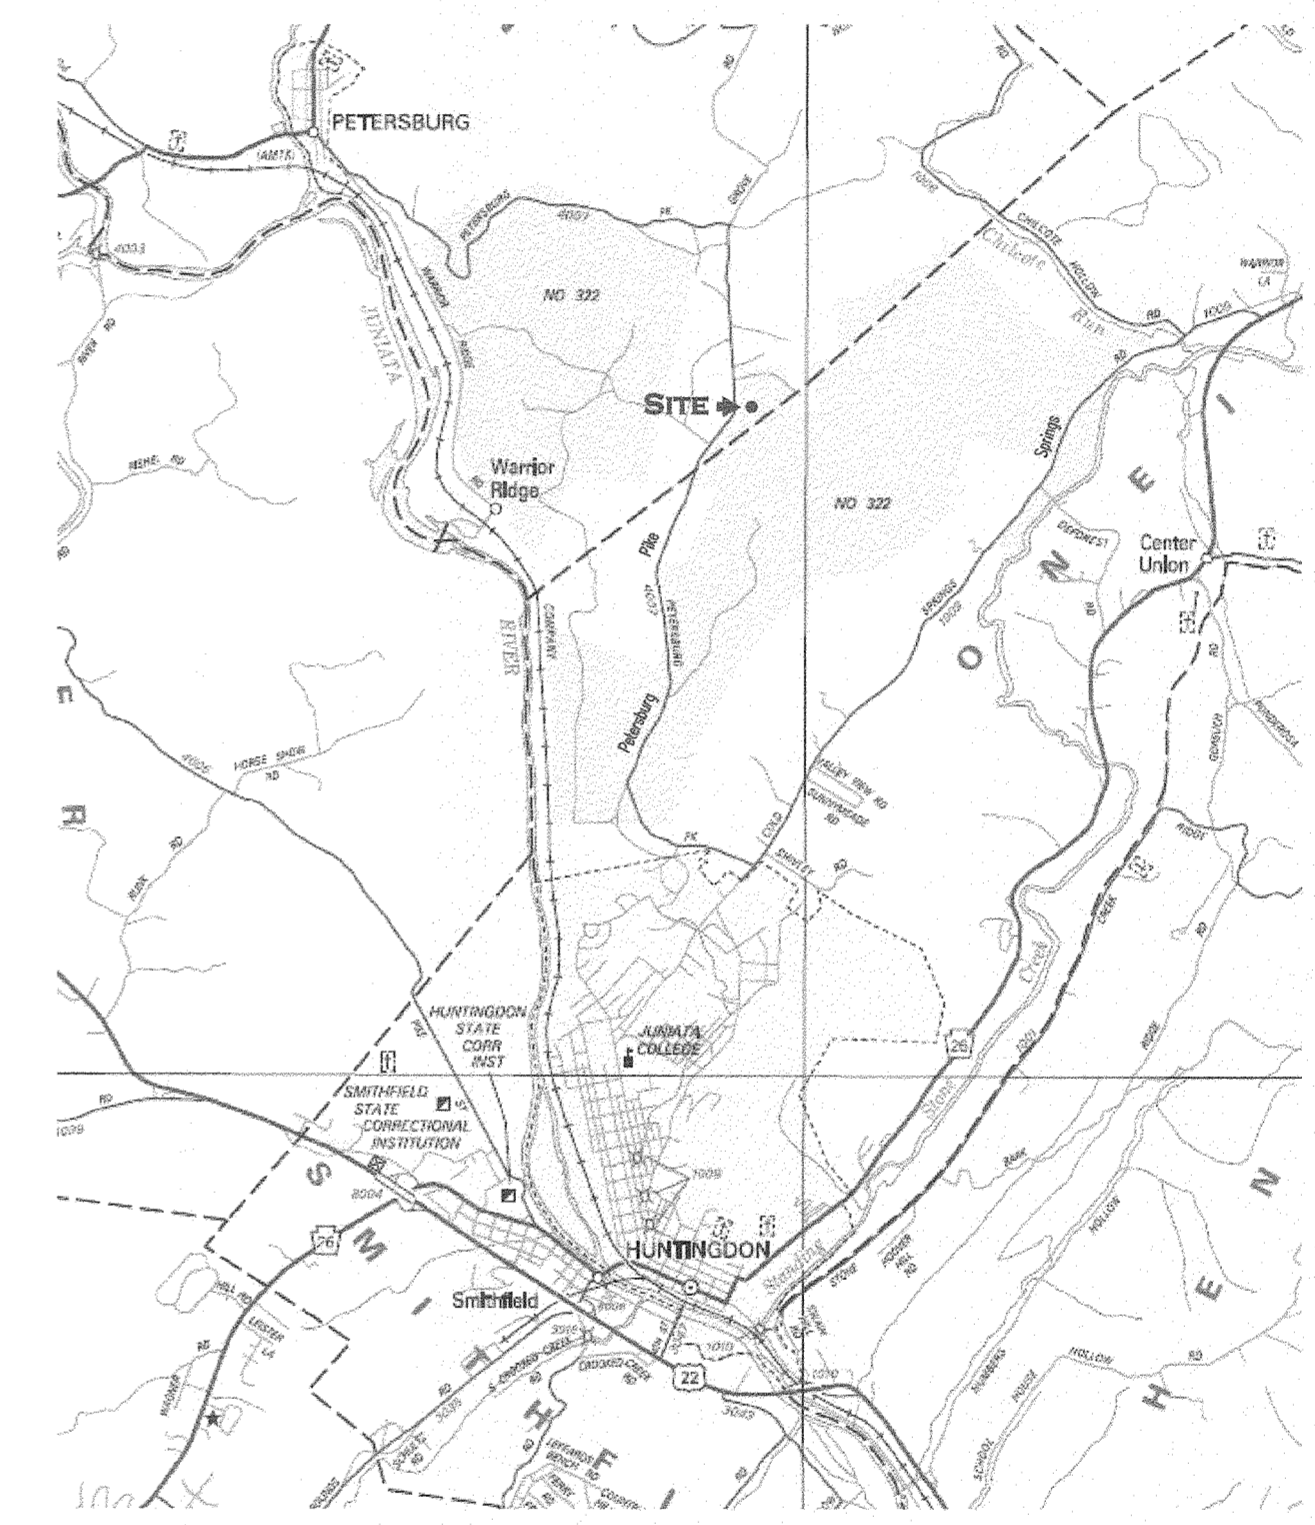

VICINITY MAP
NOT TO SCALE

Construction of new storage building on State game Lands 322 Oneida TWP., Huntingdon County, PA. Must comply to UCC Code.

- Chapter 5 Use and Occupancy Classification
 - 504.1 B Buildings occupied portion for Office
 - 511.1 5-1 Buildings occupied for storage that are not 5-2
- 6 Type of Construction
 - Table 601 Type VB
- 10 Means of Egress
 - Table 1004.1 Max floor area per occupant
 - Group Occ. Factor Sq.Ft. Occupancy
 - Storage 300 gross 3,200 11
- 11 Accessibility
 - Not required (Exemption from L&I AAB)

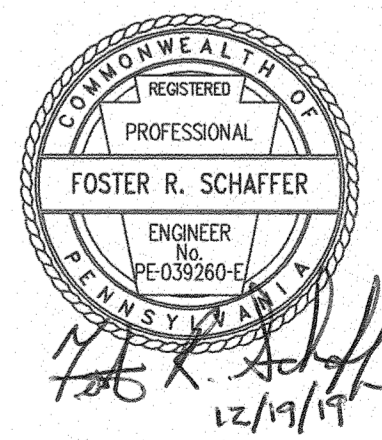

NOTE:
SEE SHEET 5 FOR SITE PLAN

PENNSYLVANIA GAME COMMISSION		
STATE GAME LANDS #322	LOGAN TWP.	HUNTINGDON CO.
LOCATION MAP, PLAN VIEW AND ELEVATIONS		
REVISIONS	PROJECT NO.	PGC-322-19-1
△	DRAWING NO.	FLOOR PLAN-1
△	DRAWN BY:	JBM
△	DATE:	12-19-19
	SHEET NO.	1 OF 5