


# PENNSYLVANIA GAME COMMISSION - S.B. 327



## DAVIDSON TOWNSHIP, SULLIVAN COUNTY

### SEPTEMBER 2025

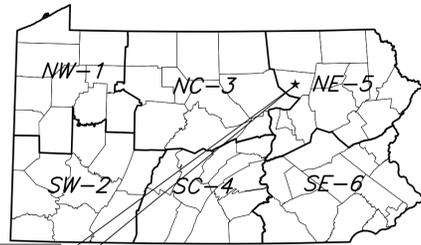


PROJECT LOCATION  
587 JAMISON CITY ROAD  
BENTON, PA 17814


PROJECT MAP  
NOT TO SCALE

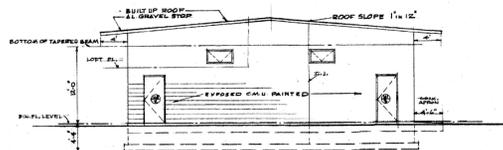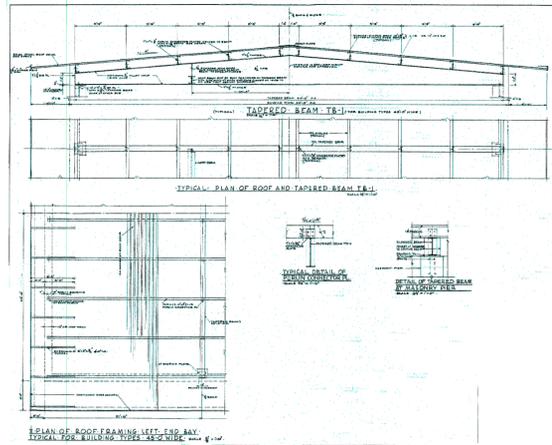


LEFT END ELEVATION  
SCALE 3/8" = 1'-0"

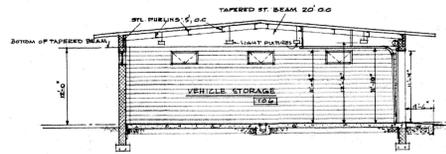


SECTION B-B  
SCALE 3/8" = 1'-0"

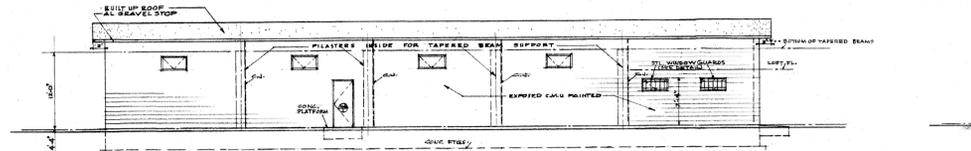


REAR ELEVATION  
SCALE 3/8" = 1'-0"

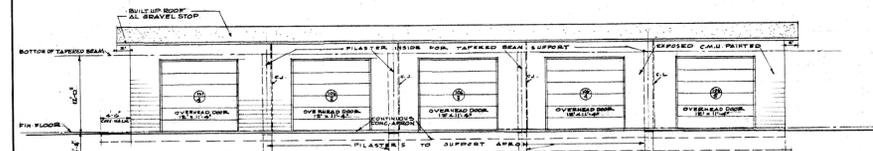

FRONT ELEVATION  
SCALE 3/8" = 1'-0"

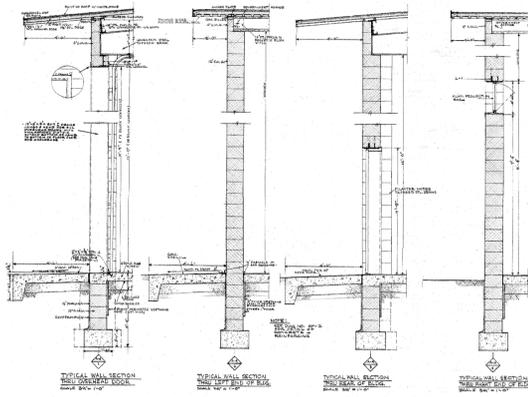

\*BUILDING DIMENSIONS: 45' X 103'  
\*NEW GUTTERS TO BE INSTALLED ENTIRE LENGTH OF BUILDING, FRONT AND BACK. SEE SPECIFICATIONS FOR ADDITIONAL DETAILS.

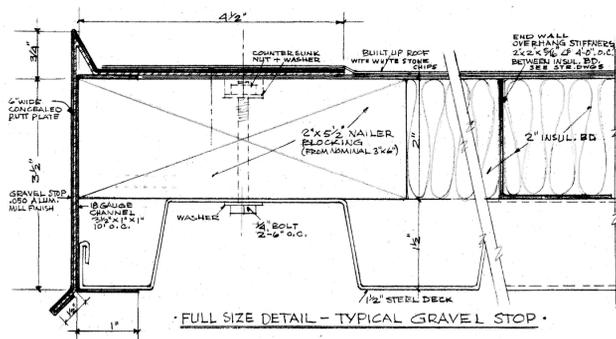

ORIGINAL DRAWING DETAILS  
NTS



\*LEAN-TO ROOF NOT TO BE REPLACED



\*DECKING TO BE REPLACED AND/OR REPAINTED

BUILDING PHOTOGRAPHS  
NTS



PENNSYLVANIA GAME COMMISSION		
STATE GAME LANDS #013	DAVIDSON TWP	SULLIVAN CO.
BID DOCUMENT DRAWINGS		
PROFILES, DETAILS, AND PHOTOGRAPHS		
REVISIONS	PROJECT NO.	PGC-013-25-01
	DRAWN BY:	ACL
	DATE:	09/05/2025
	SHEET NO.	1 OF 1