



PICTURE OF BUILDING (EAST SIDE)



PICTURE OF BUILDING (SOUTH SIDE)




PICTURE OF BUILDING (WEST SIDE)



PICTURE OF BUILDING (NORTH SIDE)




PICTURE OF SCRAP DEBRIS

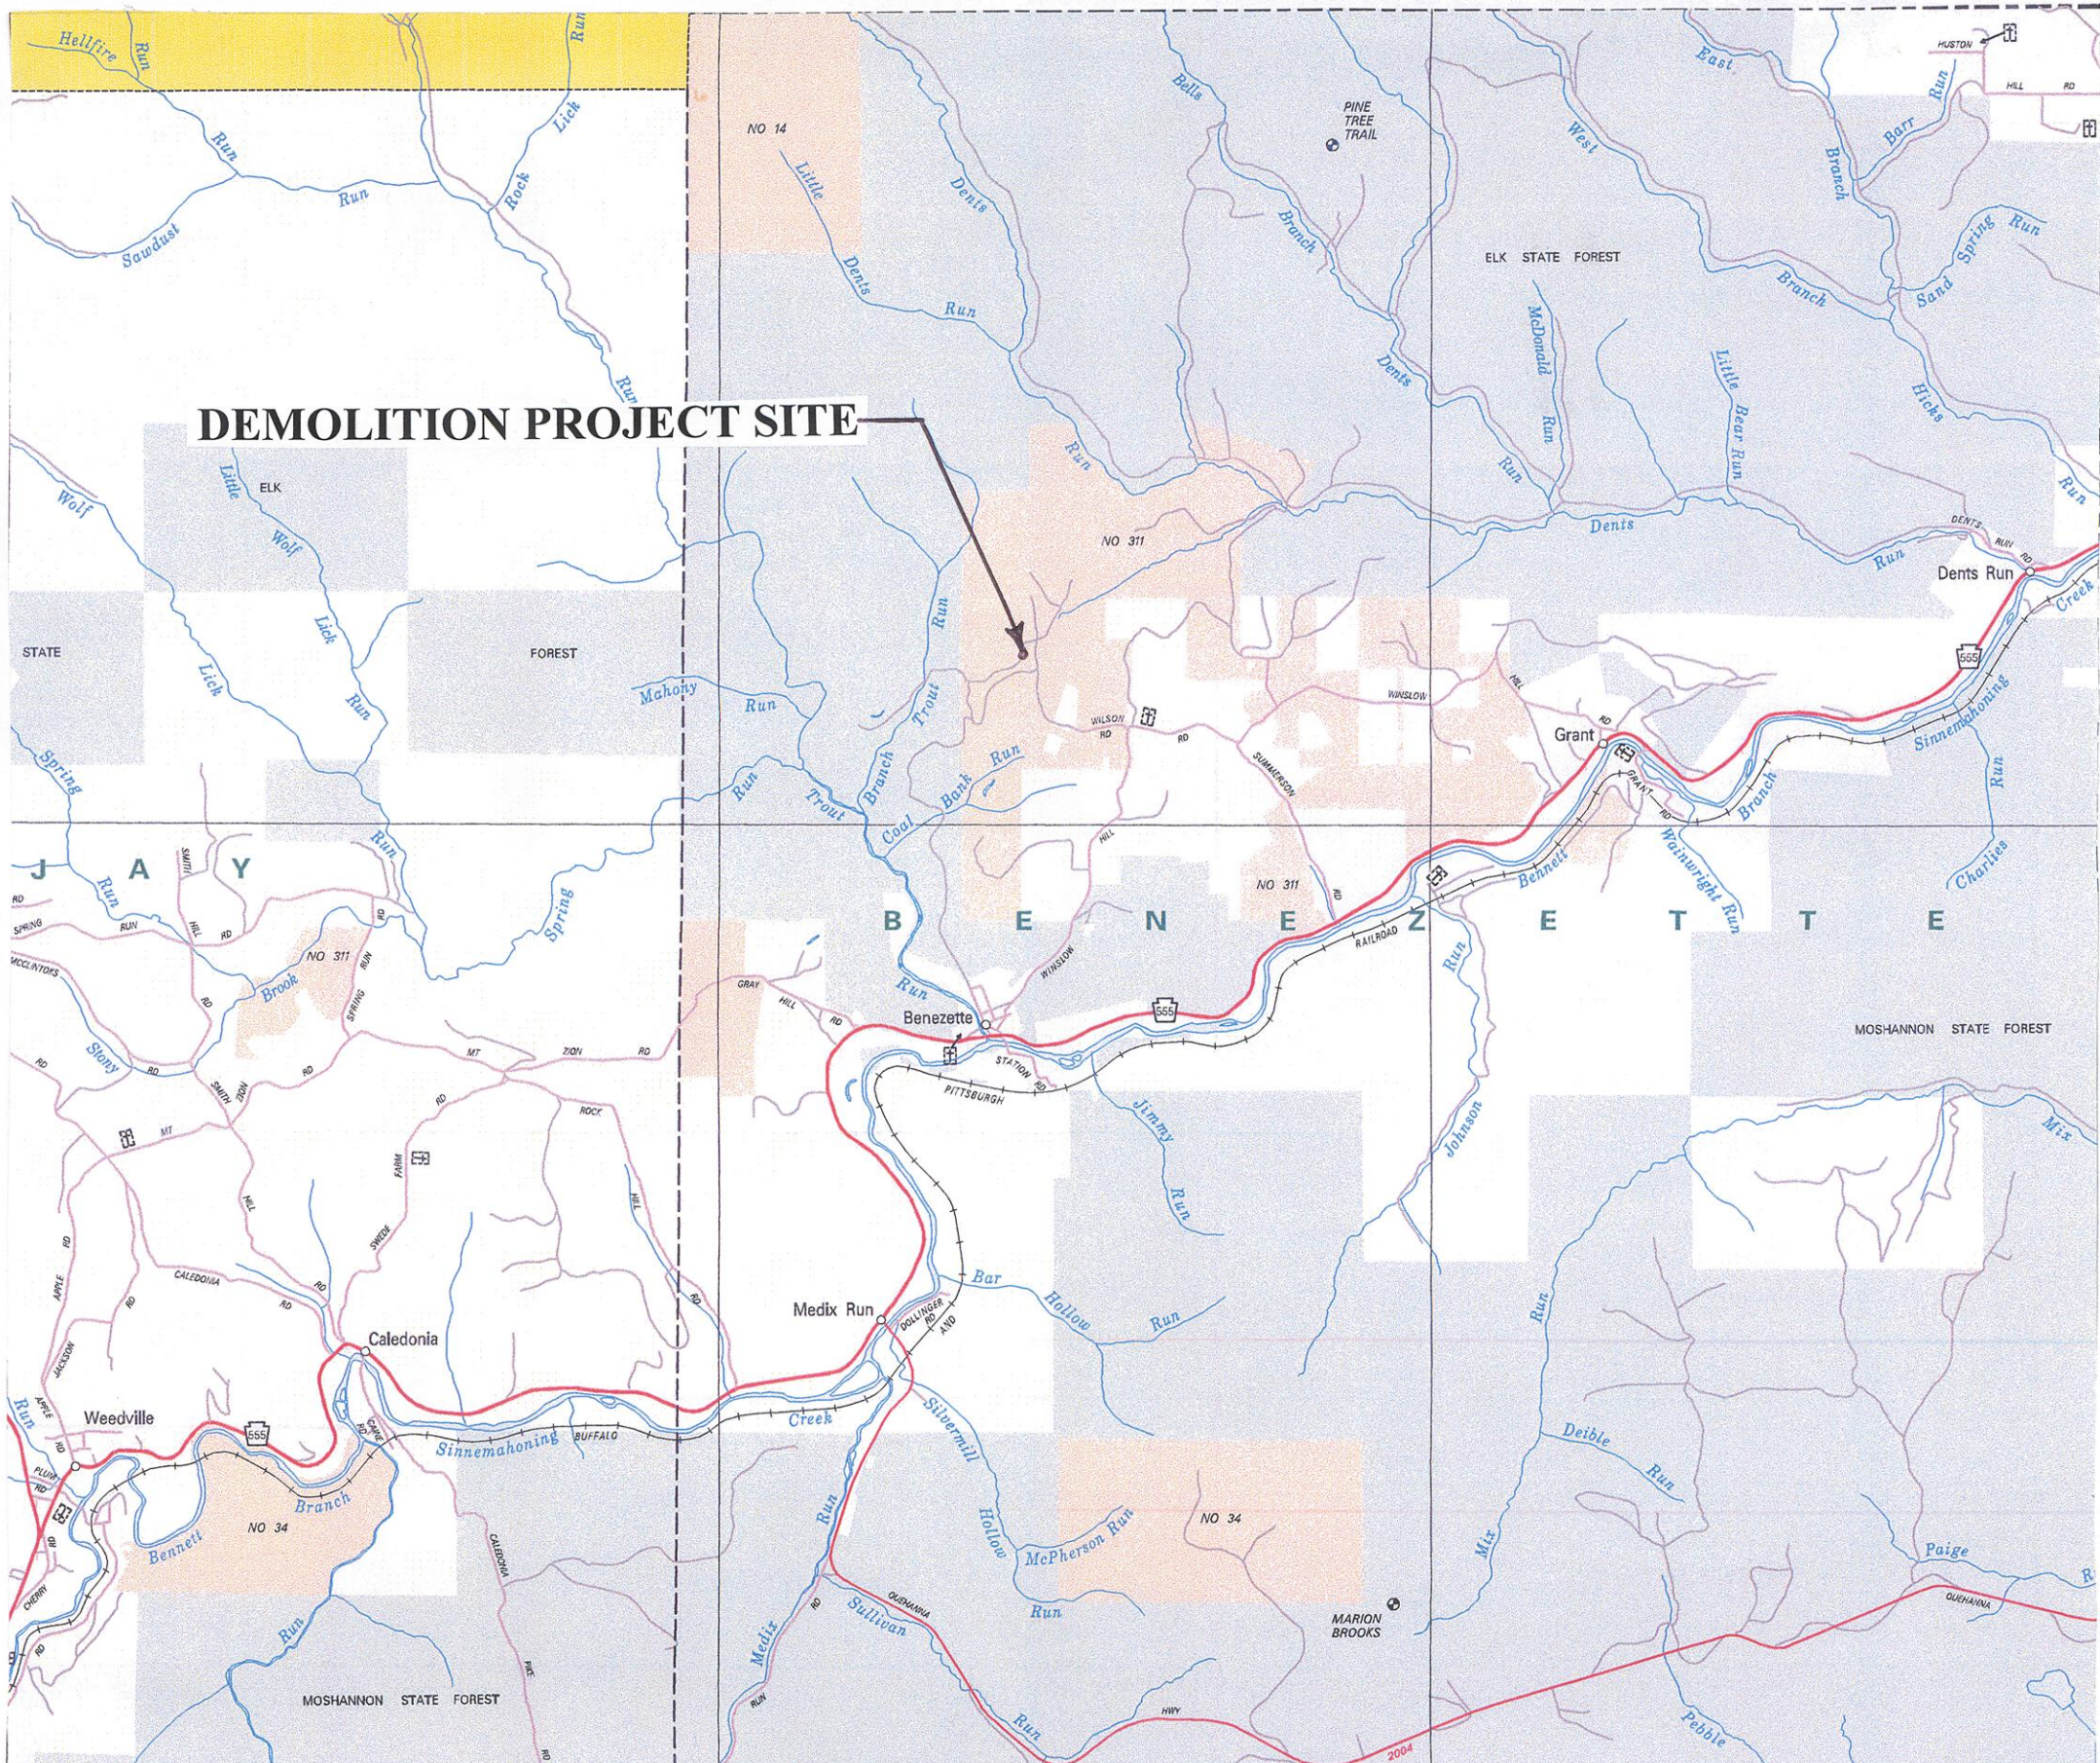

LOCATION MAP


SCOPE OF PROJECT

1. Demolish the storage building on SGL #311. The building is a one-story concrete block structure with a concrete floor slab and block/concrete footing. The building has a metal roof supported by wood trusses. Burning or blasting is not permitted.
2. The floor slab is to be broken up and removed from the site. The concrete block / concrete footing must also be removed 18-inches below ground level. The void from foundation removal is to be filled with on-site soil material. Broken pieces of concrete and masonry are to be disposed of off-site.
3. There are no utility connections to the building.
4. Remove the scrap debris stored on the outside of the building. The scrap debris includes tractor implements, wood pallets, plastic pipe, fencing, metal posts, etc.
5. Remove and properly dispose of all interior items, trash and debris at the site.
6. The Contractor is allowed to salvage any building materials and contents to offset the costs of the project.
7. All building components, contents, trash and litter must be removed from the site. Demolition debris and trash must be disposed of at a DEP approved landfill.
8. Grade the site smooth and even after demolition operations are complete. Stabilize the disturbed earth areas at the site with seed and mulch.

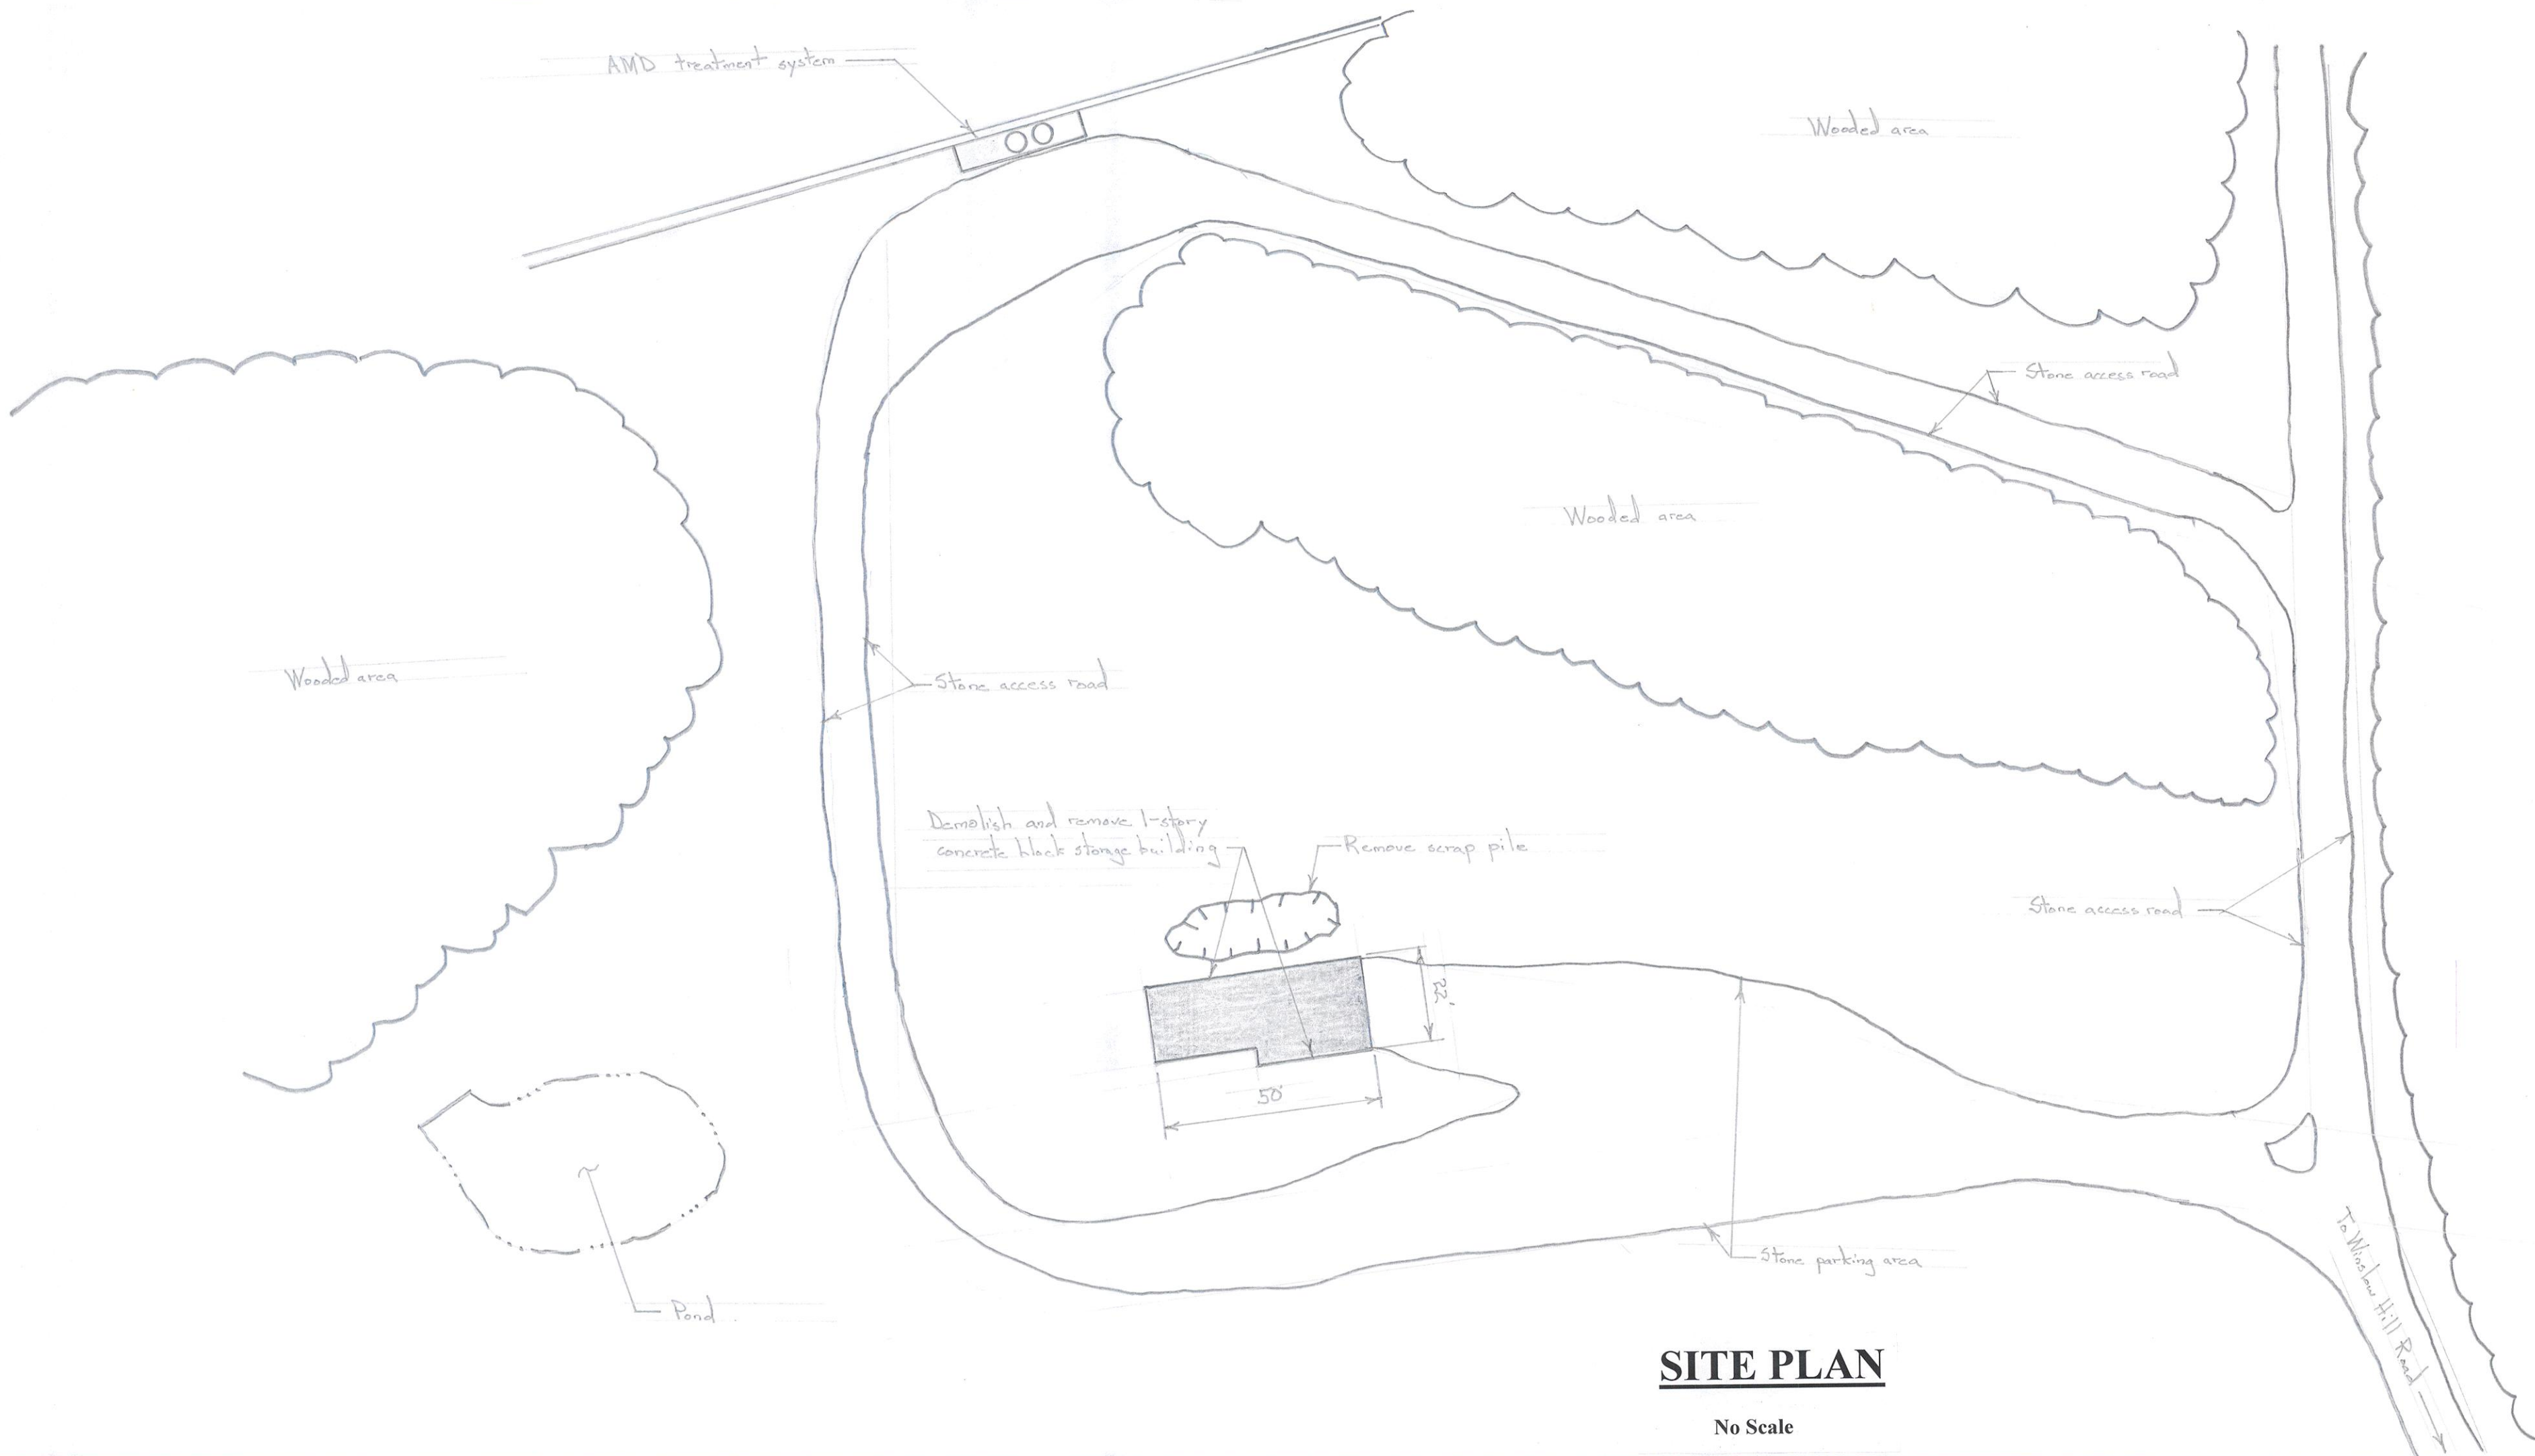

SITE PLAN

No Scale

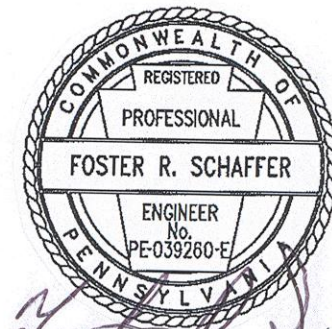

Foster R. Schaffer
11/26/19

PENNSYLVANIA GAME COMMISSION

STATE GAME LANDS #311 BENEZETTE TWP. ELK CO.

DEMOLITION OF STORAGE BUILDING

LOCATION MAP, SITE PLAN, DETAILS AND NOTES

REVISIONS		PROJECT NO.	PAC-311-20-2
△		DRAWN BY:	J.S.
△		DATE:	11/26/19
△		SHEET NO.	1 OF 1