



LEGEND

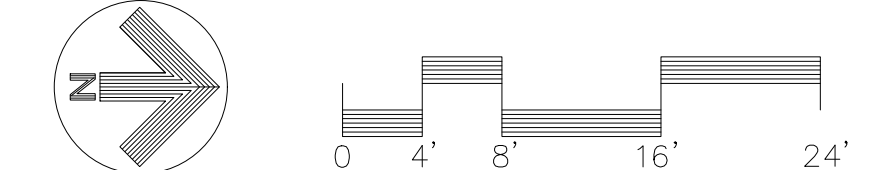

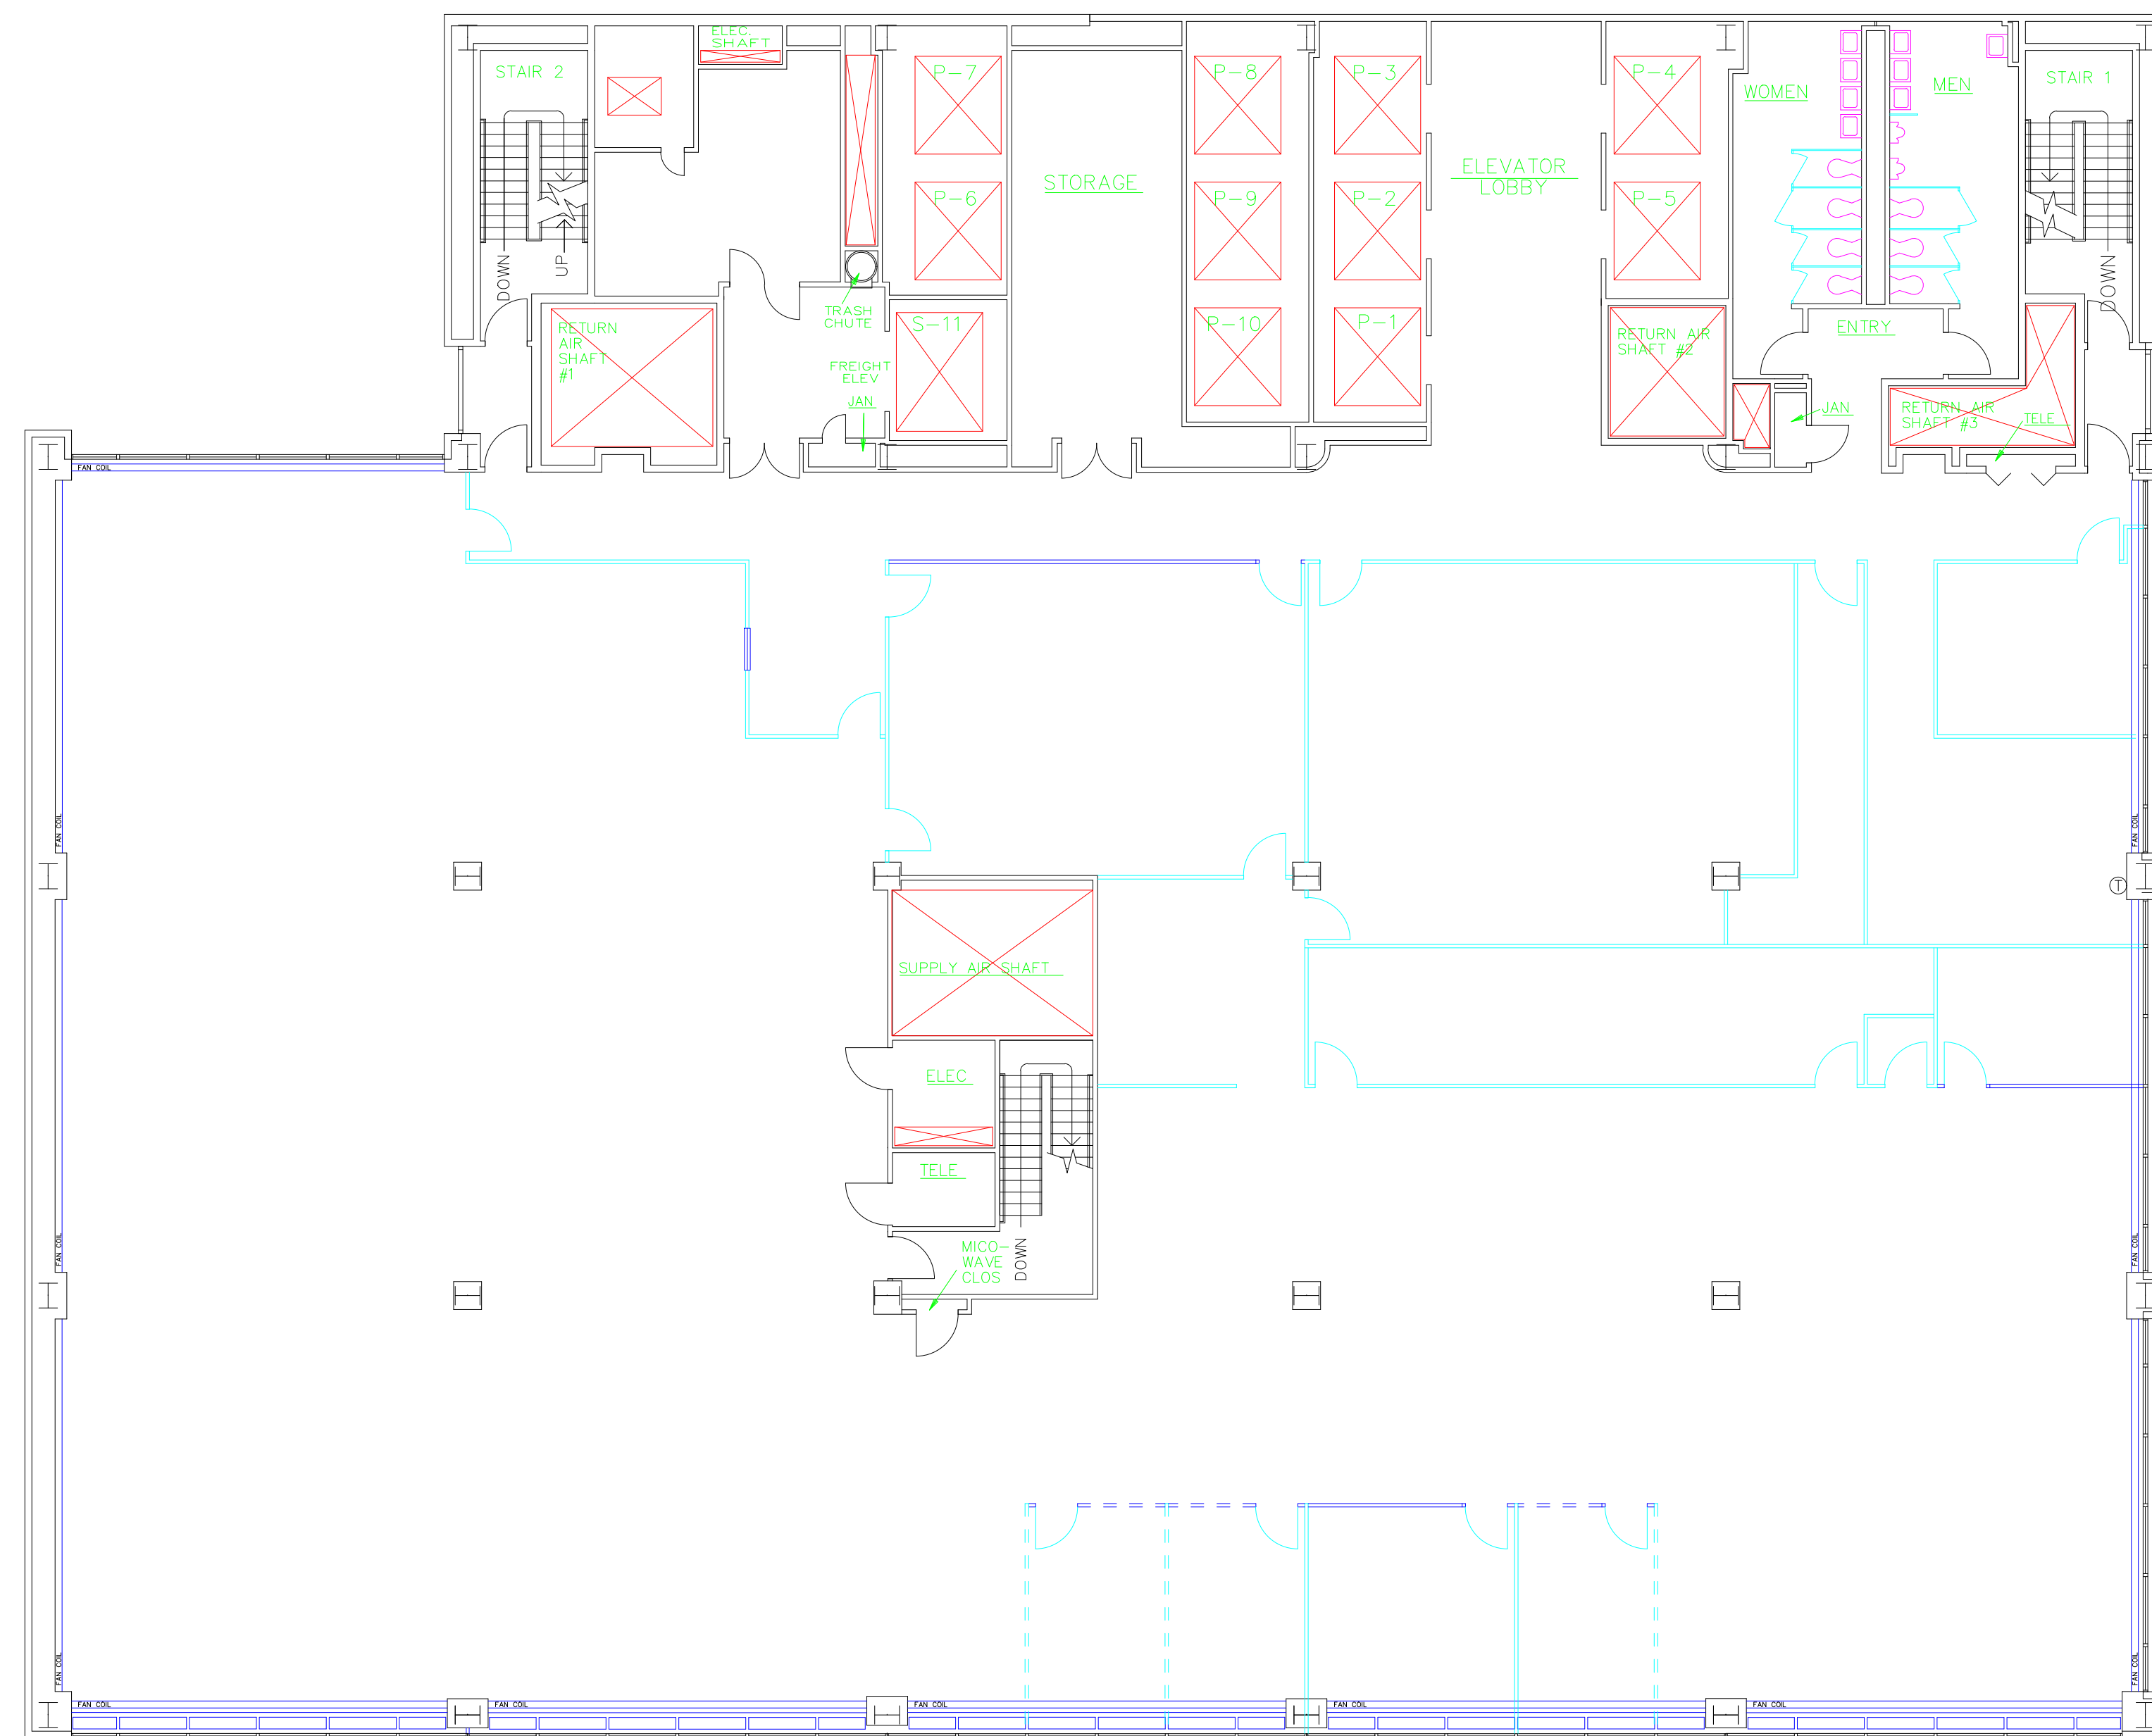









- |  |   |  |                              |
|--|---|--|------------------------------|
|  | MASONRY/NON-REMOVABLE WALL              |  | BLOCKED DOOR                 |
|  | FULL HT. NON-MASONRY WALL               |  | PLATED DOOR                  |
|  | DOOR HT. NON-MASONRY WALL               |  | GLASS DOOR OR DOOR W/ WINDOW |
|  | BANK HT. NON-MASONRY WALL               |  |                              |
|  | FULL HT. NON-MASONRY/MODULAR GLASS WALL |  |                              |
|  | FULL HT. MODULAR FURNITURE WALL         |  |                              |
|  | FULL HT. CHAIN LINK/WIRE FENCE WALL     |  |                              |
|  | DOOR IN MASONRY WALL                    |  |                              |
|  | DOOR IN NON-MASONRY WALL                |  |                              |

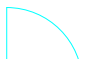


DEPARTMENT OF GENERAL SERVICES  
 DIVISION OF SPACE MANAGEMENT  
 333 MARKET STREET  
 STATE OFFICE BUILDING #2  
 1ST FLOOR  
 PARTITION PLAN  
 DATE: 8/12/14 | DWG NO: 01-BP




LEGEND



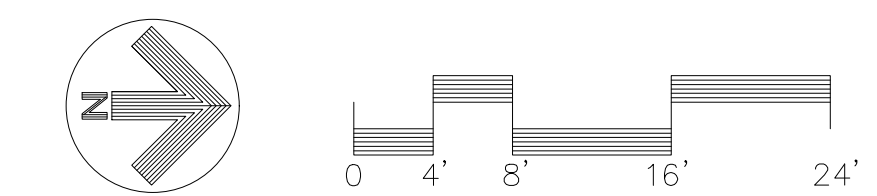



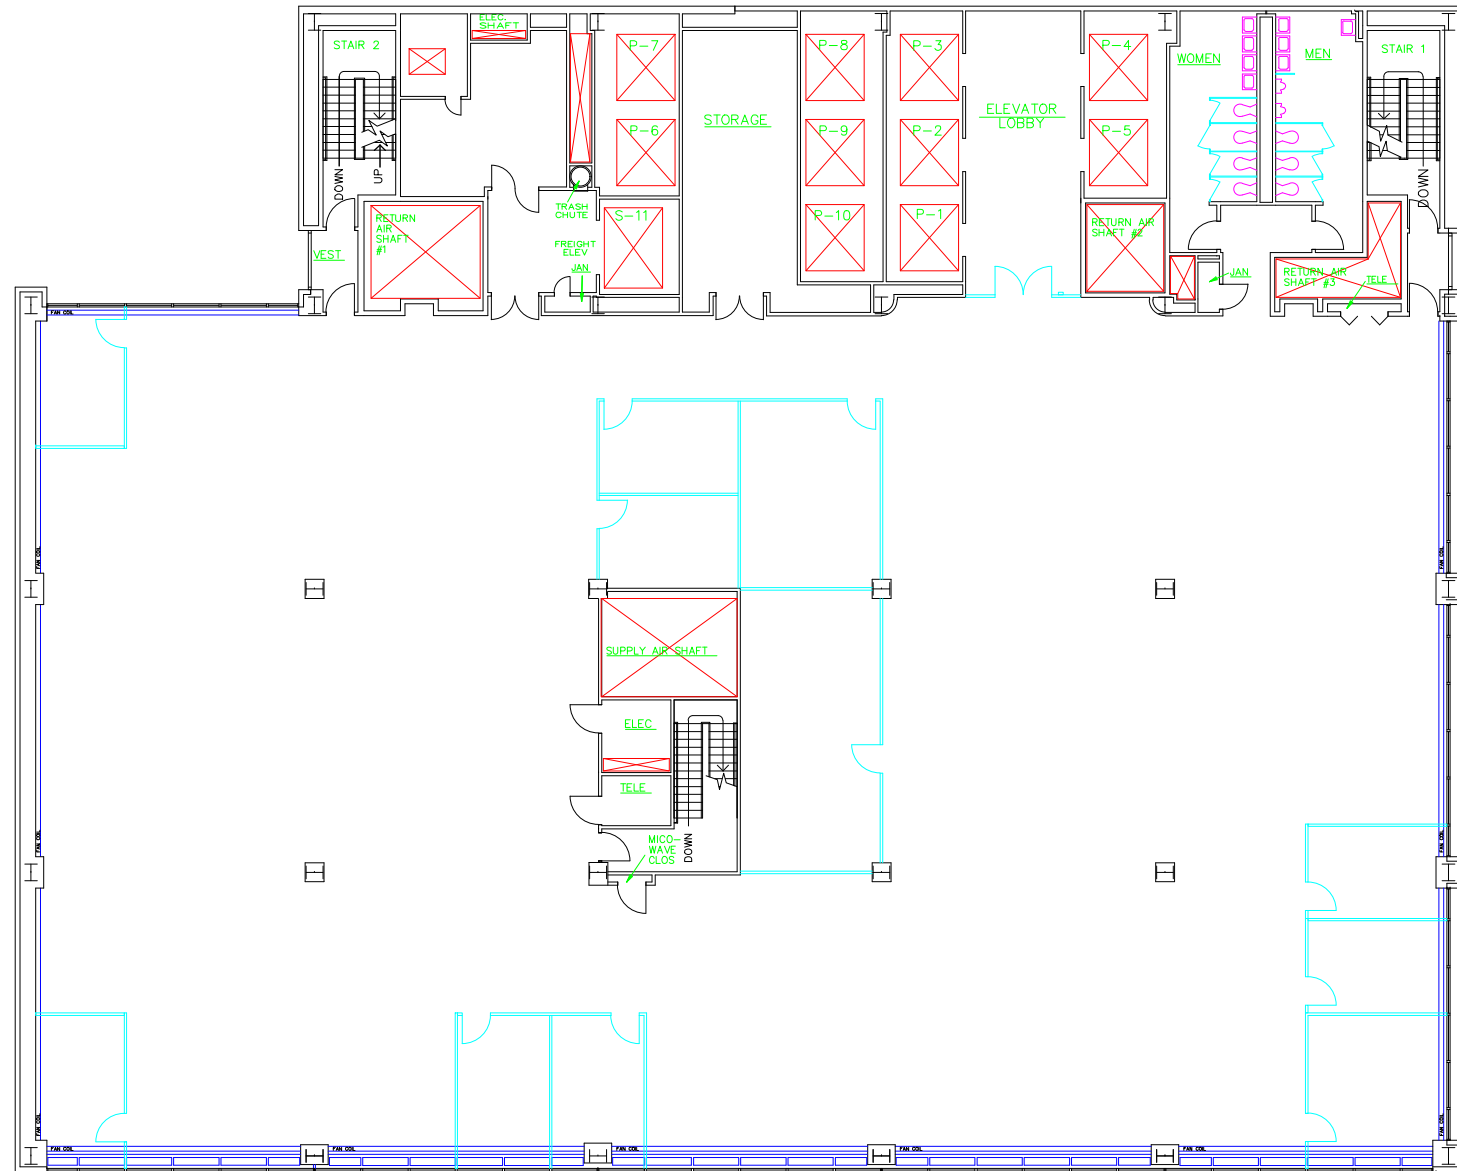





- |  |   |   |                              |   |              |
|--|---|---|------------------------------|---|--------------|
|  | MASONRY/NON-REMOVABLE WALL              |  | DOOR IN MASONRY WALL         |  | BLOCKED DOOR |
|  | FULL HT. NON-MASONRY WALL               |  | DOOR IN NON-MASONRY WALL     |  | PLATED DOOR  |
|  | DOOR HT. NON-MASONRY WALL               |  | GLASS DOOR OR DOOR W/ WINDOW |   |              |
|  | BANK HT. NON-MASONRY WALL               |   |                              |   |              |
|  | FULL HT. NON-MASONRY/MODULAR GLASS WALL |   |                              |   |              |
|  | FULL HT. MODULAR FURNITURE WALL         |   |                              |   |              |
|  | FULL HT. CHAIN LINK/WIRE FENCE WALL     |   |                              |   |              |




DEPARTMENT OF GENERAL SERVICES	
DIVISION OF SPACE MANAGEMENT	
333 MARKET STREET	
STATE OFFICE BUILDING #2	
3RD FLOOR	
PARTITION PLAN	
DATE: 1/30/08	DWG NO: 03-BP




LEGEND



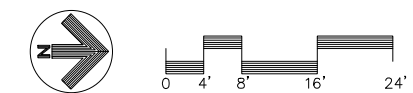



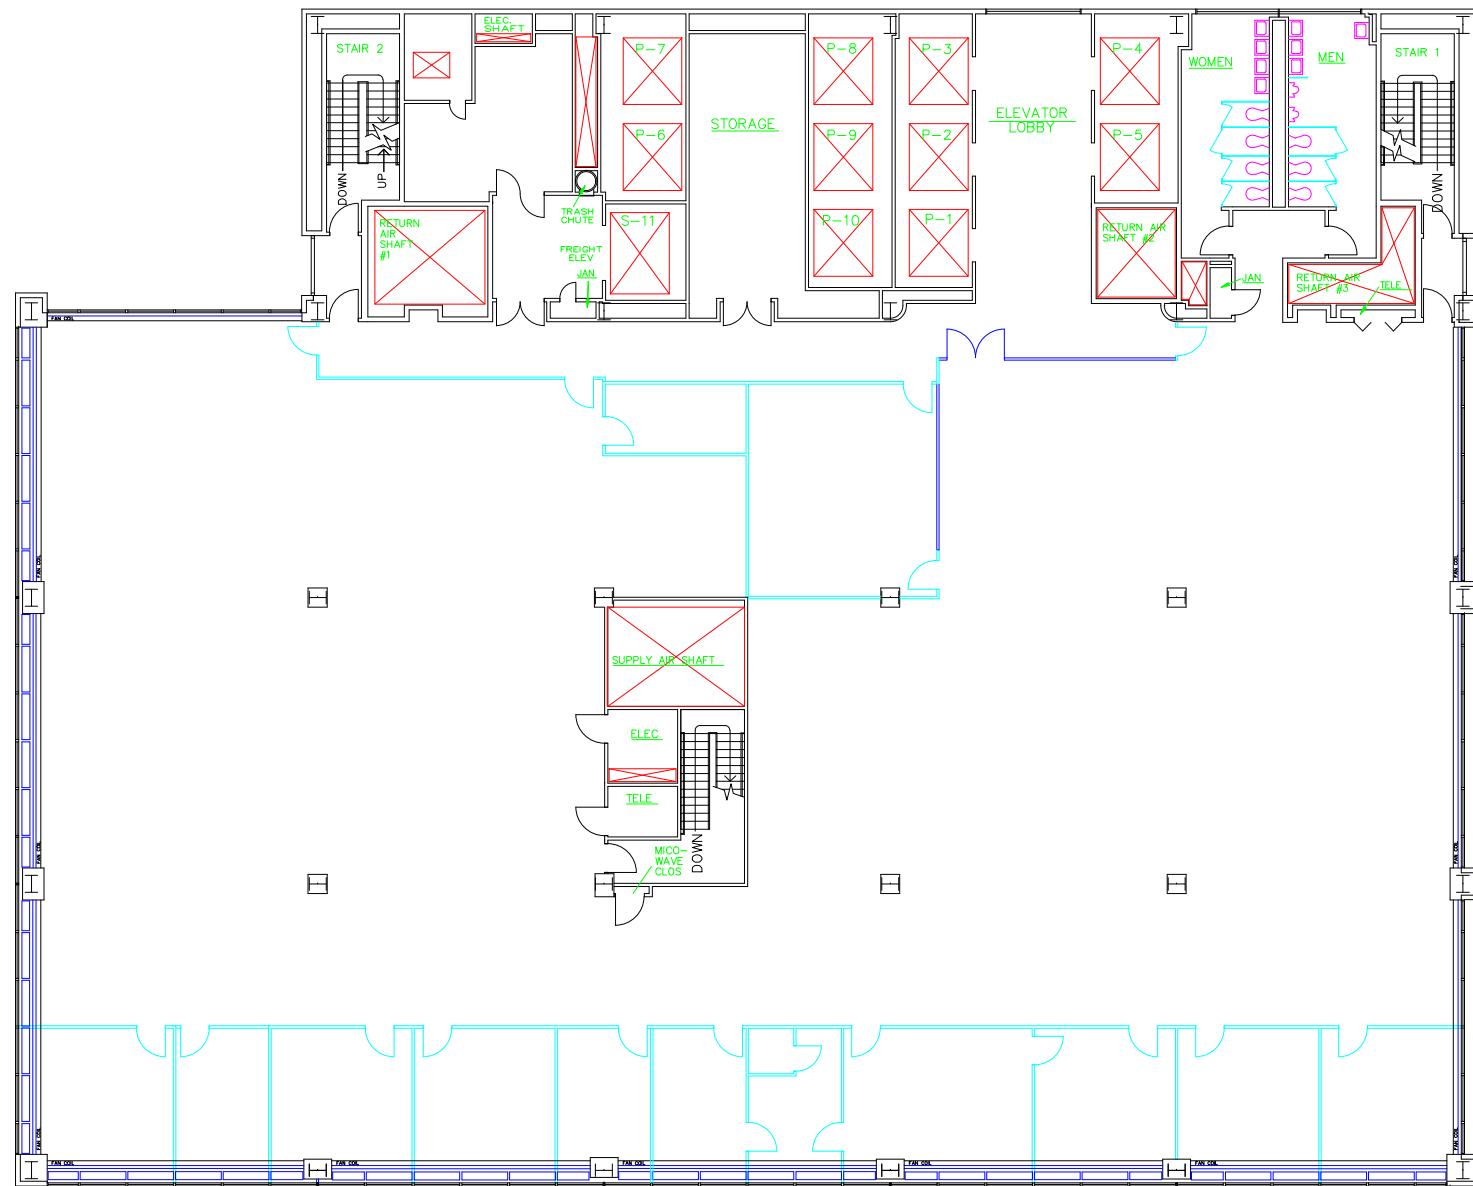





- |  |   |   |                              |   |              |
|--|---|---|------------------------------|---|--------------|
|  | MASONRY/NON-REMOVABLE WALL              |  | DOOR IN MASONRY WALL         |  | BLOCKED DOOR |
|  | FULL HT. NON-MASONRY WALL               |  | DOOR IN NON-MASONRY WALL     |  | PLATED DOOR  |
|  | DOOR HT. NON-MASONRY WALL               |  | GLASS DOOR OR DOOR W/ WINDOW |   |              |
|  | BANK HT. NON-MASONRY WALL               |   |                              |   |              |
|  | FULL HT. NON-MASONRY/MODULAR GLASS WALL |   |                              |   |              |
|  | FULL HT. MODULAR FURNITURE WALL         |   |                              |   |              |
|  | FULL HT. CHAIN LINK/WIRE FENCE WALL     |   |                              |   |              |




DEPARTMENT OF GENERAL SERVICES	
DIVISION OF SPACE MANAGEMENT	
333 MARKET STREET	
STATE OFFICE BUILDING #2	
4TH FLOOR	
PARTITION PLAN	
DATE: 8/29/12	DWG NO: 04-BP




LEGEND

- |  |   |   |                              |   |              |
|--|---|---|------------------------------|---|--------------|
|  | MASONRY/NON-REMOVABLE WALL              |  | DOOR IN MASONRY WALL         |  | BLOCKED DOOR |
|  | FULL HT. NON-MASONRY WALL               |  | DOOR IN NON-MASONRY WALL     |  | PLATED DOOR  |
|  | DOOR HT. NON-MASONRY WALL               |  | GLASS DOOR OR DOOR W/ WINDOW |   |              |
|  | BANK HT. NON-MASONRY WALL               |   |                              |   |              |
|  | FULL HT. NON-MASONRY/MODULAR GLASS WALL |   |                              |   |              |
|  | FULL HT. MODULAR FURNITURE WALL         |   |                              |   |              |
|  | FULL HT. CHAIN LINK/WIRE FENCE WALL     |   |                              |   |              |

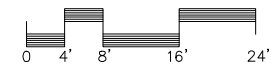


DEPARTMENT OF GENERAL SERVICES  
 DIVISION OF  
 SPACE MANAGEMENT  
 333 MARKET STREET  
 STATE OFFICE BUILDING #2  
 5TH FLOOR  
 PARTITION PLAN  
 DATE: 10/20/08 DWG NO: 05-BP

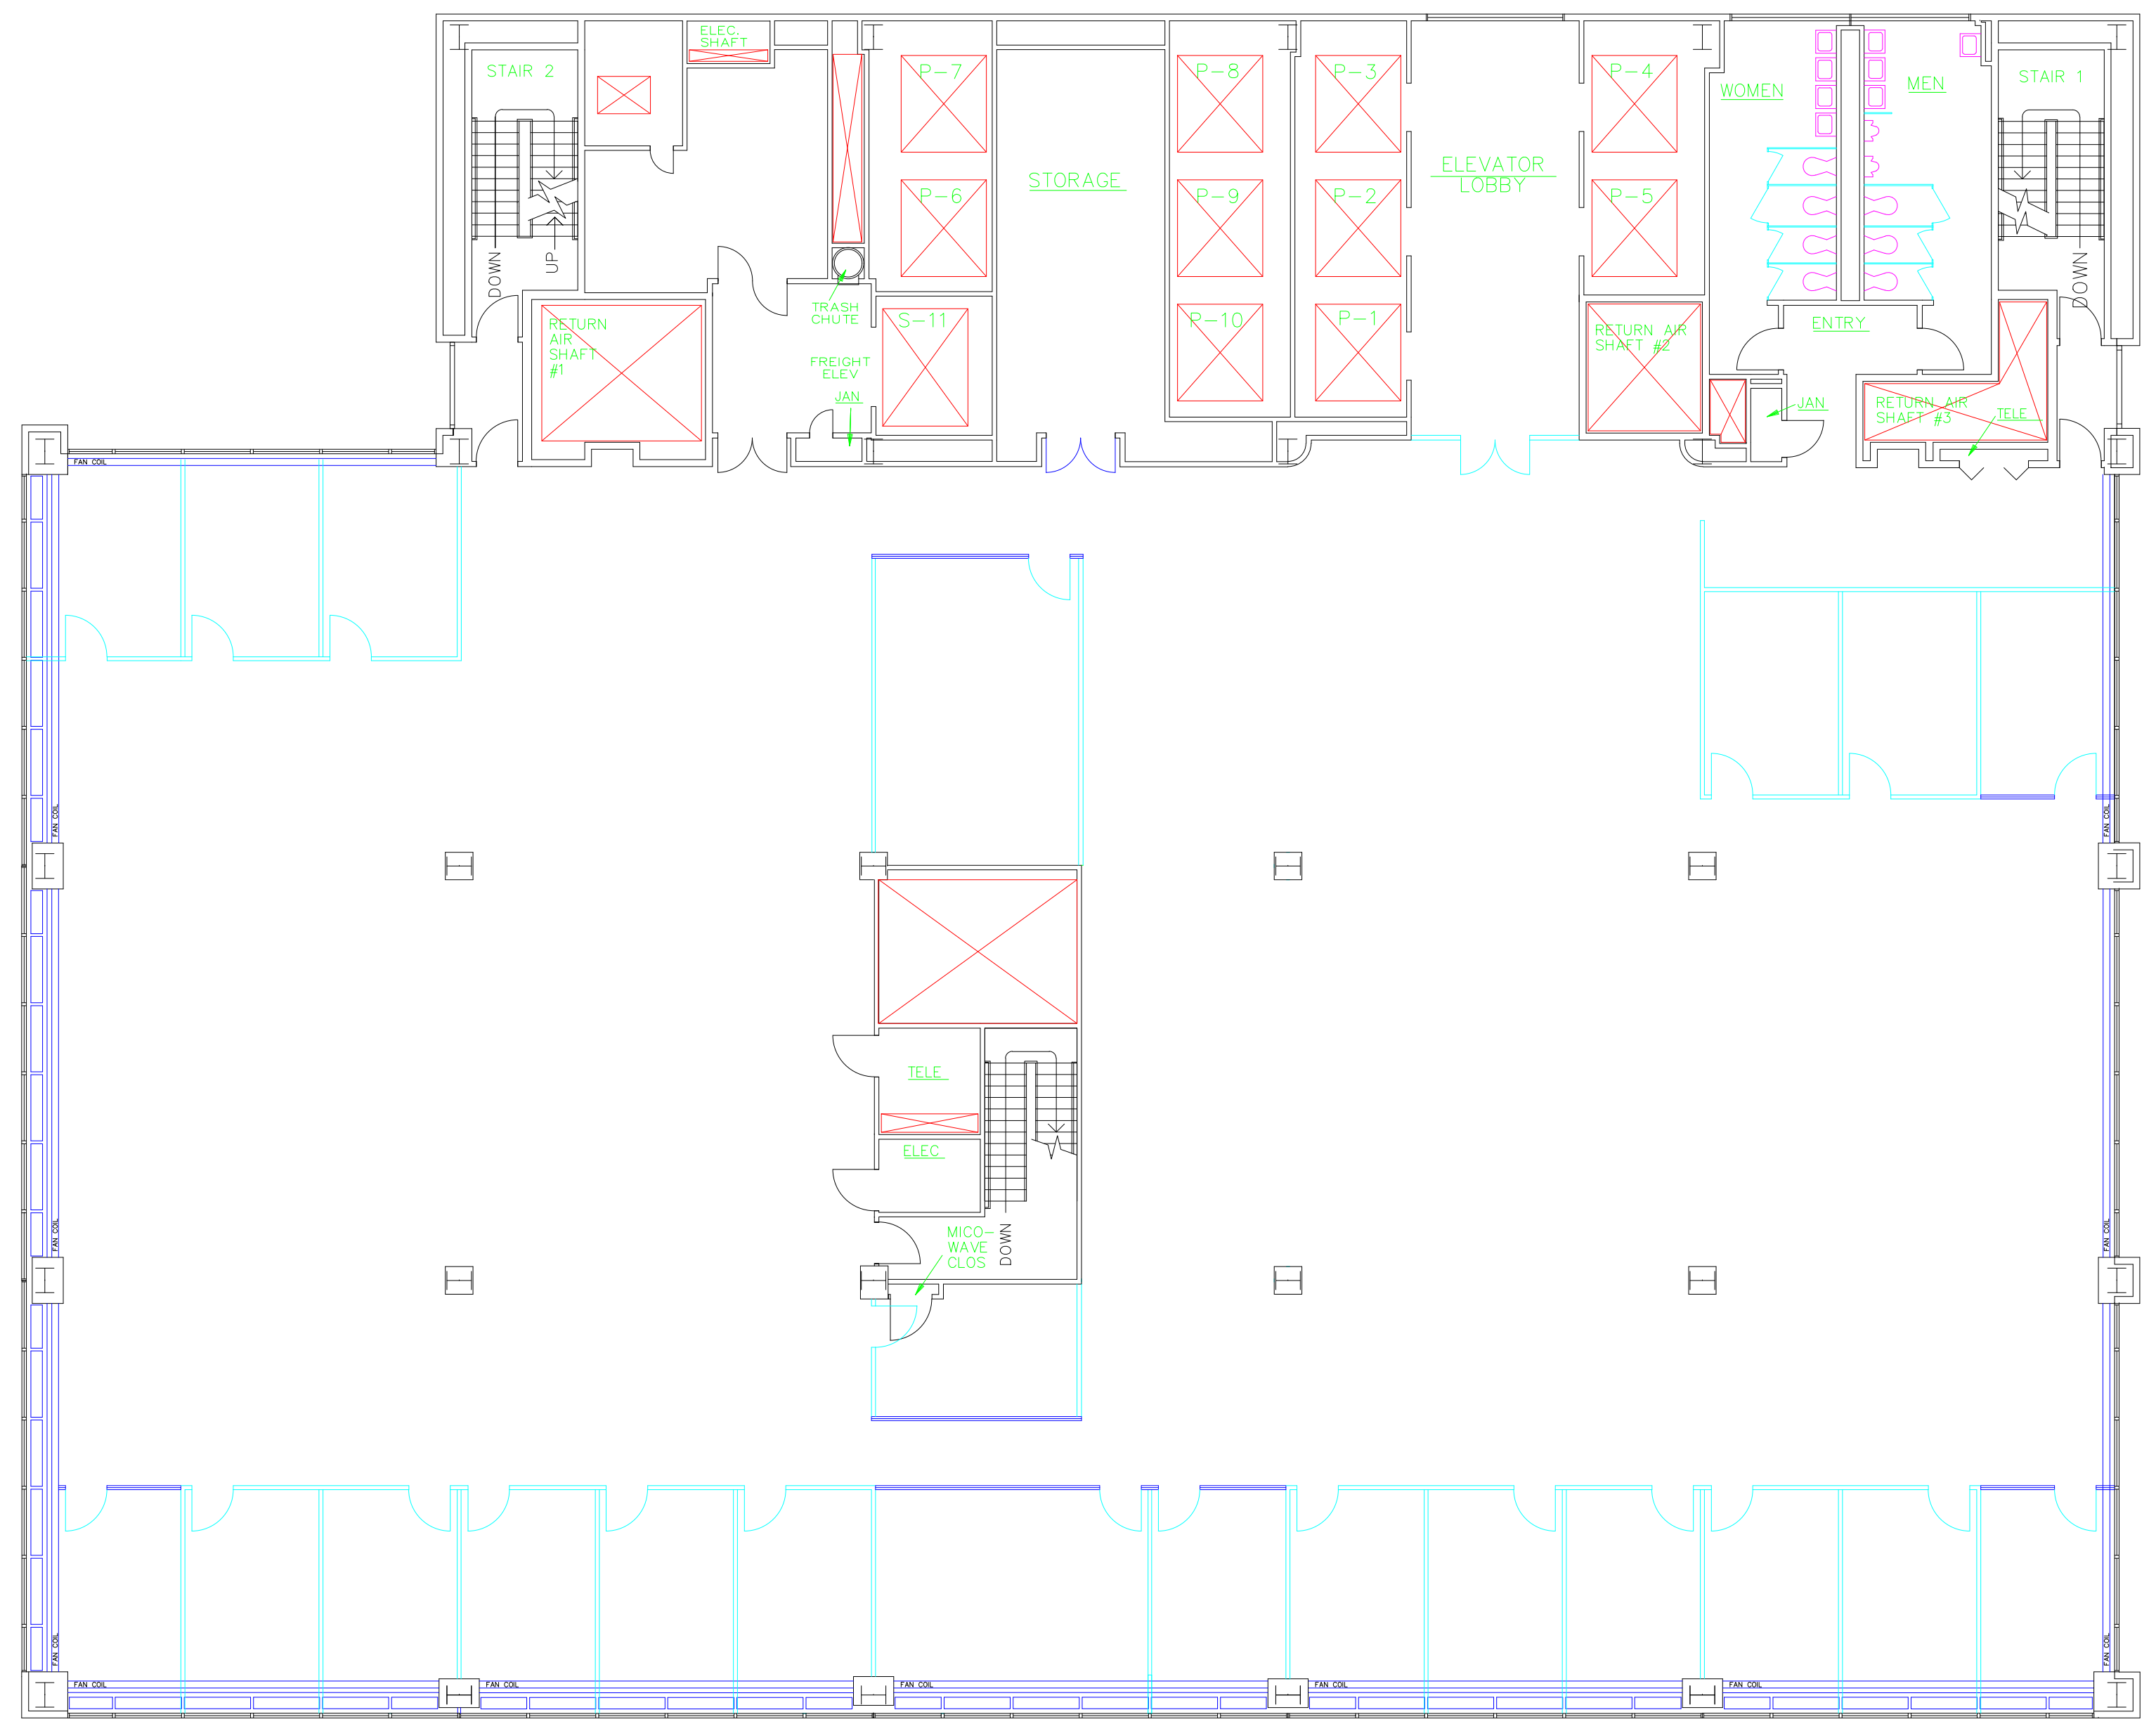


LEGEND

- |  |   |  |                              |
|--|---|--|------------------------------|
|  | MASONRY/NON-REMOVABLE WALL              |  | BLOCKED DOOR                 |
|  | FULL HT. NON-MASONRY WALL               |  | PLATED DOOR                  |
|  | DOOR HT. NON-MASONRY WALL               |  | DOOR IN NON-MASONRY WALL     |
|  | BANK HT. NON-MASONRY WALL               |  | GLASS DOOR OR DOOR W/ WINDOW |
|  | FULL HT. NON-MASONRY/MODULAR GLASS WALL |  |                              |
|  | FULL HT. MODULAR FURNITURE WALL         |  |                              |
|  | FULL HT. CHAIN LINK/WIRE FENCE WALL     |  |                              |

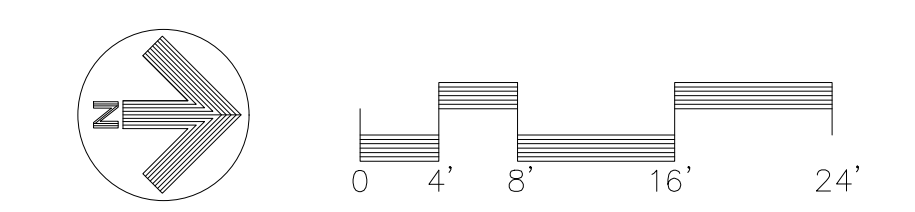

DEPARTMENT OF GENERAL SERVICES  
 DIVISION OF  
 SPACE MANAGEMENT  
 333 MARKET STREET  
 STATE OFFICE BUILDING #2  
 6TH FLOOR  
 PARTITION PLAN  
 DATE: 10/22/08 | DWG NO: 06-BP

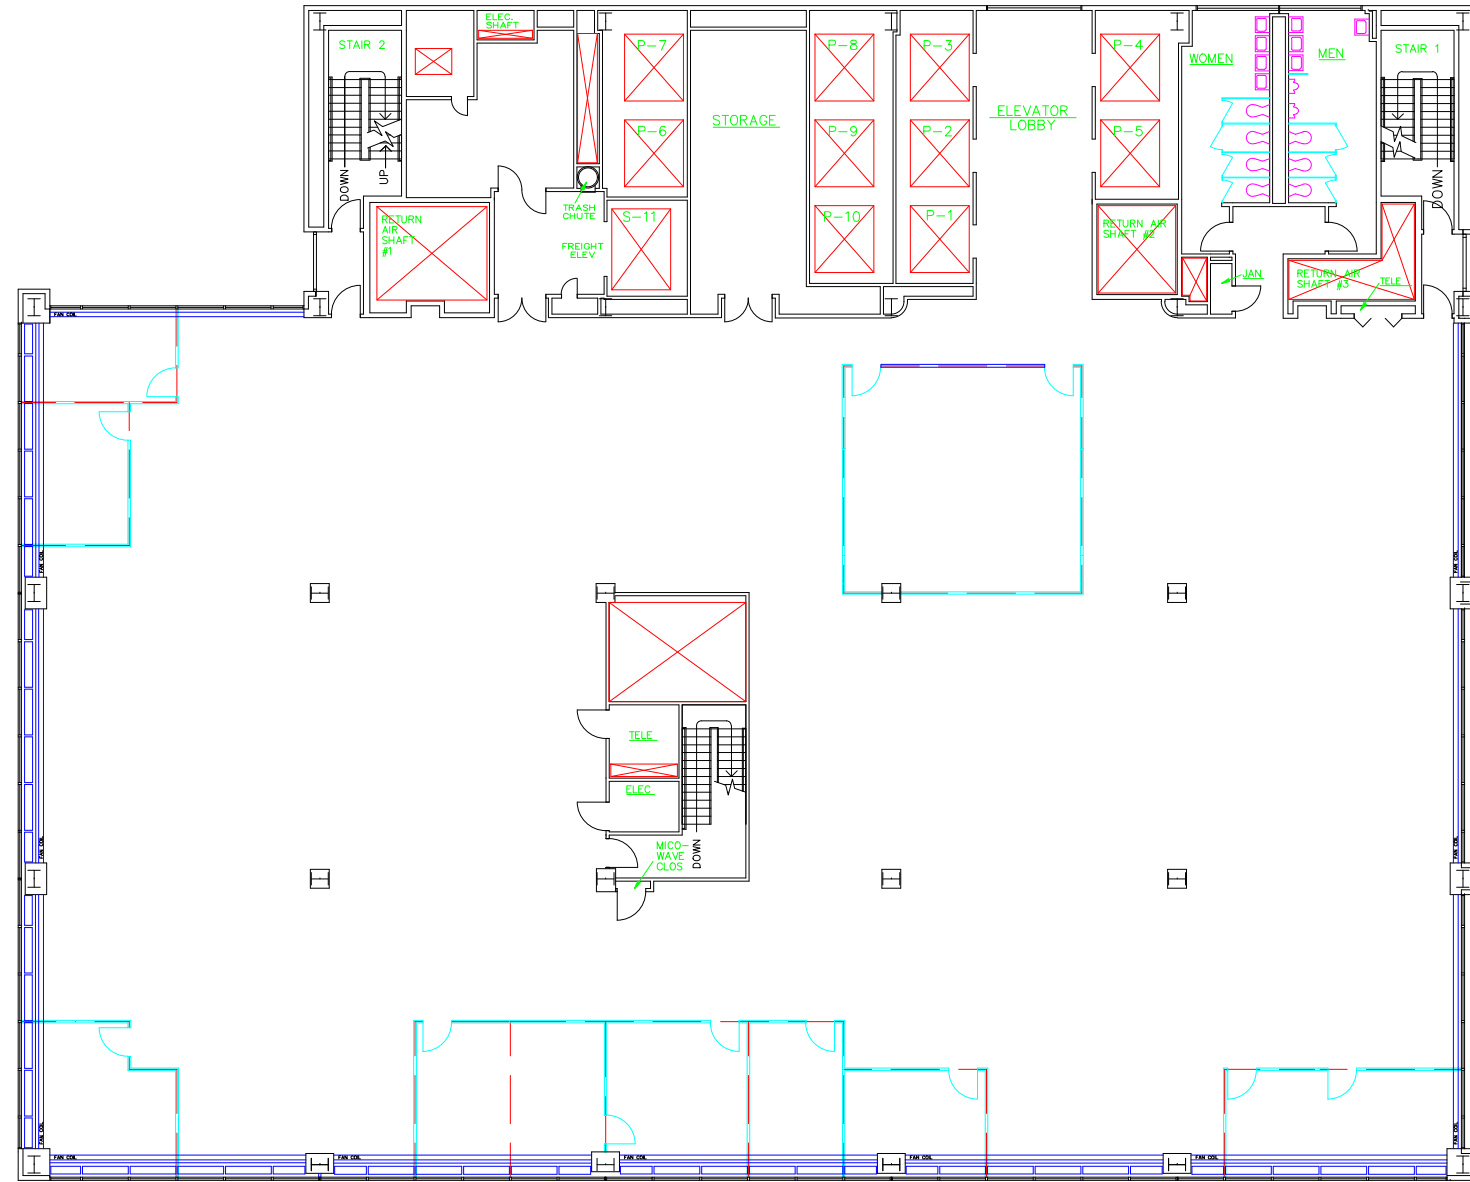


LEGEND

- |  |   |  |                          |  |                              |
|--|---|--|--------------------------|--|------------------------------|
|  | MASONRY/NON-REMOVABLE WALL              |  | DOOR IN MASONRY WALL     |  | BLOCKED DOOR                 |
|  | FULL HT. NON-MASONRY WALL               |  | DOOR IN NON-MASONRY WALL |  | PLATED DOOR                  |
|  | DOOR HT. NON-MASONRY WALL               |  |                          |  |                              |
|  | BANK HT. NON-MASONRY WALL               |  |                          |  |                              |
|  | FULL HT. NON-MASONRY/MODULAR GLASS WALL |  |                          |  |                              |
|  | FULL HT. MODULAR FURNITURE WALL         |  |                          |  |                              |
|  | FULL HT. CHAIN LINK/WIRE FENCE WALL     |  |                          |  |                              |
|  |   |  |                          |  | GLASS DOOR OR DOOR W/ WINDOW |




DEPARTMENT OF GENERAL SERVICES  
 DIVISION OF  
 SPACE MANAGEMENT  
 333 MARKET STREET  
 STATE OFFICE BUILDING #2  
 7TH FLOOR  
 PARTITION PLAN  
 DATE: 1/22/13 | DWG NO: 07-BP

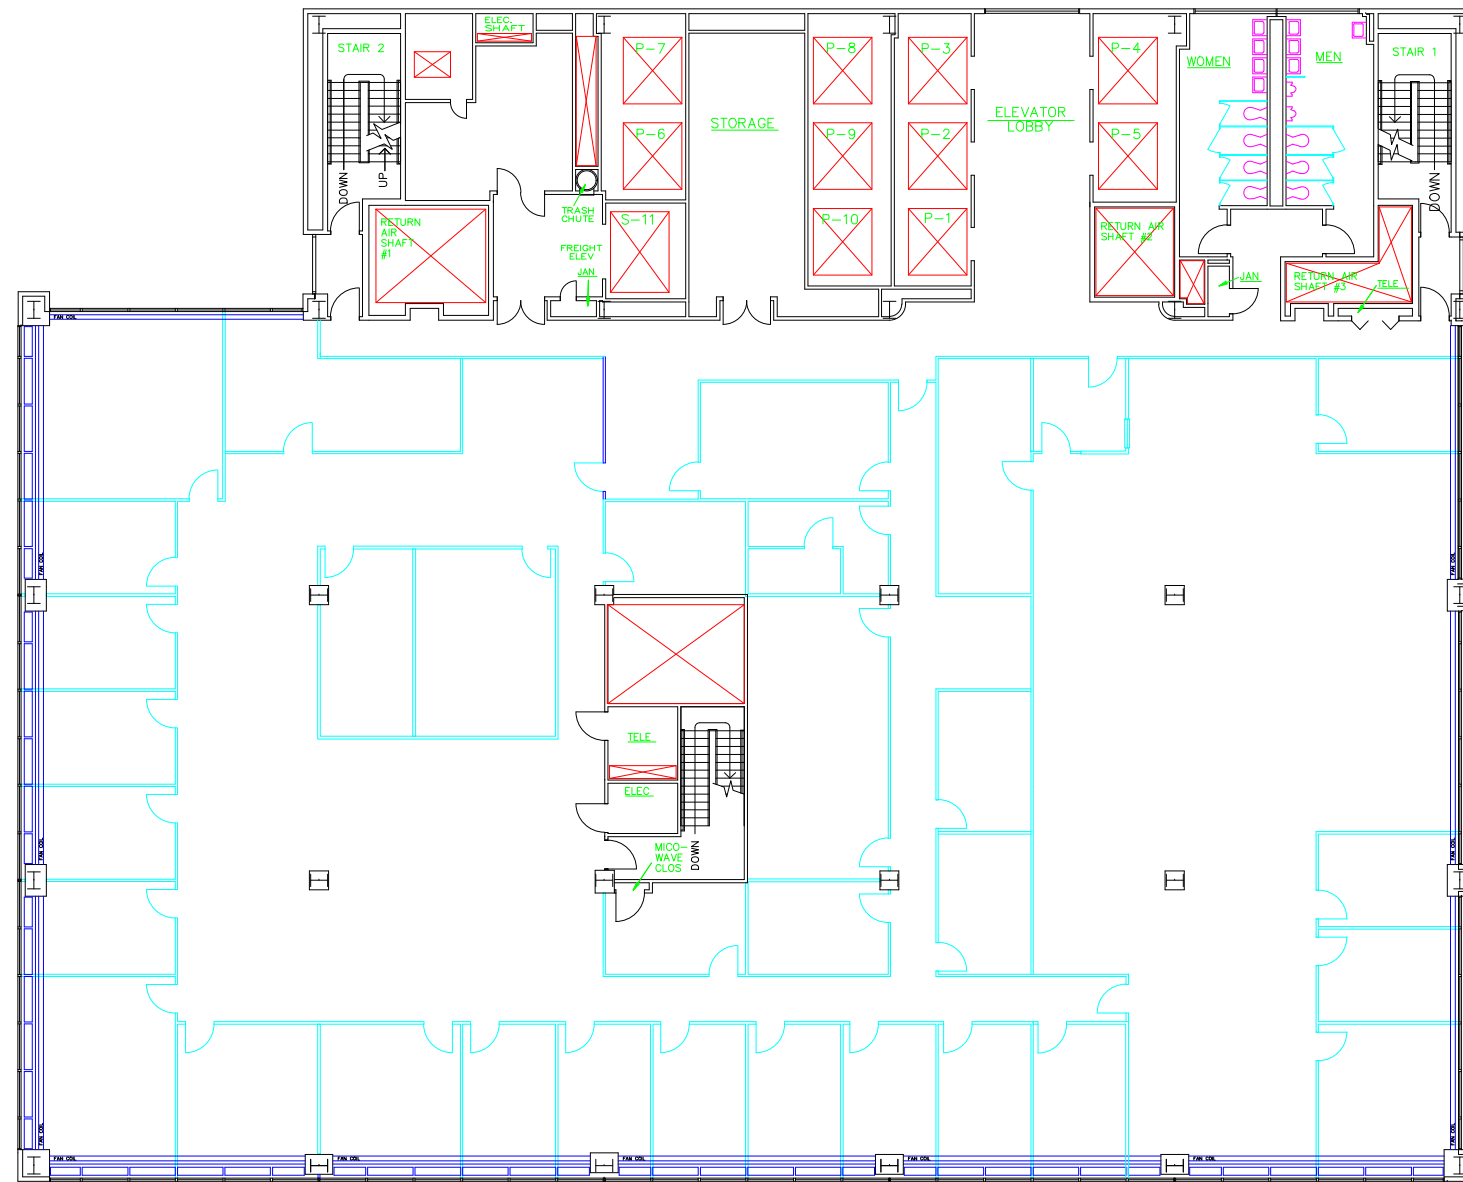


LEGEND

- |  |   |  |                              |
|--|---|--|------------------------------|
|  | MASONRY/NON-REMOVABLE WALL              |  | BLOCKED DOOR                 |
|  | FULL HT. NON-MASONRY WALL               |  | PLATED DOOR                  |
|  | DOOR HT. NON-MASONRY WALL               |  | DOOR IN MASONRY WALL         |
|  | BANK HT. NON-MASONRY WALL               |  | DOOR IN NON-MASONRY WALL     |
|  | FULL HT. NON-MASONRY/MODULAR GLASS WALL |  | GLASS DOOR OR DOOR W/ WINDOW |
|  | FULL HT. MODULAR FURNITURE WALL         |  |                              |
|  | FULL HT. CHAIN LINK/WIRE FENCE WALL     |  |                              |

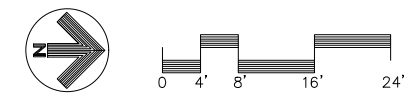


DEPARTMENT OF GENERAL SERVICES	
DIVISION OF SPACE MANAGEMENT	
333 MARKET STREET	
STATE OFFICE BUILDING #2	
9TH FLOOR	
PARTITION PLAN	
DATE: 1/17/14	DWG NO: 09-BP

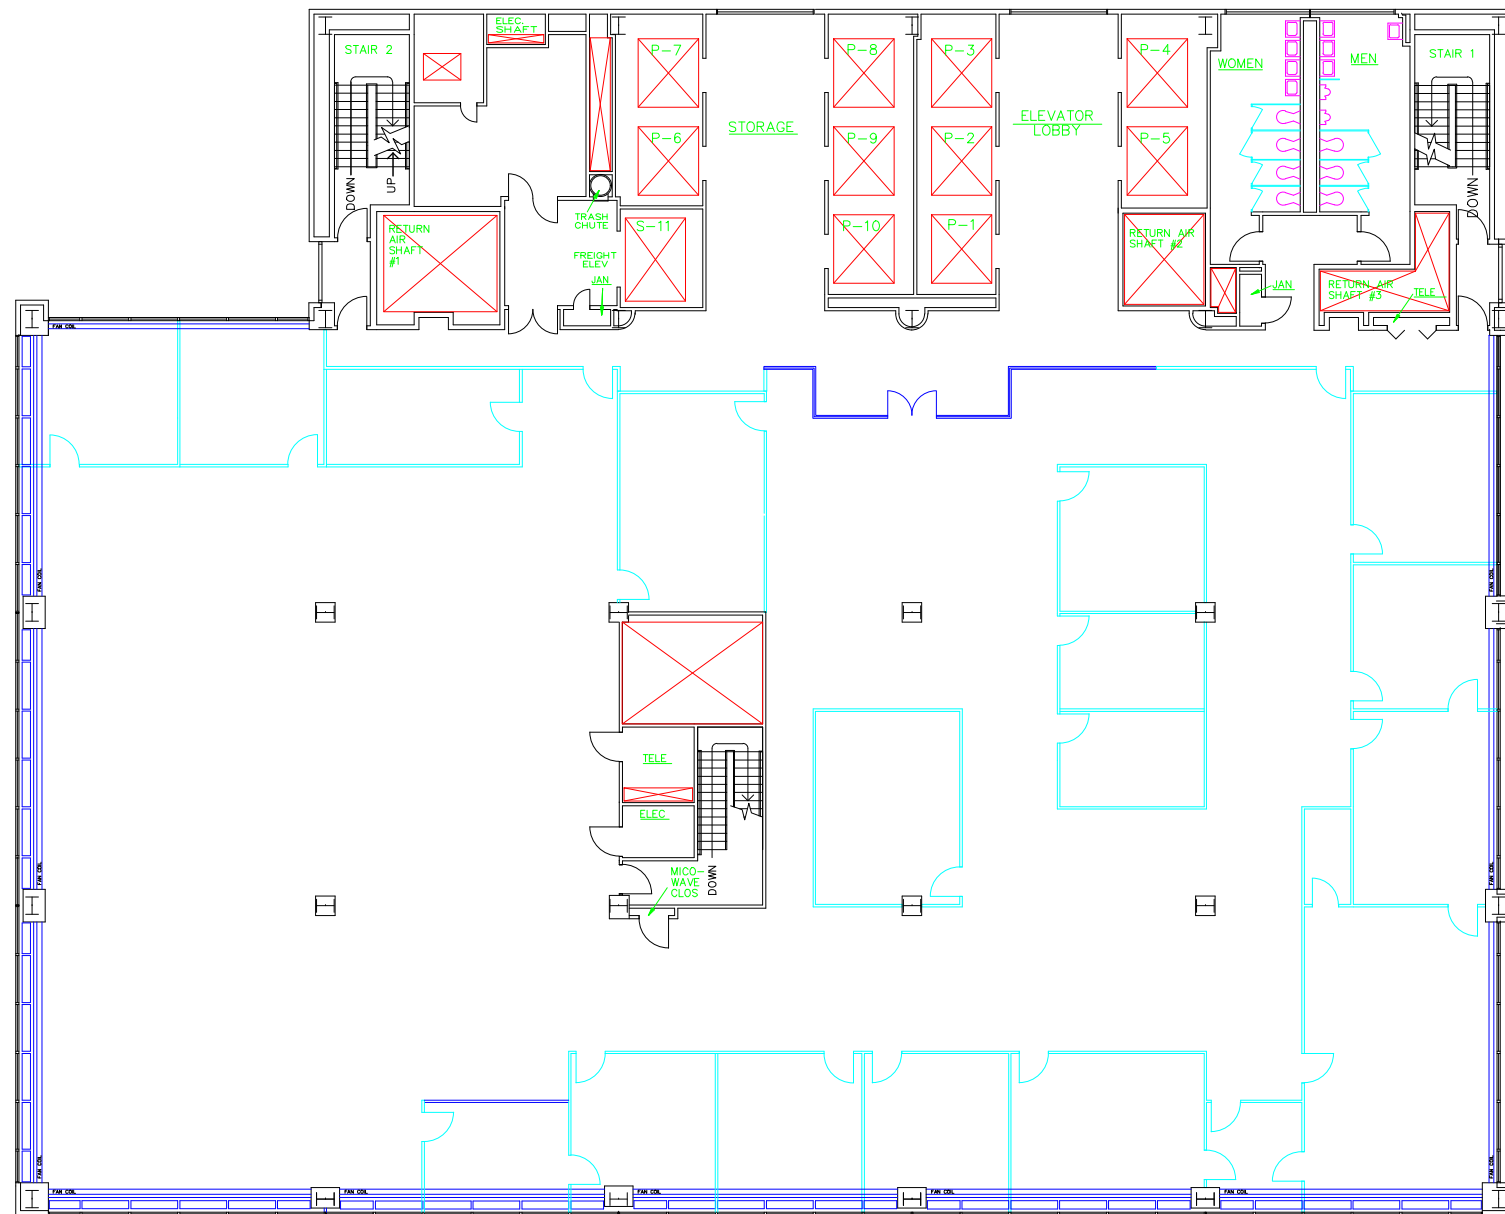

LEGEND


- |  |   |  |                              |  |              |
|--|---|--|------------------------------|--|--------------|
|  | MASONRY/NON-REMOVABLE WALL              |  | DOOR IN MASONRY WALL         |  | BLOCKED DOOR |
|  | FULL HT. NON-MASONRY WALL               |  | DOOR IN NON-MASONRY WALL     |  | PLATED DOOR  |
|  | DOOR HT. NON-MASONRY WALL               |  | GLASS DOOR OR DOOR W/ WINDOW |  |              |
|  | BANK HT. NON-MASONRY WALL               |  |                              |  |              |
|  | FULL HT. NON-MASONRY/MODULAR GLASS WALL |  |                              |  |              |
|  | FULL HT. MODULAR FURNITURE WALL         |  |                              |  |              |
|  | FULL HT. CHAIN LINK/WIRE FENCE WALL     |  |                              |  |              |

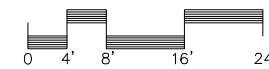








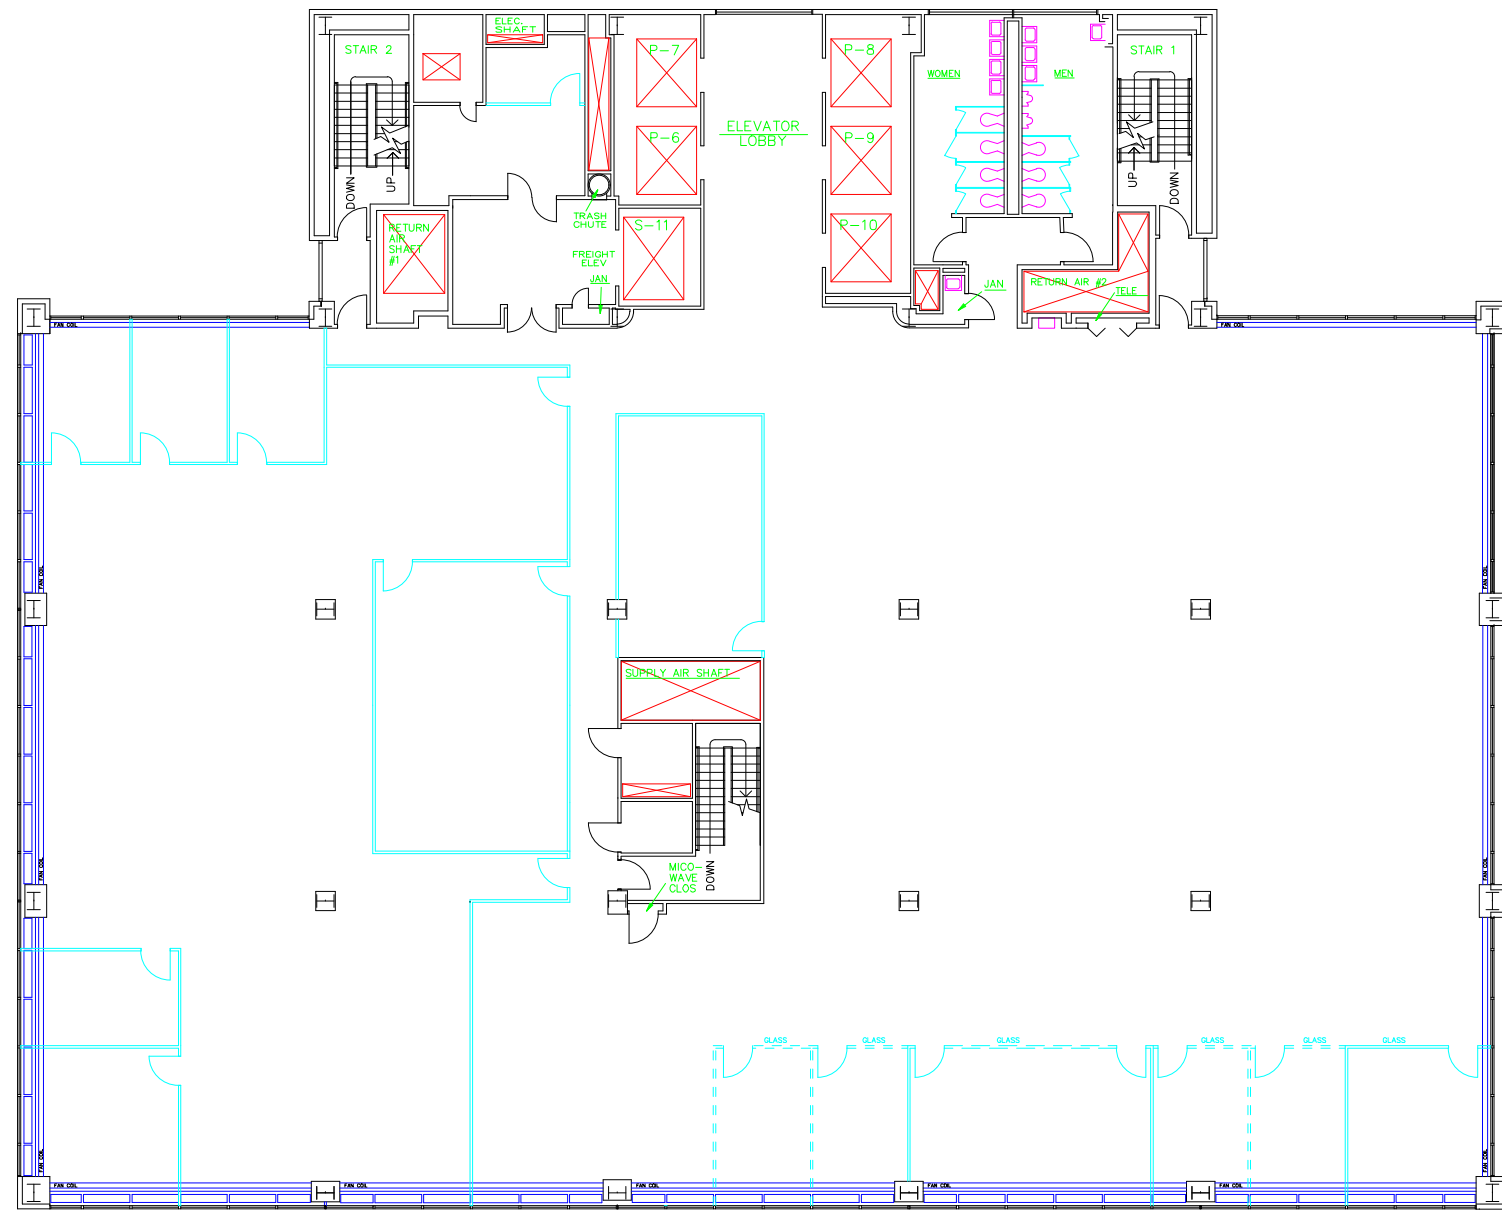

 


DEPARTMENT OF GENERAL SERVICES  
 DIVISION OF  
 SPACE MANAGEMENT  
 333 MARKET STREET  
 STATE OFFICE BUILDING #2  
 10TH FLOOR  
 PARTITION PLAN


DATE: 10/8/08 | DWG NO: 10-BP






LEGEND

- |  |   |   |                              |   |              |
|--|---|---|------------------------------|---|--------------|
|  | MASONRY/NON-REMOVABLE WALL              |  | DOOR IN MASONRY WALL         |  | BLOCKED DOOR |
|  | FULL HT. NON-MASONRY WALL               |  | DOOR IN NON-MASONRY WALL     |  | PLATED DOOR  |
|  | DOOR HT. NON-MASONRY WALL               |  | GLASS DOOR OR DOOR W/ WINDOW |   |              |
|  | BANK HT. NON-MASONRY WALL               |   |                              |   |              |
|  | FULL HT. NON-MASONRY/MODULAR GLASS WALL |   |                              |   |              |
|  | FULL HT. MODULAR FURNITURE WALL         |   |                              |   |              |
|  | FULL HT. CHAIN LINK/WIRE FENCE WALL     |   |                              |   |              |

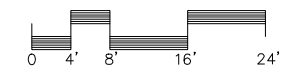


DEPARTMENT OF GENERAL SERVICES  
 DIVISION OF  
 SPACE MANAGEMENT  
 333 MARKET STREET  
 STATE OFFICE BUILDING #2  
 11TH FLOOR  
 PARTITION PLAN  
 DATE: 1/22/13 DWG NO: 11-BP

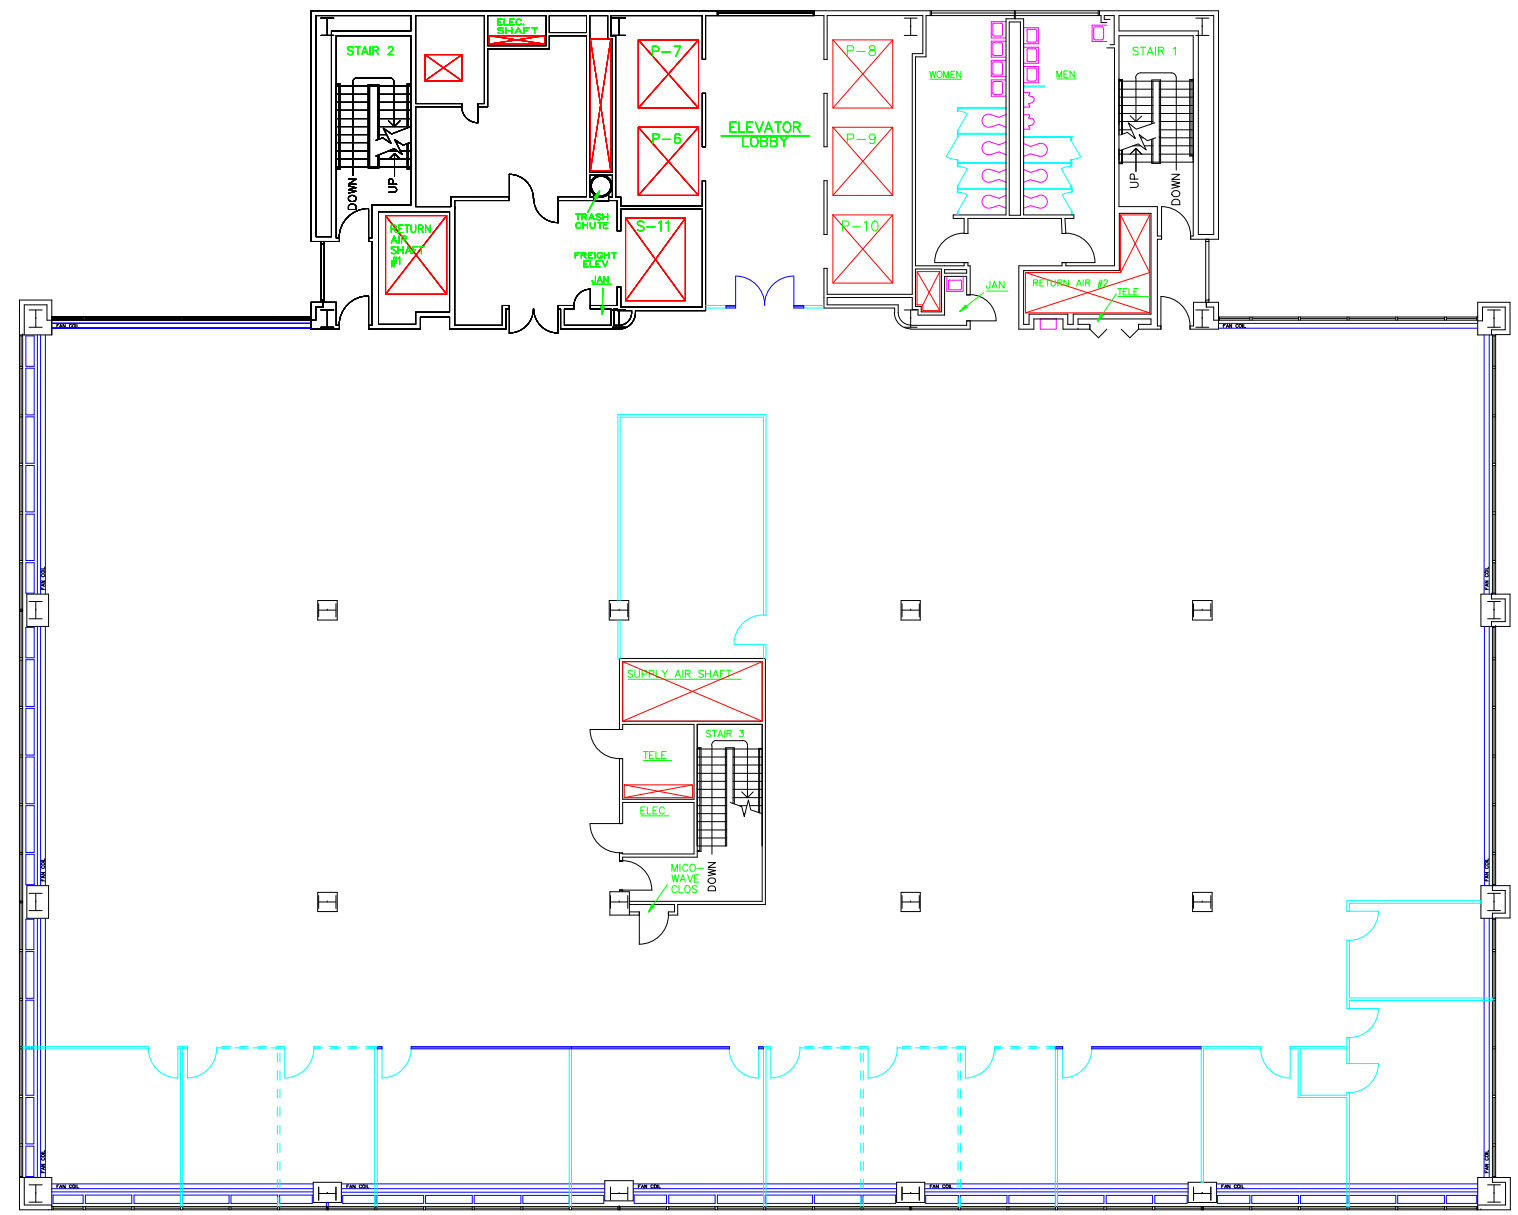


LEGEND




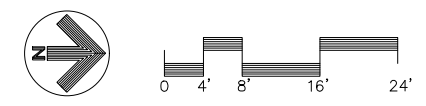



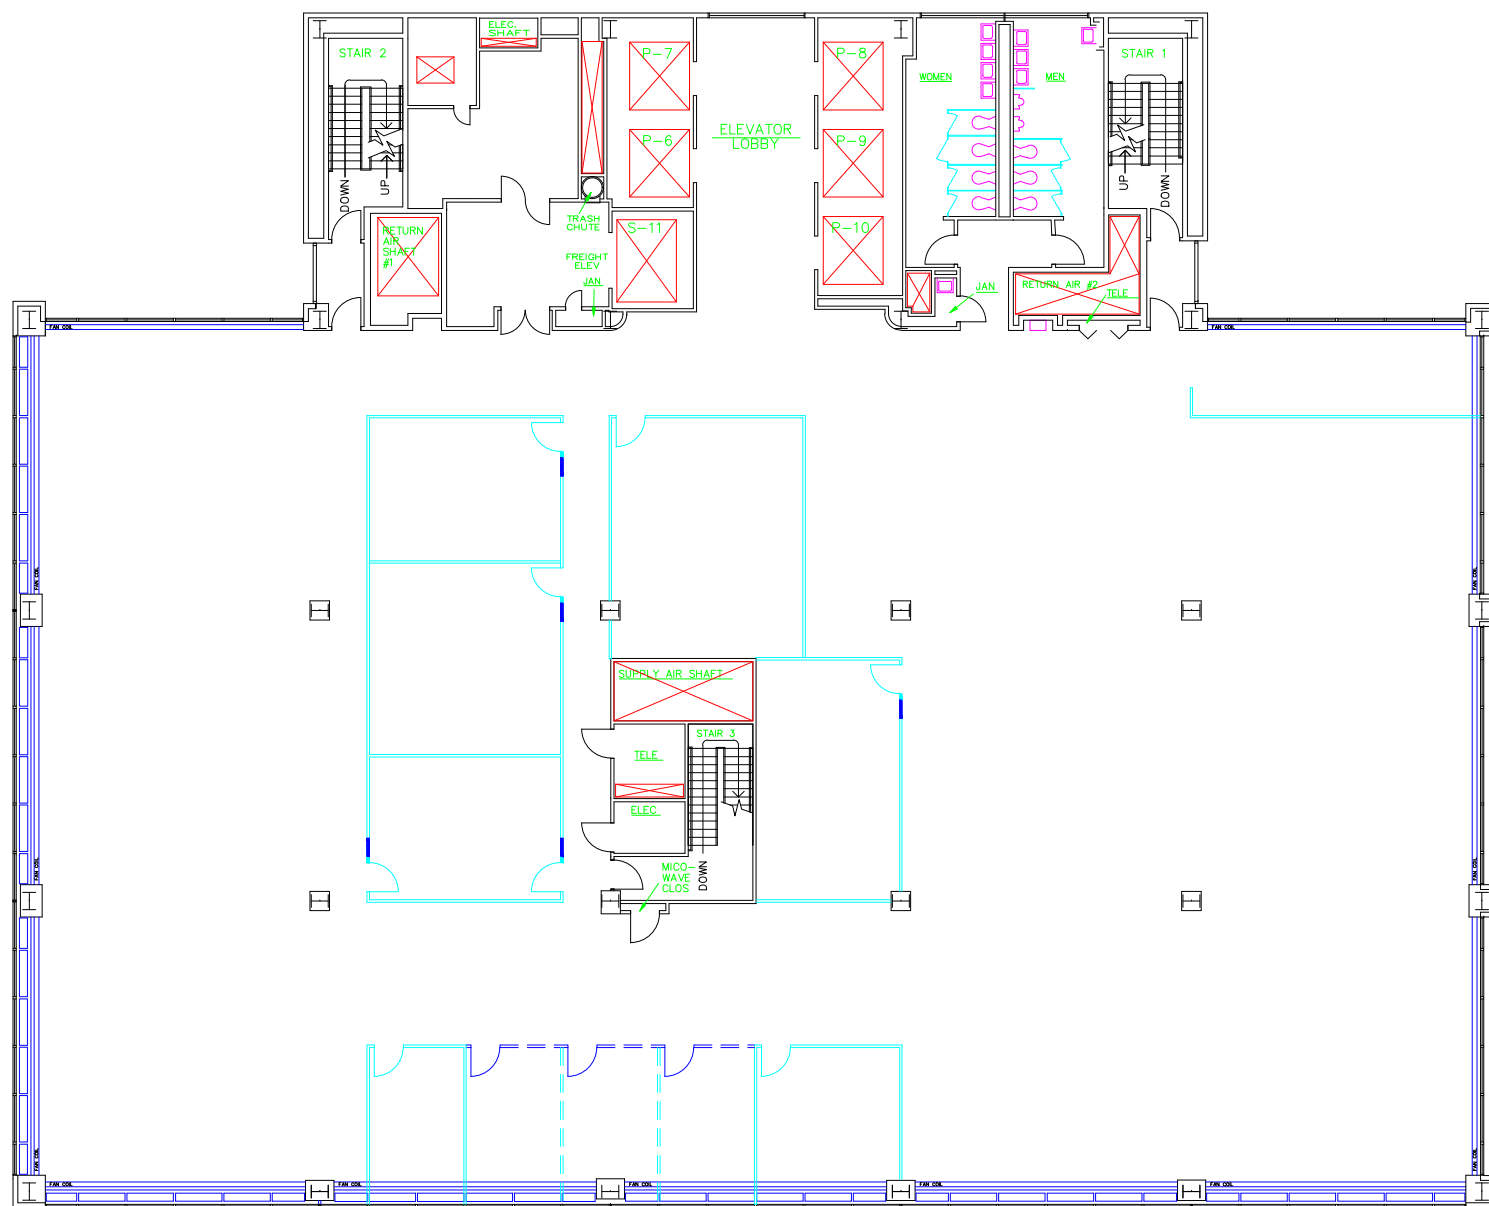

 


- |  |   |  |                              |  |              |
|--|---|--|------------------------------|--|--------------|
|  | MASONRY/NON-REMOVABLE WALL              |  | DOOR IN MASONRY WALL         |  | BLOCKED DOOR |
|  | FULL HT. NON-MASONRY WALL               |  | DOOR IN NON-MASONRY WALL     |  | PLATED DOOR  |
|  | DOOR HT. NON-MASONRY WALL               |  | GLASS DOOR OR DOOR W/ WINDOW |  |              |
|  | BANK HT. NON-MASONRY WALL               |  |                              |  |              |
|  | FULL HT. NON-MASONRY/MODULAR GLASS WALL |  |                              |  |              |
|  | FULL HT. MODULAR FURNITURE WALL         |  |                              |  |              |
|  | FULL HT. CHAIN LINK/WIRE FENCE WALL     |  |                              |  |              |



DEPARTMENT OF GENERAL SERVICES  
 DIVISION OF  
 SPACE MANAGEMENT  
 333 MARKET STREET  
 STATE OFFICE BUILDING #2  
 12TH FLOOR  
 PARTITION PLAN  
 DATE: 10/31/13 DWG NO: 12-BP




LEGEND







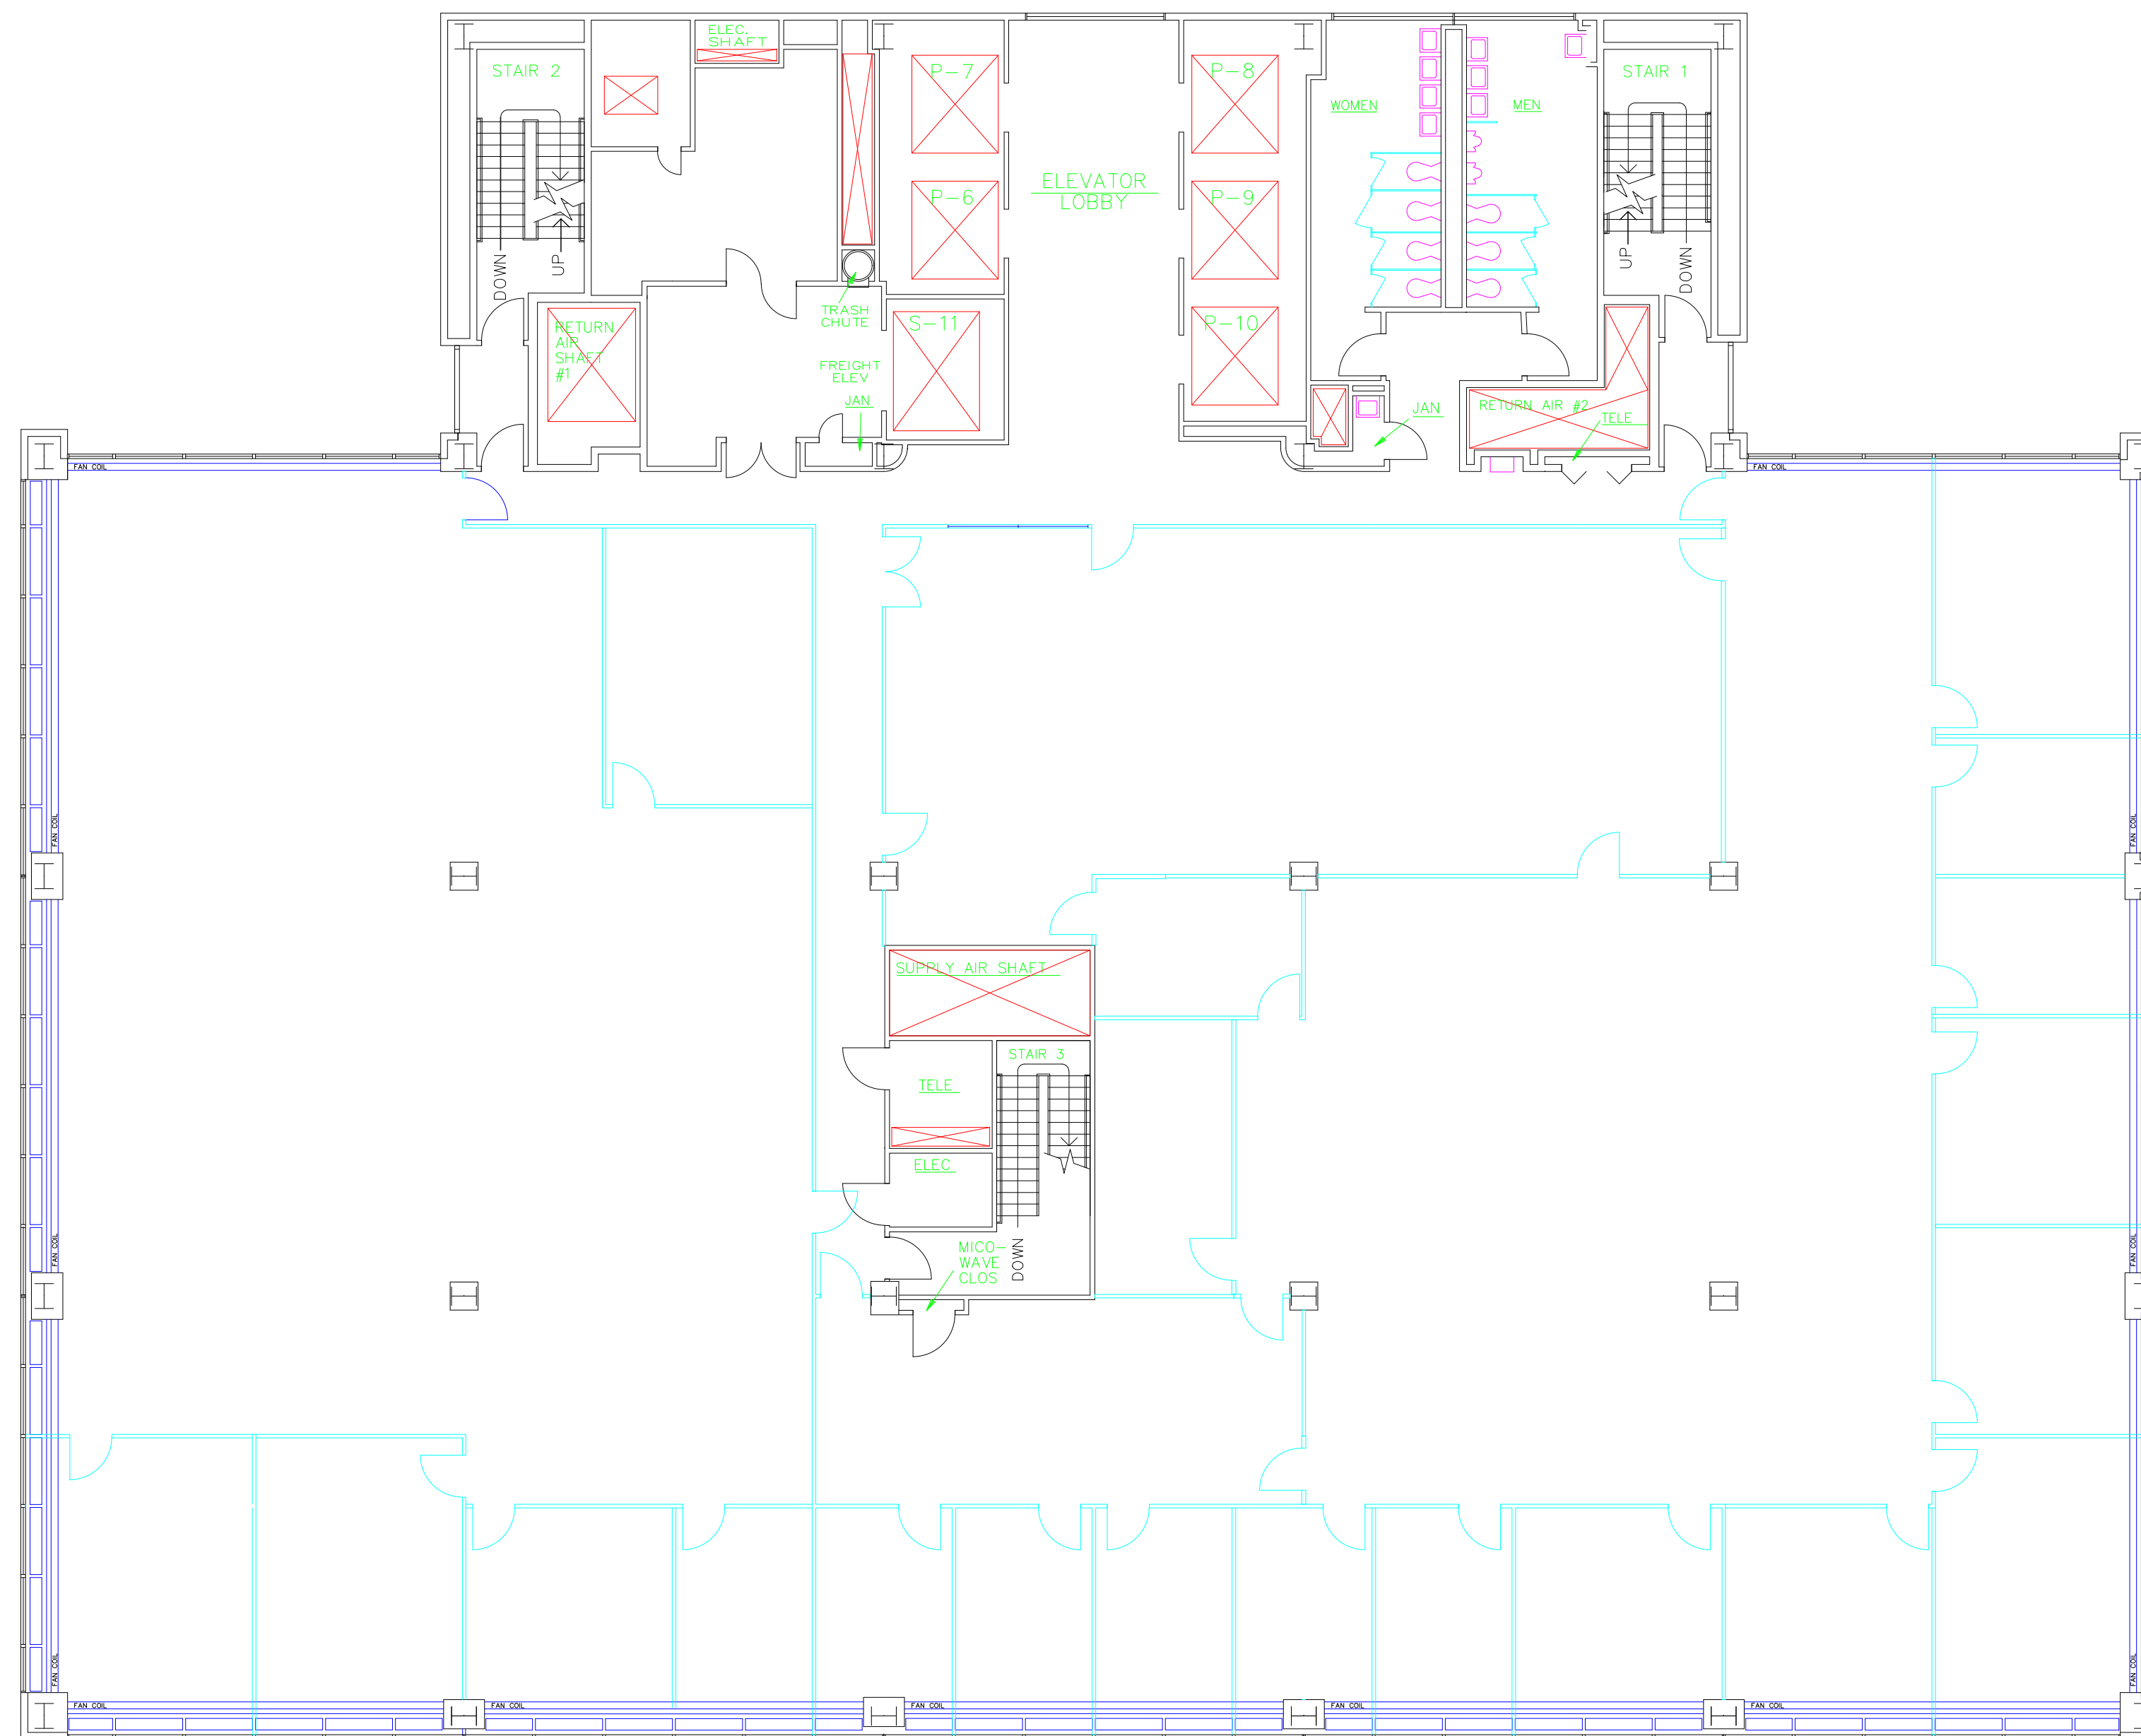





- |  |   |   |                              |   |              |
|--|---|---|------------------------------|---|--------------|
|  | MASONRY/NON-REMOVABLE WALL              |  | DOOR IN MASONRY WALL         |  | BLOCKED DOOR |
|  | FULL HT. NON-MASONRY WALL               |  | DOOR IN NON-MASONRY WALL     |  | PLATED DOOR  |
|  | DOOR HT. NON-MASONRY WALL               |  | GLASS DOOR OR DOOR W/ WINDOW |   |              |
|  | BANK HT. NON-MASONRY WALL               |   |                              |   |              |
|  | FULL HT. NON-MASONRY/MODULAR GLASS WALL |   |                              |   |              |
|  | FULL HT. MODULAR FURNITURE WALL         |   |                              |   |              |
|  | FULL HT. CHAIN LINK/WIRE FENCE WALL     |   |                              |   |              |





DEPARTMENT OF GENERAL SERVICES  
 DIVISION OF  
 SPACE MANAGEMENT  
 333 MARKET STREET  
 STATE OFFICE BUILDING #2  
 13TH FLOOR  
 PARTITION PLAN  
 DATE: 1/22/13 | DWG NO: 13-BP




LEGEND

- |  |   |   |                              |   |              |
|--|---|---|------------------------------|---|--------------|
|  | MASONRY/NON-REMOVABLE WALL              |  | DOOR IN MASONRY WALL         |  | BLOCKED DOOR |
|  | FULL HT. NON-MASONRY WALL               |  | DOOR IN NON-MASONRY WALL     |  | PLATED DOOR  |
|  | DOOR HT. NON-MASONRY WALL               |  | GLASS DOOR OR DOOR W/ WINDOW |   |              |
|  | BANK HT. NON-MASONRY WALL               |   |                              |   |              |
|  | FULL HT. NON-MASONRY/MODULAR GLASS WALL |   |                              |   |              |
|  | FULL HT. MODULAR FURNITURE WALL         |   |                              |   |              |
|  | FULL HT. CHAIN LINK/WIRE FENCE WALL     |   |                              |   |              |

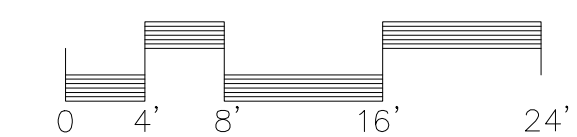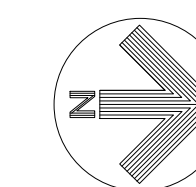





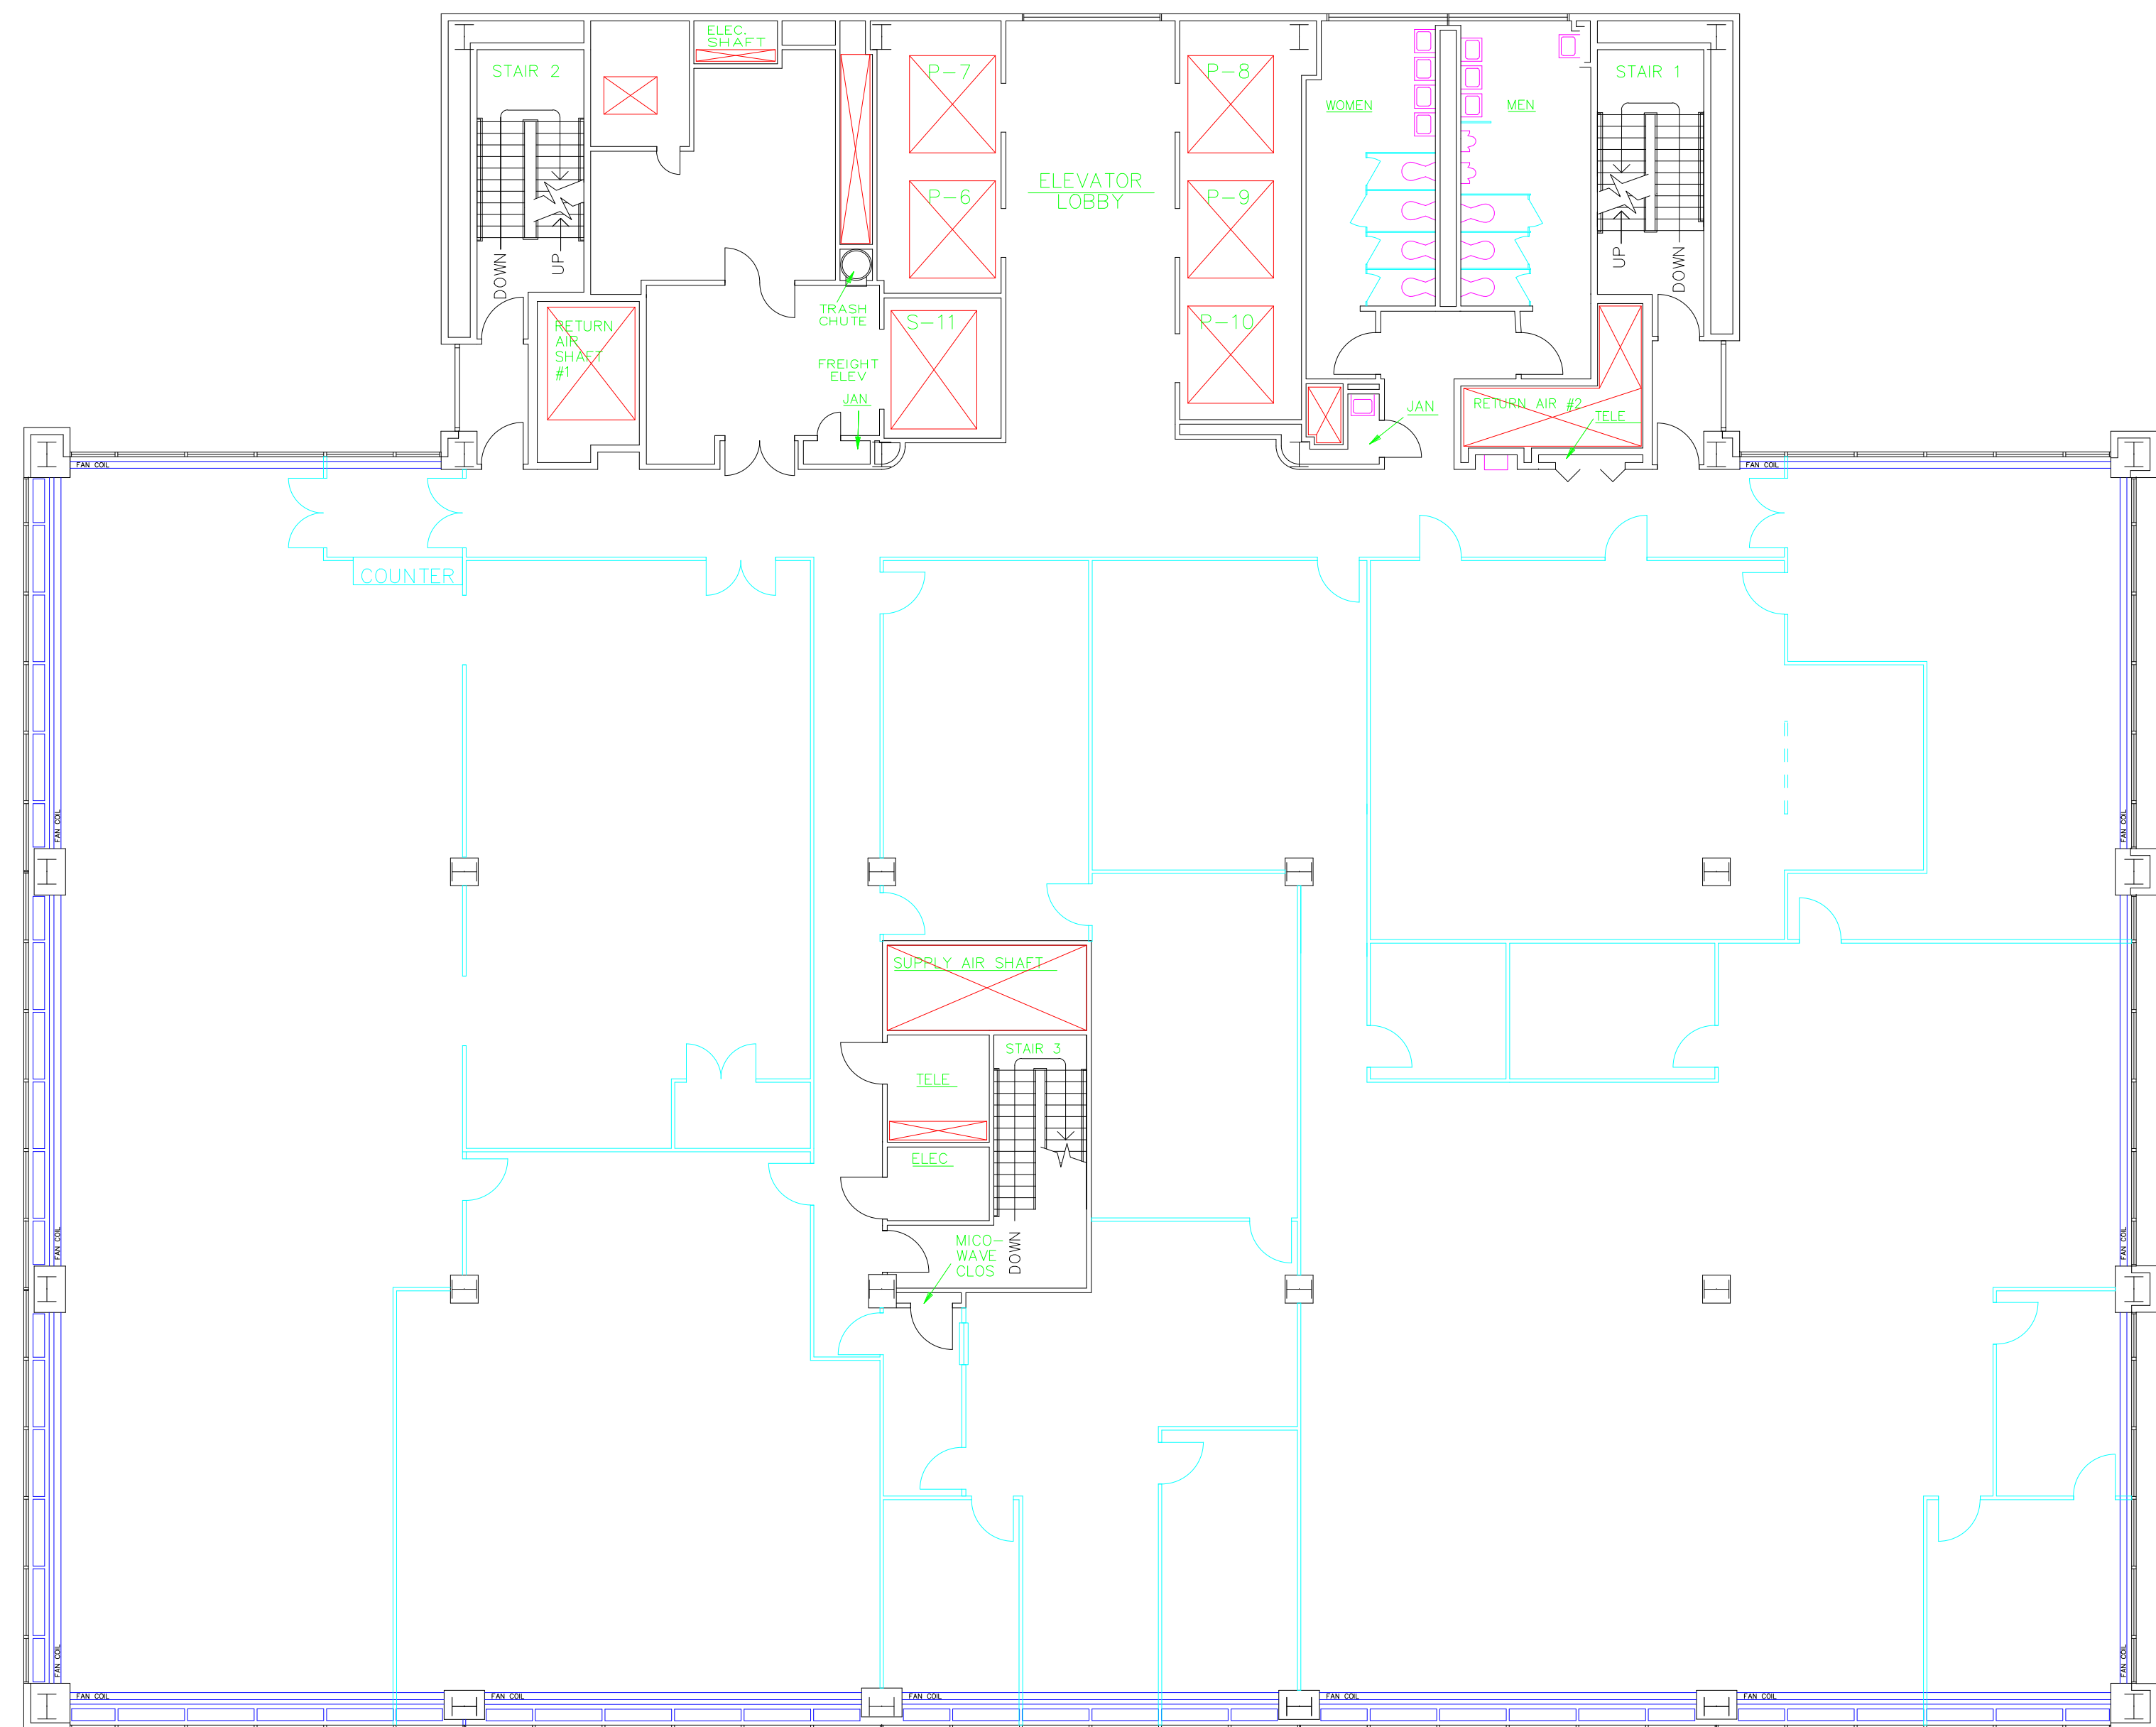








DEPARTMENT OF GENERAL SERVICES  
 DIVISION OF  
 SPACE MANAGEMENT  
 333 MARKET STREET  
 STATE OFFICE BUILDING #2  
 14TH FLOOR  
 PARTITION PLAN

DATE: 2/27/13 | DWG NO: 14-BP



**LEGEND**

- |  |   |   |                              |   |              |
|--|---|---|------------------------------|---|--------------|
|  | MASONRY/NON-REMOVABLE WALL              |  | DOOR IN MASONRY WALL         |  | BLOCKED DOOR |
|  | FULL HT. NON-MASONRY WALL               |  | DOOR IN NON-MASONRY WALL     |  | PLATED DOOR  |
|  | DOOR HT. NON-MASONRY WALL               |  | GLASS DOOR OR DOOR W/ WINDOW |   |              |
|  | BANK HT. NON-MASONRY WALL               |   |                              |   |              |
|  | FULL HT. NON-MASONRY/MODULAR GLASS WALL |   |                              |   |              |
|  | FULL HT. MODULAR FURNITURE WALL         |   |                              |   |              |
|  | FULL HT. CHAIN LINK/WIRE FENCE WALL     |   |                              |   |              |

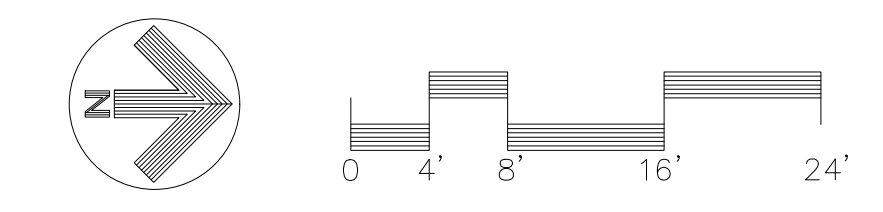

DEPARTMENT OF GENERAL SERVICES	
DIVISION OF SPACE MANAGEMENT	
333 MARKET STREET	
STATE OFFICE BUILDING #2	
15TH FLOOR	
PARTITION PLAN	
DATE: 3/22/07	DWG NO: 15-BP