



**ROAD PREP SECTION**

Scale: 1 in. = 1 ft.

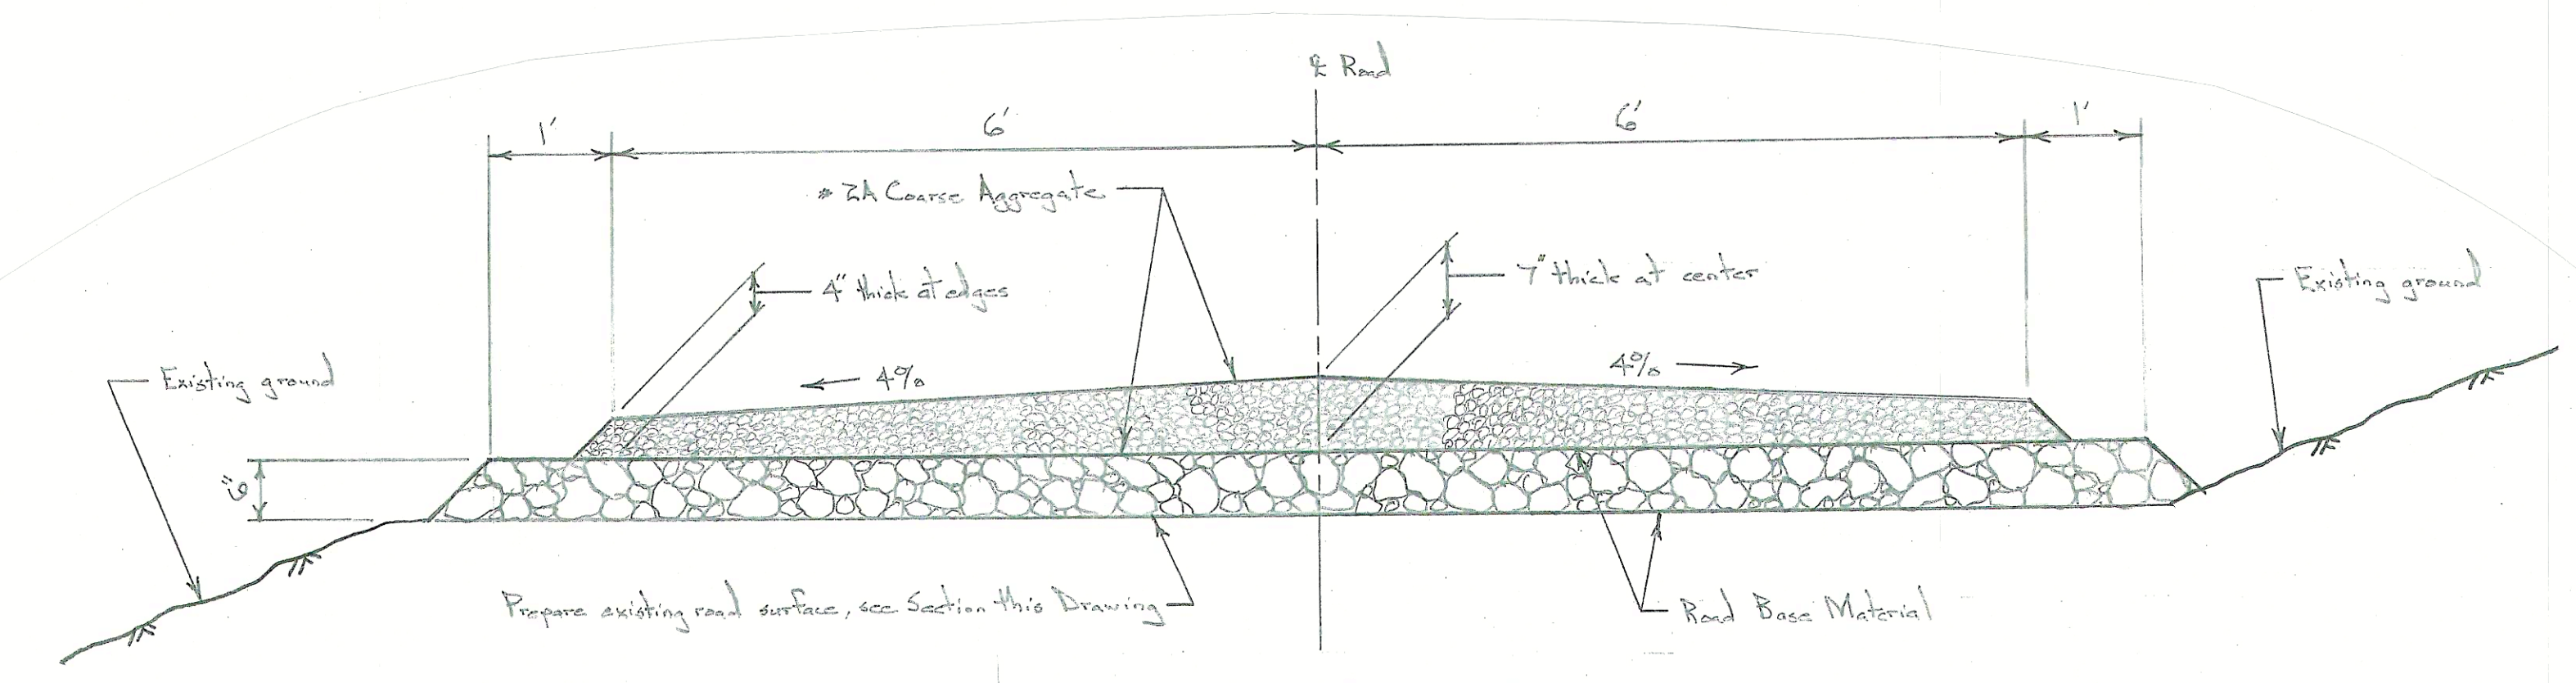


**ROAD SECTION**

Scale: 3/4 in. = 1 ft.

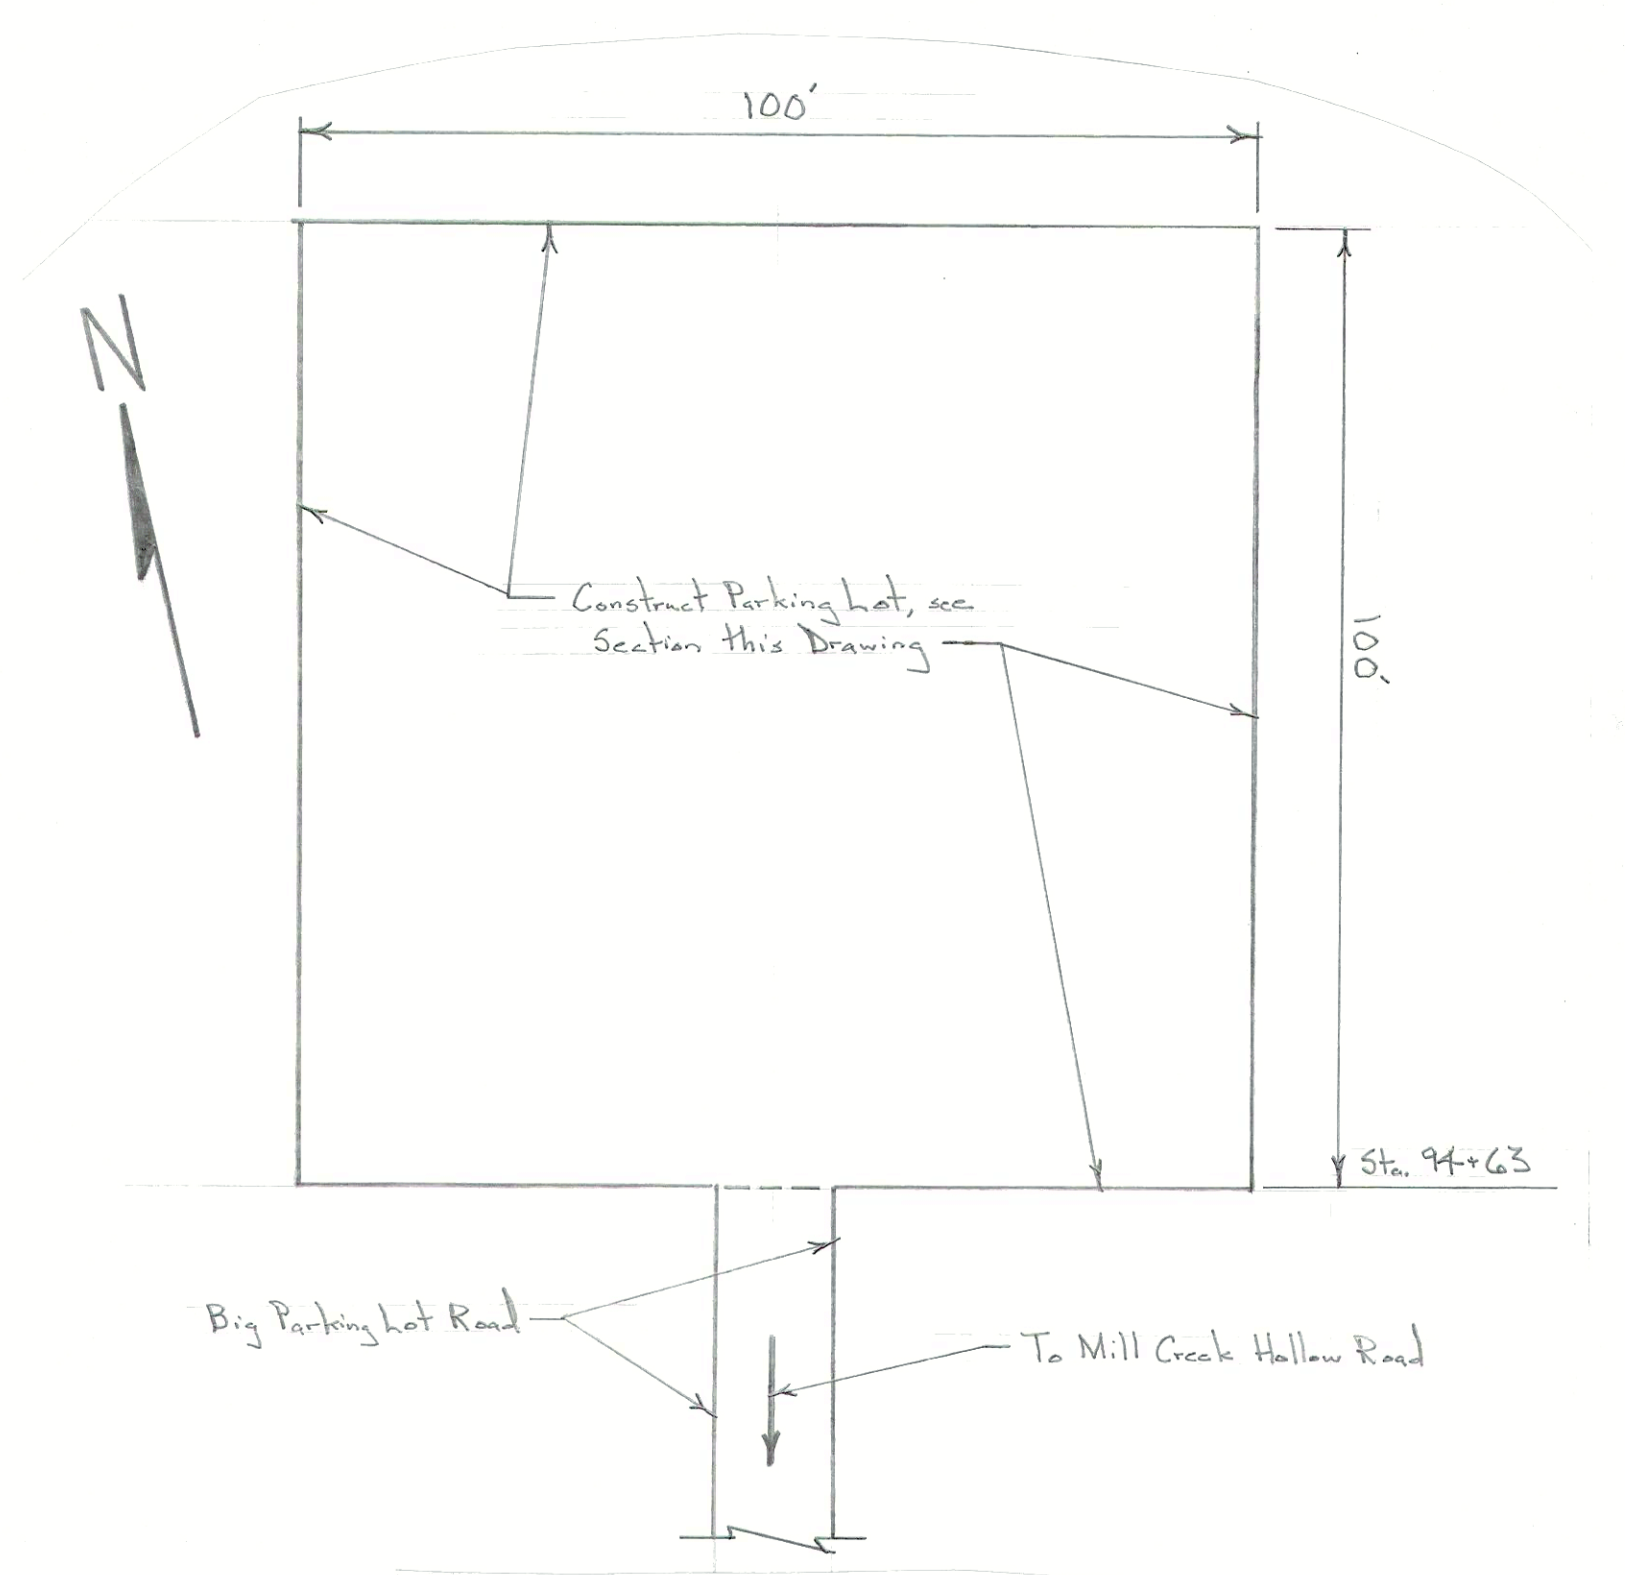


**PARKING LOT PLAN**

Scale: 1 in. = 20 ft.

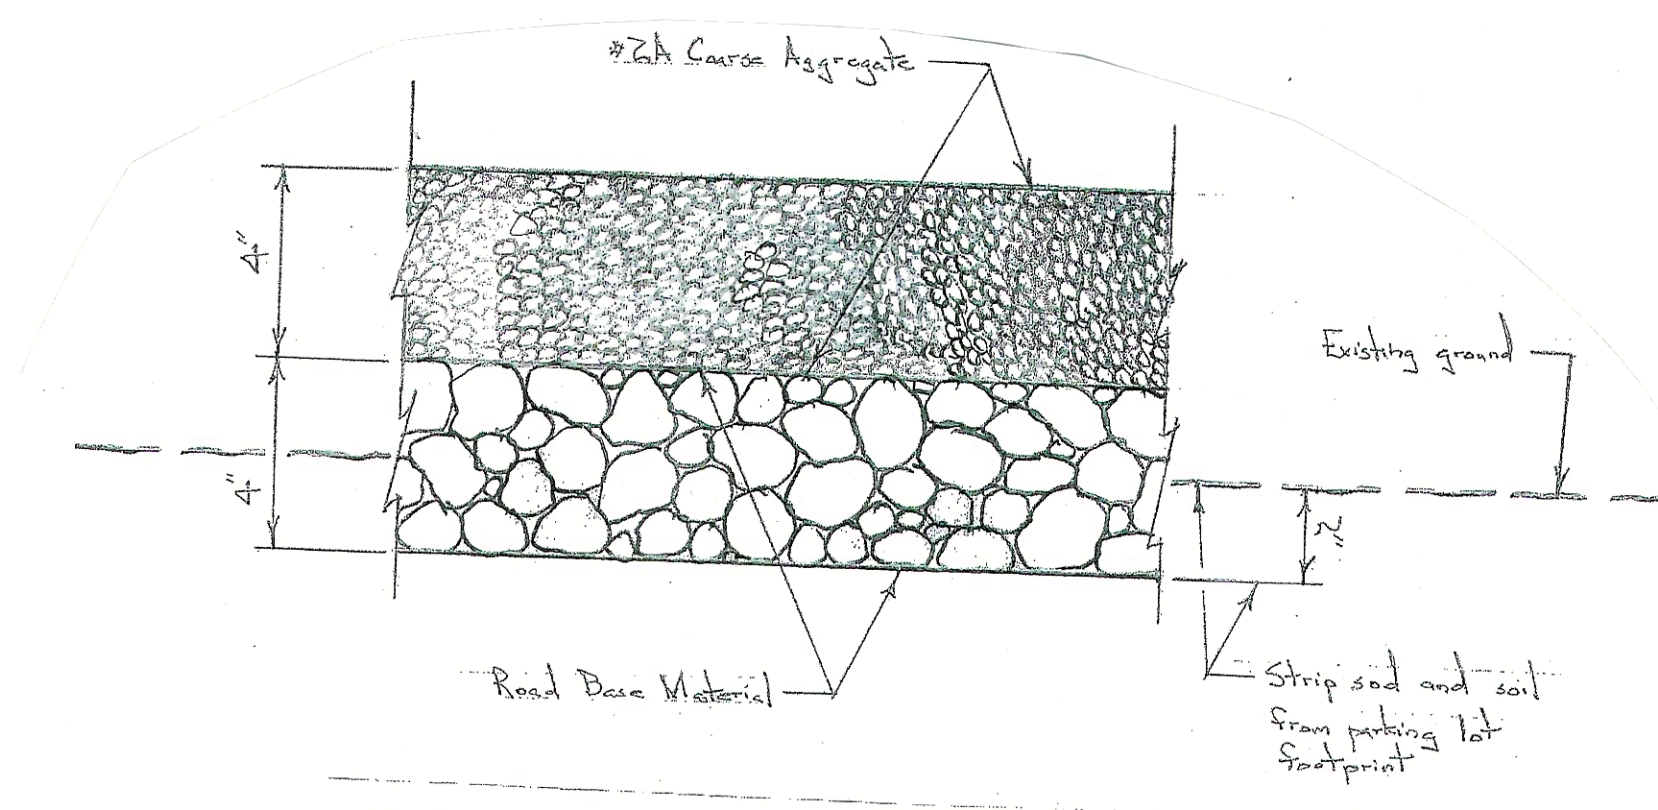

**PARKING LOT SECTION**

Scale: 3 in. = 1 ft.

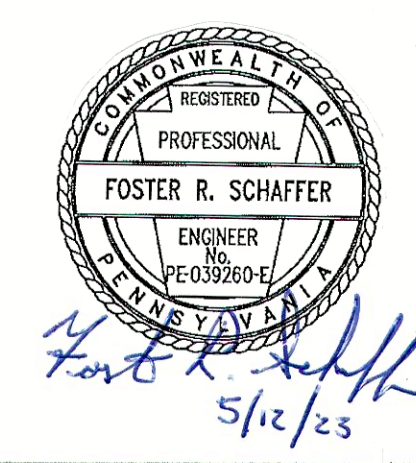

PENNSYLVANIA GAME COMMISSION	
SGL #112   HENDERSON & MILLER TWPSP.   HUNTINGDON CO.	
BIG PARKING LOT ROAD MAINTENANCE PROJECT	
ROAD SECTIONS AND PARKING AREA DETAILS	
REVISIONS	PROJECT NO. PGC-112-23-01
△	DRAWN BY: <u>LS</u>
△	DATE: 5/12/23
△	SHEET NO. 2 OF 3