



**ROAD PREP SECTION**

Scale: 1 in. = 1 ft.

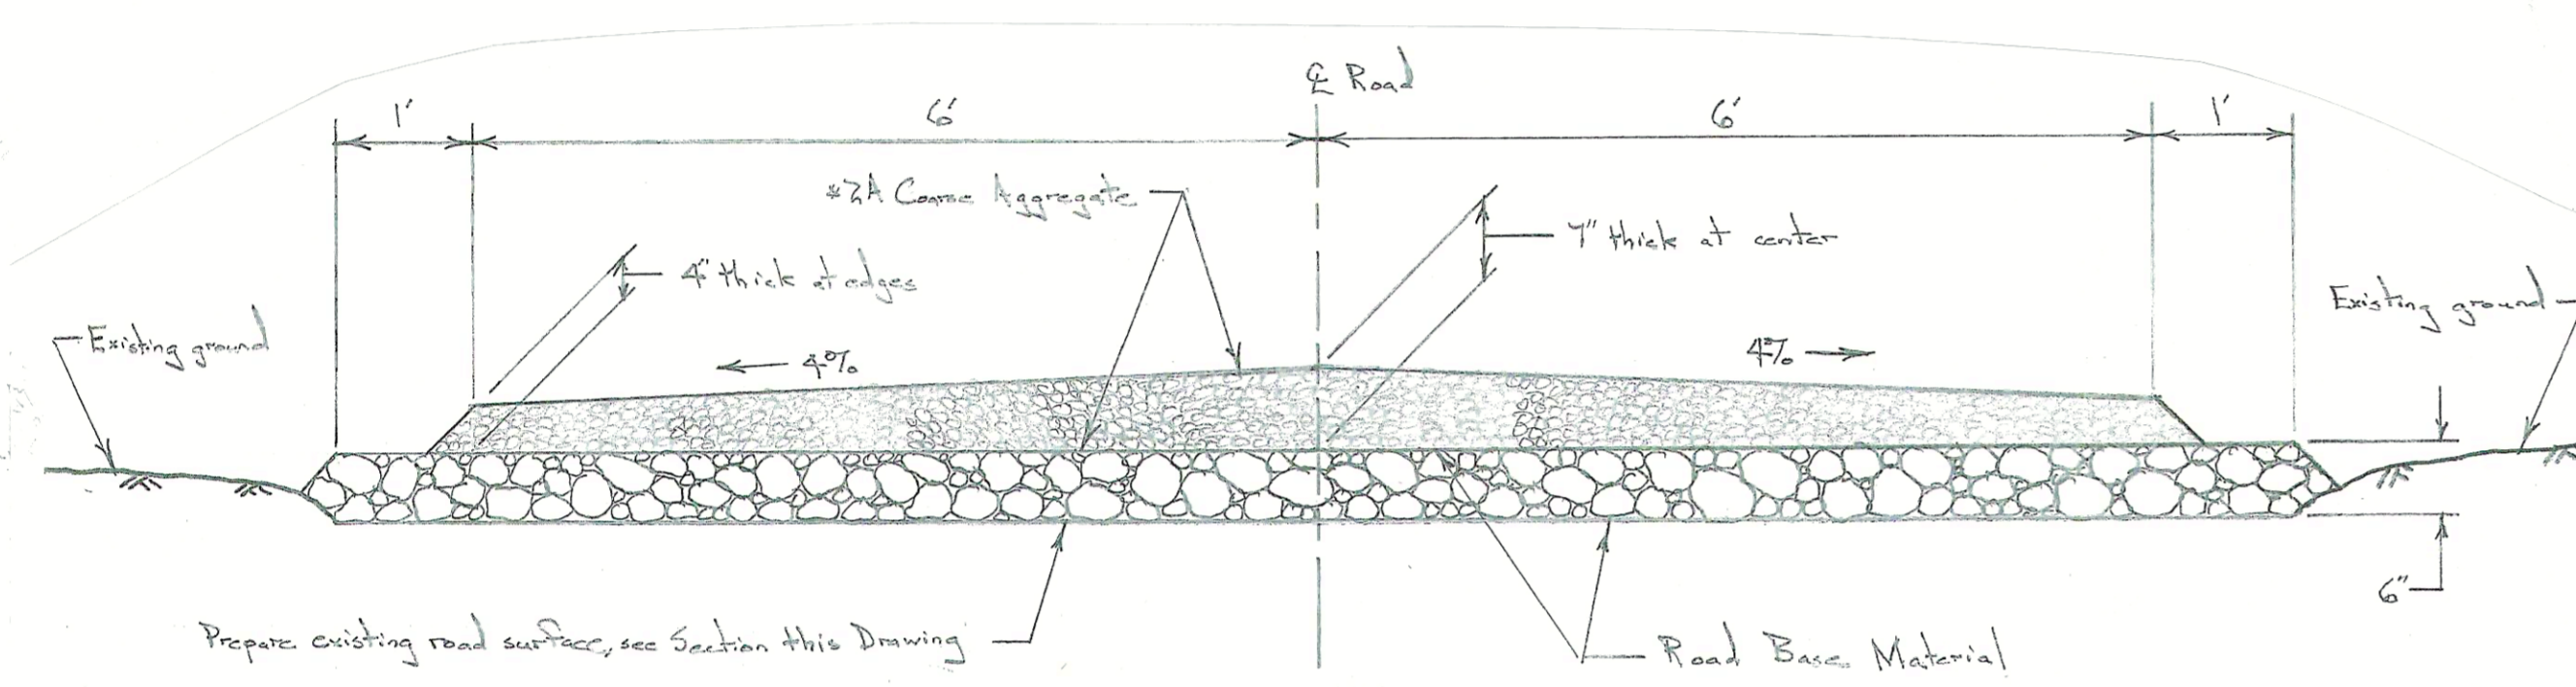

**ROAD SECTION (STA. 0+00 - STA. 149+53)**


Scale: ¼ in. = 1 ft.

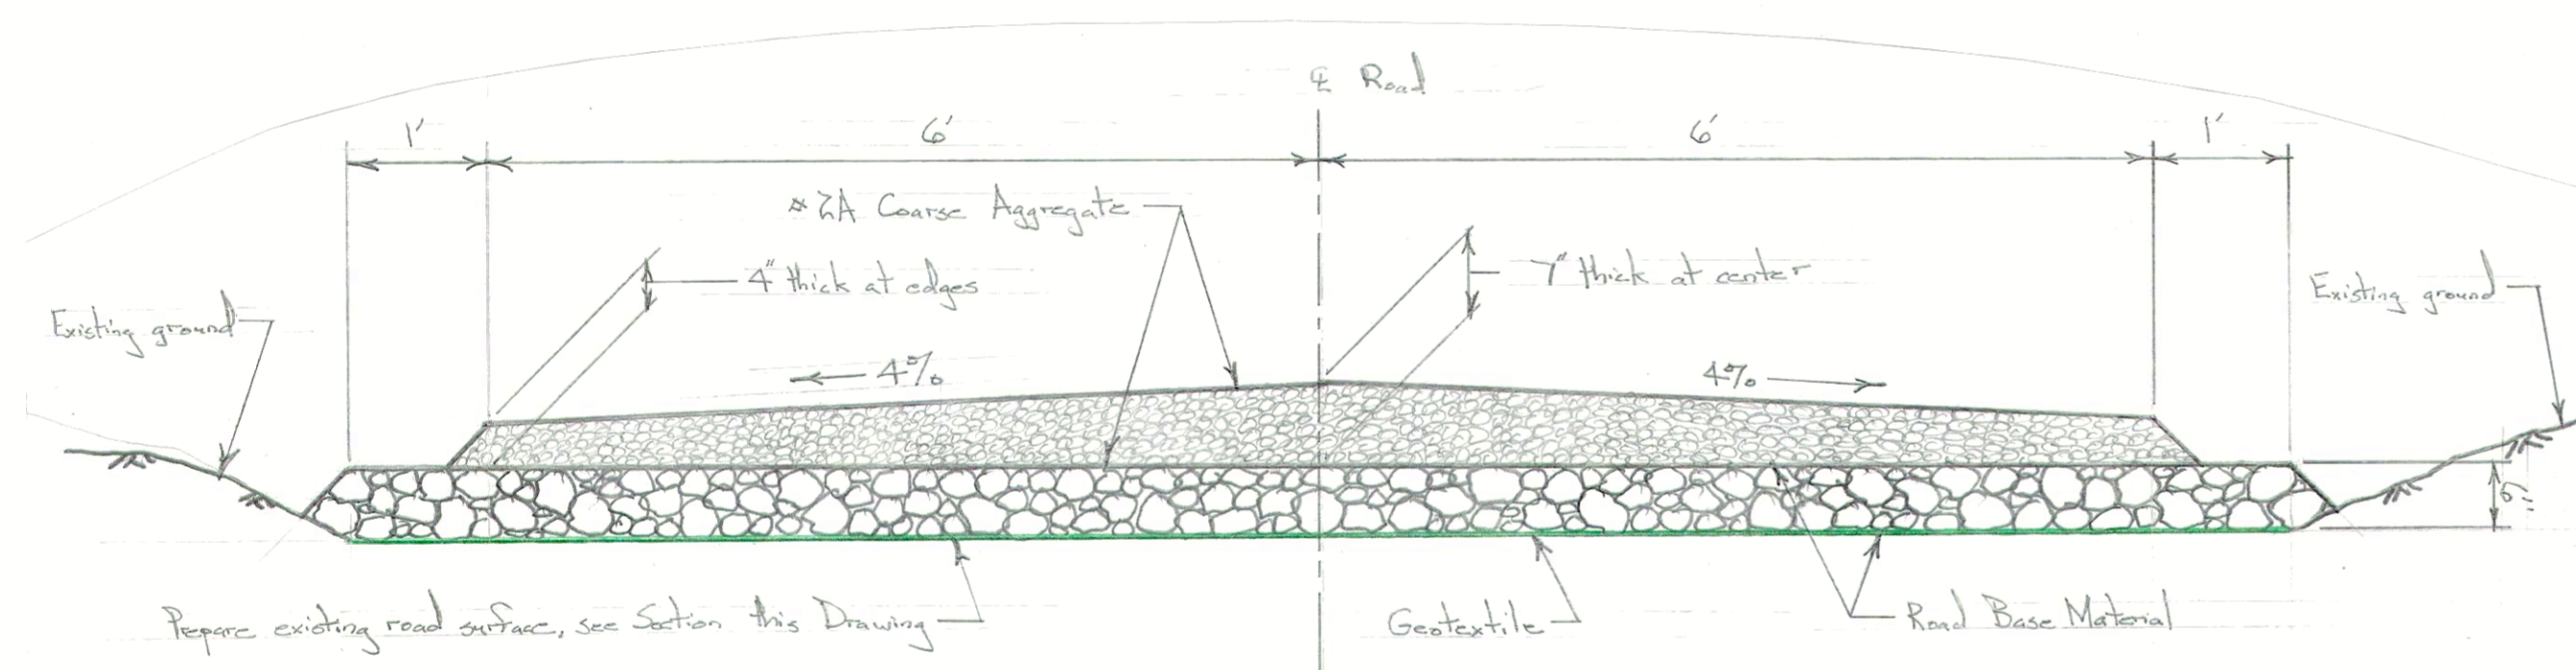

**ROAD SECTION (with geotextile)**


Scale: ¼ in. = 1 ft.

Note: See Table this drawing for the ten locations to place geotextile.

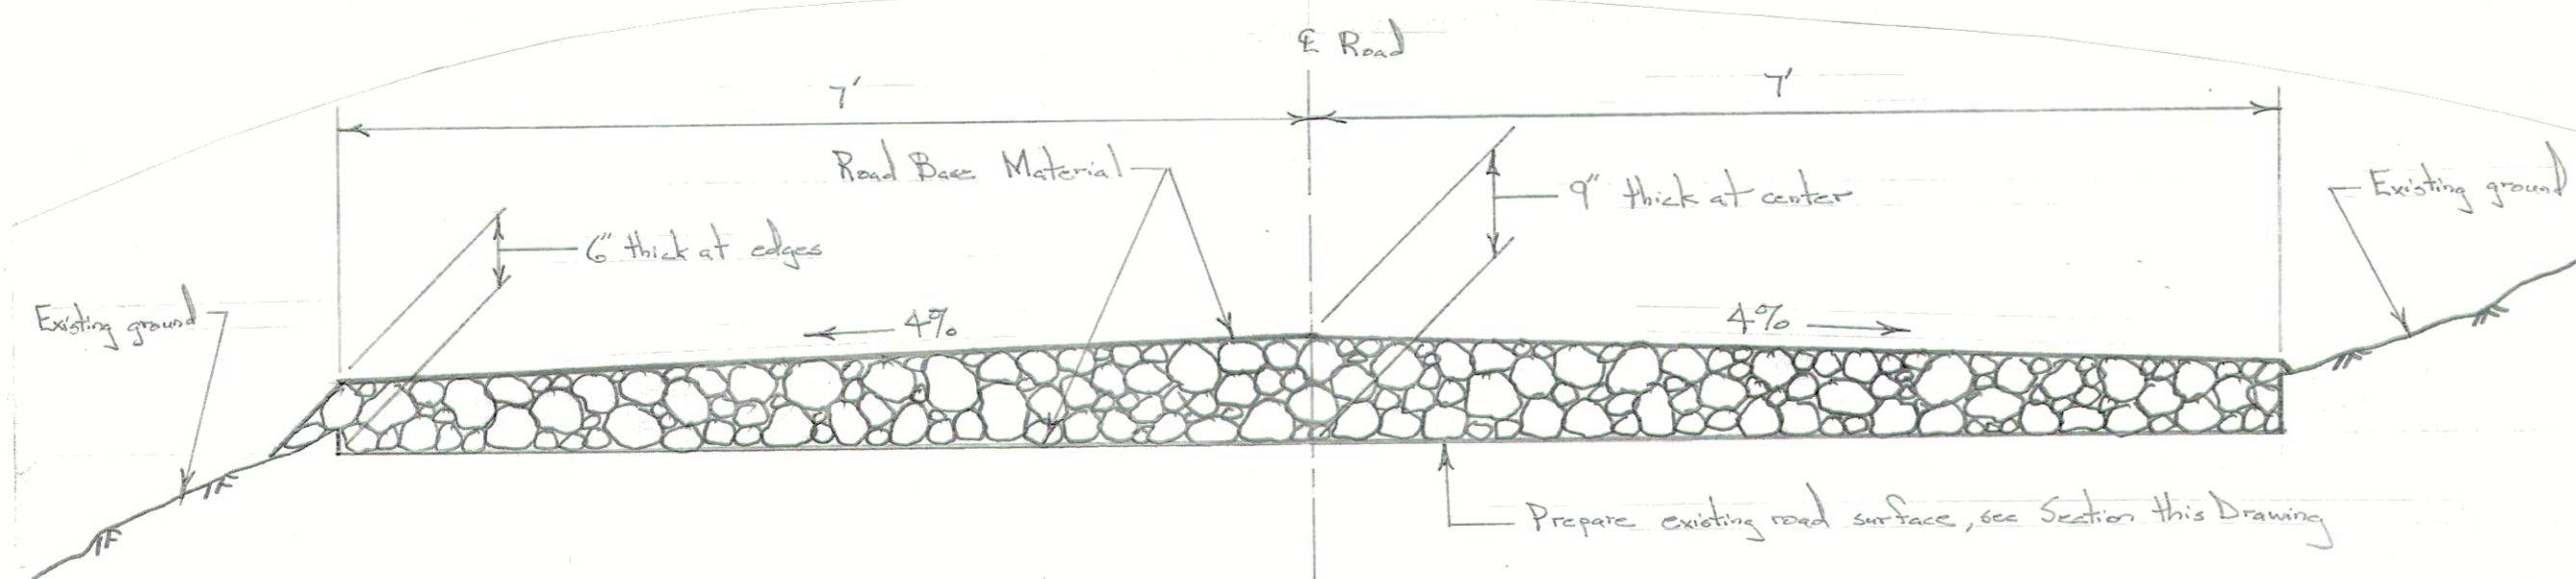


**ROAD SECTION (STA. 149+53 - STA. 179+16)**

Scale: ¼ in. = 1 ft.

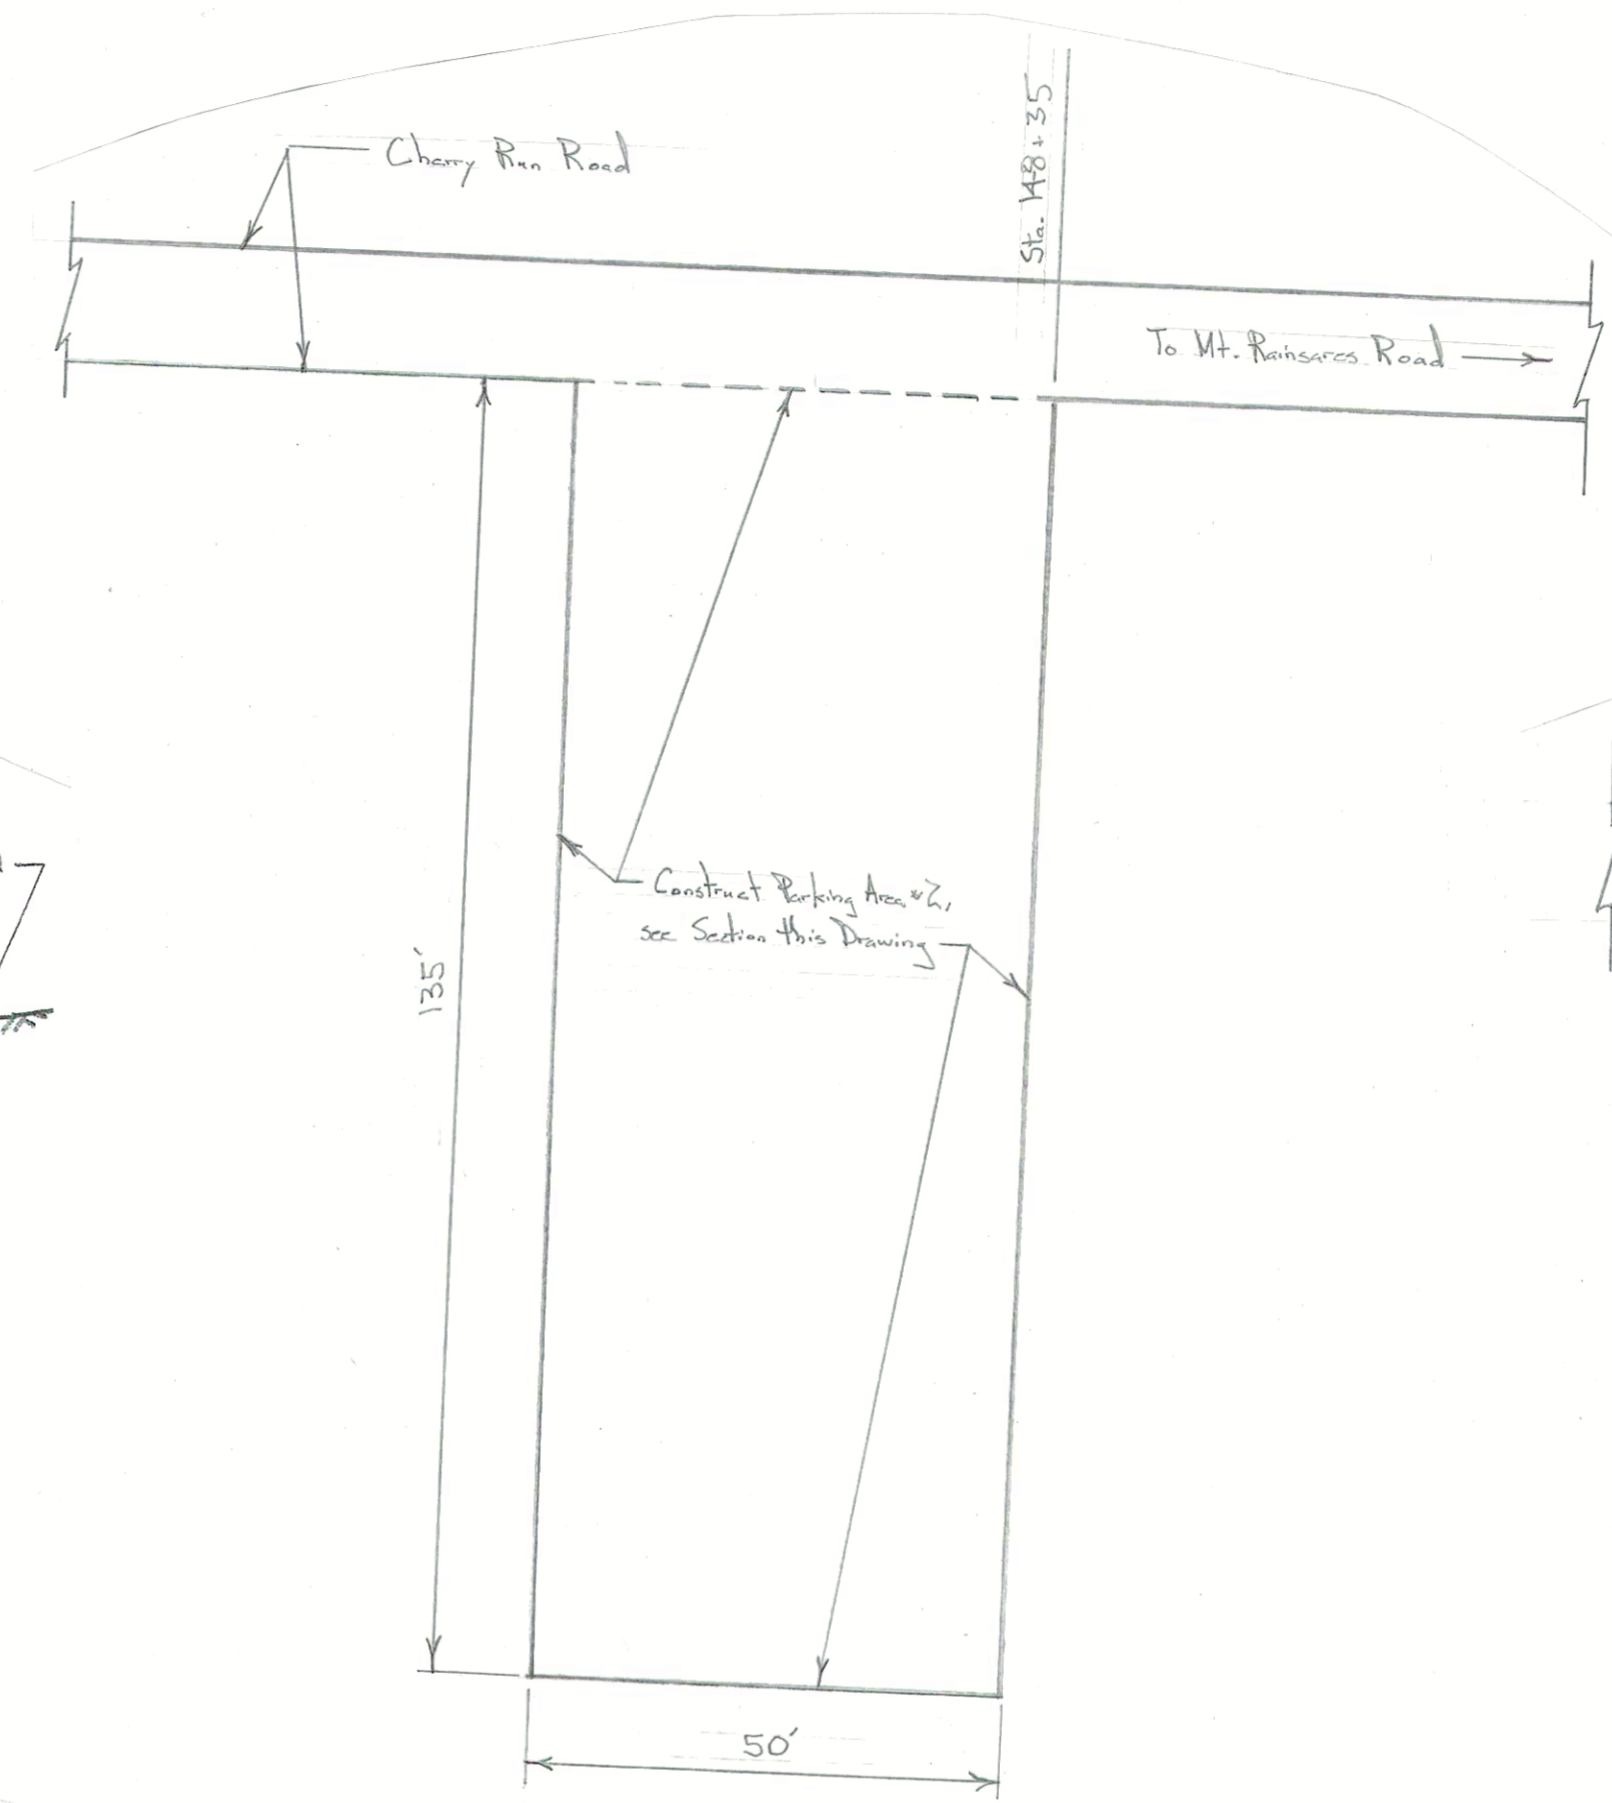

**PARKING AREA #2 PLAN**

Scale: 1 in. = 20 ft.

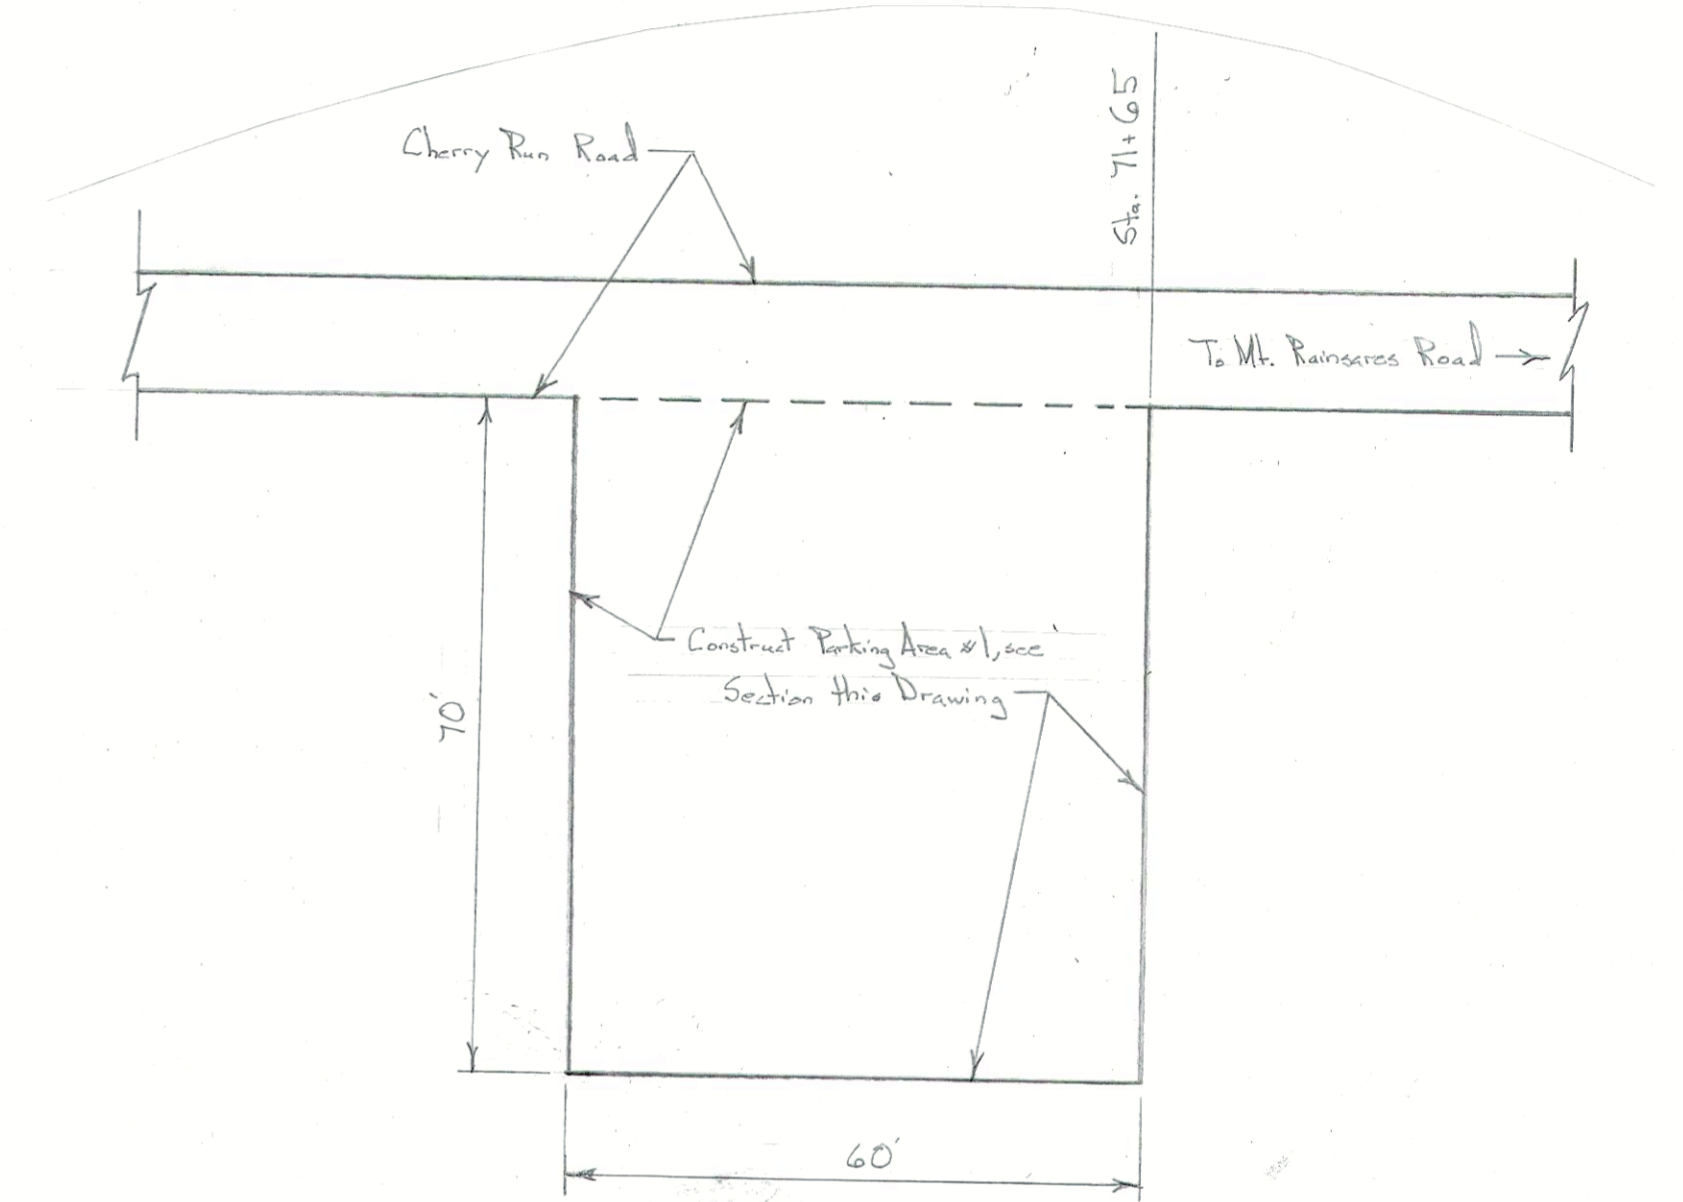


**PARKING AREA #1 PLAN**

Scale: 1 in. = 20 ft.


**GEOTEXTILE TABLE**

Station Locations
Sta. 5+60 to Sta. 6+10
Sta. 86+47 to Sta. 87+97
Sta. 102+05 to Sta. 104+65
Sta. 107+42 to Sta. 108+67
Sta. 112+68 to Sta. 113+93
Sta. 116+69 to Sta. 118+19
Sta. 121+63 to Sta. 122+88
Sta. 125+57 to Sta. 129+07
Sta. 138+74 to Sta. 140+74
Sta. 143+20 to Sta. 144+70

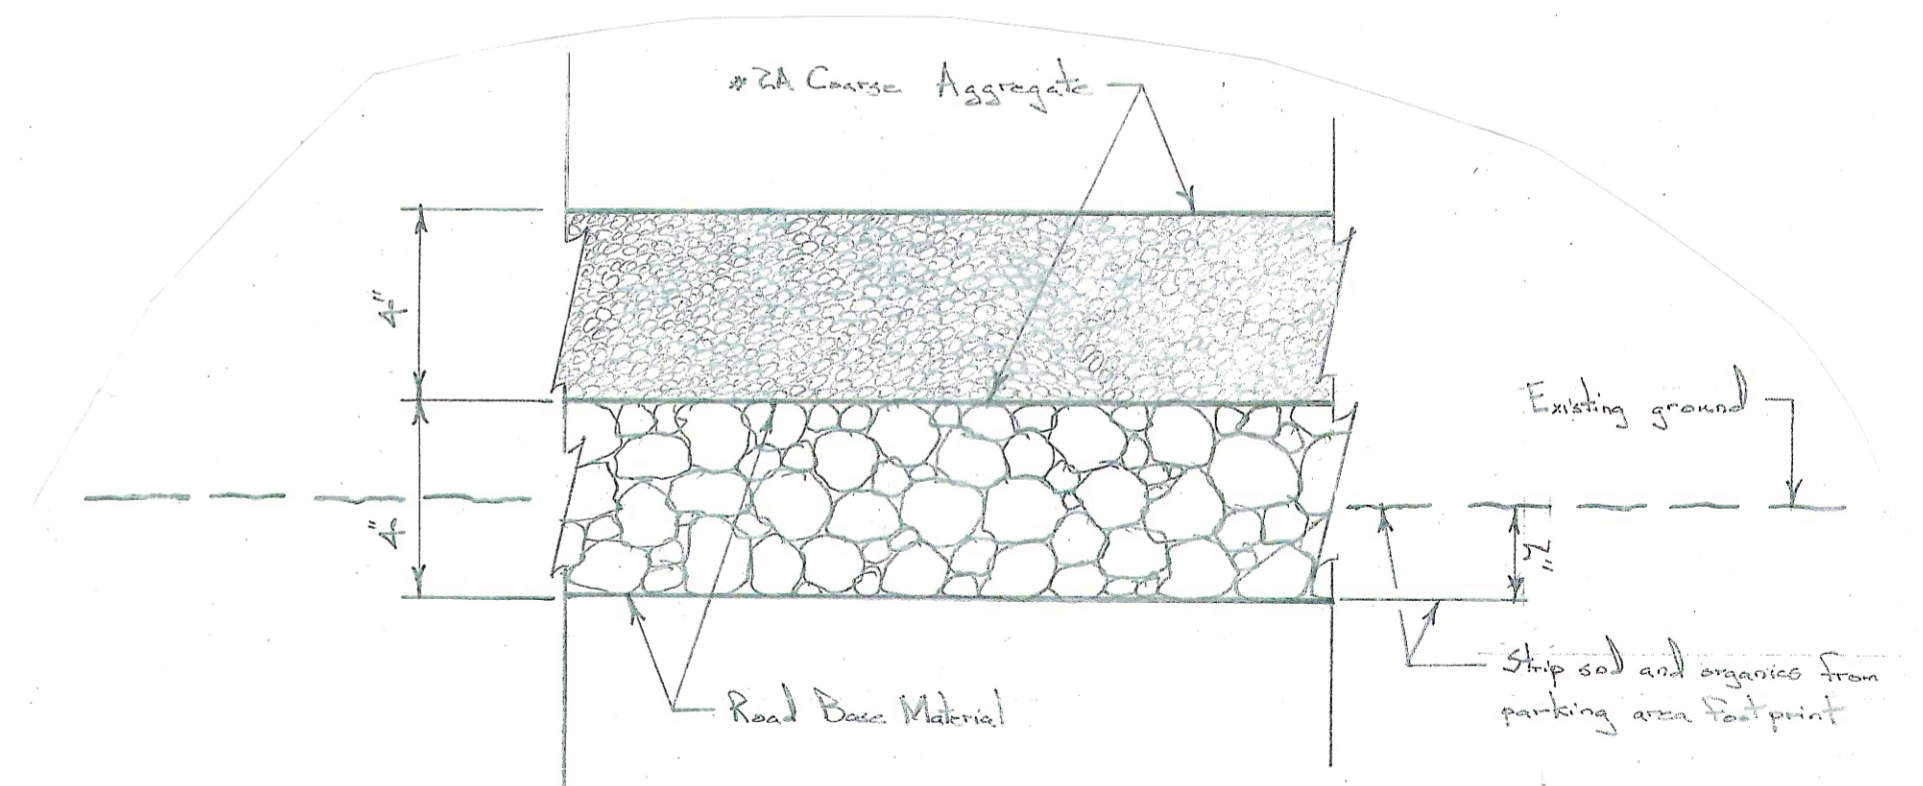

**PARKING AREA SECTION**

Scale: 3 in. = 1 ft.

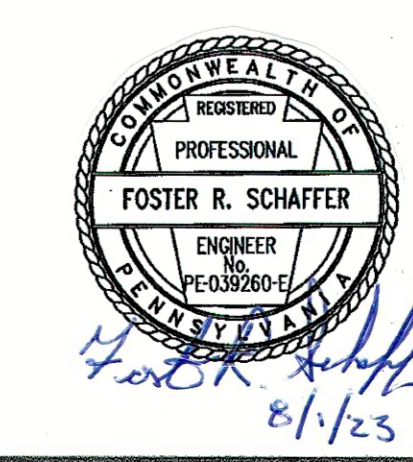

PENNSYLVANIA GAME COMMISSION		
SGL #295	LOGAN TWP.	CLINTON CO.
CHERRY RUN ROAD MAINTENANCE PROJECT		
ROAD SECTIONS AND PARKING AREA DETAILS		
REVISIONS	PROJECT NO.	PGC-295-23-01
	DRAWN BY:	JS
	DATE:	8/1/23
	SHEET NO.	2 OF 3