



PARKING AREA #1 PLAN

Scale: 1 in. = 20 ft.

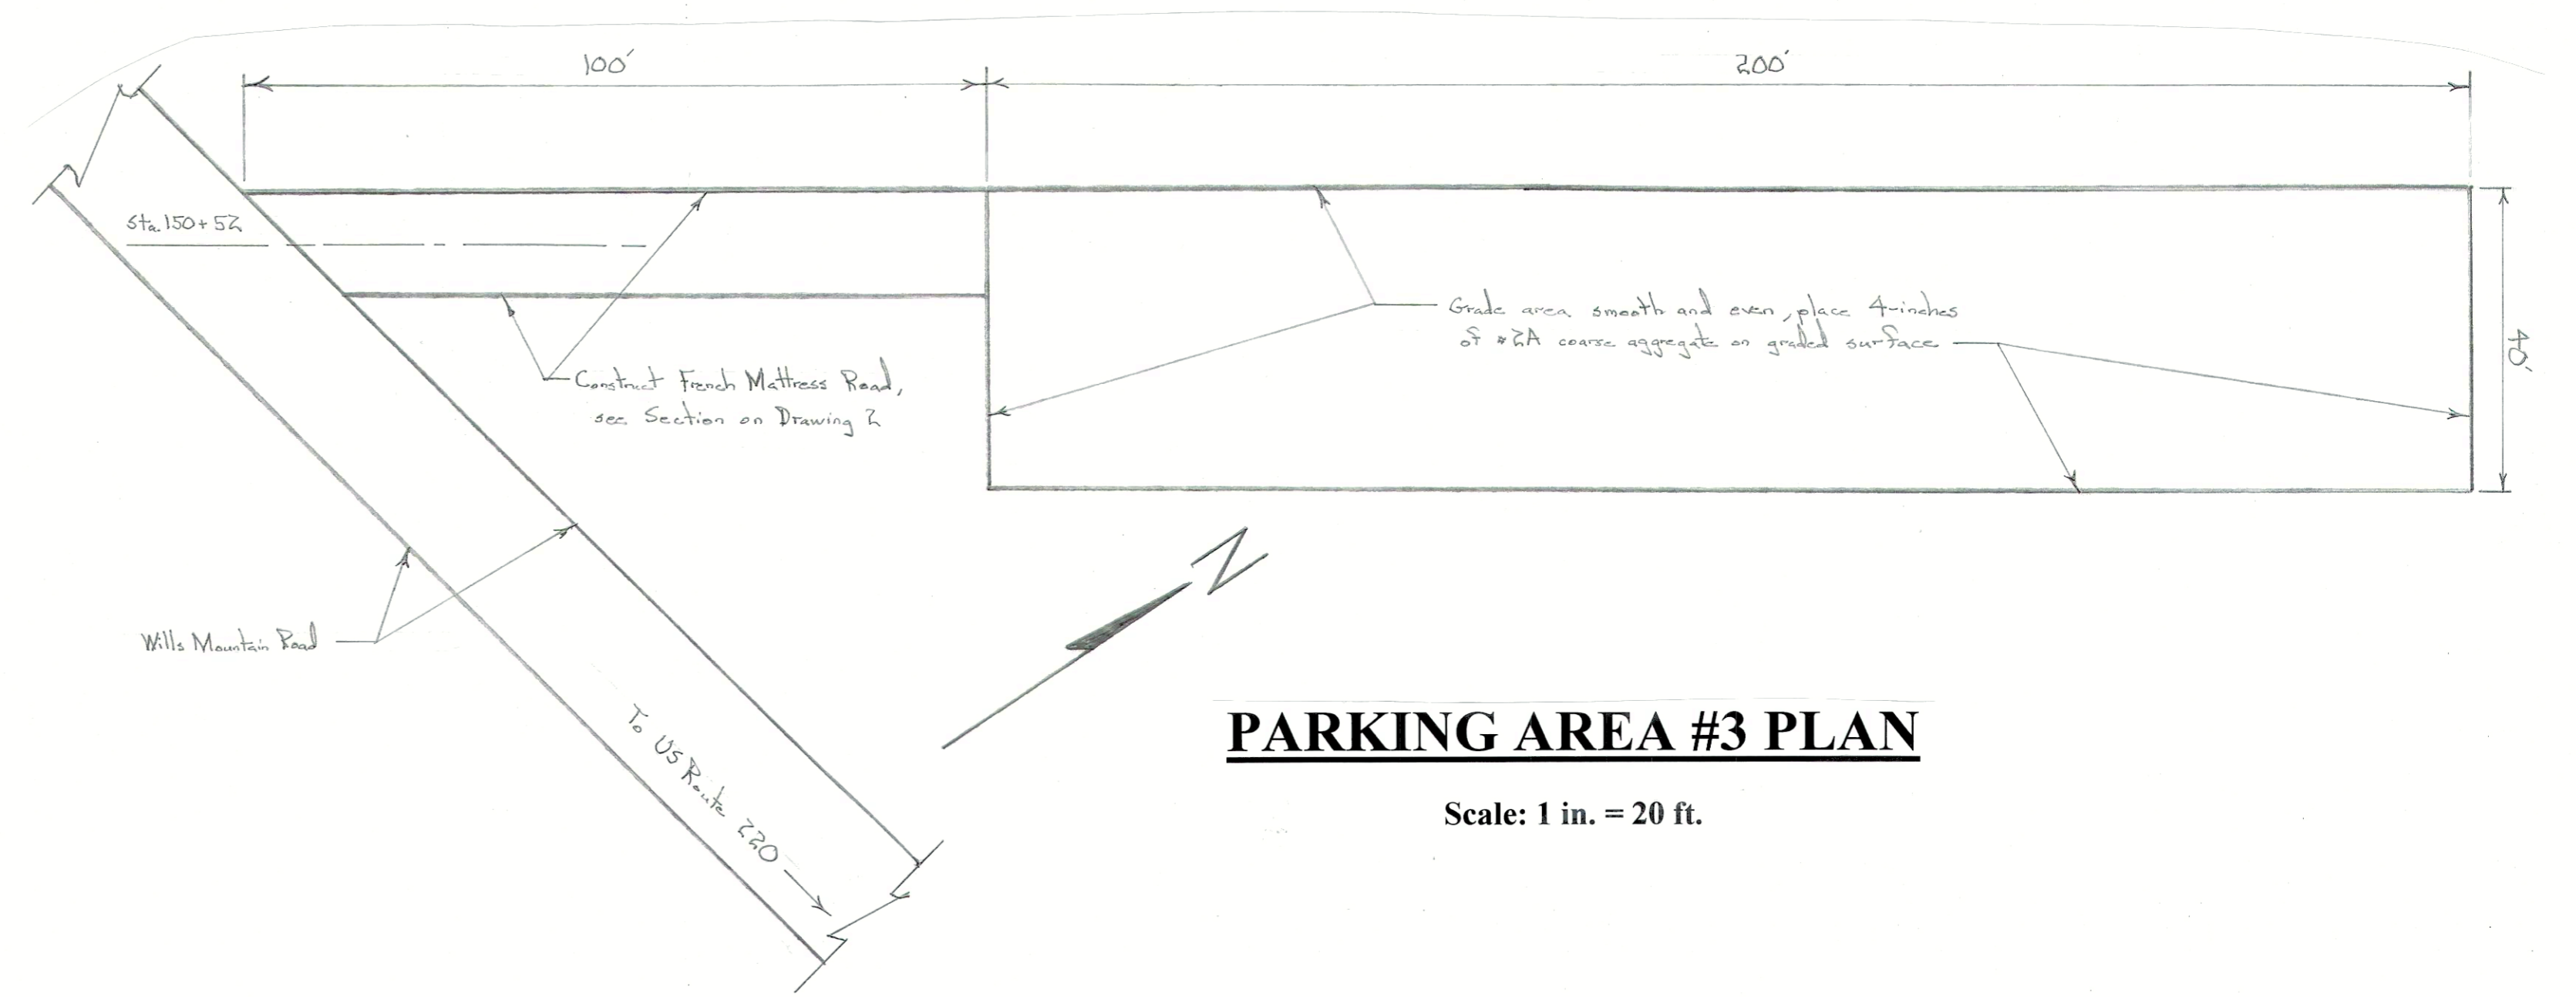


PARKING AREA #3 PLAN

Scale: 1 in. = 20 ft.

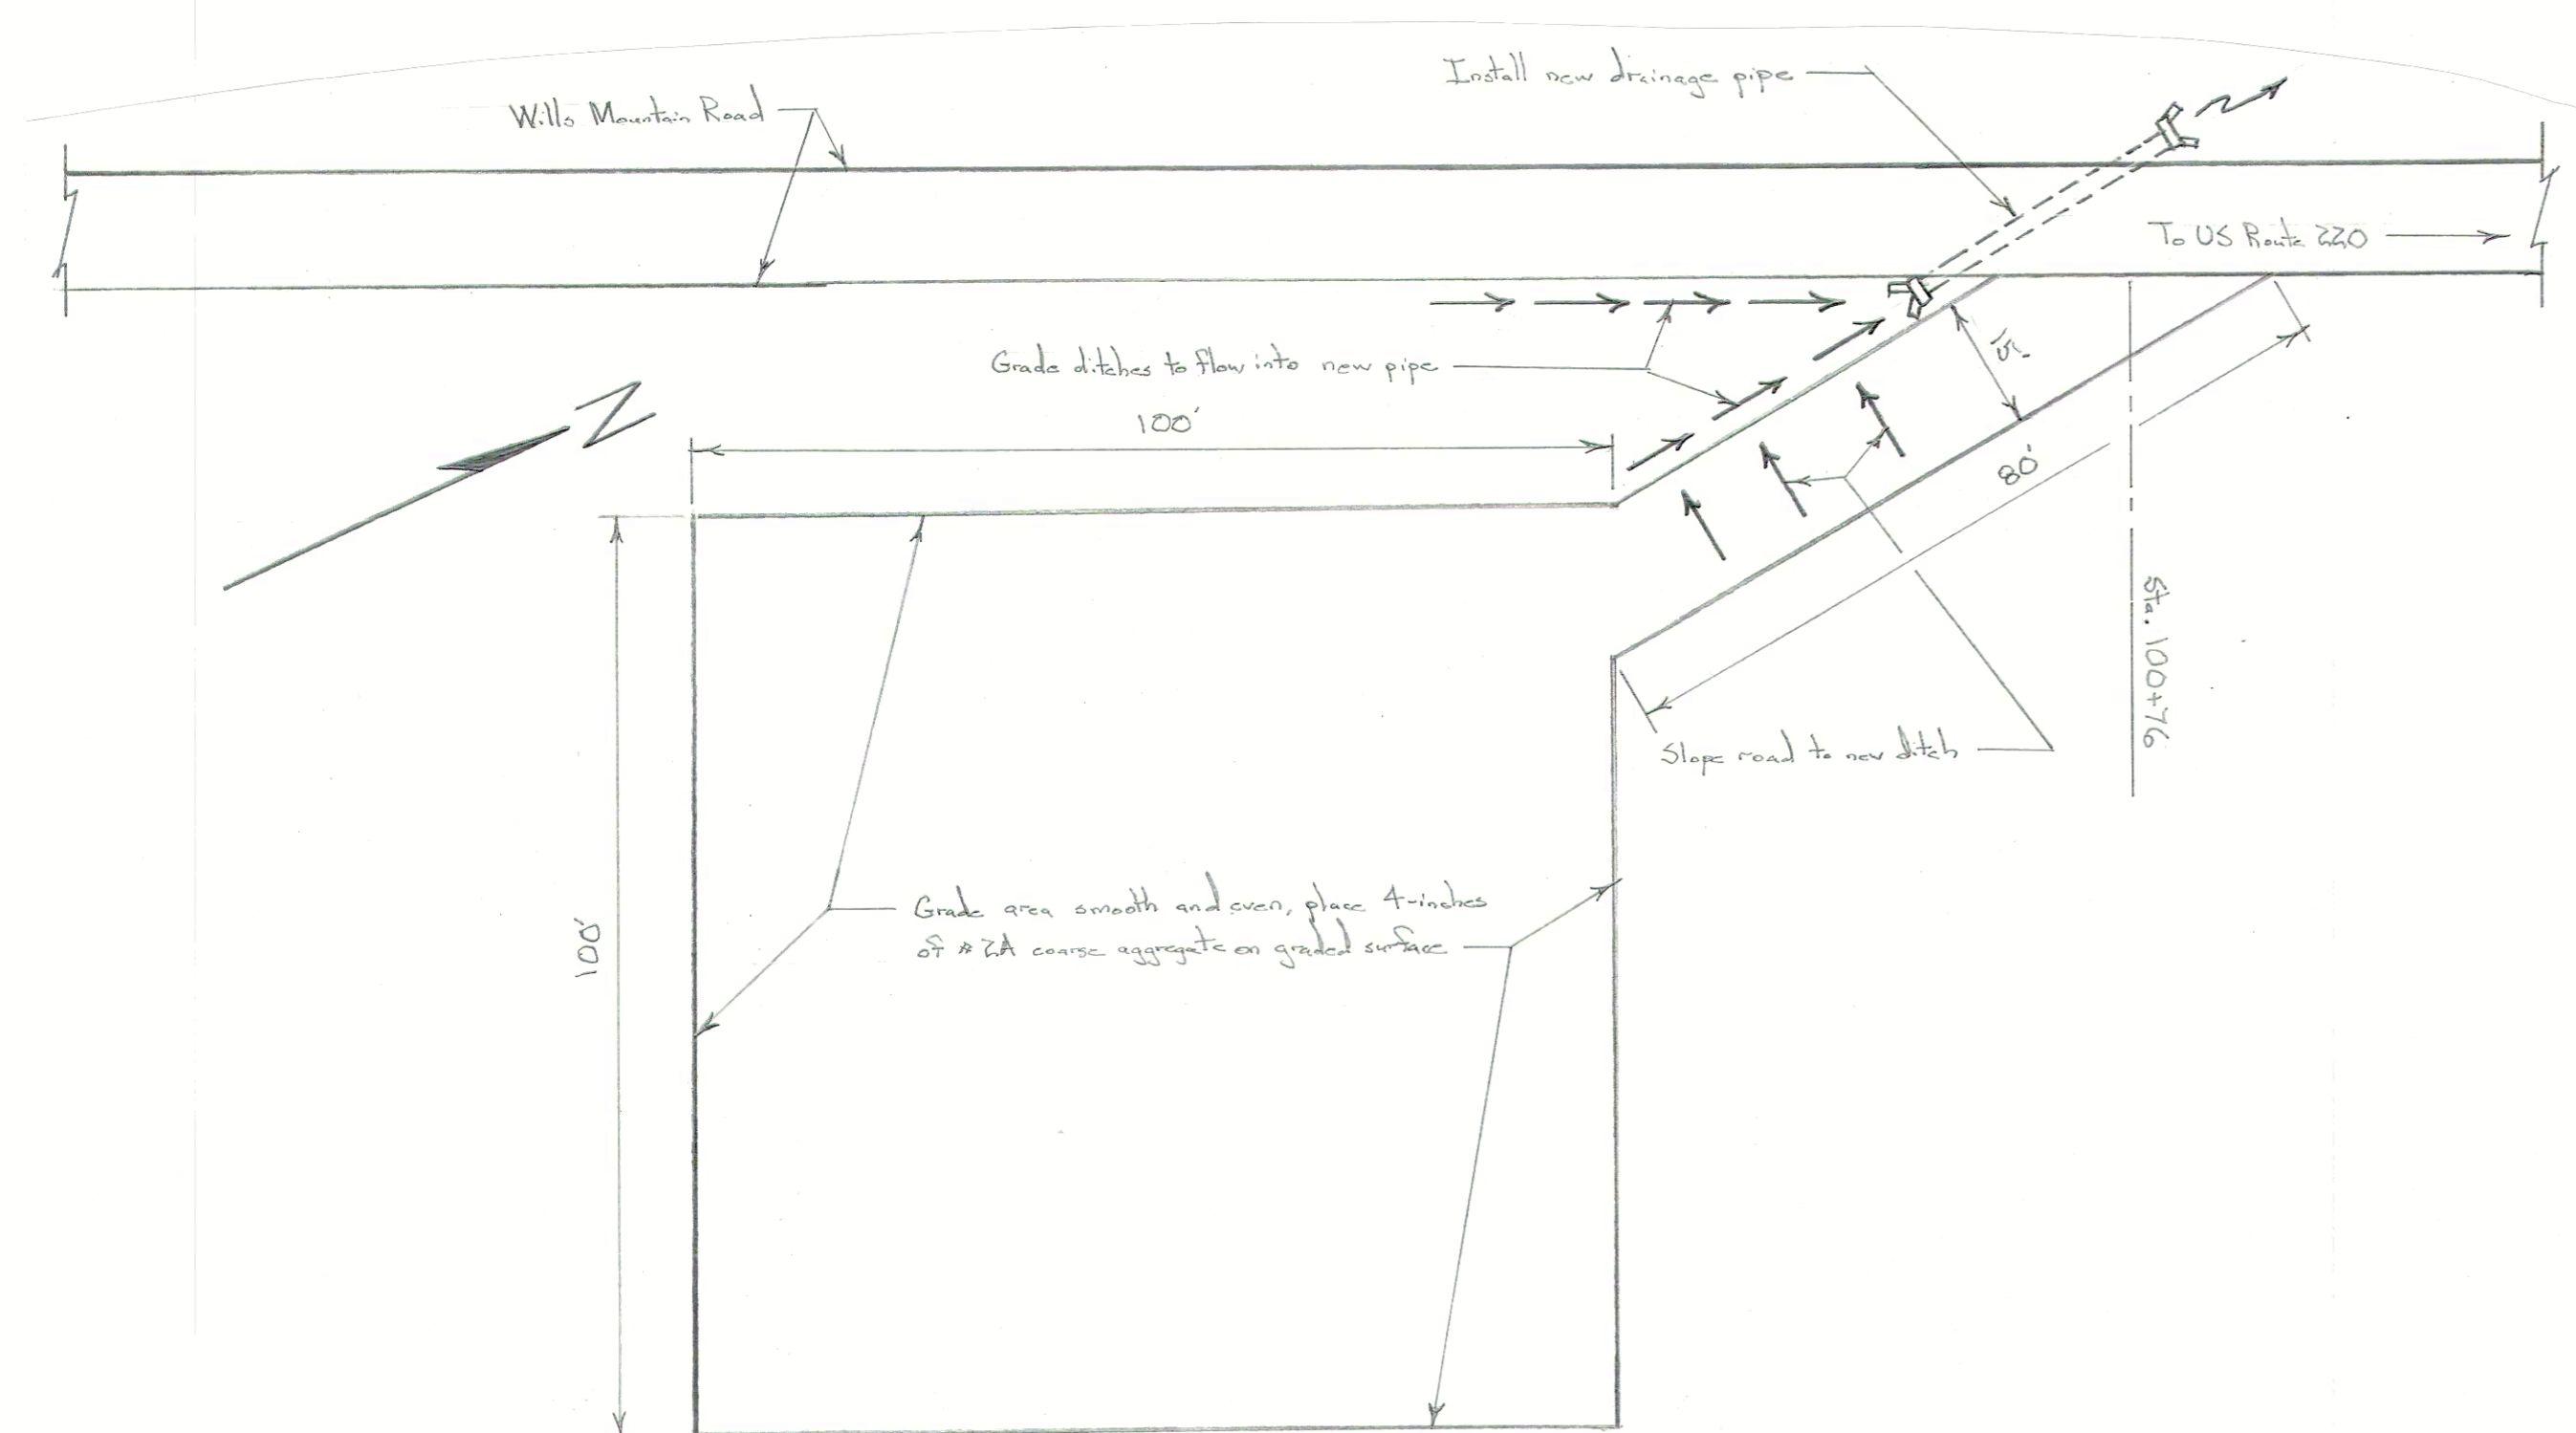


PARKING AREA #2 PLAN

Scale: 1 in. = 20 ft.

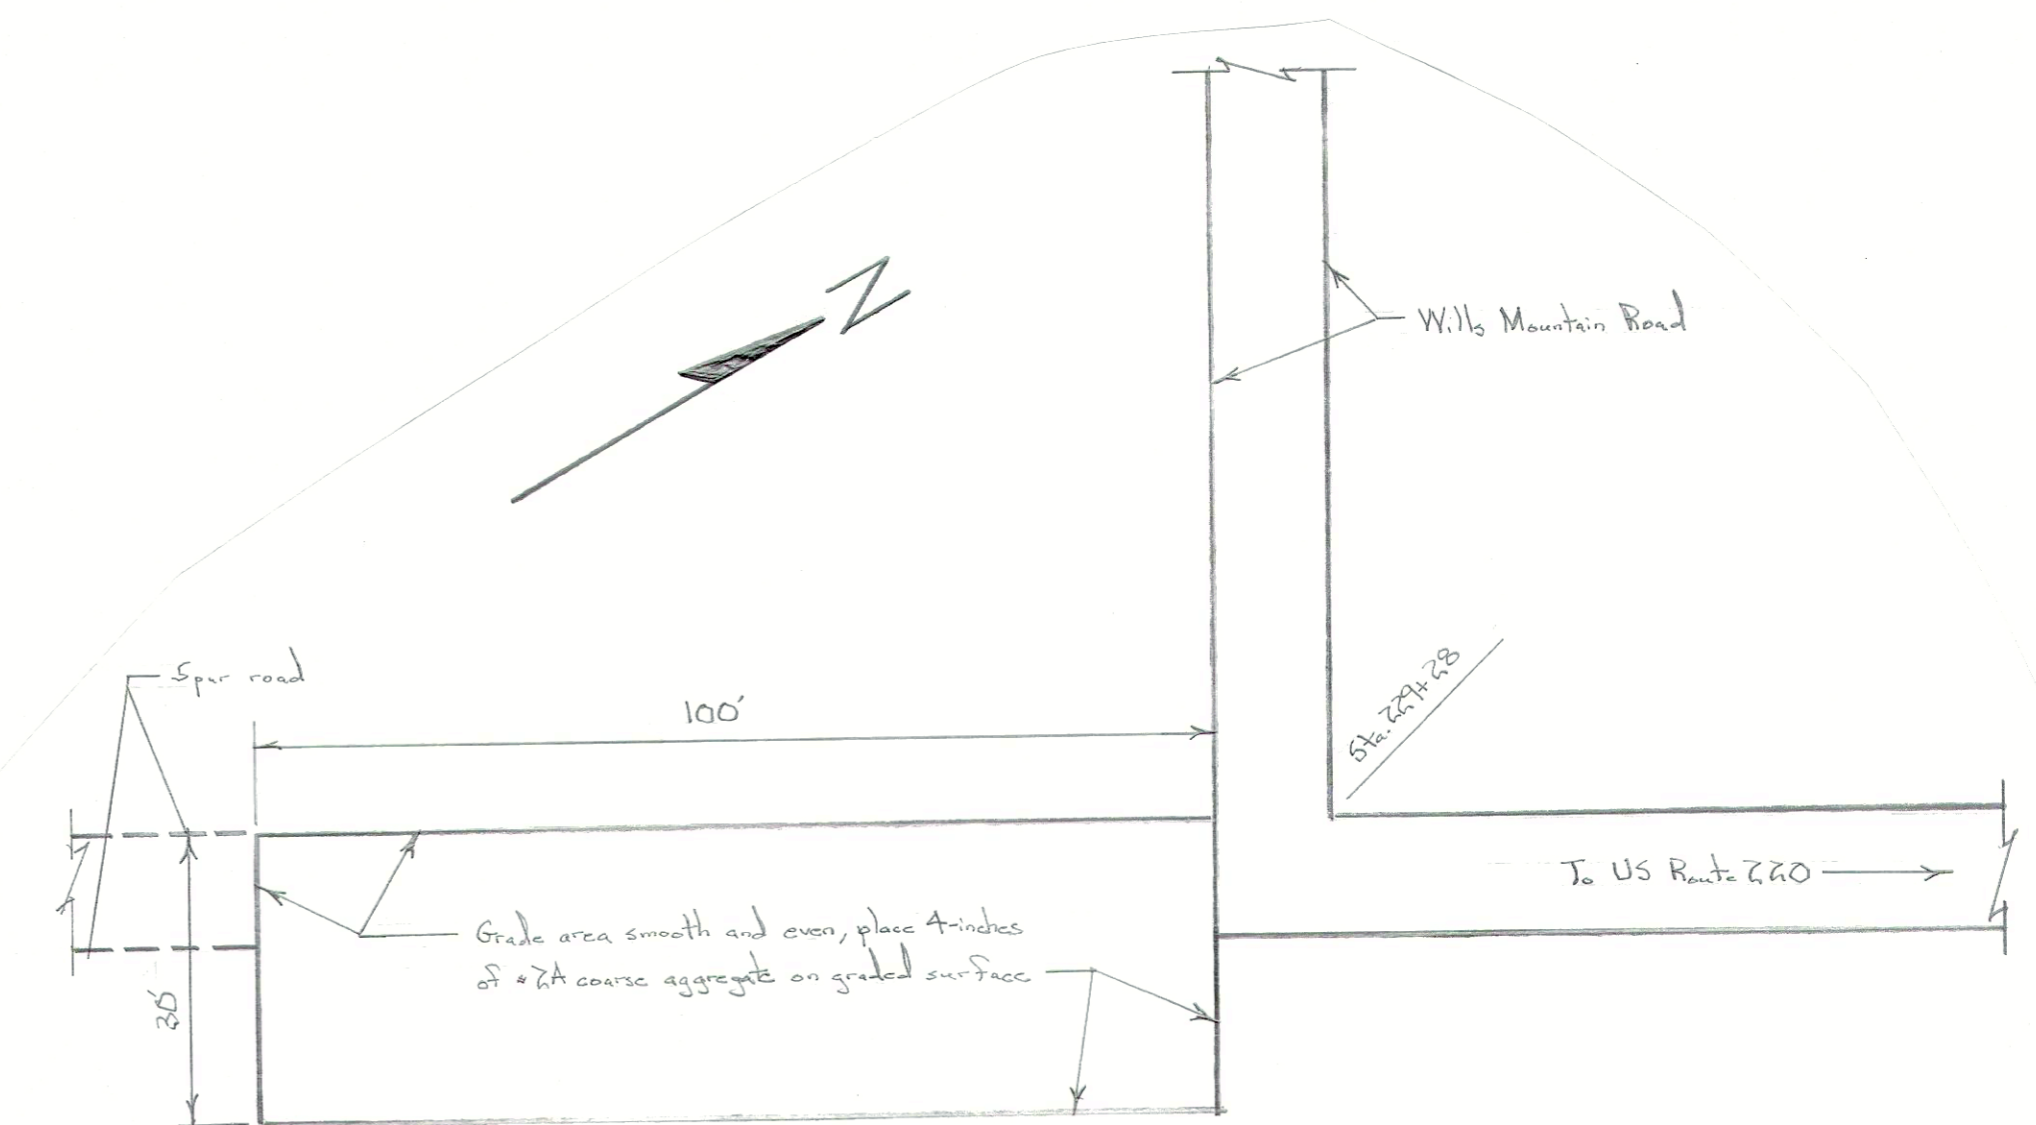

PARKING AREA #4 PLAN

Scale: 1 in. = 20 ft.

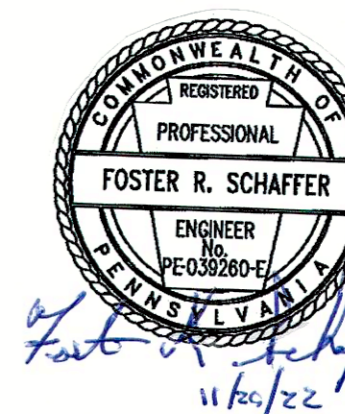

| | | |
|---|------------------------|--------------|
| PENNSYLVANIA GAME COMMISSION | | |
| SGL #48 | CUMBERLAND VALLEY TWP. | BEDFORD CO. |
| WILLS MOUNTAIN ROAD MAINTENANCE PROJECT | | |
| PARKING LOT DETAILS | | |
| REVISIONS | PROJECT NO. | PGC-48-22-01 |
| △ | DRAWN BY: | JS |
| △ | DATE: | 11/29/22 |
| △ | SHEET NO. | 3 OF 4 |