




SECTION - 50 YD RIFLE RANGE
Scale: 1 in. = 10 ft.

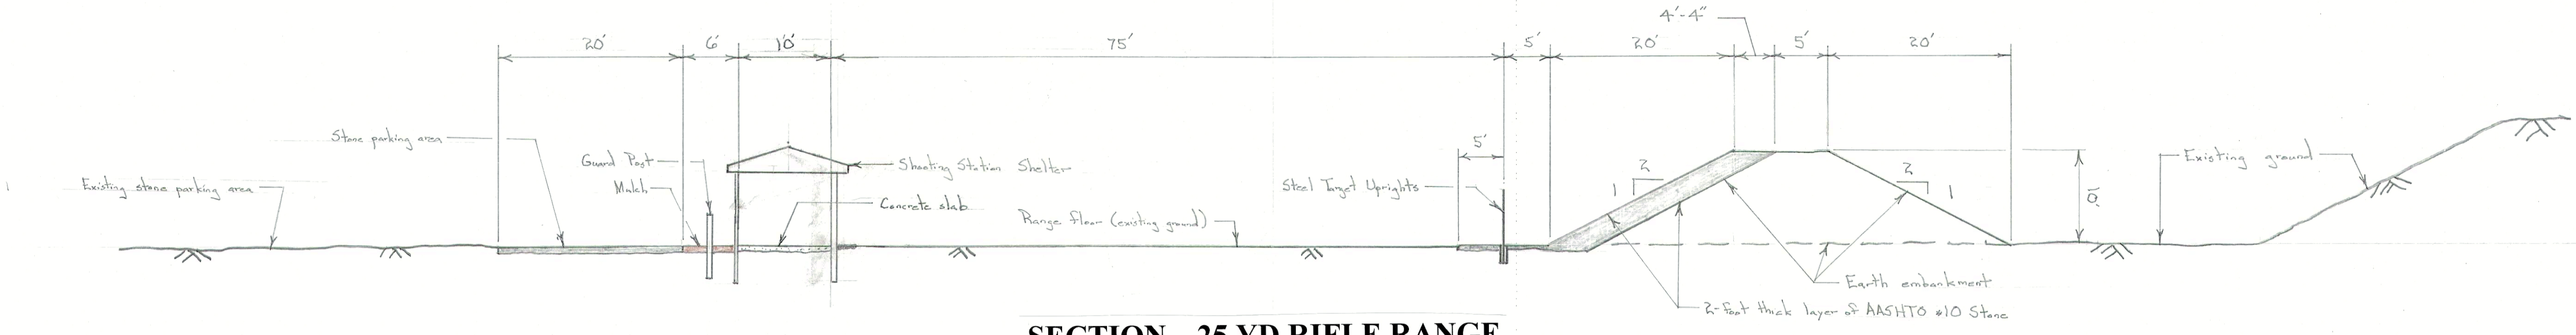


SECTION - 25 YD RIFLE RANGE
Scale: 1 in. = 10 ft.

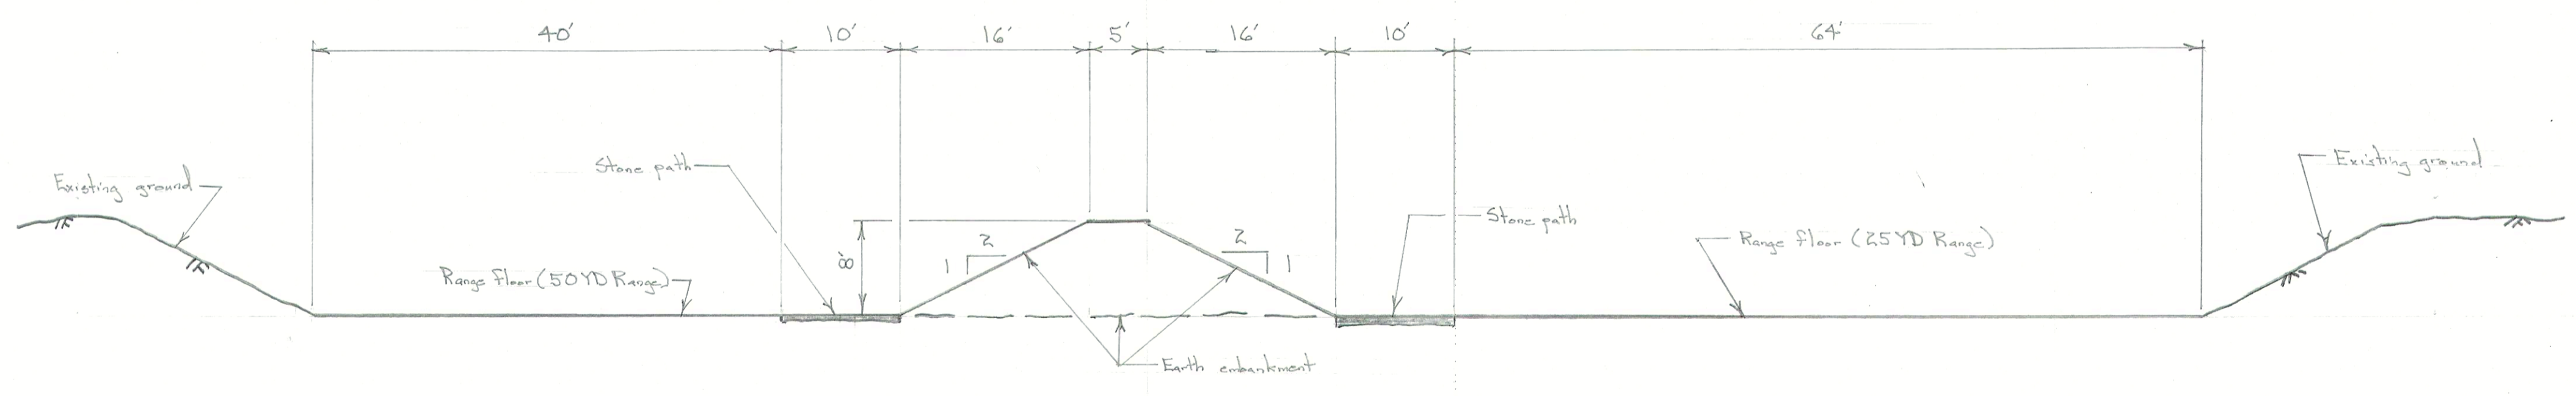

SECTION ACROSS 50 YD / 25 YD RIFLE RANGES
Scale: 1 in. = 10 ft.

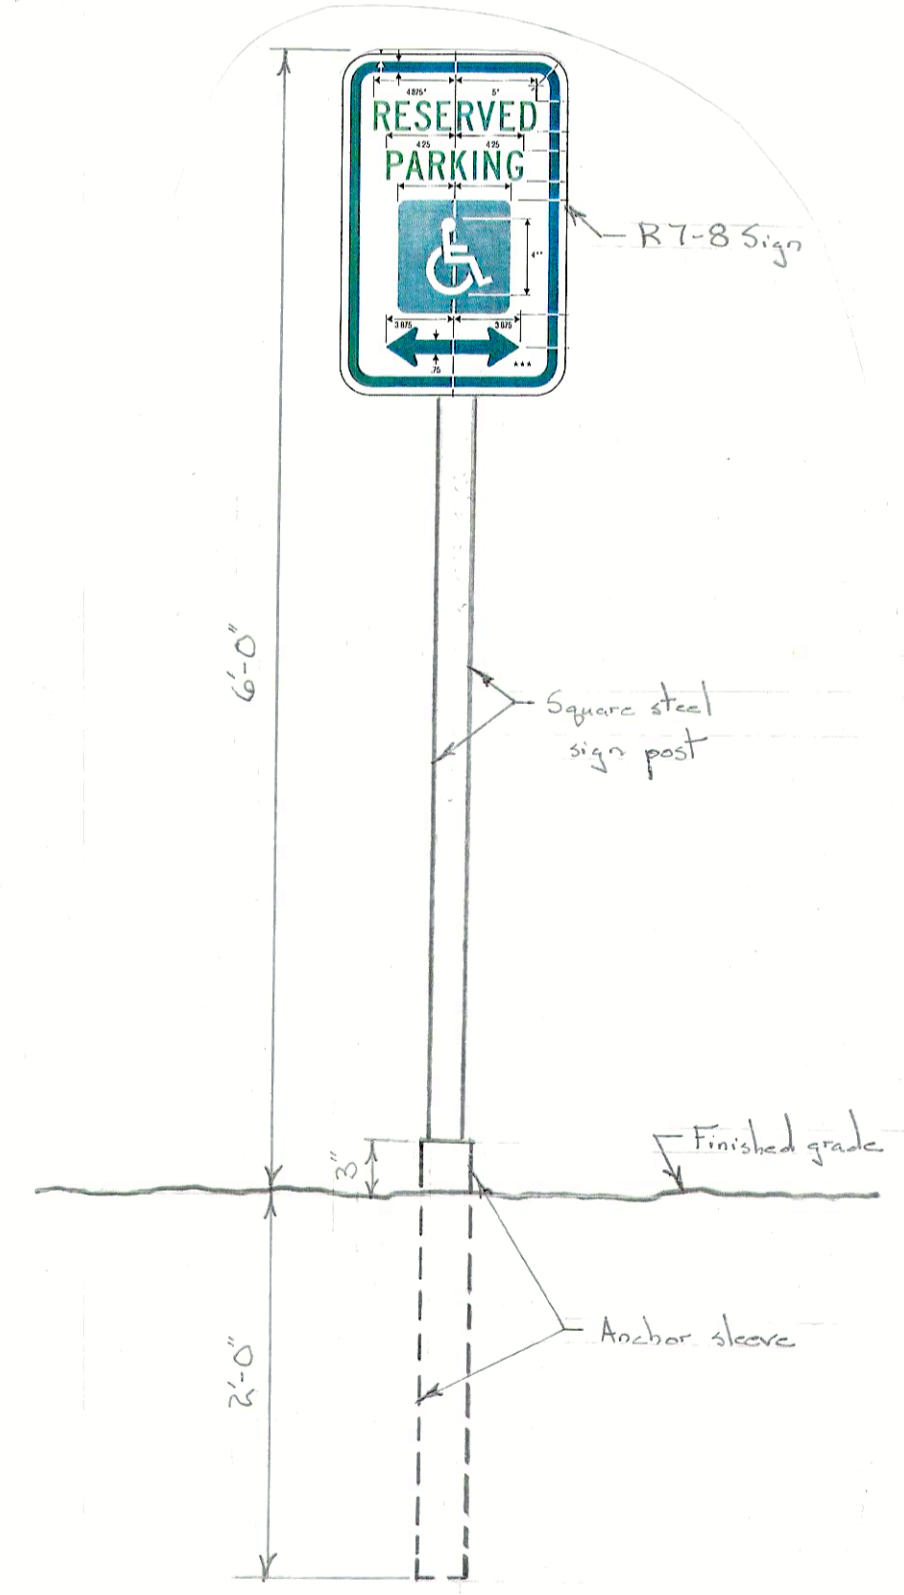

HANDICAPPED PARKING SIGN DETAIL
Scale: 1 in. = 1 ft.

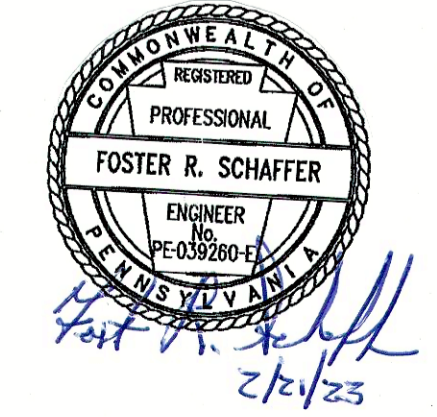

PENNSYLVANIA GAME COMMISSION		
SGL #176	HALFMOON TWP.	CENTRE CO.
SCOTIA RANGE COMPLEX RENOVATION PROJECT, PHASE 1		
50 YD / 25 YD RIFLE RANGE SECTIONS		
REVISIONS		PROJECT NO. PGC-176-23-01
▲		DRAWN BY: 55
▲		DATE: 2/21/23
▲		SHEET NO. 6 OF 9