

SGL #075


McHenry Township

Lycoming County

Otter Run

Road Improvement

Project Map

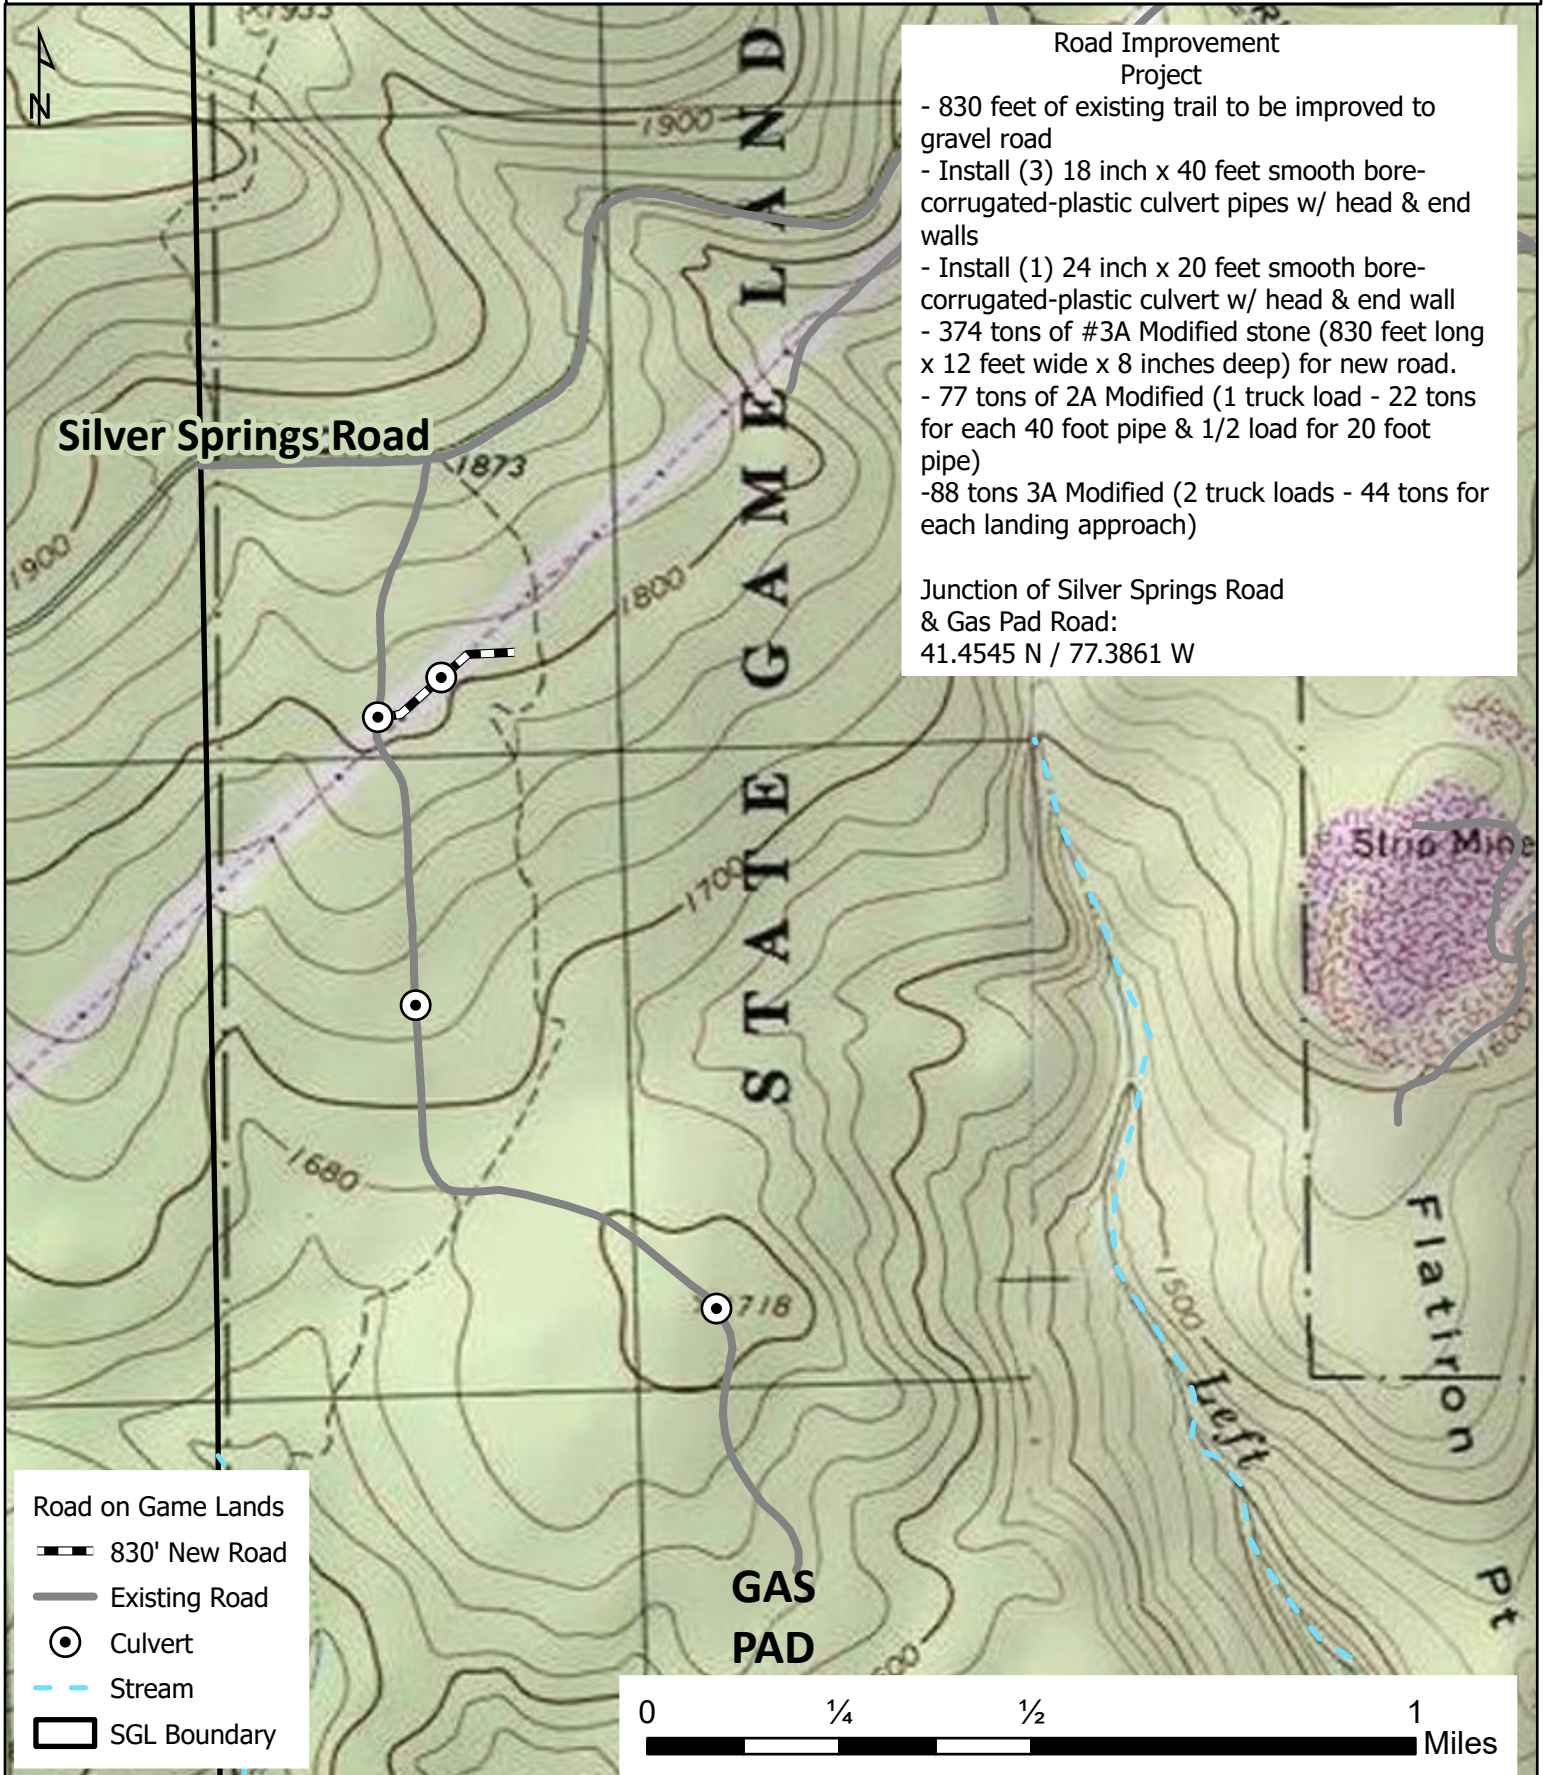

Road Improvement Project

- 830 feet of existing trail to be improved to gravel road
- Install (3) 18 inch x 40 feet smooth bore-corrugated-plastic culvert pipes w/ head & end walls
- Install (1) 24 inch x 20 feet smooth bore-corrugated-plastic culvert w/ head & end wall
- 374 tons of #3A Modified stone (830 feet long x 12 feet wide x 8 inches deep) for new road.
- 77 tons of 2A Modified (1 truck load - 22 tons for each 40 foot pipe & 1/2 load for 20 foot pipe)
- 88 tons 3A Modified (2 truck loads - 44 tons for each landing approach)

Junction of Silver Springs Road & Gas Pad Road:
41.4545 N / 77.3861 W

- Road on Game Lands
- 830' New Road
- Existing Road
- Culvert
- Stream
- SGL Boundary

