


Governors Road Firebreak Project

SGL 103

Scale 1:25,000

STATE GAME LANDS
NO 103

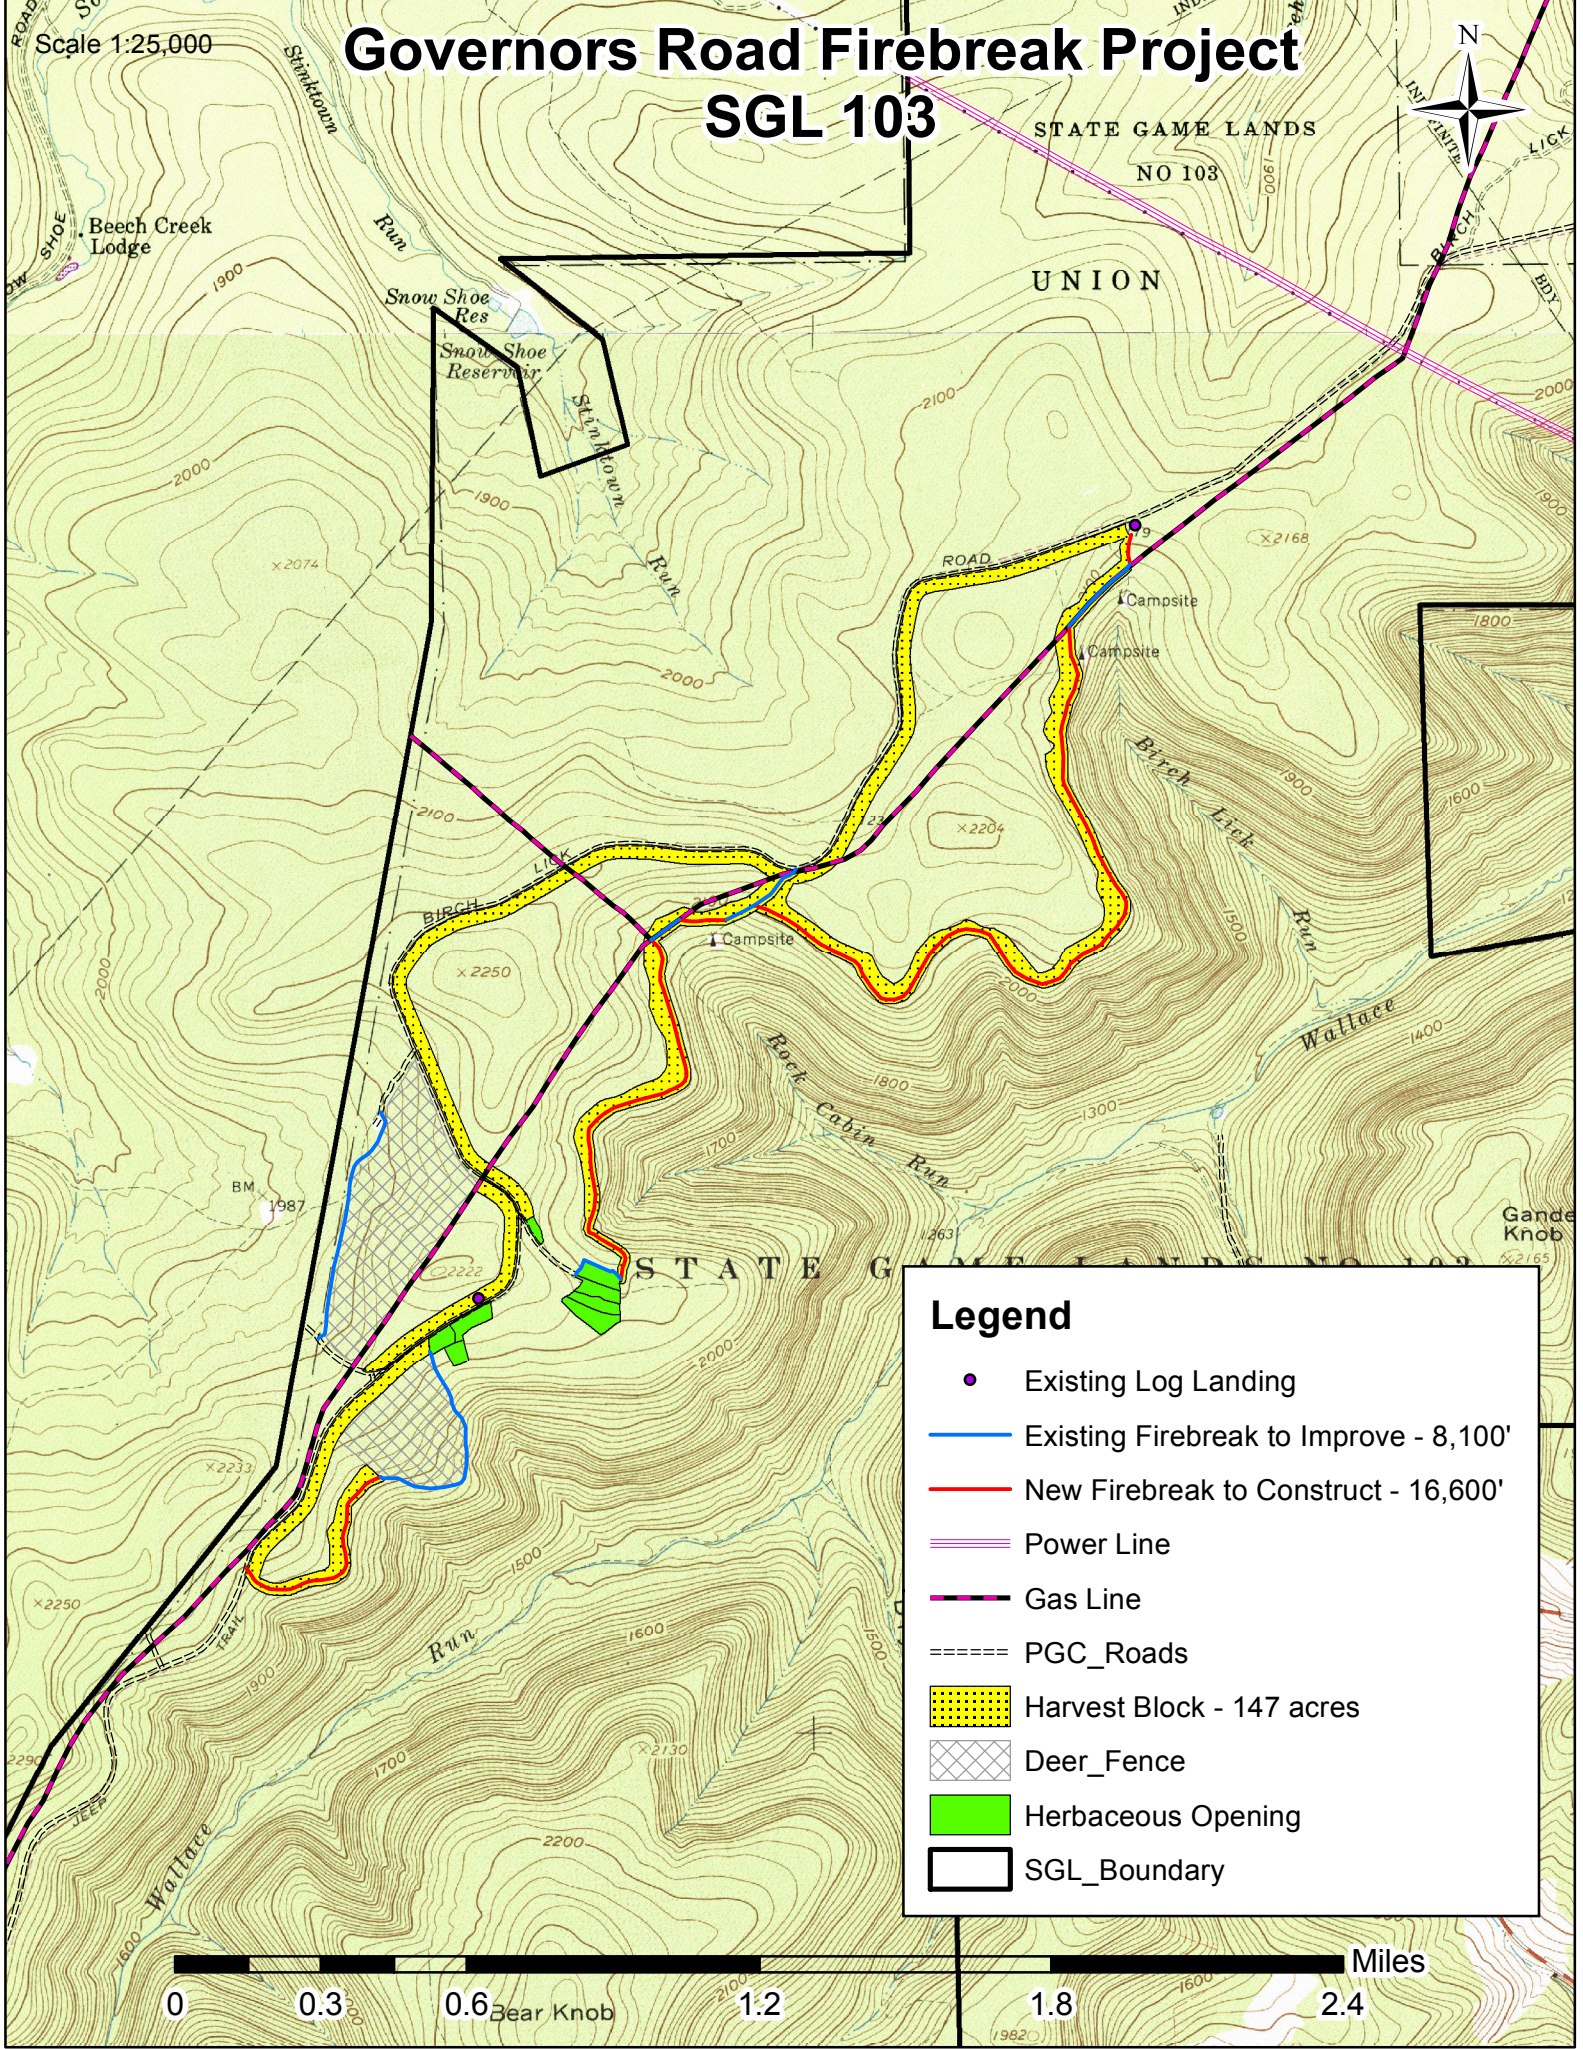

Legend

- Existing Log Landing
- Existing Firebreak to Improve - 8,100'
- New Firebreak to Construct - 16,600'
- Power Line
- Gas Line
- PGC_Roads
- Harvest Block - 147 acres
- Deer_Fence
- Herbaceous Opening
- SGL_Boundary

