
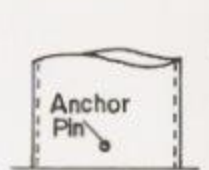
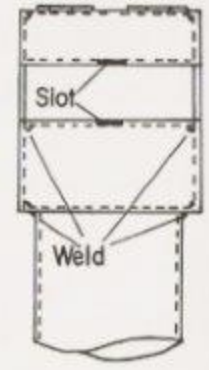
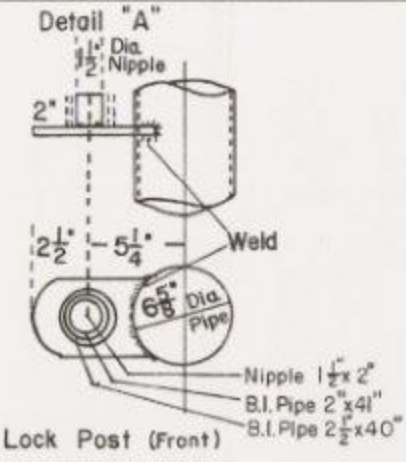
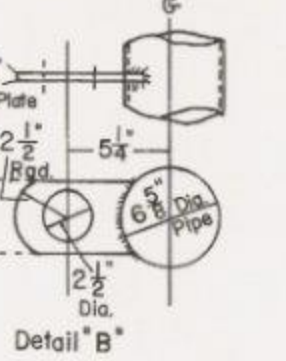
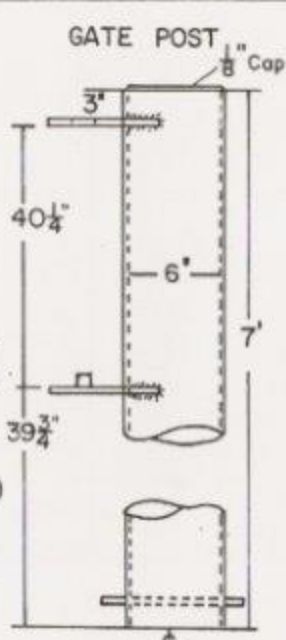
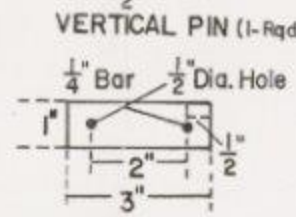
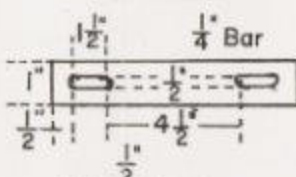
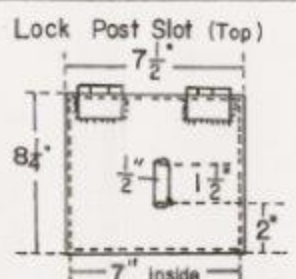
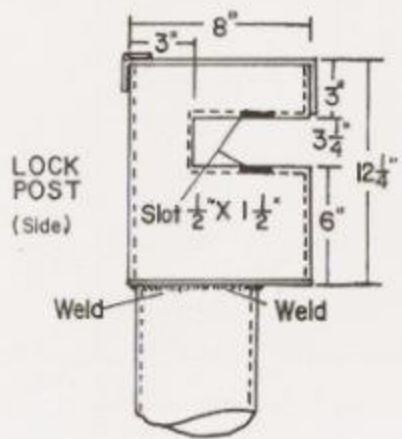


FYI.

Length to be Determined at site (Max. 24')

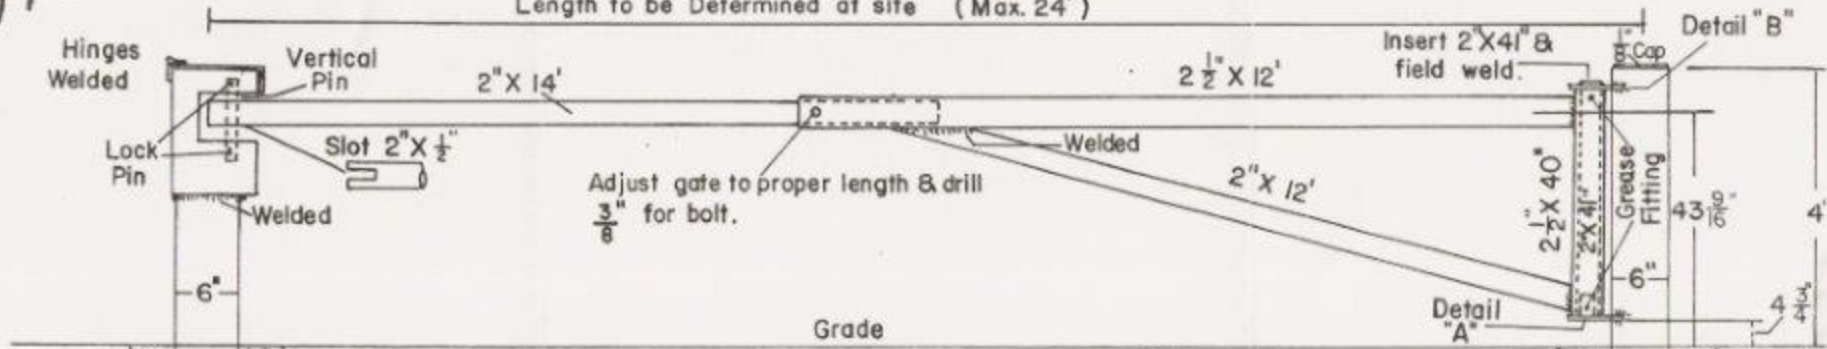

BLACK IRON PIPE GATE
PA. GAME COMM.
NOTE: NOT TO SCALE