



MAIN SEWAGE SCHEMATIC  
NOT TO SCALE

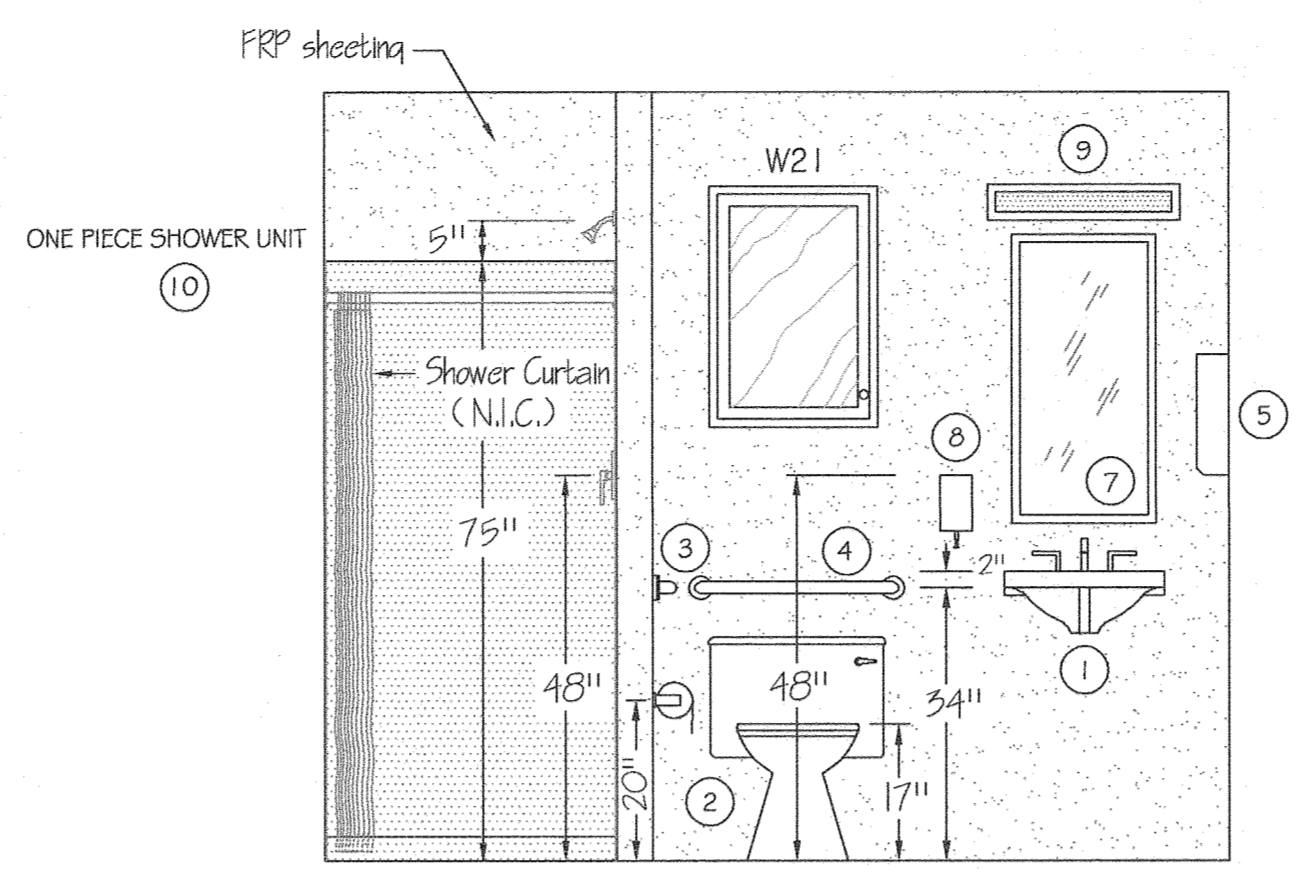


TOILET ELEVATIONS  
SCALE: 1/2" = 1'-0"

FIXTURE/ACCESSORY LEGEND - BRADLEY CORP. (FOR REF. ONLY)


- ① UTILITY SINK (HANDICAP HEIGHT)
- ② FLOOR MOUNTED WATER CLOSET
- ③ GRAB BAR (24" LONG) MODEL 812
- ④ GRAB BAR (24" LONG) MODEL 812
- ⑤ TOWEL DISPENSER MODEL 250-15
- ⑥ TOILET TISSUE HOLDER MODEL 508
- ⑦ 18" x 36" MIRROR MODEL 780-1036
- ⑧ SOAP DISPENSER MODEL 655
- ⑨ LIGHT FIXTURE LITHONIA FMV15L 3000K
- ⑩ ONE PIECE SHOWER UNIT GELCOATED FIBERGLASS

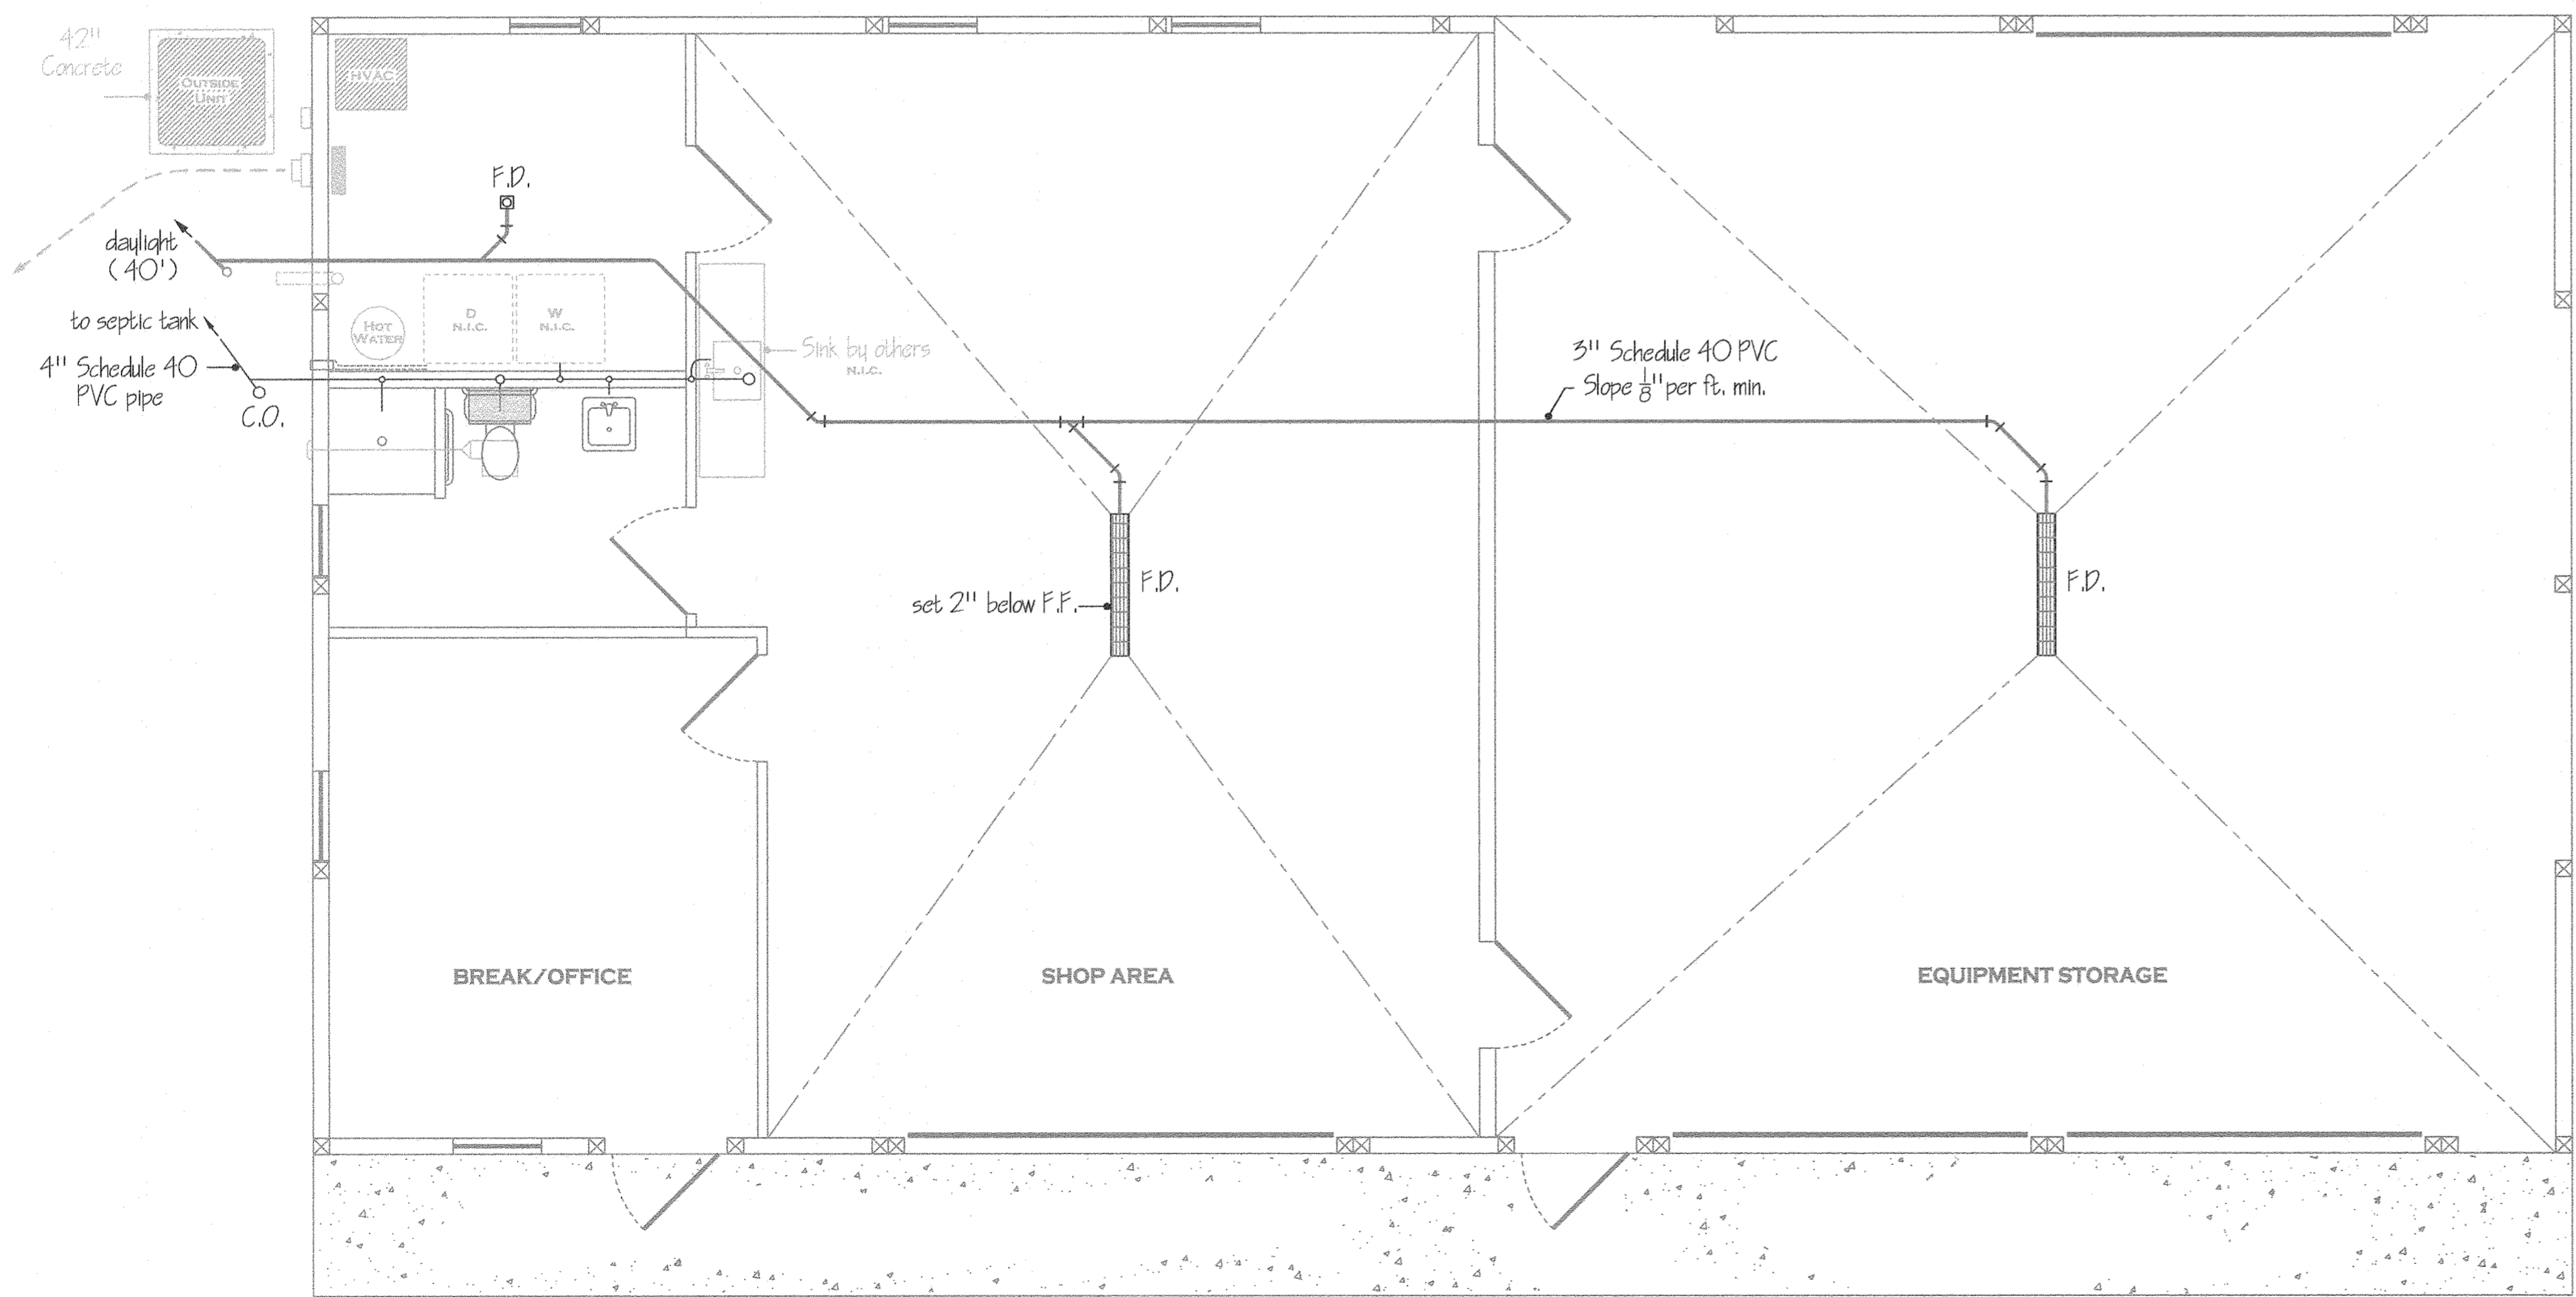

PLAN VIEW  
SCALE: 1/4" = 1'-0"

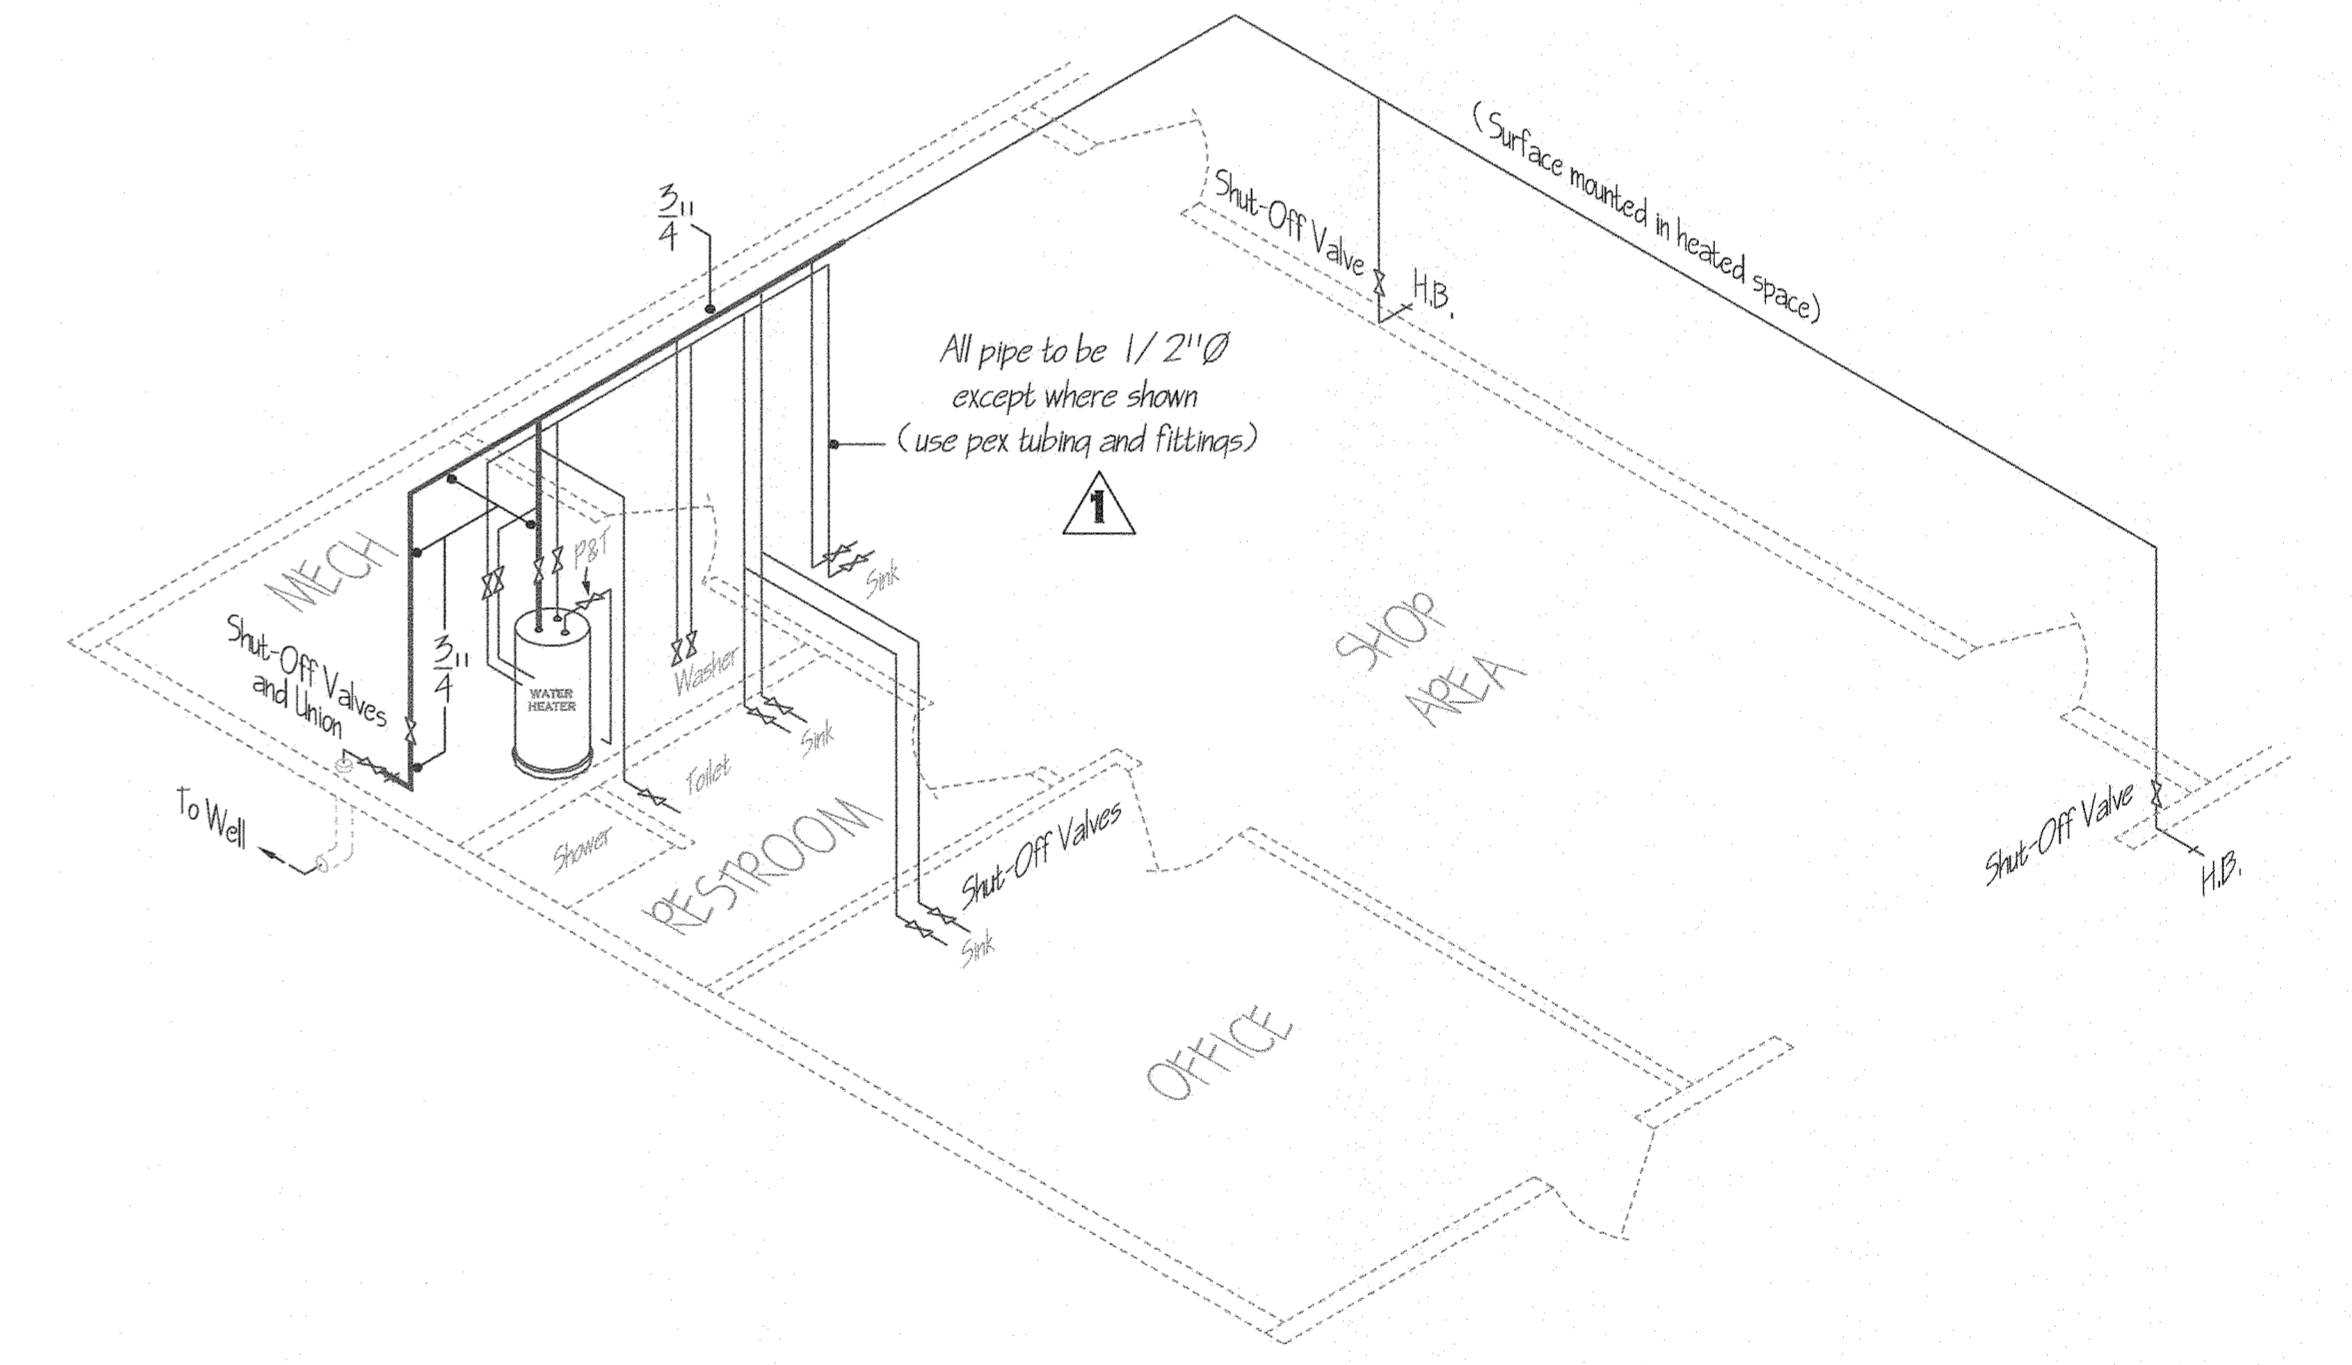

WATER SUPPLY ISOMETRIC  
NO SCALE

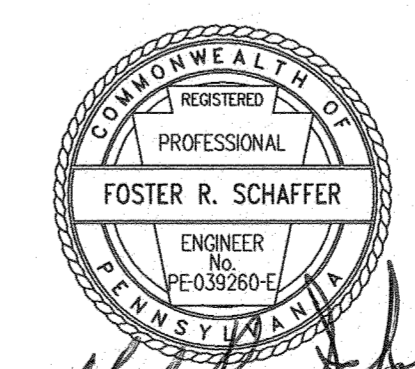

*F.R. Schaffer*  
3/5/19

PENNSYLVANIA GAME COMMISSION		
STATE GAME LANDS 073	N. WOODBURY TWP.	BLAIR CO.
PLUMBING AND BATHROOM DETAILS		
REVISIONS		
⚠	PIPE SIZES ADDED	
⚠	DWV SIZES AND SCHEMATIC SHOWN	
PROJECT NO.		PGC-073-18-1
DRAWING NO.		073-PLUMBING-4
DRAWN BY:		JBM
DATE:		02-26-19
SHEET NO.		4 OF 5