


MCVC MUSEUM ADDITION PLAN

Scale: 1/8" = 1' - 0"

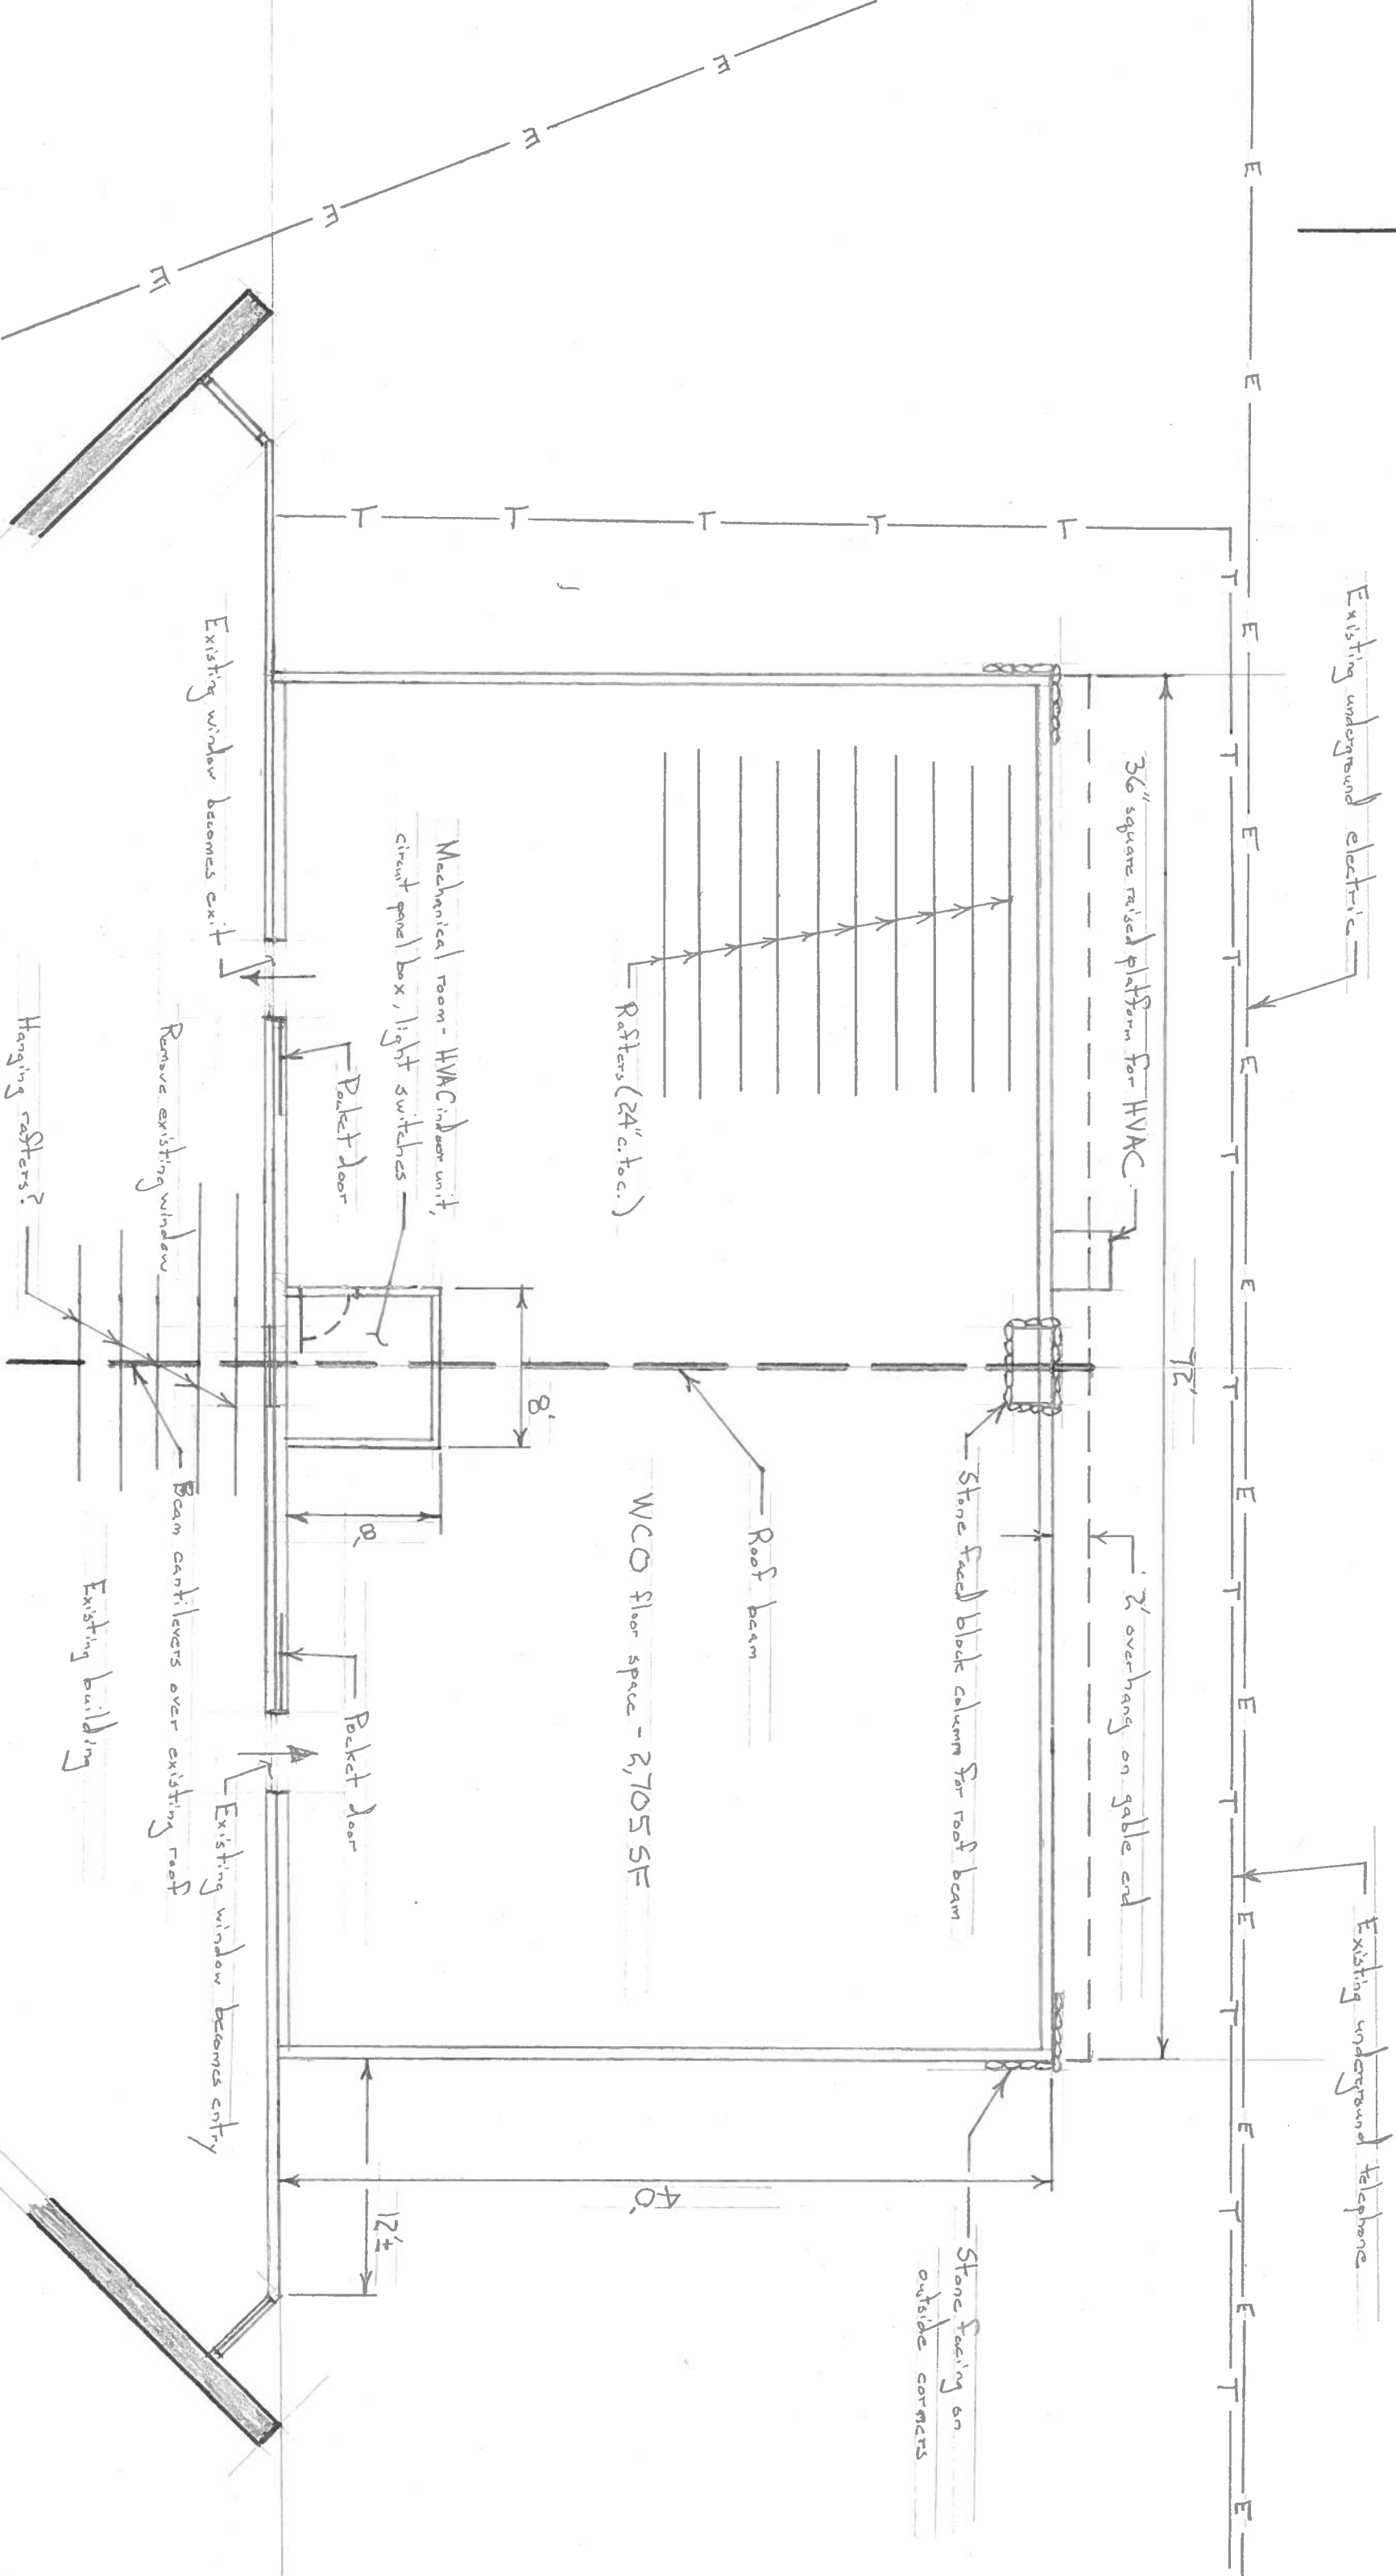

Existing underground electric

Existing underground telephone

36" square raised platform for HVAC

2' overhang on gable end

Stone faced block column for roof beam

Stone facing on outside corners

Rafters (24" c.t.c.)

Roof beam

WCO floor space - 2,705 SF

Mechanical room - HVAC indoor unit, circuit panel box, light switches

Pocket door

Pocket door

Existing window becomes exit

Existing window becomes entry

Remove existing window

Beam cantilevers over existing roof

Existing building

Hanging rafters?

