



ROAD BEND PLAN

Scale: 1 in. = 10 ft.

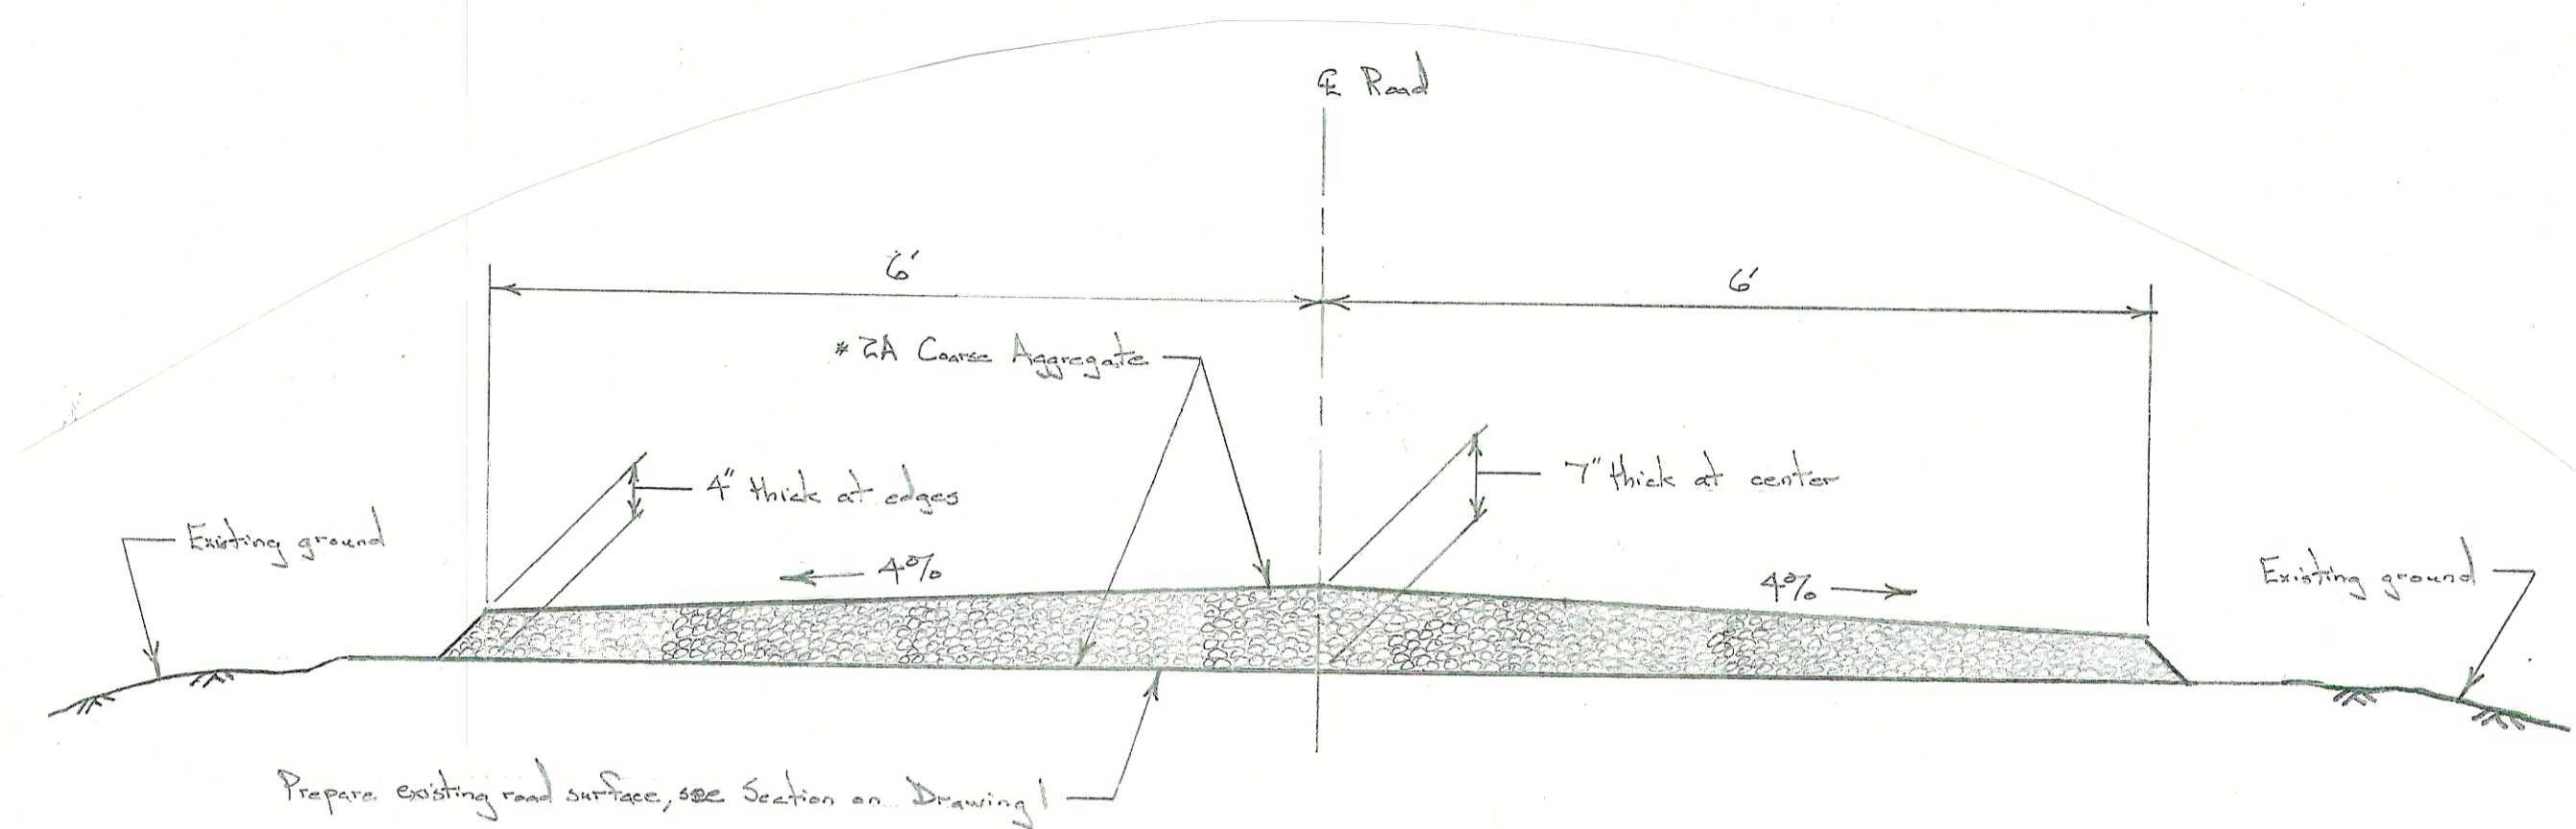


**ROAD SECTION (STA. 0+00 TO STA. 72+25,
STA. 105+85 TO STA. 156+45)**

Scale: 3/4 in. = 1 ft.

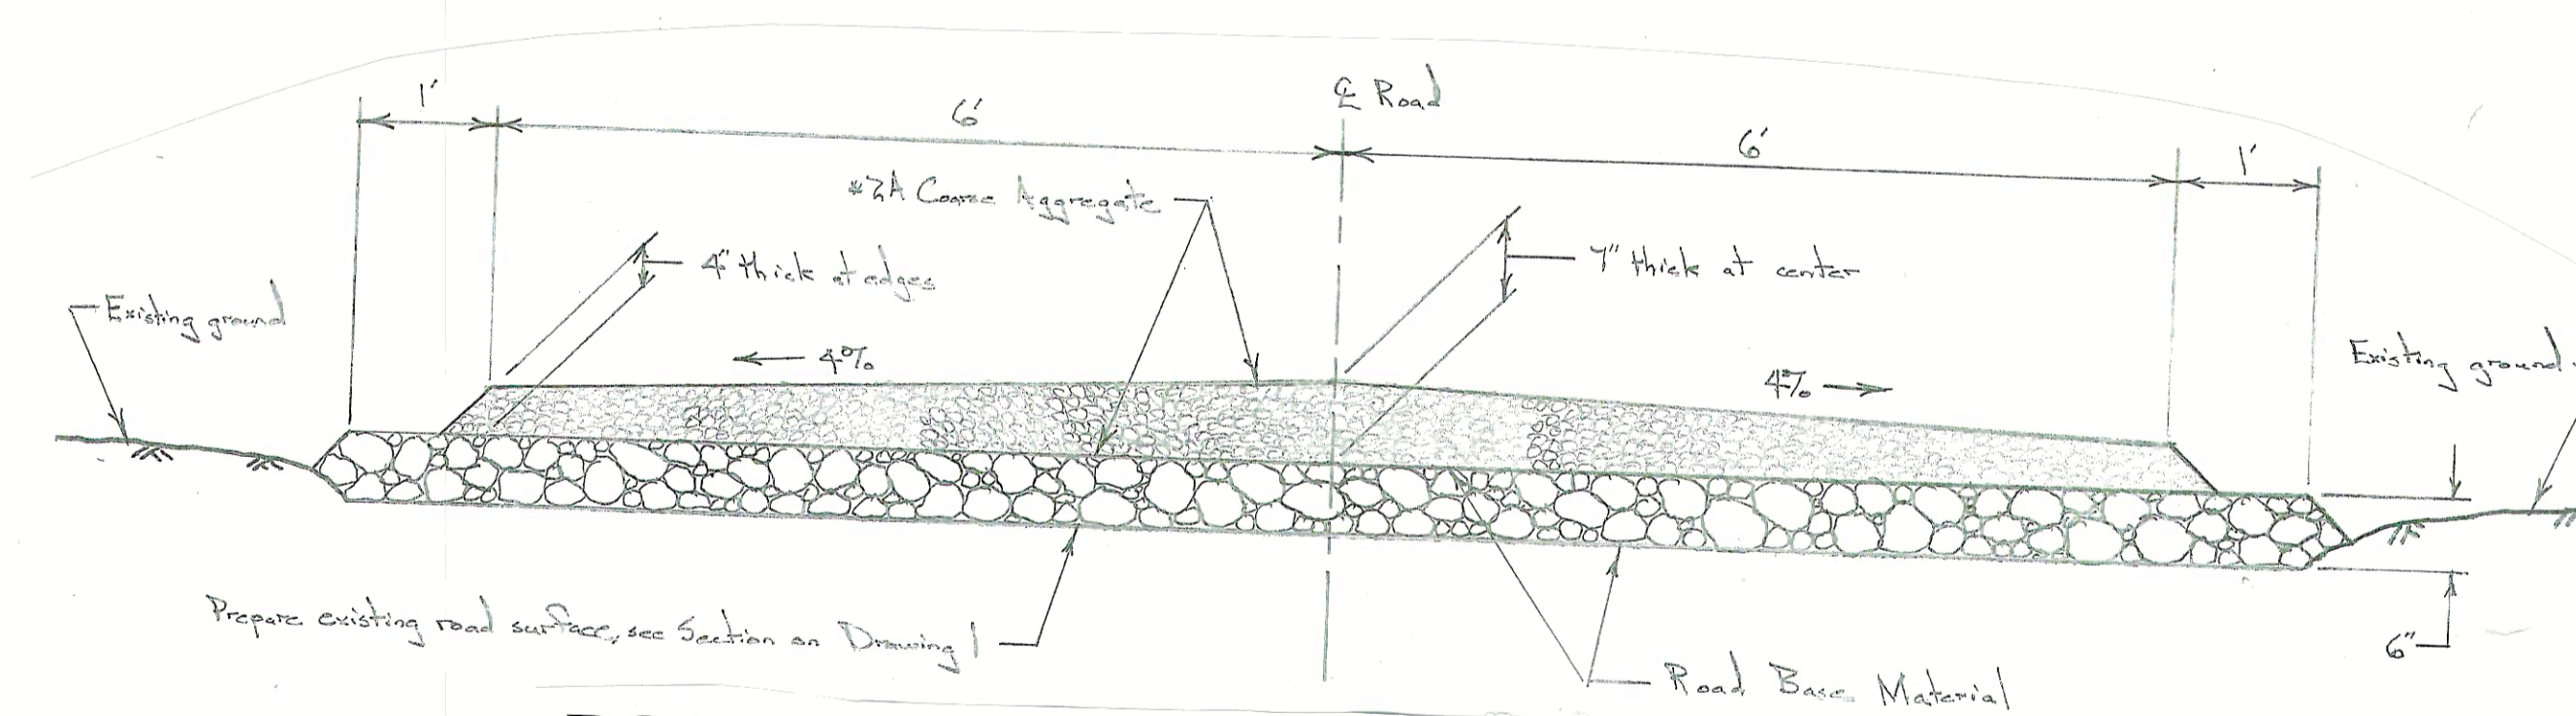

ROAD SECTION (STA. 72+25 TO STA. 105+85)

Scale: 3/4 in. = 1 ft.

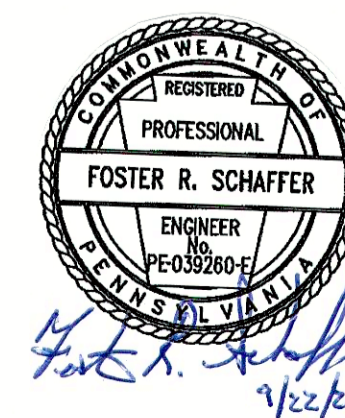

PENNSYLVANIA GAME COMMISSION		
SGL #67	CARBON TWP.	HUNTINGDON CO.
BURMA ROAD MAINTENANCE PROJECT		
ROAD SECTIONS AND DETAILS		
REVISIONS	PROJECT NO.	PGC-67-22-01
▲	DRAWN BY:	JS
▲	DATE:	9/22/22
▲	SHEET NO.	2 OF 3