



ROAD SECTION (STA. 0+00 to STA. 15+25)

Scale: 1/4 in. = 1 ft.

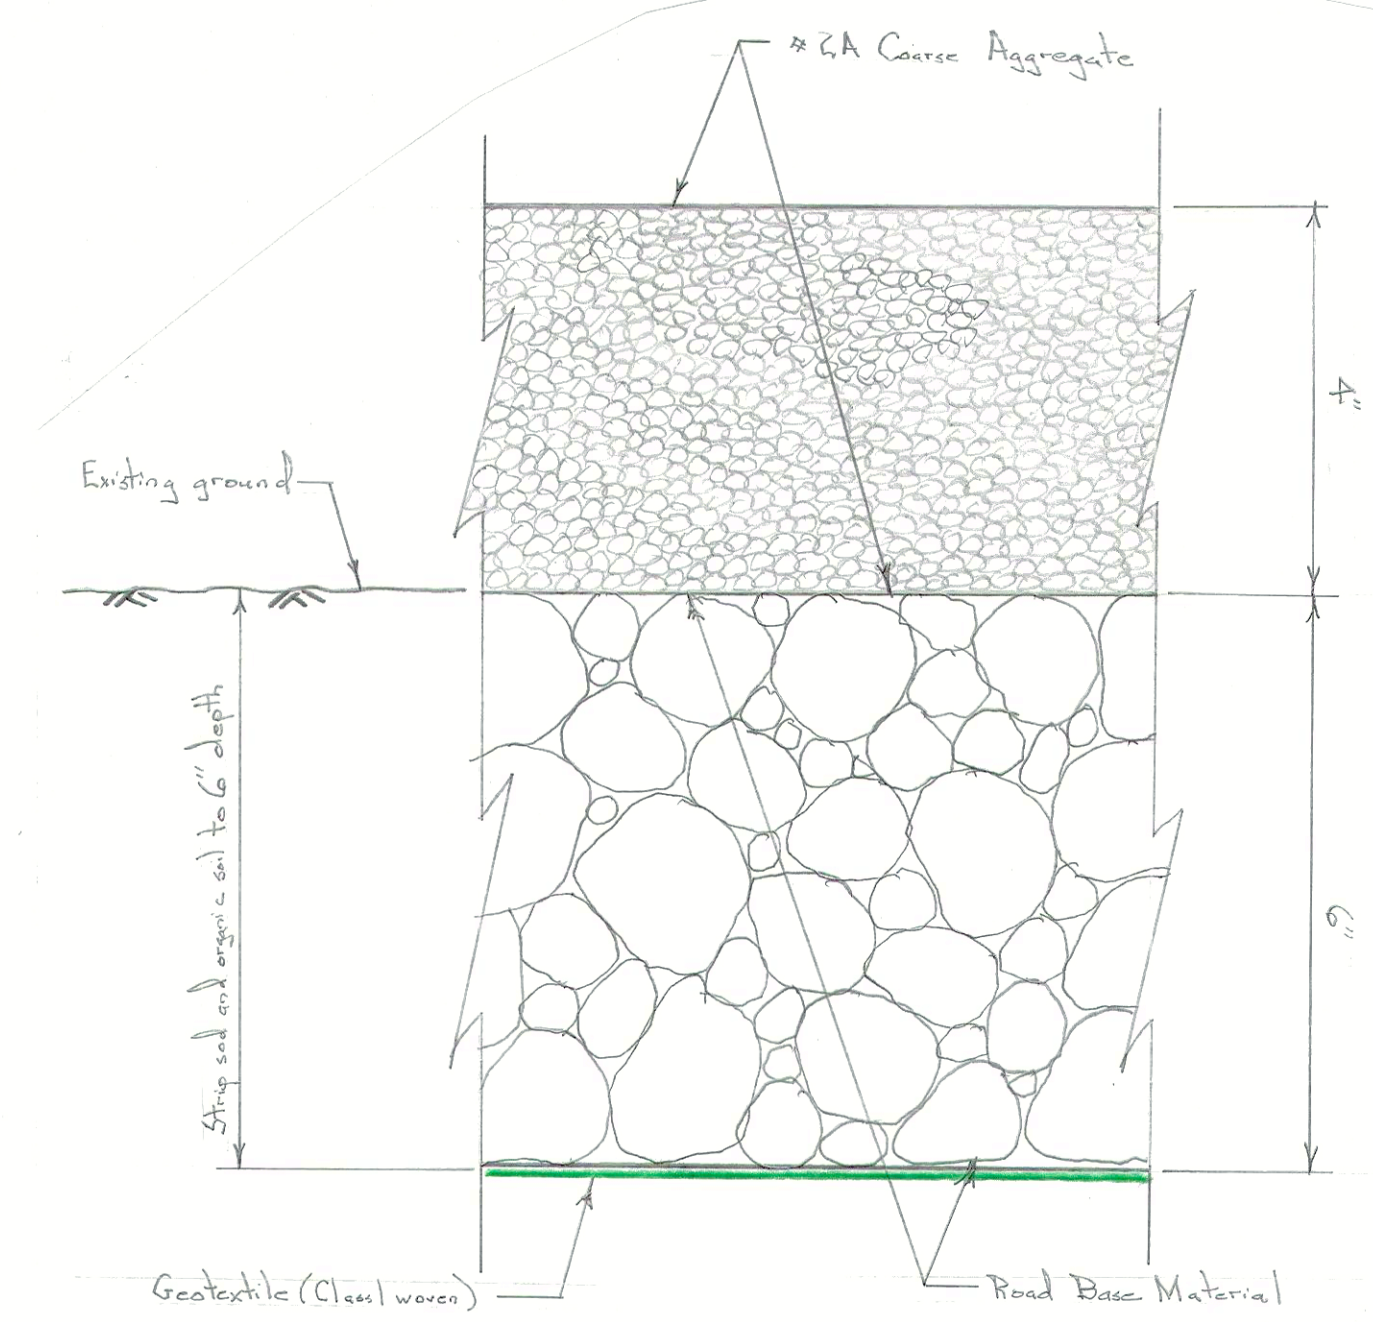

PARKING AREA SECTION

Half Scale

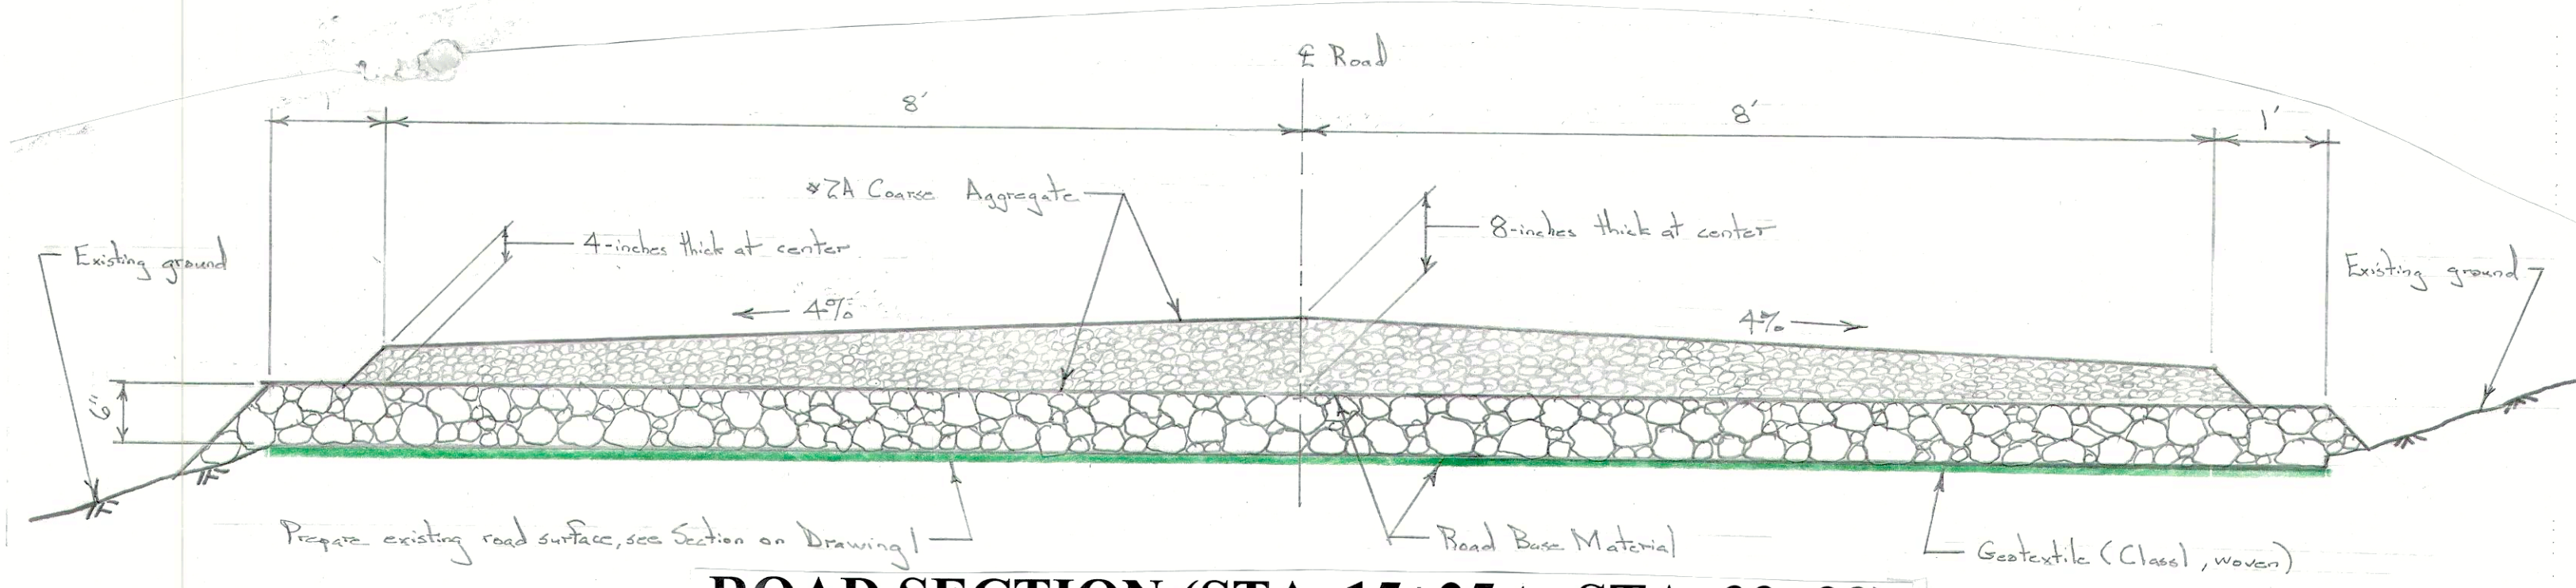

ROAD SECTION (STA. 15+25 to STA. 33+93)


Scale: 1/4 in. = 1 ft.

Note: Use this Section from Sta. 36+63 to Sta. 36+86 also.




PARKING AREA PLAN

Scale: 1 in. = 20 ft.

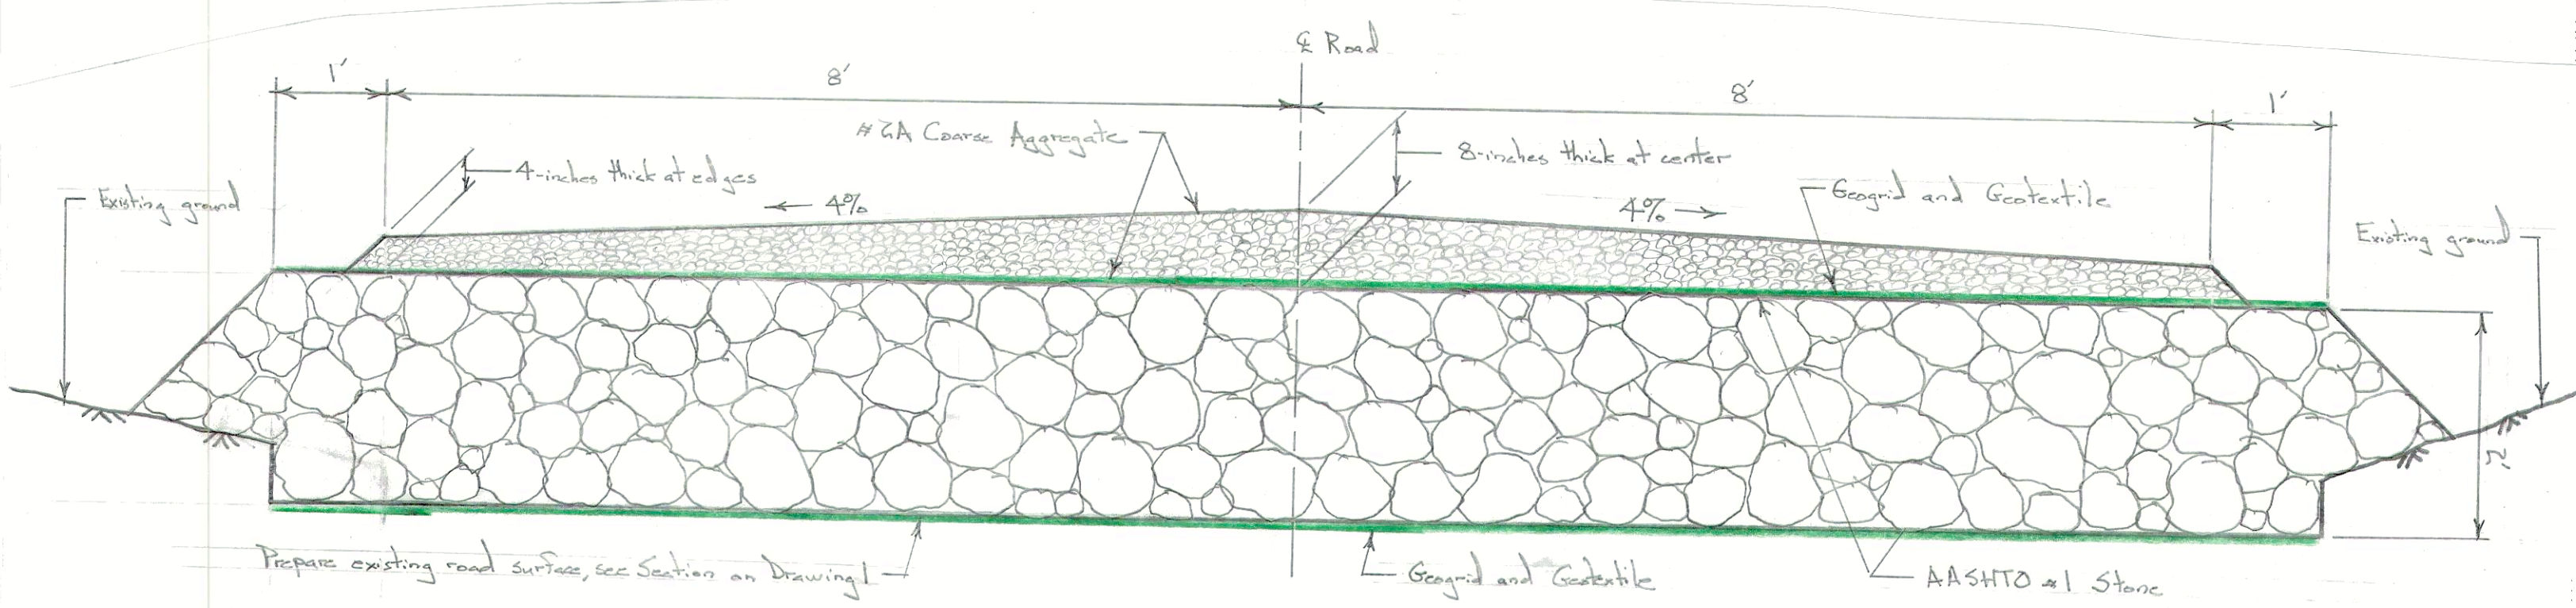

FRENCH MATTRESS SECTION (STA. 33+93 to STA. 36+63)

Scale: 1/4 in. = 1 ft.

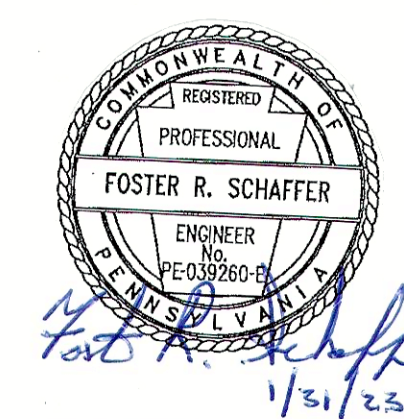

PENNSYLVANIA GAME COMMISSION		
SGL #61	LIBERTY TWSP.	MCKEAN CO.
VAN SICKLE ACCESS ROAD MAINTENANCE PROJECT		
ROAD SECTIONS AND PARKING AREA DETAILS		
REVISIONS	PROJECT NO.	PGC-61-23-01
▲	DRAWN BY:	JS
▲	DATE:	1/31/23
▲	SHEET NO.	2 OF 3