


ROAD PREP SECTION (STA. 0+00 TO STA. 81+92)


Scale: 1 in. = 1 ft.

Note: Road preparation limits widen to 24-feet between Sta. 81+09 to Sta. 81+92.

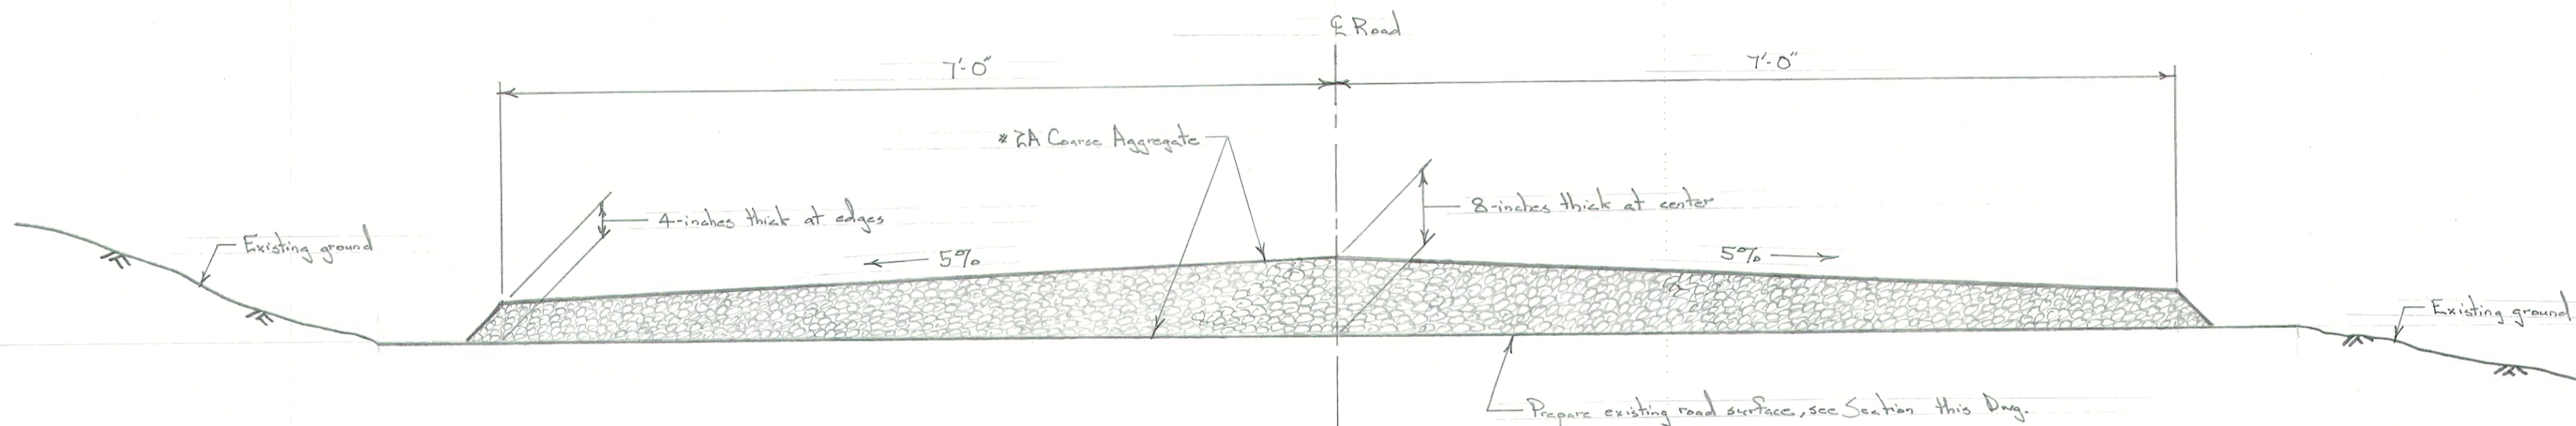


ROAD SECTION (STA. 0+00 TO STA. 81+09)

Scale: 1 in. = 1 ft.

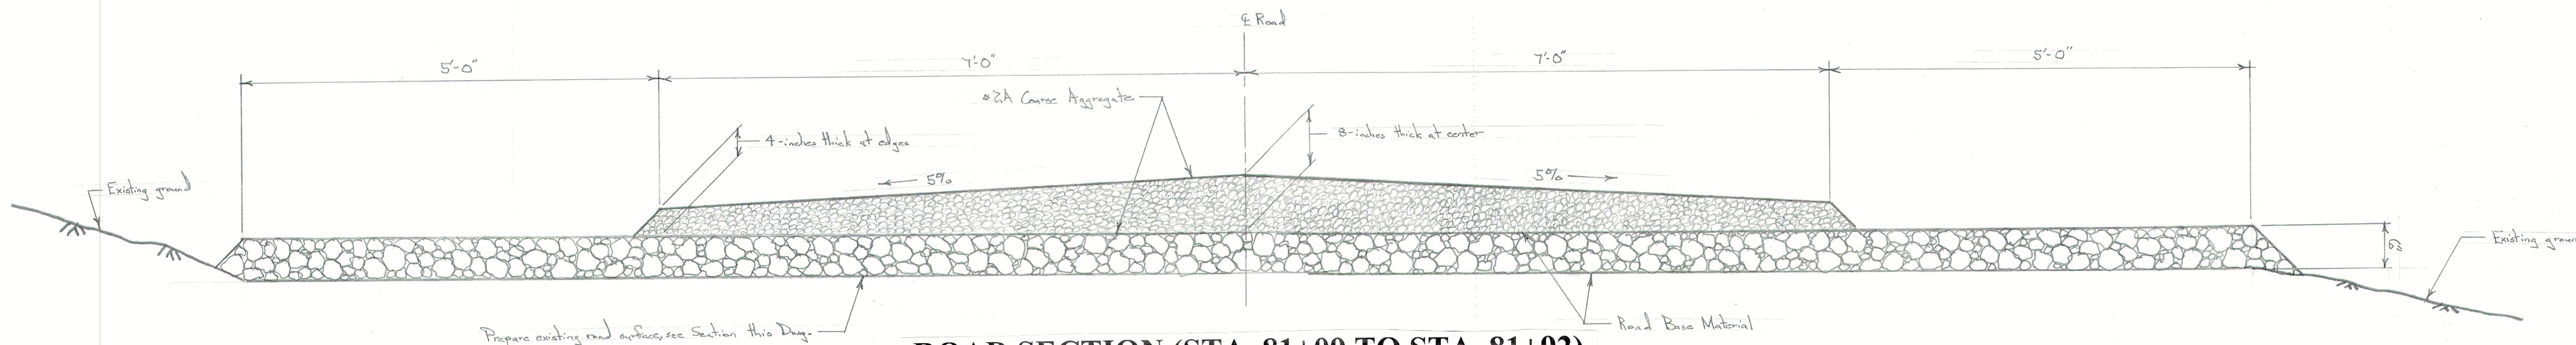

ROAD SECTION (STA. 81+09 TO STA. 81+92)

Scale: 1 in. = 1 ft.

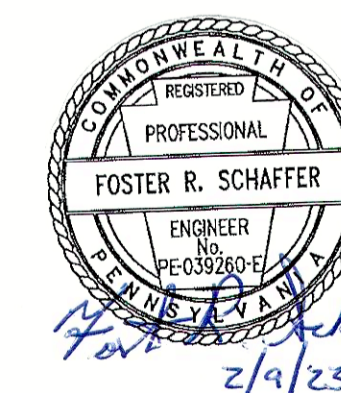

PENNSYLVANIA GAME COMMISSION		
SGL #37	RICHMOND TOWNSHIP	TIOGA CO.
FIRE TOWER ROAD MAINTENANCE PROJECT		
ROAD SECTIONS		
REVISIONS	PROJECT NO.	PGC-37-23-01
△	DRAWN BY:	LS
△	DATE:	2/9/23
△	SHEET NO.	2 OF 3