



**ROAD SECTION (MAIN & SPUR ROADS)**

Scale: 3/4 in. = 1 ft.

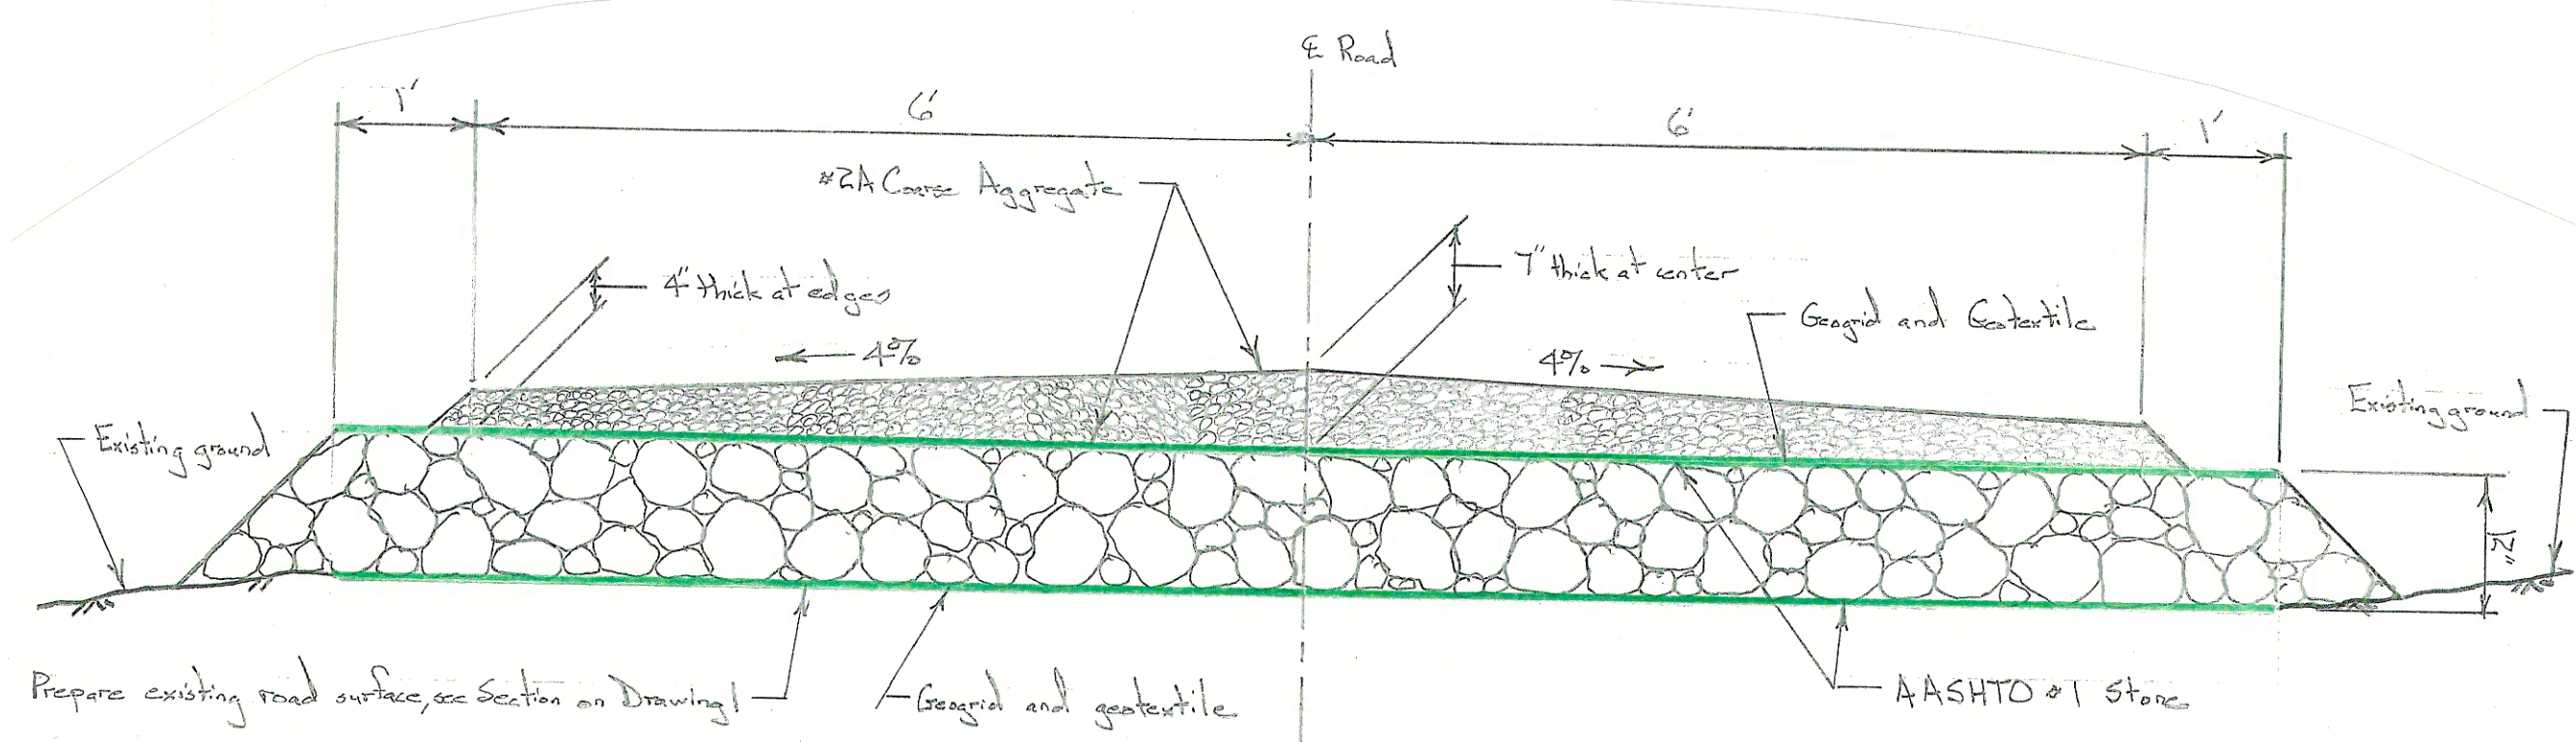

**FRENCH MATTRESS SECTION**


Scale: 3/4 in. = 1 ft.

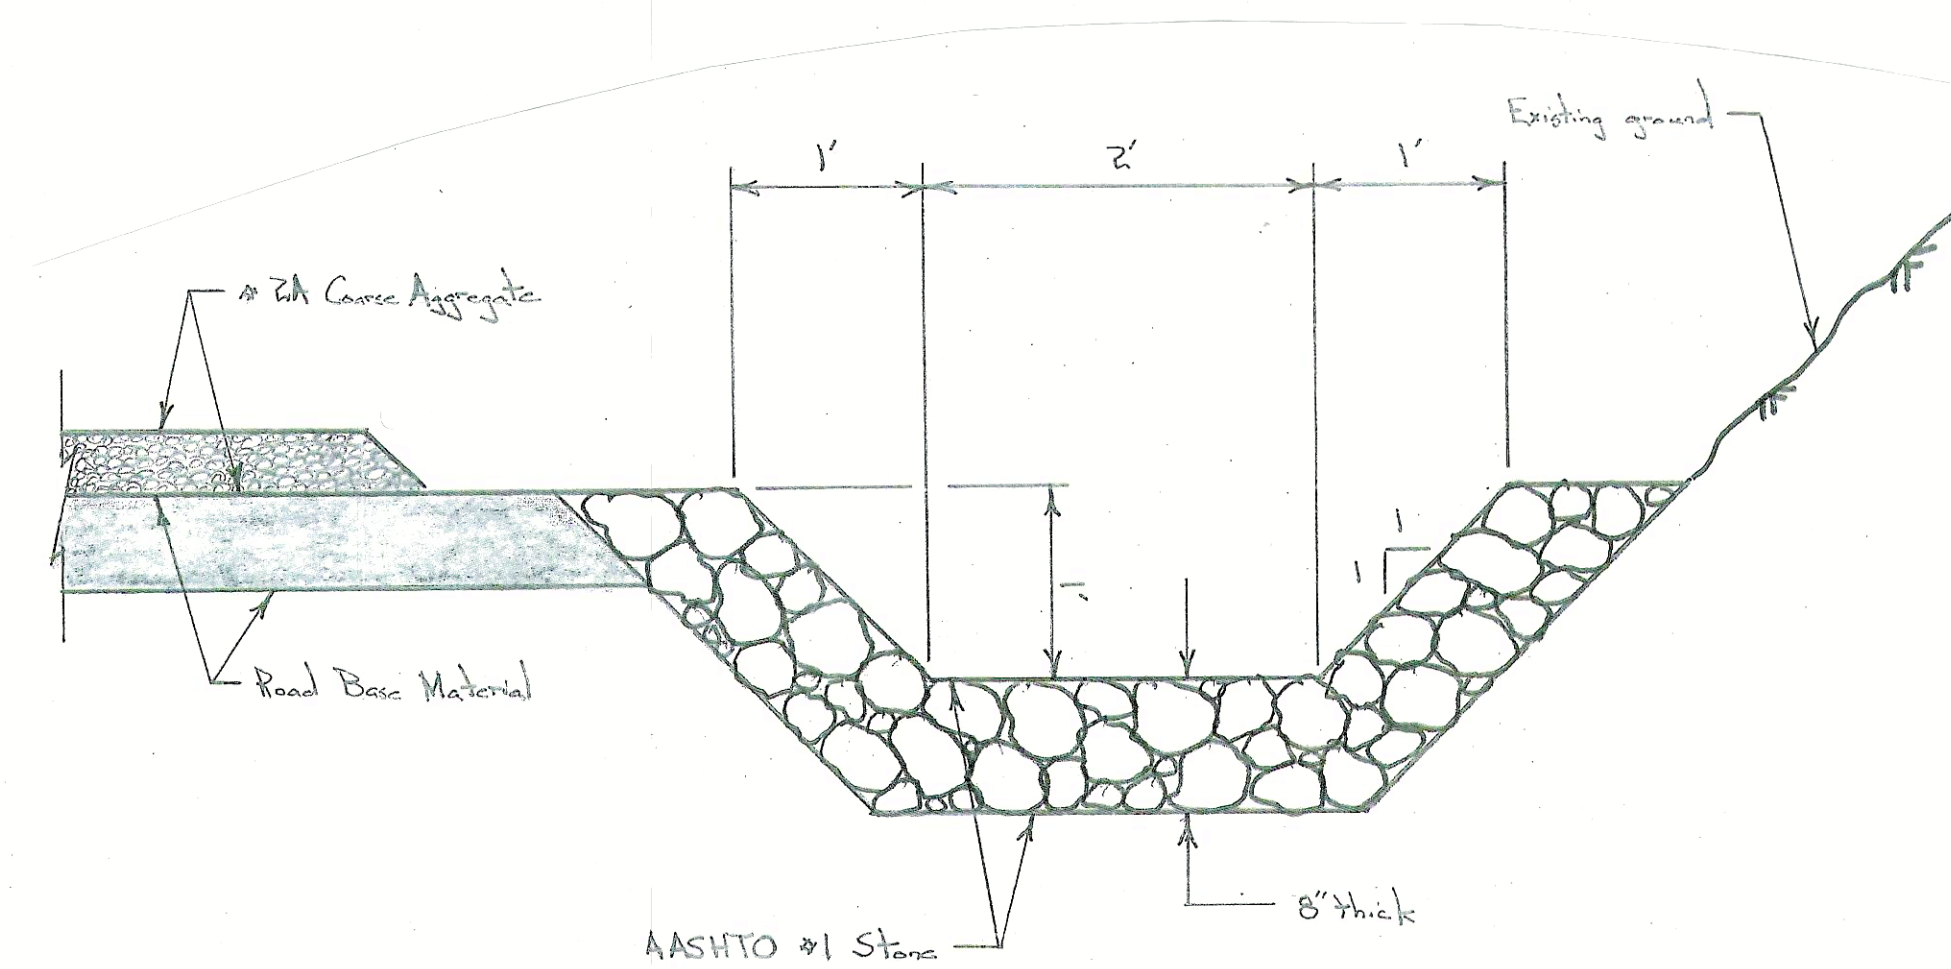

**DRAINAGE DITCH SECTION**

Scale: 1 in. = 1 ft.

Note: Construct the rock lined drainage ditch along the east side of the road from Sta. 311+61 to Sta. 315+38 (south end of project).

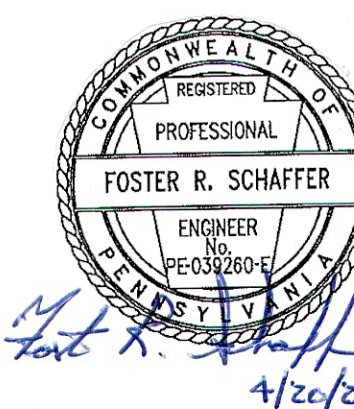

<b>PENNSYLVANIA GAME COMMISSION</b>	
SQL #147 FRANKSTOWN & HUSTON TWSPS.	BLAIR CO.
SELDOM SEEN ROAD MAINTENANCE PROJECT	
ROAD SECTION AND FRENCH MATTRESS SECTION	
REVISIONS	PROJECT NO. PGC-147-23-02
△	DRAWN BY: JS
△	DATE: 4/20/23
△	SHEET NO. 2 OF 3