


ROAD SECTION (STA. 0+00 TO STA. 19+23)


Scale: 1 in. = 1 ft.

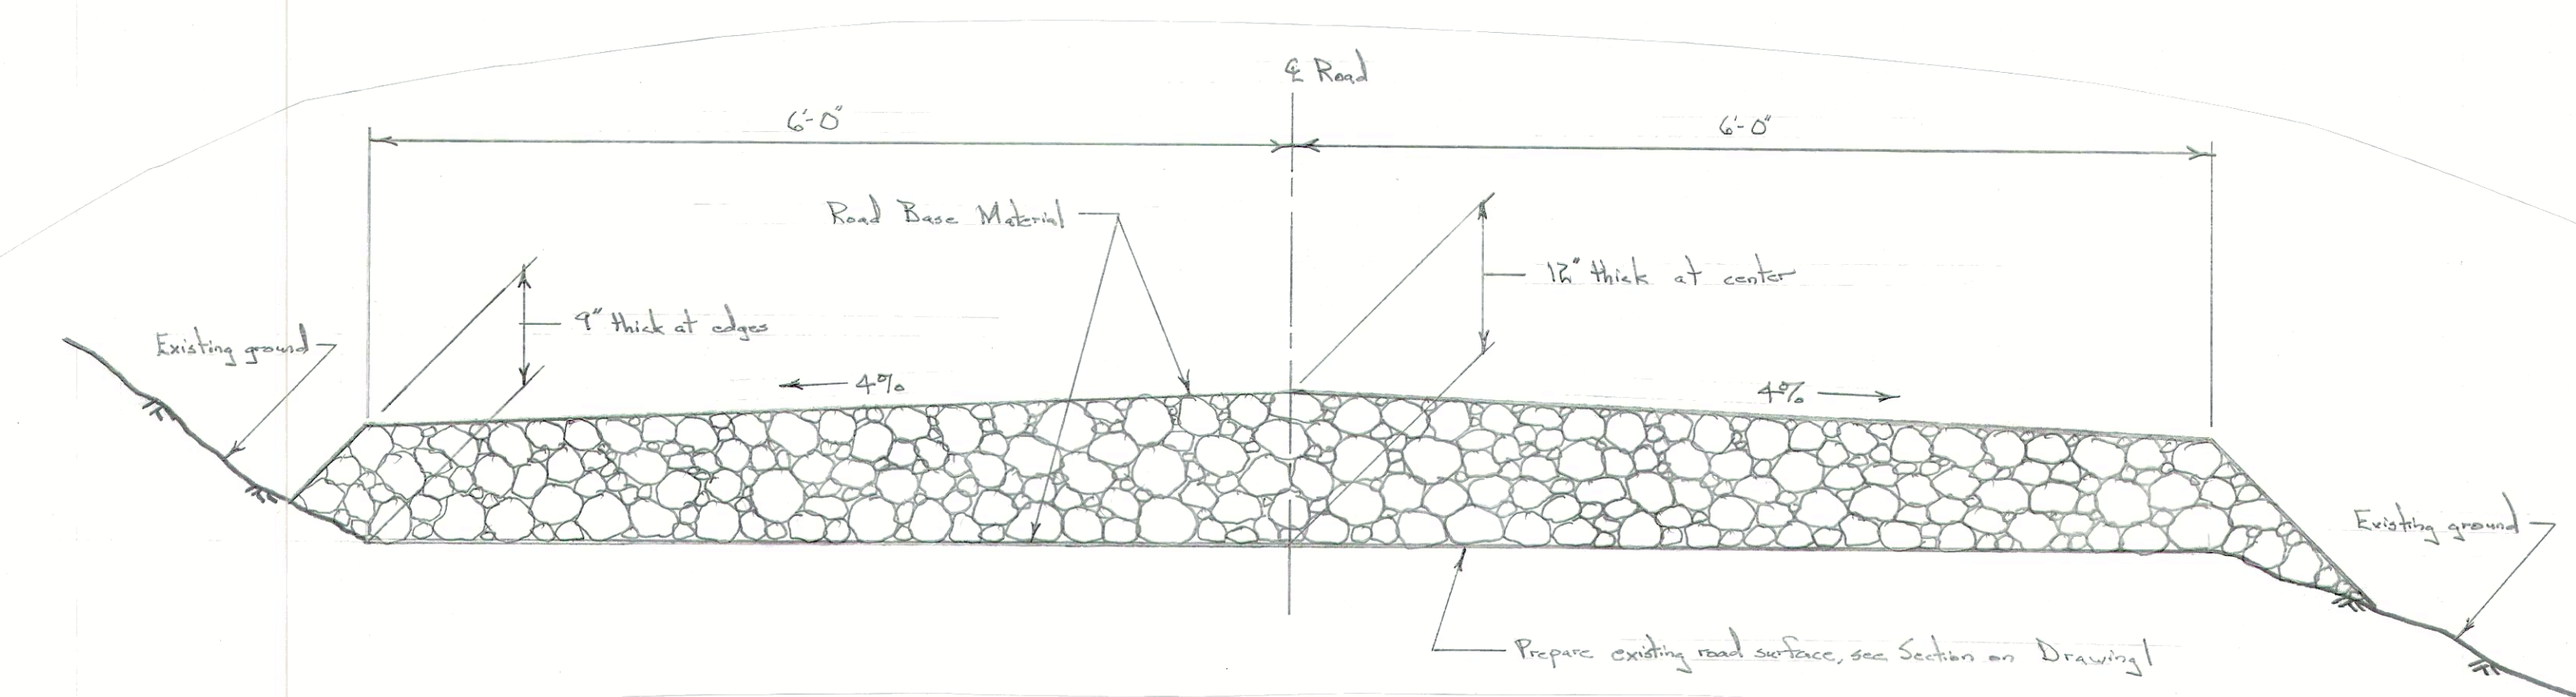

ROAD SECTION (STA. 19+23 TO STA. 98+84)

Scale: 1/2 in. = 1 ft.

Note: Use this section for the spur roads also.

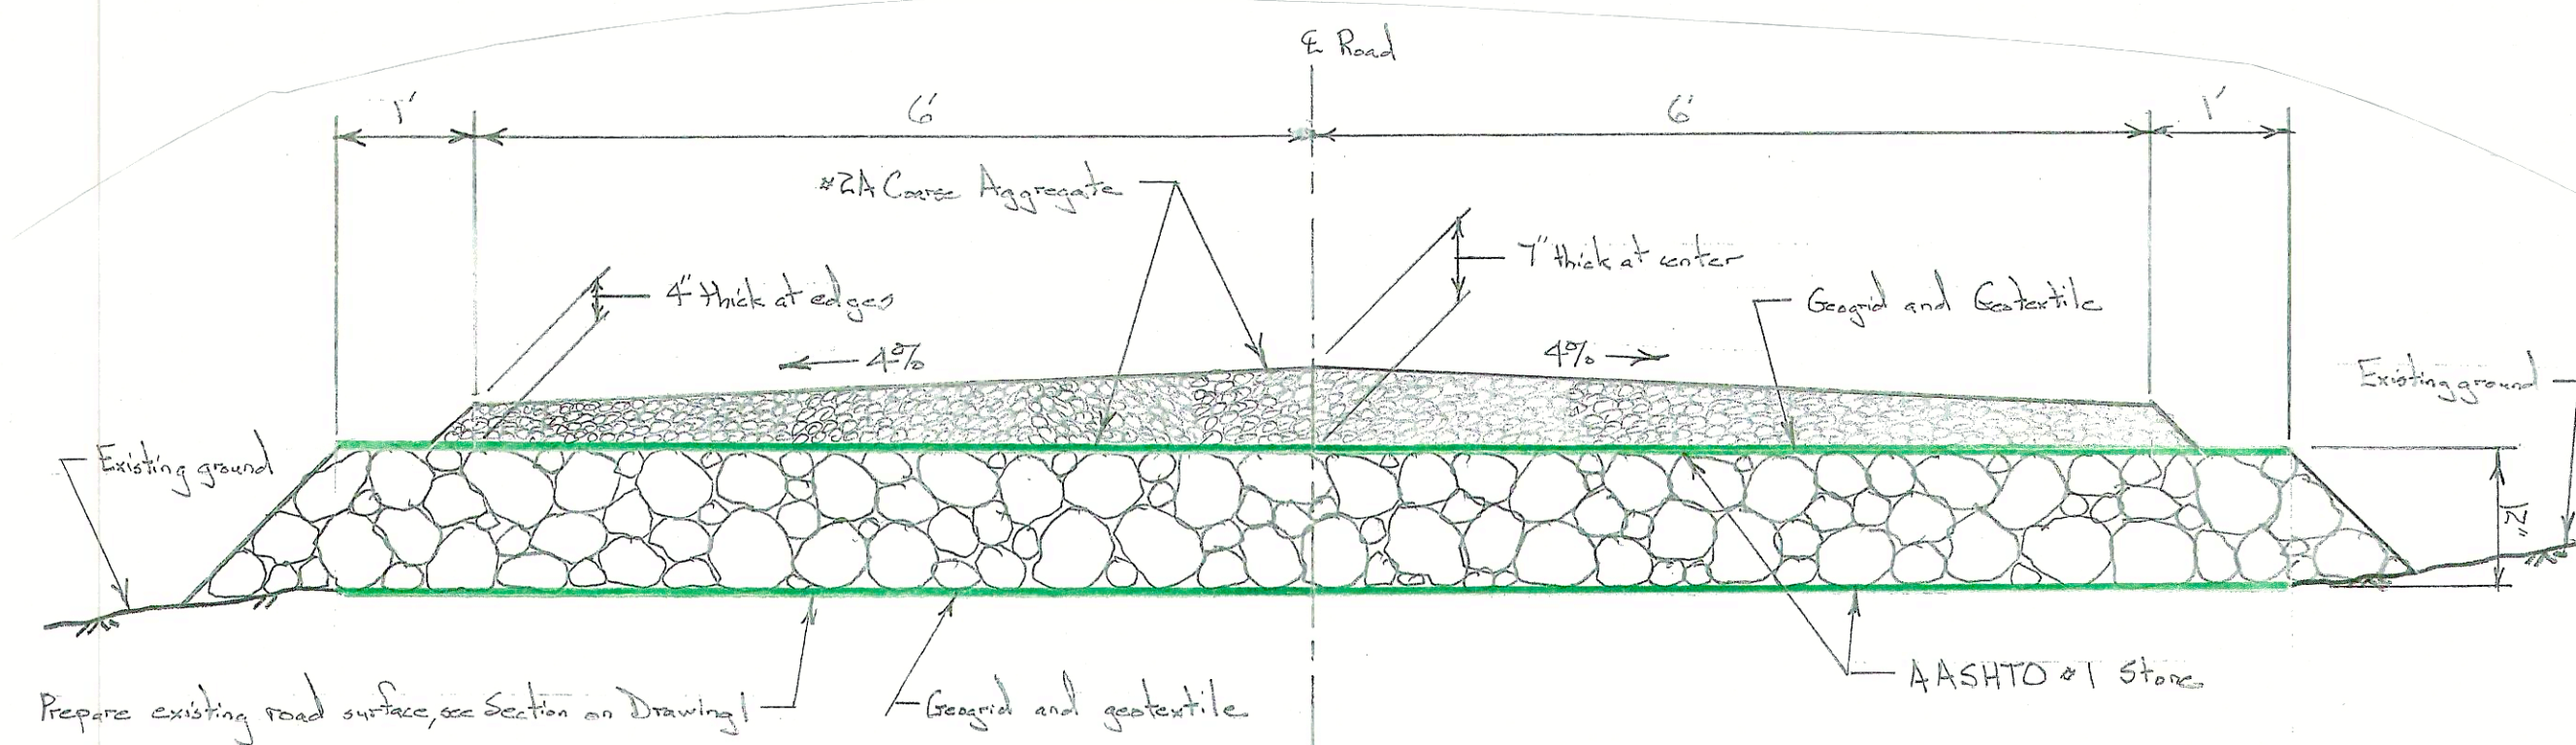


FRENCH MATTRESS SECTION

Scale: 3/4 in. = 1 ft.

FRENCH MATTRESS TABLE


Begin Station	End Station
Sta. 37+60	Sta. 38+20
Sta. 40+97	Sta. 42+17
Sta. 48+02	Sta. 48+42
Sta. 49+51	Sta. 50+31
Sta. 50+69	Sta. 54+19
Sta. 74+00	Sta. 74+50
Sta. 75+57	Sta. 76+07
Sta. 92+03	Sta. 92+43
Sta. 97+52	Sta. 98+12

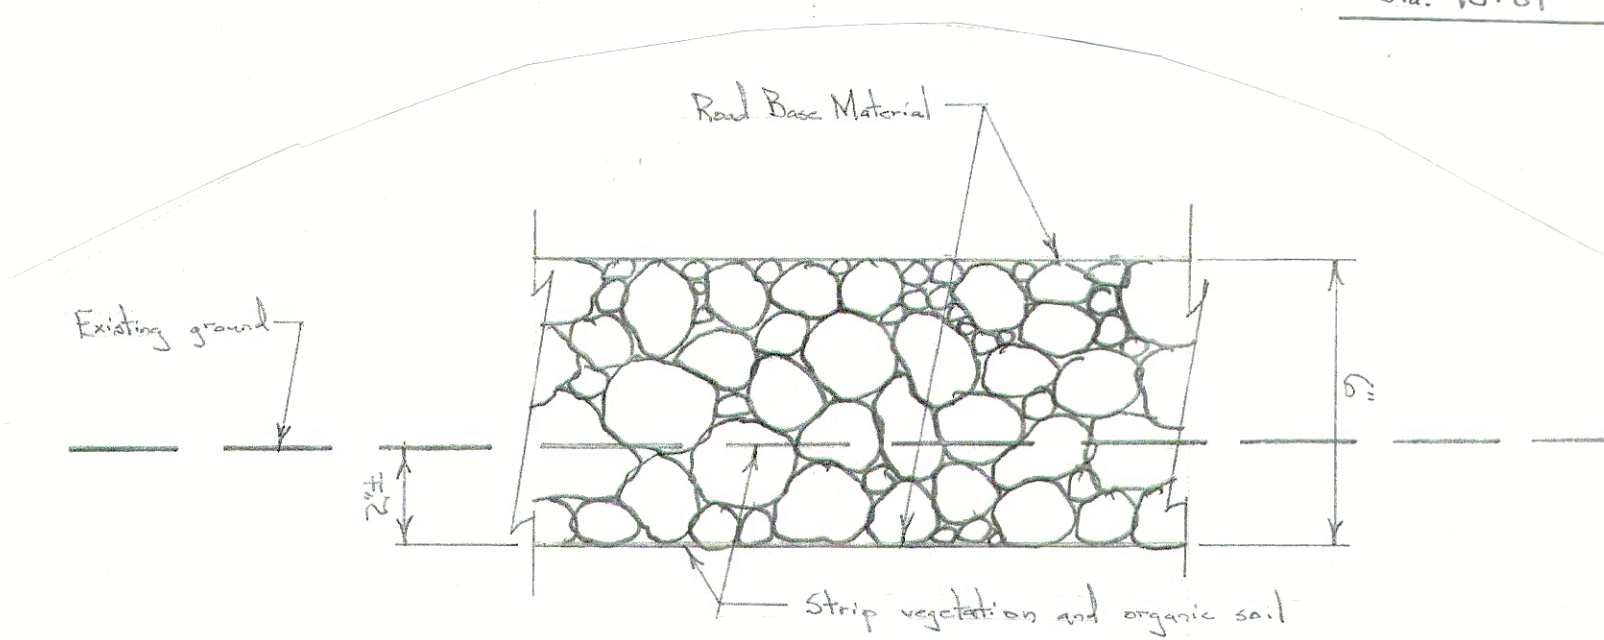

PARKING AREA SECTION


Scale: 3 in. = 1 ft.

Note: Use this section for Truck Turn Area also.

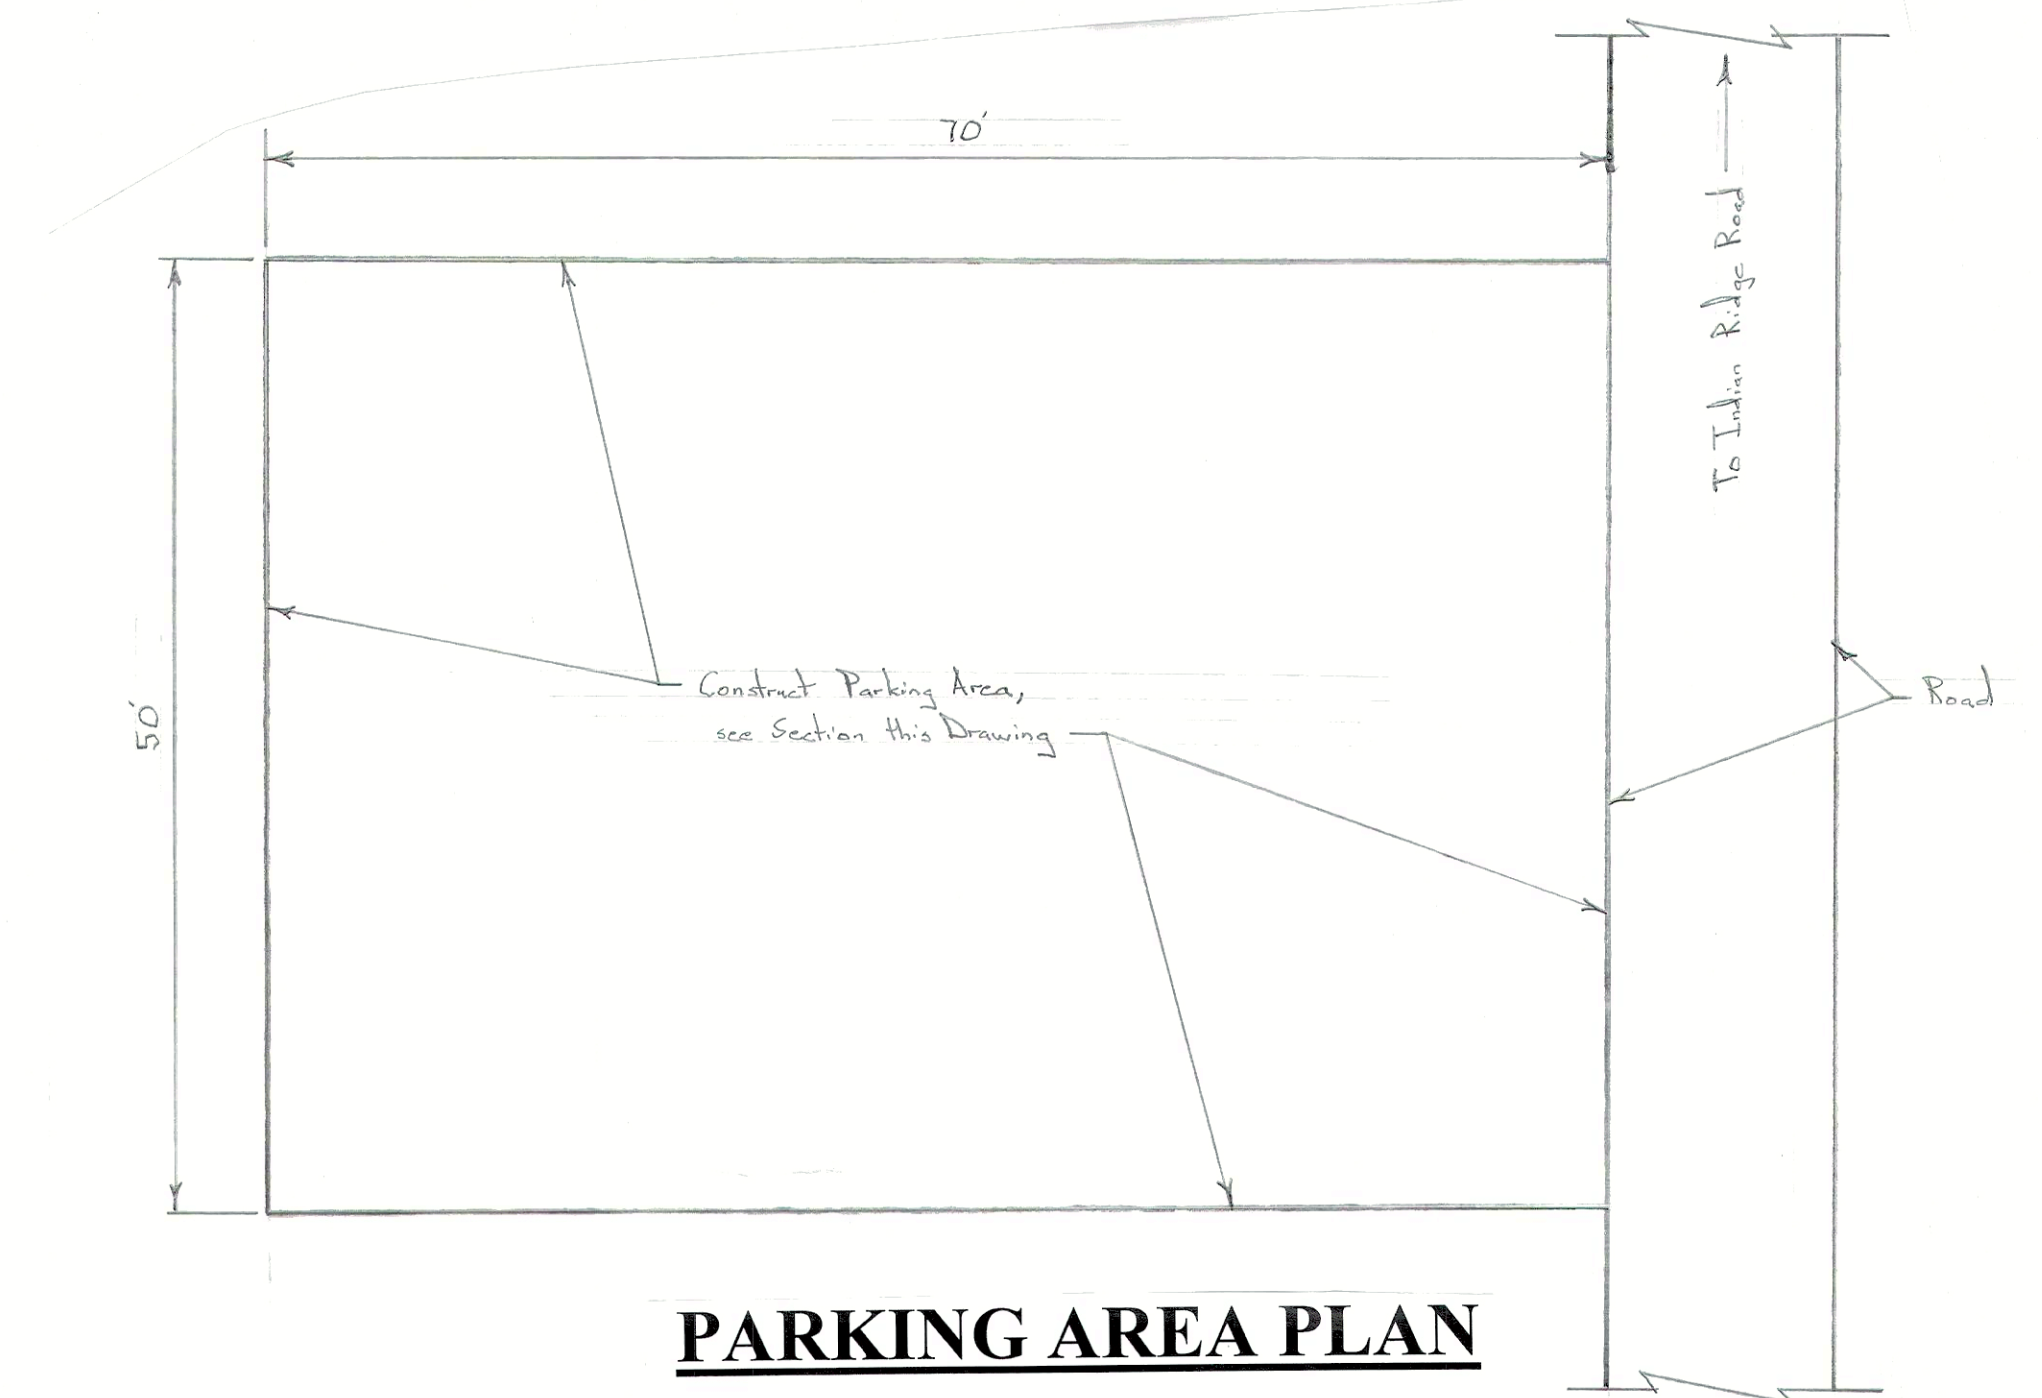


PARKING AREA PLAN

Scale: 1 in. = 10 ft.

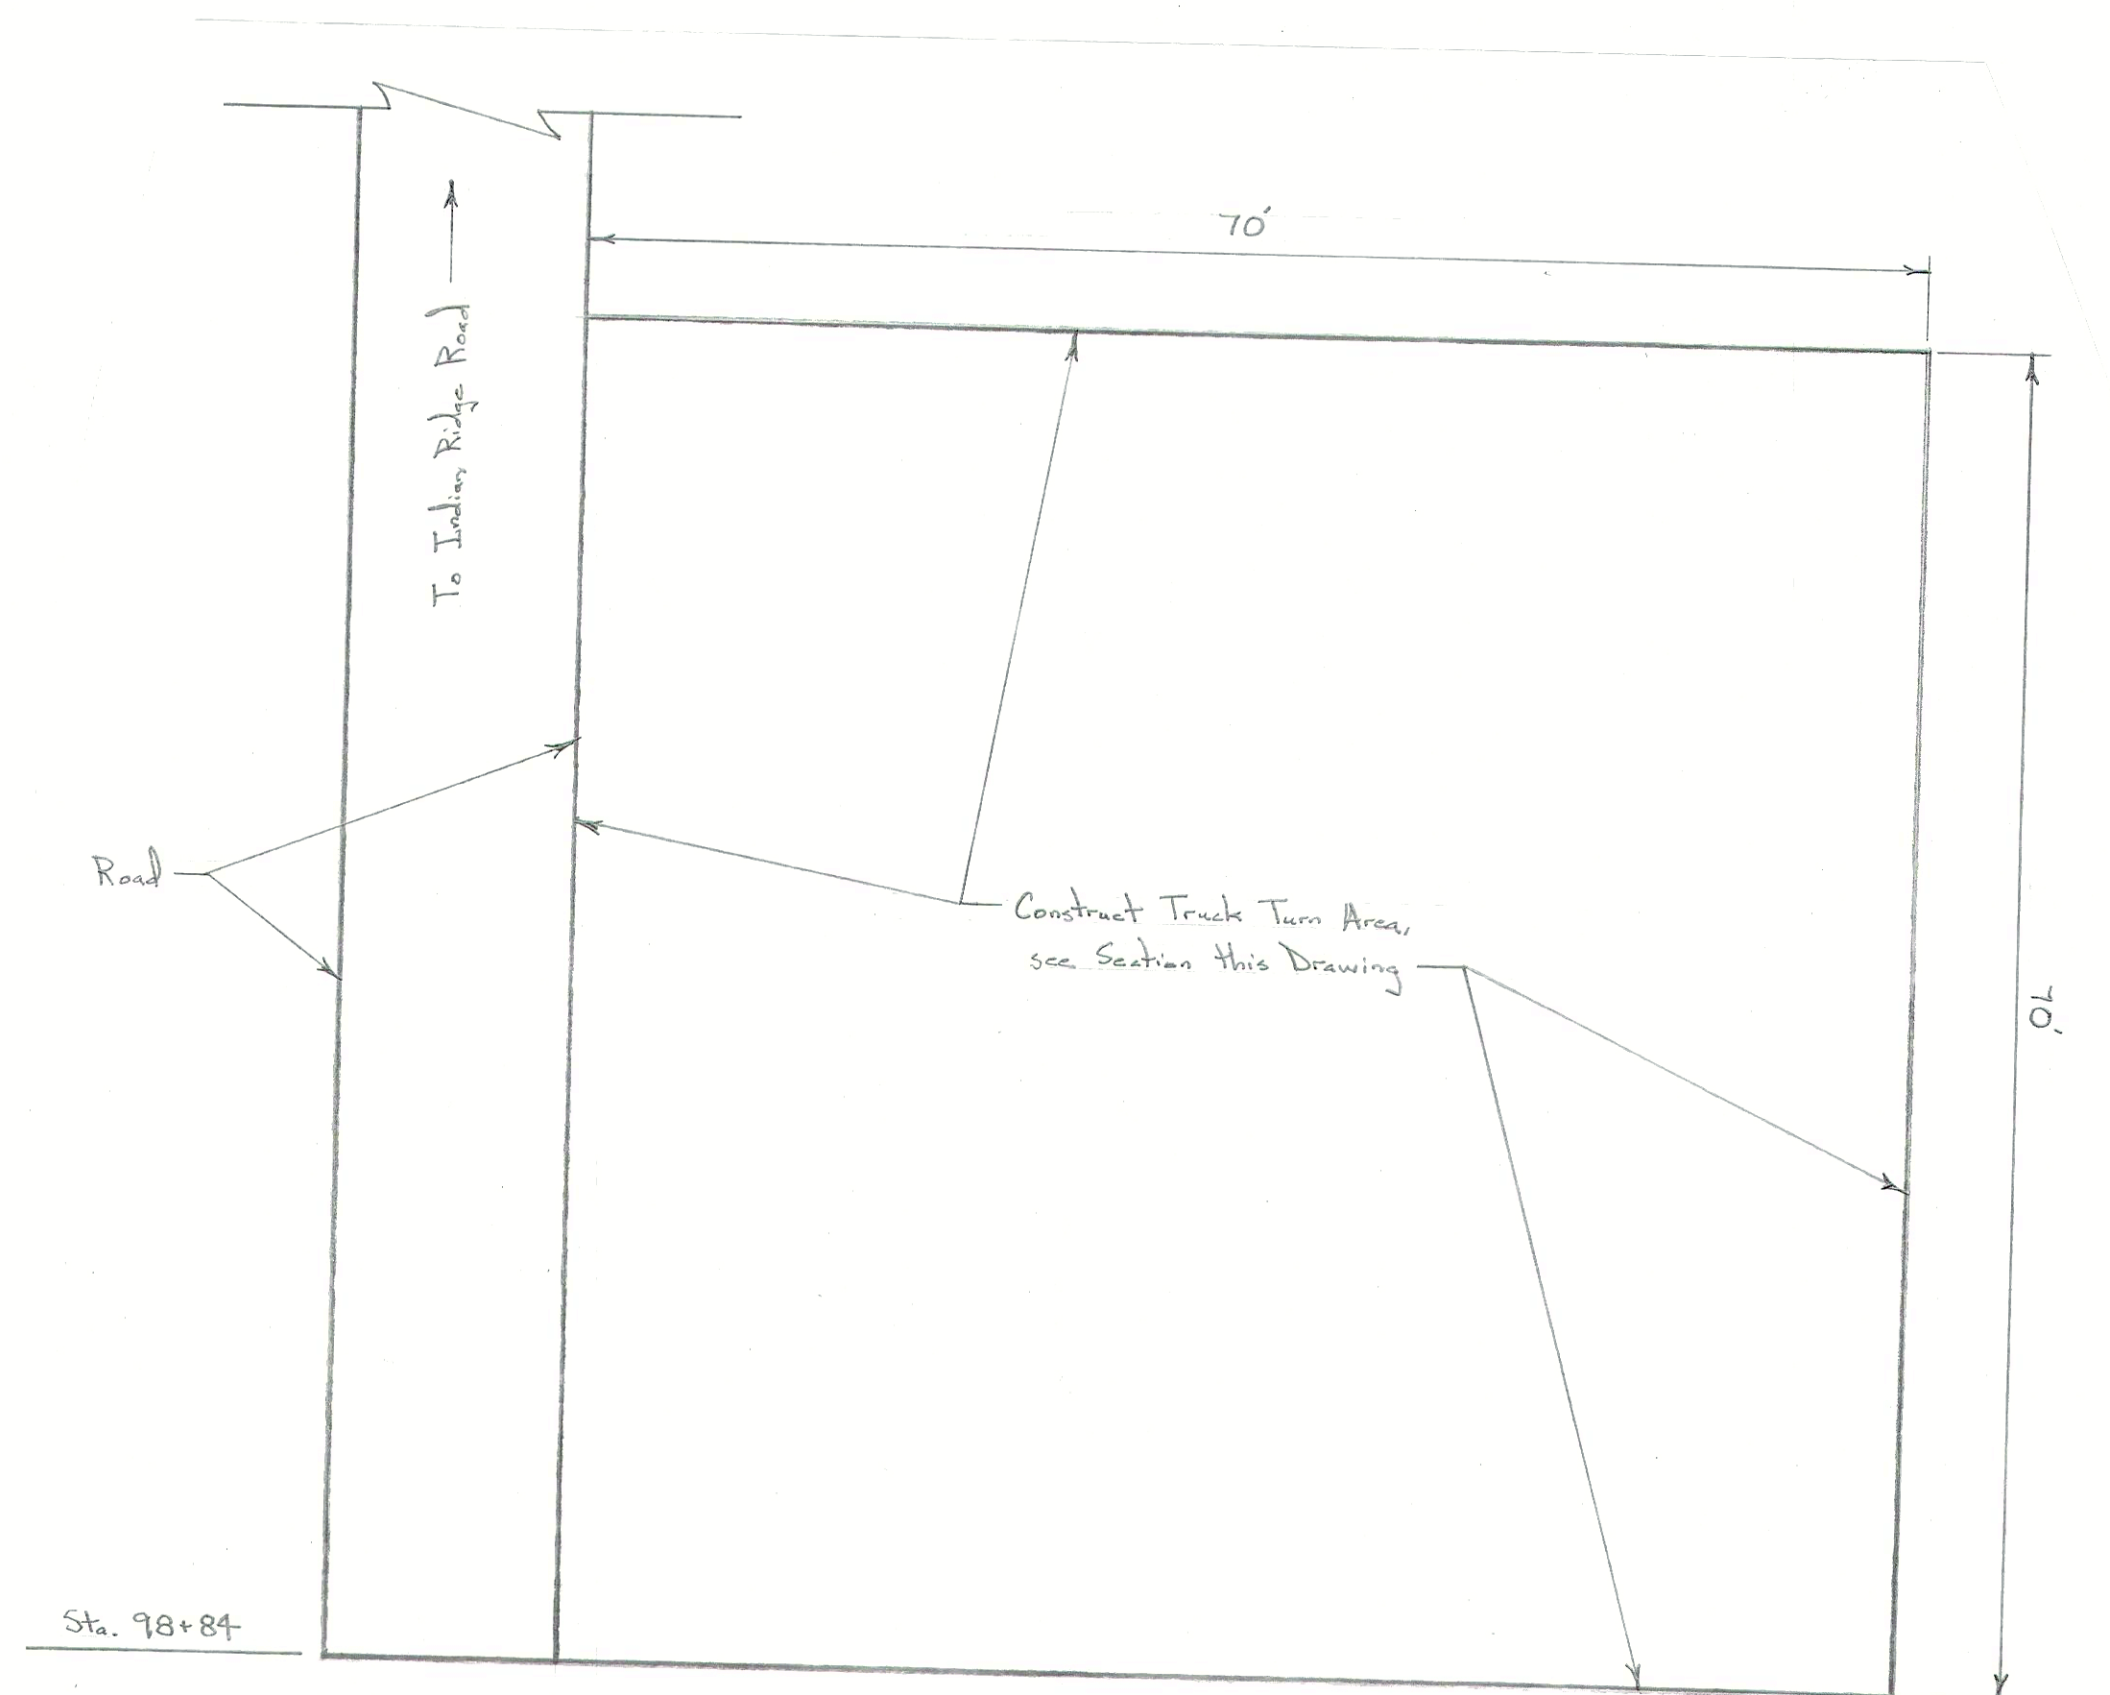

TRUCK TURN AREA PLAN

Scale: 1 in. = 10 ft.

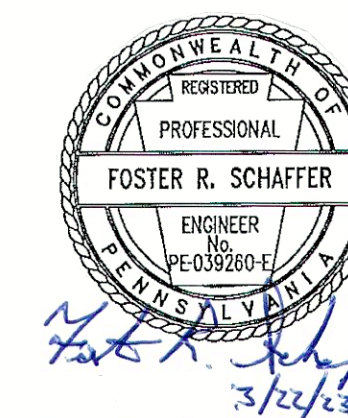

PENNSYLVANIA GAME COMMISSION		
SGL #97	MONROE TWP.	BEDFORD CO.
WAPITI RIDGE ROAD MAINTENANCE PROJECT		
ROAD SECTIONS AND PARKING AREA DETAILS		
REVISIONS	PROJECT NO.	PGC-97-23-01
▲	DRAWN BY:	JS
▲	DATE:	3/22/23
▲	SHEET NO.	2 OF 3