


50 YD / 25 YD RIFLE RANGE PLAN


Scale: 1 in. = 10 ft.

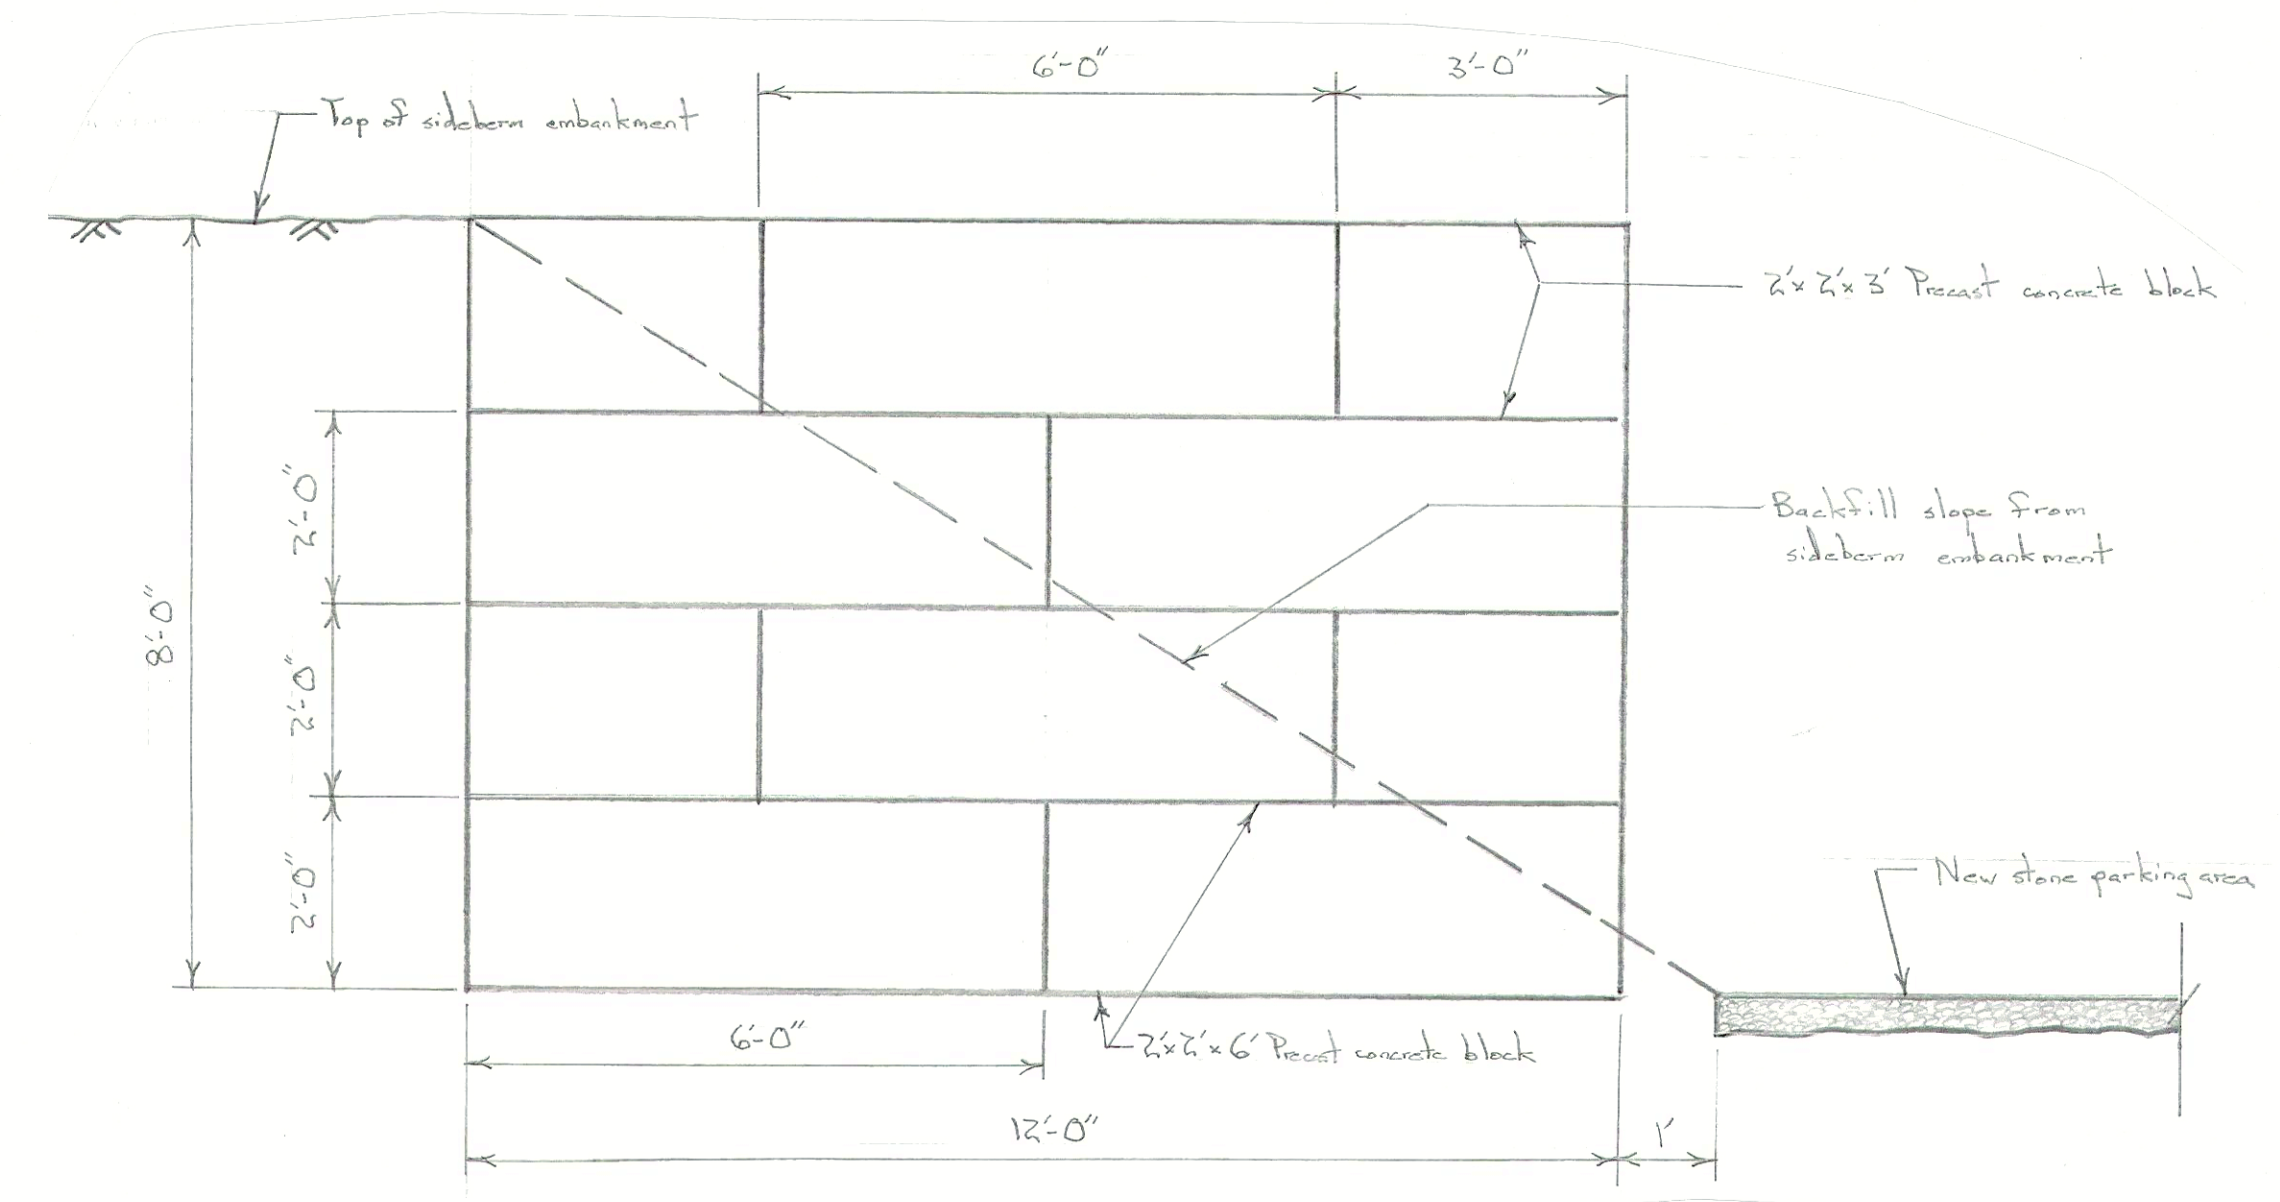

BARRIER WALL DETAIL

Scale: 1/2 in. = 1 ft.

Note: Salvage concrete blocks from existing archery range sand pit target to construct barrier wall.

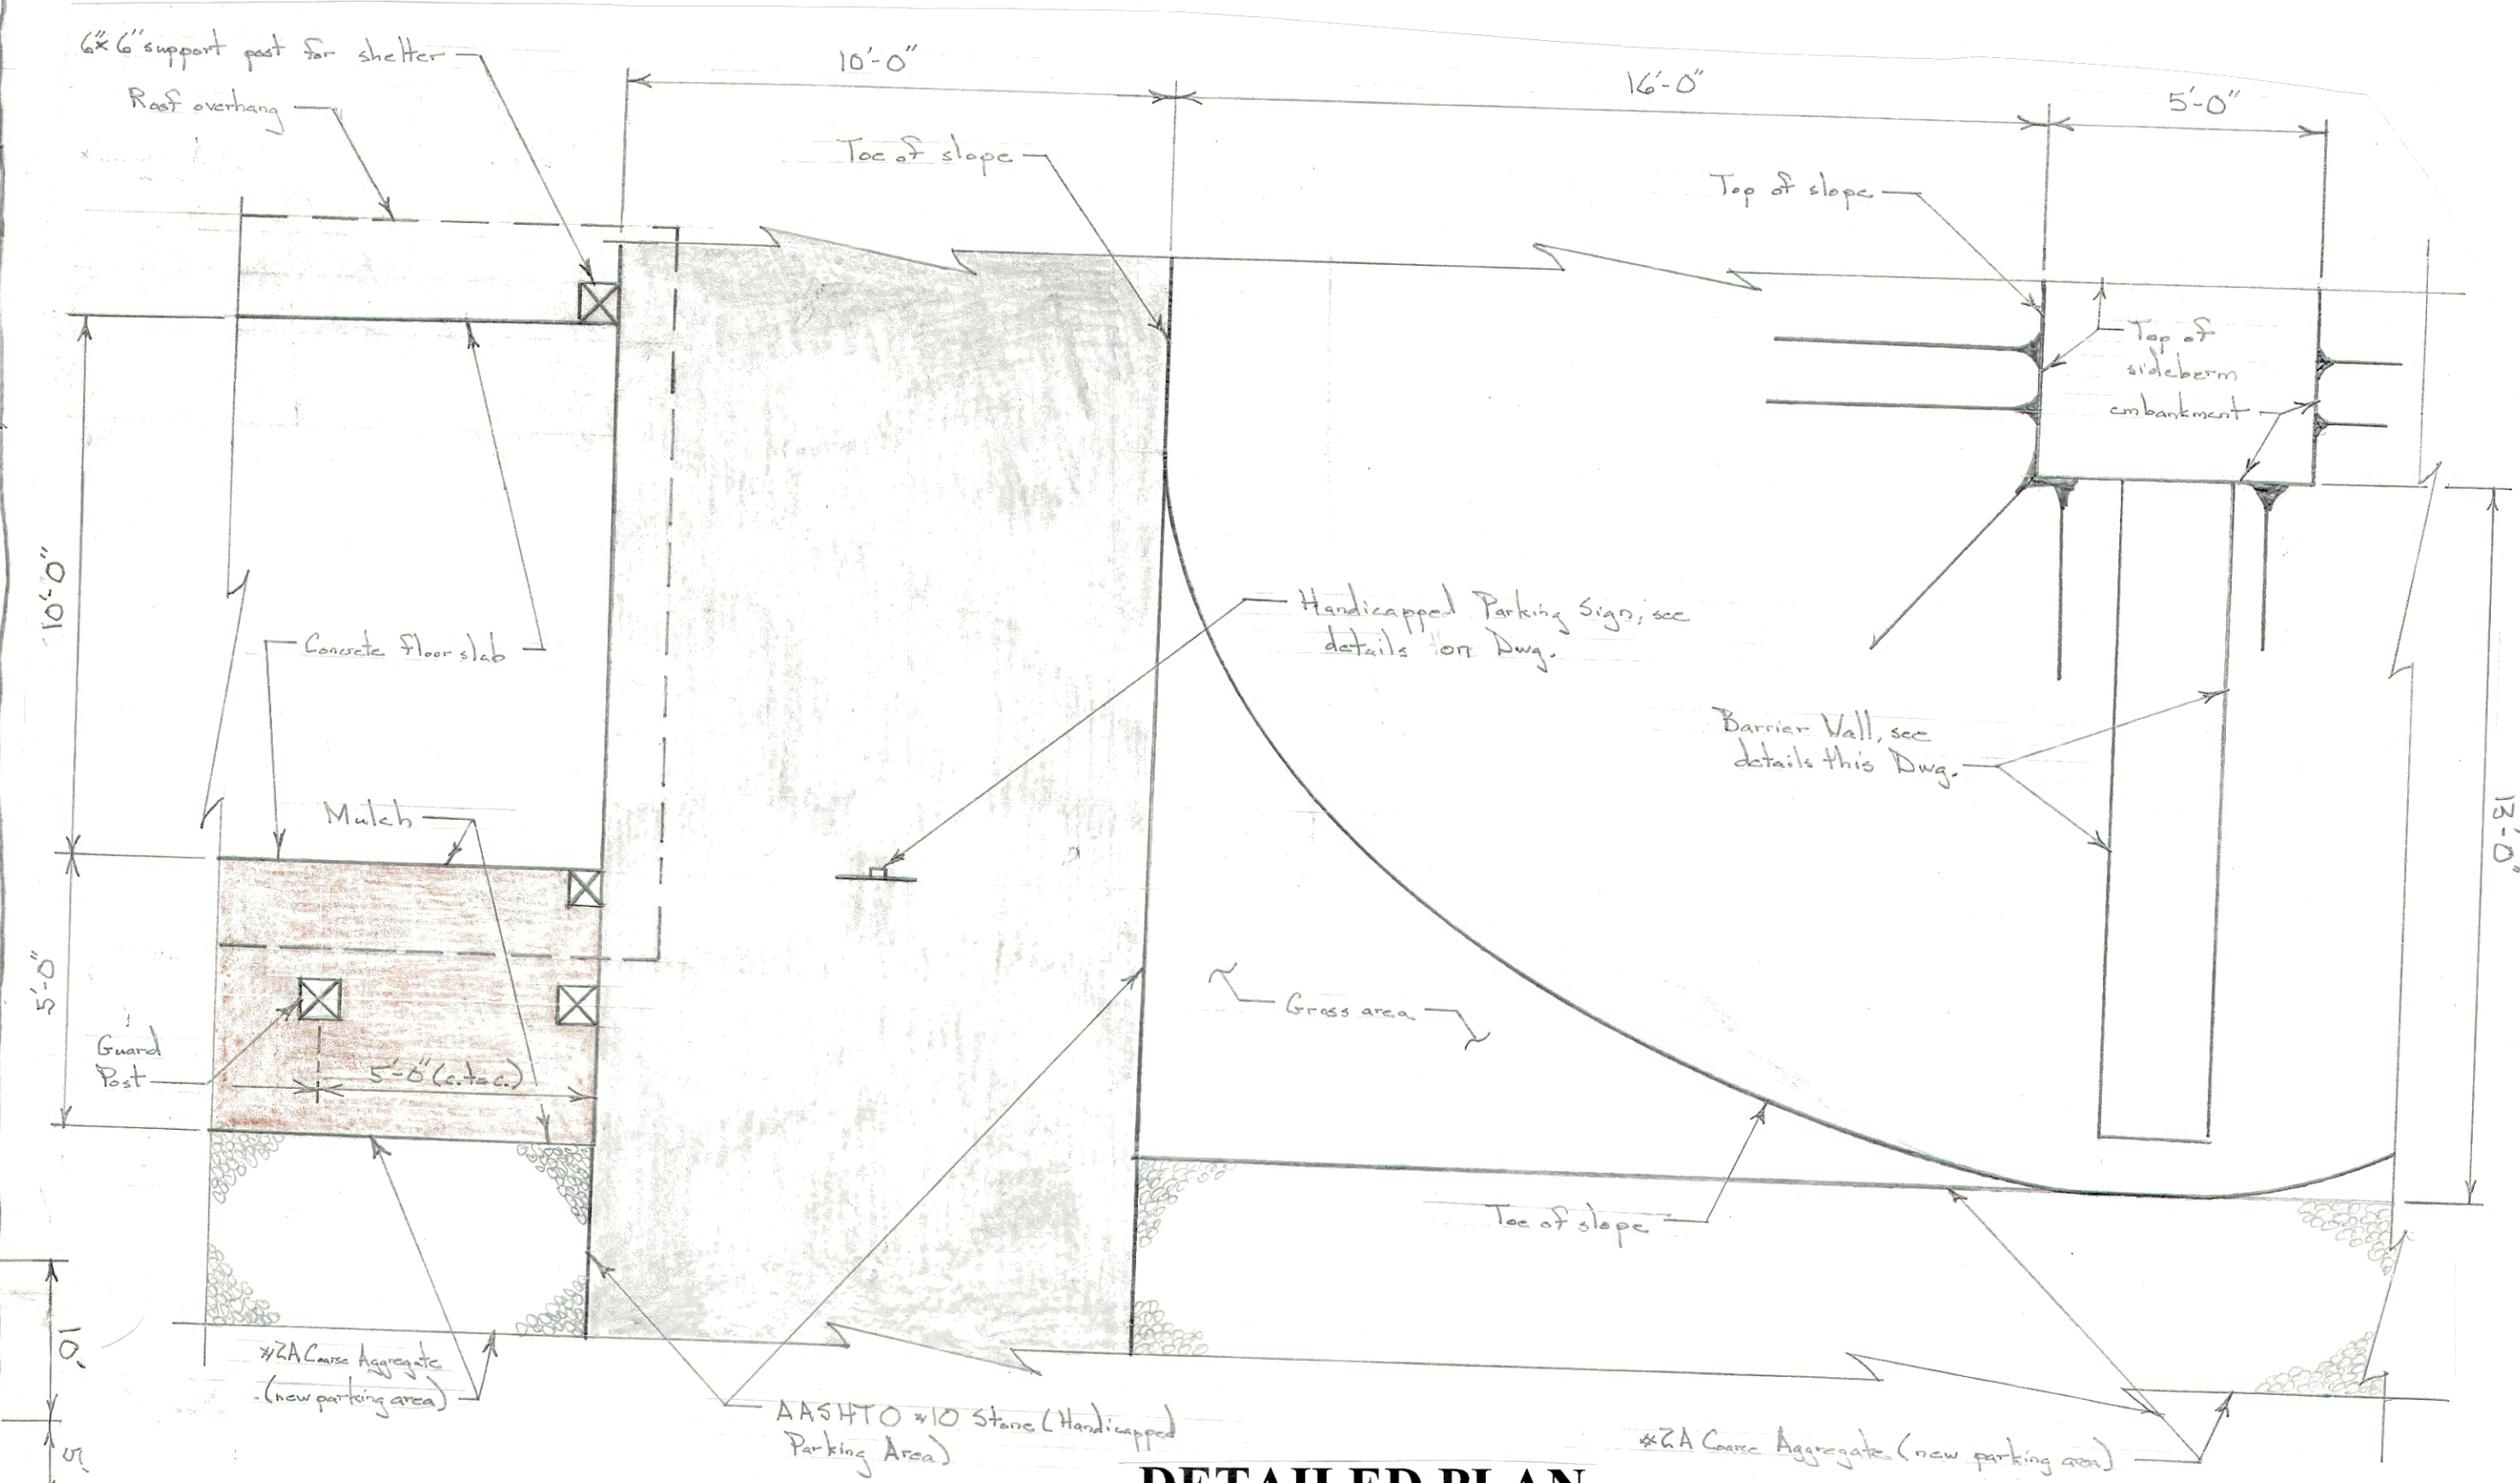

DETAILED PLAN

Scale: 1 in. = 3 ft.

- 50 YD/25 YD RIFLE RANGE SCOPE OF WORK**
- Demolish and remove existing shelter
 - Construct separating sideburn between 50-yard and 25-yard target distances with concrete block barrier wall
 - Construct new 25-yard backstop
 - Construct new target line for 50-yard range (5 targets)
 - Construct new shooting station shelter for 50-yard range (5 tables)
 - Construct new target line for 25-yard range (8 targets)
 - Construct new shooting station shelter for 25-yard range (8 tables)
 - Construct new stone parking areas



PENNSYLVANIA GAME COMMISSION		
SGL #176	HALFMOON TWSP.	CENTRE CO.
SCOTIA RANGE COMPLEX RENOVATION PROJECT, PHASE 1		
50YD / 25YD RIFLE RANGE PLAN		
REVISIONS		
PROJECT NO.	PGC-176-23-01	
DRAWN BY:	JS	
DATE:	2/21/23	
SHEET NO.	5 OF 9	