



TARGET LINE ELEVATION

Scale: 1/4 in. = 1 ft.

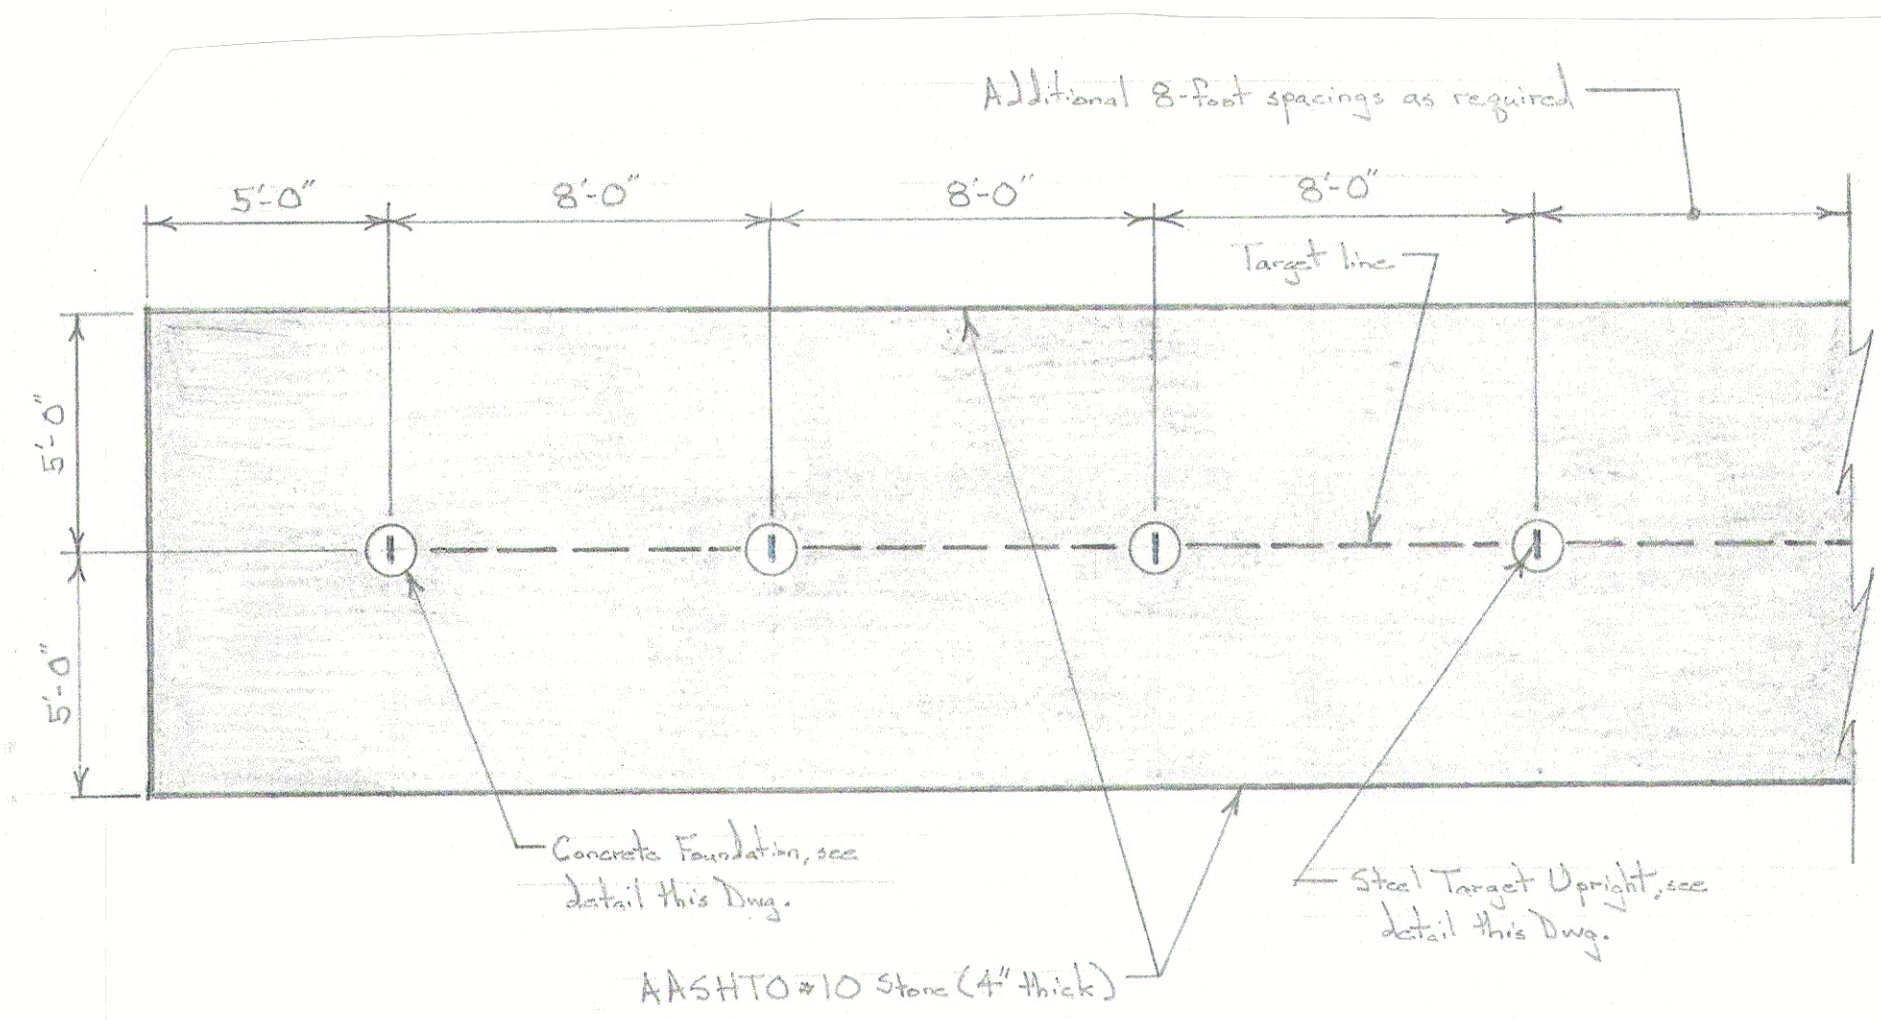


TARGET LINE PLAN

Scale: 1/4 in. = 1 ft.

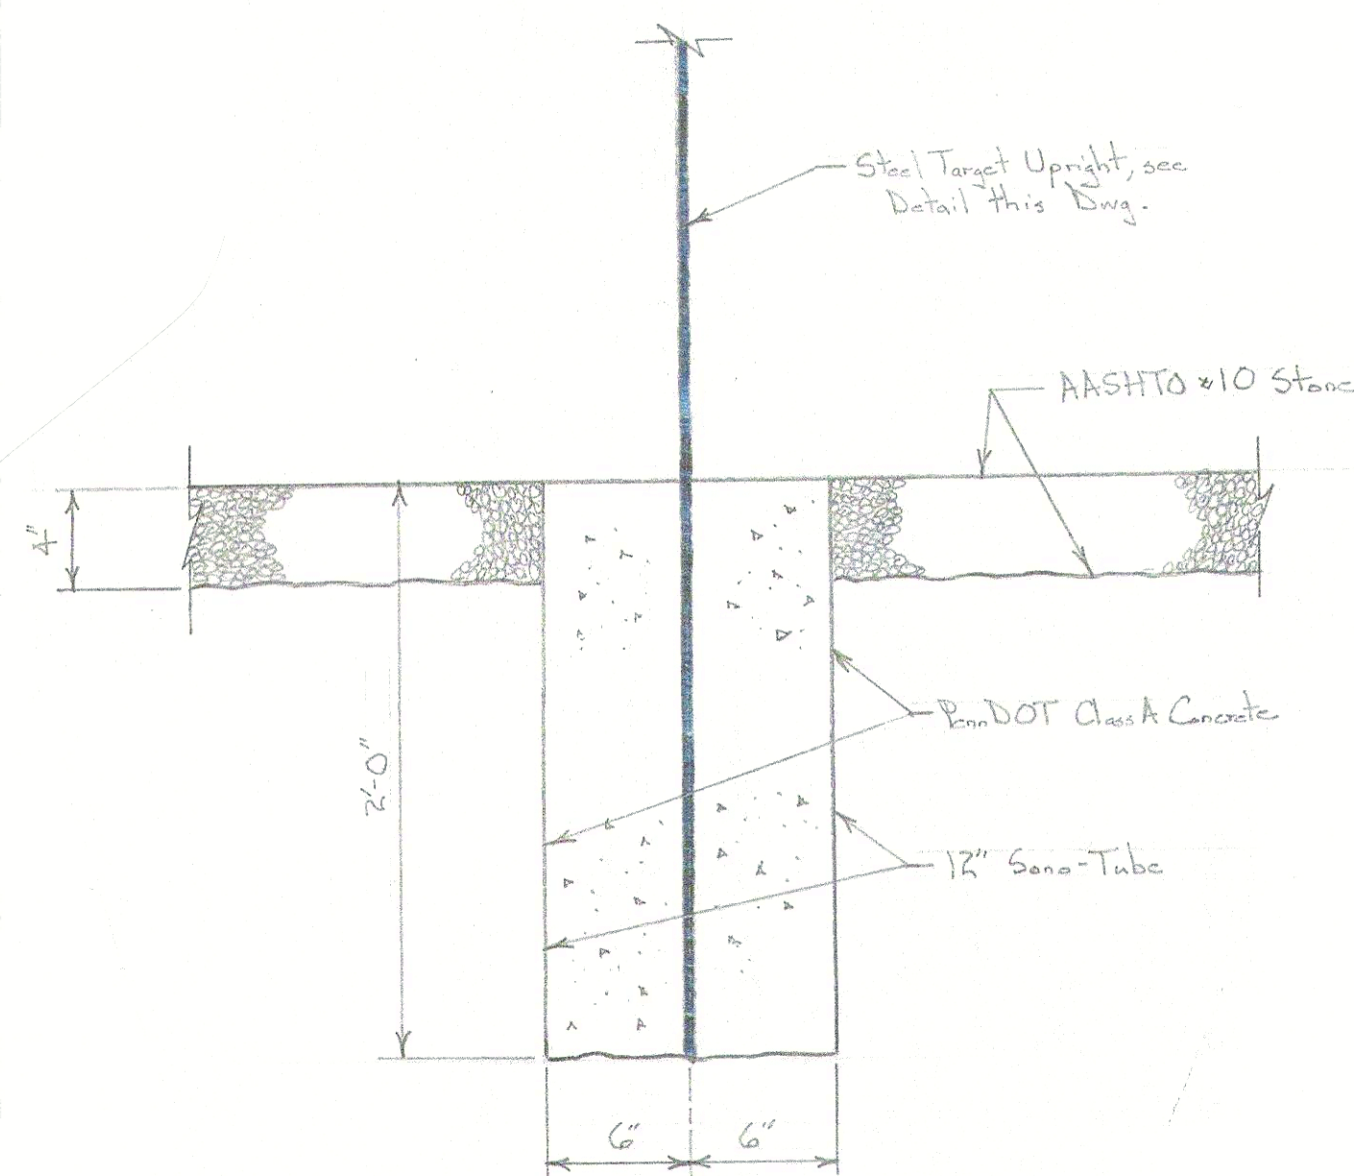


CONCRETE FOUNDATION DETAIL

Scale: 1.5 in. = 1 ft.

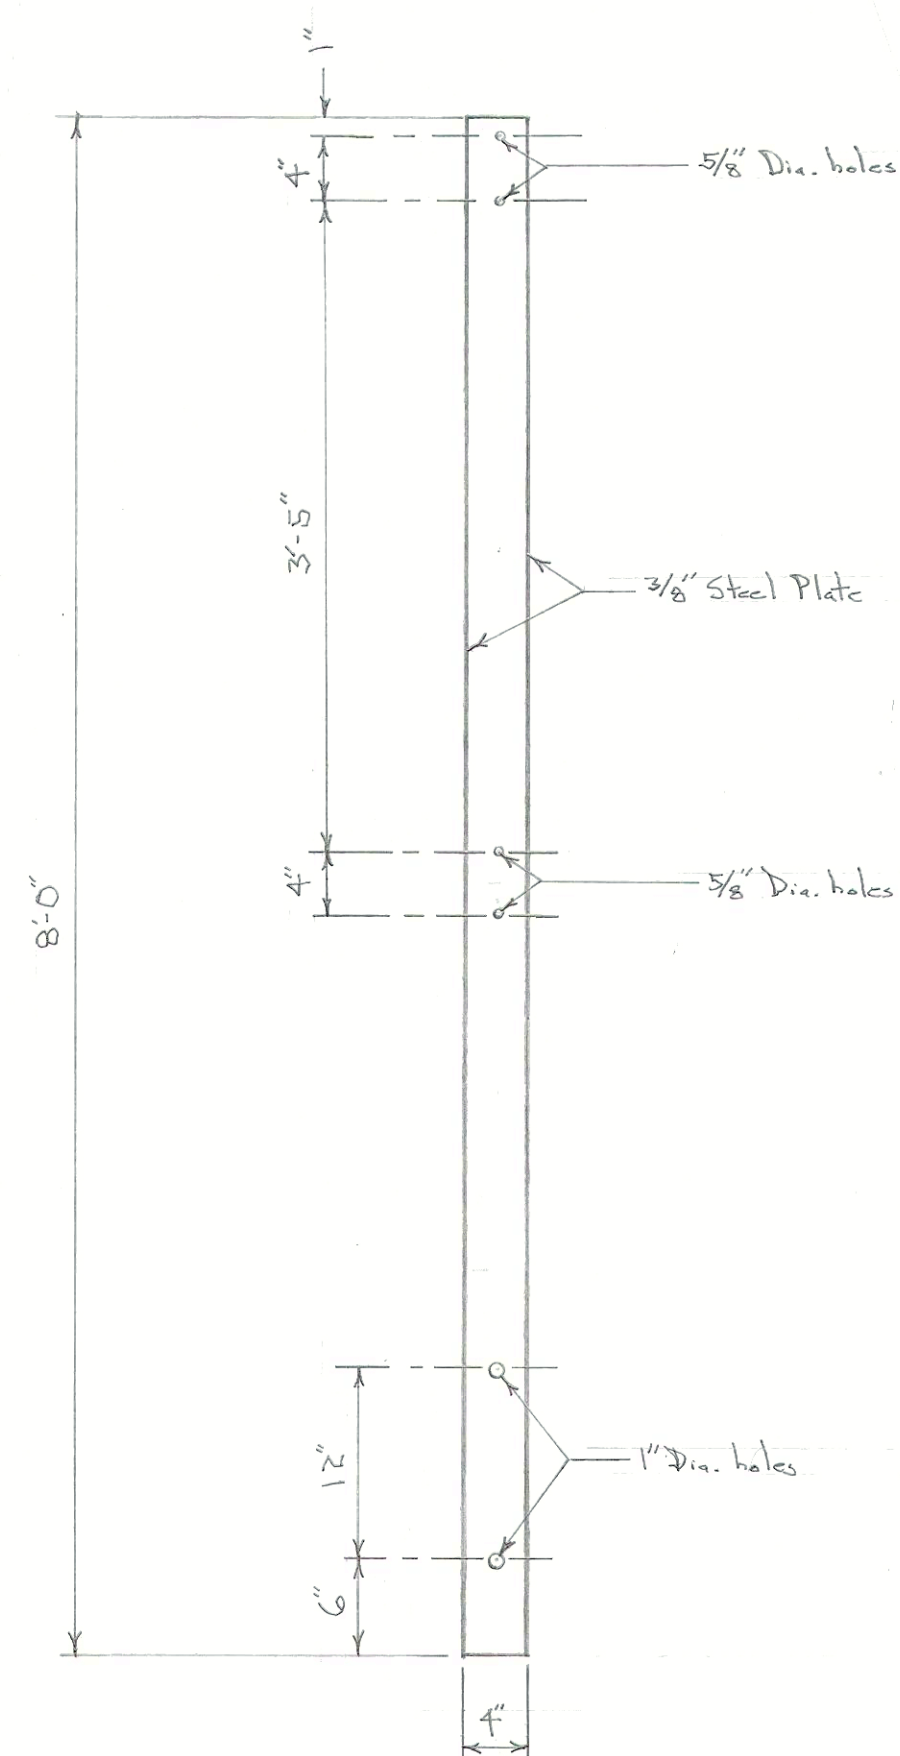


STEEL TARGET UPRIGHT DETAIL

Scale: 1 in. = 1 ft.

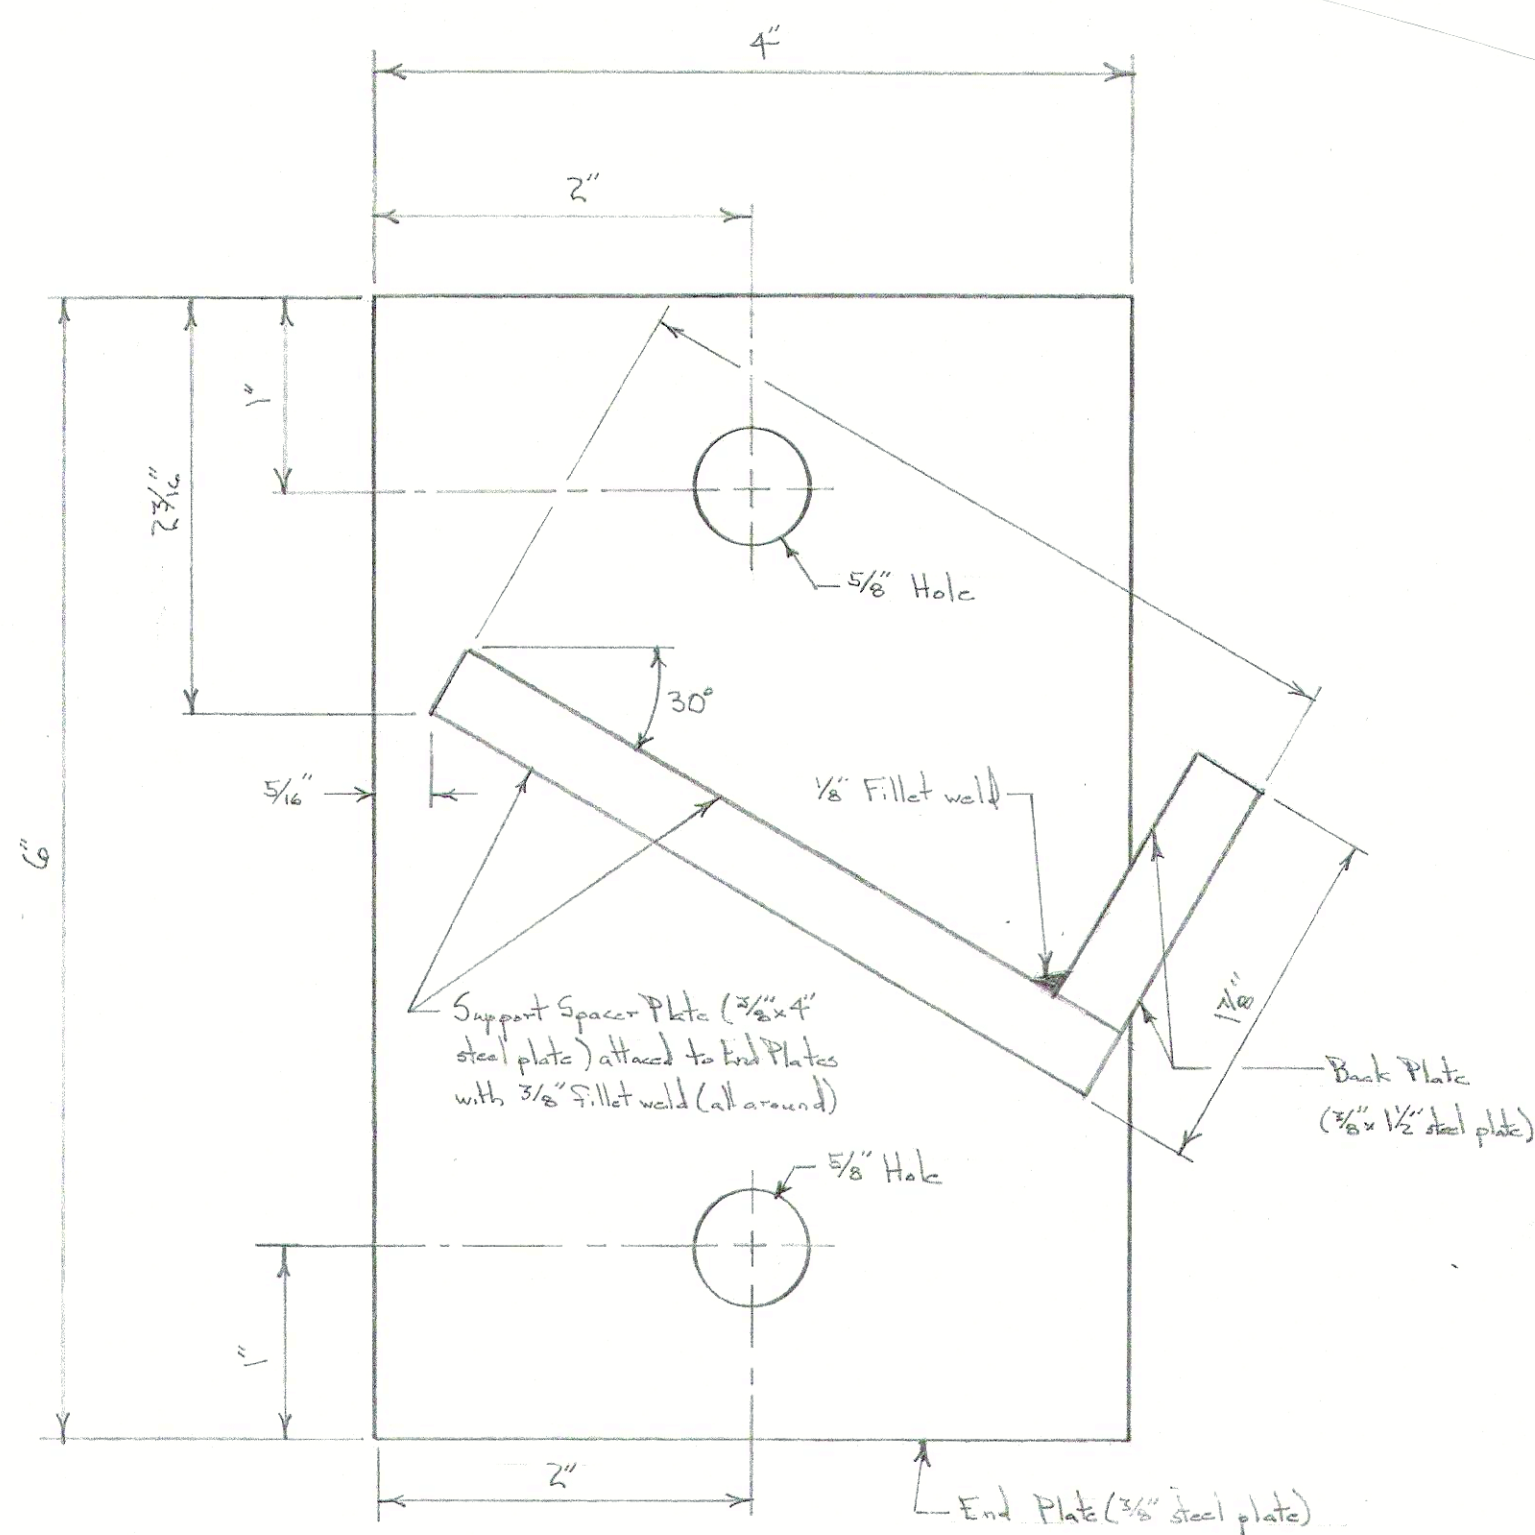


END PLATE DETAIL

Full Scale

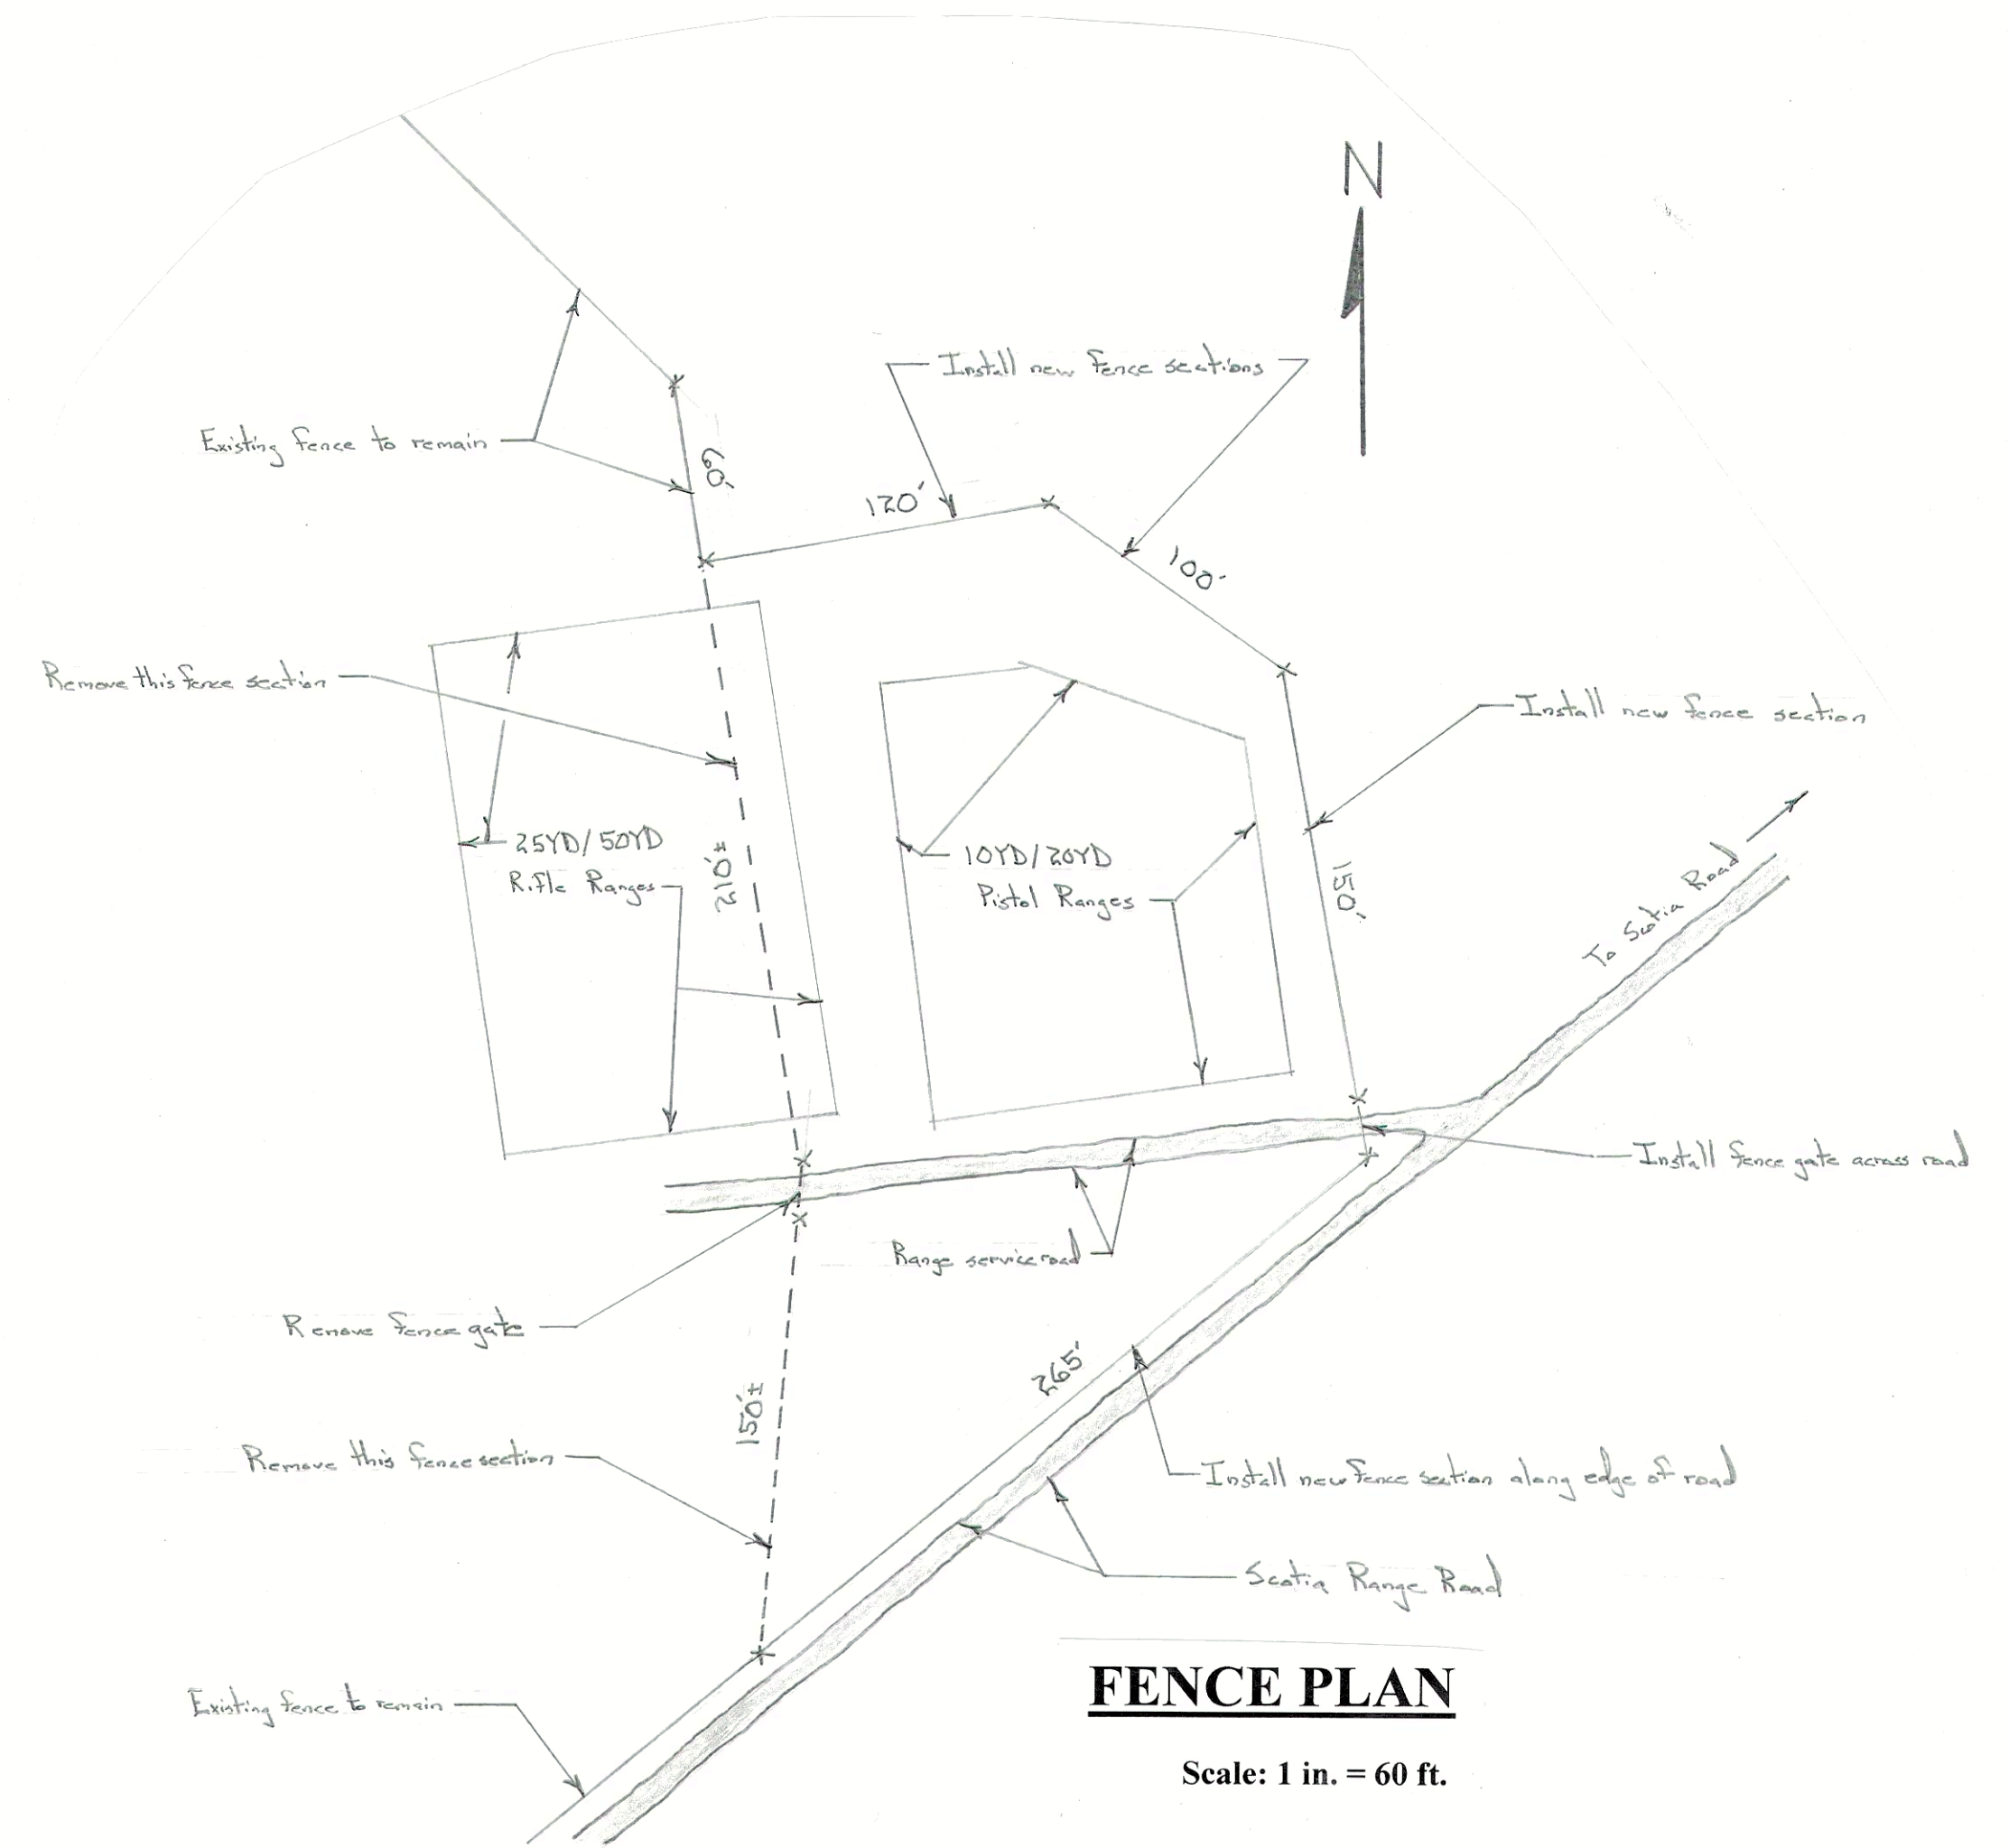

FENCE PLAN


Scale: 1 in. = 60 ft.

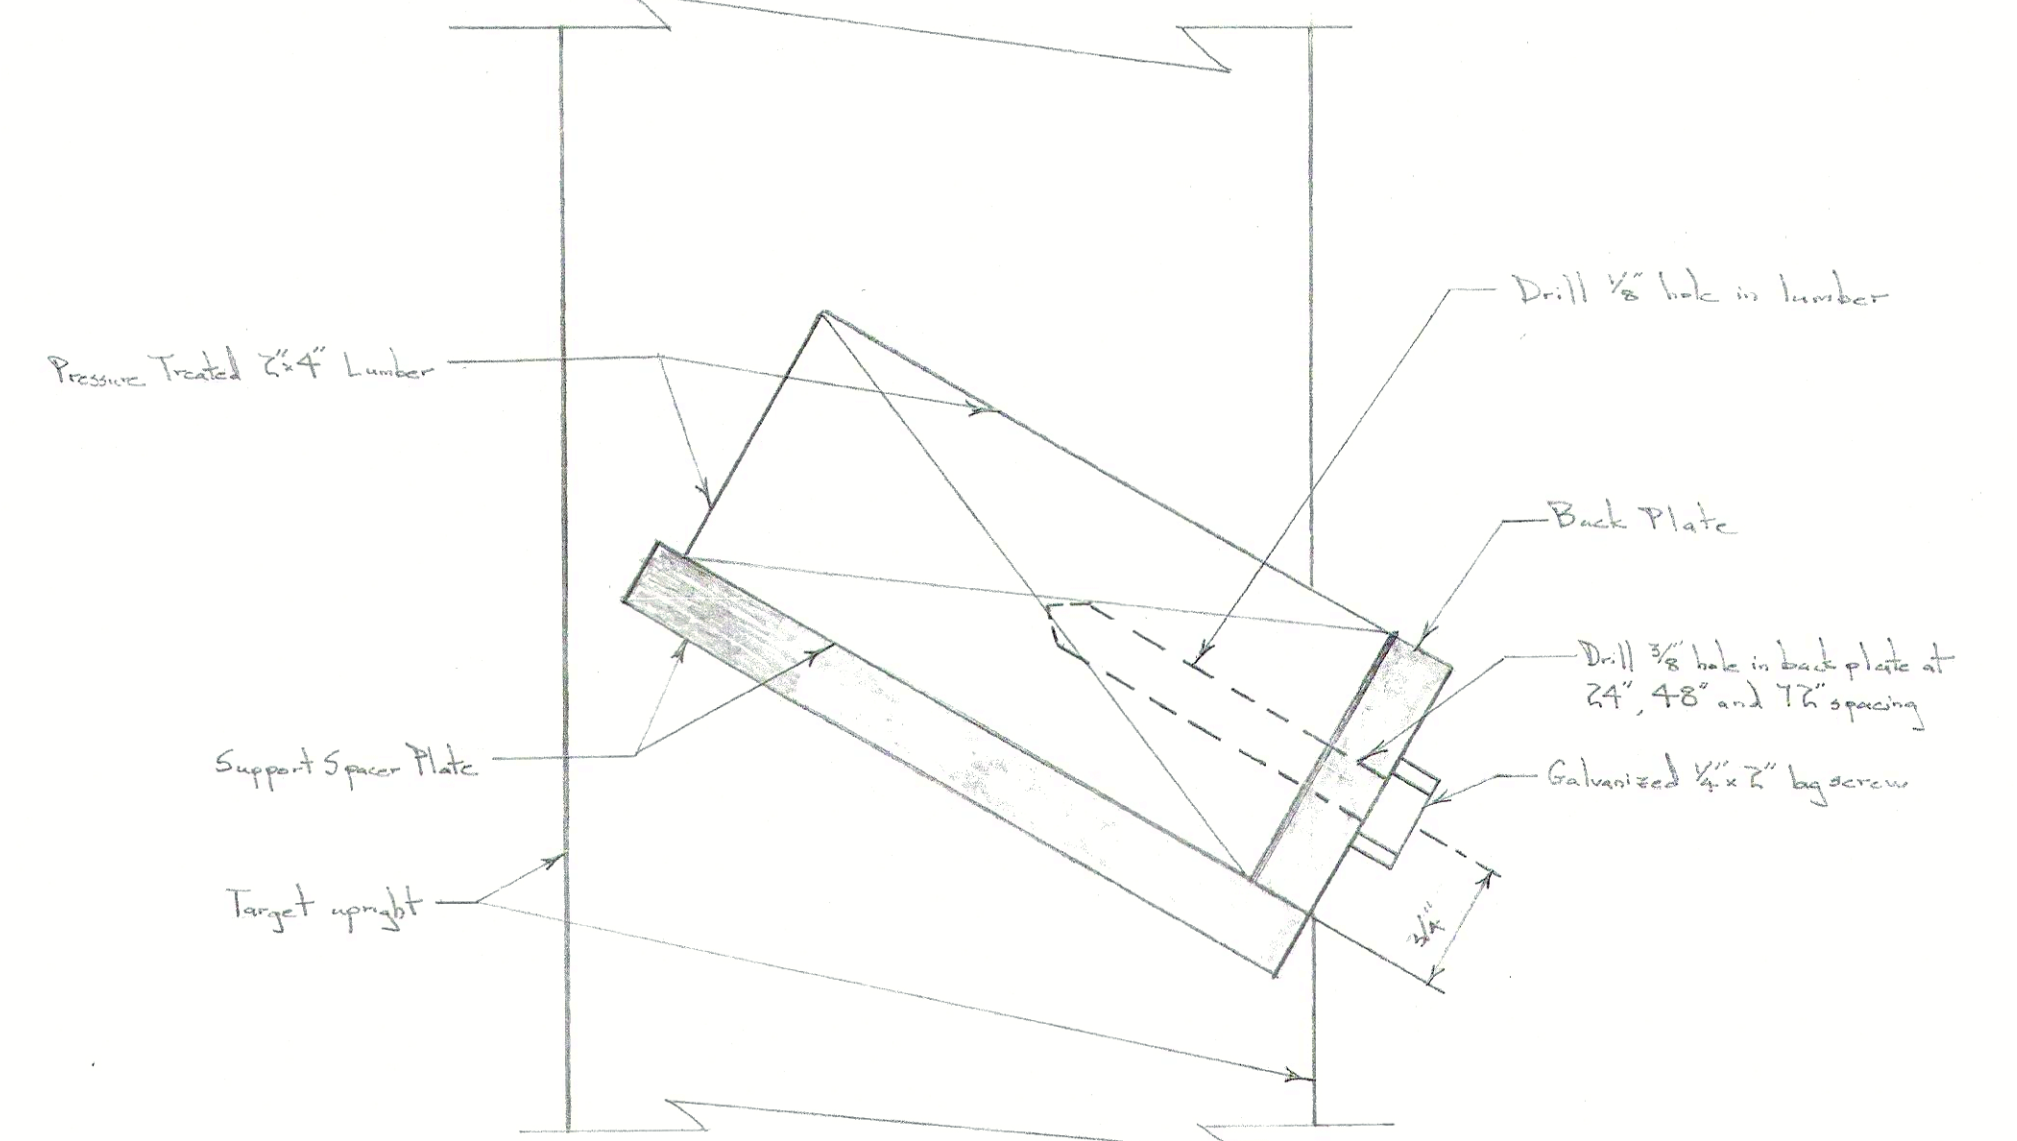

SUPPORT SPACER PLATE DETAIL

Full Scale

Note: Support spacer plate and back plate assembly is 7'-10 7/8" long.

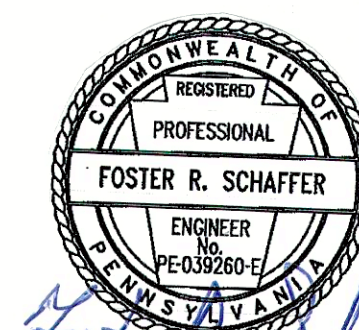

Foster R. Schaffer
2/21/23

PENNSYLVANIA GAME COMMISSION

SGL #176	HALFMOON TWP.	CENTRE CO.
SCOTIA RANGE COMPLEX RENOVATION PROJECT, PHASE 1		
TARGET LINE DETAILS AND FENCE PLAN		
REVISIONS	PROJECT NO.	PGC-176-23-01
▲	DRAWN BY:	JJ
▲	DATE:	2/21/23
▲	SHEET NO.	9 OF 9