



PENNSYLVANIA GAME COMMISSION

SOUTHEAST REGION

253 SNYDER ROAD READING, PA 19605

1-833-742-4868 (PGC HUNT) & 1-833-742-9453 (PGC WILD)

REQUEST FOR BIDS
ROAD IMPROVEMENT PROJECT
PA GAME COMMISSION

SOUTHEAST REGION

Prospective Bidders:

The Southeast Region of the Pennsylvania Game Commission (PGC) is soliciting bids for road maintenance work on State Game Lands (SGL) 106 located in Berks and Schuylkill County. The location and specifications information of this project are on the Attachments 1 through 4.

Bids are to be submitted electronically through the Commonwealth's "PA Supplier Portal" system by **March 14, 2024**. If you have not registered as a vendor with the state, you must first complete this at www.pasupplierportal.state.pa.us prior to submitting an electronic bid. Any questions regarding this may be directed to Dee Fetherolf (dfetherolf@pa.gov) at 610-926-3136 x 66020.

The bid shall be awarded on a **single contract basis**. The unit price shall include the cost of labor, materials, insurance, bond, and all miscellaneous expenses necessary for the completion of the tasks. Prices bid shall be in dollar and cents only. Payment will be dispersed based on the amount of work completed as per the required specifications. **The work may begin after the PO is received by the contractor, and the performance bond is provided to the PGC. Work must be completed by June 30, 2024. No extension of time will be awarded.**

The attached documents provide all necessary specifications, instructions, contact information, maps, etc. Questions can be directed to:

Andy Weaver
Regional Forester
717-756-1471
Email: jonweaver@pa.gov

GENERAL SPECIFICATIONS
SGL 106 – Hawk Mountain Road Maintenance

I. SCOPE OF WORK:

- A.** The Pennsylvania Game Commission (PGC), Southeast Region, requires services to maintain approximately 4,404 feet of administrative road on State Game Lands (SGL) 106 in Berks and Schuylkill County. Services shall include, but not be limited to, the furnishing of all labor, superintendence, tools, equipment, culvert pipe, aggregates, and seed for the road improvement project as per Attachments 1-4. ***All Purchase Orders require the contractor to provide the equipment, materials, labor, insurance, and all miscellaneous expenses to complete the operation.***
- B.** This project is being bid as one contract.

Any questions concerning invoicing, or the contractual aspects of this project should be directed to the Regional Forester:

Andy Weaver
Regional Forester
253 Snyder Road
Reading, PA 19605
717-756-1471
jonweaver@pa.gov

Any questions concerning the technical aspects of this project should be directed to the Land Management Group Supervisor:

Kevin Clouser
Land Management Group Supervisor
570-317-6681
kclouser@pa.gov

II. PROJECT LOCATION:

SGL 106 is in West Brunswick Township, Schuylkill County and Windsor Township, Berks County. The project is accessed from Rockland Drive south of Dreherstown (see attached location map).

40.625570, -76.005927

III. CONTRACT TASKS:

- A.** The contractor will supply all necessary equipment to grade and shape the road surface and install culvert pipes, as well as delivery, application, grading and compaction of specified aggregates.

Contractor shall comply with all attachments for the SGL 106 Hawk Mountain Road Maintenance Project.

IV. SITE INSPECTION AND ASSISTANCE:

The PGC will conduct an **optional one-time-only tour** of the work site for prospective bidders on **March 8, 2024, at 9:00am.** Please contact Kevin Clouser (570-317-6681) if you plan to attend the tour. Attendees will meet on SGL 106 in the parking area along Rockland Drive:

40.628417, -76.011574

V. CONTRACT REQUIREMENTS:

A. The project may begin after the contractor's receipt of the Purchase Order. All work must be completed by **June 30, 2023**. No extensions will be granted.

B. Bid Package Line Items:

1. AASHTO #3 stone application on 4,404 feet of road – 1,900 tons
 - Bid per Ton
2. Pipe Bedding and Back fill with PennDOT Stone 2RC – 405 Tons
 - Bid per Ton
3. Grading and shaping of the road surface, ditches, and intercept dips – 4,404 linear feet of grading
 - Bid per linear foot
4. Final Rolling of stone surface – 4,404 linear feet
 - Bid per Linear Foot
5. 24-inch Corrugated Smooth Bore Plastic Pipe – 540 linear feet of installation
 - Bid per Linear Foot
6. Stacked Stone Head and Tail Walls – 36 total structures for head and tail walls
 - Bid per Structure
7. Administration, Mobilization, Terms and Conditions, Contract Bonds
 - Bid as One Item
8. Seeding and E&S controls
 - Bid as One Item

C. The contractor agrees to comply with all attachments. The Commission reserves the right to reject any or all bids.

D. The Operator is obligated to furnish equipment, materials, support equipment, and personnel necessary to complete the road improvement project as specified. The Operator maintains responsibility for the entire project even if another organization/subcontractor is providing part of the equipment and/or personnel.

- E. As further guarantee of faithful performance of the conditions set forth in this contract, the successful bidder hereby agrees to furnish the PGC with a cashier's, treasurers, or certified bank check, or an Irrevocable Letter of Credit payable to the "Pennsylvania Game Commission", as **bond in the amount of \$8,000.00**. This bond security may be provided within 7 days of receiving notice and prior to commencing work on the SGL. The check shall be mailed to the address stated above in Section 1. The contractor agrees that said deposit, upon failure on the part of the contractor to fulfill all and singular the conditions and requirements herein set forth or made a part hereof, shall be retained by the Commission to be applied to satisfy the contractors obligations assumed hereunder.
- F. Failure to comply with any of the terms or conditions of the Contract may result in cancellation of the agreement.
- G. The contractor shall comply with all State Game Lands regulations.
- H. **Prevailing minimum wages apply** to this project. Refer to "Attachment 5" for information on the wage rate specifications.
- I. The contractor is responsible for obtaining all township and/or state road bonding prior to any activity and shall maintain those bonds throughout the duration of activity.

VI. INSURANCE REQUIREMENTS:

- A. The contractor will provide Worker's Compensation insurance sufficient to cover all of the employees of contractor working to fulfill this contract.
- B. Comprehensive General Liability Insurance, including bodily injury and property damage insurance, to protect the Commonwealth and the contractor from claims arising out of the performance of the contract. The amount of Bodily Injury Insurance shall not be less than \$300,000.00 for injury to or death of persons per occurrence. The amount of Property Damage Insurance shall not be less than \$300,000.00 per occurrence.

Such policies shall name the Commonwealth as an additional insured. Prior to the commencement of work under this contract, the contractor must provide the Commonwealth with current Certificates of Insurance. These Certificates shall contain a provision that coverage afforded under the policy shall not be canceled or changed until at least thirty (30) days prior written notice has been given to the Commonwealth.

HOLD HARMLESS: The contractor shall be responsible for and agrees to indemnify and hold harmless the Commonwealth from and against damages to property or injuries (including death) to any persons and other losses, damages, expenses, claims, demands, suits, and actions by any party against the Commonwealth.

VII. BID AWARD:

Bidders must offer prices for all items as listed in the electronic bid form.

The bid will be awarded to the bidder with the lowest total price for the entire project. One purchase order will be awarded for the project.

Bids are to be submitted electronically thru the Commonwealth's "PA Supplier Portal" supplier system by **March 14, 2024**. If you have not registered as a vendor with the state, you must first complete this at www.pasupplierportal.state.pa.us prior to submitting an electronic bid. Any questions regarding this may be directed to Dee Fetherolf (dfetherolf@pa.gov) at 610-926- 3136 x 66020.

The Commission reserves the right to reject any and all bids and to choose the bid that, in its sole opinion, best meet the needs of this project.

ALL VENDORS WHO CONDUCT BUSINESS WITH THE PENNSYLVANIA GAME COMMISSION MUST HAVE A VENDOR NUMBER ASSIGNED TO THEM IN ORDER TO RECEIVE PAYMENT FROM THE COMMONWEALTH.

Vendors may access the website www.pasupplierportal.state.pa.us or phone (877) 435-7363 or (717) 346-2676 or email ra-srmhelp@state.pa.us for assistance to register as a new vendor or, if you are an existing vendor, to change a main or remit to address. This is a Dept of General services (DGS) website, so you need to contact them directly if you have any problems with the website.

VIII. CONTRACT TERM:

The contract term shall commence upon receipt of required bond, certificate of insurance, and terminate **June 30, 2024**. No extensions will be granted.

IX. PAYMENT TERMS:

Payment for road maintenance contract: The price shall include all labor, equipment, tools, pipe, stone, insurance, and all items necessary for the completion of the project.

Roadway improvements shall be paid for based on a Lump Sum (LS) unit price for each of the line items in the contract/purchase order. The Lump Sum unit price for each 'Work Item' shall include all labor, equipment, materials, services, and incidental items to complete work required for that 'Work Item'.

The contractor shall be paid on a reimbursement basis after inspection verifies work was successfully completed to the terms and specifications outlined in the contract.

X. ATTACHMENTS

- ATTACHMENT 1: Location / Project Map
- ATTACHMENT 2: General Specifications
- ATTACHMENT 3: Culvert Pipe Instructions
- ATTACHMENT 4: Prevailing Wage Sheet

LOCATION MAP OF HAWK MOUNTAIN ROAD ROAD PROJECT

PENNSYLVANIA GAME COMMISSION
**STATE GAME LANDS
NO. 106**
Schuylkill & Berks Counties, PA

LEGEND

- █ Project Area
- Roads on Game Lands
- State Game Land Boundary

No.	Description	Date
1	Submission	8/28/2023

Drawn by: kwelster Horizontal Scale: 1" = 5,000' Sheet 1 of 4

PLAN NOTES

No Applicable Notes





DATA SOURCES

Base map: PennDOT Base map
Pennsylvania Department of Transportation



PENNSYLVANIA GAME COMMISSION
SOUTHEAST REGION
253 SNYDER ROAD
READING, PA 19605
833-742-4868 or 833-742-9453

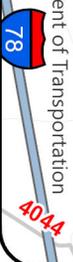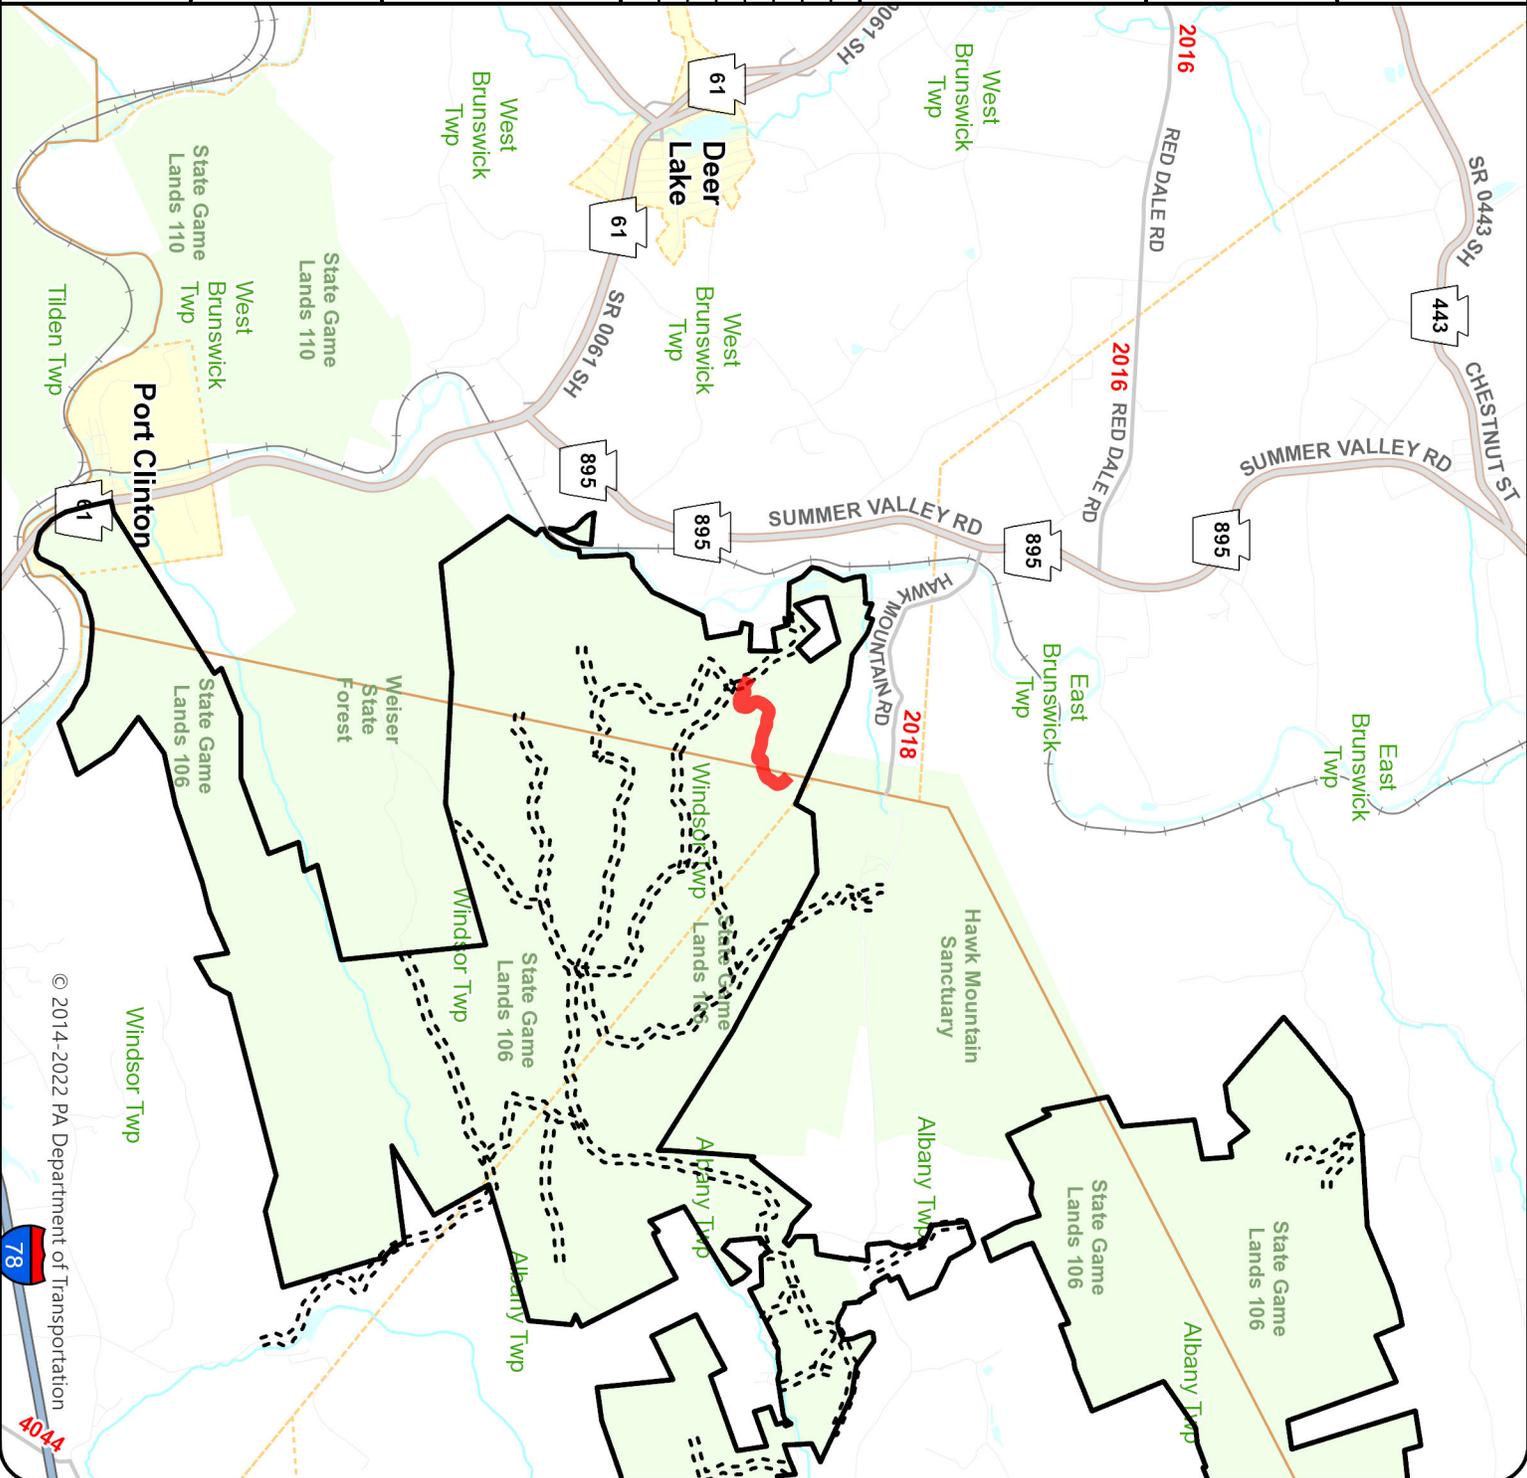

LOCATION MAP OF HAWK MOUNTAIN ROAD SEGMENT OVERVIEW

PENNSYLVANIA GAME COMMISSION
STATE GAME LANDS
NO. 106
Schuylkill & Berks Counties, PA

LEGEND

- Segment Break
- ▬ Project Area
- ⋯ Roads on Game Lands
- ▭ State Game Land Boundary

No.	Description	Date
1	Submission	8/28/2023

Drawn by: Kweiser Horizontal Scale: 1" = 400' Sheet 2 of 4



PLAN NOTES

No Applicable Notes



DATA SOURCES

Basemap: PENNA. 2018 0.5-foot Orthoimagery - Cycle 1 2018
Pennsylvania Emergency Management Agency (PEMA)



PENNSYLVANIA GAME COMMISSION
SOUTHEAST REGION
253 SNYDER ROAD
READING, PA 19605
833-742-4868 or 833-742-9453

SEGMENT DETAILS

No.	Length (ft)
1	4,404



LOCATION MAP OF HAWK MOUNTAIN ROAD PROJECT - SEGMENT 1

PENNSYLVANIA GAME COMMISSION
**STATE GAME LANDS
NO. 106**
Schuylkill & Berks Counties, PA

LEGEND

- Intercept Dip
- Culvert-Proposed
- Project Area
- Roads on Game Lands

No.	Description	Date
	Submission	8/28/2023

Drawn by: Kweiser Horizontal Scale: 1" = 200' Sheet 3 of 4



PLAN NOTES
No Applicable Notes



DATA SOURCES

Basemap: PENMA_2018 0.5-foot Orthoimagery - Cycle 1, 2018
Pennsylvania Emergency Management Agency (PEMA)



PENNSYLVANIA GAME COMMISSION
SOUTHEAST REGION
253 SNYDER ROAD
READING, PA 19605
833-742-4868 or 833-742-9453


SEGMENT 1 INFRASTRUCTURE

No.	Material / Type	Length (ft)	Diameter (in)
1	Intercept Dip	12	2 *
2	Intercept Dip	12	2 *
3	Intercept Dip	12	2 *
4	Intercept Dip	12	2 *
5	Intercept Dip	12	2 *
6	Plastic - Smooth Bore	30	24
7	Intercept Dip	12	2 *
8	Plastic - Smooth Bore	30	24
9	Plastic - Smooth Bore	30	24
10	Plastic - Smooth Bore	30	24
11	Plastic - Smooth Bore	30	24
12	Intercept Dip	12	2 *
13	Intercept Dip	12	2 *
14	Plastic - Smooth Bore	30	24
15	Intercept Dip	12	2 *
16	Plastic - Smooth Bore	30	24

* Note - Proposed Intercept Dip lists width measured in feet

SEGMENT 1 DETAILS

Improvement Type: Surface
Length: 4,404'
Width: 12"
Depth of Base: 0"
Base Aggregate:
Depth of Surface: 6"
Surface Aggregate: AASHTO 3 (PennDot 3A)

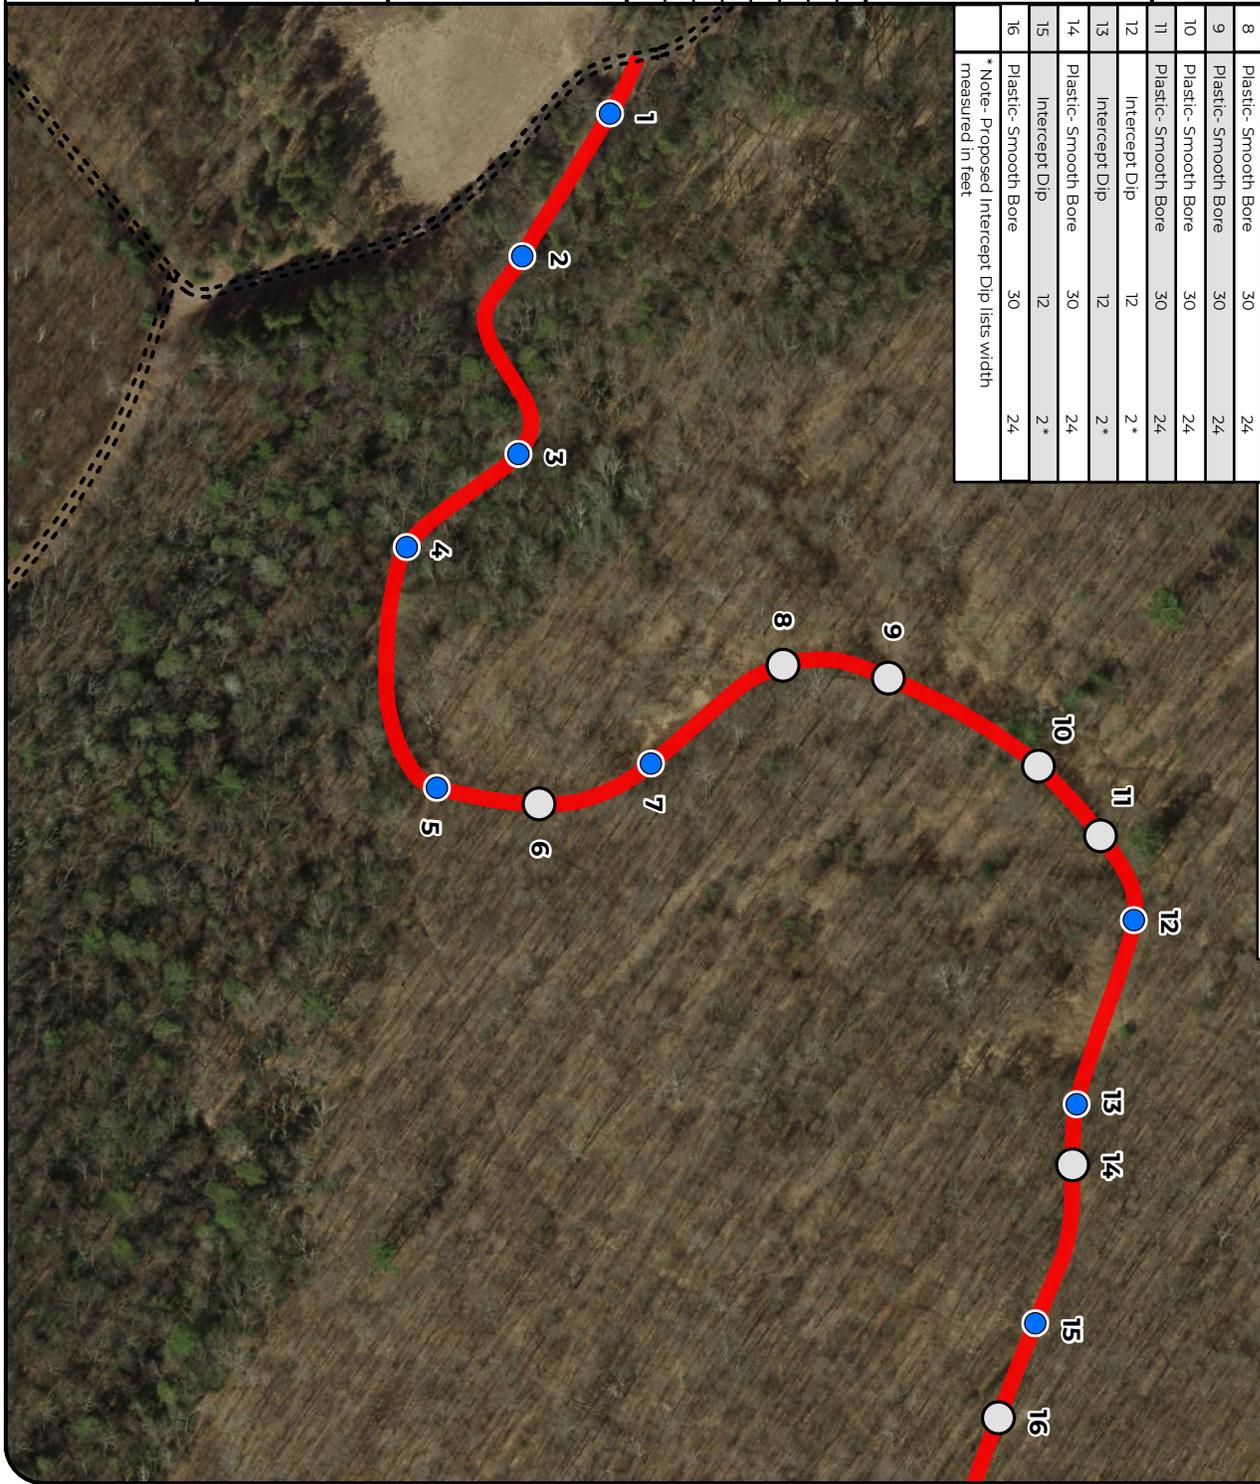

LOCATION MAP OF HAWK MOUNTAIN ROAD PROJECT - SEGMENT 1

PENNSYLVANIA GAME COMMISSION
**STATE GAME LANDS
NO. 106**
Schuylkill & Berks Counties, PA

LEGEND

- Intercept Dip
- ◆ Project End
- Culvert-Proposed
- Project Area
- Roads on Game Lands

No.	Description	Date
	Submission	8/28/2023

Drawn by: Kweiser Horizontal Scale: 1" = 200' Sheet 4 of 4



PLAN NOTES
No Applicable Notes



DATA SOURCES

Basemap: PENNA. 2018 0.5-foot Orthomosaic - Cycle 1 2018
Pennsylvania Emergency Management Agency (PEMA)



PENNSYLVANIA GAME COMMISSION
SOUTHEAST REGION
253 SNYDER ROAD
READING, PA 19605
833-742-4868 or 833-742-9453


SEGMENT 1 INFRASTRUCTURE

No.	Material / Type	Length (ft)	Diameter (in)
1	Plastic- Smooth Bore	30	24
2	Plastic- Smooth Bore	30	24
3	Plastic- Smooth Bore	30	24
4	Plastic- Smooth Bore	30	24
5	Intercept Dip	12	2*
6	Intercept Dip	12	2*
7	Plastic- Smooth Bore	30	24
8	Plastic- Smooth Bore	30	24
9	Plastic- Smooth Bore	30	24
10	Intercept Dip	12	2*
11	Plastic- Smooth Bore	30	24
12	Intercept Dip	12	2*
13	Plastic- Smooth Bore	30	24
14	Plastic- Smooth Bore	30	24
15	Plastic- Smooth Bore	30	24
16	Intercept Dip	12	2*
17	Intercept Dip	12	2*
18	Intercept Dip	12	2*

*Note- Proposed Intercept Dip lists width measured in feet

SEGMENT 1 DETAILS

Improvement Type:	Surface
Length:	4,404'
Width:	12'
Depth of Base:	0"
Base Aggregate:	6"
Depth of Surface:	AASHTO 3 (PennDot 3A)
Surface Aggregate:	AASHTO 3 (PennDot 3A)

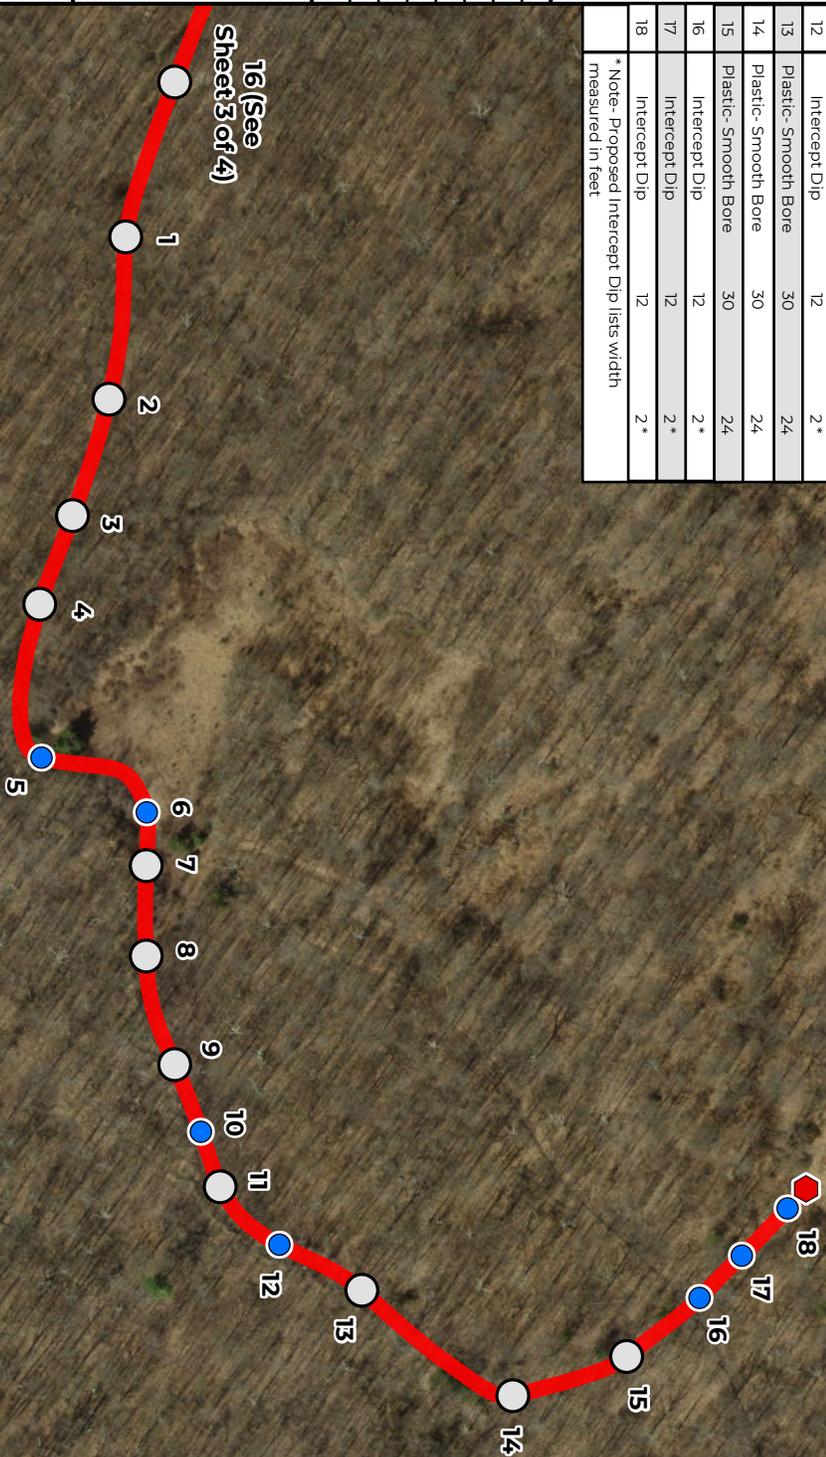

16 (See
Sheet 3 of 4)

Attachment 2:

GENERAL SPECIFICATIONS:

Approximately 4,404 feet of existing State Game Land road will be improved by applying AASHTO #3 stone to the entire road length. Road surface driving aggregates must be center crowned at 4 degrees to drain all water into the ditches, and turnouts. Broad shallow side ditches will be established outside the 12-foot road base. Ditches will be positively drained and designed to interface with all intercept dips and culvert pipes. The bank on the uphill side of the road may need to be cut to create the 12-foot road base surface. The angle of the cut bank should be stable and not exceed the angle of repose. Intercept dips will be installed at 16 locations.

1. Site Plans – This project consists of 4,404 linear feet of road work. The work area is depicted in **ATTACHMENT 1 – Maps** and specific tasks and standards in **ATTACHMENT 2 – General Specifications**.
2. Each workstation is marked with paint on either a tree or rock with letters designating work to be completed.
3. Stacked stone head/tail walls will be constructed at three existing culvert pipe locations. These stacked stone head/tail walls will be constructed as specified in Attachment 3.
4. Prior to grading and surface aggregate application, the contractor will install with a backhoe or excavator, eighteen (18) corrugated plastic AASHTO M294 Type S culvert pipes with stacked stone head/tail walls. The total amount and size of pipes listed below will be supplied and delivered by the contractor on site. **Each pipe will be bedded with PennDOT 2RC stone aggregate.**

<u>Pipe Dimensions</u>	<u>Total Length (ft)</u>	<u>Total Pipes</u>
24-inch x 30-feet	540	18

5. The culvert pipe, and head/tail walls will be constructed as specified in Attachment 3.
6. The roadway will be suitably drained and crowned (4%-6% slope) with dozer with a 6- way blade. All road edges including berms will be graded to a contour that allows for the sheet flow of water from the driving surface to an area where it can infiltrate naturally, or a ditch, if necessary, as determined by the Regional Forester or his designee. **Stacked stone head/tail walls will be constructed at 18 culvert pipes.** Ditch lines will be cleaned and or established as necessary. The bank on the uphill side of the road may need to be cut to create the road base surface. The angle of the cut bank should be stable and not exceed the angle of repose.
7. The total amount of stone aggregate is listed below. It will be the responsibility of the contractor to deliver these materials as part of this contract. All figures are approximate, and the actual amount required may differ based on various variables, conditions, and circumstances.

PennDOT 2RC
AASHTO #3

A. PennDOT 2RC

405 Tons

B. AASHTO #3

1900 Tons

8. All freshly disturbed soil will be seeded with oats at a rate of 30 lbs./acre and mulched with weed-free straw. Areas of freshly disturbed soils that will require seeding and mulching include tail ditches, road-side banks, and other areas of disturbed soil as directed by the Regional Forester or his designee.
9. Soil erosion and sedimentation (E&S) control measures shall be implemented in accordance with the provisions of the Clean Streams Law and 25 Pennsylvania Code Chapter 102. The Pennsylvania Department of Environmental Protection Erosion and Sediment Program Pollution Control Manual as well as the Commonwealth of Pennsylvania Department of Transportation Publication 408 are the sources for control measures. Accelerated erosion control shall be accomplished through the rapid stabilization of all disturbed surfaces throughout the project area, use of Best Management Practices (BMPs), and precautions in the use of construction equipment.
10. All work, including site cleanup, must be completed by the expiration date of the project. The Pennsylvania Game Commission reserves the right to inspect/evaluate the equipment which will be used to complete the contract. If in the opinion of the Regional Forester or his designee the equipment is not adequate to meet the specifications of the contract, the contractor will have two (2) options: Option 1 is to secure and utilize other equipment acceptable to the Regional Forester or his designee for the project. Option 2 is to decline the contract. If the contractor does not have adequate equipment to complete the project and does not obtain satisfactory equipment, the contract will be terminated. The decision of the Regional Forester as it relates to proper equipment and its ability to complete the work will be final.
11. Damage to existing infrastructure (roads, trails, food plots, etc.), private or public, will be the responsibility of the contractor to repair, at their expense, to the pre-existing or better condition. The need for repair will be determined by the Regional Forester prior to the conclusion of the project.
12. It is the obligation of the contractor to acquire any bonding or permits with local townships and/or PennDOT regarding any restrictions on heavy hauling. It is the contractor's obligation to adhere to any such restrictions and take the necessary action to legally use roads accessing the project area. The bonding of roads is the responsibility of the contractor.
13. The contractor is responsible for contacting PA One Call (8-1-1) at least three (3) business days prior to any earth moving activities or hauling to ensure all utility lines are clearly identified. For more information, visit www.pa1call.org. Failure to provide adequate lead time will delay the start of the project.
14. All PGC gates are to be kept closed whenever possible. If gates will be left open for extended periods of time during higher hauling traffic times, large ROAD CLOSED

signs shall be placed at the project entrance access point. All gates shall be closed at the end of each day.

15. The contractor shall comply with all State Game Lands regulations.
16. Contractors will not remove anything from the property including flora, fauna, or artifacts. The contractor will remove all trash and garbage, personal and otherwise, generated from the work performed. Burning is not permitted on this project.
17. An emergency spill kit, large enough for equipment being used, will be available at all times during active operations on the project site.
18. The contractor will notify the Regional Forester **three days (72 hours) prior** to beginning and completion of the project work. The contractor may work at times other than the schedule of the Regional Forester or his designee.
19. The Regional Forester or his designee will inspect the work and may direct the contractor to rework certain road areas or other tasks to meet required specifications. Inspection of the project will occur during normal working hours.
20. Final inspection of the project will be conducted by the Regional Forester or his designee. The contractor may be present at the final inspection. Upon successful completion of the required work, final payment will be released to the contractor.
21. Failure to meet and follow the terms and conditions of the project will be grounds to terminate the contract and forfeiture of the bond to the Pennsylvania Game Commission.
22. No road maintenance operations will be permitted on the following days for the period of this contract:
 - 1) All Saturdays in the months of October, November, December, and January and any Sundays open to hunting.
 - 2) The opening day and all Saturdays during spring gobbler season, including the youth spring gobbler hunt.
 - 3) The four days of the general statewide bear season.
 - 4) The entire two weeks of the general firearms deer season.
 - 5) The entire first week of pheasant season in October.
 - 6) The opening day of the flintlock muzzleloader season.

Attachment 3

Culvert Pipe and Installation

1. SCOPE

This work is the installation of culvert pipes.

2. MATERIALS

Culvert pipe shall be Corrugated Smooth Bore Doubled walled polyethylene pipe meeting AASHTO M294 Type S standards.

3. PROCEDURE:

A. Pipe trench depth will depend on inlet and outlet elevations. Where possible, the outlet pipe should be at natural ground elevation. Bottom of the pipe inlet should be at the same elevation as the ditch. At some locations, the elevation of the ditch at the pipe inlet will be required to be raised to the level of the adjacent ditch line using aggregate. The bottom of the pipe trench should have a minimum 1% fall across the entire length.

B. Approximately 6" of PennDOT 2RC modified aggregate (bedding material) shall be placed in the bottom of the trench, smoothed, and tamped with a mechanical tamper to achieve proper slope. 6" lifts of the 2RC material shall be compacted until the pipe is covered with a minimum of 6" of compacted material over topping the pipe. Pipes should be seated as shallow as possible with extra 2RC, and excavation dirt being used and compacted on approach.

C. Stone headwalls will be constructed on both ends of the pipe. Headwall bases will be equal to or slightly higher than the culvert pipe height, the faces sloped or canted back towards the roadway, the seams will be overlapped like bricks, and a flat stone will be placed under the pipe as skirting. The capstone will be long enough to rest on the headwall bases and large enough to act as a barrier to contain the road surface materials. If headwall stone is not available onsite, the contractor will need to supply stone for headwalls.

4. MEASUREMENT AND PAYMENT

Pipe, bedding, and backfill per linear foot.

**BUREAU OF LABOR LAW COMPLIANCE
PREVAILING WAGES PROJECT RATES**

Project Name:	SGL 106 Hawk Mountain Road Maintenance
Awarding Agency:	PA Game Commission
Contract Award Date:	3/8/2024
Serial Number:	24-01256
Project Classification:	Highway
Determination Date:	2/9/2024
Assigned Field Office:	Scranton
Field Office Phone Number:	(570)963-4577
Toll Free Phone Number:	(877)214-3962
Project County:	Schuylkill County

**BUREAU OF LABOR LAW COMPLIANCE
PREVAILING WAGES PROJECT RATES**

Project: 24-01256 - Building	Effective Date	Expiration Date	Hourly Rate	Fringe Benefits	Total
Asbestos & Insulation Workers	7/27/2022		\$35.80	\$30.01	\$65.81
Asbestos & Insulation Workers	6/26/2023		\$35.80	\$32.01	\$67.81
Asbestos & Insulation Workers	7/1/2024		\$35.80	\$34.06	\$69.86
Boilermaker (Commercial, Institutional, and Minor Repair Work)	1/1/2019		\$29.26	\$18.48	\$47.74
Boilermakers	1/1/2023		\$51.27	\$35.30	\$86.57
Boilermakers	1/1/2024		\$52.10	\$35.72	\$87.82
Bricklayers, Stone Masons, Pointers, Caulkers, Cleaners	4/30/2023		\$35.06	\$21.52	\$56.58
Bricklayers, Stone Masons, Pointers, Caulkers, Cleaners	4/28/2024		\$36.91	\$21.52	\$58.43
Bricklayers, Stone Masons, Pointers, Caulkers, Cleaners	5/4/2025		\$38.76	\$21.52	\$60.28
Carpenters - Piledriver/Welder	1/1/2023		\$40.63	\$21.22	\$61.85
Carpenters - Piledriver/Welder	1/1/2024		\$42.13	\$21.97	\$64.10
Carpenters - Piledriver/Welder	1/1/2025		\$43.38	\$22.72	\$66.10
Carpenters - Piledriver/Welder	1/1/2026		\$44.63	\$23.47	\$68.10
Carpenters, Drywall Hangers, Framers, Instrument Men, Lathers, Soft Floor Layers	6/1/2022		\$33.56	\$17.72	\$51.28
Carpenters, Drywall Hangers, Framers, Instrument Men, Lathers, Soft Floor Layers	6/1/2023		\$35.06	\$17.72	\$52.78
Carpenters, Drywall Hangers, Framers, Instrument Men, Lathers, Soft Floor Layers	6/1/2024		\$36.56	\$17.72	\$54.28
Cement Finishers & Plasterers	4/30/2023		\$28.23	\$22.27	\$50.50
Cement Finishers & Plasterers	4/28/2024		\$30.23	\$22.27	\$52.50
Cement Finishers & Plasterers	5/4/2025		\$32.23	\$22.27	\$54.50
Cement Finishers & Plasterers	5/3/2026		\$34.23	\$22.27	\$56.50
Cement Masons	5/1/2023		\$32.90	\$22.70	\$55.60
Drywall Finisher	5/1/2023		\$31.24	\$23.58	\$54.82
Electricians	9/1/2022		\$40.52	\$25.63	\$66.15
Electricians	9/1/2023		\$42.02	\$25.69	\$67.71
Elevator Constructor	1/1/2023		\$56.46	\$38.36	\$94.82
Elevator Constructor	1/1/2024		\$58.88	\$43.90	\$102.78
Glazier	5/1/2023		\$37.71	\$23.68	\$61.39
Iron Workers (Bridge, Structural Steel, Ornamental, Precast, Reinforcing)	7/1/2021		\$34.01	\$31.13	\$65.14
Iron Workers (Bridge, Structural Steel, Ornamental, Precast, Reinforcing)	7/1/2023		\$36.26	\$31.38	\$67.64
Laborers (Class 01 - See notes)	5/1/2023		\$27.62	\$16.59	\$44.21
Laborers (Class 02 - See notes)	5/1/2023		\$29.62	\$16.59	\$46.21
Laborers (Class 03 - See notes)	5/1/2022		\$27.64	\$16.28	\$43.92
Laborers (Class 03 - See notes)	5/1/2023		\$28.34	\$16.78	\$45.12
Laborers (Class 04 - See notes)	5/1/2022		\$29.14	\$16.28	\$45.42
Laborers (Class 04 - See notes)	5/1/2023		\$29.34	\$16.78	\$46.12
Laborers (Class 05 - See notes)	5/1/2023		\$29.62	\$16.59	\$46.21
Laborers (Class 06 - See notes)	5/1/2022		\$28.87	\$16.09	\$44.96
Marble Mason	5/1/2023		\$34.80	\$17.74	\$52.54

**BUREAU OF LABOR LAW COMPLIANCE
PREVAILING WAGES PROJECT RATES**

Project: 24-01256 - Building	Effective Date	Expiration Date	Hourly Rate	Fringe Benefits	Total
Marble Mason	5/1/2024		\$36.75	\$17.74	\$54.49
Marble Mason	5/1/2025		\$38.70	\$17.74	\$56.44
Millwright	5/1/2020		\$36.04	\$19.31	\$55.35
Millwright	6/1/2023		\$39.21	\$22.95	\$62.16
Millwright	6/1/2024		\$41.07	\$22.95	\$64.02
Millwright	6/1/2025		\$43.00	\$22.95	\$65.95
Millwright	6/1/2026		\$44.97	\$22.95	\$67.92
Operators (Building, Class 01 - See Notes)	5/1/2023		\$42.57	\$29.24	\$71.81
Operators (Building, Class 01A - See Notes)	5/1/2023		\$44.82	\$29.90	\$74.72
Operators (Building, Class 02 - See Notes)	5/1/2023		\$42.29	\$29.15	\$71.44
Operators (Building, Class 02A - See Notes)	5/1/2023		\$44.54	\$29.82	\$74.36
Operators (Building, Class 03 - See Notes)	5/1/2023		\$39.57	\$28.34	\$67.91
Operators (Building, Class 04 - See Notes)	5/1/2023		\$38.42	\$28.02	\$66.44
Operators (Building, Class 05 - See Notes)	5/1/2023		\$37.97	\$27.89	\$65.86
Operators (Building, Class 06 - See Notes)	5/1/2023		\$37.10	\$27.62	\$64.72
Operators (Building, Class 07A- See Notes)	5/1/2023		\$51.63	\$33.34	\$84.97
Operators (Building, Class 07B- See Notes)	5/1/2023		\$51.28	\$33.24	\$84.52
Painters Class 1 (see notes)	5/1/2023		\$29.98	\$23.28	\$53.26
Painters Class 2 (see notes)	5/1/2023		\$33.58	\$23.58	\$57.16
Painters Class 3 (see notes)	5/1/2023		\$40.18	\$23.58	\$63.76
Pile Driver Divers (Building, Heavy, Highway)	1/1/2023		\$58.70	\$21.22	\$79.92
Pile Driver Divers (Building, Heavy, Highway)	1/1/2024		\$60.95	\$21.97	\$82.92
Pile Driver Divers (Building, Heavy, Highway)	1/1/2025		\$62.82	\$22.72	\$85.54
Pile Driver Divers (Building, Heavy, Highway)	1/1/2026		\$64.70	\$23.47	\$88.17
Piledrivers	1/1/2023		\$39.13	\$21.22	\$60.35
Piledrivers	1/1/2024		\$40.63	\$21.97	\$62.60
Piledrivers	1/1/2025		\$41.88	\$22.72	\$64.60
Piledrivers	1/1/2026		\$43.13	\$23.47	\$66.60
Plasterers	5/1/2023		\$35.93	\$23.96	\$59.89
Plumbers and Steamfitters	12/1/2022		\$47.74	\$22.32	\$70.06
Plumbers and Steamfitters	12/1/2023		\$49.39	\$23.67	\$73.06
Roofers (Composition)	5/1/2023		\$42.63	\$34.62	\$77.25
Roofers (Shingle)	5/1/2020		\$29.50	\$21.25	\$50.75
Roofers (Shingle)	5/1/2023		\$32.85	\$22.10	\$54.95
Roofers (Slate & Tile)	5/1/2020		\$32.50	\$21.25	\$53.75
Roofers (Slate & Tile)	5/1/2023		\$35.85	\$22.10	\$57.95
Sheet Metal Workers	5/1/2023		\$35.04	\$29.82	\$64.86
Sign Makers and Hangars	7/15/2022		\$30.54	\$24.35	\$54.89
Sign Makers and Hangars	7/15/2023		\$31.76	\$24.63	\$56.39
Sprinklerfitters	4/1/2023		\$44.33	\$28.04	\$72.37
Terrazzo Finisher	5/1/2023		\$35.79	\$19.25	\$55.04
Terrazzo Finisher	5/1/2024		\$37.16	\$19.26	\$56.42
Terrazzo Grinder	5/1/2023		\$36.54	\$19.25	\$55.79
Terrazzo Grinder	5/1/2024		\$37.92	\$19.26	\$57.18

**BUREAU OF LABOR LAW COMPLIANCE
PREVAILING WAGES PROJECT RATES**

Project: 24-01256 - Building	Effective Date	Expiration Date	Hourly Rate	Fringe Benefits	Total
Terrazzo Mechanics	5/1/2023		\$36.51	\$21.00	\$57.51
Terrazzo Mechanics	5/1/2024		\$37.94	\$21.01	\$58.95
Tile & Marble Finisher	5/1/2023		\$32.91	\$15.49	\$48.40
Tile & Marble Finisher	5/1/2024		\$34.86	\$15.49	\$50.35
Tile & Marble Finisher	5/1/2025		\$36.81	\$15.49	\$52.30
Tile Setter	5/1/2023		\$34.80	\$17.74	\$52.54
Tile Setter	5/1/2024		\$36.75	\$17.74	\$54.49
Tile Setter	5/1/2025		\$38.70	\$17.74	\$56.44
Truckdriver class 1(see notes)	5/1/2021		\$37.72	\$0.00	\$37.72
Truckdriver class 2 (see notes)	5/1/2021		\$37.79	\$0.00	\$37.79
Truckdriver class 3 (see notes)	5/1/2021		\$38.28	\$0.00	\$38.28
Window Film / Tint Installer	6/1/2019		\$24.52	\$12.08	\$36.60

**BUREAU OF LABOR LAW COMPLIANCE
PREVAILING WAGES PROJECT RATES**

Project: 24-01256 - Heavy/Highway	Effective Date	Expiration Date	Hourly Rate	Fringe Benefits	Total
Carpenter	5/1/2023		\$35.32	\$19.09	\$54.41
Carpenter	5/1/2024		\$36.12	\$19.79	\$55.91
Carpenter	5/1/2025		\$36.87	\$20.49	\$57.36
Carpenter	5/1/2026		\$37.63	\$21.18	\$58.81
Carpenter Welder	5/1/2023		\$36.07	\$19.09	\$55.16
Carpenter Welder	5/1/2024		\$36.87	\$19.79	\$56.66
Carpenter Welder	5/1/2025		\$37.62	\$20.49	\$58.11
Carpenter Welder	5/1/2026		\$38.38	\$21.18	\$59.56
Carpenters - Piledriver/Welder	1/1/2023		\$36.07	\$19.09	\$55.16
Carpenters - Piledriver/Welder	1/1/2024		\$36.87	\$19.79	\$56.66
Carpenters - Piledriver/Welder	1/1/2025		\$37.62	\$20.49	\$58.11
Carpenters - Piledriver/Welder	1/1/2026		\$38.38	\$21.18	\$59.56
Cement Finishers	5/1/2016		\$26.40	\$22.48	\$48.88
Electric Lineman	1/1/2018		\$55.43	\$22.48	\$77.91
Electric Lineman	8/29/2022		\$62.66	\$28.08	\$90.74
Electric Lineman	9/4/2023		\$64.68	\$29.01	\$93.69
Electric Lineman	1/1/2024		\$64.46	\$29.23	\$93.69
Iron Workers (Bridge, Structural Steel, Ornamental, Precast, Reinforcing)	7/1/2021		\$34.01	\$31.13	\$65.14
Iron Workers (Bridge, Structural Steel, Ornamental, Precast, Reinforcing)	7/1/2023		\$36.26	\$31.38	\$67.64
Laborers (Class 01 - See notes)	5/1/2023		\$24.81	\$18.99	\$43.80
Laborers (Class 01 - See notes)	5/1/2024		\$25.61	\$19.49	\$45.10
Laborers (Class 02 - See notes)	5/1/2023		\$31.43	\$18.99	\$50.42
Laborers (Class 02 - See notes)	5/1/2024		\$32.23	\$19.49	\$51.72
Laborers (Class 03 - See notes)	5/1/2023		\$28.42	\$18.99	\$47.41
Laborers (Class 03 - See notes)	5/1/2024		\$29.22	\$19.49	\$48.71
Laborers (Class 04 - See notes)	5/1/2023		\$28.77	\$18.99	\$47.76
Laborers (Class 04 - See notes)	5/1/2024		\$29.57	\$19.49	\$49.06
Laborers (Class 05 - See notes)	5/1/2023		\$29.44	\$18.99	\$48.43
Laborers (Class 05 - See notes)	5/1/2024		\$30.24	\$19.49	\$49.73
Laborers (Class 06 - See notes)	5/1/2023		\$28.86	\$18.99	\$47.85
Laborers (Class 06 - See notes)	5/1/2024		\$29.66	\$19.49	\$49.15
Laborers (Class 07 - See notes)	5/1/2023		\$29.15	\$18.99	\$48.14
Laborers (Class 07 - See notes)	5/1/2024		\$29.95	\$19.49	\$49.44
Laborers (Class 08 - See notes)	5/1/2023		\$29.63	\$18.99	\$48.62
Laborers (Class 08 - See notes)	5/1/2024		\$30.43	\$19.49	\$49.92
Millwright	6/1/2023		\$41.51	\$23.33	\$64.84
Millwright	6/1/2024		\$43.46	\$23.33	\$66.79
Millwright	6/1/2025		\$45.46	\$23.33	\$68.79
Millwright	6/1/2026		\$47.52	\$23.33	\$70.85
Operators (Heavy, Class 01 - See Notes)	5/1/2023		\$41.14	\$28.82	\$69.96
Operators (Heavy, Class 01 - See Notes)	5/1/2024		\$42.30	\$29.66	\$71.96
Operators (Heavy, Class 01 - See Notes)	5/1/2025		\$43.46	\$30.50	\$73.96
Operators (Heavy, Class 01 - See Notes)	5/1/2026		\$44.61	\$31.35	\$75.96

**BUREAU OF LABOR LAW COMPLIANCE
PREVAILING WAGES PROJECT RATES**

Project: 24-01256 - Heavy/Highway	Effective Date	Expiration Date	Hourly Rate	Fringe Benefits	Total
Operators (Heavy, Class 01A - See Notes)	5/1/2023		\$43.39	\$29.48	\$72.87
Operators (Heavy, Class 01A - See Notes)	5/1/2024		\$44.55	\$30.32	\$74.87
Operators (Heavy, Class 01A - See Notes)	5/1/2025		\$45.71	\$31.16	\$76.87
Operators (Heavy, Class 01A - See Notes)	5/1/2026		\$46.86	\$32.01	\$78.87
Operators (Heavy, Class 02 - See Notes)	5/1/2023		\$40.86	\$28.73	\$69.59
Operators (Heavy, Class 02 - See Notes)	5/1/2024		\$42.02	\$29.57	\$71.59
Operators (Heavy, Class 02 - See Notes)	5/1/2025		\$43.18	\$30.41	\$73.59
Operators (Heavy, Class 02 - See Notes)	5/1/2026		\$44.34	\$31.25	\$75.59
Operators (Heavy, Class 02A - See Notes)	5/1/2023		\$43.11	\$29.40	\$72.51
Operators (Heavy, Class 02A - See Notes)	5/1/2024		\$44.27	\$30.24	\$74.51
Operators (Heavy, Class 02A - See Notes)	5/1/2025		\$45.43	\$31.08	\$76.51
Operators (Heavy, Class 02A - See Notes)	5/1/2026		\$46.59	\$31.92	\$78.51
Operators (Heavy, Class 03 - See Notes)	5/1/2023		\$37.95	\$27.86	\$65.81
Operators (Heavy, Class 03 - See Notes)	5/1/2024		\$39.11	\$28.70	\$67.81
Operators (Heavy, Class 03 - See Notes)	5/1/2025		\$40.26	\$29.55	\$69.81
Operators (Heavy, Class 03 - See Notes)	5/1/2026		\$41.43	\$30.38	\$71.81
Operators (Heavy, Class 04 - See Notes)	5/1/2023		\$36.80	\$27.54	\$64.34
Operators (Heavy, Class 04 - See Notes)	5/1/2024		\$37.96	\$28.38	\$66.34
Operators (Heavy, Class 04 - See Notes)	5/1/2025		\$39.12	\$29.22	\$68.34
Operators (Heavy, Class 04 - See Notes)	5/1/2026		\$40.28	\$30.06	\$70.34
Operators (Heavy, Class 05 - See Notes)	5/1/2023		\$36.35	\$27.41	\$63.76
Operators (Heavy, Class 05 - See Notes)	5/1/2024		\$37.51	\$28.25	\$65.76
Operators (Heavy, Class 05 - See Notes)	5/1/2025		\$38.67	\$29.09	\$67.76
Operators (Heavy, Class 05 - See Notes)	5/1/2026		\$39.83	\$29.93	\$69.76
Operators (Heavy, Class 06 - See Notes)	5/1/2023		\$35.48	\$27.14	\$62.62
Operators (Heavy, Class 06 - See Notes)	5/1/2024		\$36.64	\$27.98	\$64.62
Operators (Heavy, Class 06 - See Notes)	5/1/2025		\$37.80	\$28.82	\$66.62
Operators (Heavy, Class 06 - See Notes)	5/1/2026		\$38.96	\$29.66	\$68.62
Operators (Heavy, Class 07A - See Notes)	5/1/2023		\$49.93	\$32.83	\$82.76
Operators (Heavy, Class 07A - See Notes)	5/1/2024		\$51.39	\$33.77	\$85.16
Operators (Heavy, Class 07A - See Notes)	5/1/2025		\$52.85	\$34.71	\$87.56
Operators (Heavy, Class 07A - See Notes)	5/1/2026		\$54.32	\$35.64	\$89.96
Operators (Heavy, Class 07B - See Notes)	5/1/2023		\$49.58	\$32.73	\$82.31
Operators (Heavy, Class 07B - See Notes)	5/1/2024		\$51.04	\$33.67	\$84.71
Operators (Heavy, Class 07B - See Notes)	5/1/2025		\$52.51	\$34.60	\$87.11
Operators (Heavy, Class 07B - See Notes)	5/1/2026		\$53.97	\$35.54	\$89.51
Operators (Highway, Class 01 - See Notes)	5/1/2023		\$40.25	\$28.55	\$68.80
Operators (Highway, Class 01 - See Notes)	5/1/2024		\$41.41	\$29.39	\$70.80
Operators (Highway, Class 01 - See Notes)	5/1/2025		\$42.56	\$30.24	\$72.80
Operators (Highway, Class 01 - See Notes)	5/1/2026		\$43.72	\$31.08	\$74.80
Operators (Highway, Class 01a - See Notes)	5/1/2023		\$42.50	\$29.23	\$71.73
Operators (Highway, Class 01a - See Notes)	5/1/2024		\$43.66	\$30.07	\$73.73
Operators (Highway, Class 01a - See Notes)	5/1/2025		\$44.81	\$30.92	\$75.73
Operators (Highway, Class 01a - See Notes)	5/1/2026		\$45.97	\$31.76	\$77.73

**BUREAU OF LABOR LAW COMPLIANCE
PREVAILING WAGES PROJECT RATES**

Project: 24-01256 - Heavy/Highway	Effective Date	Expiration Date	Hourly Rate	Fringe Benefits	Total
Operators (Highway, Class 02 - See Notes)	5/1/2023		\$39.08	\$28.20	\$67.28
Operators (Highway, Class 02 - See Notes)	5/1/2024		\$40.24	\$29.04	\$69.28
Operators (Highway, Class 02 - See Notes)	5/1/2025		\$41.39	\$29.89	\$71.28
Operators (Highway, Class 02 - See Notes)	5/1/2026		\$42.55	\$30.73	\$73.28
Operators (Highway, Class 03 - See Notes)	5/1/2023		\$38.39	\$27.99	\$66.38
Operators (Highway, Class 03 - See Notes)	5/1/2024		\$39.55	\$28.83	\$68.38
Operators (Highway, Class 03 - See Notes)	5/1/2025		\$40.70	\$29.68	\$70.38
Operators (Highway, Class 03 - See Notes)	5/1/2026		\$41.87	\$30.51	\$72.38
Operators (Highway, Class 04 - See Notes)	5/1/2023		\$37.94	\$27.86	\$65.80
Operators (Highway, Class 04 - See Notes)	5/1/2024		\$39.10	\$28.70	\$67.80
Operators (Highway, Class 04 - See Notes)	5/1/2025		\$40.26	\$29.54	\$69.80
Operators (Highway, Class 04 - See Notes)	5/1/2026		\$41.41	\$30.39	\$71.80
Operators (Highway, Class 05 - See Notes)	5/1/2023		\$37.42	\$27.72	\$65.14
Operators (Highway, Class 05 - See Notes)	5/1/2024		\$38.58	\$28.56	\$67.14
Operators (Highway, Class 05 - See Notes)	5/1/2025		\$39.73	\$29.41	\$69.14
Operators (Highway, Class 05 - See Notes)	5/1/2026		\$40.89	\$30.25	\$71.14
Operators (Highway, Class 06 - See Notes)	5/1/2023		\$40.48	\$28.62	\$69.10
Operators (Highway, Class 06 - See Notes)	5/1/2024		\$41.64	\$29.46	\$71.10
Operators (Highway, Class 06 - See Notes)	5/1/2025		\$42.80	\$30.30	\$73.10
Operators (Highway, Class 06 - See Notes)	5/1/2026		\$43.95	\$31.15	\$75.10
Operators (Highway, Class 06/A - See Notes)	5/1/2023		\$42.73	\$29.28	\$72.01
Operators (Highway, Class 06/A - See Notes)	5/1/2024		\$43.89	\$30.12	\$74.01
Operators (Highway, Class 06/A - See Notes)	5/1/2025		\$45.05	\$30.96	\$76.01
Operators (Highway, Class 06/A - See Notes)	5/1/2026		\$46.21	\$31.80	\$78.01
Operators (Highway, Class 07/A - See Notes)	5/1/2023		\$48.86	\$32.51	\$81.37
Operators (Highway, Class 07/A - See Notes)	5/1/2024		\$50.32	\$33.45	\$83.77
Operators (Highway, Class 07/A - See Notes)	5/1/2025		\$51.79	\$34.38	\$86.17
Operators (Highway, Class 07/A - See Notes)	5/1/2026		\$53.25	\$35.32	\$88.57
Operators (Highway, Class 07/B - See Notes)	5/1/2023		\$47.44	\$32.10	\$79.54
Operators (Highway, Class 07/B - See Notes)	5/1/2024		\$48.91	\$33.03	\$81.94
Operators (Highway, Class 07/B - See Notes)	5/1/2025		\$50.37	\$33.97	\$84.34
Operators (Highway, Class 07/B - See Notes)	5/1/2026		\$51.84	\$34.90	\$86.74
Painters Class 2 (see notes)	5/1/2020		\$31.53	\$20.71	\$52.24
Painters Class 3 (see notes)	5/1/2020		\$37.63	\$20.71	\$58.34
Pile Driver Divers (Building, Heavy, Highway)	1/1/2022		\$56.40	\$20.50	\$76.90
Piledrivers	5/1/2023		\$35.32	\$19.09	\$54.41
Piledrivers	5/1/2024		\$36.12	\$19.79	\$55.91
Piledrivers	5/1/2025		\$36.87	\$20.49	\$57.36
Piledrivers	5/1/2026		\$37.63	\$21.18	\$58.81
Steamfitters (Heavy and Highway - Gas Distribution)	5/1/2022		\$48.43	\$40.28	\$88.71
Steamfitters (Heavy and Highway - Gas Distribution)	5/1/2023		\$50.53	\$41.68	\$92.21
Truckdriver class 1(see notes)	5/1/2021		\$37.72	\$0.00	\$37.72
Truckdriver class 2 (see notes)	5/1/2021		\$37.79	\$0.00	\$37.79
Truckdriver class 3 (see notes)	5/1/2021		\$38.28	\$0.00	\$38.28