




1 W27x84 BEAM (CROSS SECTION A-A)
Scale: 1" = 1'

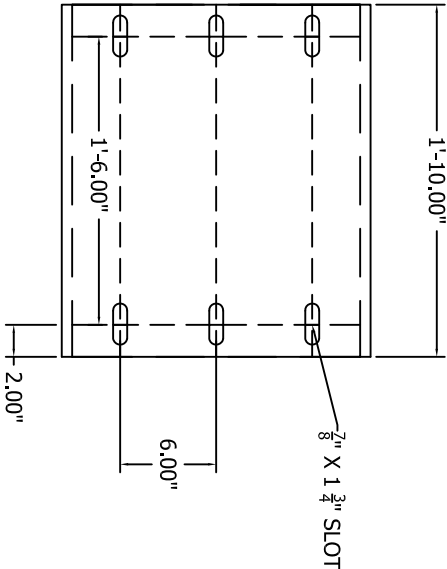


2 MC18x42.7 DIAPHRAGM
Scale: 1" = 1'

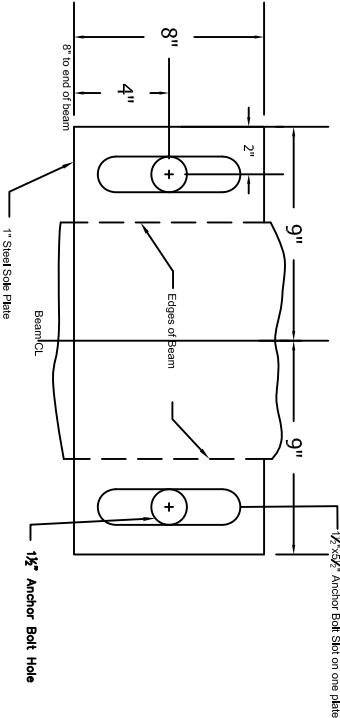


3 SOLE PLATE (EXPANSION) PLAN VIEW
Scale: 1.5\"/>

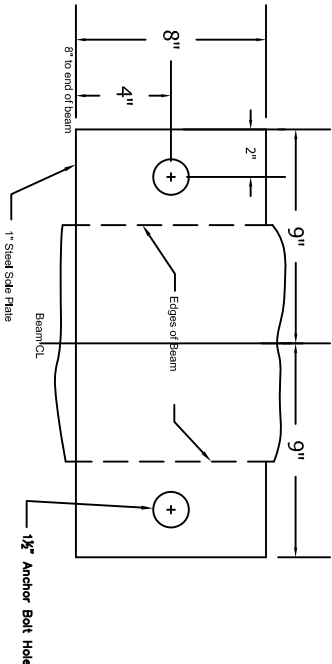

4 SOLE PLATE (FIXED) PLAN VIEW
Scale: 1.5\"/>

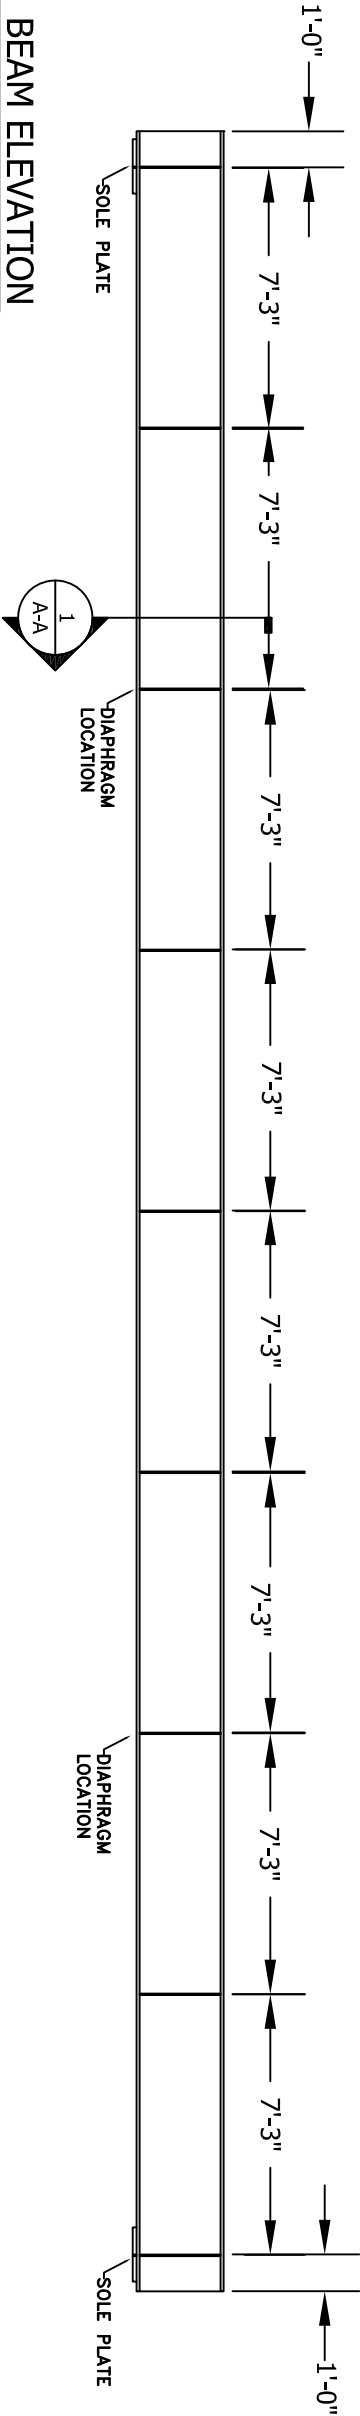

5 BEAM ELEVATION
Scale: 3/16\"/>

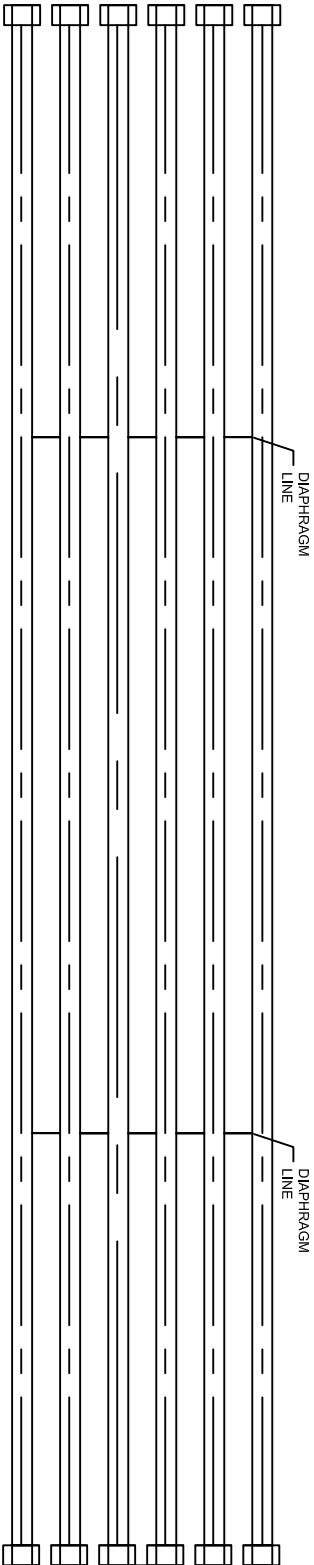

6 BRIDGE LAYOUT
Scale: 1/8\"/>

PENNSYLVANIA GAME COMMISSION			
STATE GAME LANDS #014		SHIPPEN TWP	CAMERON CO.
60" STEEL BRIDGE BEAM			
BEAM DETAILS AND DIMENSIONS			
REVISIONS		PROJECT NO. PQC-Q14-25-1	
▲		DRAWN BY: AQL	
▲		DATE: 11/10/2025	
▲		SHEET NO. 1 OF 1	