


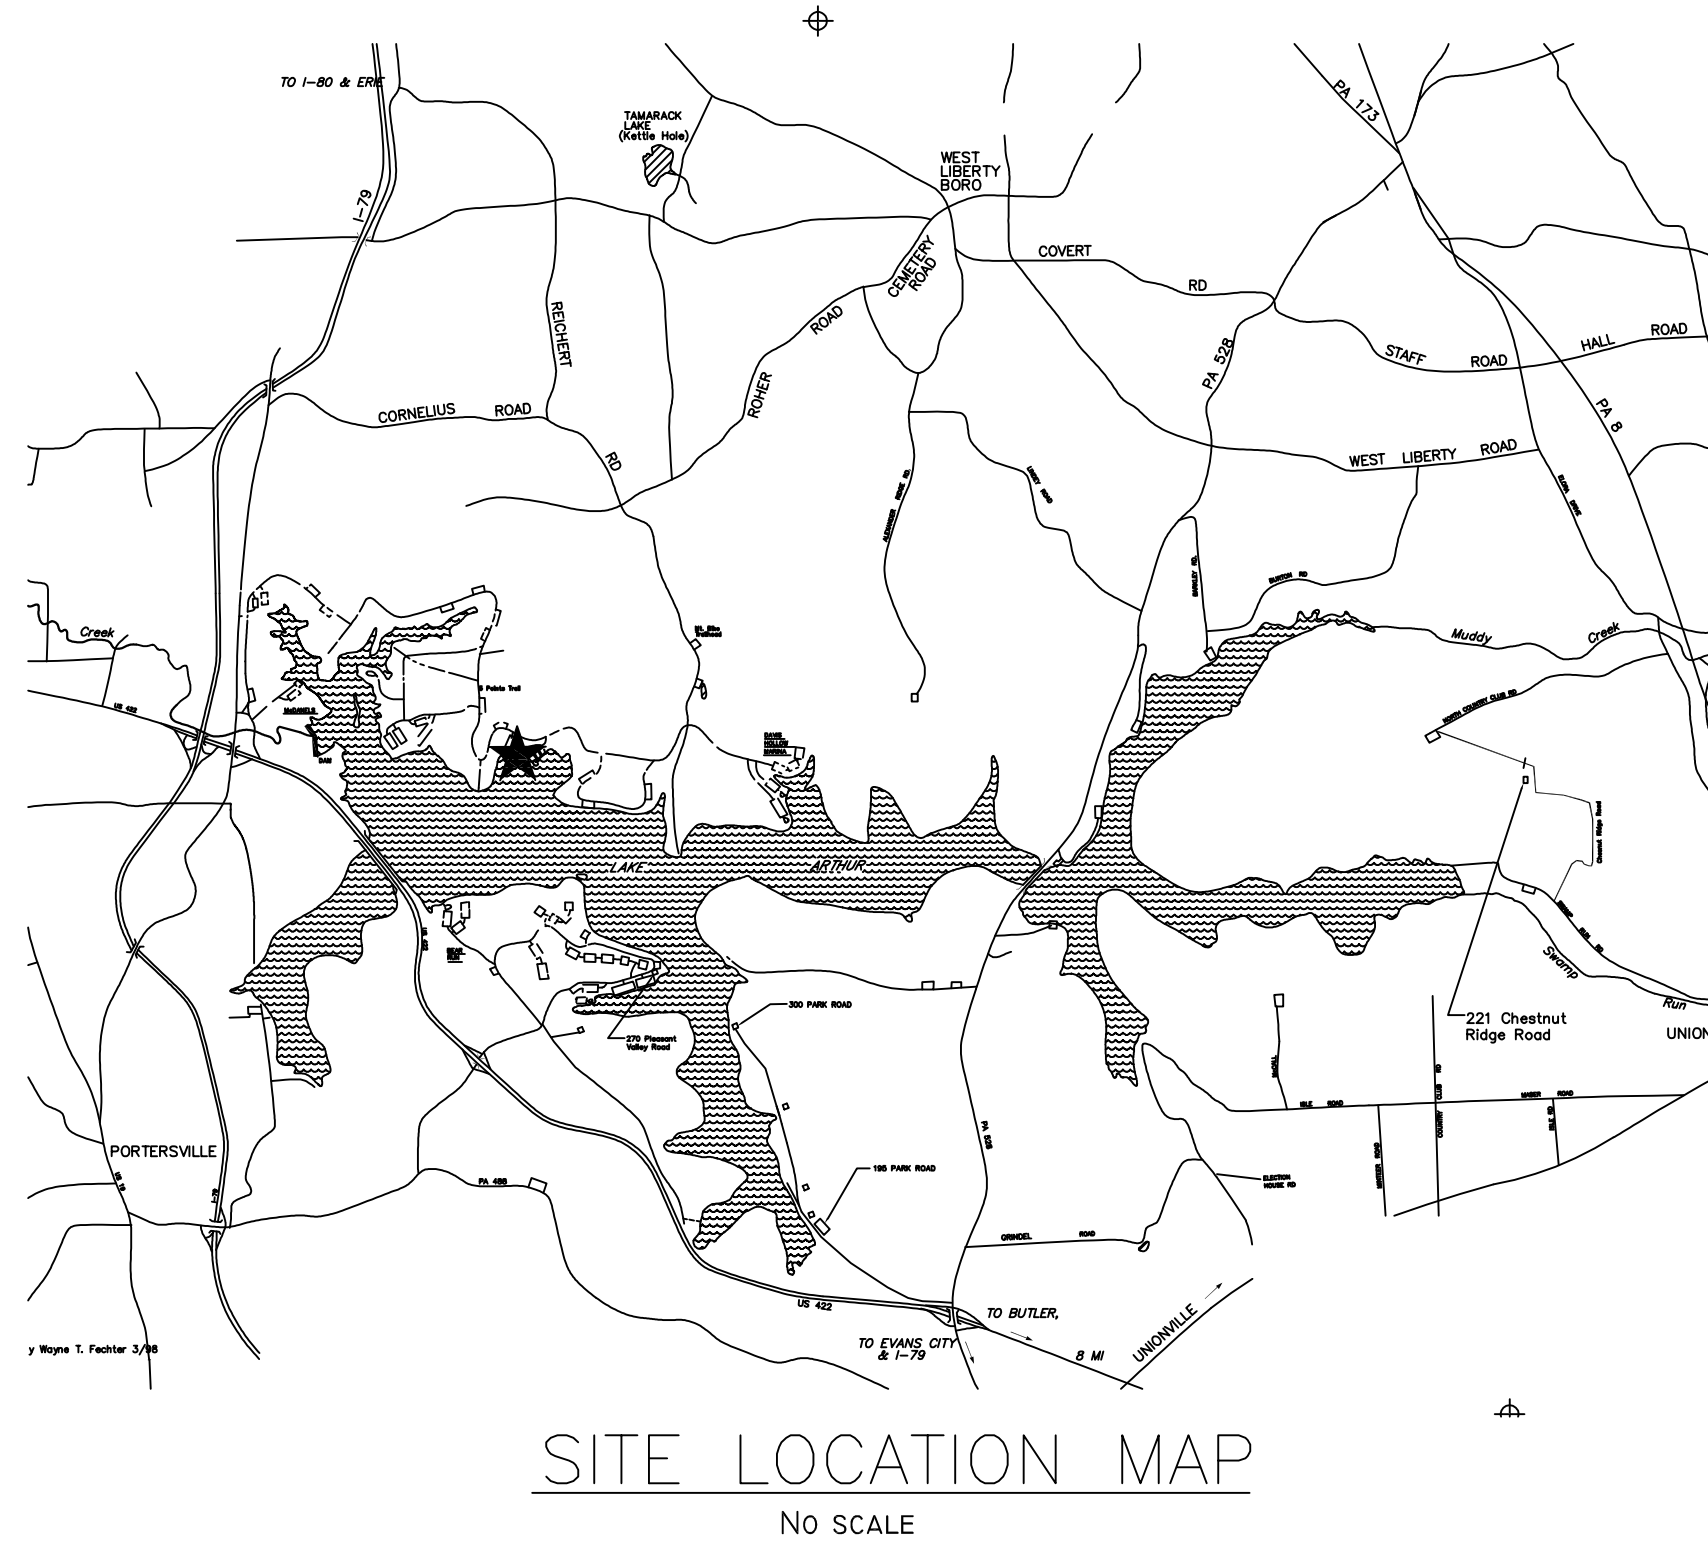


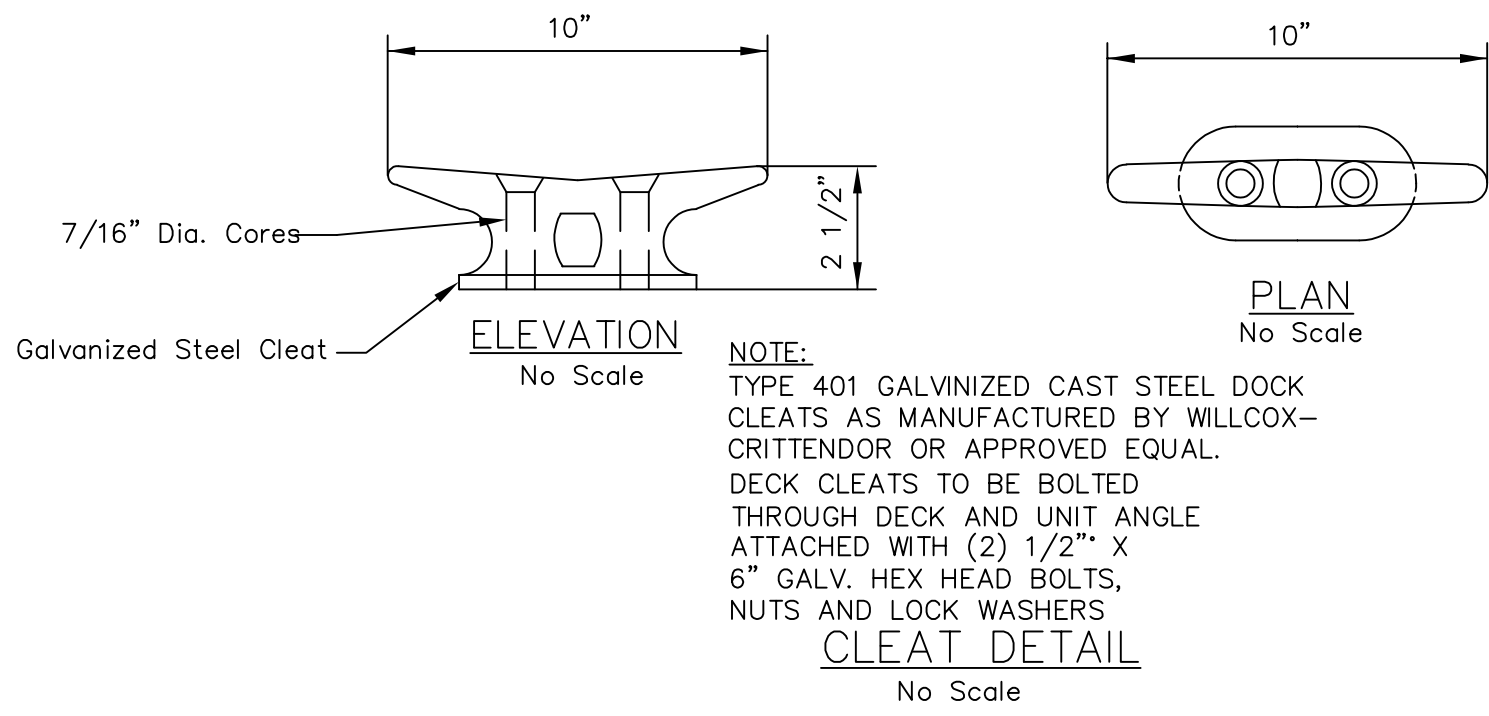





PLAN
SCALE: No Scale

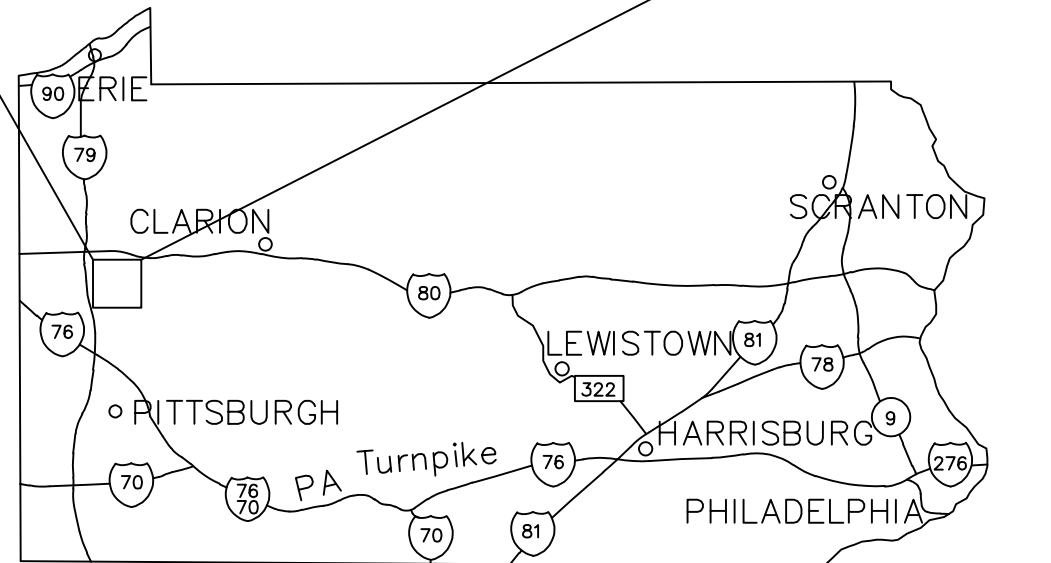


SITE LOCATION MAP
No Scale

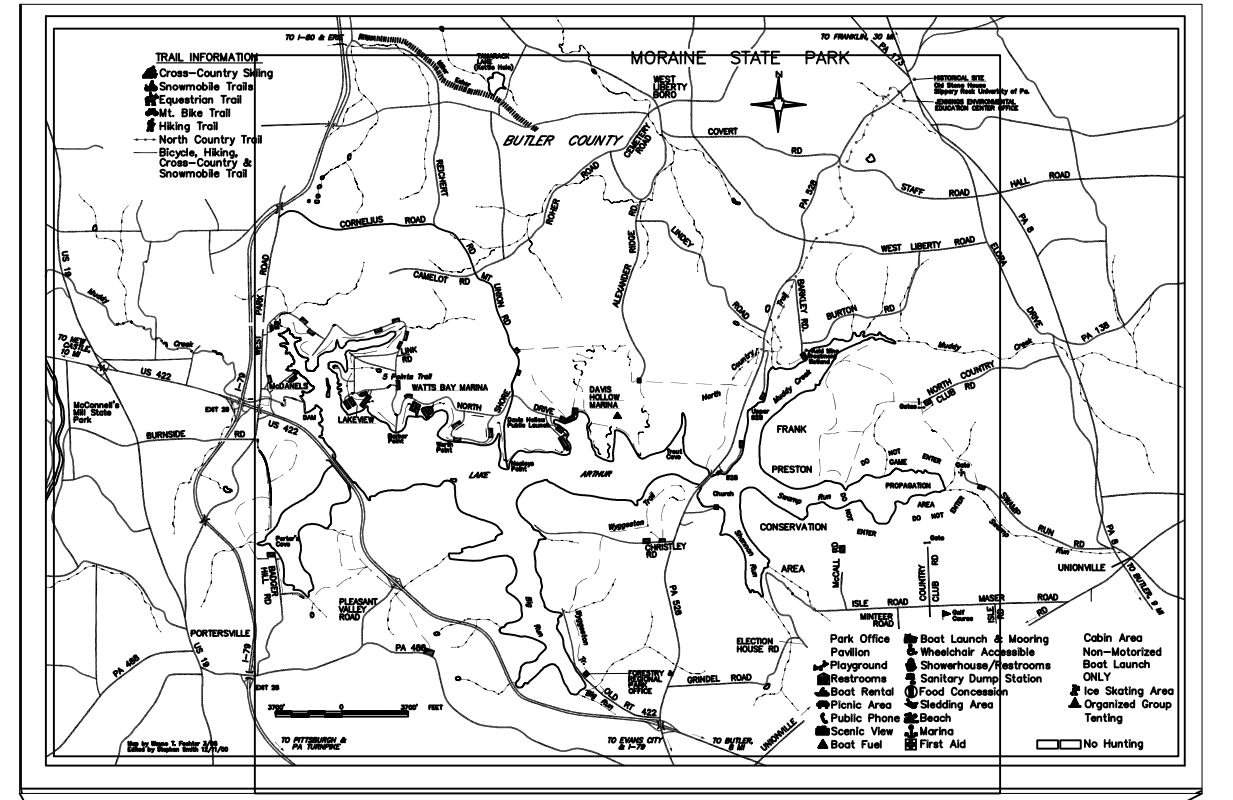


PARK LOCATION MAP
No Scale

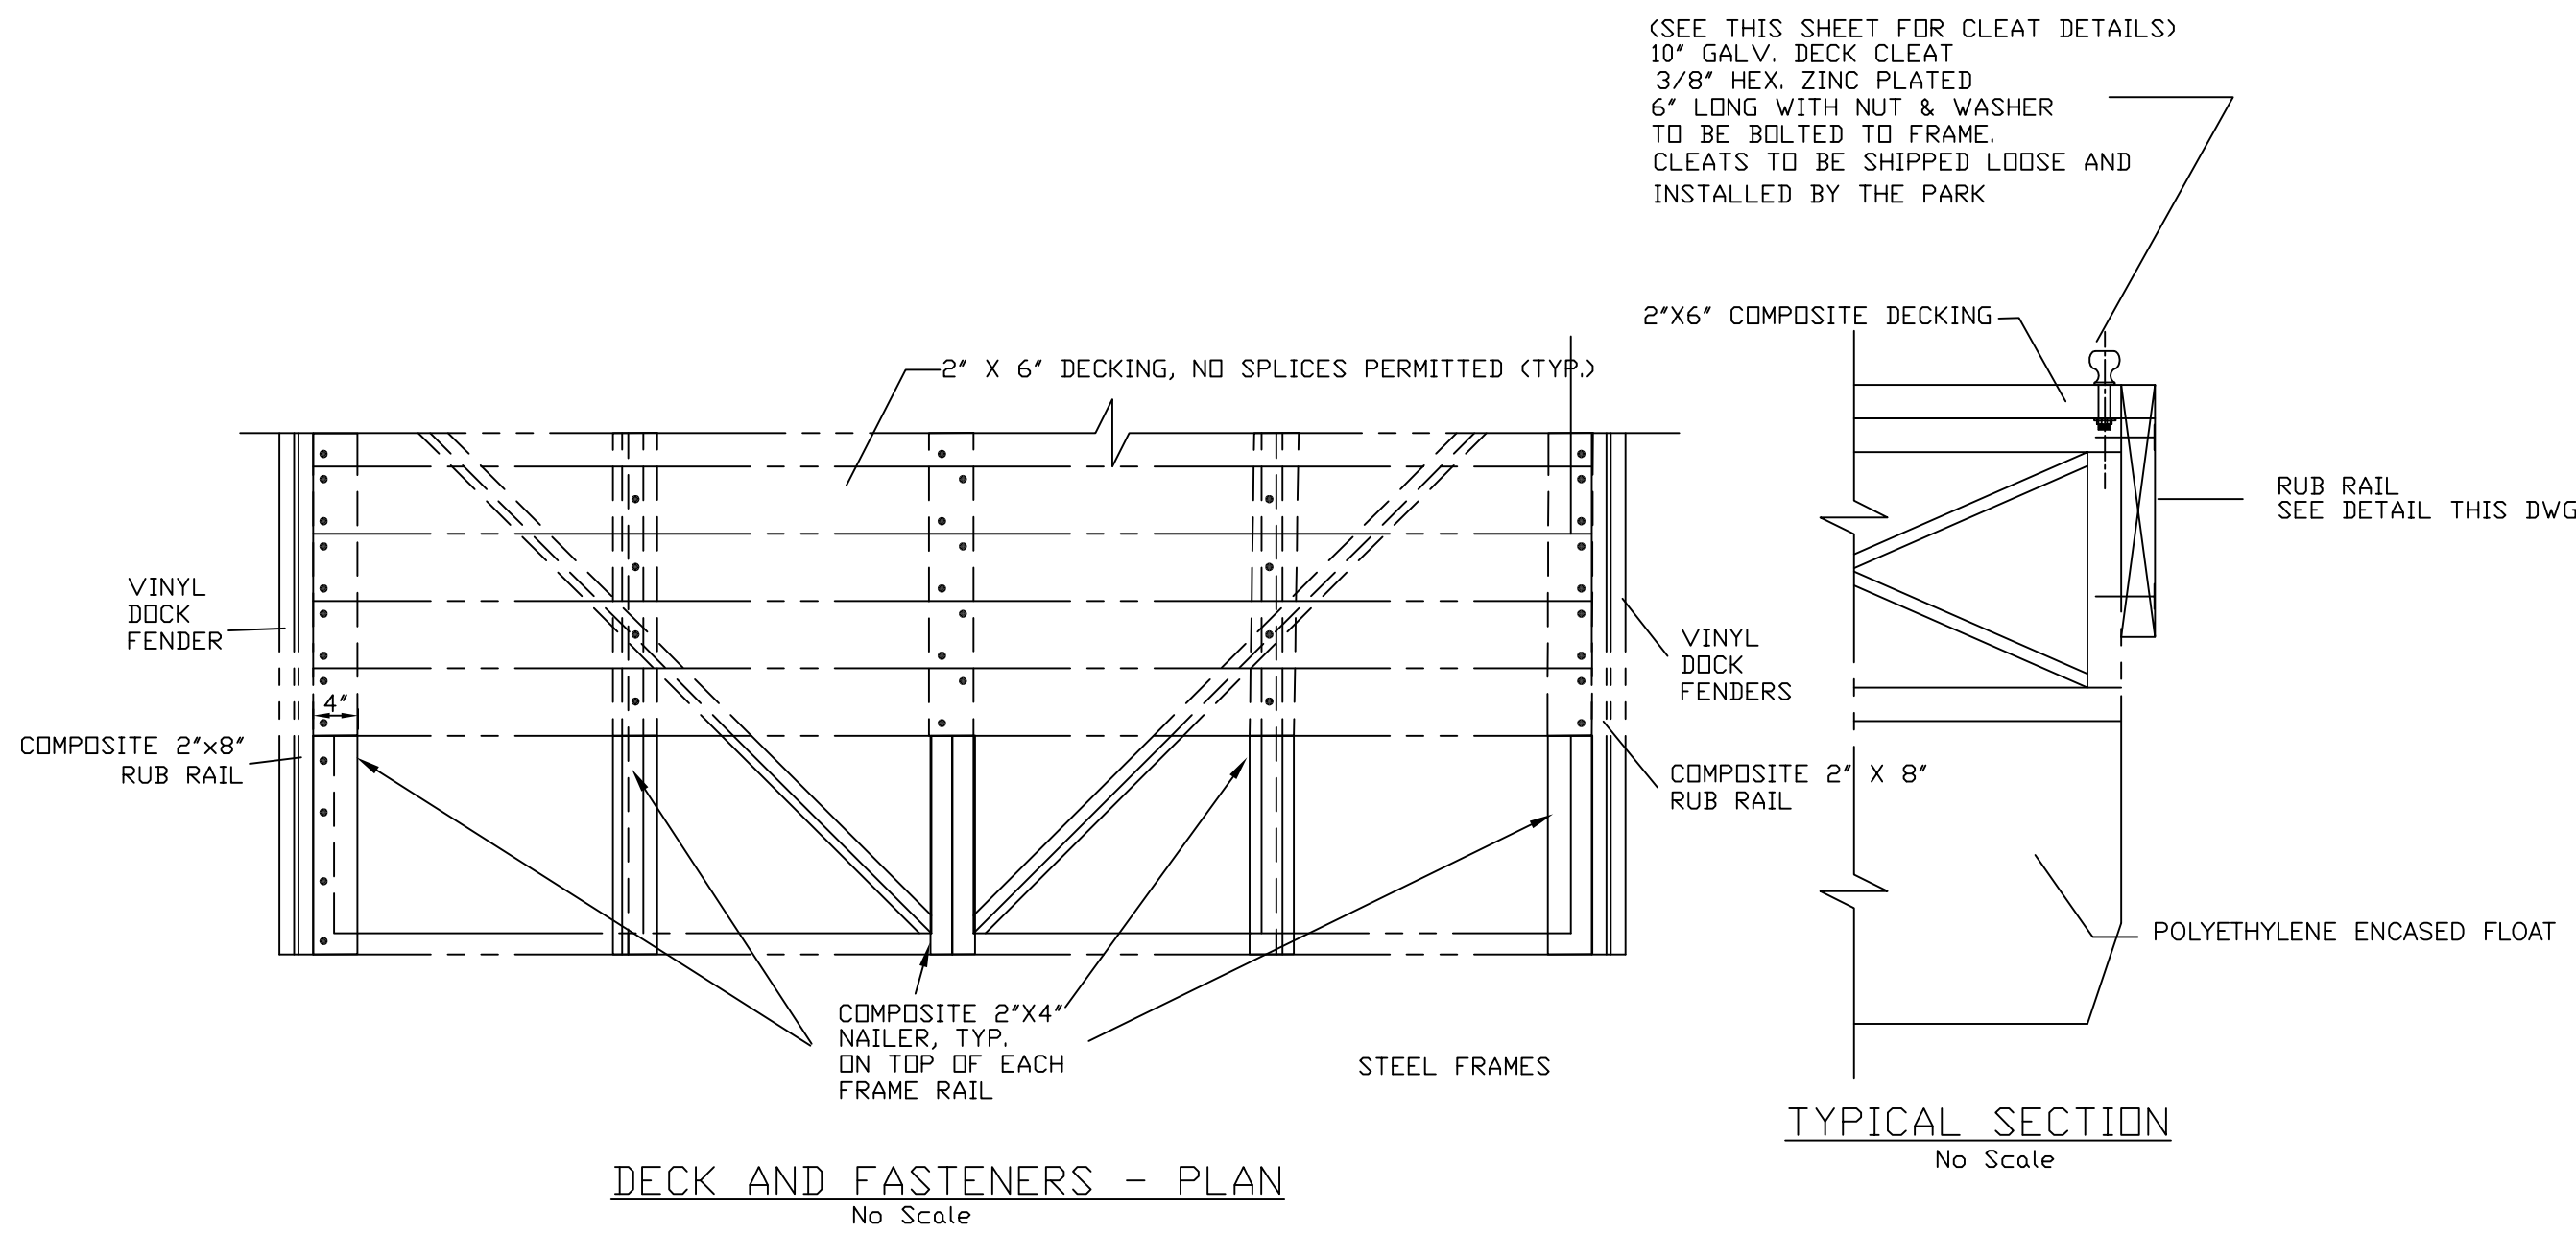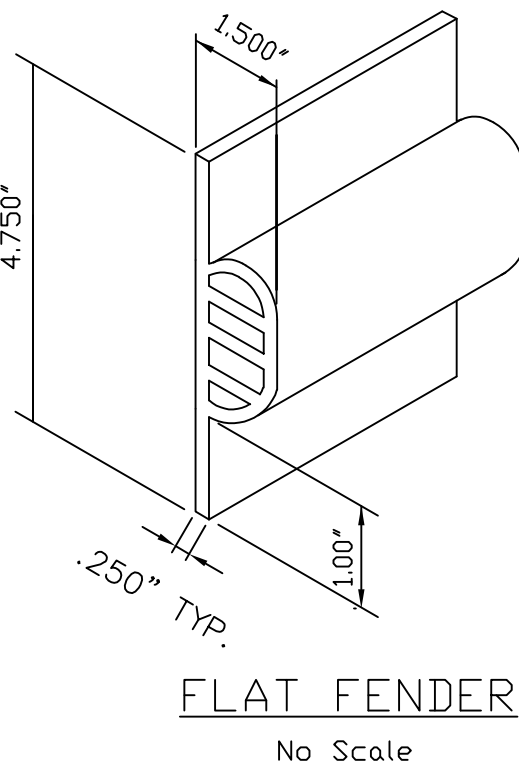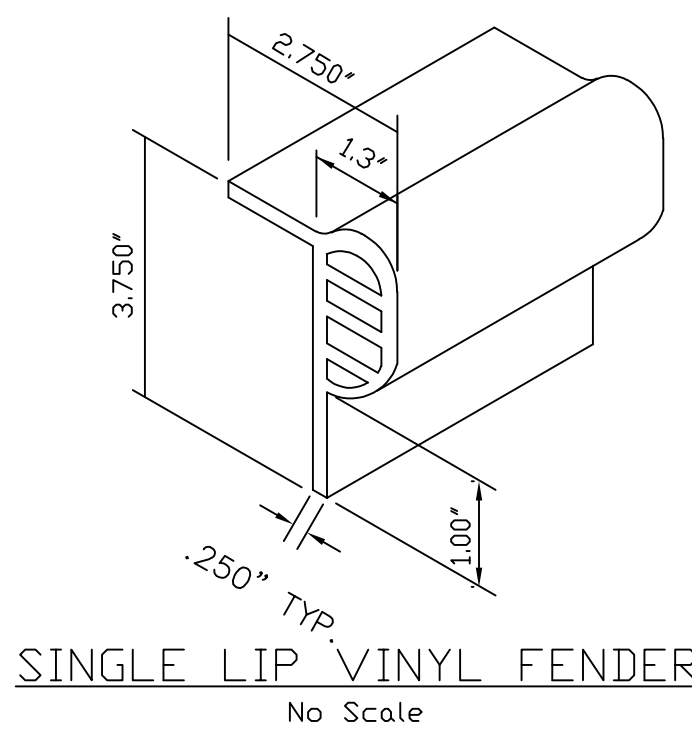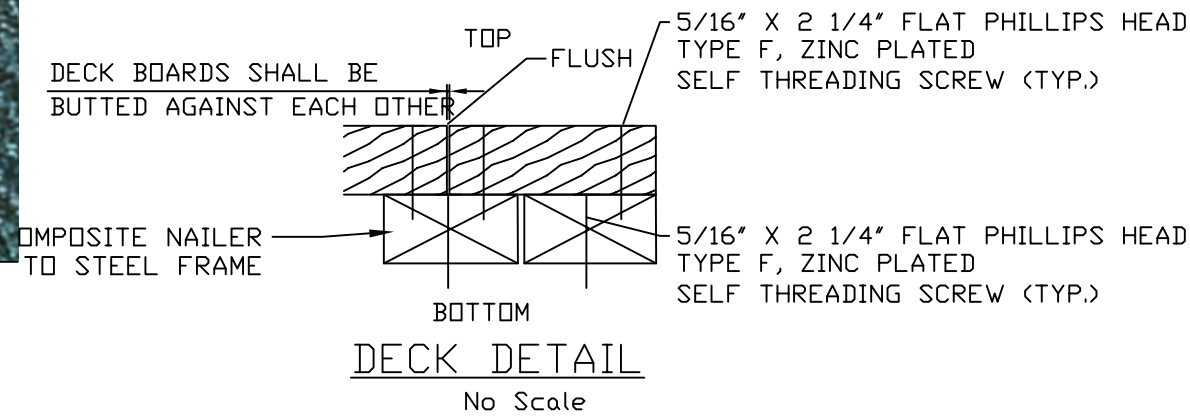


DECK AND FASTENERS - PLAN
No Scale

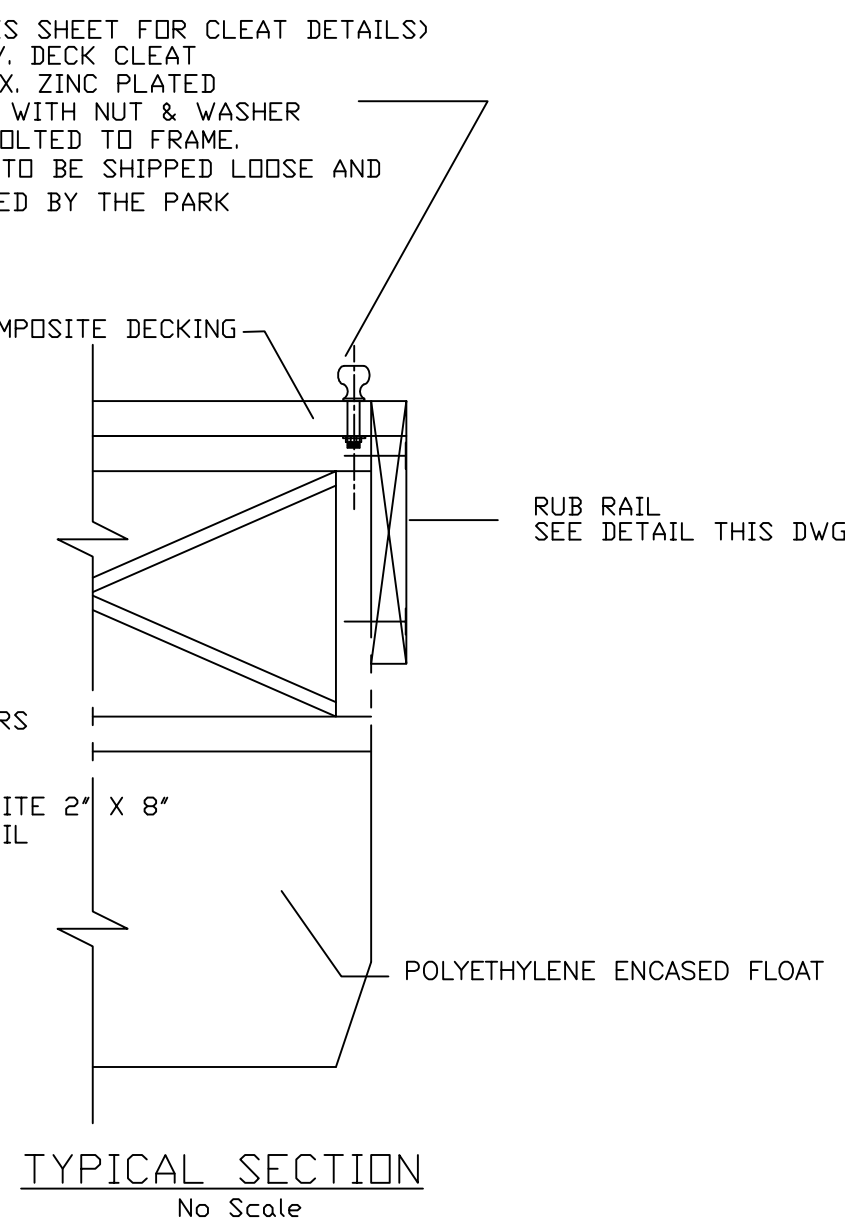


TYPICAL SECTION
No Scale

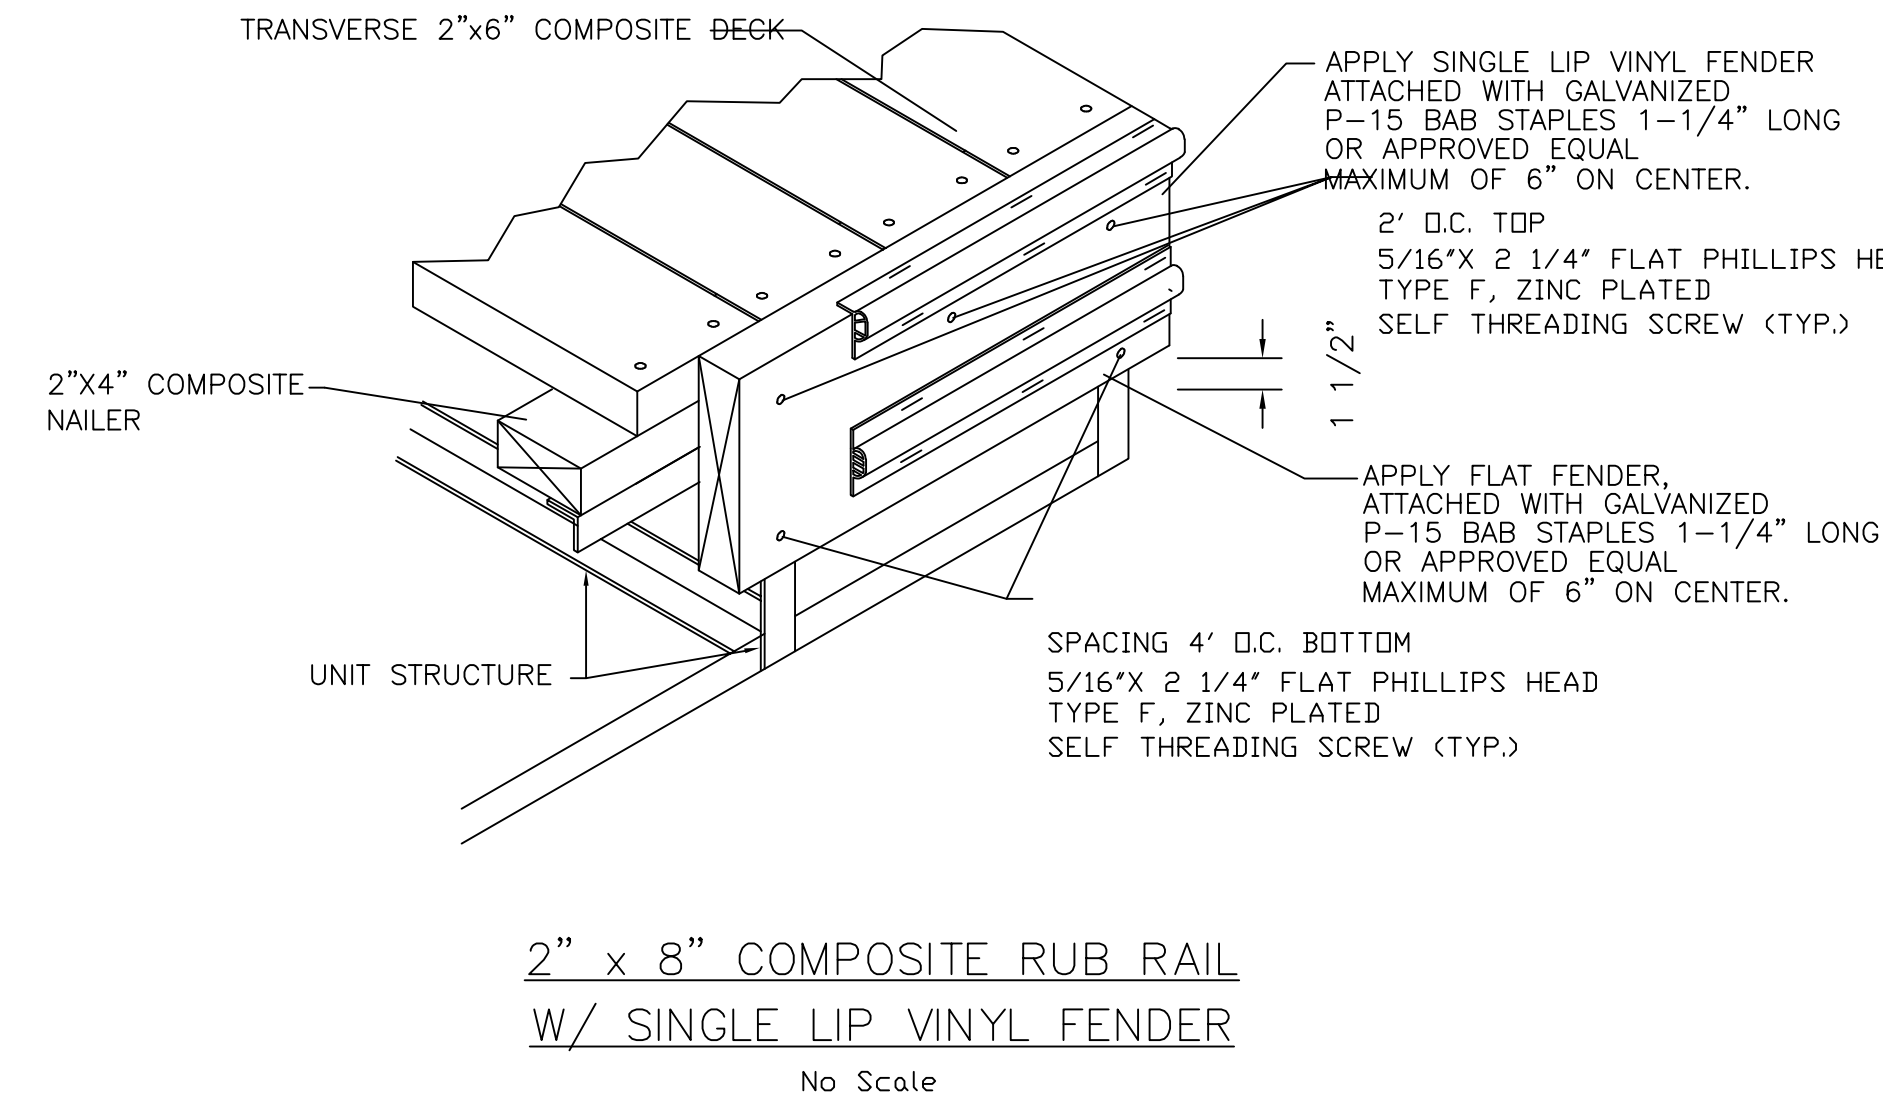


2\"/>

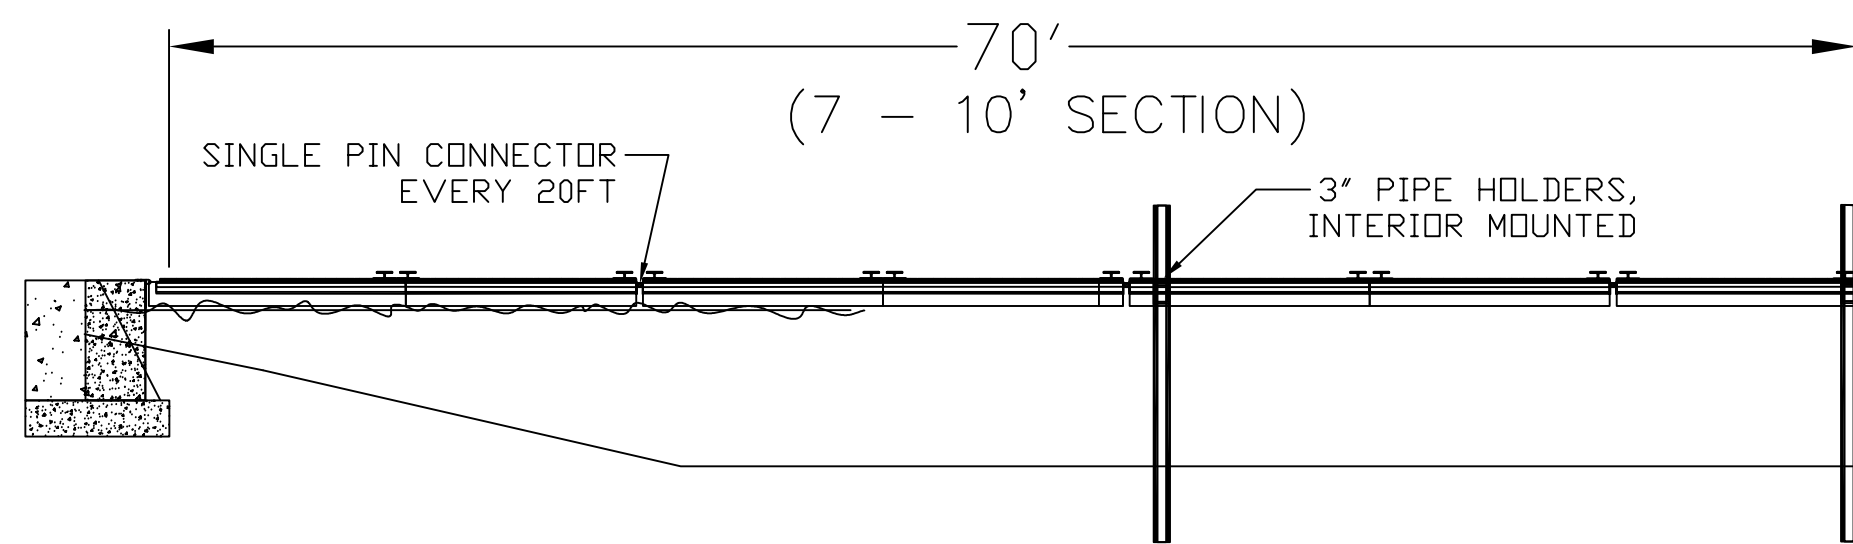


TYPICAL ELEVATIONS
NO SCALE

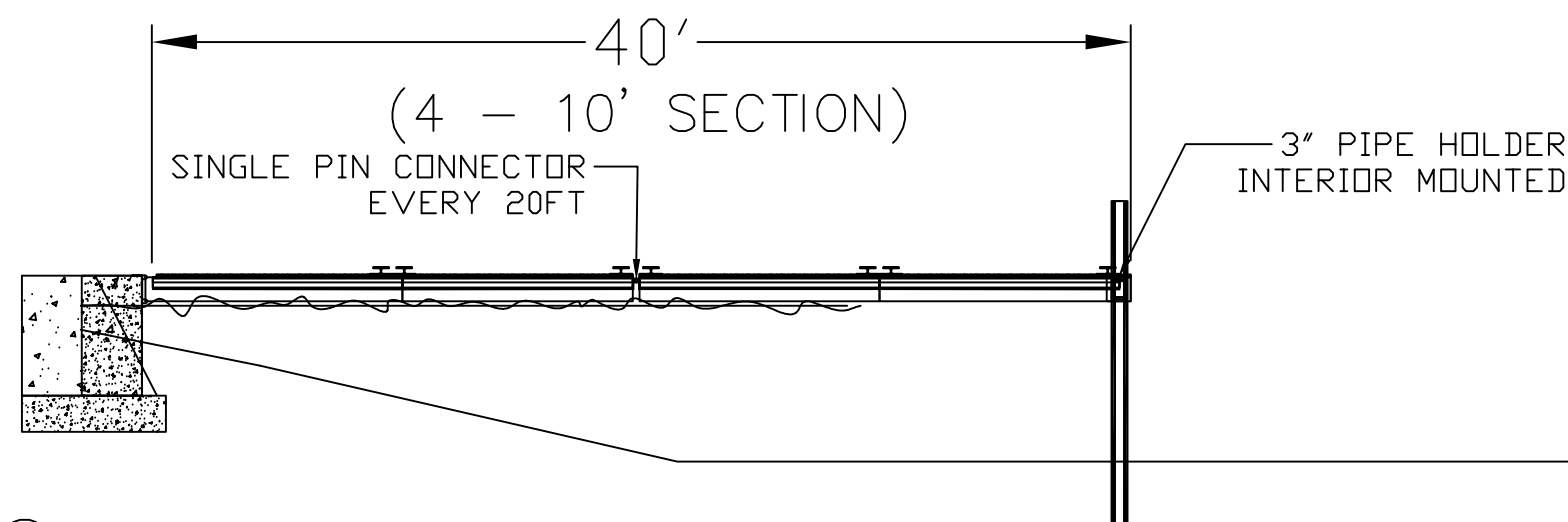


ALL DIMENSIONS AND EXISTING CONDITIONS SHALL BE CHECKED AND VERIFIED BY CONTRACTOR AT THE SITE.

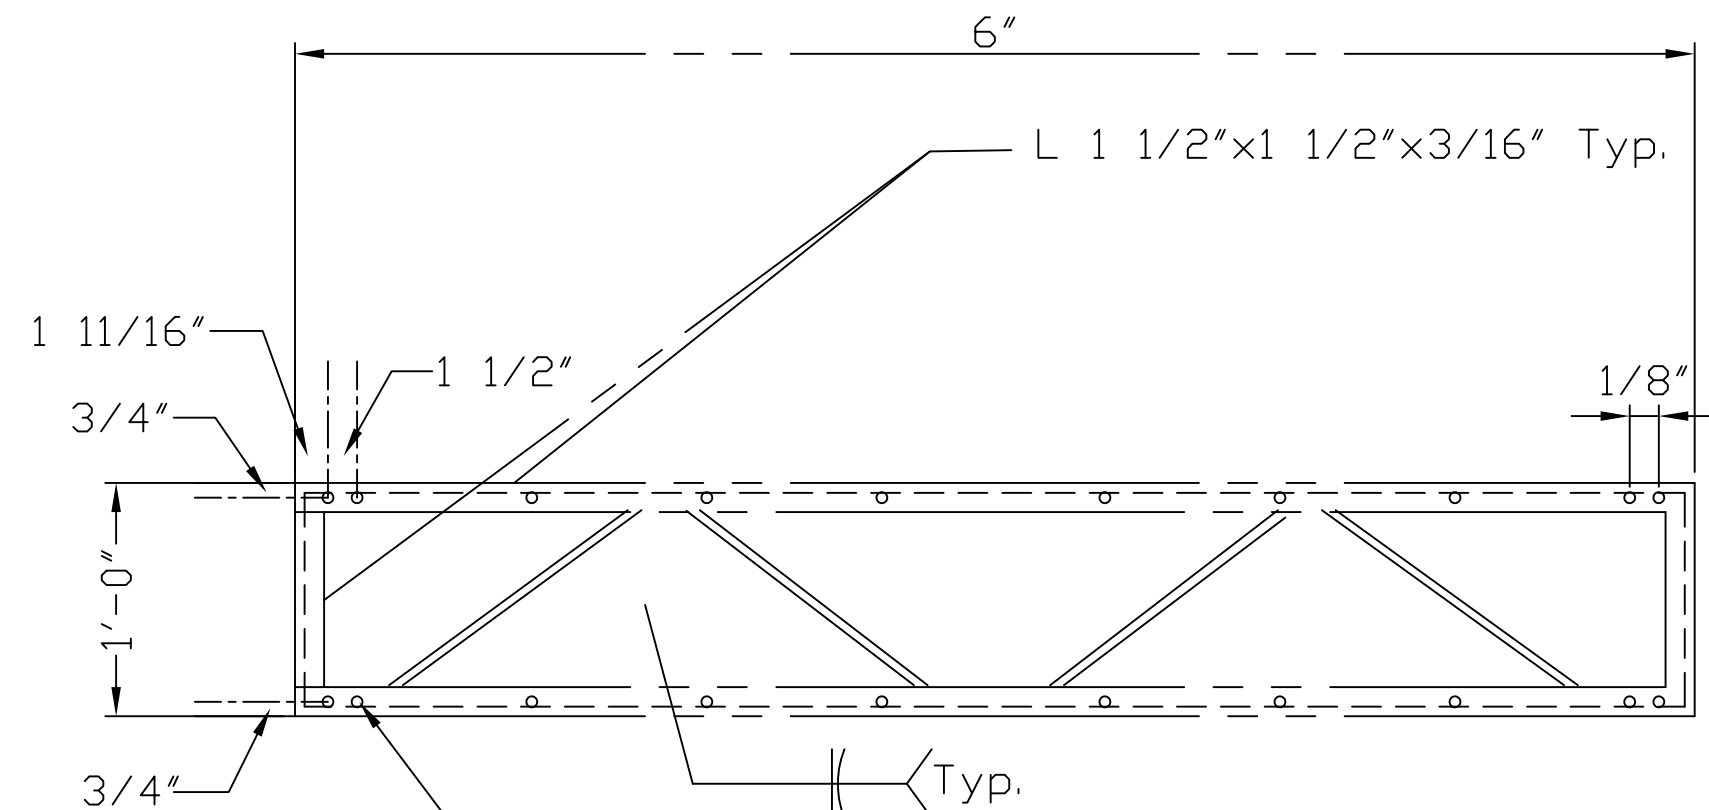





TYPICAL END VIEW
SCALE: 1"=20'

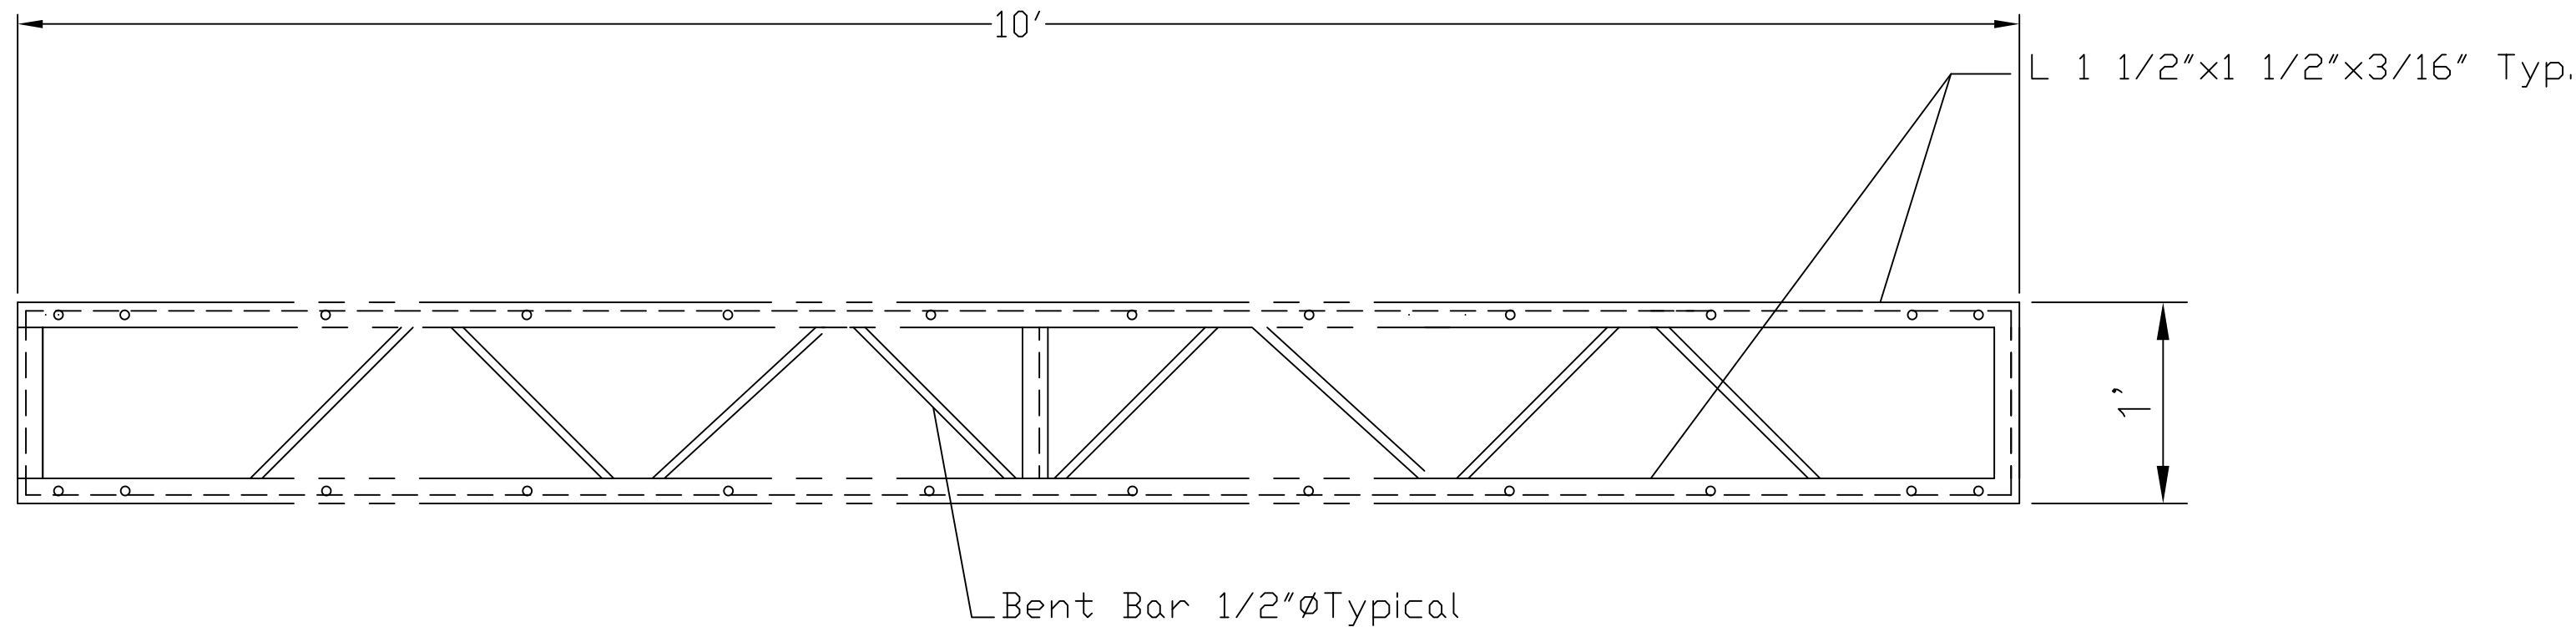


ELEVATION - TYPICAL 10' FRAME
Scale : 3/4"=1'-0"

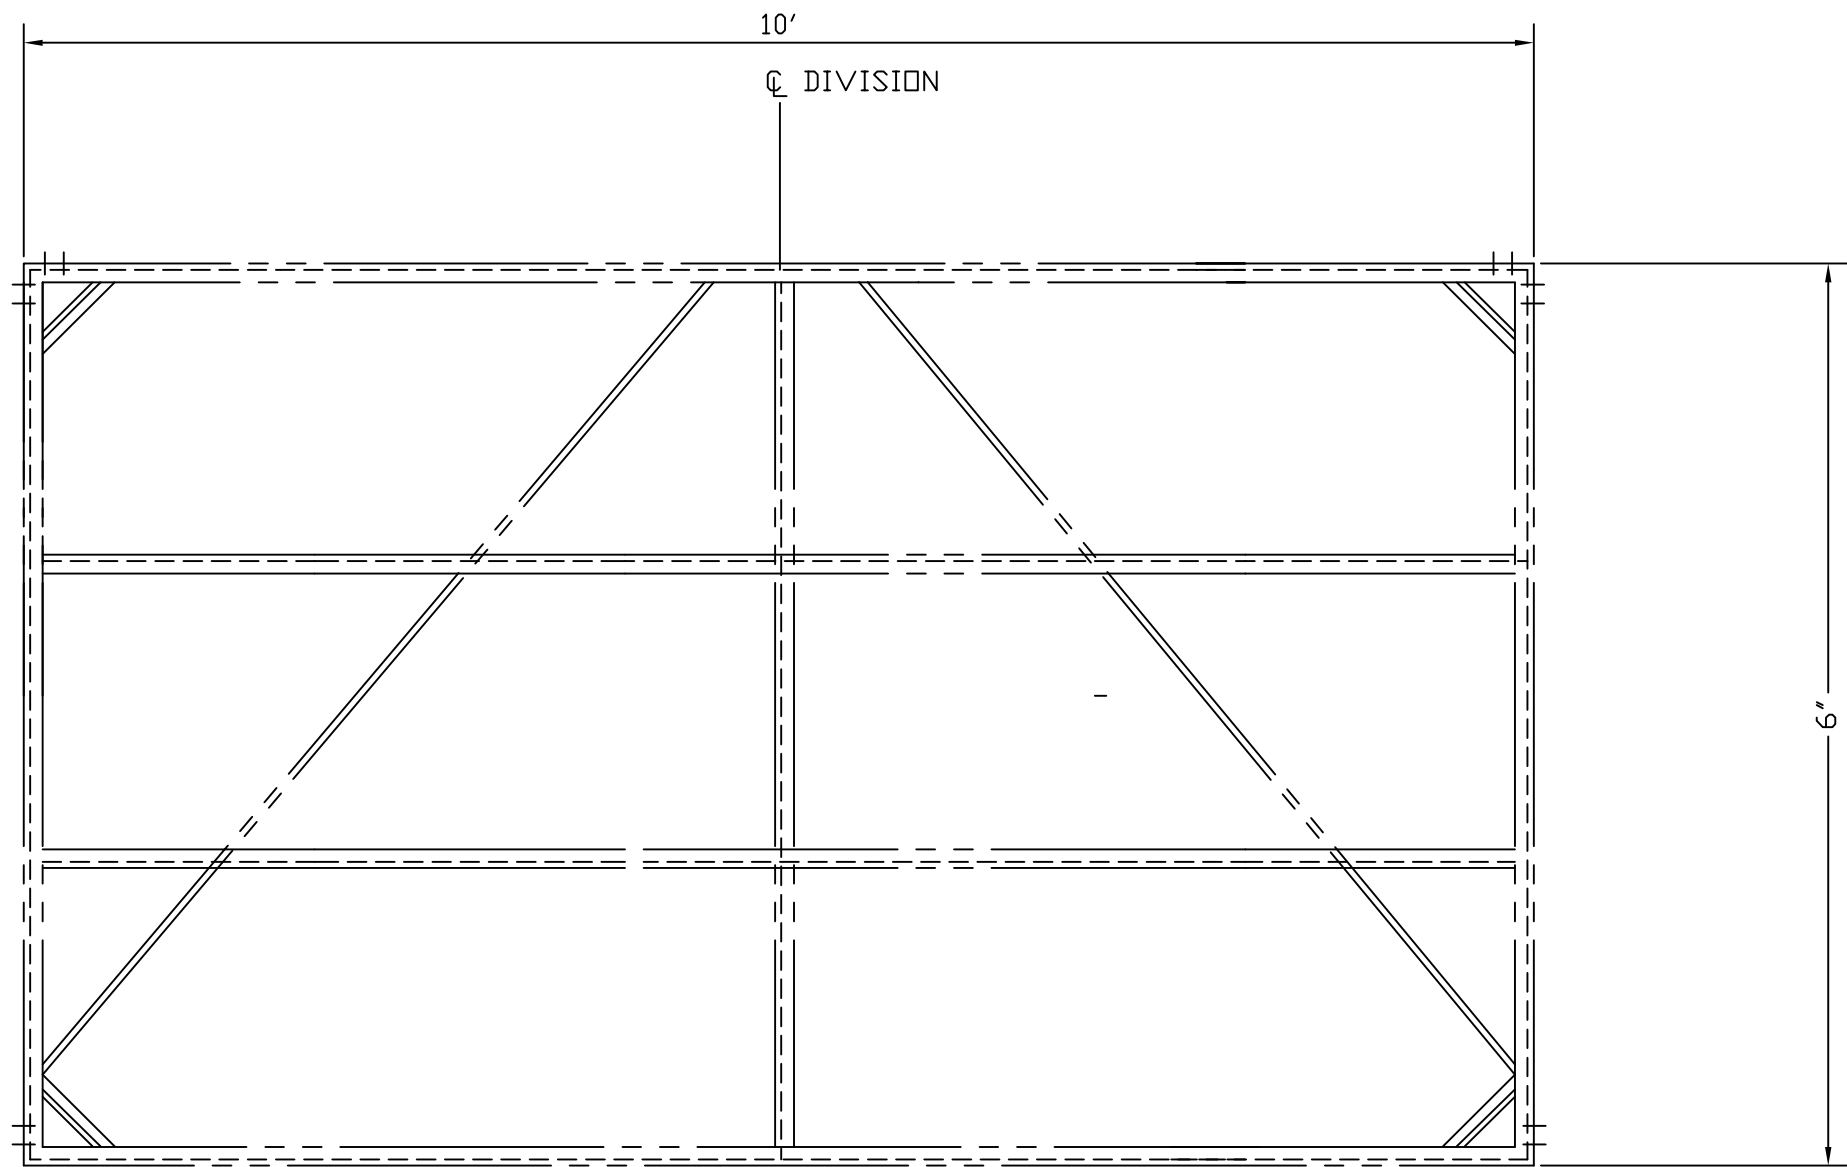

PLAN - TYPICAL 10' FRAME
SCALE: 3/4"=1'-0"

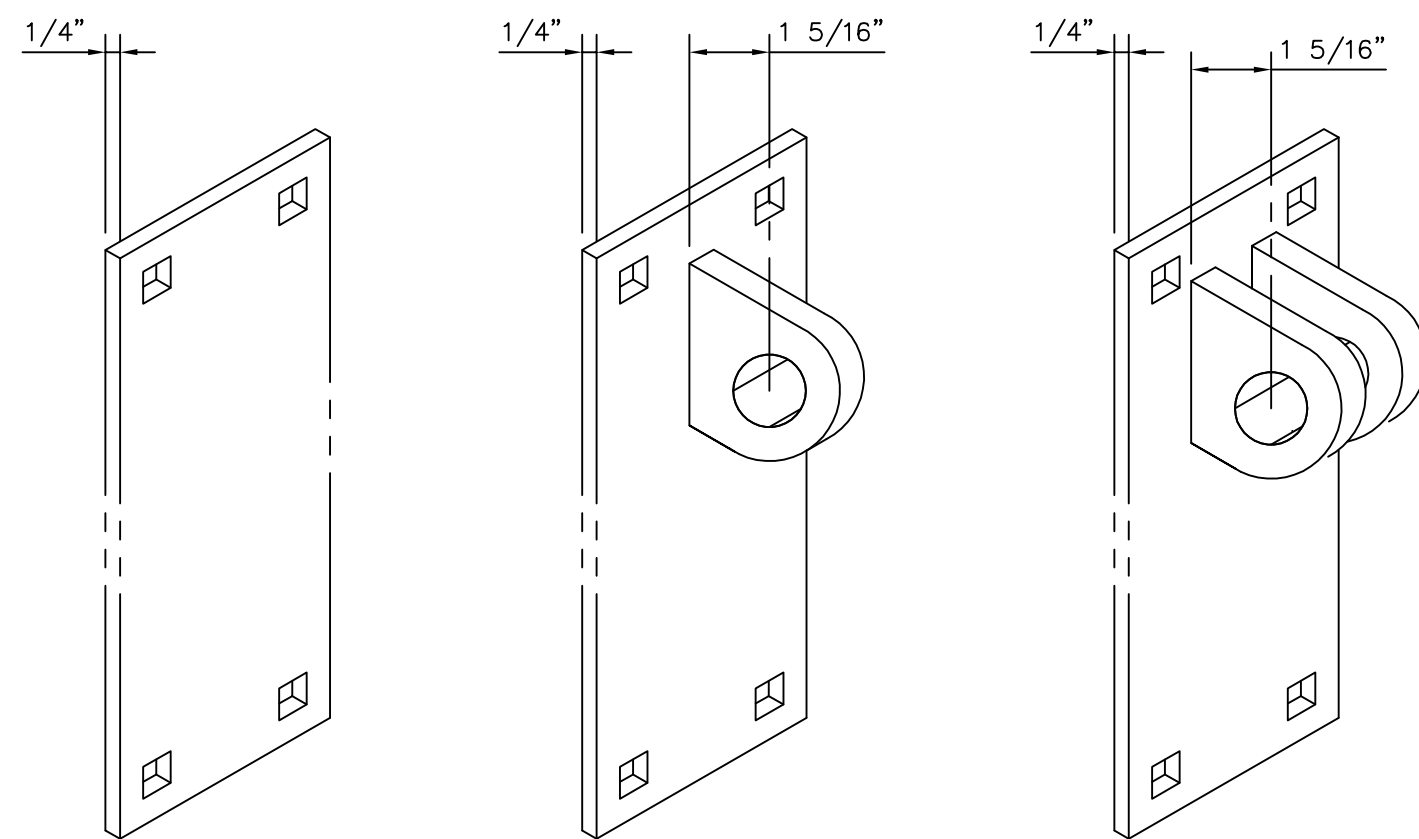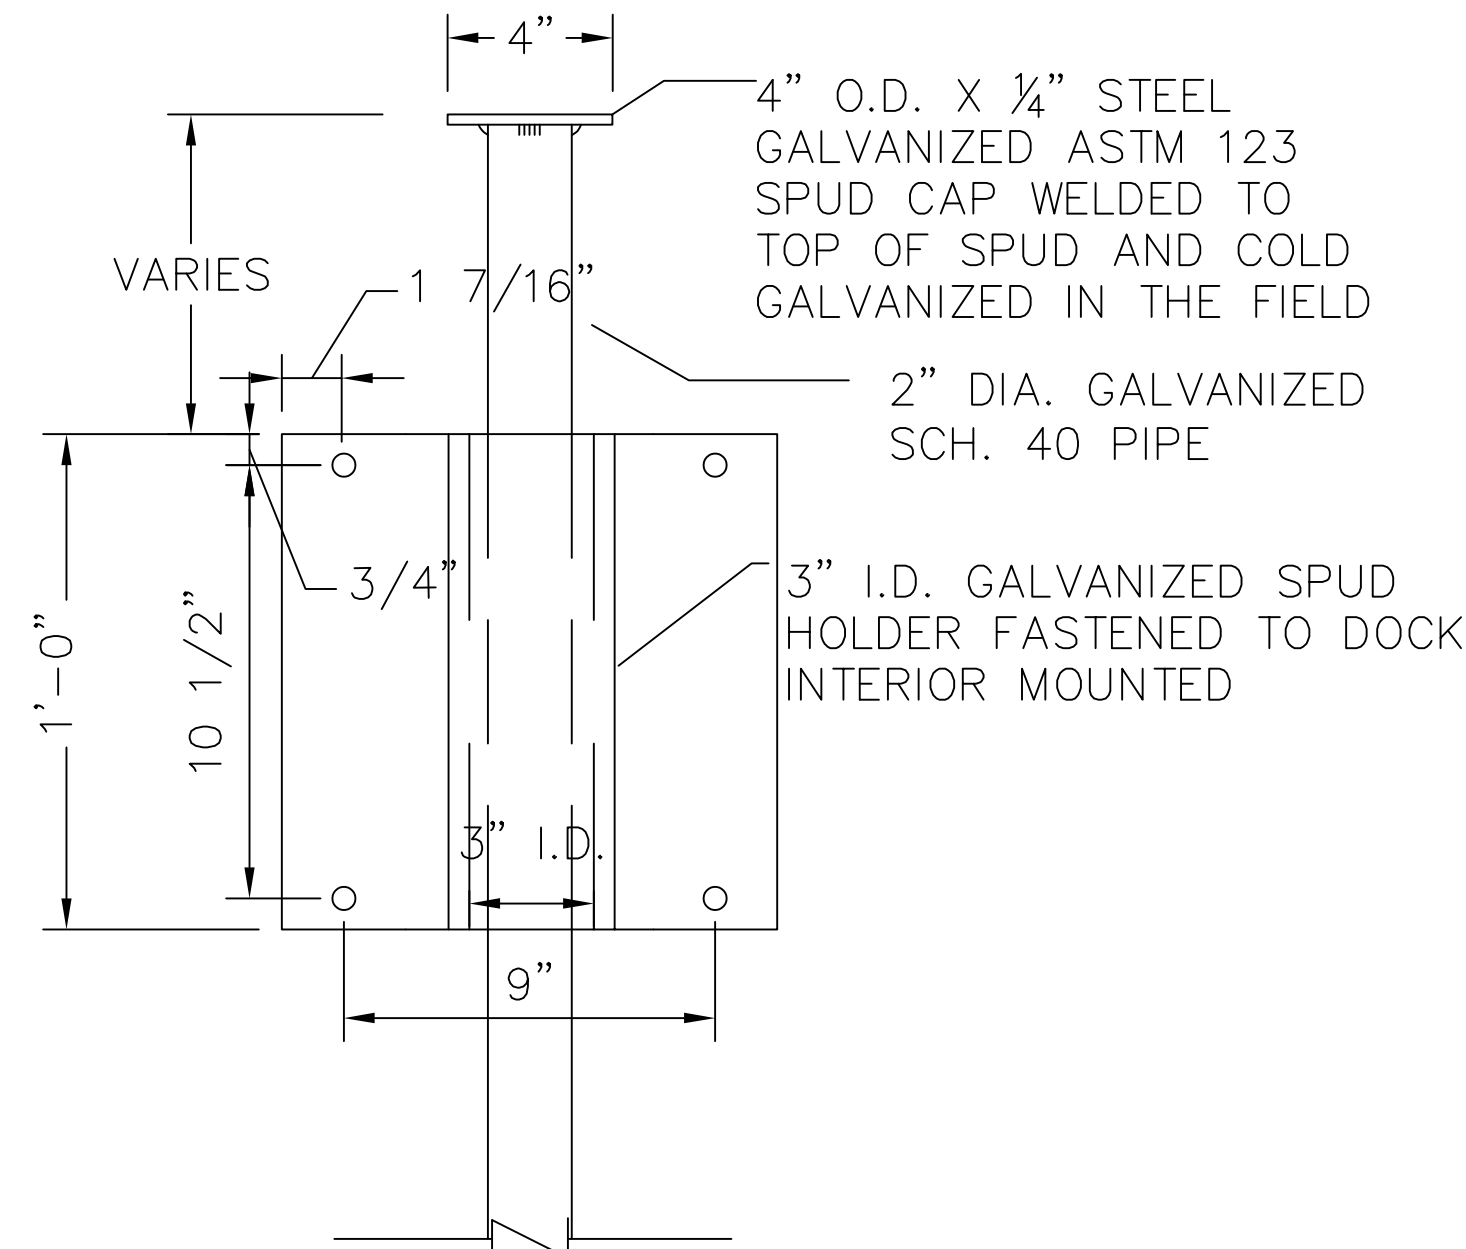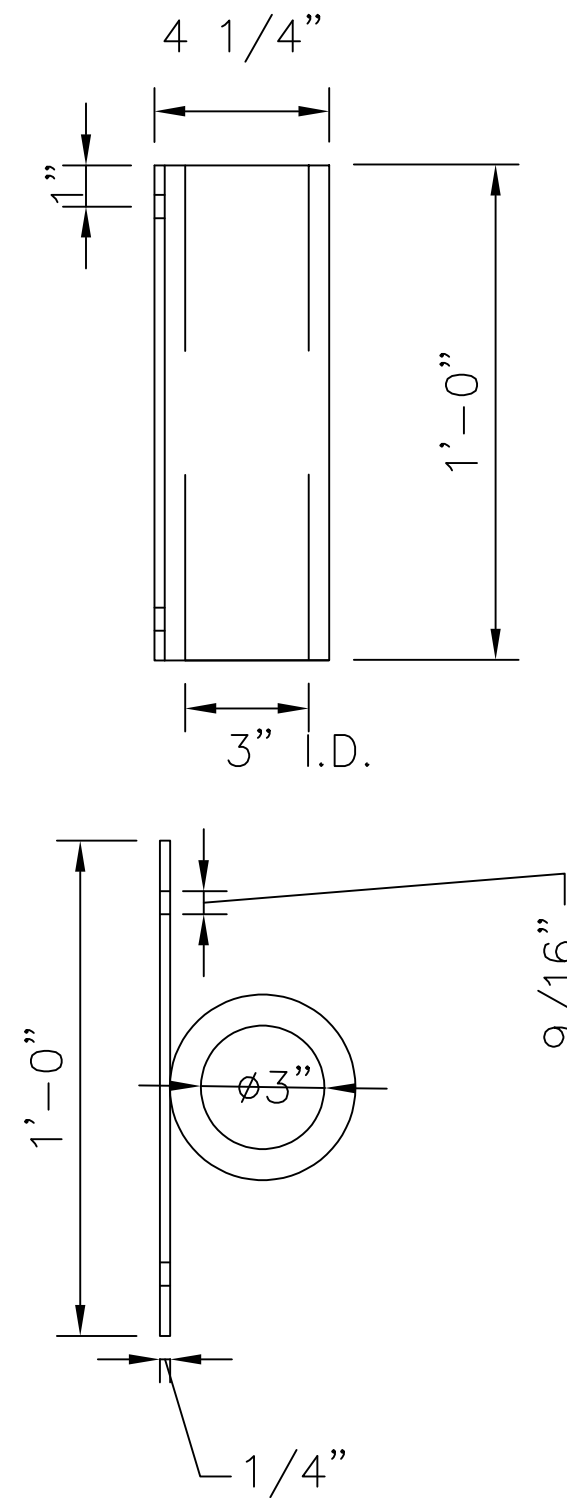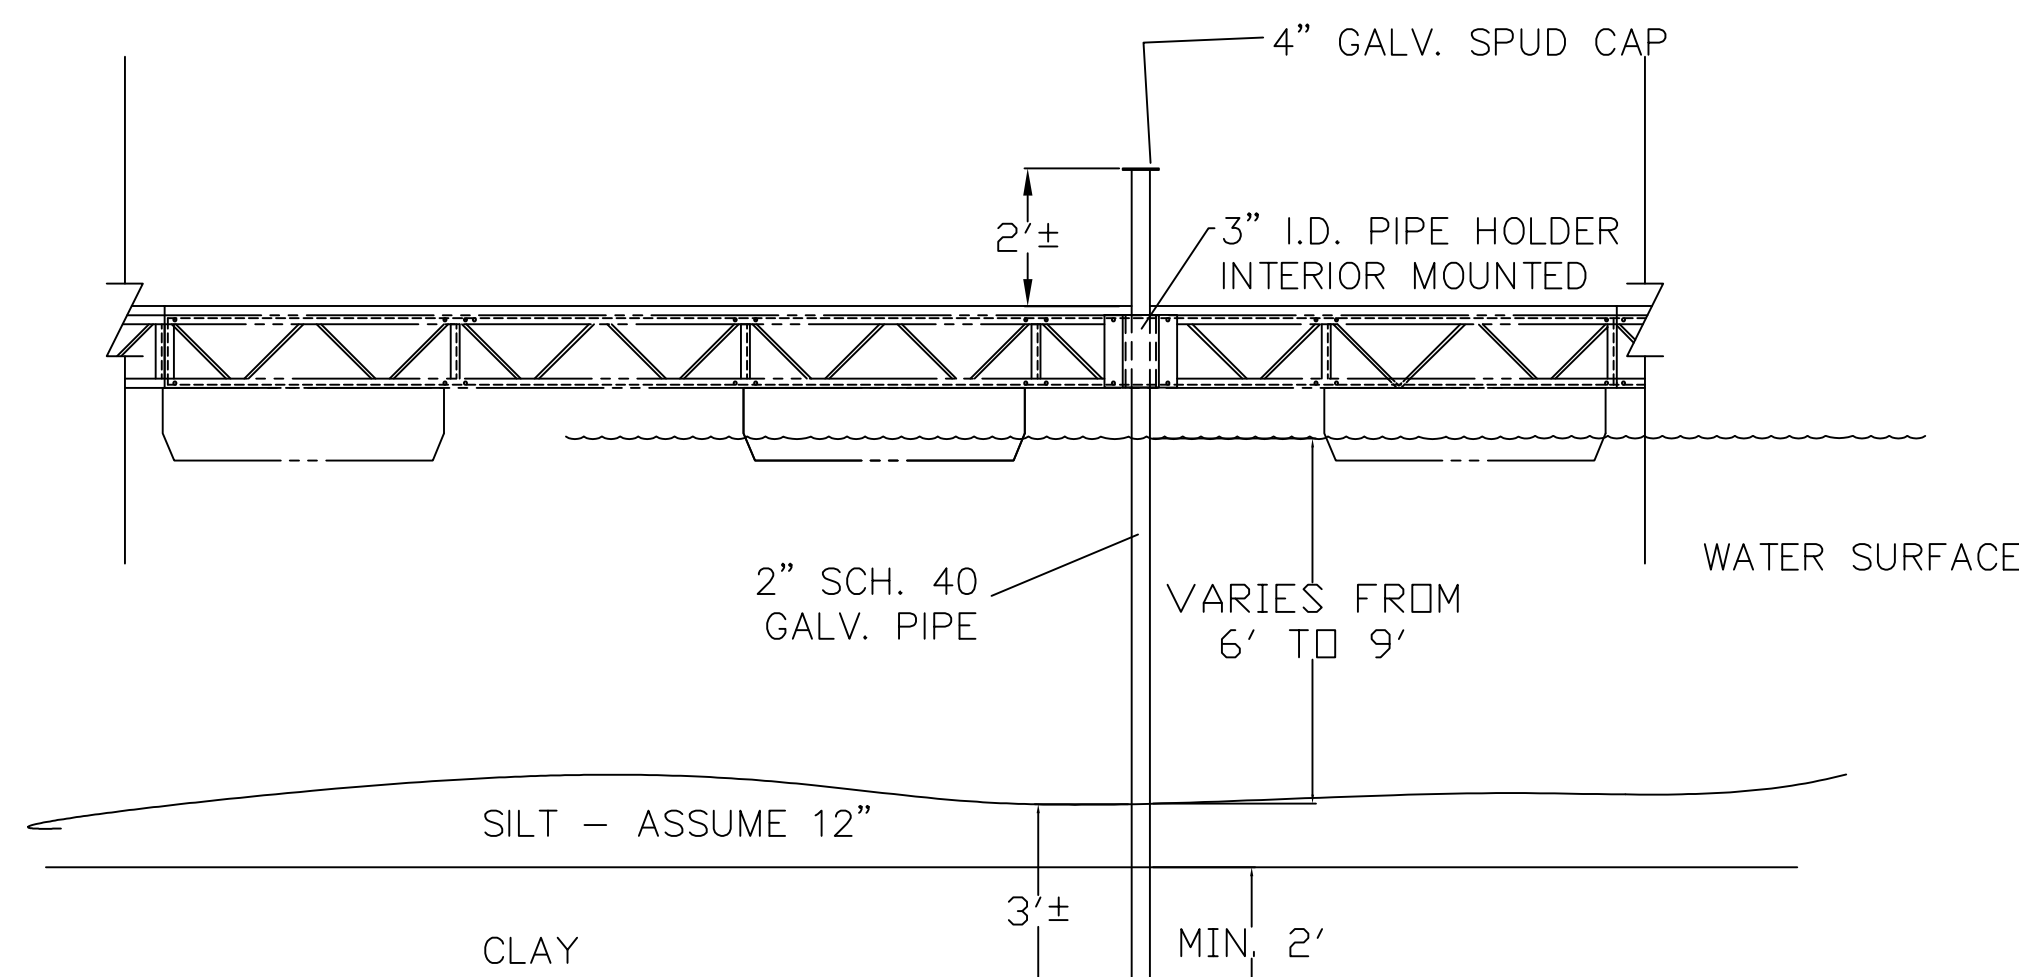


3/4" Ø STAINLESS STEEL
CONNECTOR PIN & HITCH CLIP
No Scale

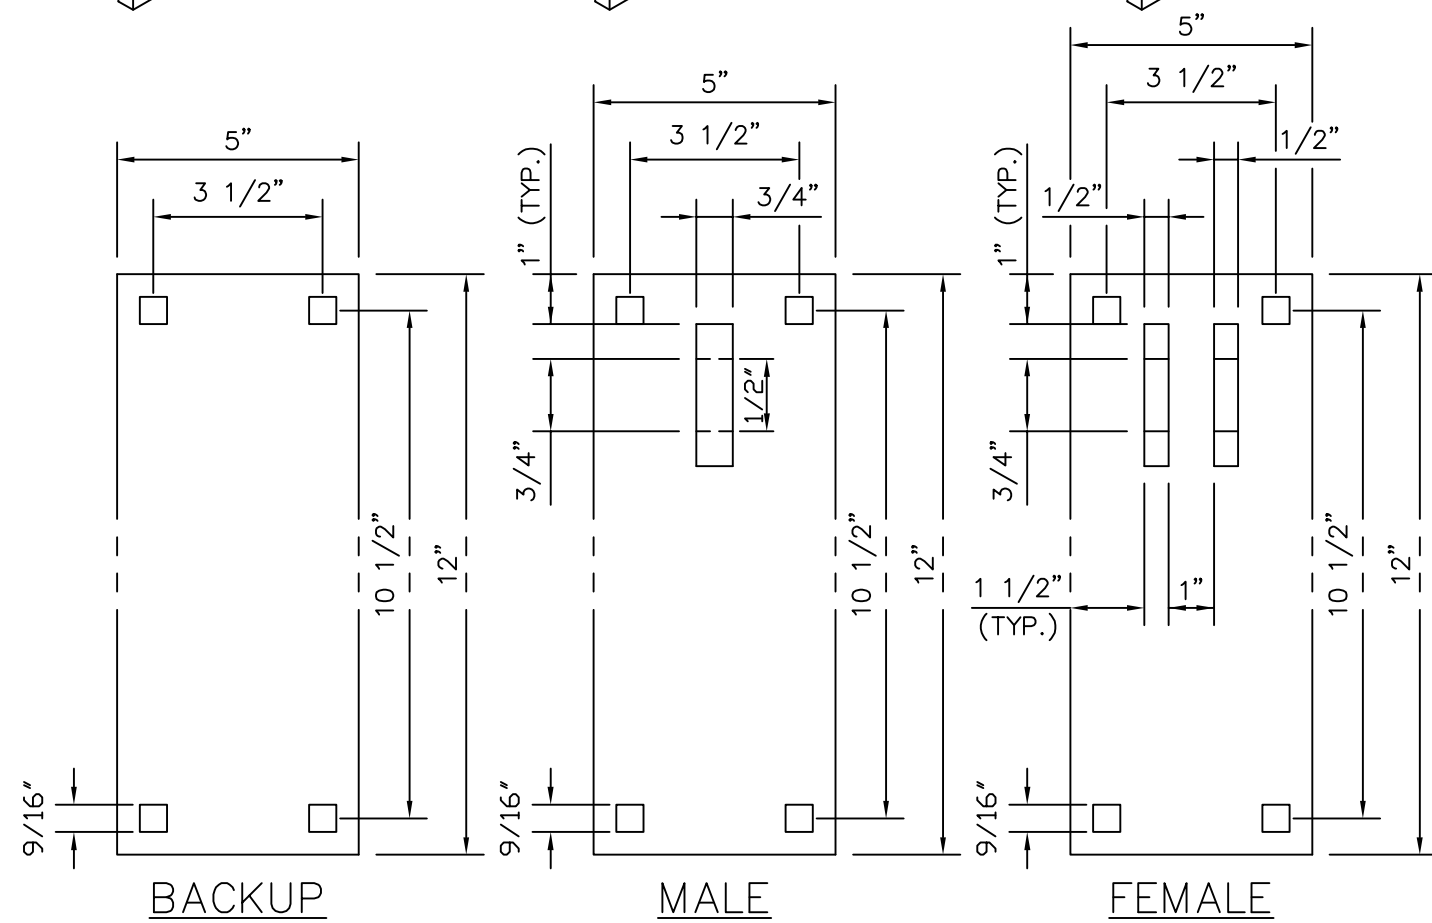


MALE/FEMALE CONNECTION HARDWARE (TYP.)
(BETWEEN FINGERS AND DOCK SECTIONS)
No Scale

GENERAL SECTION
NO SCALE

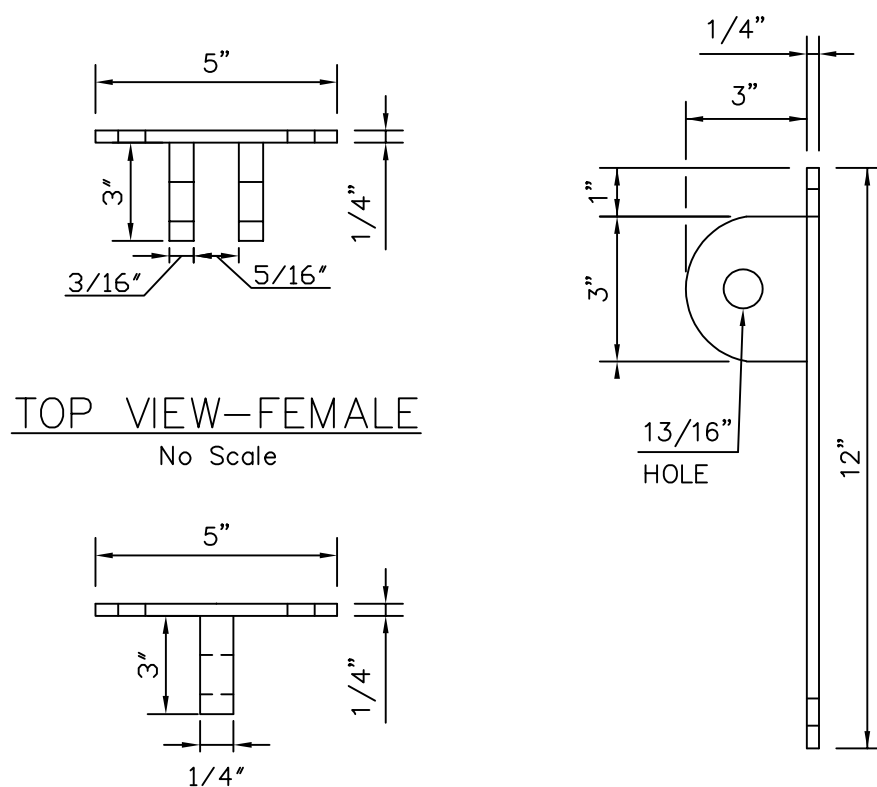

TOP VIEW-MALE
No Scale

SIDE VIEW
No Scale

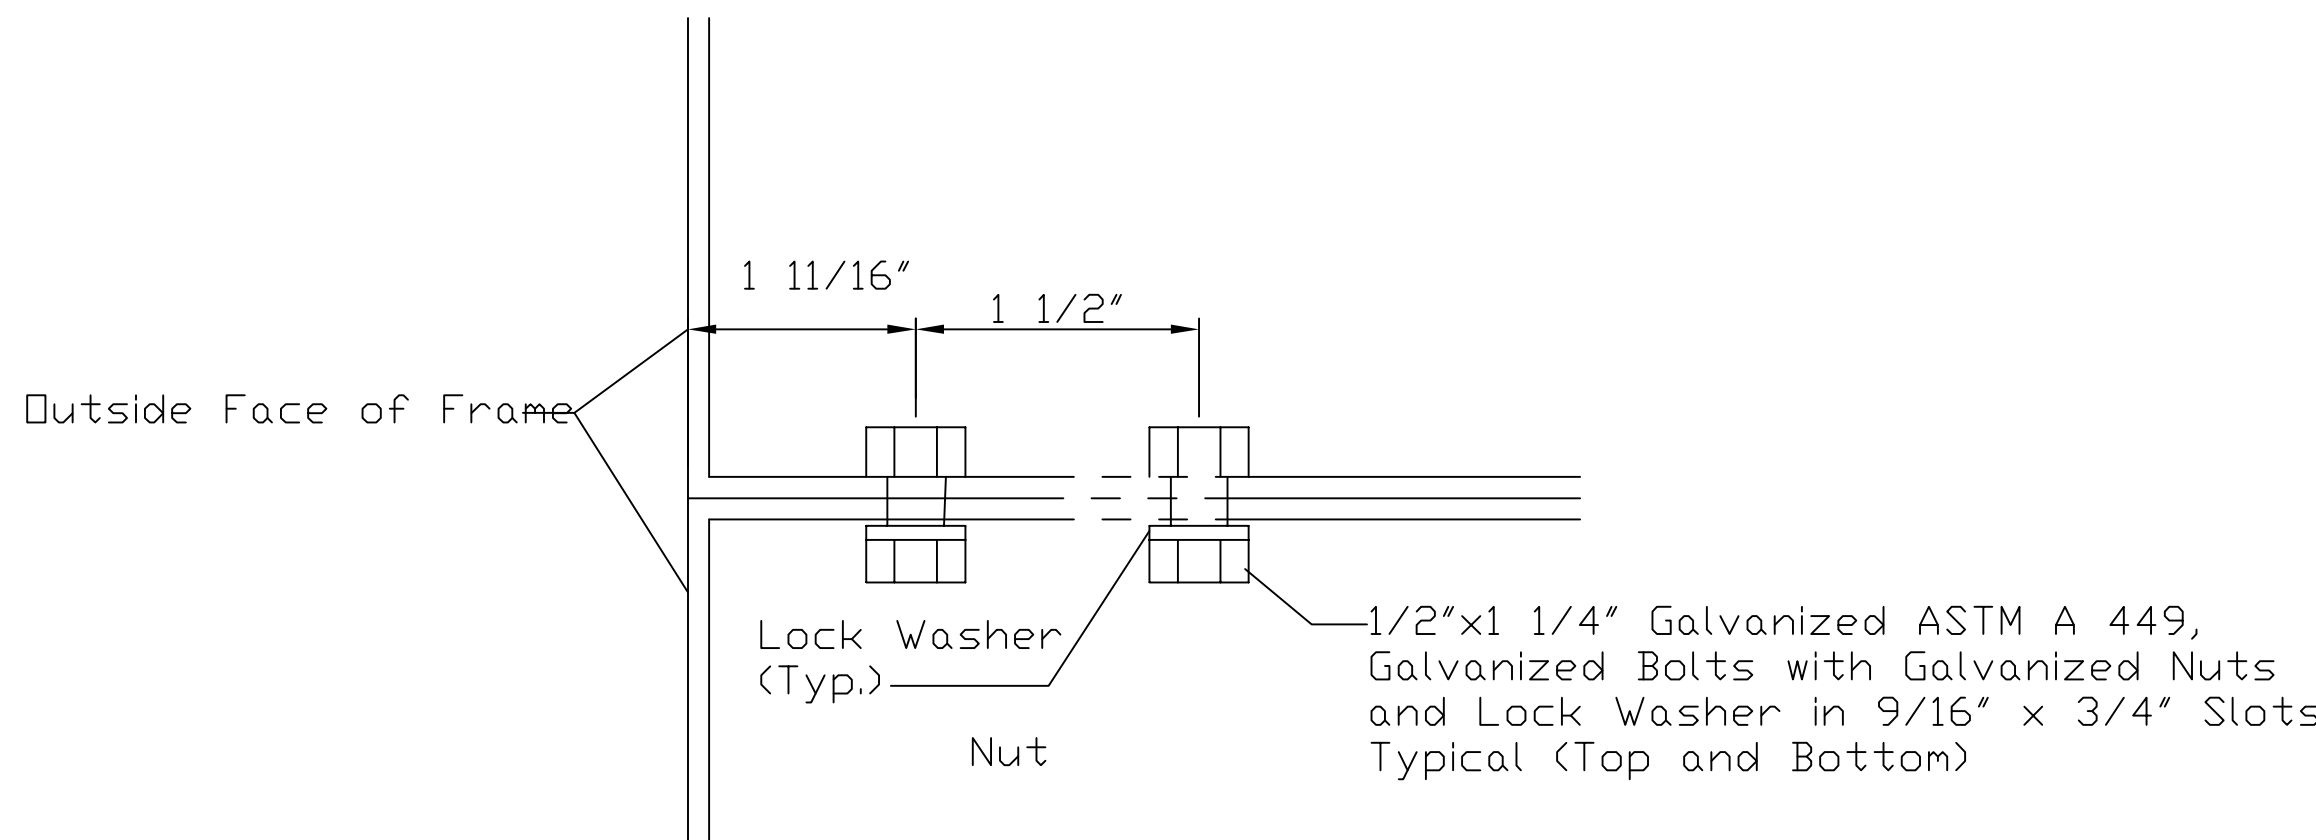


DETAIL
A
FD5 (TYPICAL)

NO.	DATE	REVISION	APPR.


SUBMITTED
PROJECT DESIGNER PROJECT COORDINATOR
APPROVED
CHIEF - DIVISION OF FIELD ENGINEERING
APPROVED
DIRECTOR - BUREAU OF FACILITY DESIGN AND CONSTRUCTION

COMMONWEALTH OF PENNSYLVANIA DEPARTMENT OF CONSERVATION AND NATURAL RESOURCES OFFICE OF PARKS AND FORESTRY			
Project No. BSP-210-102025			
DAVIS HOLLOW MARINA DOCKS Moraine State Park WORTH TOWNSHIP, BUTLER CO., PA			
SECTIONS AND DETAILS			
DRAWN BY SLS	DATE 02/27/2025	DRAWING NO. C-102	
CHECKED BY SLS	SCALE AS SHOWN		


ALL DIMENSIONS AND EXISTING
CONDITIONS SHALL BE CHECKED
AND VERIFIED BY CONTRACTOR
AT THE SITE.

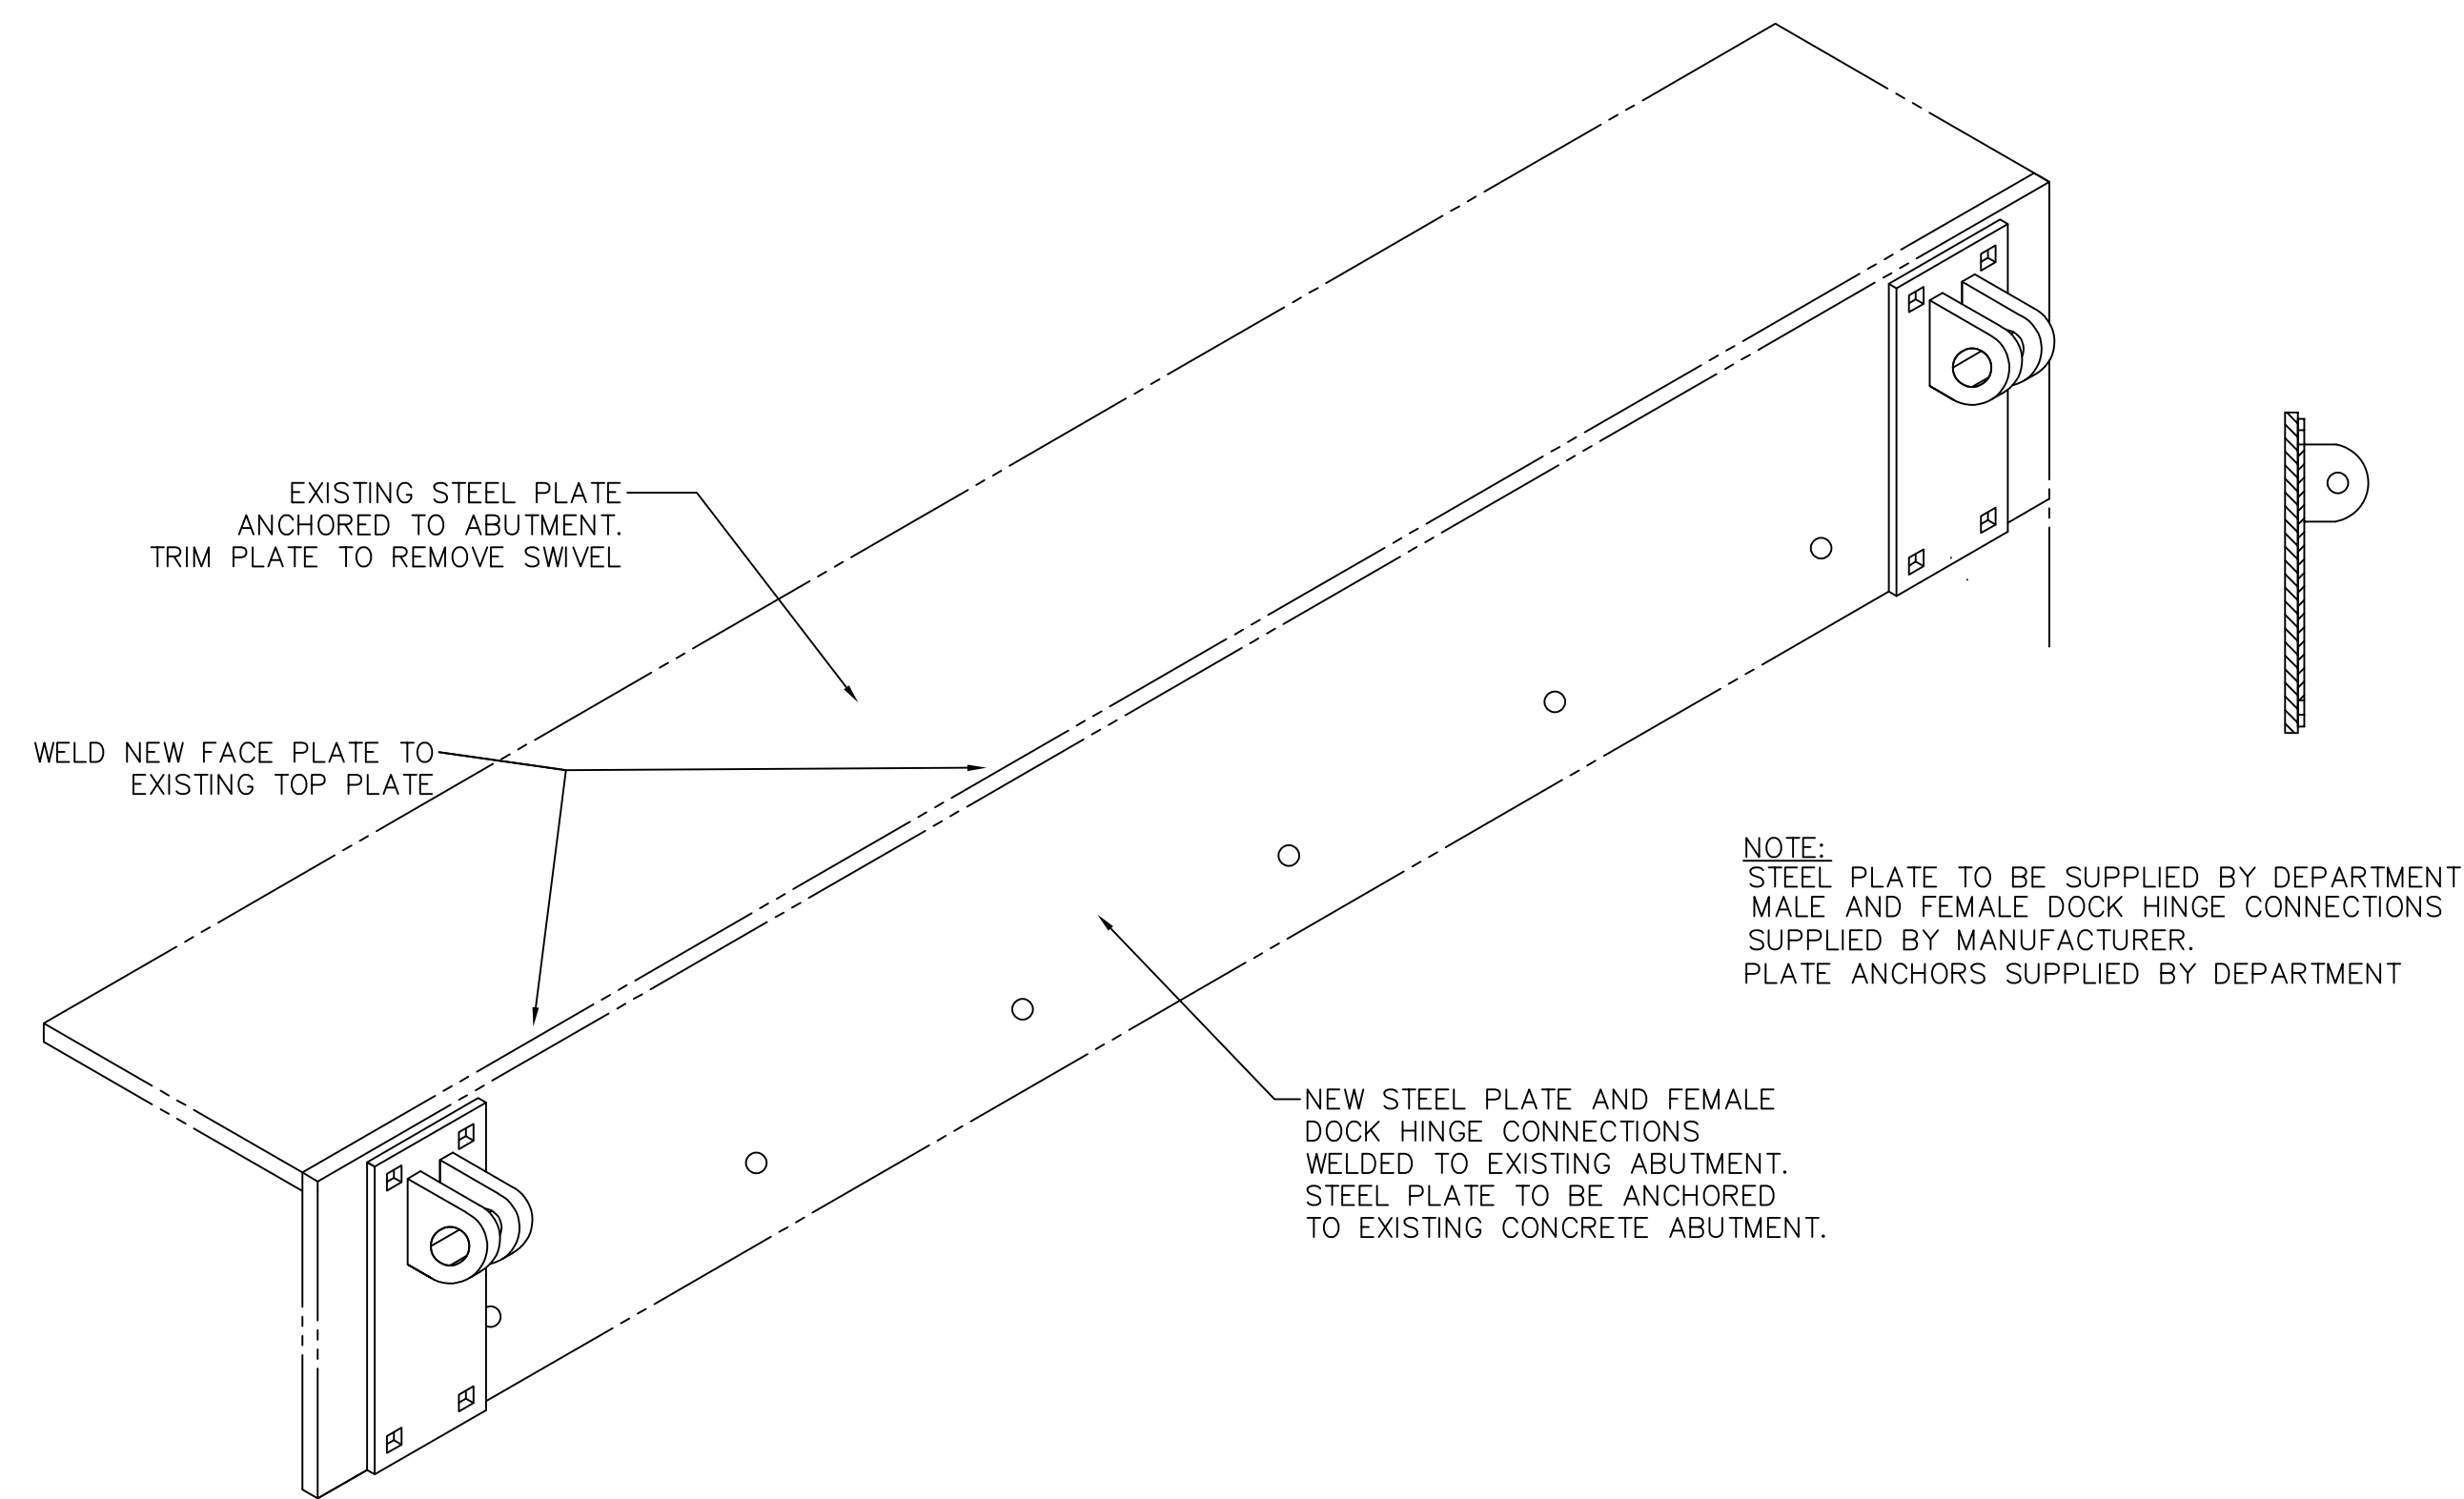

ISOMETRIC VIEW — DOCK BULKHEAD PLATE — 70FT DOCK
NO SCALE

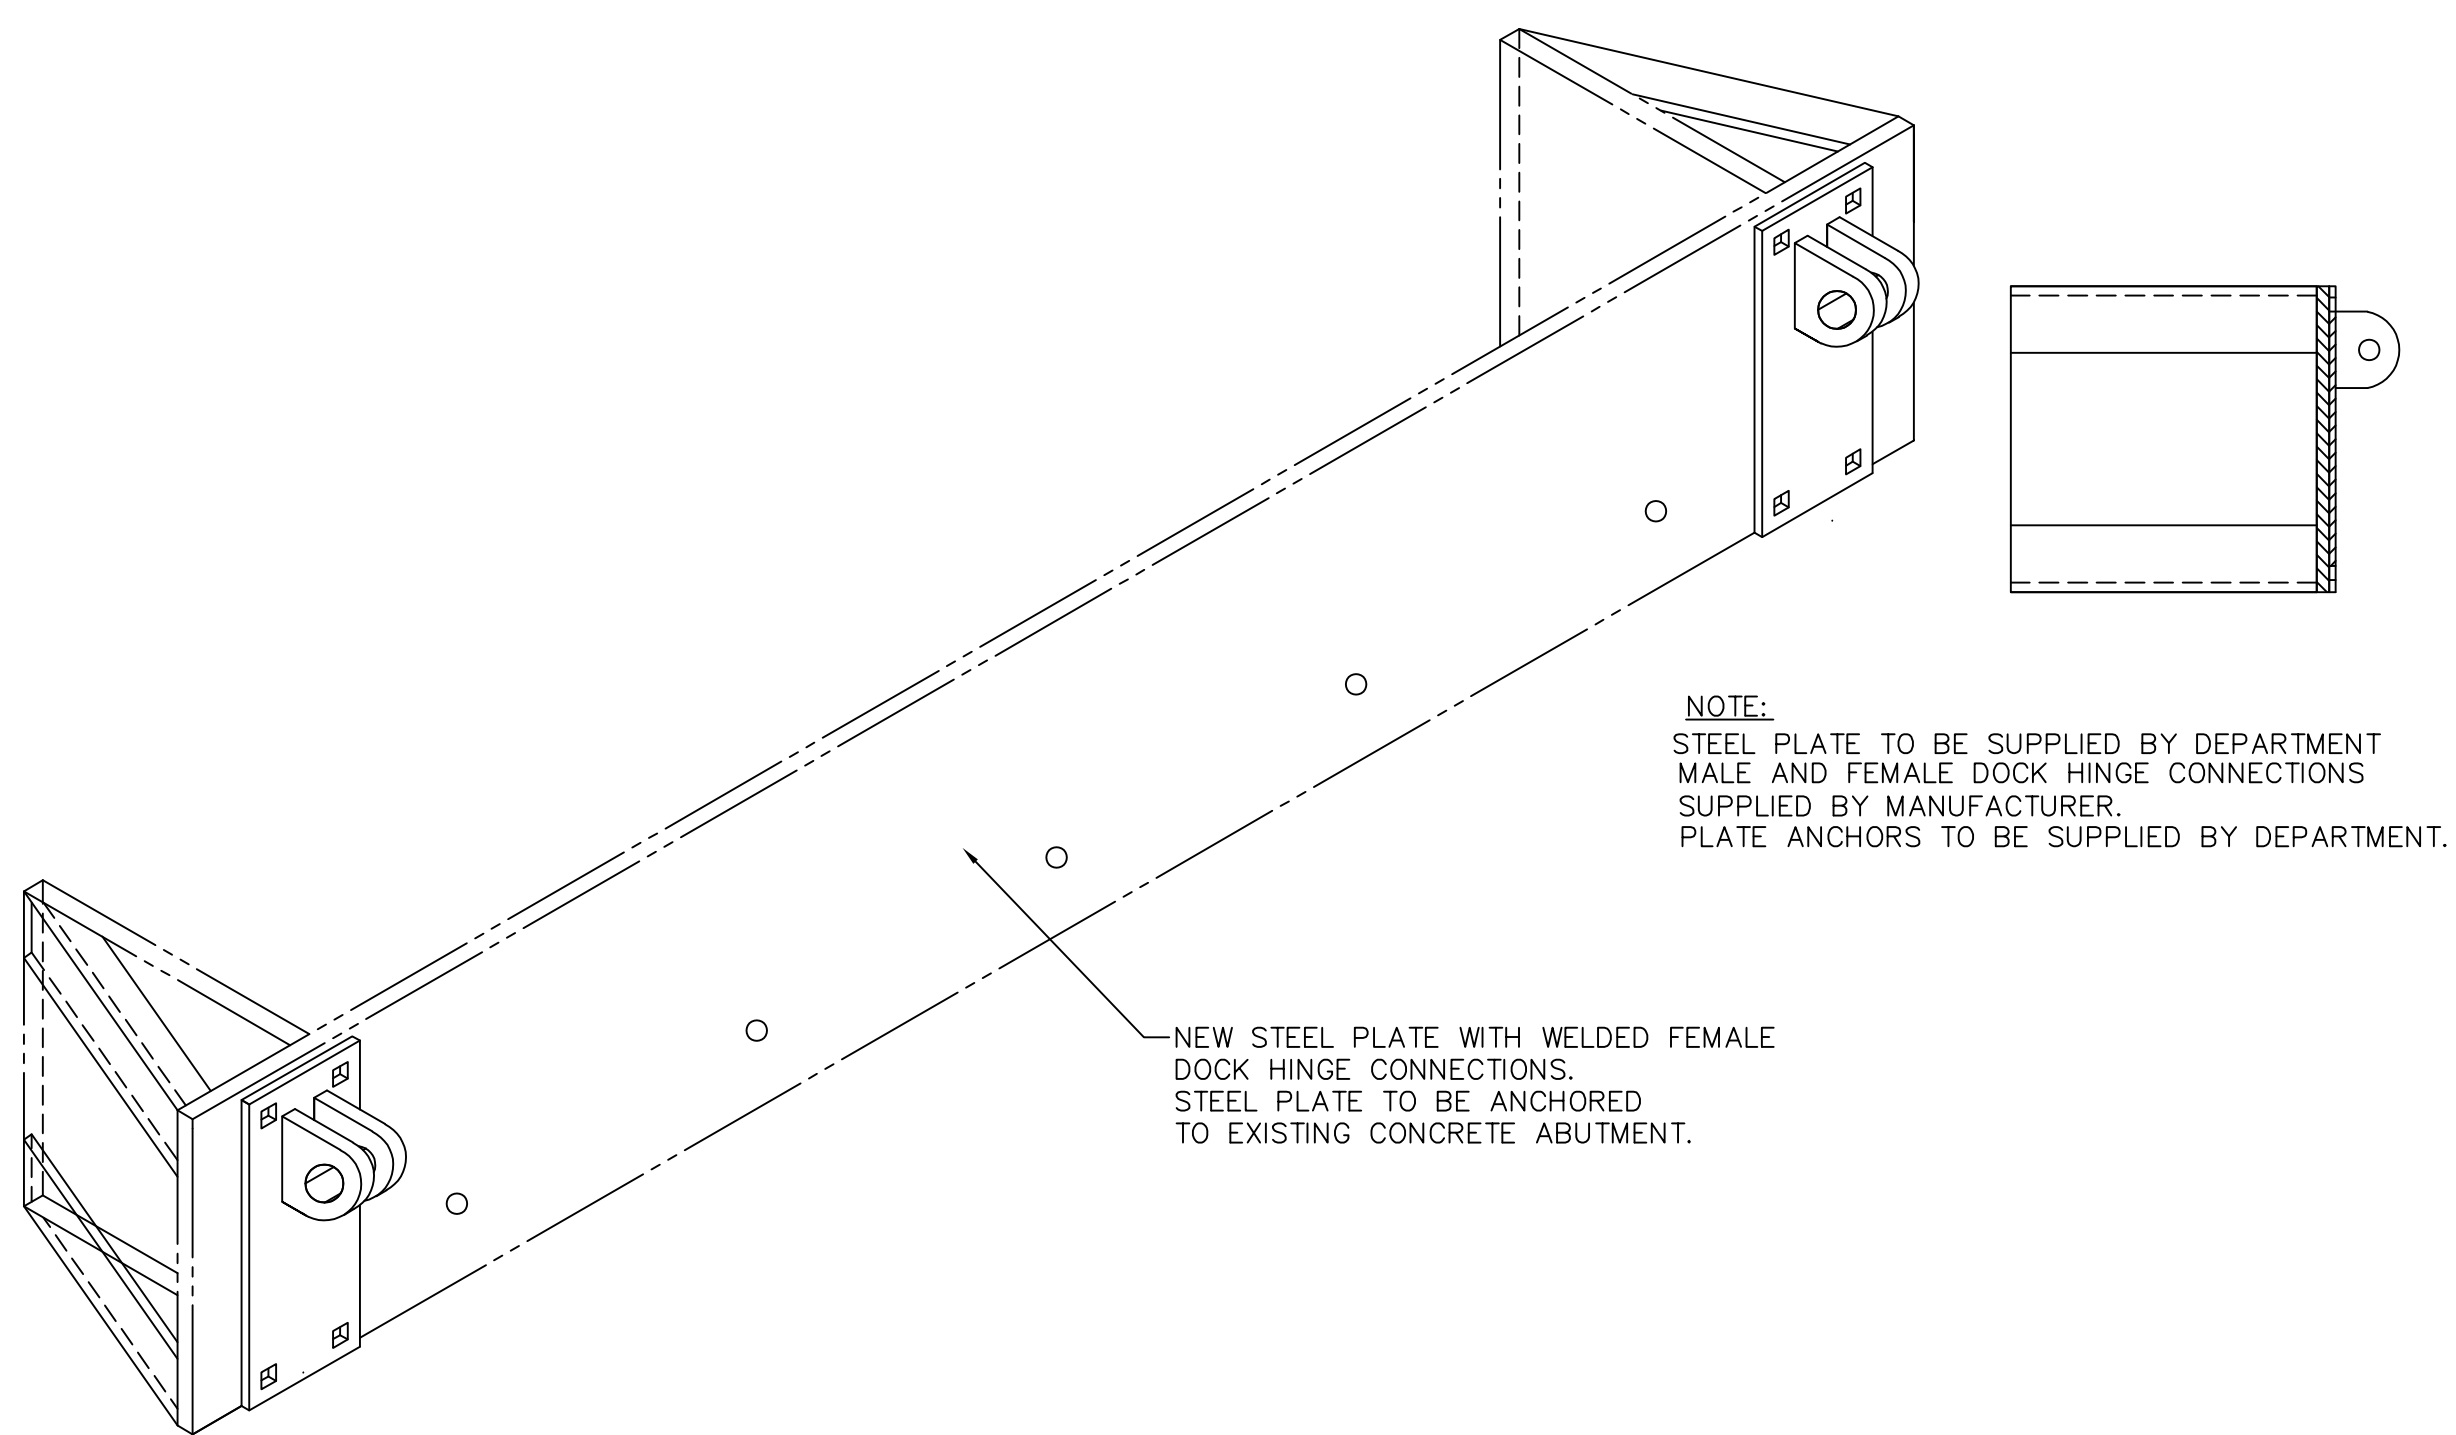


ISOMETRIC VIEW — DOCK BULKHEAD PLATE — 40FT DOCK
NO SCALE

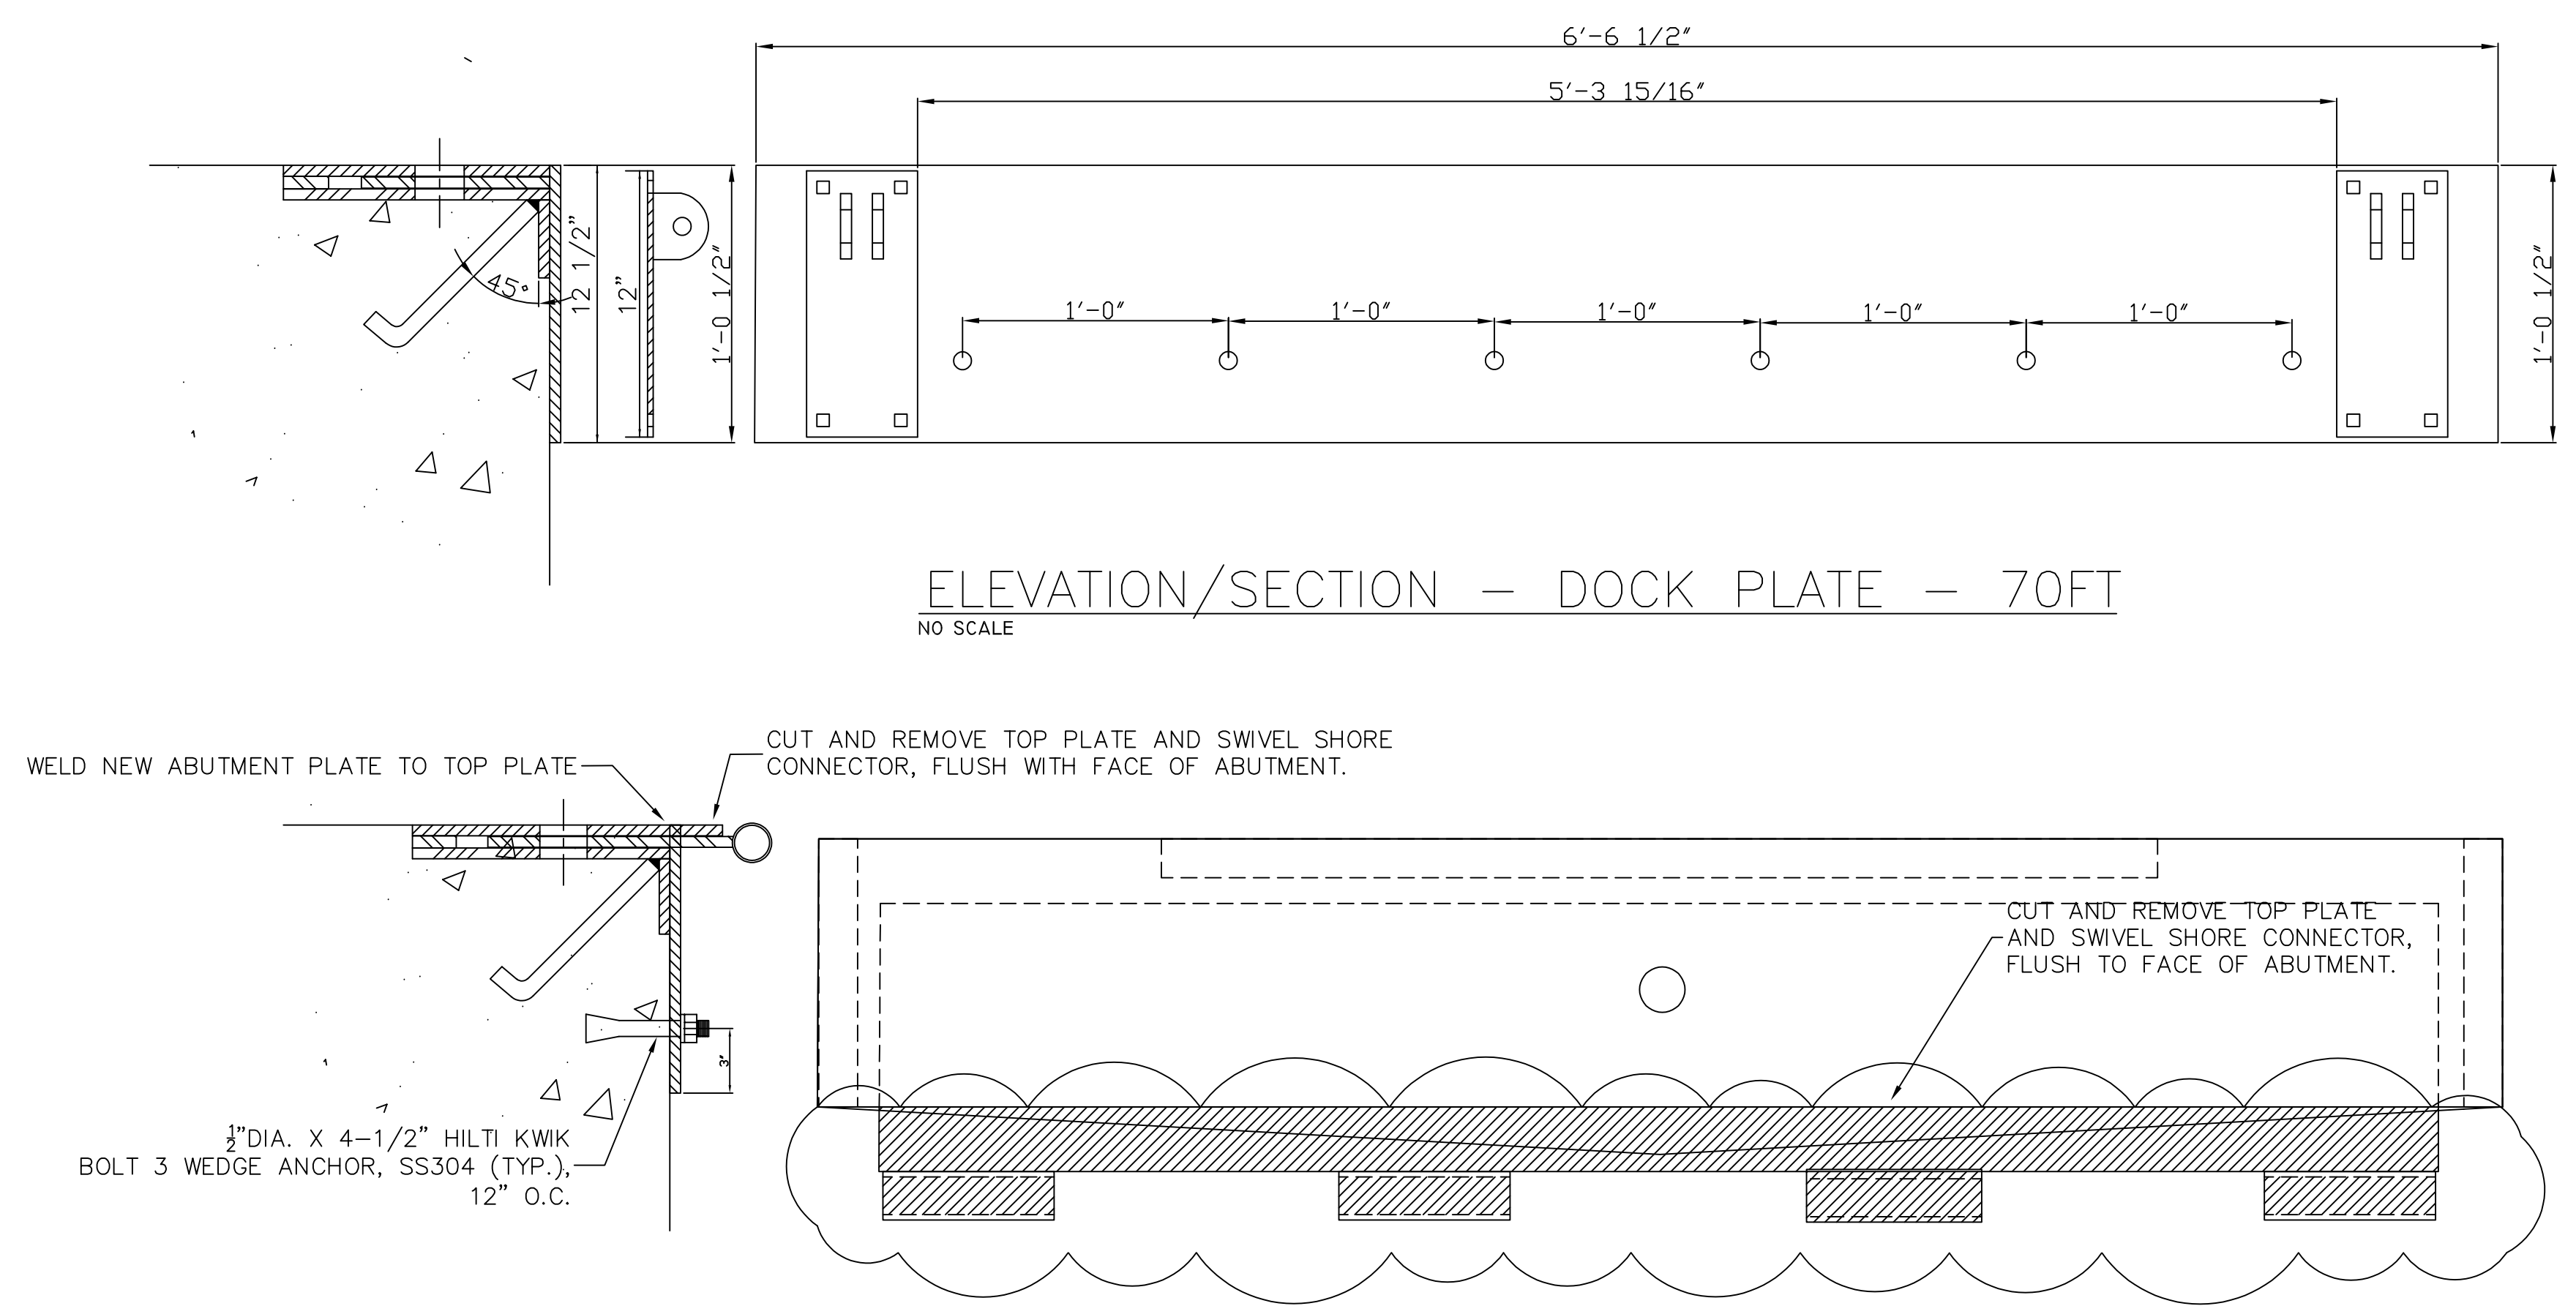

ELEVATION/SECTION — DOCK PLATE — 70FT
NO SCALE

PLAN/SECTION — TYPICAL DOCK PLATE MODIFICATIONS — 70FT
NO SCALE

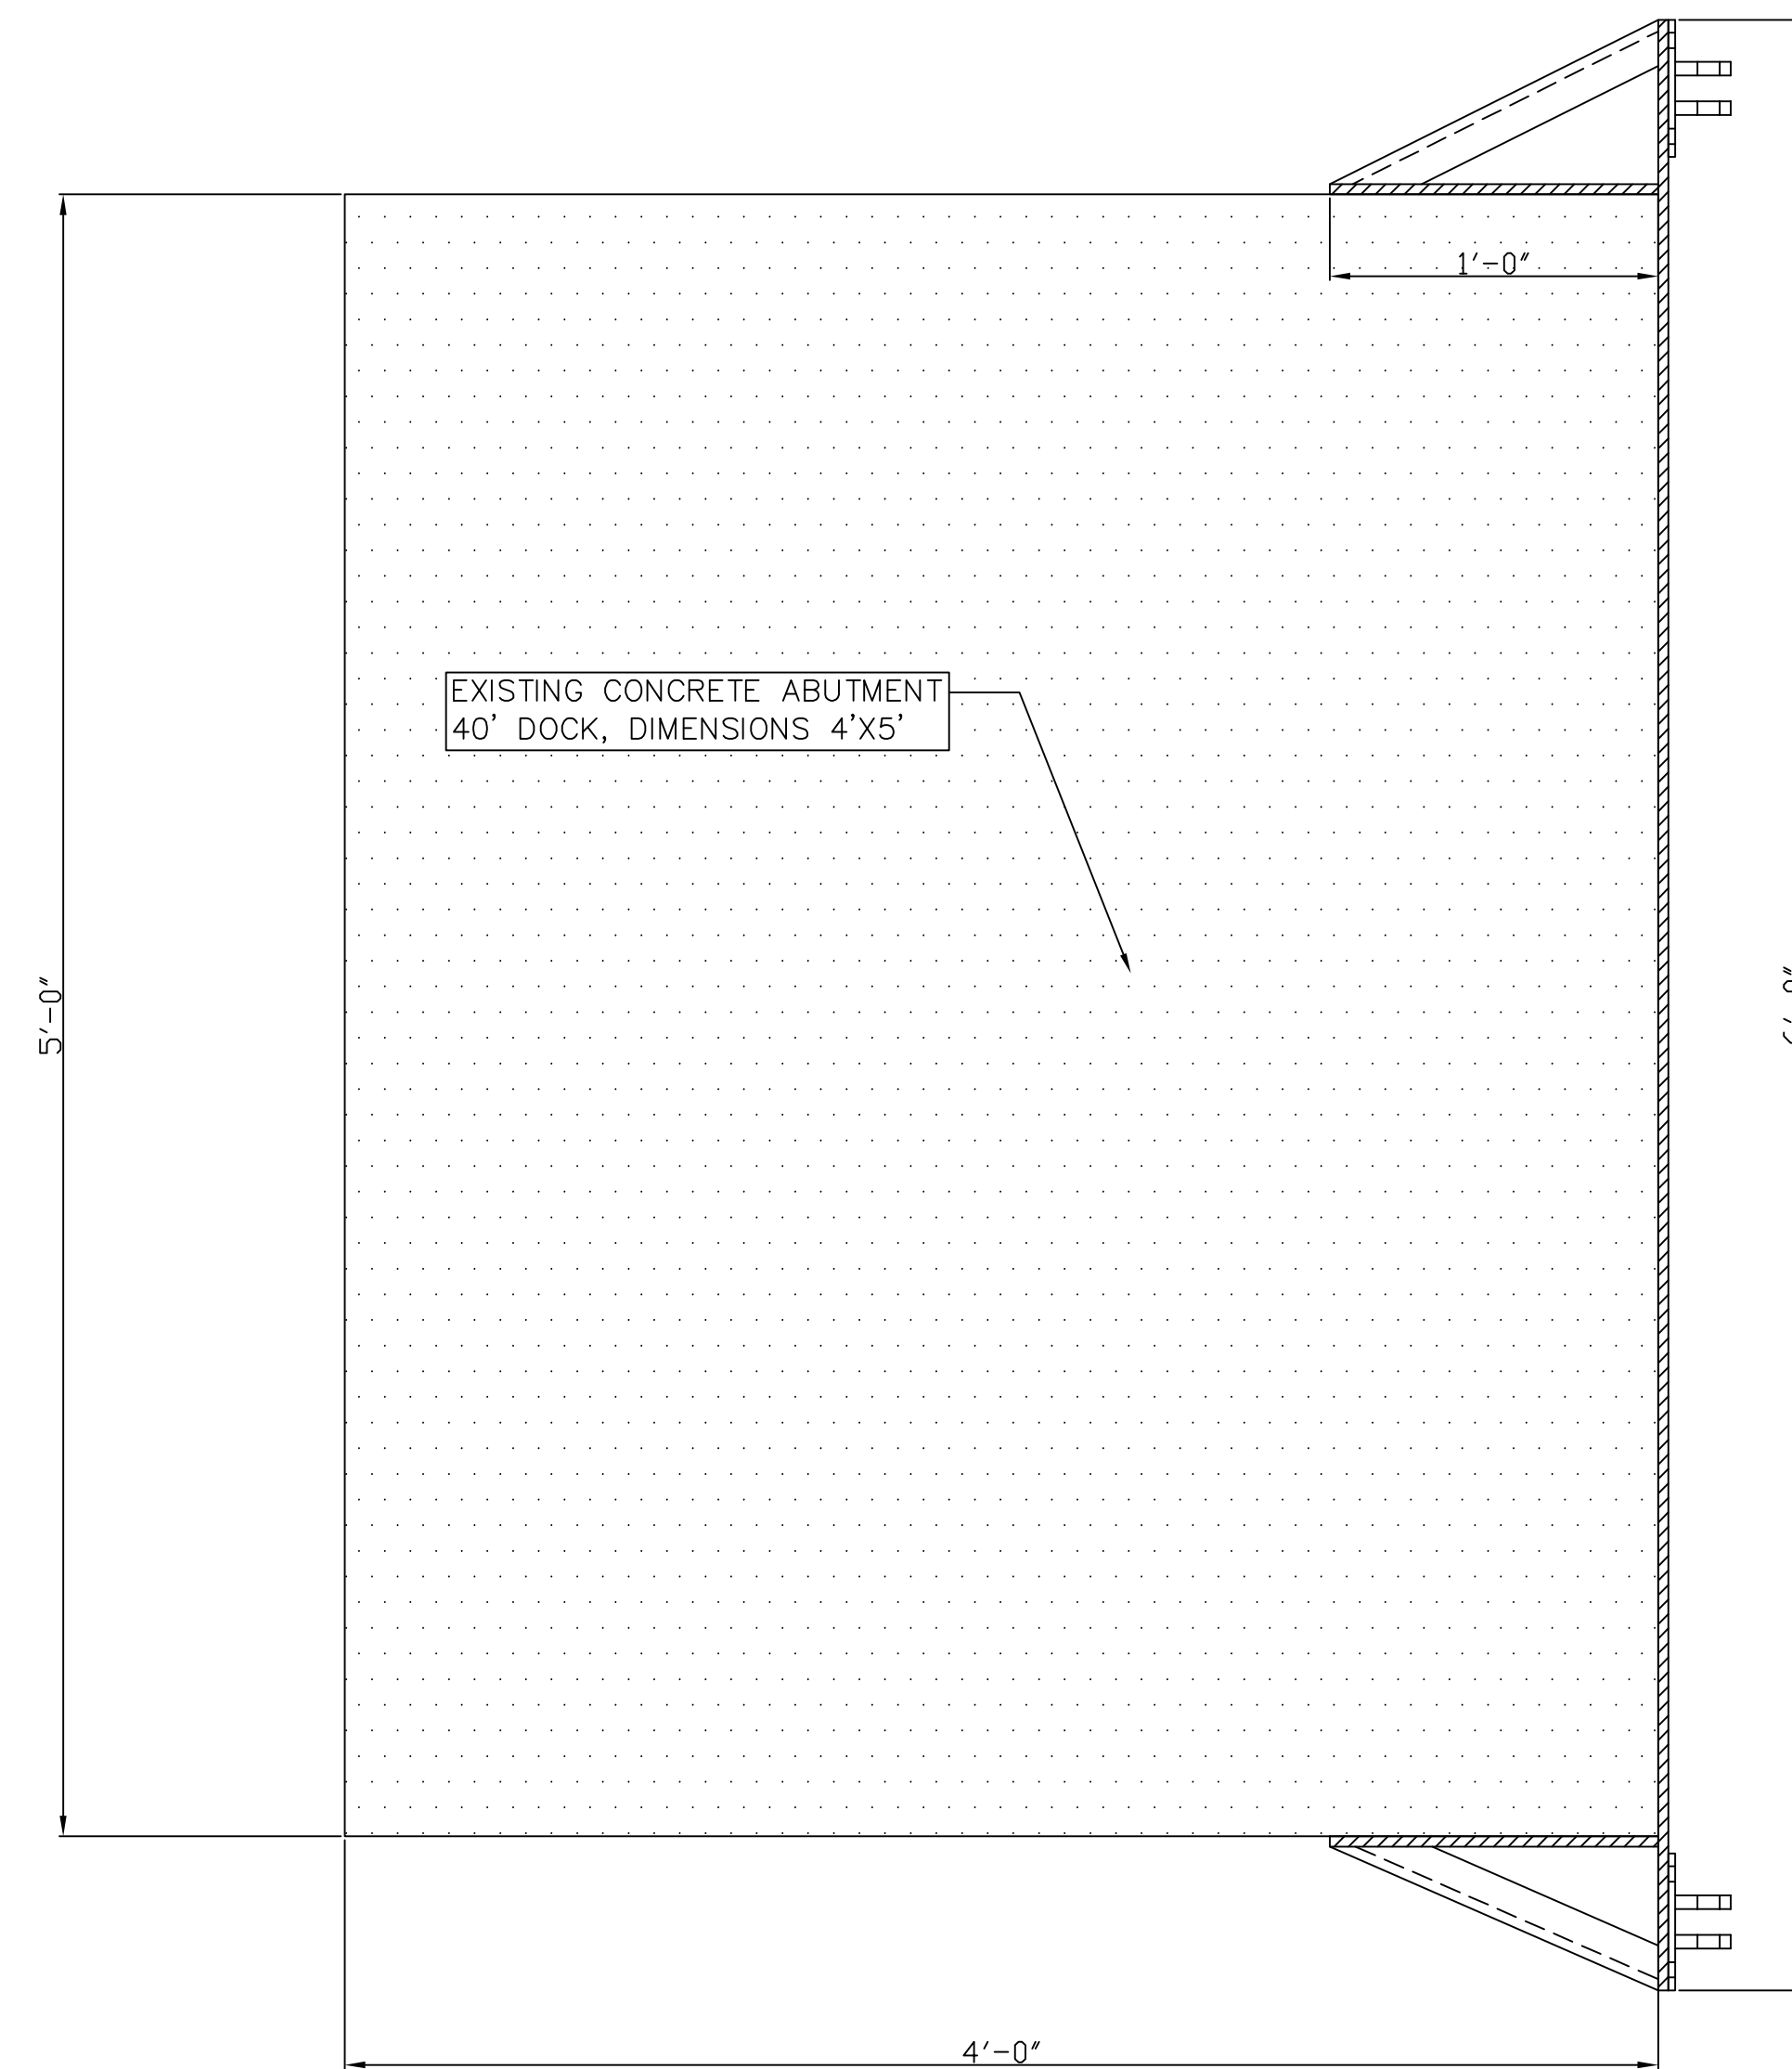

PLAN — DOCK CONNECTION PLATE — 40FT DOCK
NO SCALE

ALL DIMENSIONS AND EXISTING CONDITIONS SHALL BE CHECKED AND VERIFIED BY CONTRACTOR AT THE SITE.

NO.	DATE	REVISION	APPR.
SUBMITTED			
PROJECT DESIGNER		PROJECT COORDINATOR	
APPROVED			
CHIEF — DIVISION OF FIELD ENGINEERING			
APPROVED			
DIRECTOR — BUREAU OF FACILITY DESIGN AND CONSTRUCTION			
COMMONWEALTH OF PENNSYLVANIA DEPARTMENT OF CONSERVATION AND NATURAL RESOURCES OFFICE OF PARKS AND FORESTRY			
Project No. BSP-210-102025			
DAVIS HOLLOW MARINA DOCKS Moraine State Park WORTH TOWNSHIP, BUTLER CO., PA			
SECTIONS AND DETAILS			
DRAWN BY SLS	DATE 02/27/2025	DRAWING NO. C-103	
CHECKED BY SLS	SCALE AS SHOWN		