



ROAD PREP SECTION

Scale: 1 in. = 1 ft.

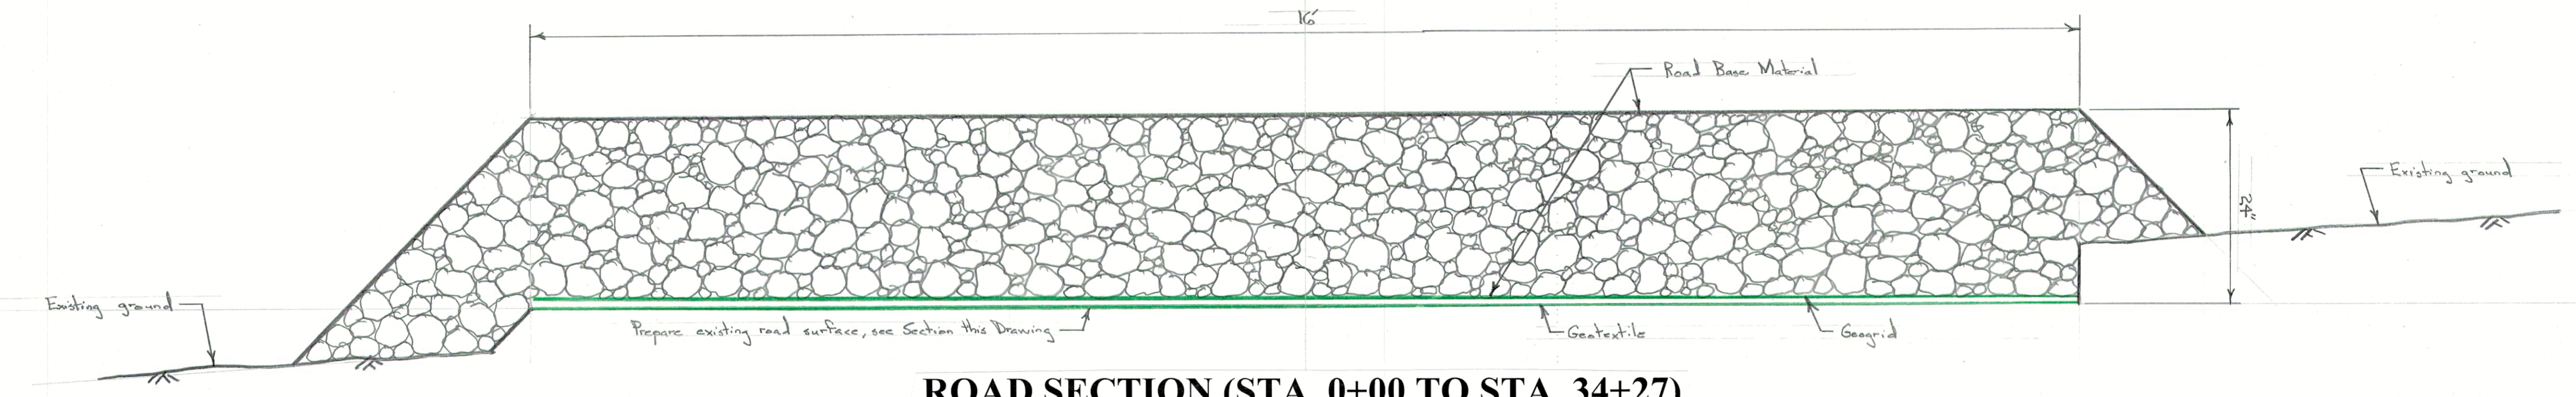


ROAD SECTION (STA. 0+00 TO STA. 34+27)

Scale: 1 in. = 1 ft.

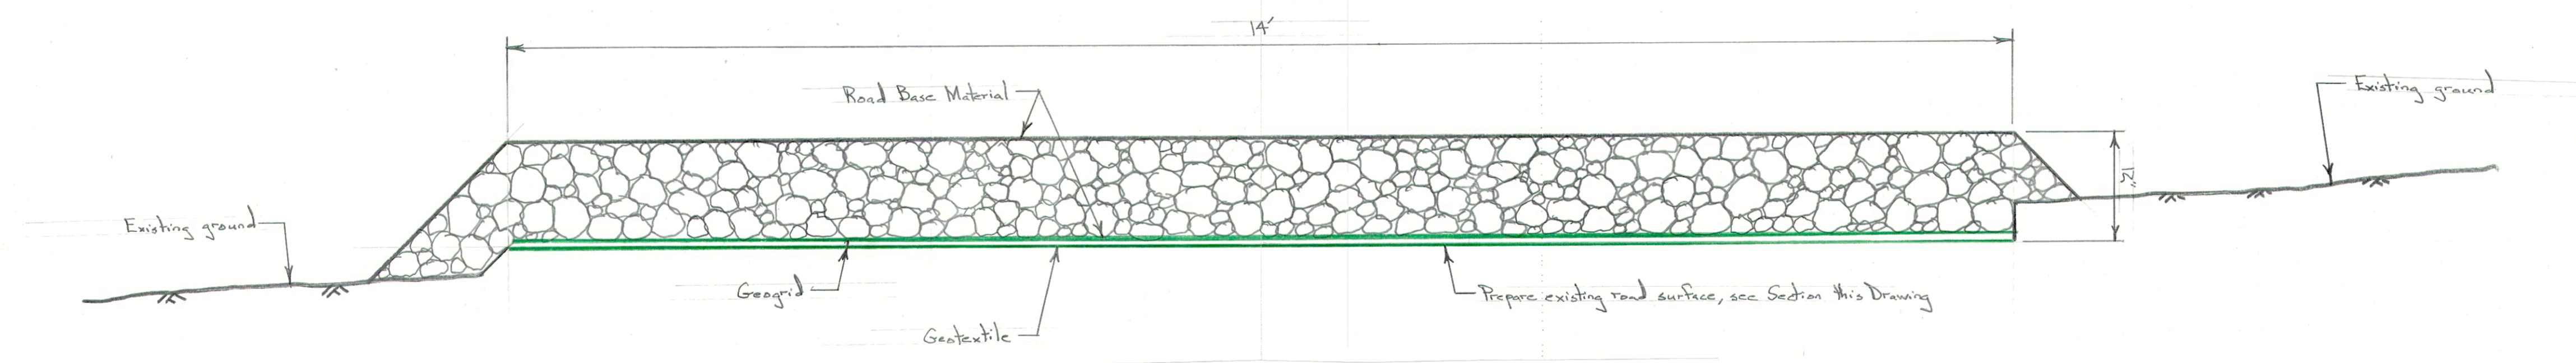

ROAD SECTION (STA. 34+27 TO STA. 66+96)

Scale: 1 in. = 1 ft.

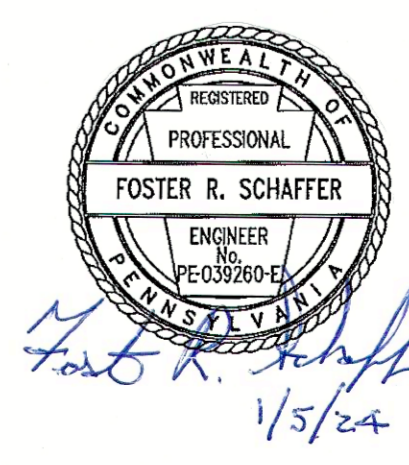

Foster R. Schaffer
1/5/24

PENNSYLVANIA GAME COMMISSION		
SGL #13	DAVIDSON TWSH.	SULLIVAN CO.
PAINTER RUN ROAD PROJECT		
ROAD SECTIONS		
REVISIONS	PROJECT NO.	PGC-13-24-01
△	DRAWN BY:	ES
△	DATE:	1/5/24
△	SHEET NO.	2 OF 3