



ROAD PREP SECTION

Scale: 1 in. = 1 ft.

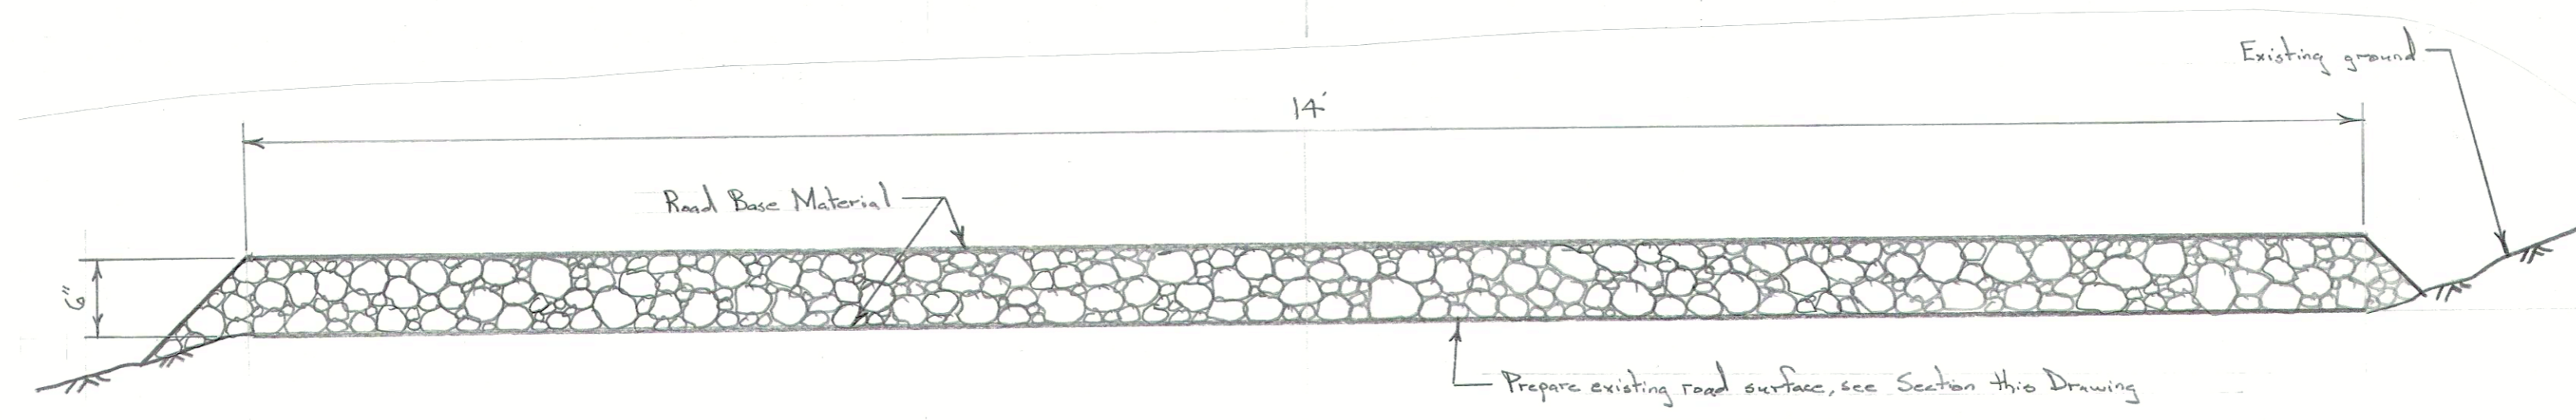


ROAD SECTION (STA. 0+00 TO STA. 79+07)

Scale: 1 in. = 1 ft.

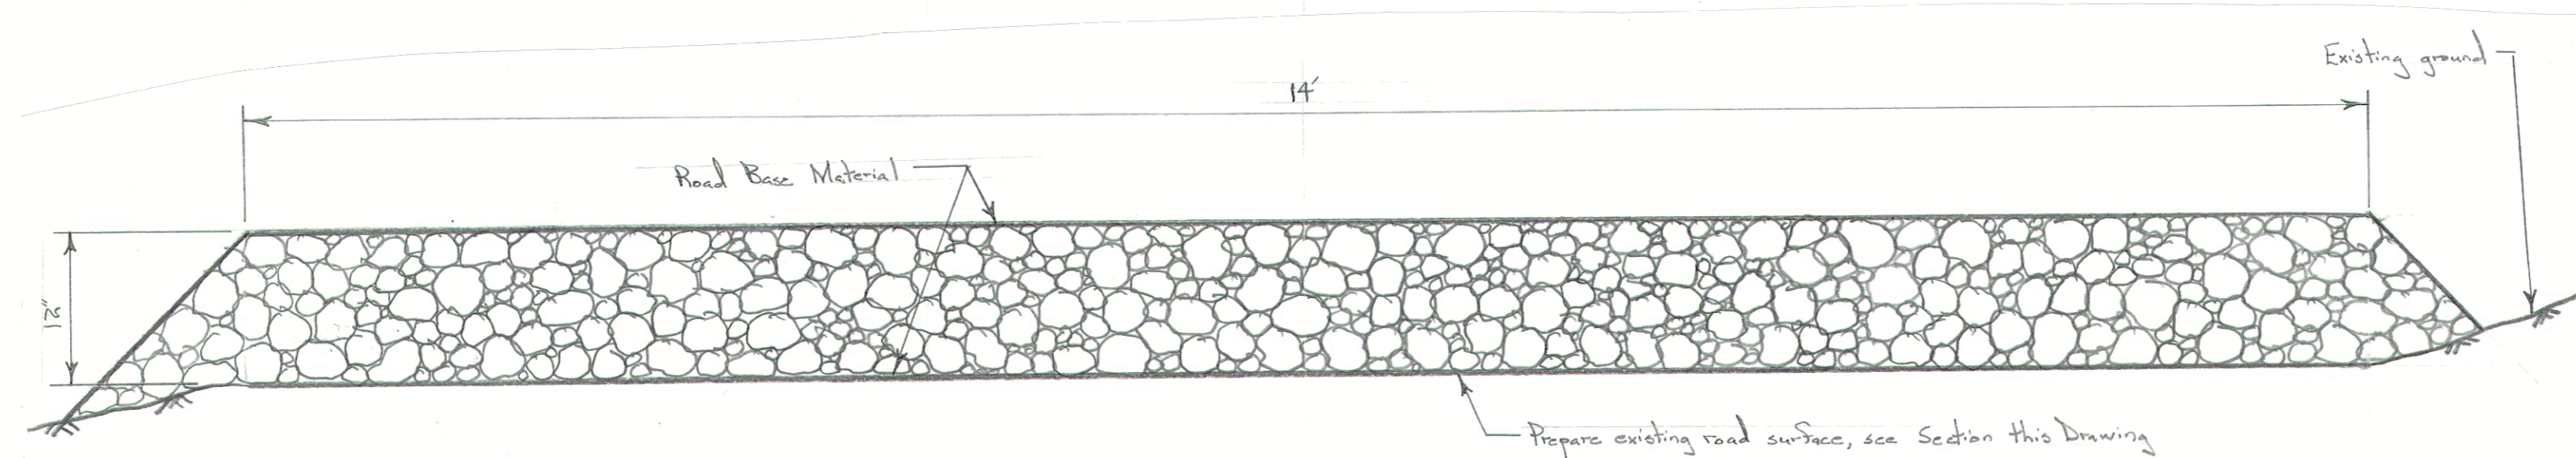

ROAD SECTION (STA. 79+07 TO STA. 169+18)

Scale: 1 in. = 1 ft.

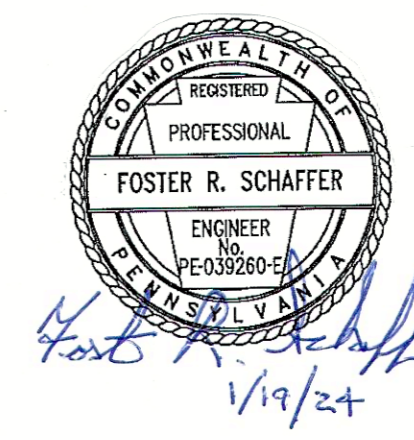

PENNSYLVANIA GAME COMMISSION		
SGL #13	COLLEY TWP.	SULLIVAN CO.
NEWELL ROAD PROJECT		
ROAD SECTIONS		
REVISIONS	PROJECT NO.	PGC-13-24-02
▲	DRAWN BY:	LS
▲	DATE:	1/19/24
▲	SHEET NO.	2 OF 3