



ROAD PREP SECTION

Scale: 1/4 in. = 1 ft.

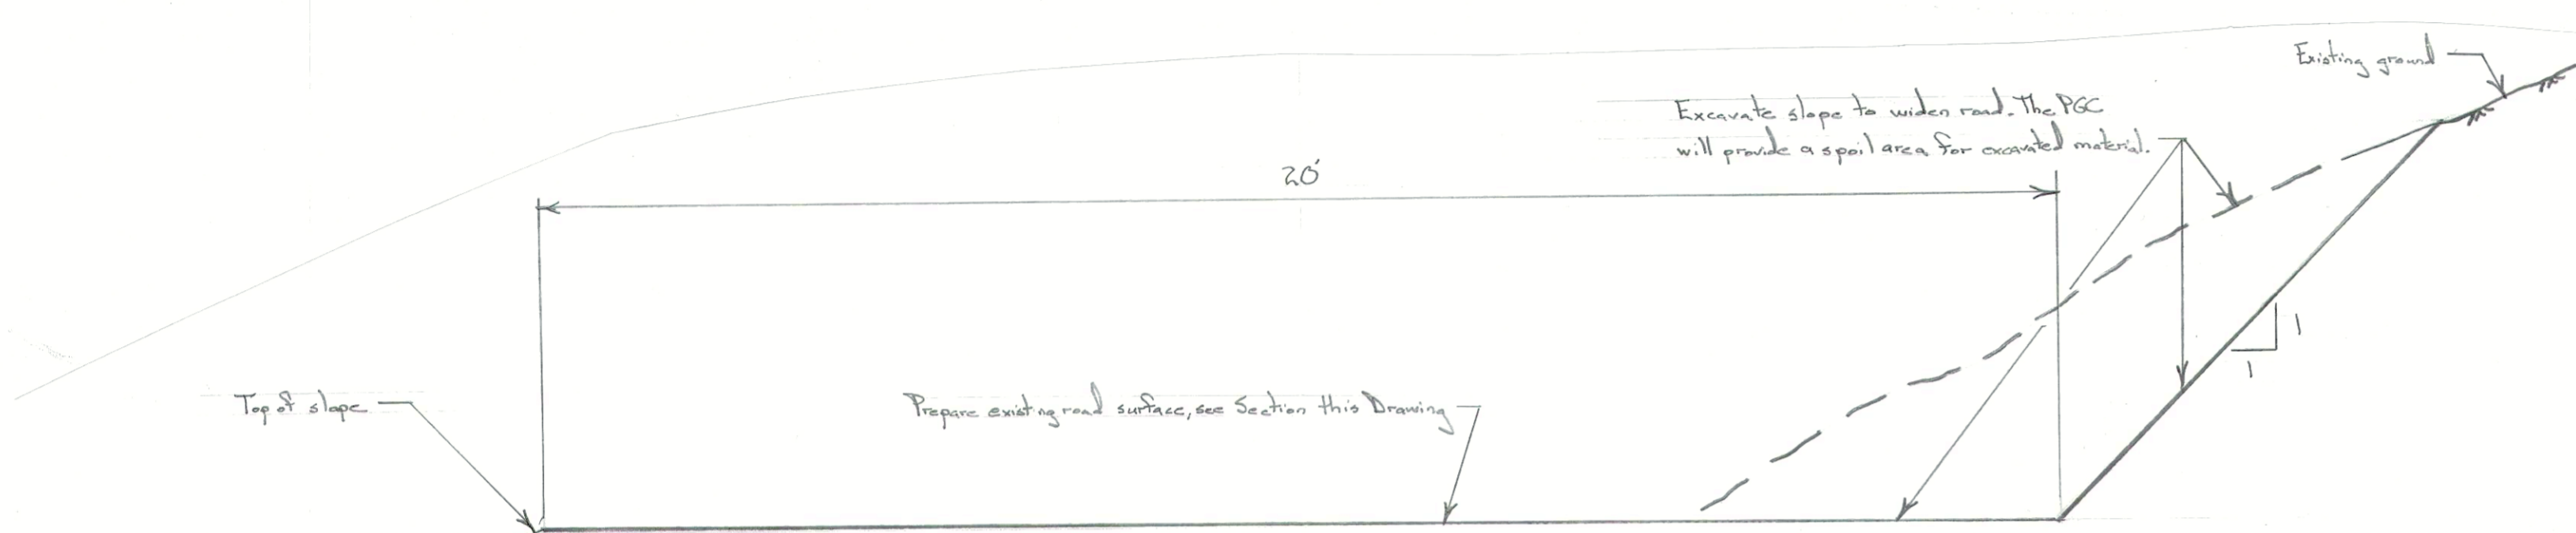


ROAD WIDENING SECTION (STA. 25+44 TO STA. 29+40)

Scale: 1/2 in. = 1 ft.

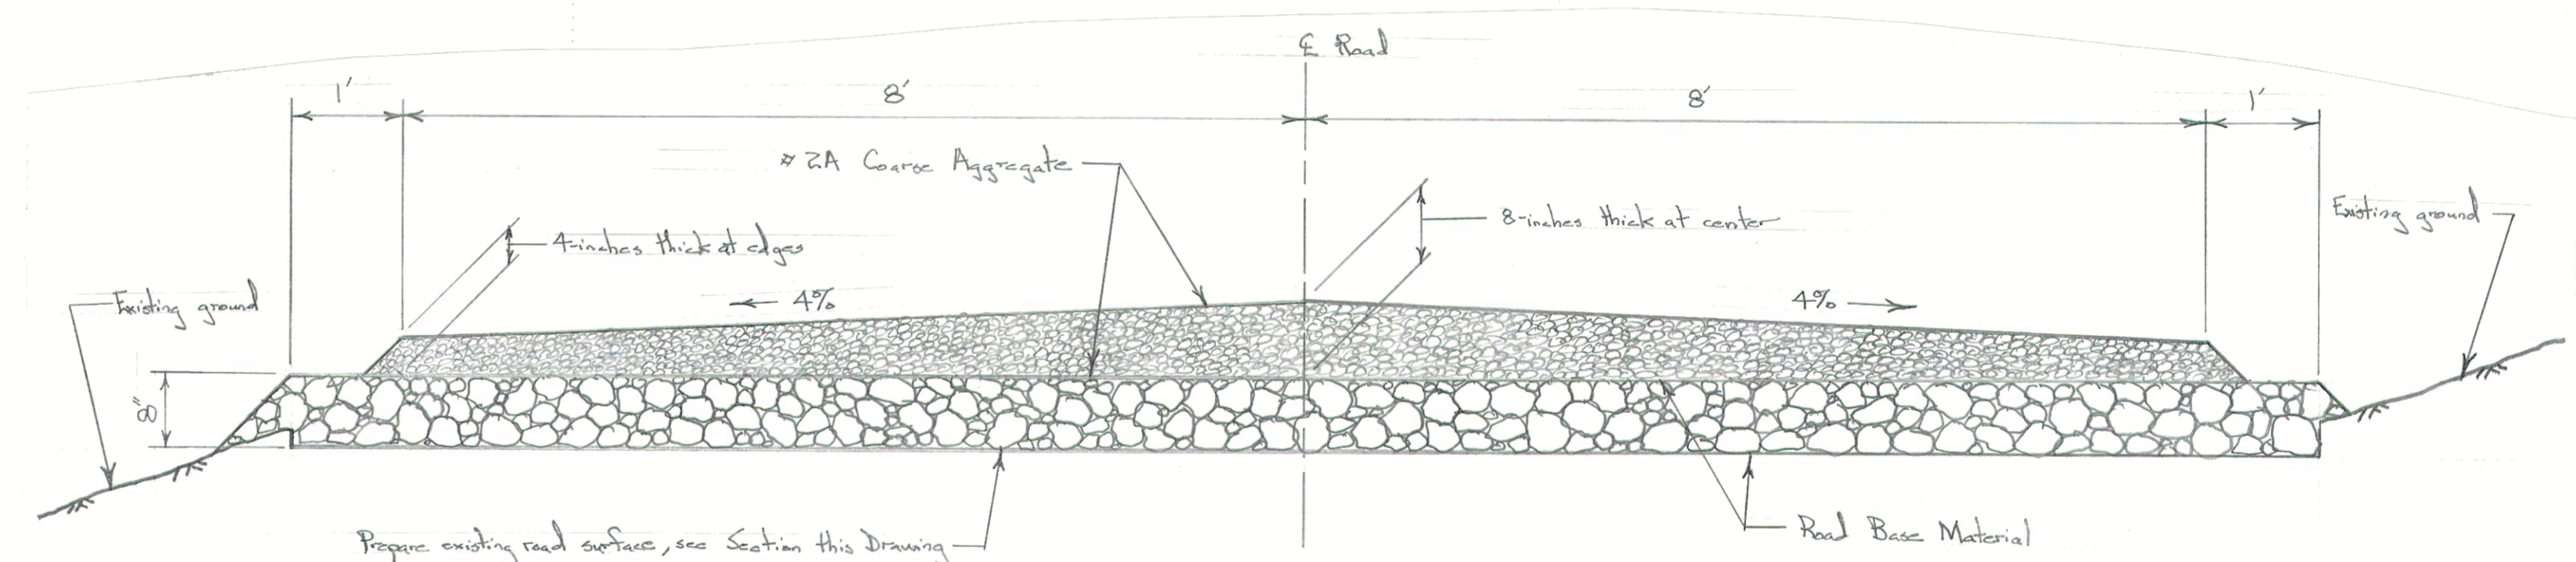


ROAD SECTION

Scale: 1/4 in. = 1 ft.

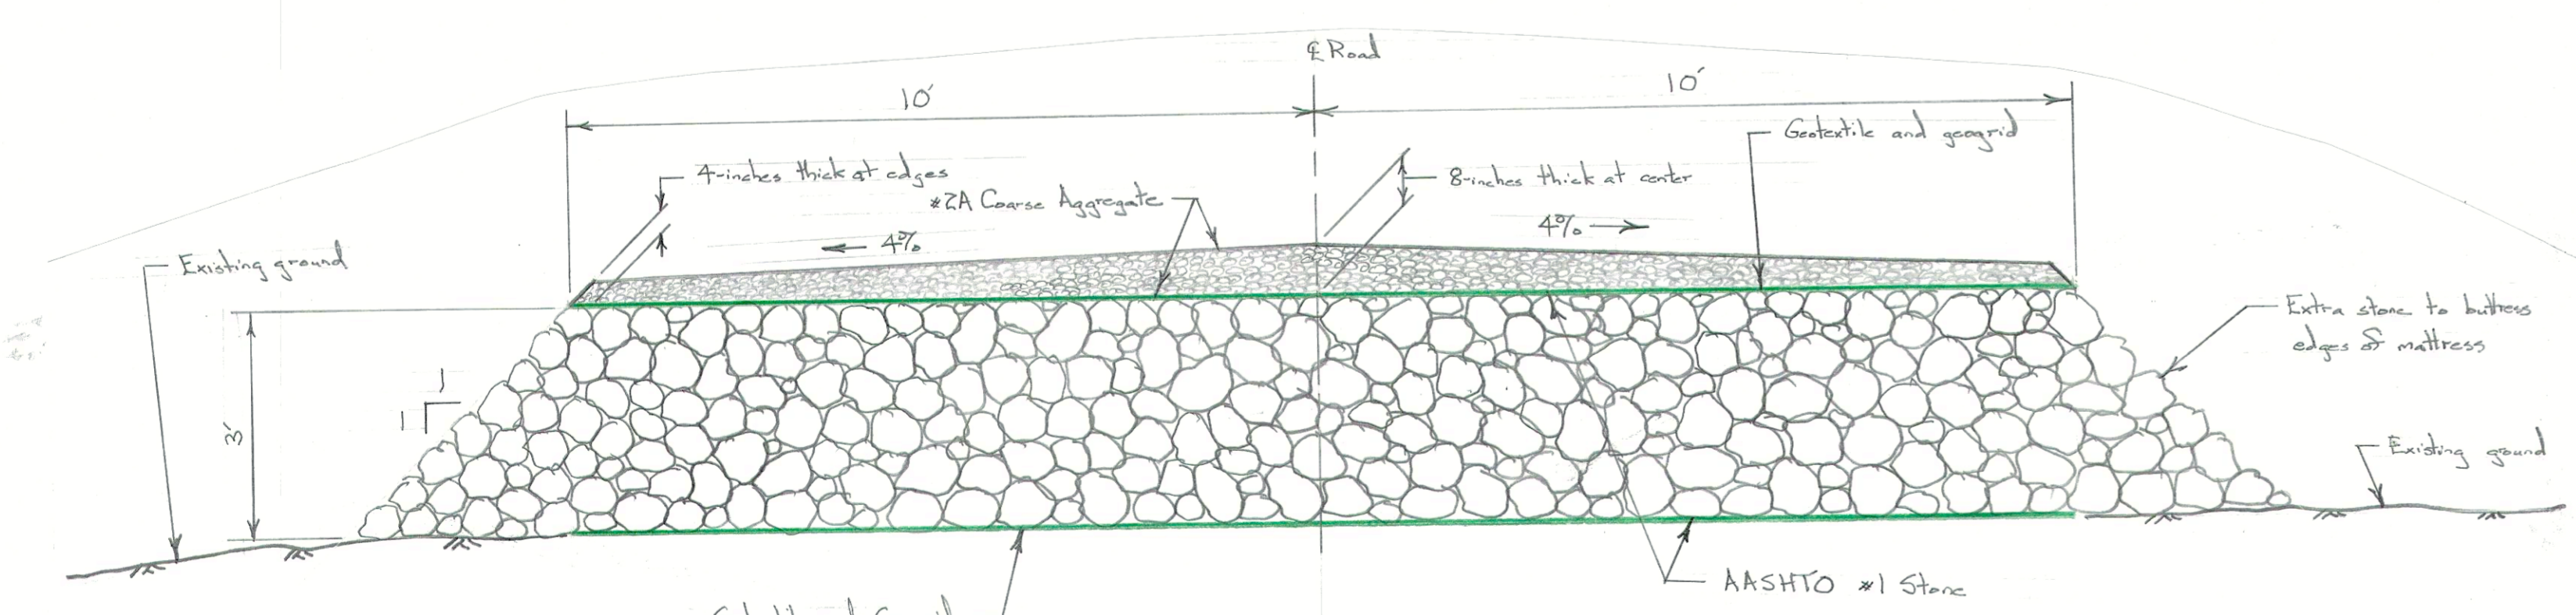

FRENCH MATTRESS SECTION (STA. 48+35 TO STA. 50+90)

Scale: 1/2 in. = 1 ft.

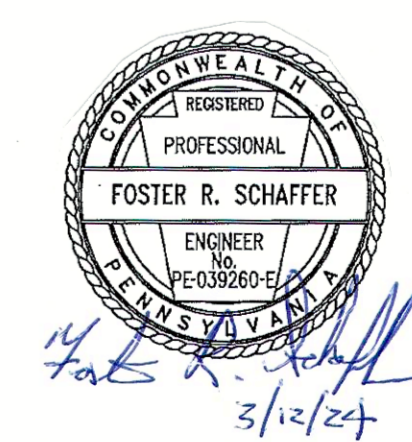

PENNSYLVANIA GAME COMMISSION		
SGL #61	LIBERTY TOWNSHIP	MCKEAN CO.
SKINNER CREEK ROAD PROJECT		
ROAD SECTIONS		
REVISIONS	PROJECT NO.	PGC-61-24-01
△	DRAWN BY:	JJS
△	DATE:	3/12/24
△	SHEET NO.	2 OF 3