



**SHOTGUN TARGET STATION SECTION**

Scale: 1/4 in. = 1 ft.

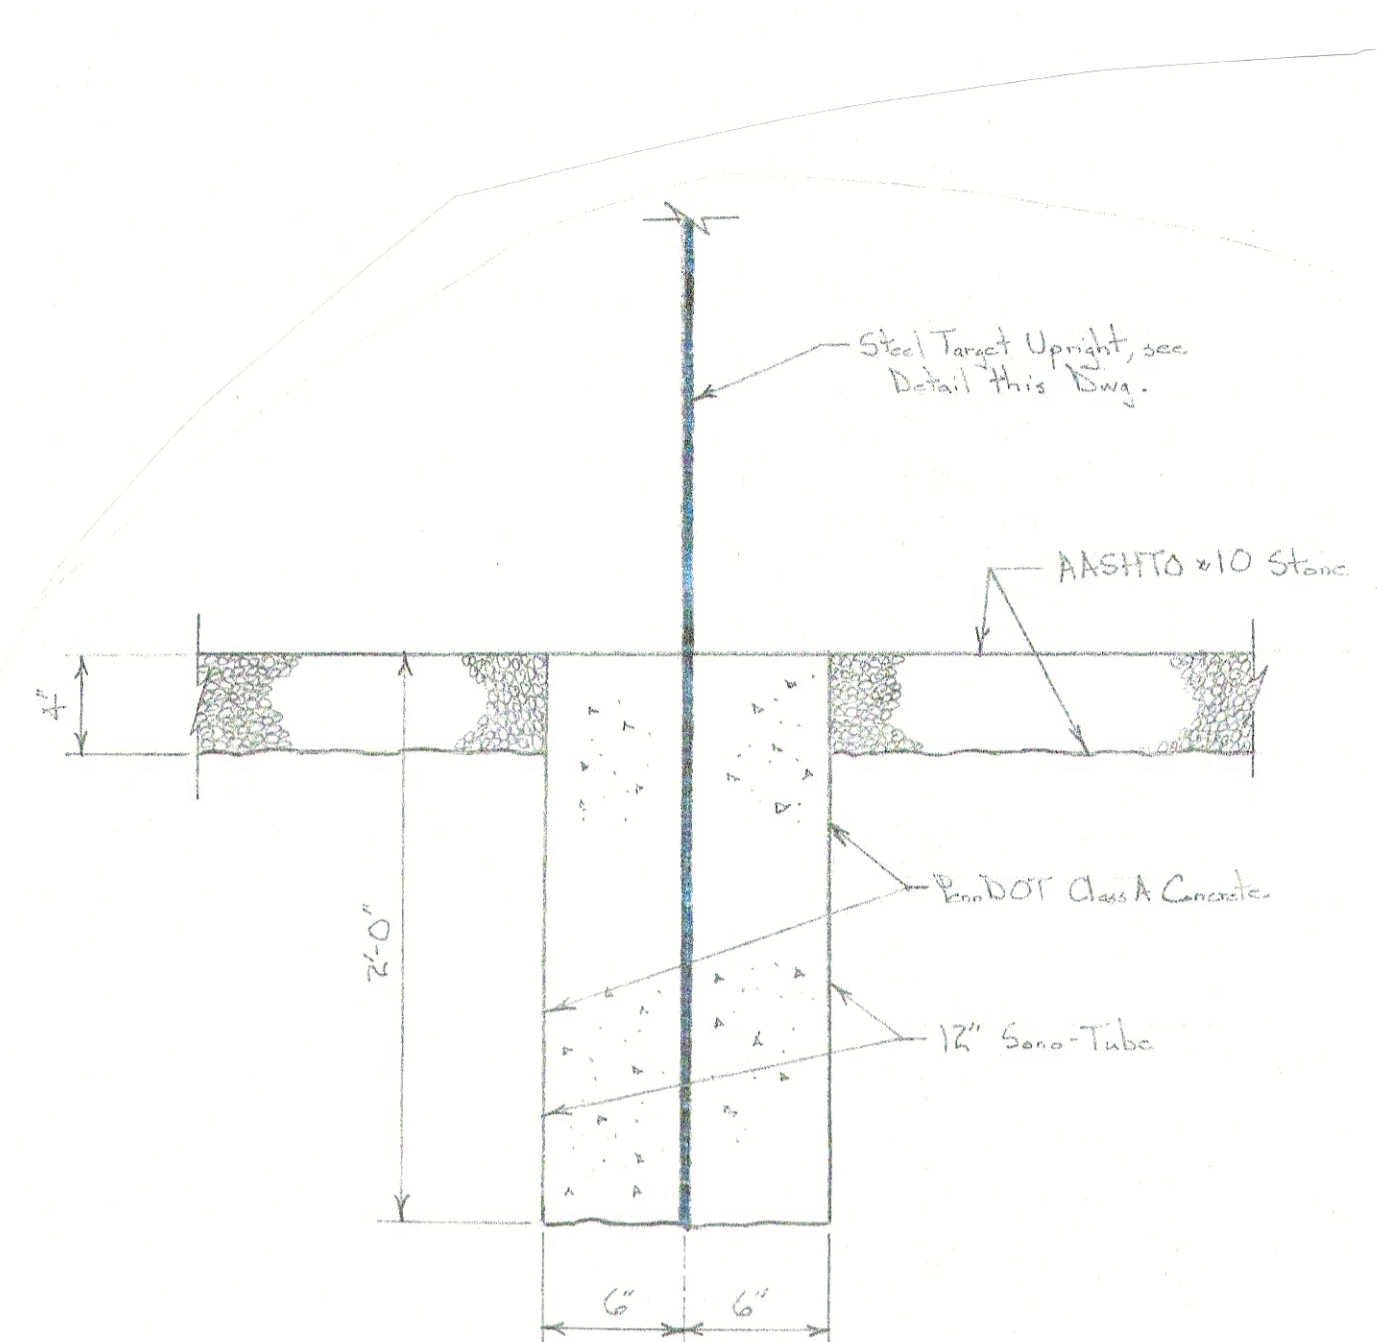


**CONCRETE FOUNDATION DETAIL**

Scale: 1.5 in. = 1 ft.

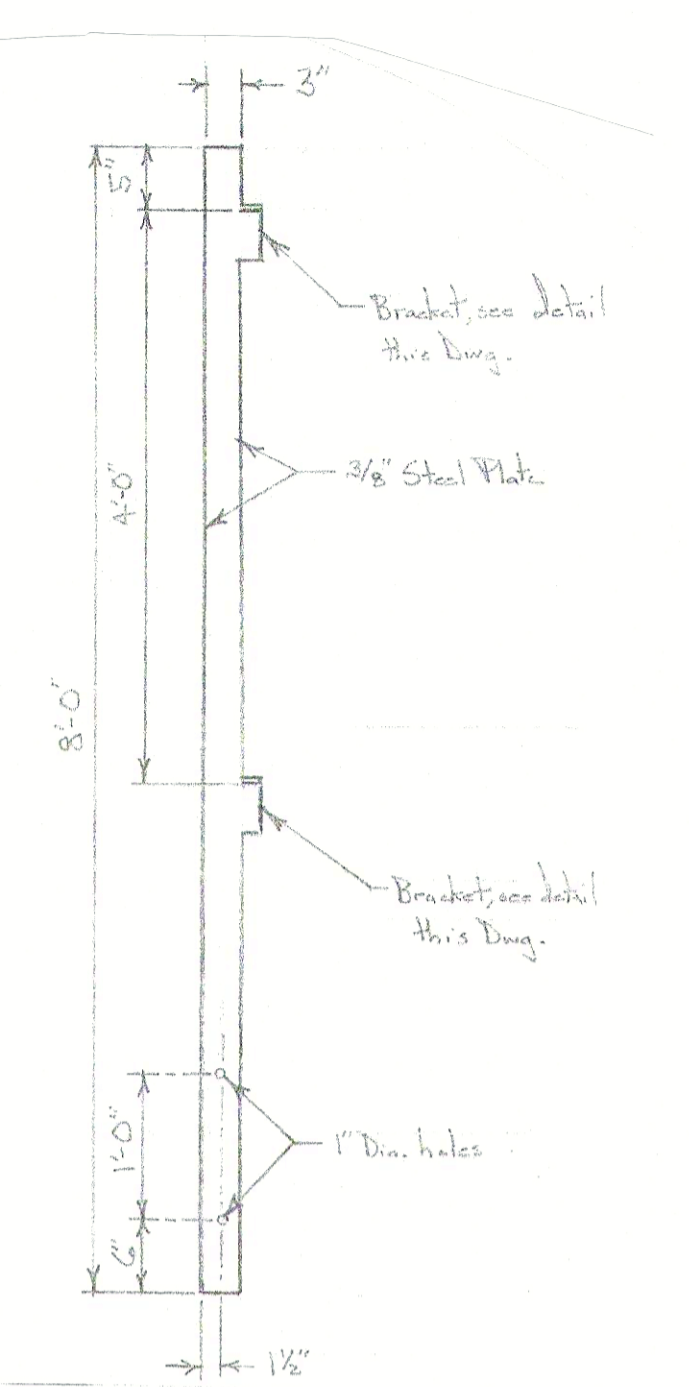


**STEEL TARGET UPRIGHT DETAIL**

Scale: 1/4 in. = 1 ft.

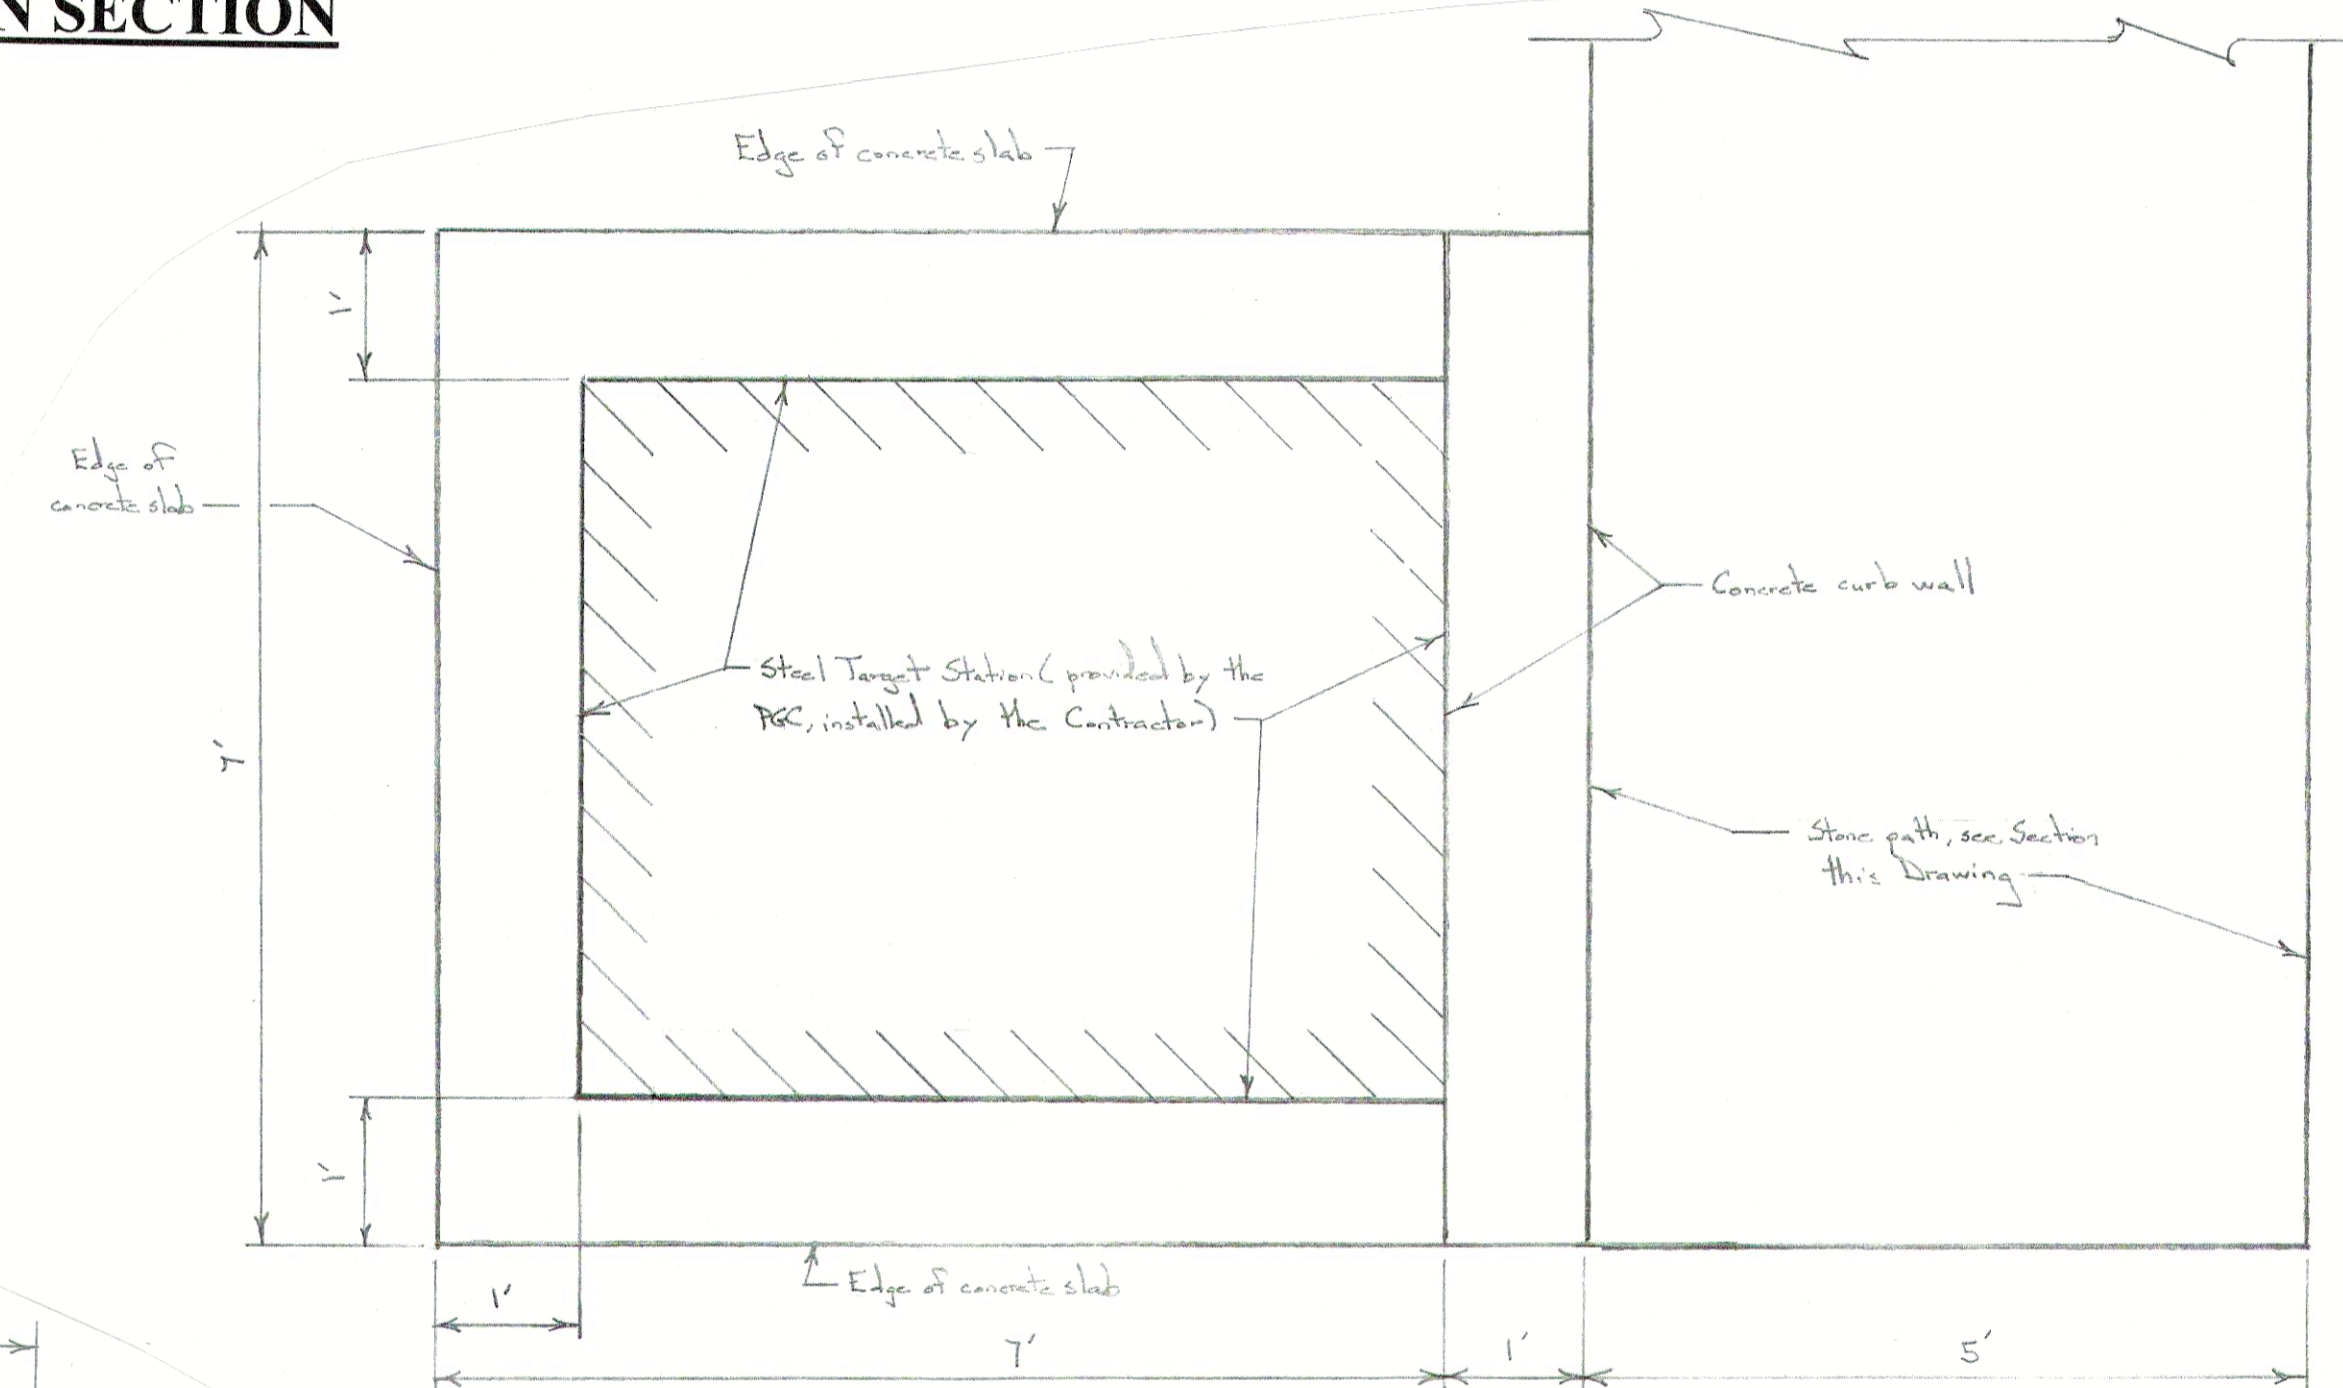


**SHOTGUN TARGET STATION PLAN**

Scale: 1/4 in. = 1 ft.

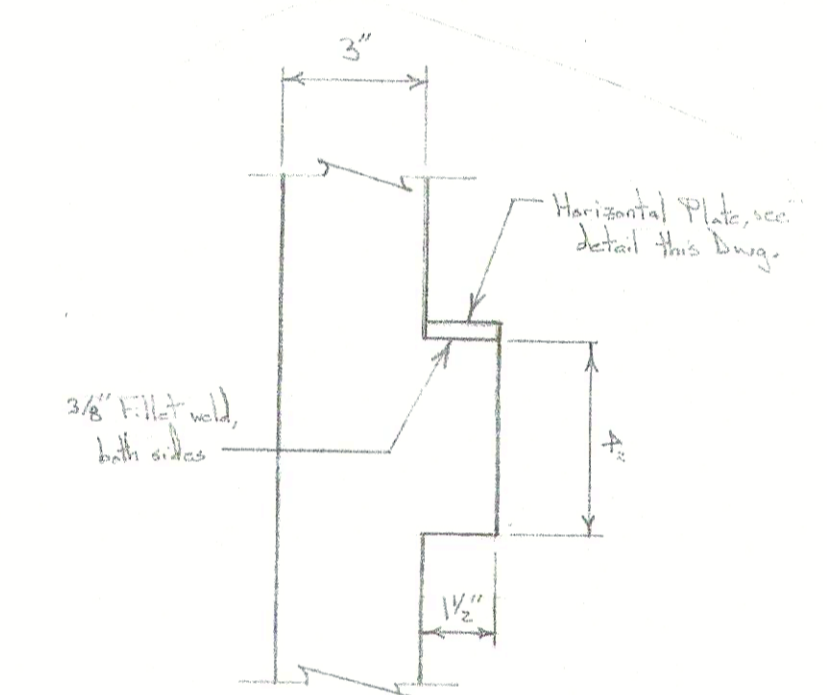


**BRACKET DETAIL**

Scale: 3 in. = 1 ft.

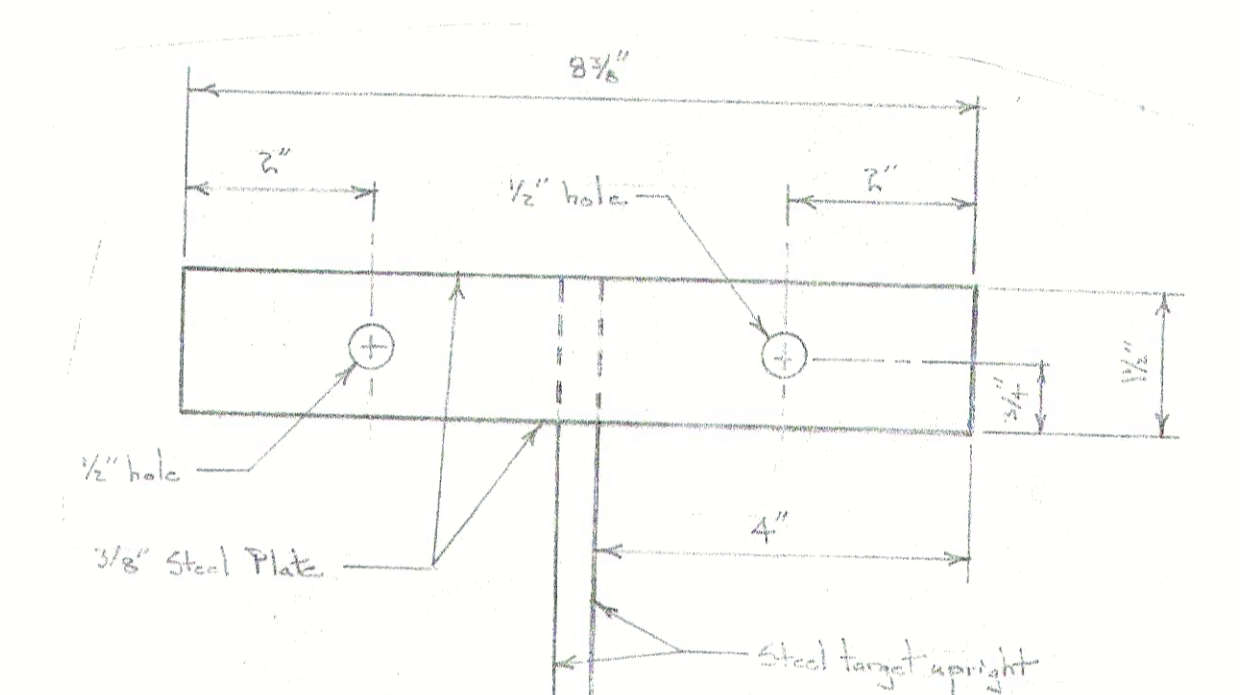


**HORIZONTAL PLATE DETAIL**

No Scale

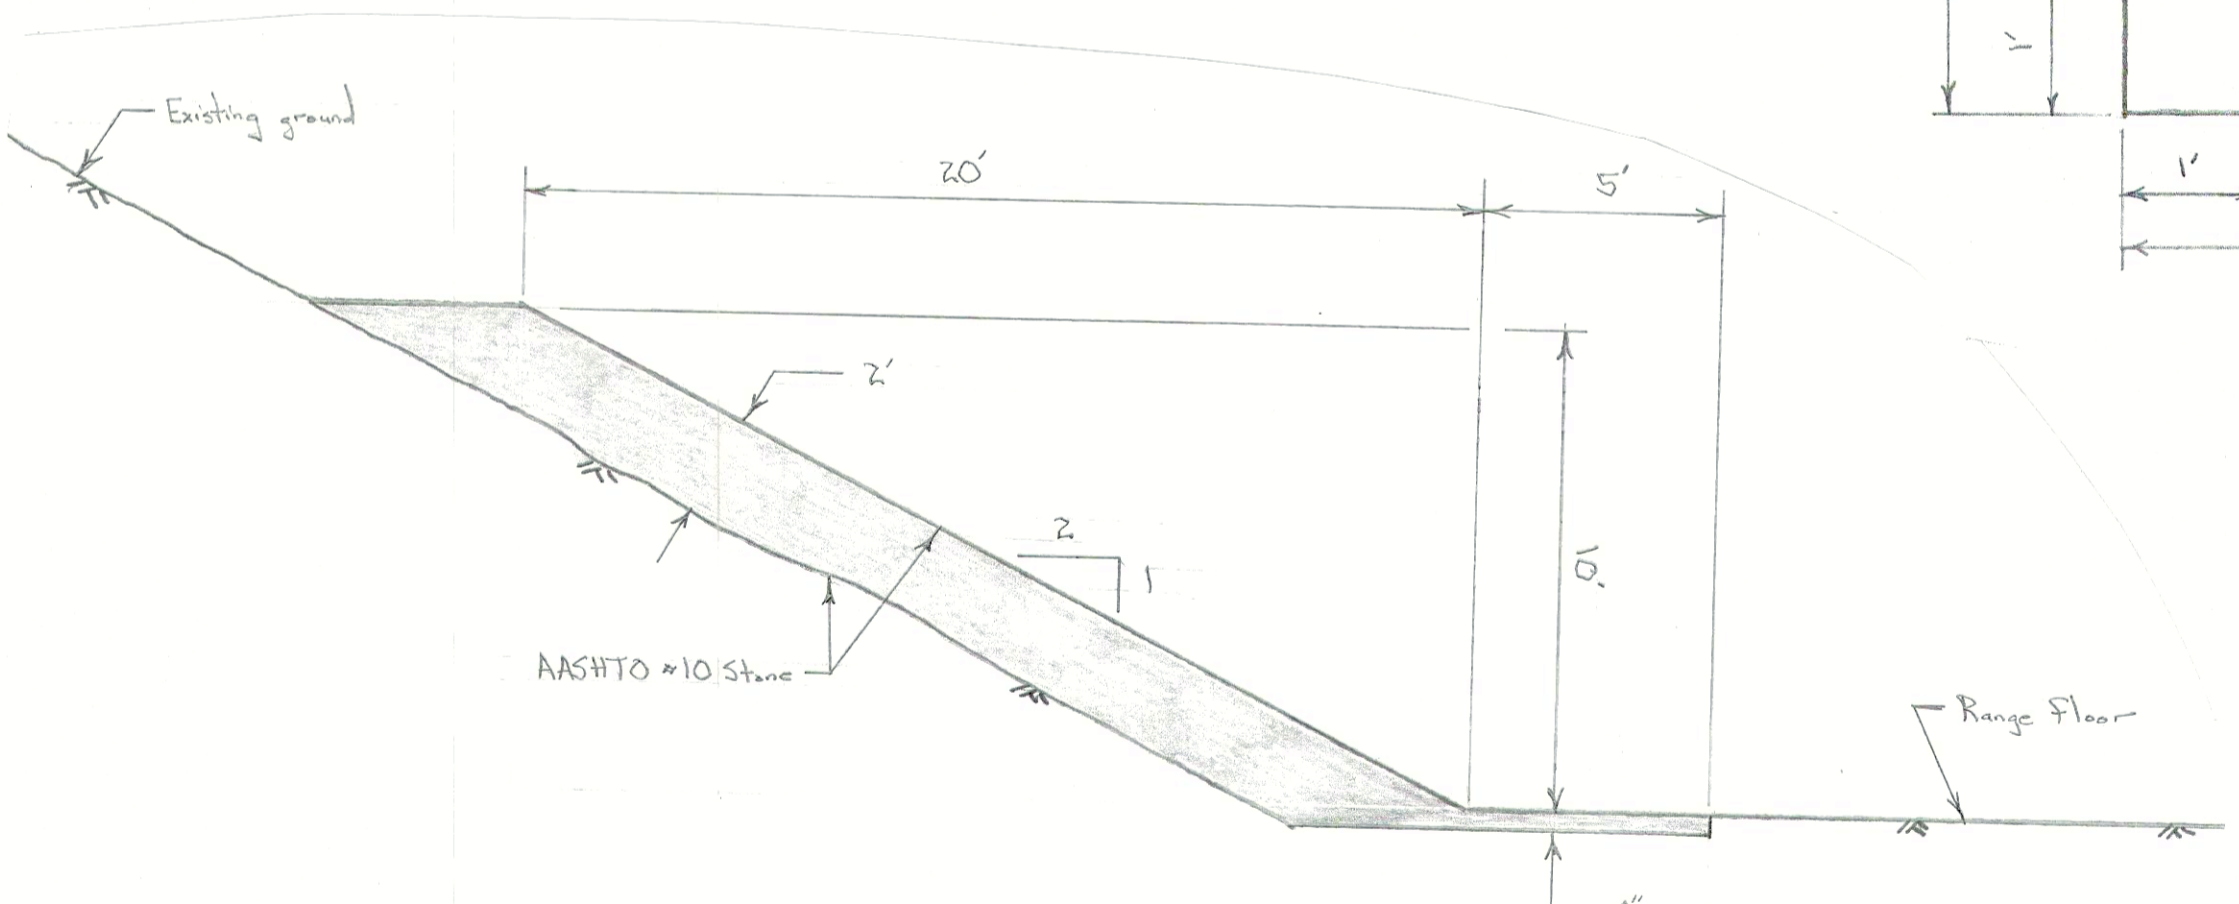


**STONE BACKSTOP SECTION**

Scale: 1/4 in. = 1 ft.

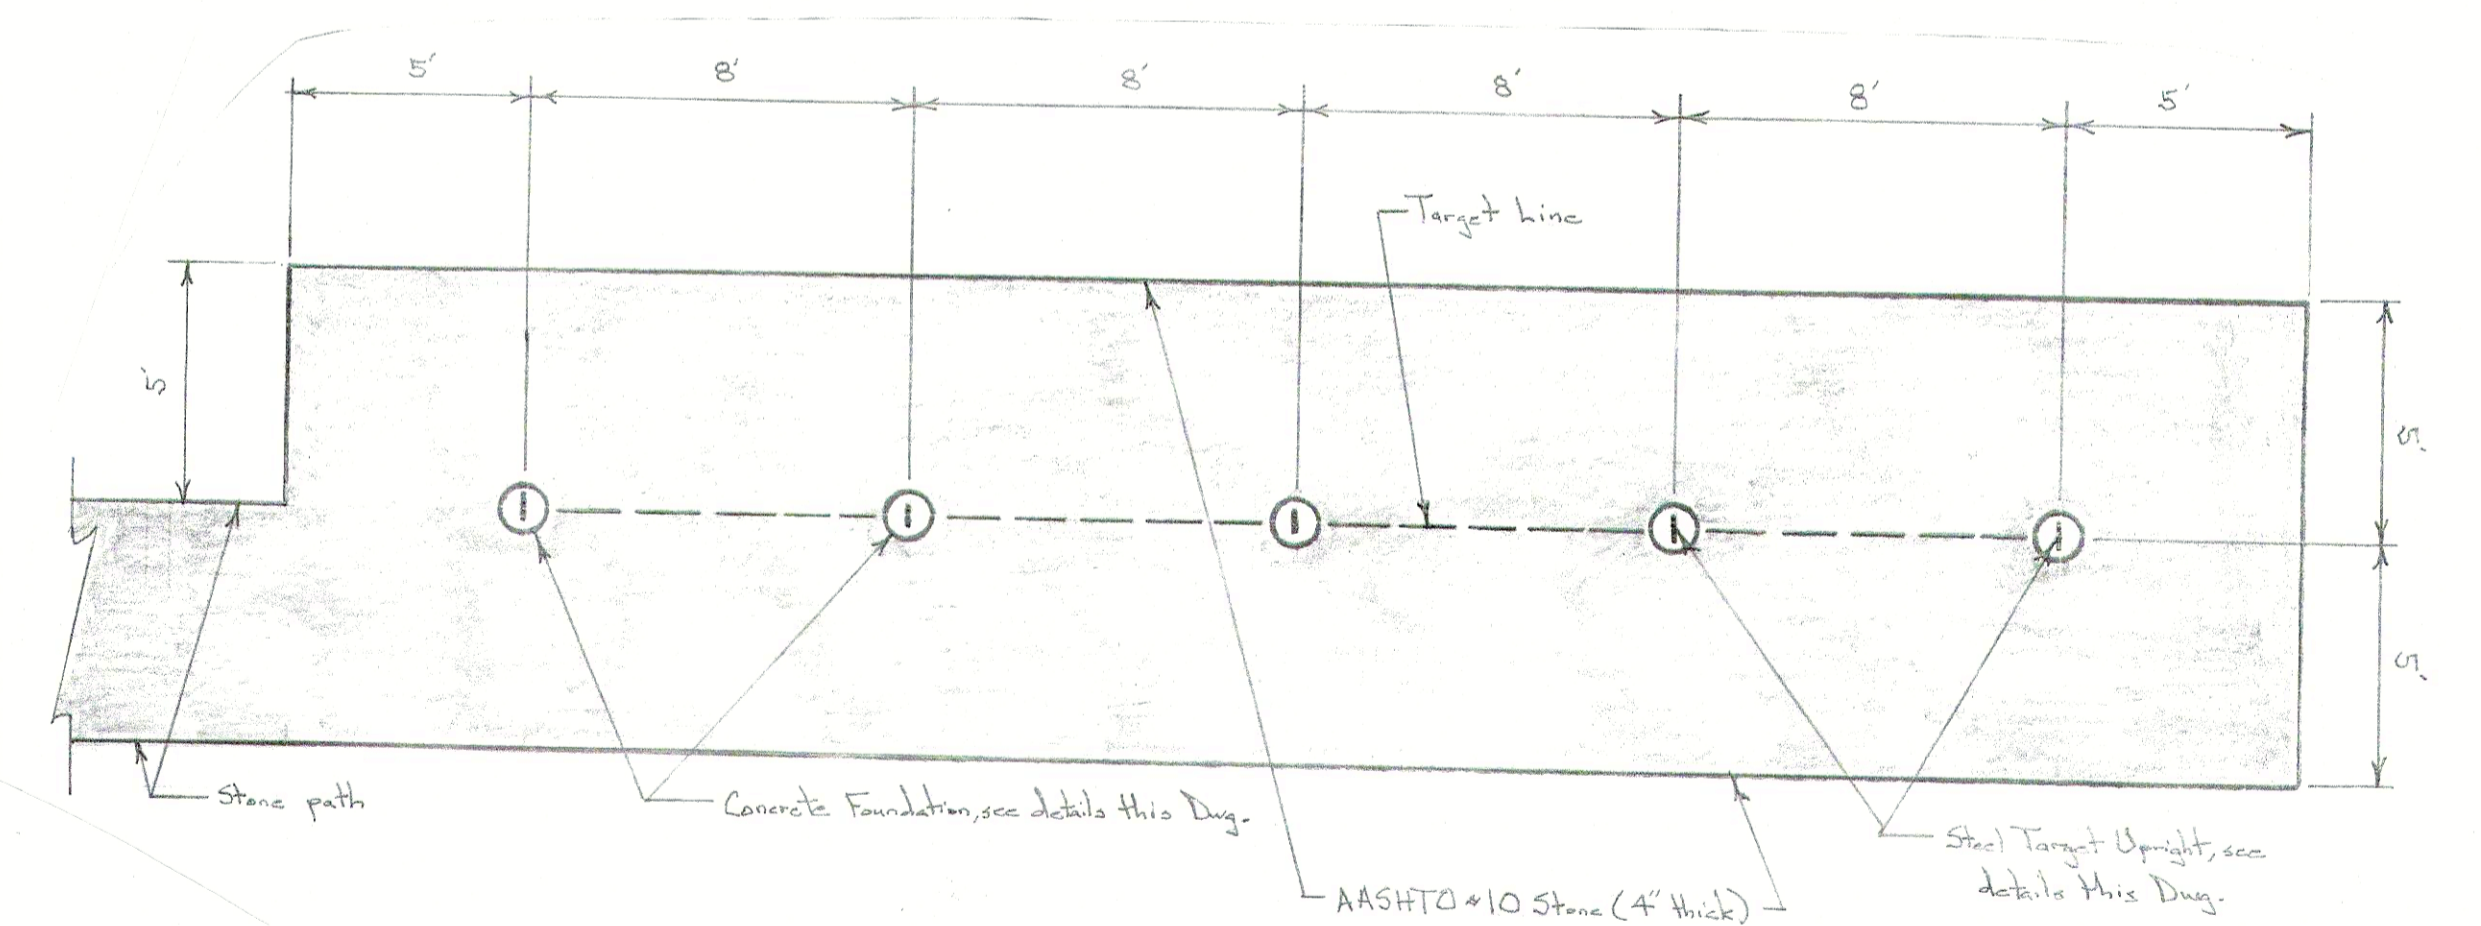


**TARGET LINE PLAN**

Scale: 1/4 in. = 1 ft.

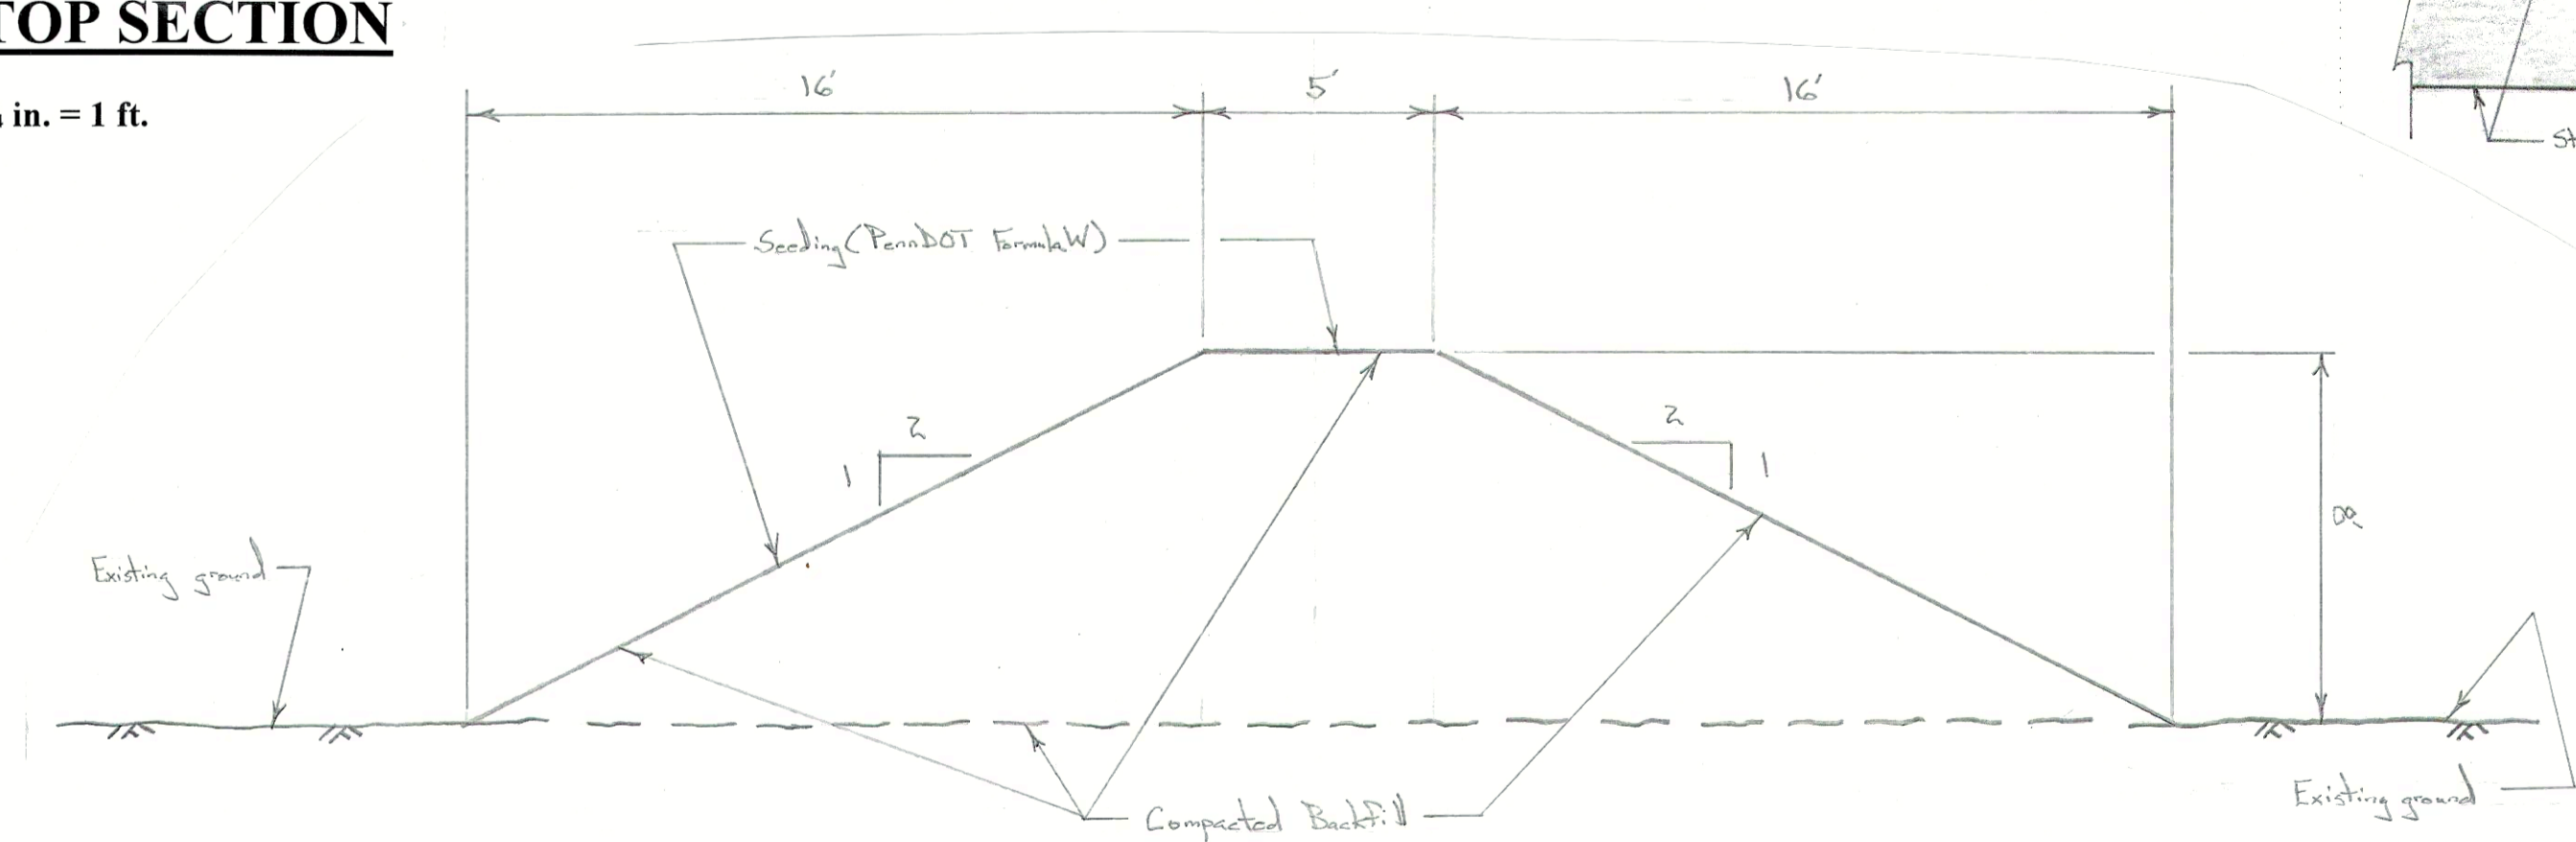

**SIDE BERM EMBANKMENT SECTION**

Scale: 1/4 in. = 1 ft.

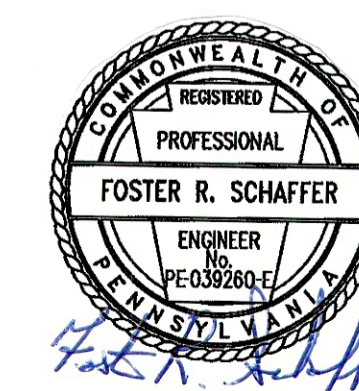

PENNSYLVANIA GAME COMMISSION		
SGL #248	CHERRYHILL TOWNSHIP	INDIANA CO.
SHOOTING RANGE MAINTENANCE PROJECT		
MISCELLANEOUS DETAILS		
REVISIONS	PROJECT NO.	PGC-248-22-01
	DRAWN BY:	FS
	DATE:	12/30/22
	SHEET NO.	5 OF 5