

# E LANDS NC Apache Block 6 Fence Project

## SGL 060



R U S H  
S T A T E  
G A M E  
L A N D

6,300'  
56 acres

2630 Radio Tower

BM 2525

HOOPER

2500

Snyder 2622

40.72585 -78.33242


BM 2267

SGL 060  
Centre County  
Rush Township  
Aaron Tyson (Forester)

6,300' of new fence to construct.

**Legend**

- Vehicle Gate - 1
- Man Gate - 4
- New Fence to Construct - 6,300'
- PGC\_Roads
- Herbaceous Opening
- SGL\_Boundary

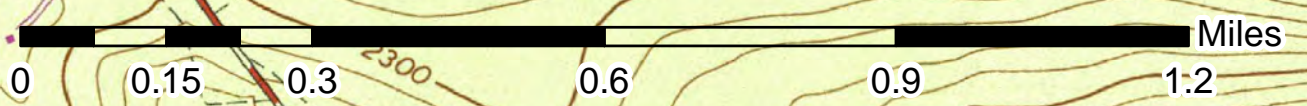



Scale 1:12,000

# Sandy Ridge Rehab Fence Project SGL 060



40.7666 -78.2799

X 2342

2293

2300

2200

X 2354

Big

Fill

2200

2000

7,600'  
70 acres

STATE GAME LANDS NO 60

BM  
2423

X 2205

2200

7,600' of new fence to construct

2200

## Legend

- Man Gate - 4
- ▲ Vehicle Gate - 1
- PGC\_Roads
- New Fence to Construct - 7,600'
- Herbaceous Opening
- SGL\_Boundary


SGL 060  
Centre County  
Rush Township  
Aaron Tyson (Forester)





SGL 075  
Bannan Run - Block 4  
Fencing Proposal


Block 4 = 69 Acres  
Perimeter = 8,800 feet  
1 Truck Gate  
3 Man Gates

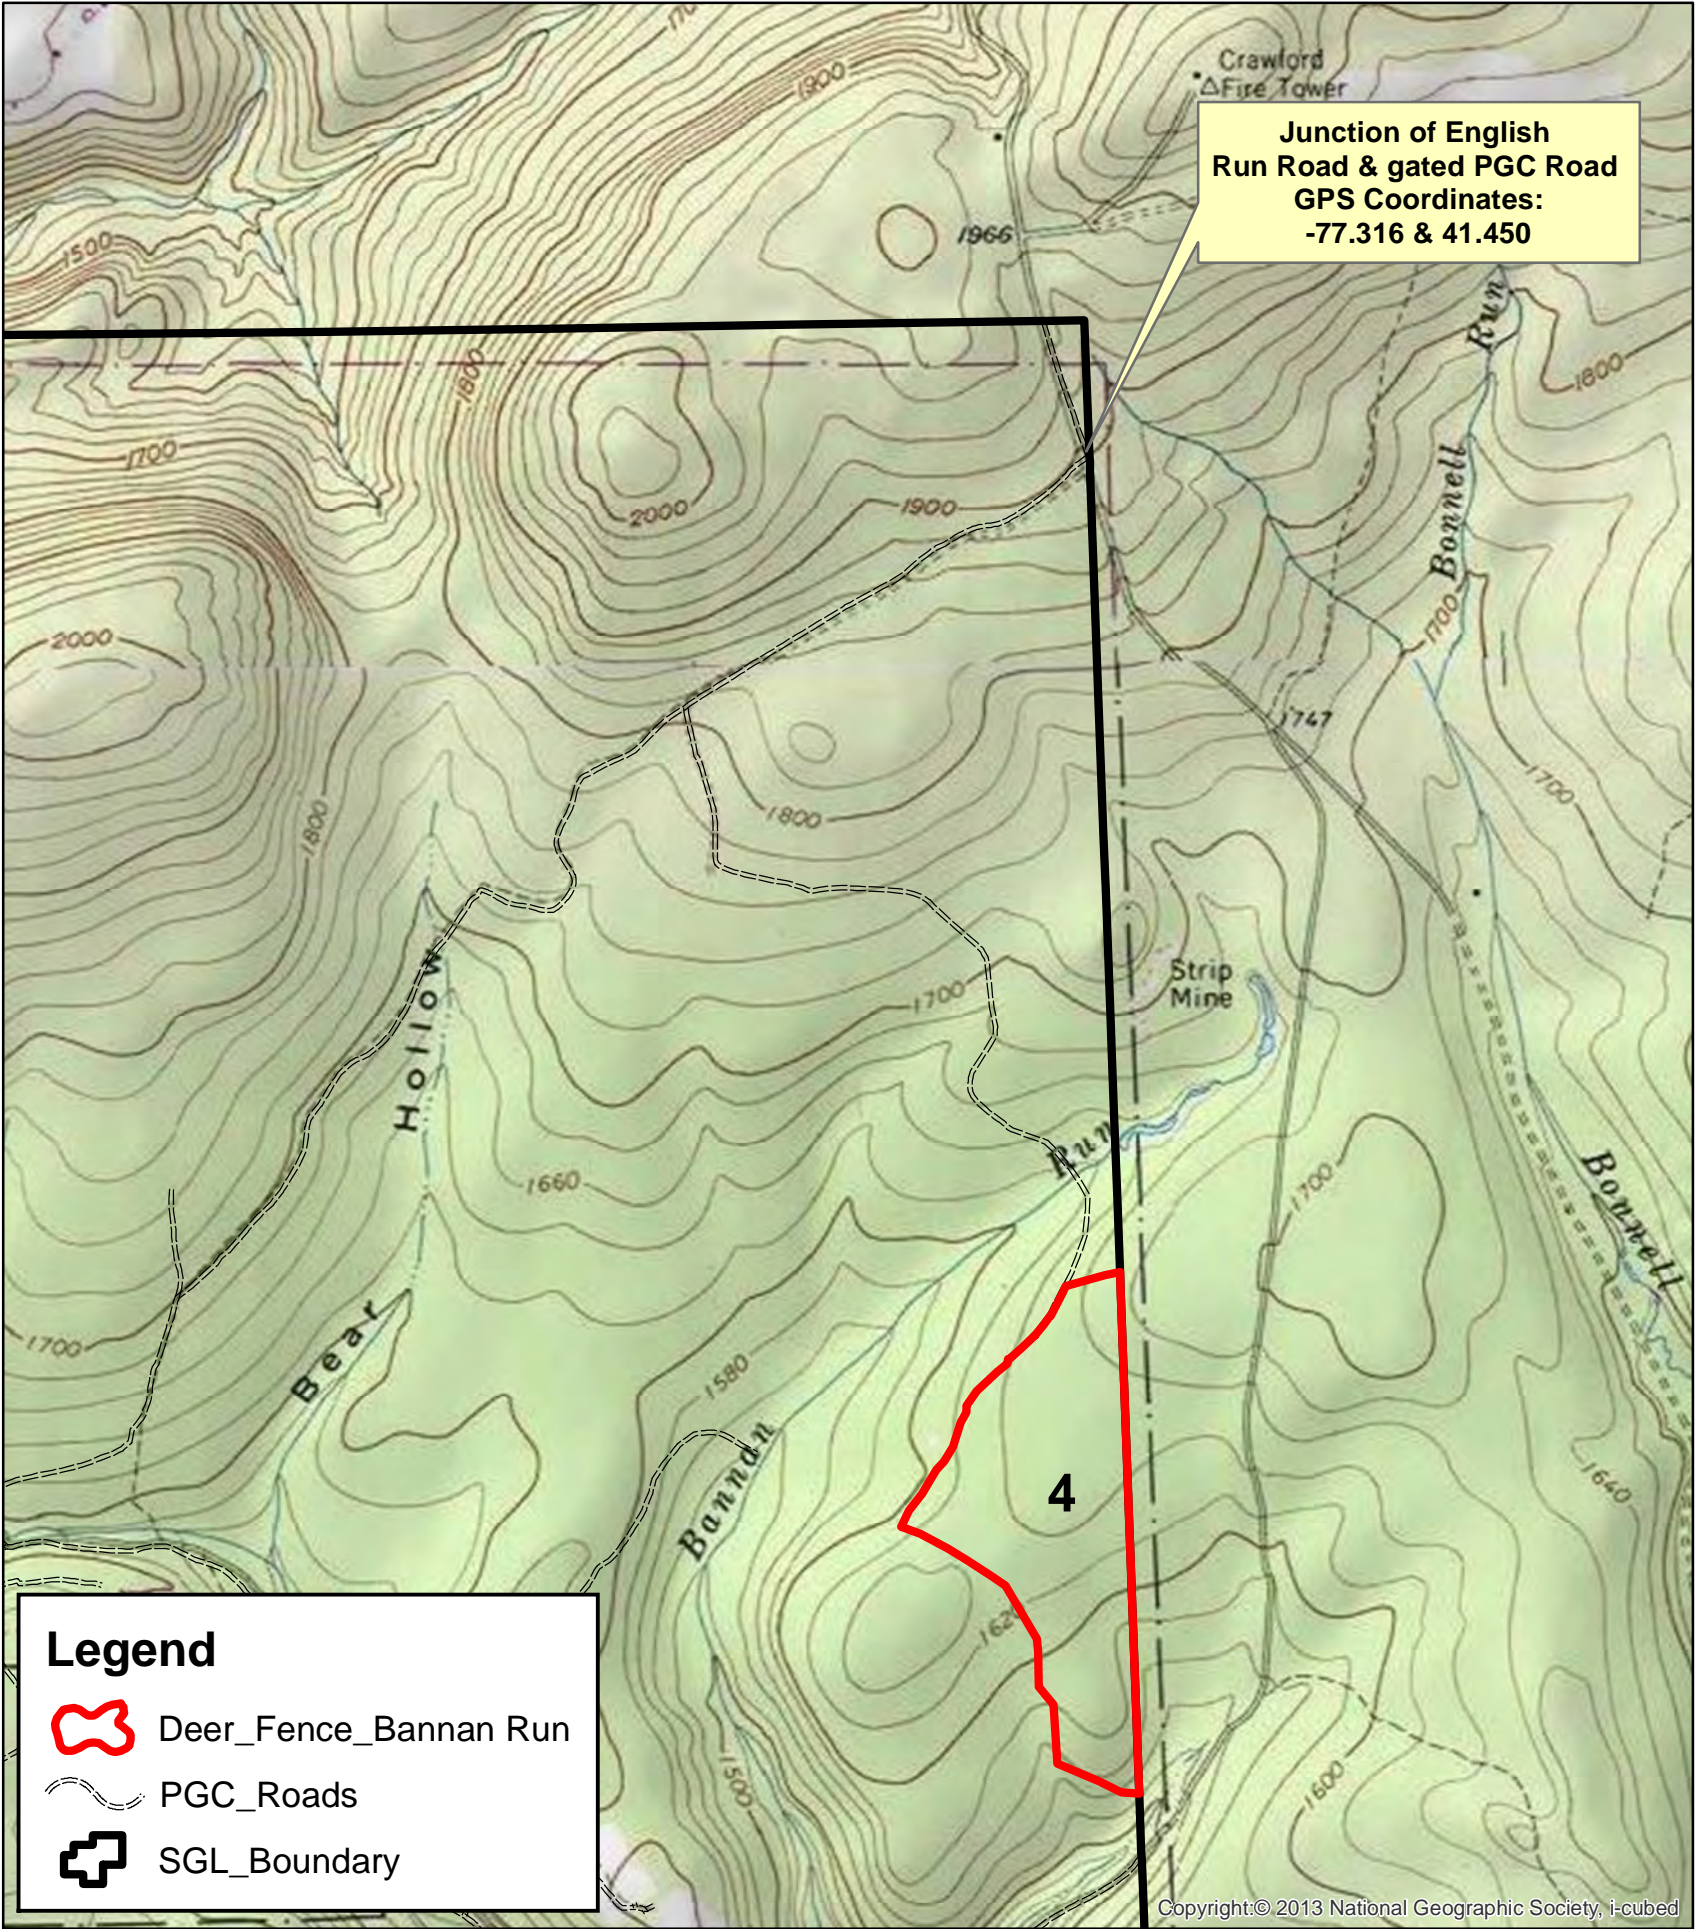



Scale 1:24,000

# Maple Hill West Block 5 Fence Project SGL 100

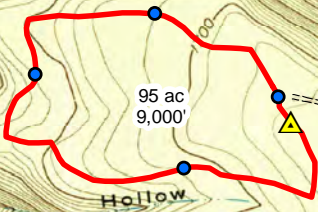

95 ac  
9,000'

STATE GAME LANDS NO 100


Coordinates  
41.13672 -77.94559

9,000 feet of fence

## Legend

- Man Gate - 4
- ▲ Vehicle Gate - 1
- ===== PGC\_Roads
- New Fence to Construct - 9,000 ft
- SGL\_Boundary

SGL 100  
Centre County  
Burnside Township  
Aaron Tyson (Forester)

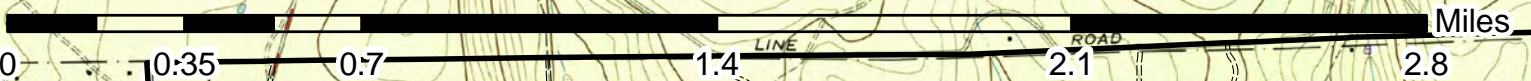



Scale 1:10,000

# Maple Hill West Block 5 Fence Project SGL 100



9,000 feet of fence

## Legend

● Man Gate - 4

▲ Vehicle Gate - 1

===== PGC\_Roads

— New Fence to Construct - 9,000 ft

Log Landing

SGL\_Boundary

SGL 100  
Centre County  
Burnside Township  
Aaron Tyson (Forester)