



RANGE PLAN
Scale: 1 in. = 10 ft.

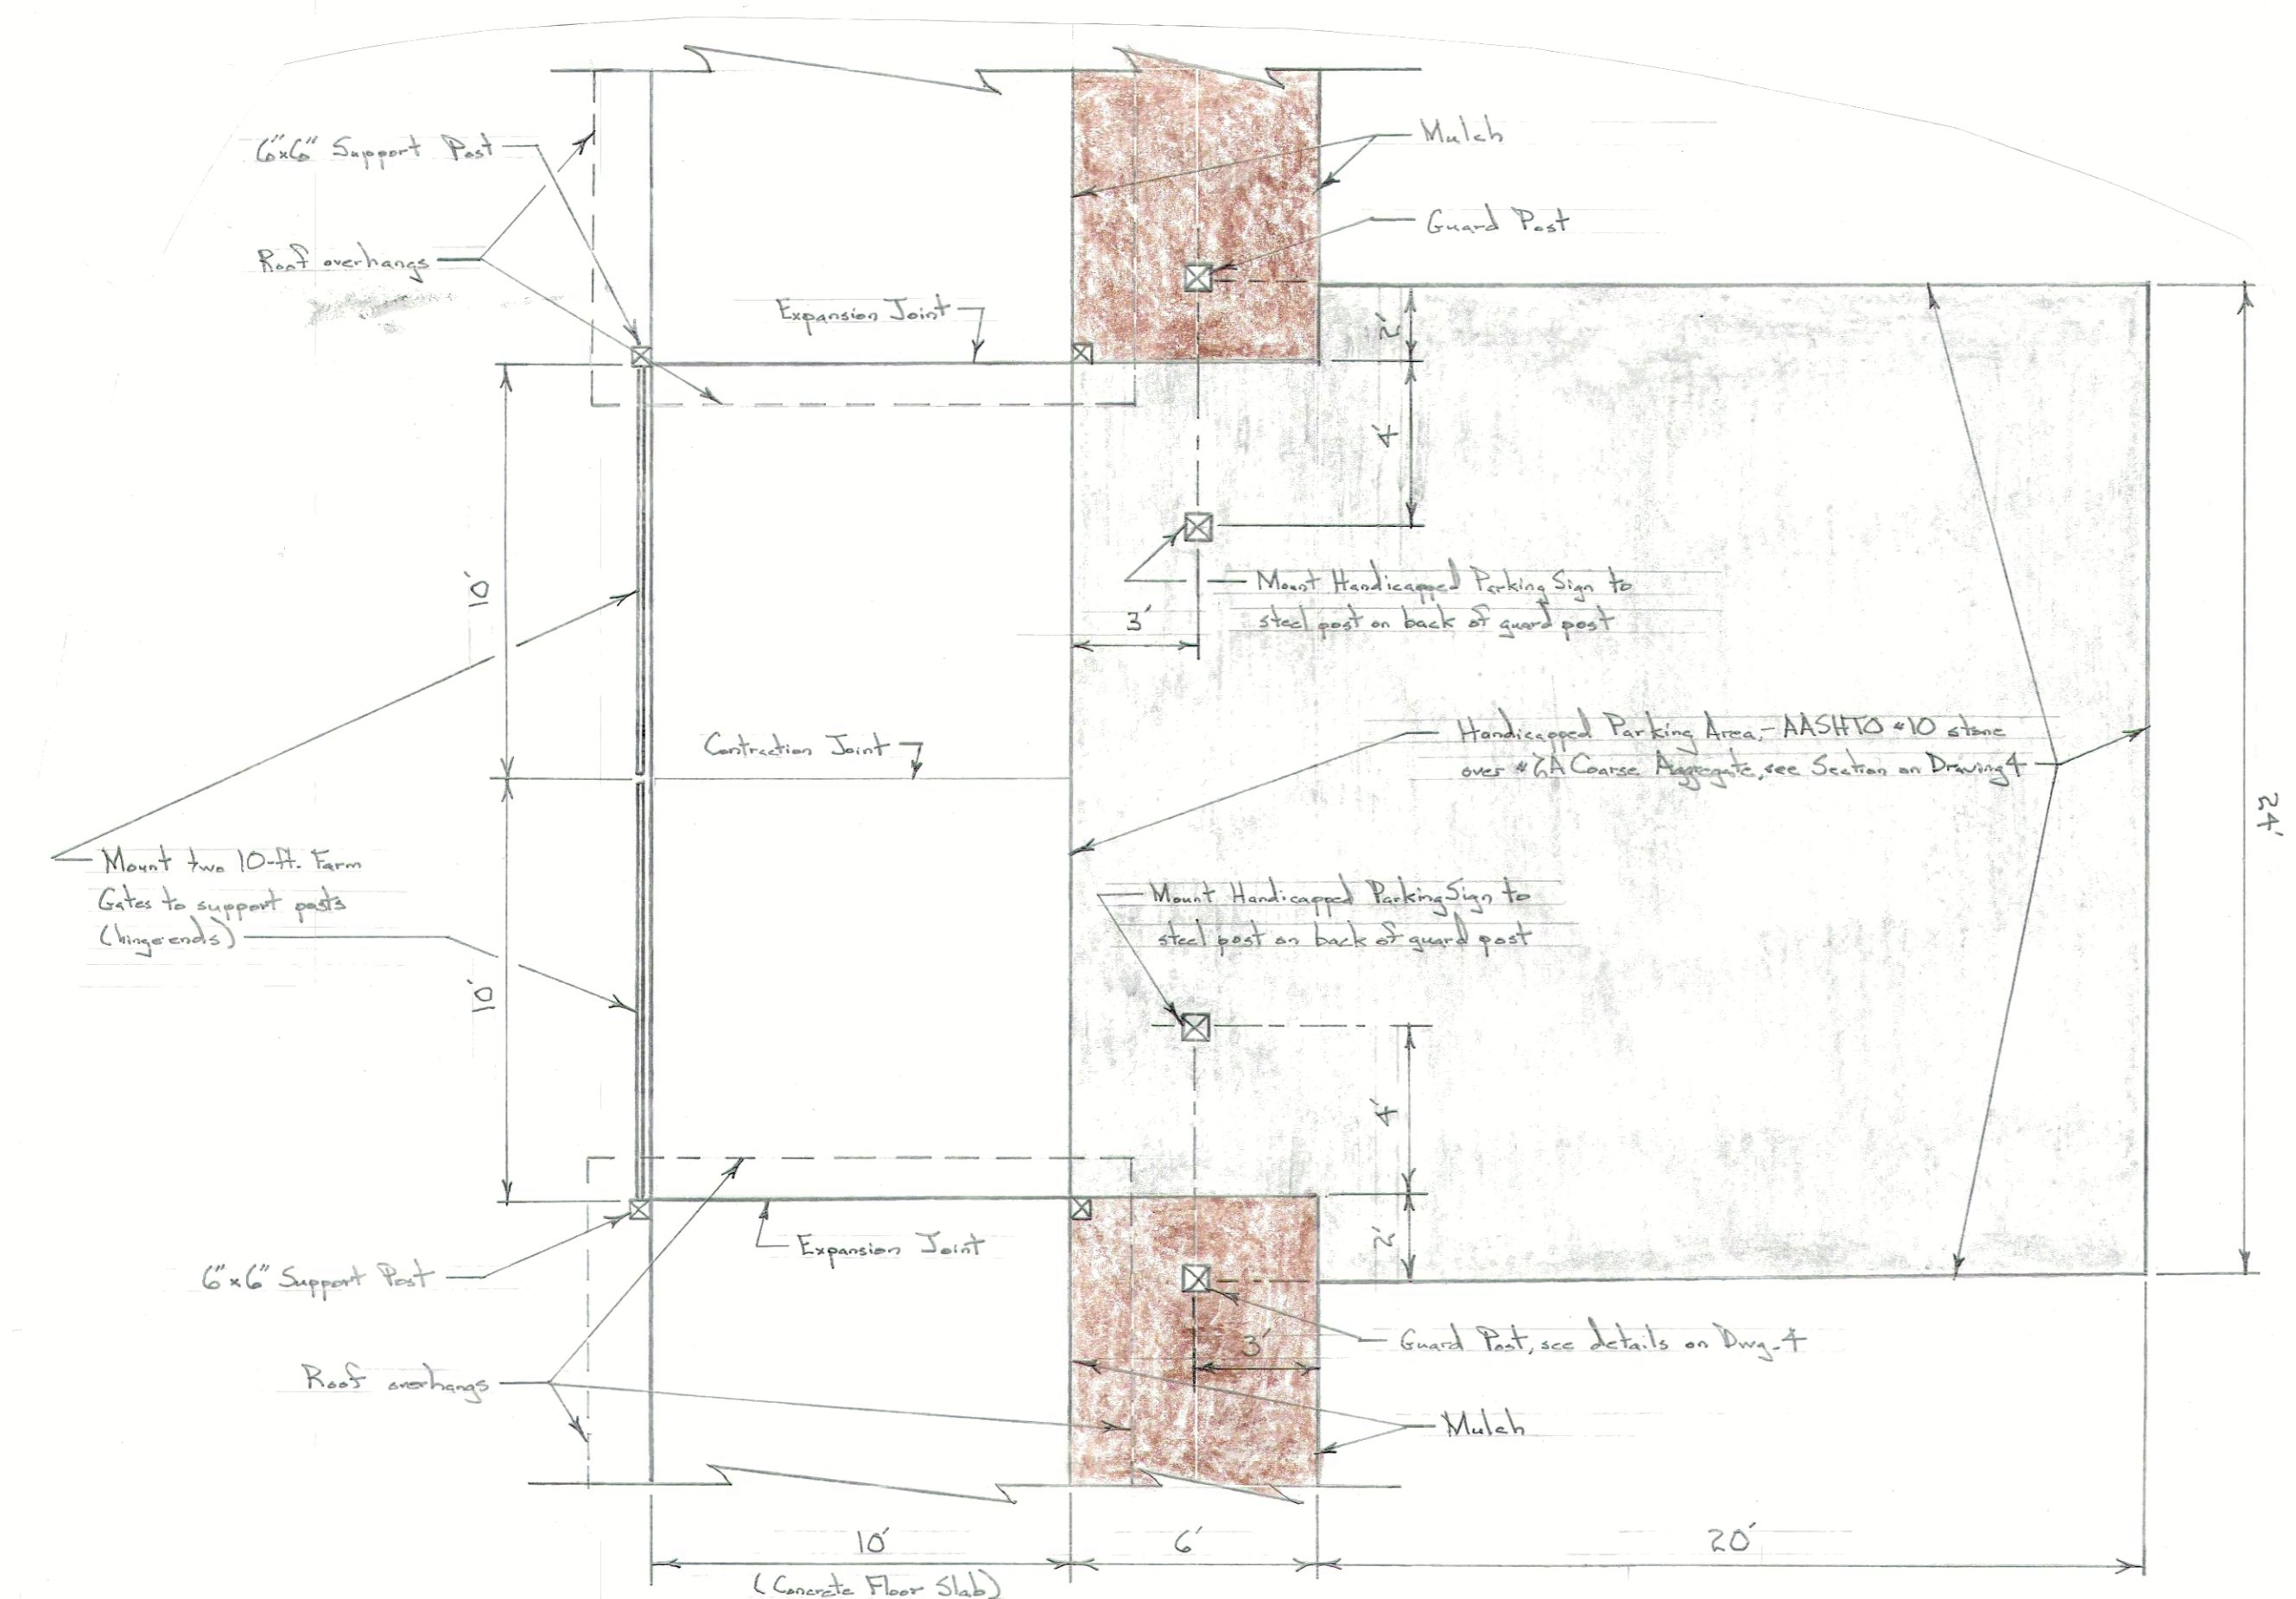

HANDICAPPED PARKING AREA PLAN
Scale: 1 in. = 4 ft.

RANGE PLAN NOTES

1. Details for target stations can be found on Drawing 3.
2. Concrete sidewalk details and concrete notes are on Drawing 4.
3. Details for shooting station shelters are on Drawing 3.
4. Parking area section is shown on Drawing 4.
5. Chain link fence details are on Drawing 4.
6. Details for guard posts can be found on Drawing 4.
7. Post wall details are on Drawing 4.

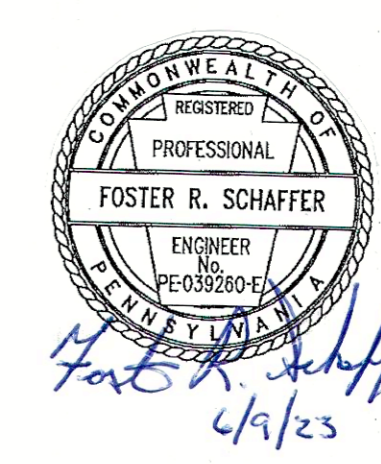

Foster R. Schaffer
6/9/23

PENNSYLVANIA GAME COMMISSION		
SQL #109	GREENE TWP.	ERIE CO.
ARCHERY RANGE PROJECT		
RANGE PLAN AND NOTES		
REVISIONS	PROJECT NO.	PGC-109-23-01
▲	DRAWN BY:	FS
▲	DATE:	6/9/23
▲	SHEET NO.	2 OF 4