


APPENDIX K

WORKSTATIONS

SUPPLY SOURCE
Office Interiors
415 West Third Street
Williamsport, PA 17701
570.327.1500 phone
www.supplysource.com

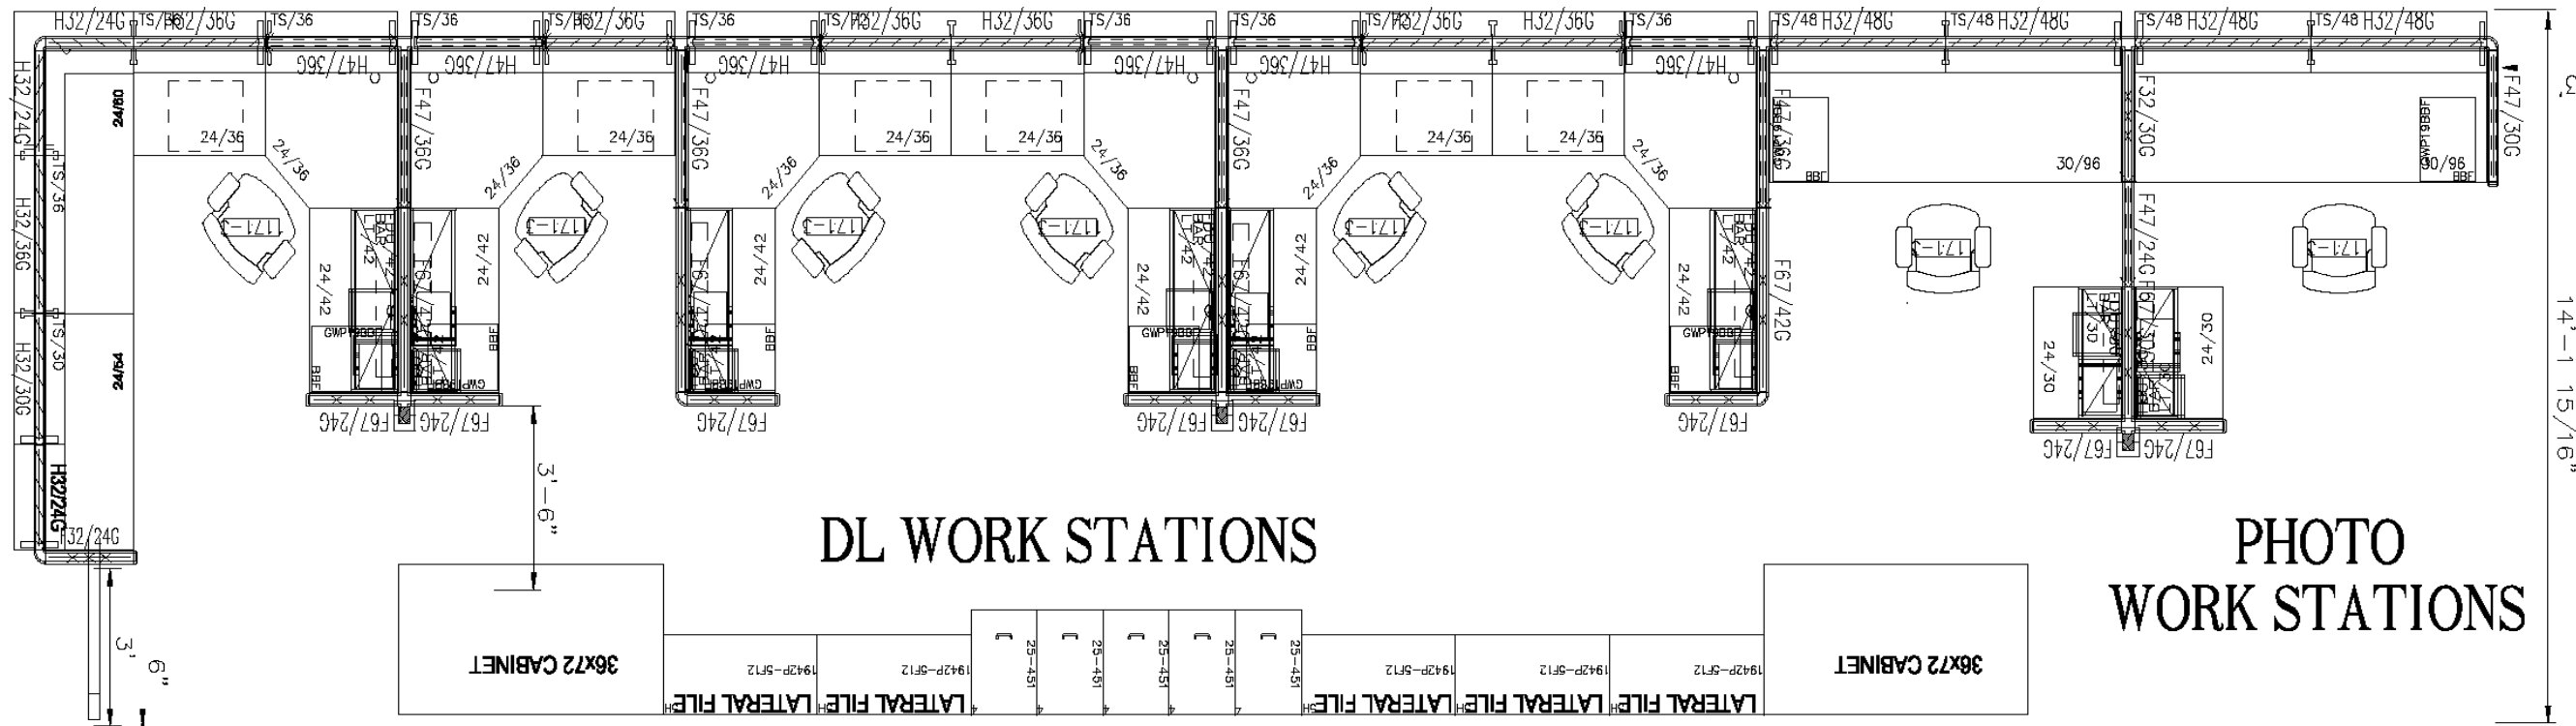

CLIENT NAME: PENNDOT DLC
PROJECT LOCATION: FRANKLIN CENTER, CHAMBERSBURG, PA
DATE: 9-6-13
Sheet Title: PLAN 1
PROPOSAL NO: P7914
DESIGNED: Sam Geyer
PROJ. MGR:
CONTRACT NO:
CONTACT NO:
SCALE: 1/8" = 1'-0"
DATE: 01/18/13



SHEET
1

