
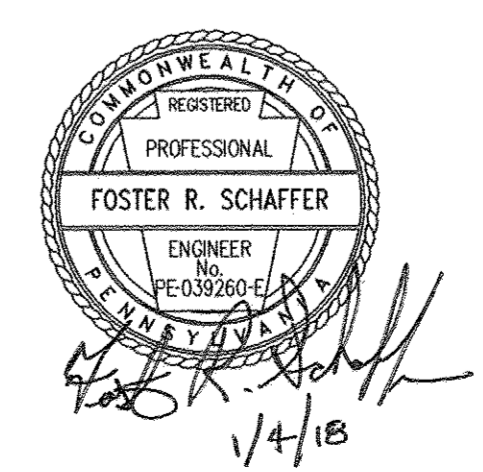
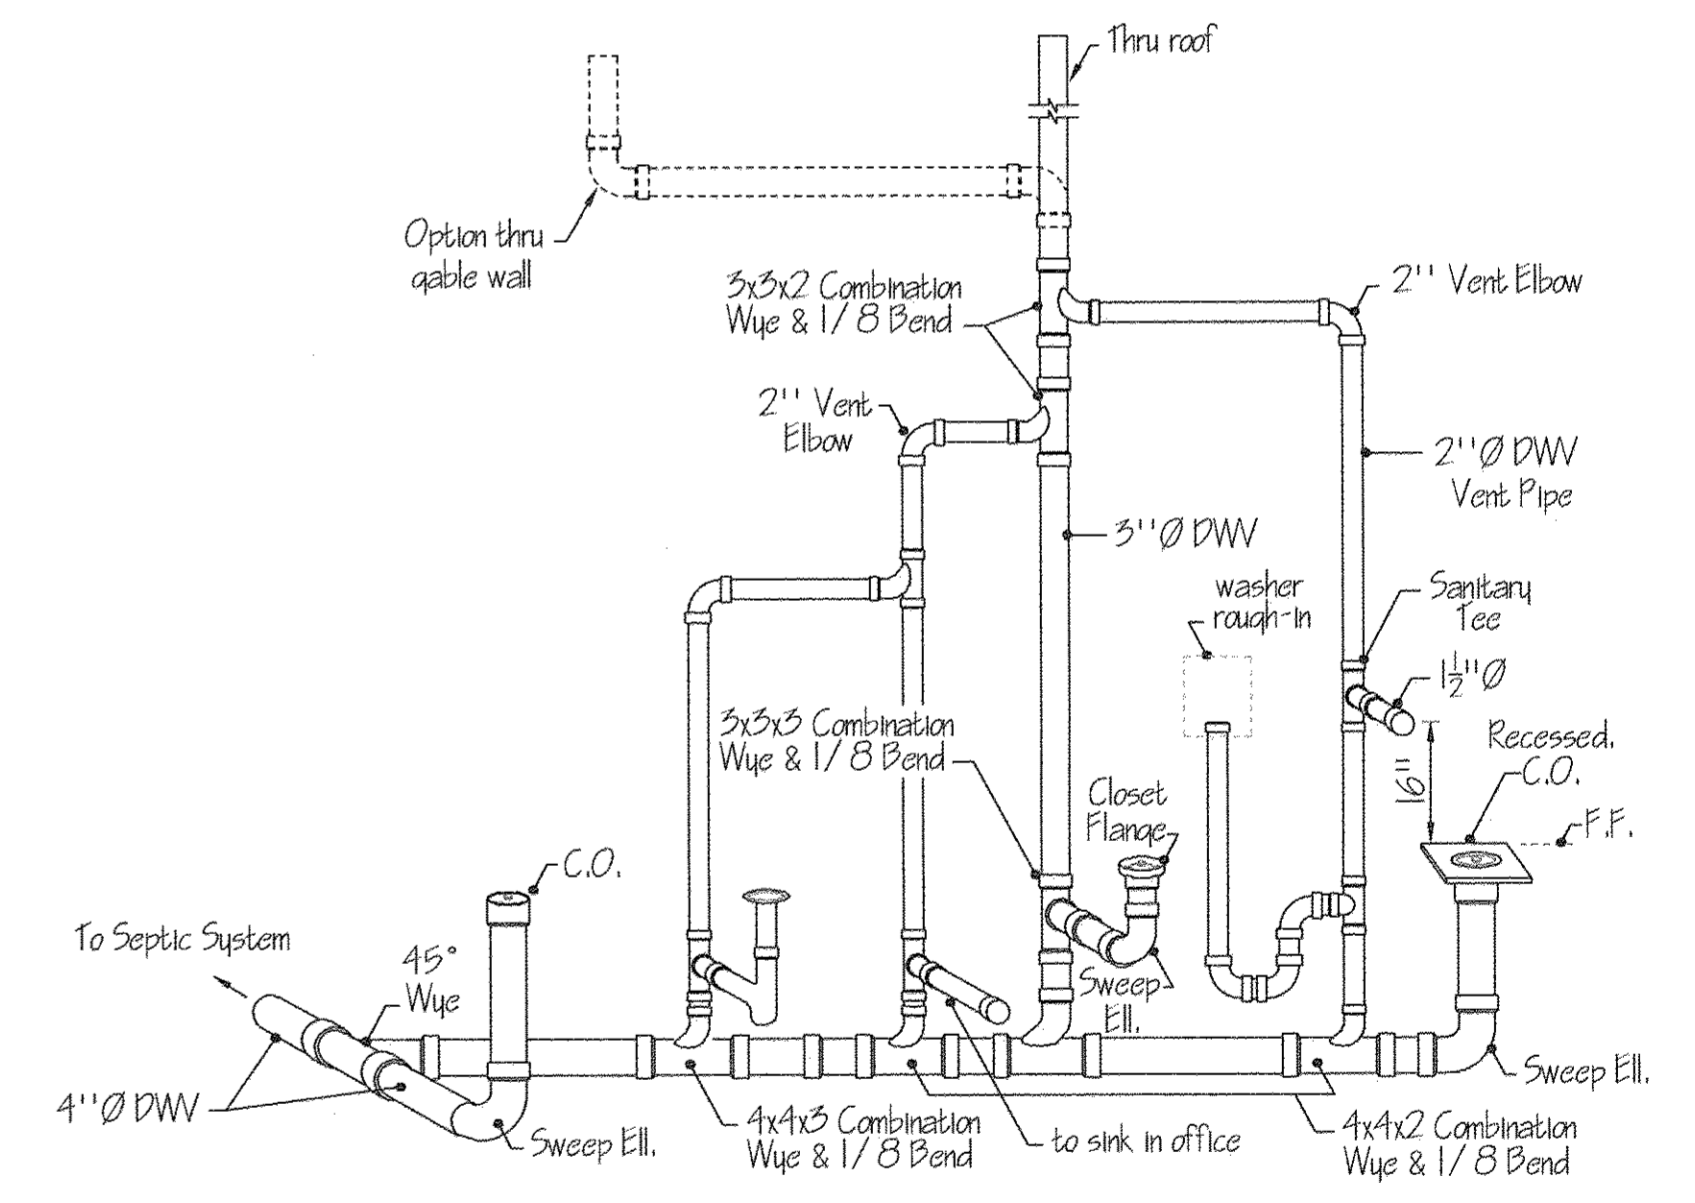


- FIXTURE/ACCESSORY LEGEND - BRADLEY CORP. (FOR REF. ONLY)**
- ① UTILITY SINK (HANDICAP HEIGHT)
 - ② FLOOR MOUNTED WATER CLOSET
 - ③ GRAB BAR (24" LONG) MODEL 812
 - ④ GRAB BAR (24" LONG) MODEL 812
 - ⑤ TOWEL DISPENSER MODEL 250-15
 - ⑥ TOILET TISSUE HOLDER MODEL 508
 - ⑦ 18" x 36" MIRROR MODEL 780-1836
 - ⑧ SOAP DISPENSER MODEL 655
 - ⑨ LIGHT FIXTURE LITHONIA 11890RE
 - ⑩ ONE PIECE SHOWER UNIT GELCOATED FIBERGLASS

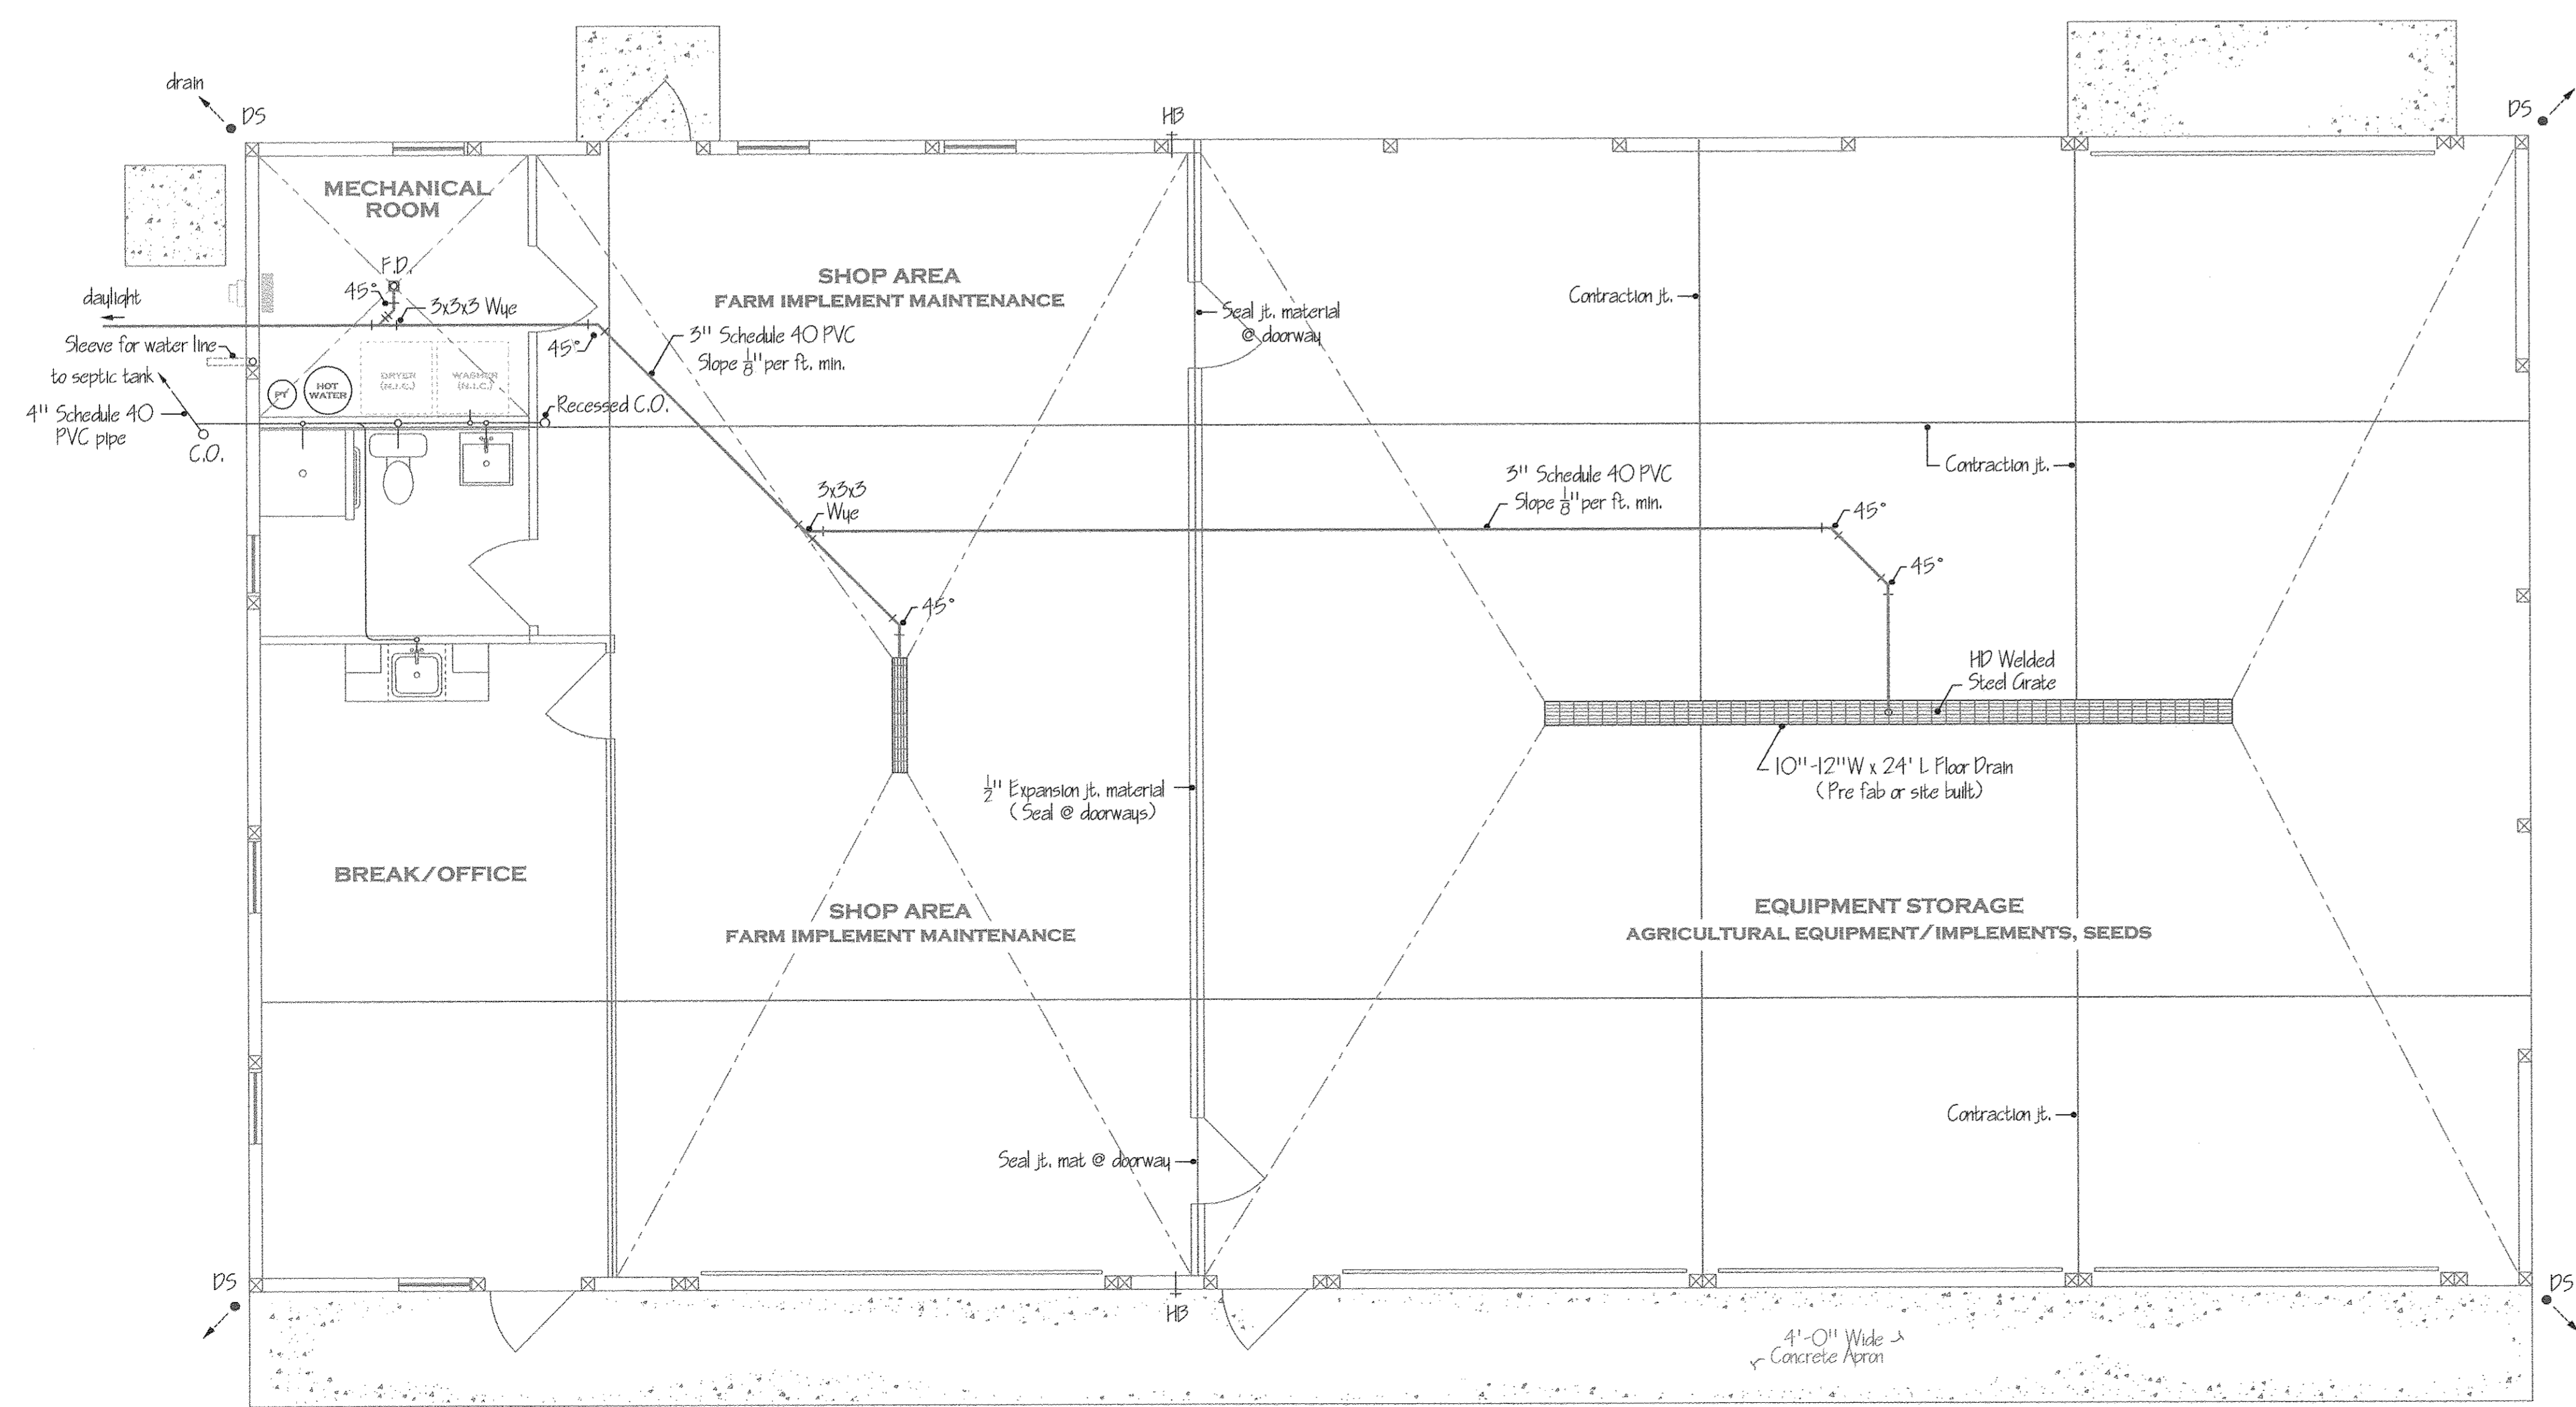

PENNSYLVANIA GAME COMMISSION		
STATE GAME LANDS 216	SCOTT TWP.	LAWRENCE CO.
PLUMBING AND BATHROOM DETAILS		
REVISIONS		
△	PROJECT NO.	PCC-216-18-1
△	DRAWING NO.	216 PLUMBING
△	DRAWN BY:	JBM
△	DATE:	12-22-17
△	SHEET NO.	4 OF 5