
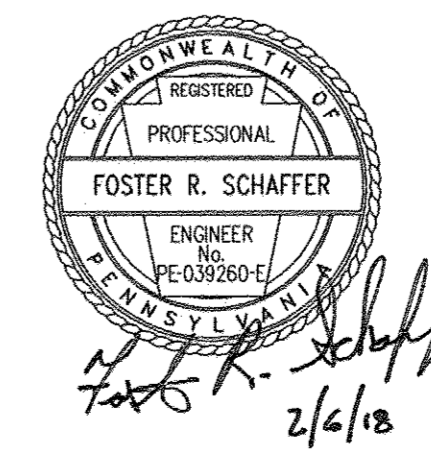
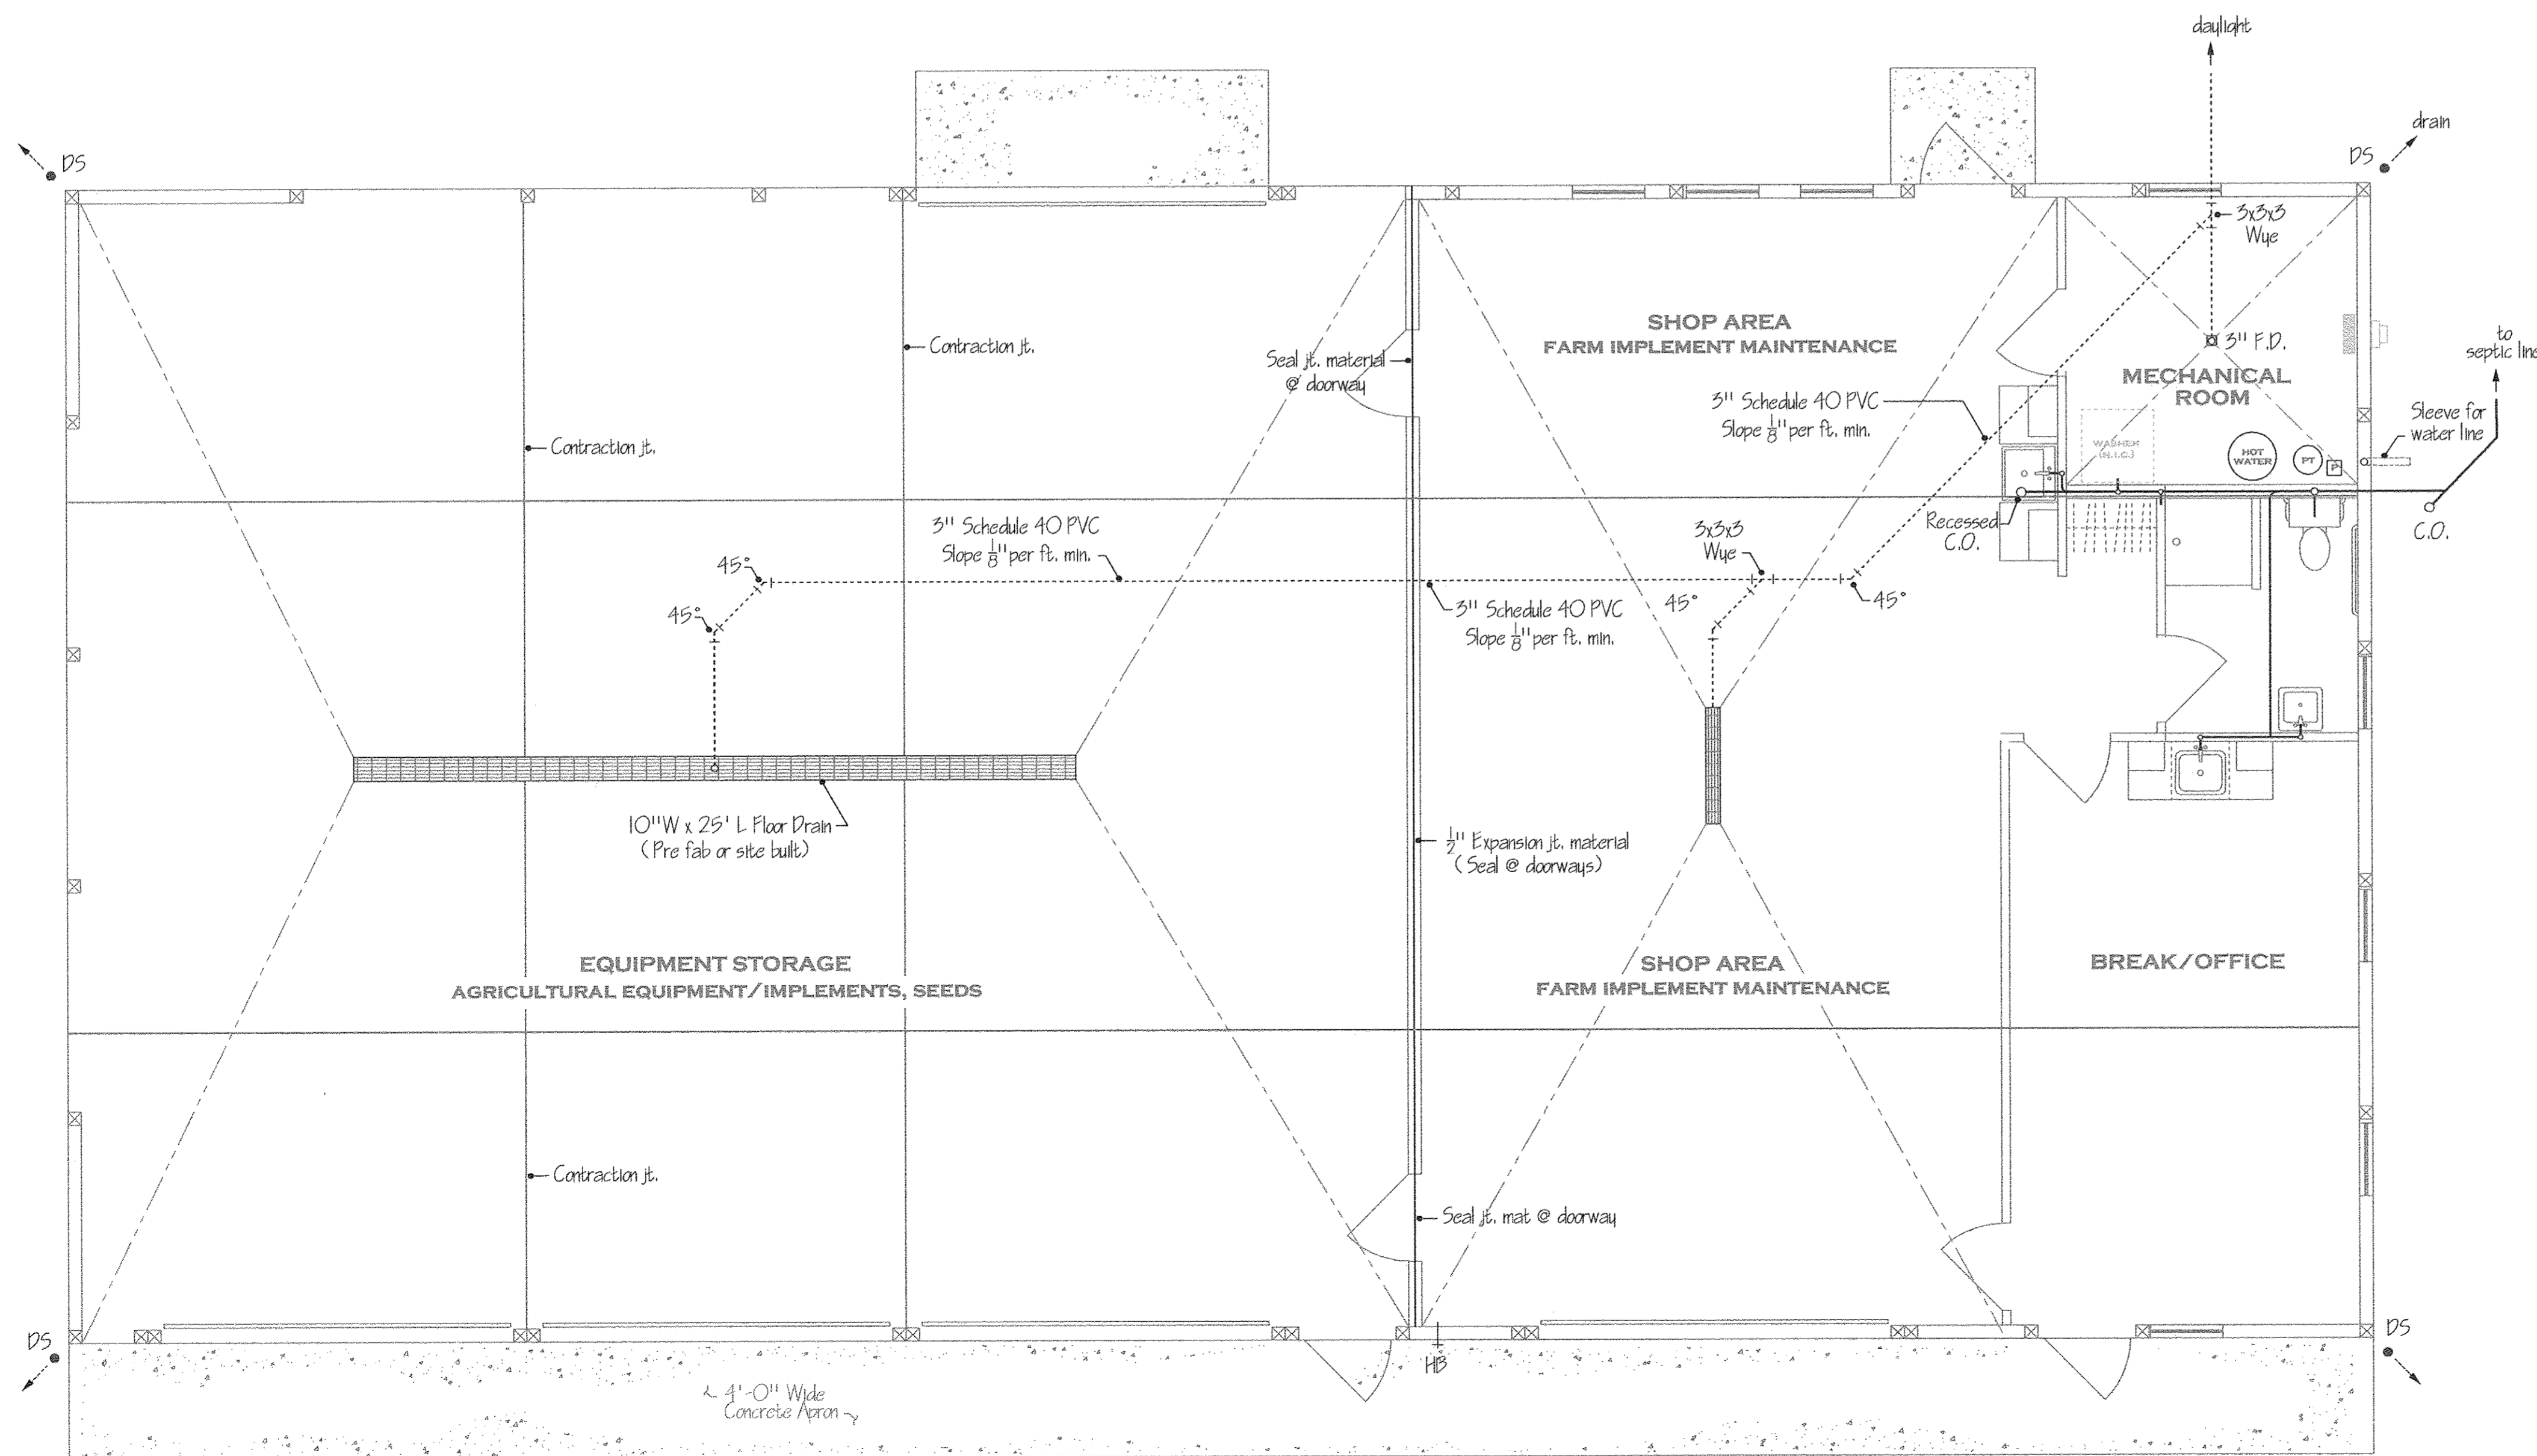
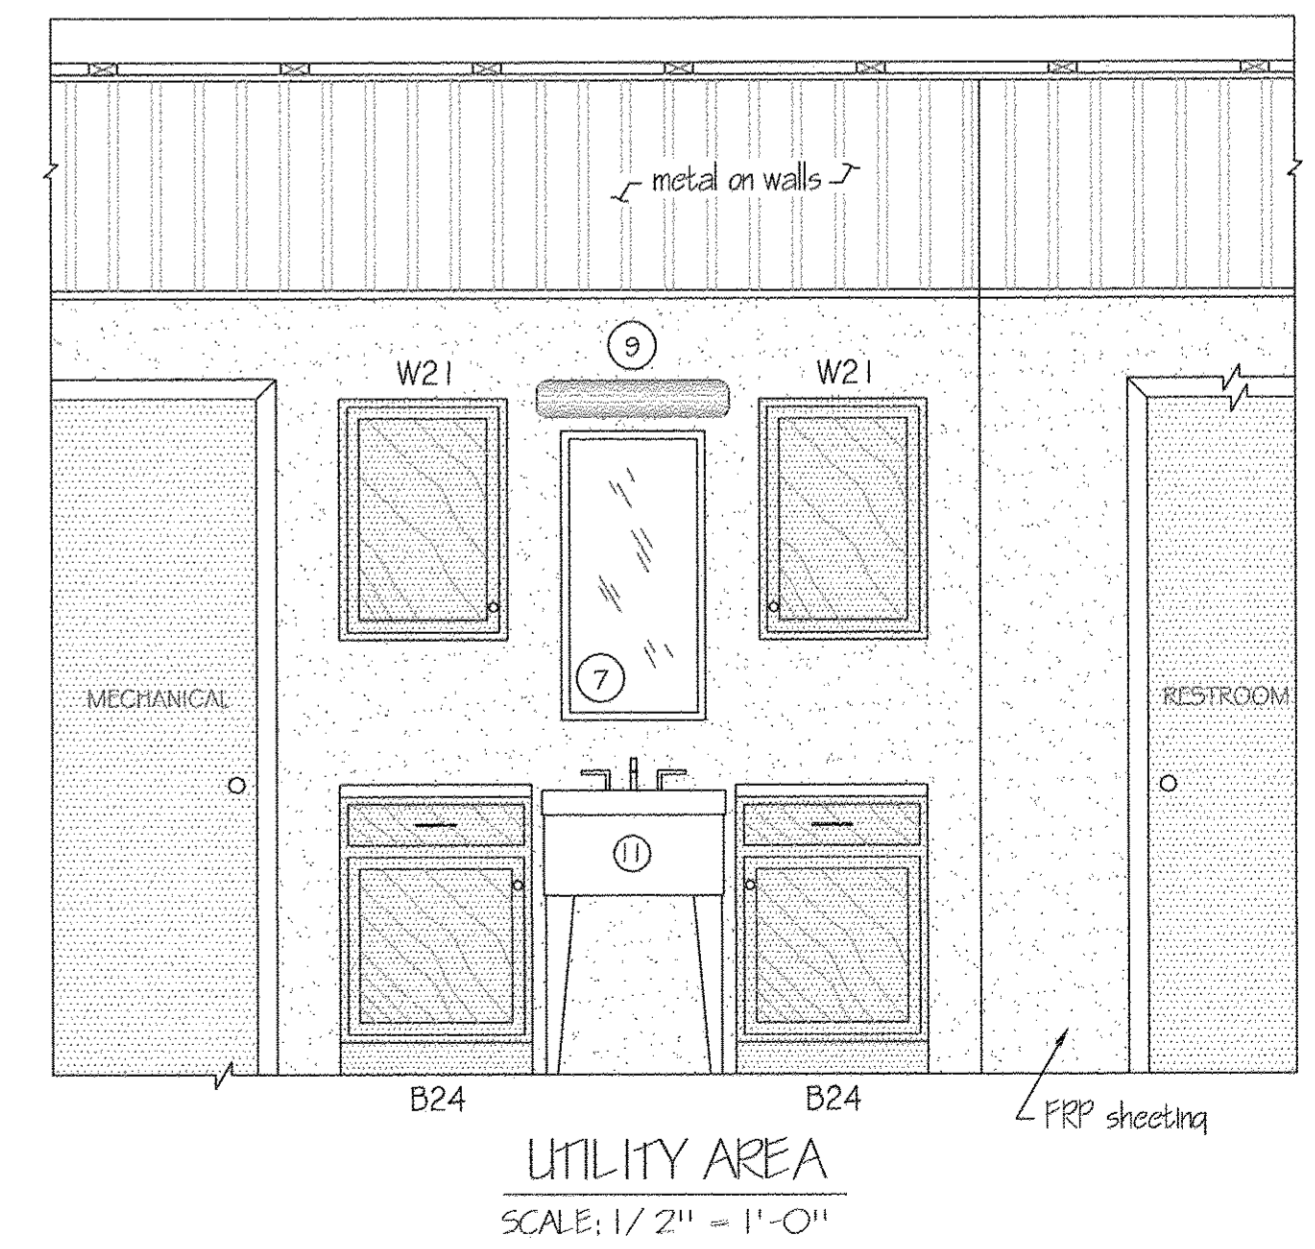
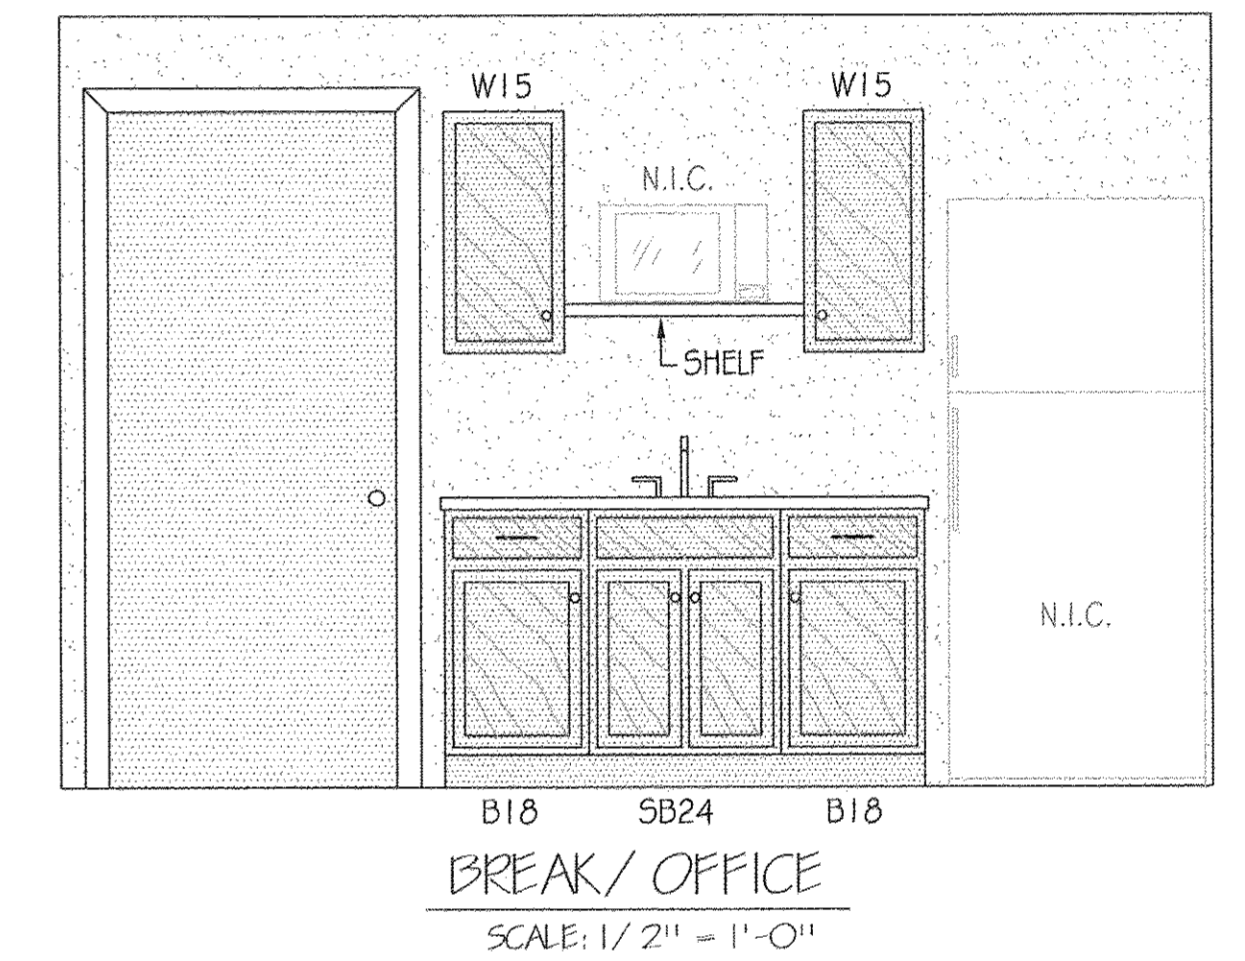


- BRADLEY CORP. (FOR REF. ONLY)
FIXTURE/ACCESSORY LEGEND
- ① SINK (W/FAUCET)
 - ② FLOOR MOUNTED WATER CLOSET
 - ③ GRAB BAR (24" LONG)
 - ④ GRAB BAR (36" LONG)
 - ⑤ TOWEL DISPENSER
 - ⑥ TOILET TISSUE HOLDER
 - ⑦ 18" x 36" MIRROR
 - ⑧ SOAP DISPENSER
 - ⑨ LIGHT FIXTURE
 - ⑩ ONE PIECE SHOWER UNIT
 - ⑪ UTILITY SINK (W/FAUCET)
- MODEL 812
 - MODEL 812
 - MODEL 250-15
 - MODEL 508
 - MODEL 780-183G
 - MODEL 655
 - LITHONIA 1189ORE
 - GELCOATED FIBERGLASS

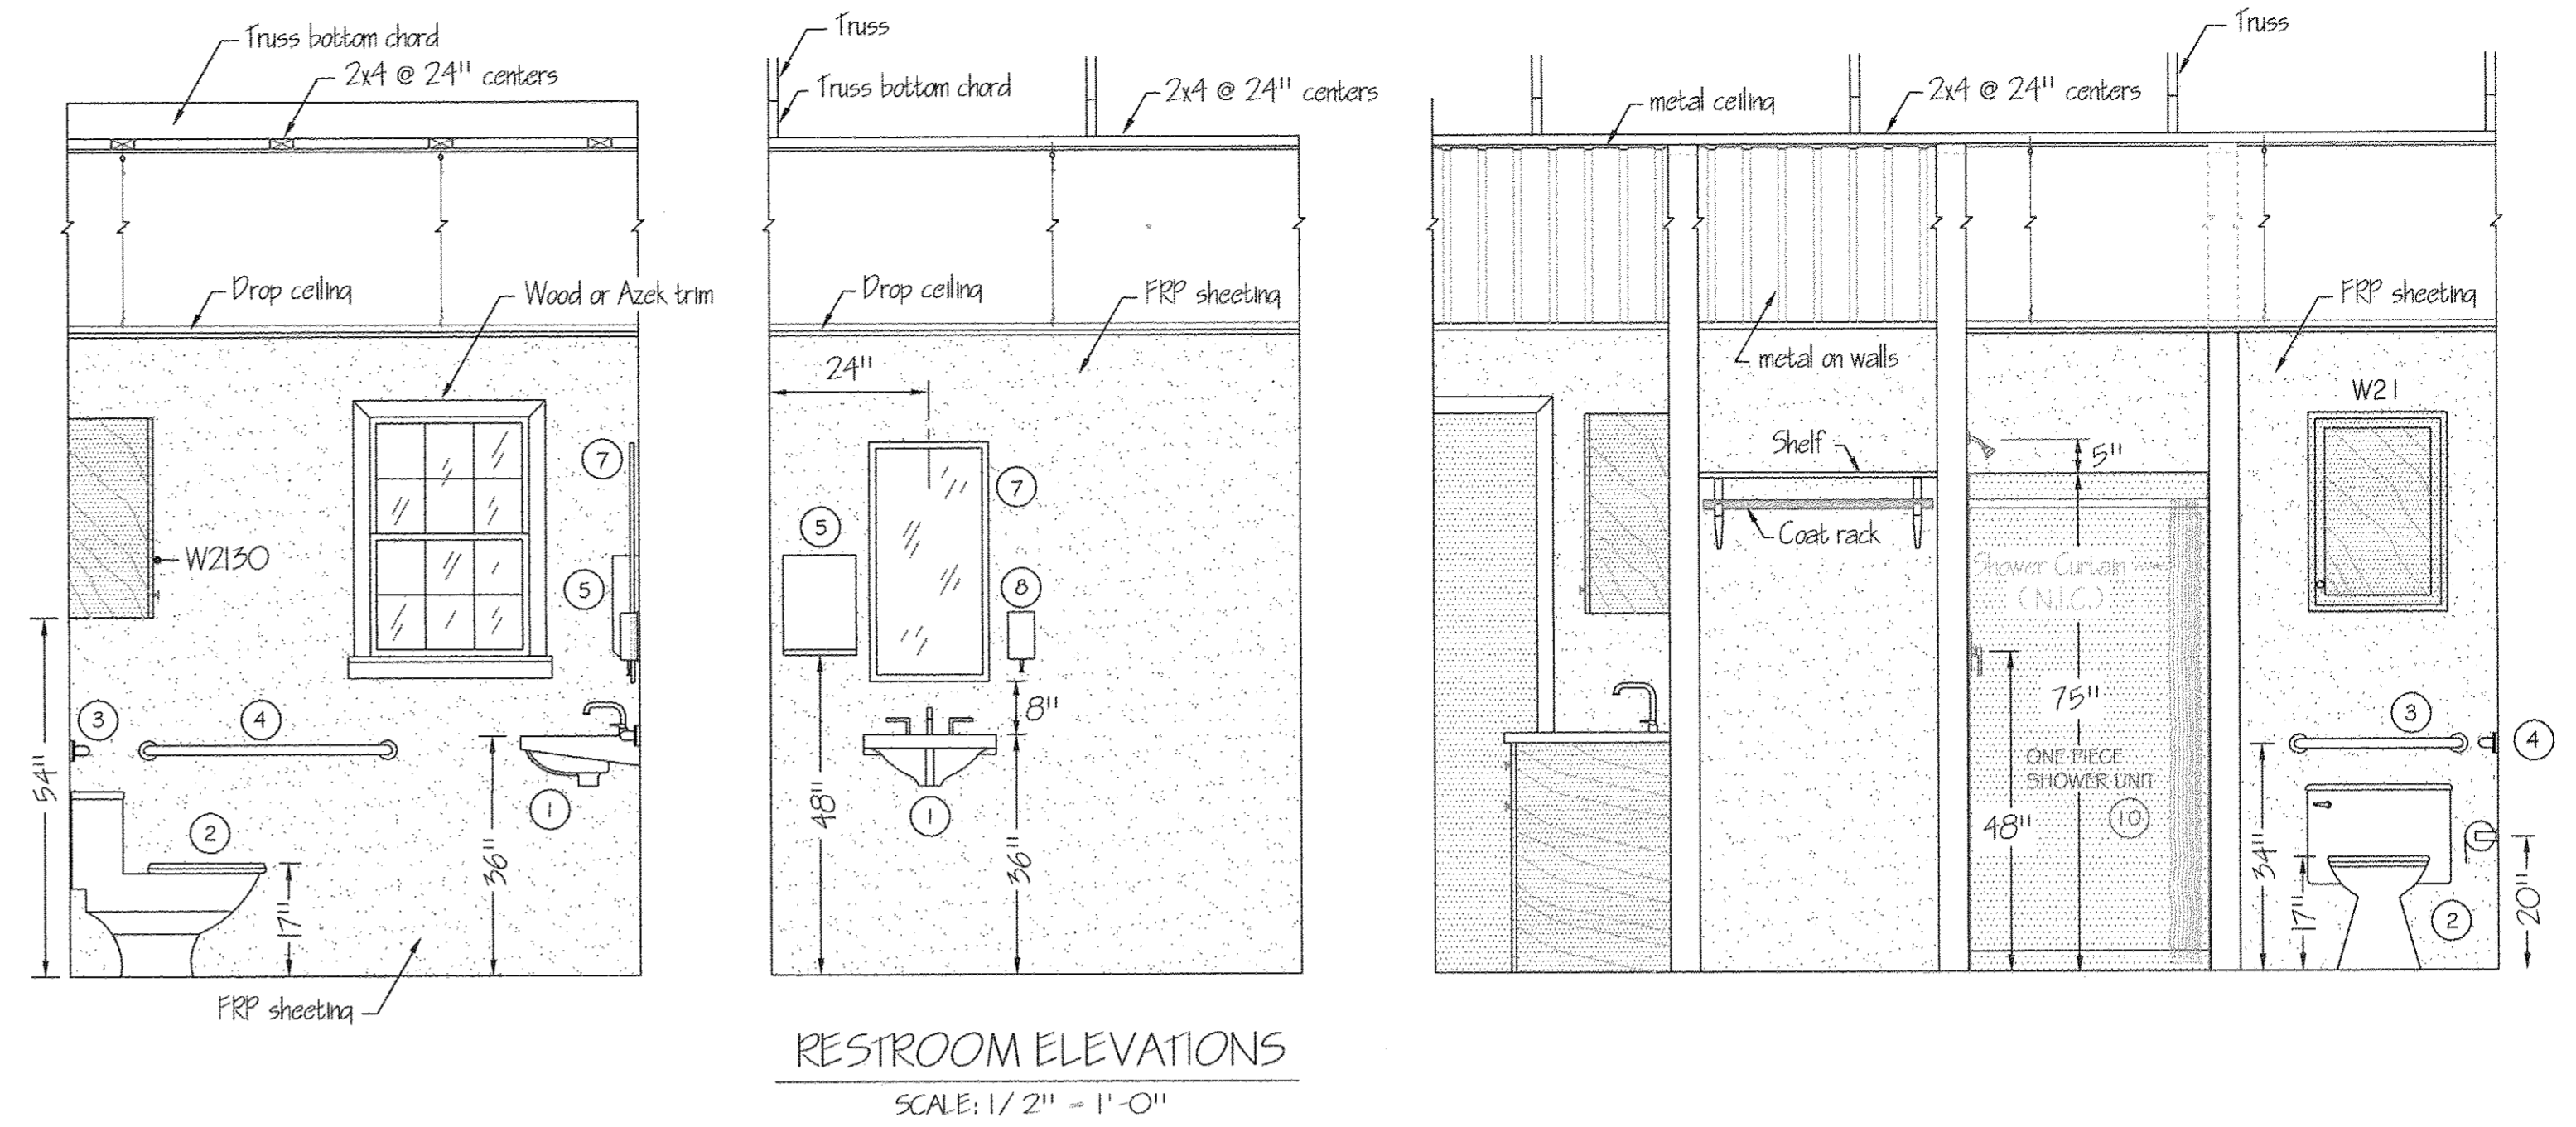

PENNSYLVANIA GAME COMMISSION		
STATE GAME LANDS #091	BEAR CREEK TWP.	LUZERNE CO.
PLUMBING AND BATHROOM DETAILS		
REVISIONS	PROJECT NO.	PCC-091-18-2
▲	DRAWING NO.	091 PLUMBING-4
▲	DRAWN BY:	JBM
▲	DATE:	01-19-18
▲	SHEET NO.	4 OF 5