

Jordan Hollow Road Extension Erosion and Sedimentation Plan Map Cameron County, Shippen Township SGL # 14

-78.361 W
41.43 N
West Hicks Run
Public Parking

Sources: Esri, HERE, Garmin, USGS, Intermap, INCREMENT P, NRCan, Esri Japan, METI, Esri China

Cut Bank to Widen Turn

Limestone at Existing Permanent Bridge over West Hicks Run


35 - Foot Temporary Timber Bridge over Big Basin Hollow, #3 stone, sediment sock (650-acre watershed)

Legend

- Gate
- ★ Potential Borrow Pit
- Culvert with 20' rock apron
- New 15" Permanent Culvert
- Existing Culvert to Protect
- Existing Dirt Road
- Existing Grassy Road
- New Road to Build
- Truck Turn Area to Build
- SOILS
- PGC_Roads
- SGL Boundary
- Herbaceous Opening

Right of Way

- Electric
- Gas Line

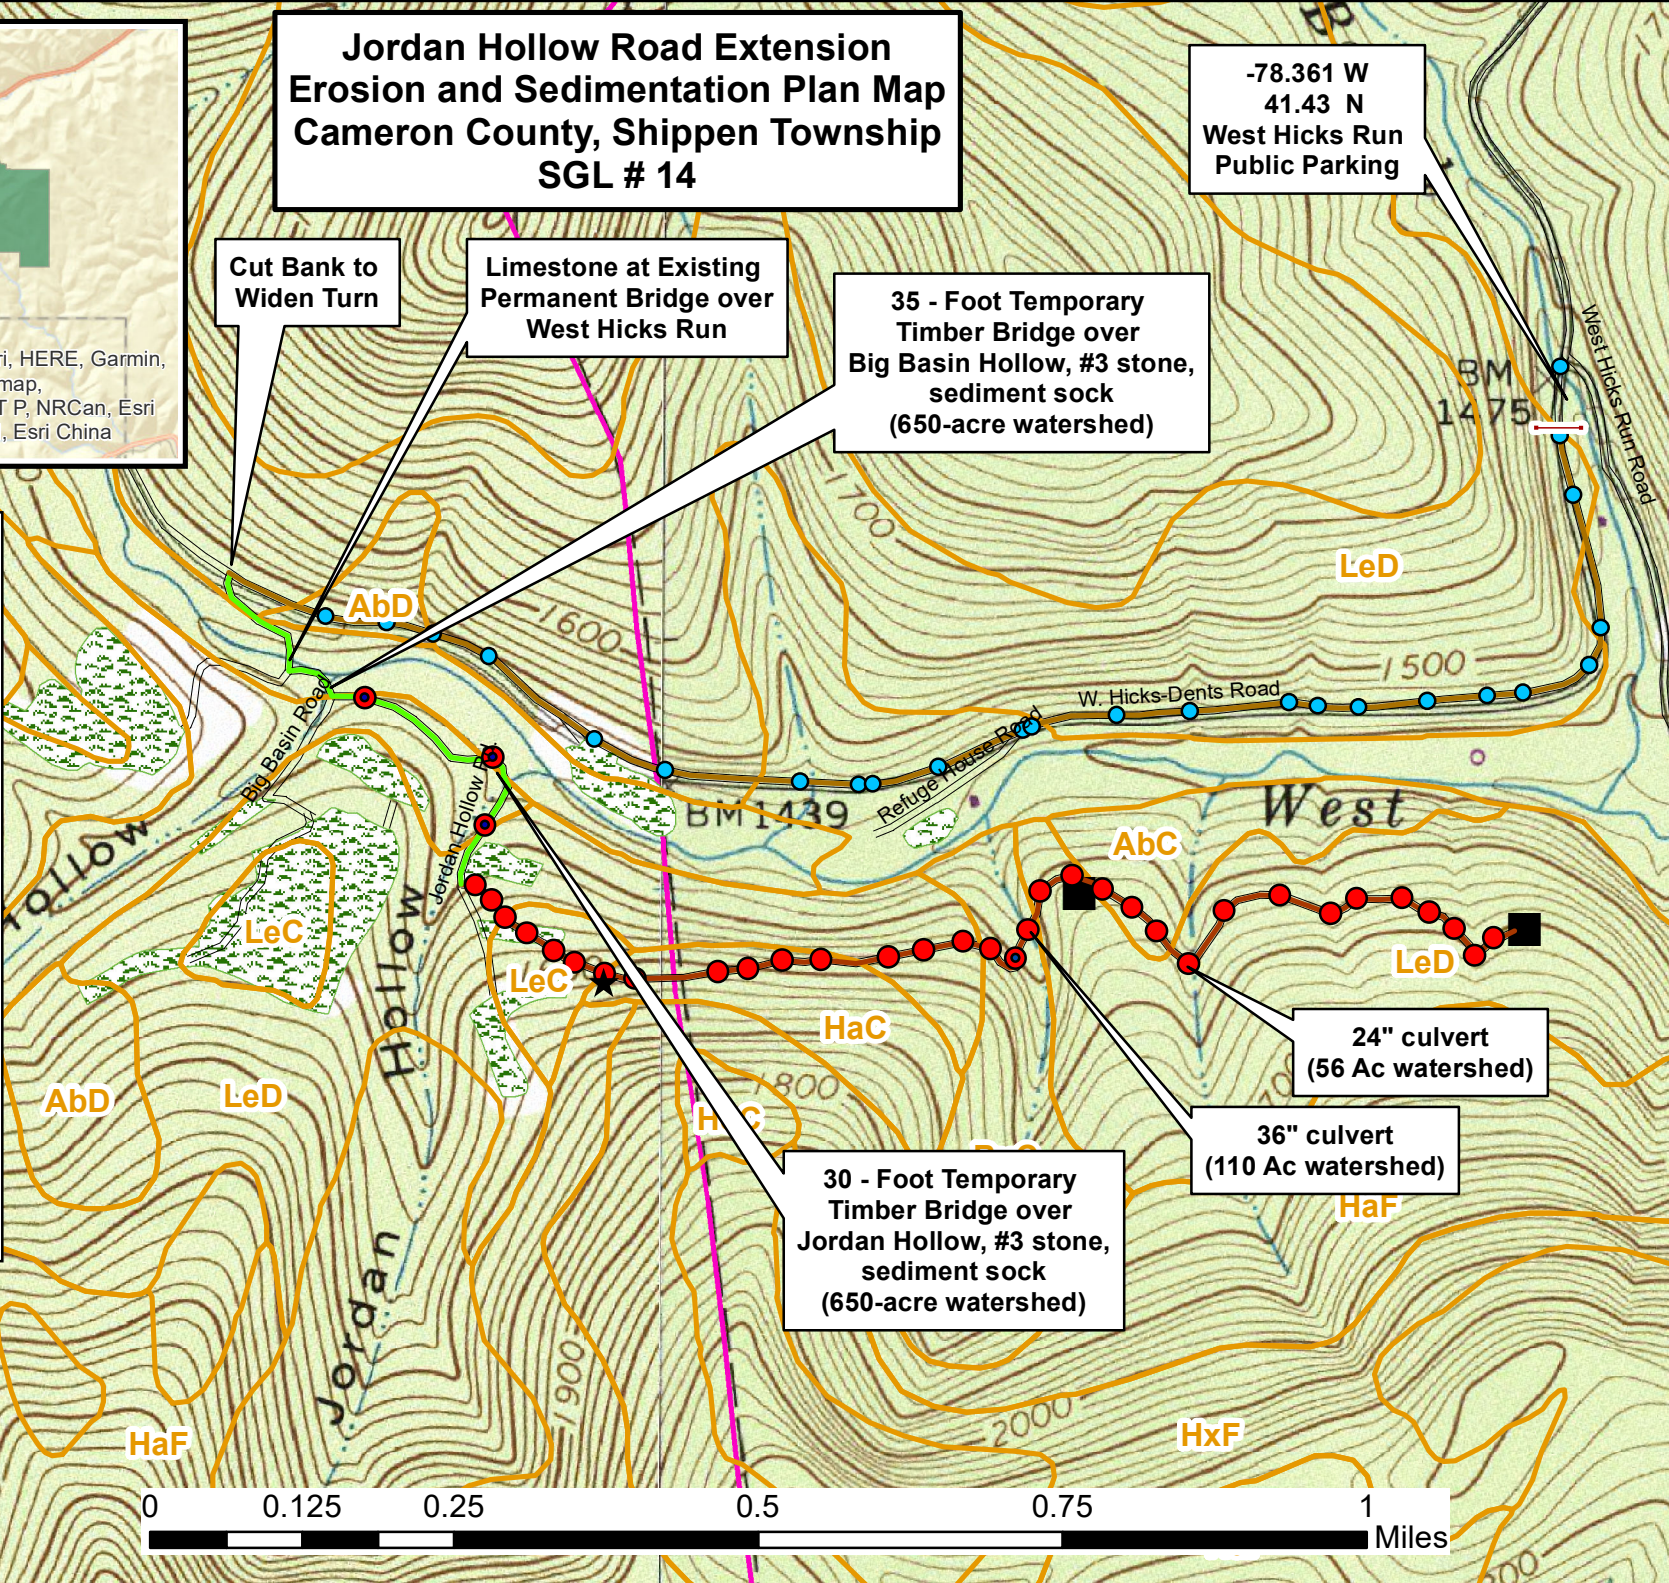

30 - Foot Temporary Timber Bridge over Jordan Hollow, #3 stone, sediment sock (650-acre watershed)

24" culvert (56 Ac watershed)

36" culvert (110 Ac watershed)

Attachment B

